



Engineers * Planners * Scientists * Construction Managers
4601 Six Forks Road, Landmark Center II, Suite 220
Raleigh, NC 27609-5210
Phone (919) 783-9214 * Fax (919) 783-9266

Client: **PSNC**

CLIENT JOB #: . KCI JOB #: .

TEST HOLE #: **TH-1** DATE: **6/5/2018**

AREA LOCATION: **MAUDE STEWART RD & TRAM RD**

JURISDICTION: **FUQUAY VARINA, NC**

UTILITY REQUESTED: **GAS MAIN**

TEST HOLE DUG AT PROPOSED: **CULVERT
RENOVATION**


OUTSIDE DIAMETER & TYPE OF UTILITY FOUND

8" PLASTIC GAS MAIN

PAVING THICKNESS / CONDITION: **N/A**

SOIL CONDITIONS: **LOOSE WET SAND**

ELEV. SURVEY MARKER

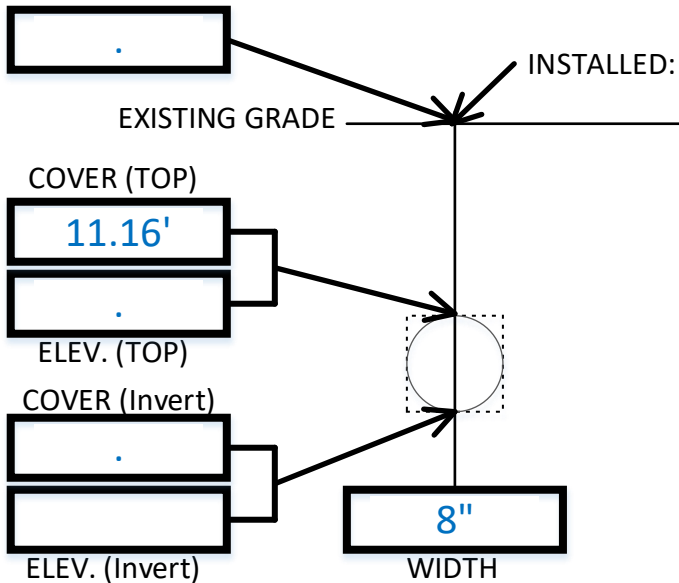

INSTALLED: **HUB** AT EXISTING GRADE OF: **SOIL**

SURVEY MARKER LOCATED BY: .
TEST PIT SURVEY INFORMATION

NORTHING: .


EASTING: .

BASELINE: .

STATION: .

OFFSET: .

HORIZONTAL & VERTICAL CONTROL PROVIDED BY: .

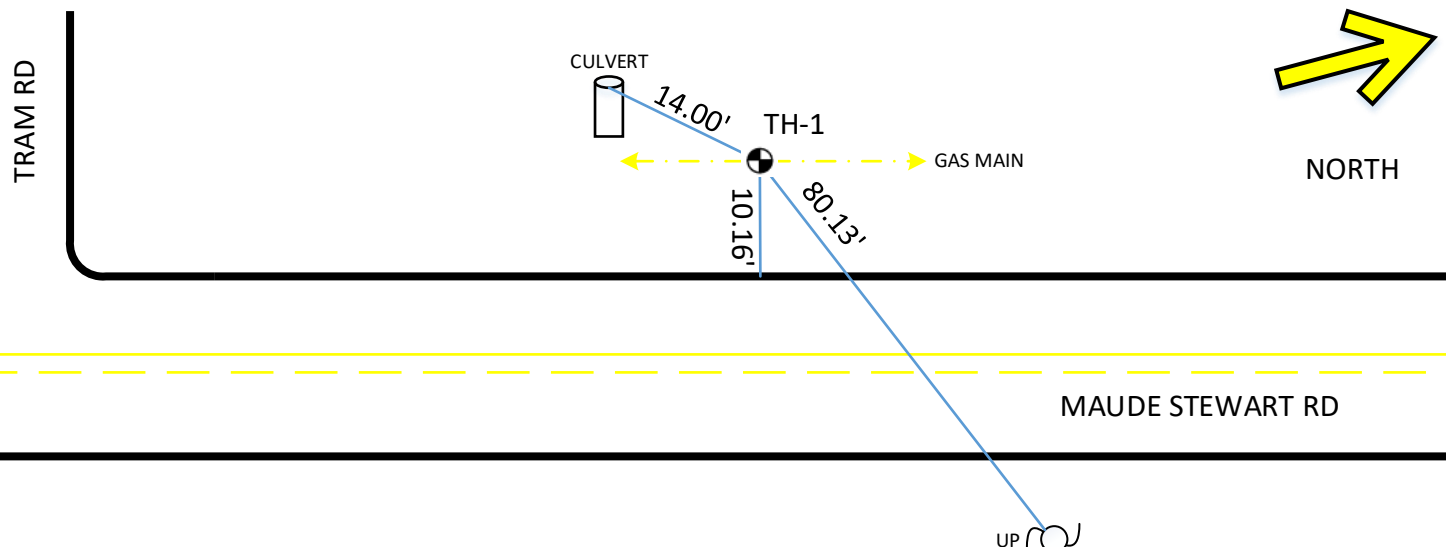

ALL MEASUREMENTS ON THIS FORM ARE NOT TO SCALE