


Division 5 Positive Guidance Longline Markings

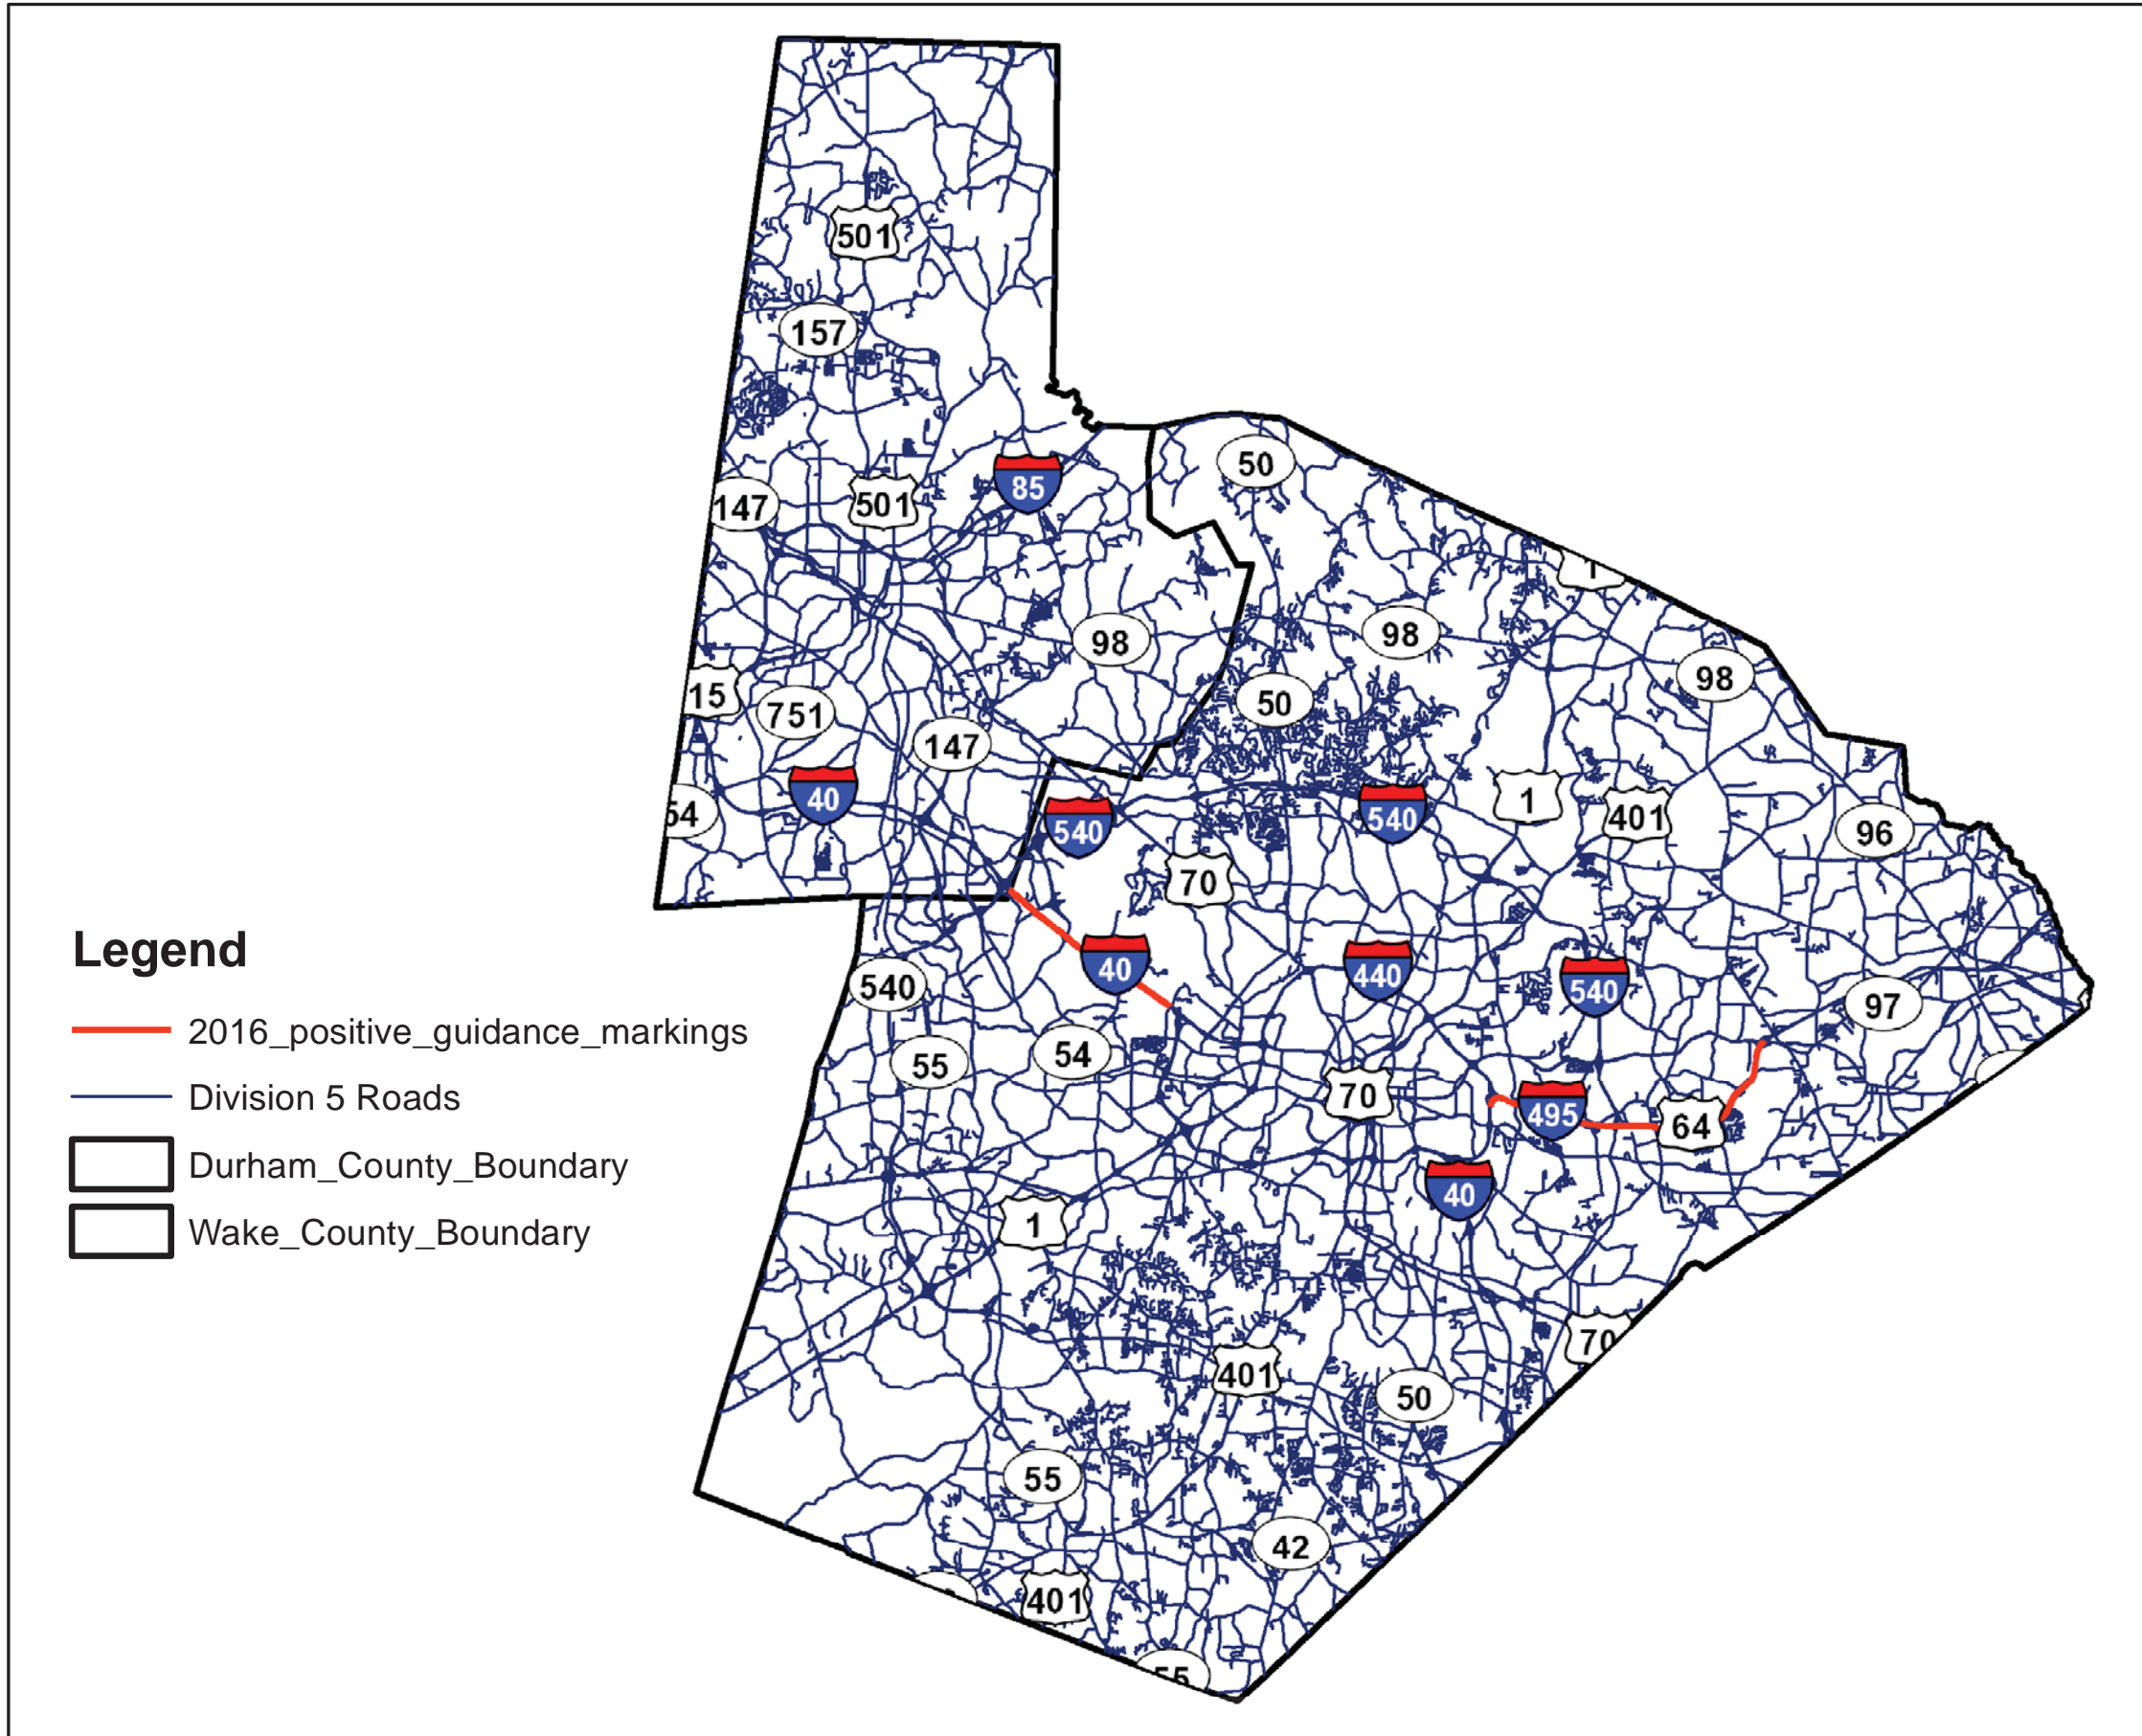

SUMMARY OF QUANTITIES

DE00174
 PROJECT 44851.3.1
 W-5705A

						6" Thermo White 90 Edge Line	6" Thermo Yellow 90 Edge Line	6" Thermo White 90 (Skips)	6" Poly	6" Removal (Thermo @ 25%)	6" Removal (Poly)
MAP	County	Route	From	To	Length	LF	LF	LF	LF		LF
1	Wake	I 40 EB	Durham CL	SR 3037 (Wade Ave)	6.340	35,150	35,150	35,500		105,800	
	Wake	I 40 WB	Durham CL	SR 3037 (Wade Ave)	6.340	35,150	35,150	35,500		105,800	
2	Wake	I 495 NB	I 440	I 540	3.979				55,700		55,700
	Wake	I 495 SB	I 440	I 540	3.845				53,850		53,850
3	Wake	US 64 EB	I 540	US 264	13.114	17,700	17,700	5,830	83,300	41,230	83,300
	Wake	US 64 WB	I 540	US 264	12.852	17,200	17,200	5,500	82,800	39,900	82,800
				TOTAL	46.470	105,200	105,200	82,330	275,650	292,730	275,650
						292,730			275,650	292,730	275,650