


09/08/2025

19-NOV-2025 15:17
R:\RightOfWay\Roadway\Proj\W5705G_Rdy_tsh.dgn
\$\$\$\$\$SERNAME\$\$\$\$\$

TIP PROJECT: W-5705G

CONTRACT: DE00406

See Sheet 1A For Index of Sheets
See Sheet 1B For Conventional Symbols
See Sheet 1C For Survey Control Sheet

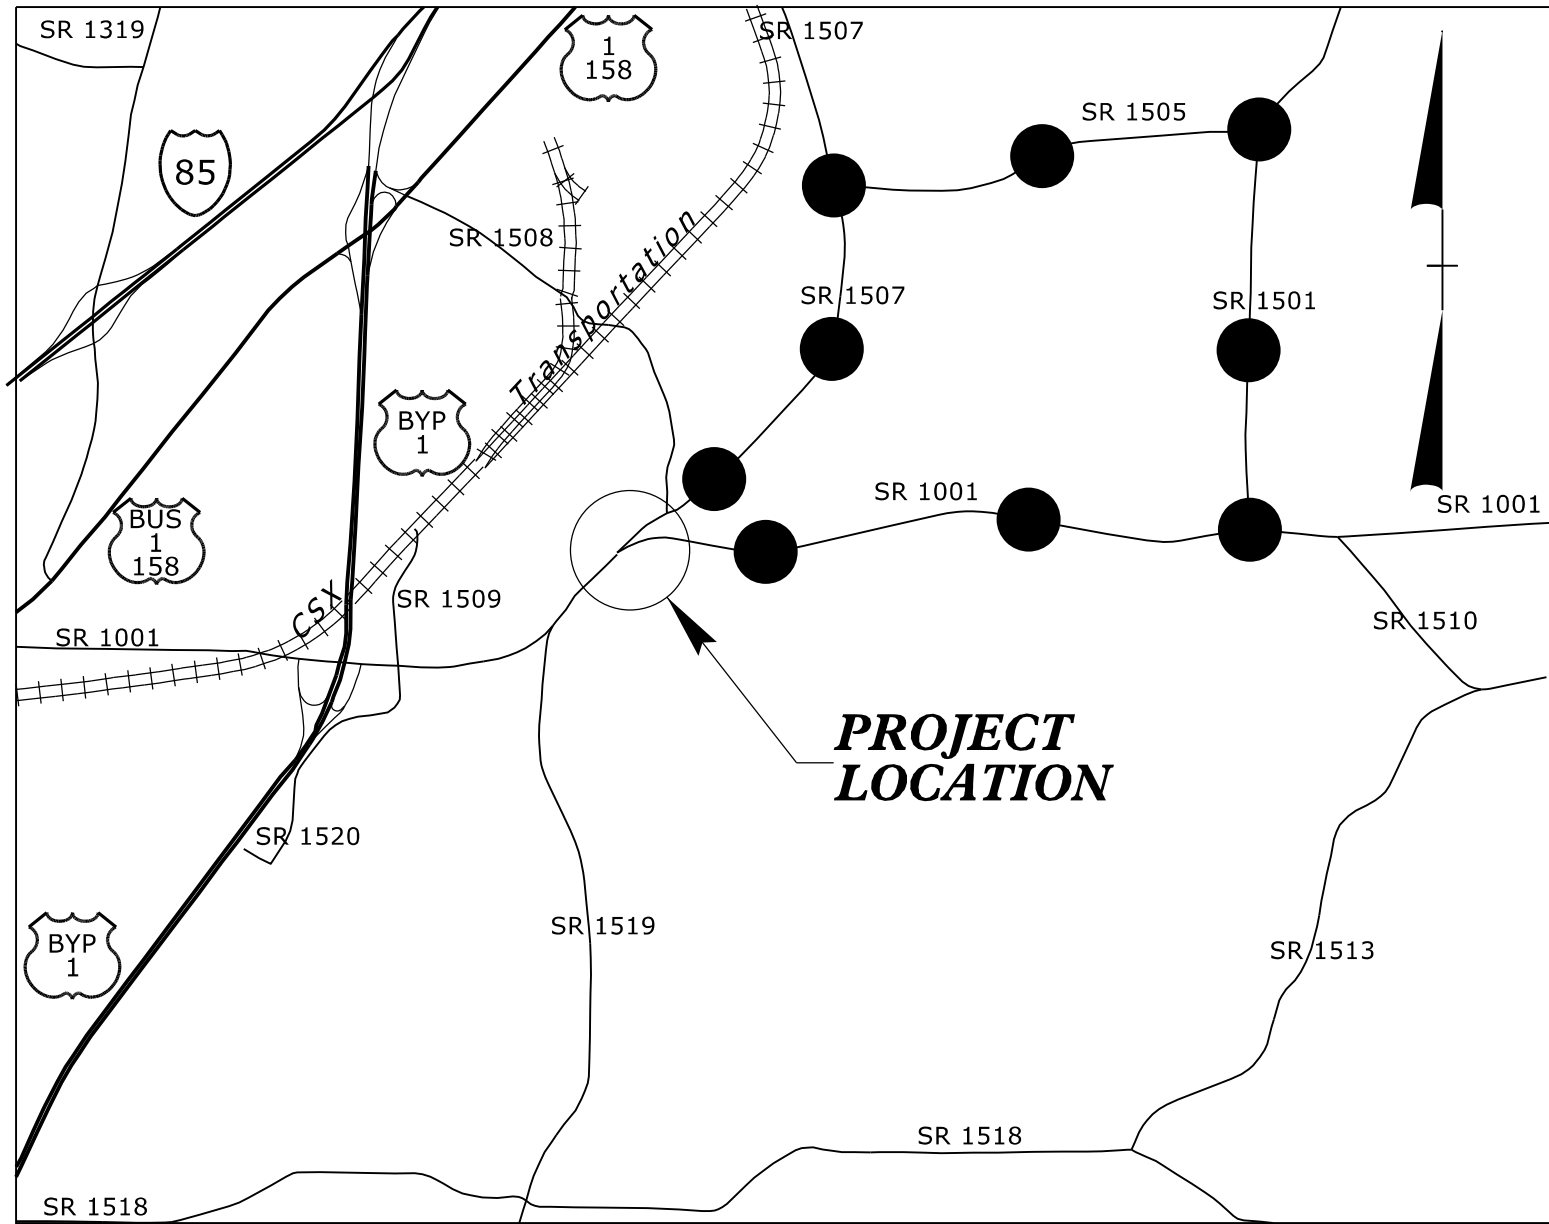

VICINITY MAP

● ● ● OFF-SITE DETOUR

STATE OF NORTH CAROLINA
DIVISION OF HIGHWAYS



VANCE COUNTY

LOCATION: SR 1001 (WARRENTON RD) AT SR 1507 (BROOKSTON RD)


TYPE OF WORK: DRAINAGE, GRADING & PAVING

STATE	STATE PROJECT REFERENCE NO.	SHEET NO.	TOTAL SHEETS
N.C.	W-5705G	1	
STATE PROJ. NO.	F.A. PROJ. NO.	DESCRIPTION	
44851.1.7	HSIP - 1001(075)	PE	
44851.2.7	HSIP - 1001(075)	RW. UTIL.	
44851.3.7	HSIP - 1001(075)	CONSTR.	

DIV. 5

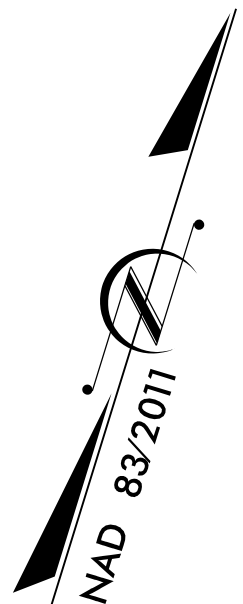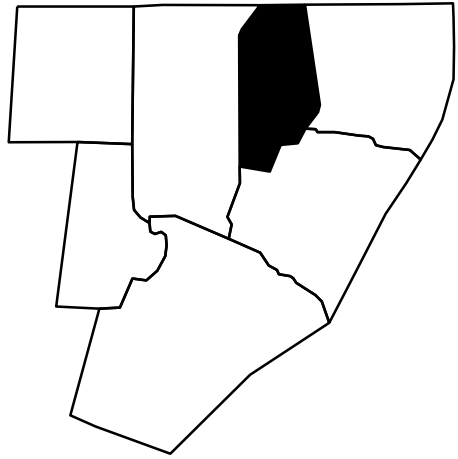

BEGIN TIP PROJECT W-5705G
-L- STA. 10 + 60.00

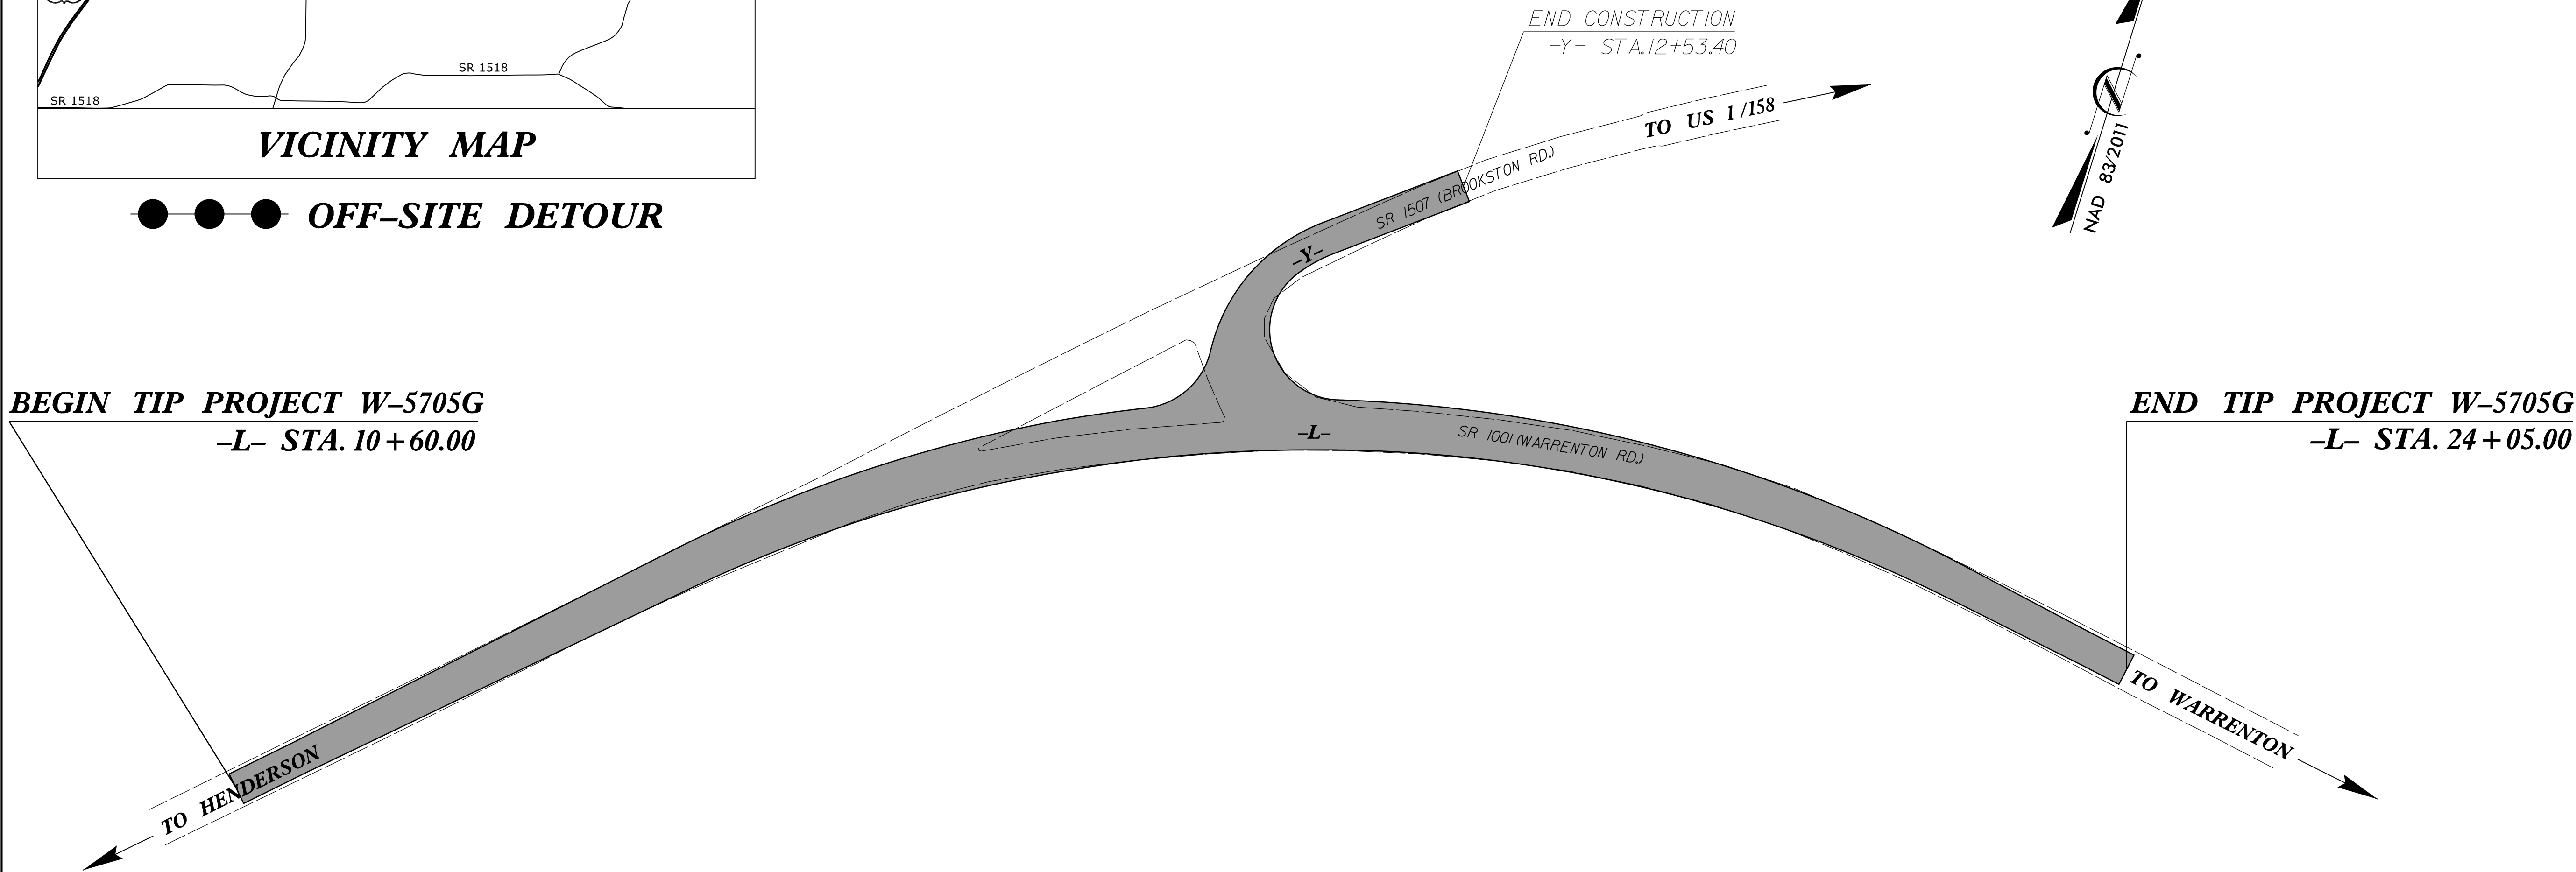

END TIP PROJECT W-5705G
-L- STA. 24 + 05.00

DOCUMENT NOT CONSIDERED FINAL
UNLESS ALL SIGNATURES COMPLETED

GRAPHIC SCALES



PLANS



PROFILE (HORIZONTAL)



PROFILE (VERTICAL)

DESIGN DATA

ADT 2023 = 7,500
ADT 2043 = 9,200

V = 50 MPH

FUNC CLASS =
MAJOR COLLECTOR
SUBREGIONAL TIER

PROJECT LENGTH

LENGTH ROADWAY T.I.P. PROJECT W-5705G = 0.255 MI

Prepared In the Office of:
DIVISION OF HIGHWAYS
815 STADIUM DRIVE DURHAM NC, 27704

2024 STANDARD SPECIFICATIONS

RIGHT OF WAY DATE:
N/A


LETTING DATE:
JANUARY 14, 2026

MATTHEW NOLFO, PE
PROJECT ENGINEER

THOMAS R. MEADOWS
PROJECT DESIGN ENGINEER

DIVISION FIVE DESIGN ENGINEER

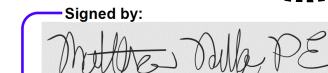

Signed by: 
11/24/2025 P.E.
SIGNATURE: 11/24/2025

DIVISION OF HIGHWAYS
STATE OF NORTH CAROLINA
FIFTH DIVISION
RECCA GALLAS, P.E.
DIVISION ENGINEER

