


5" MONO. CONC. ISLAND DETAIL

0' 5' 20'



Scale: 1" = 20'

HS-20050


SHEET	2B-1
-------	------

ROADWAY ENGINEER



DocuSigned by:
Victor M. Chaver

7CD1F54298E940A

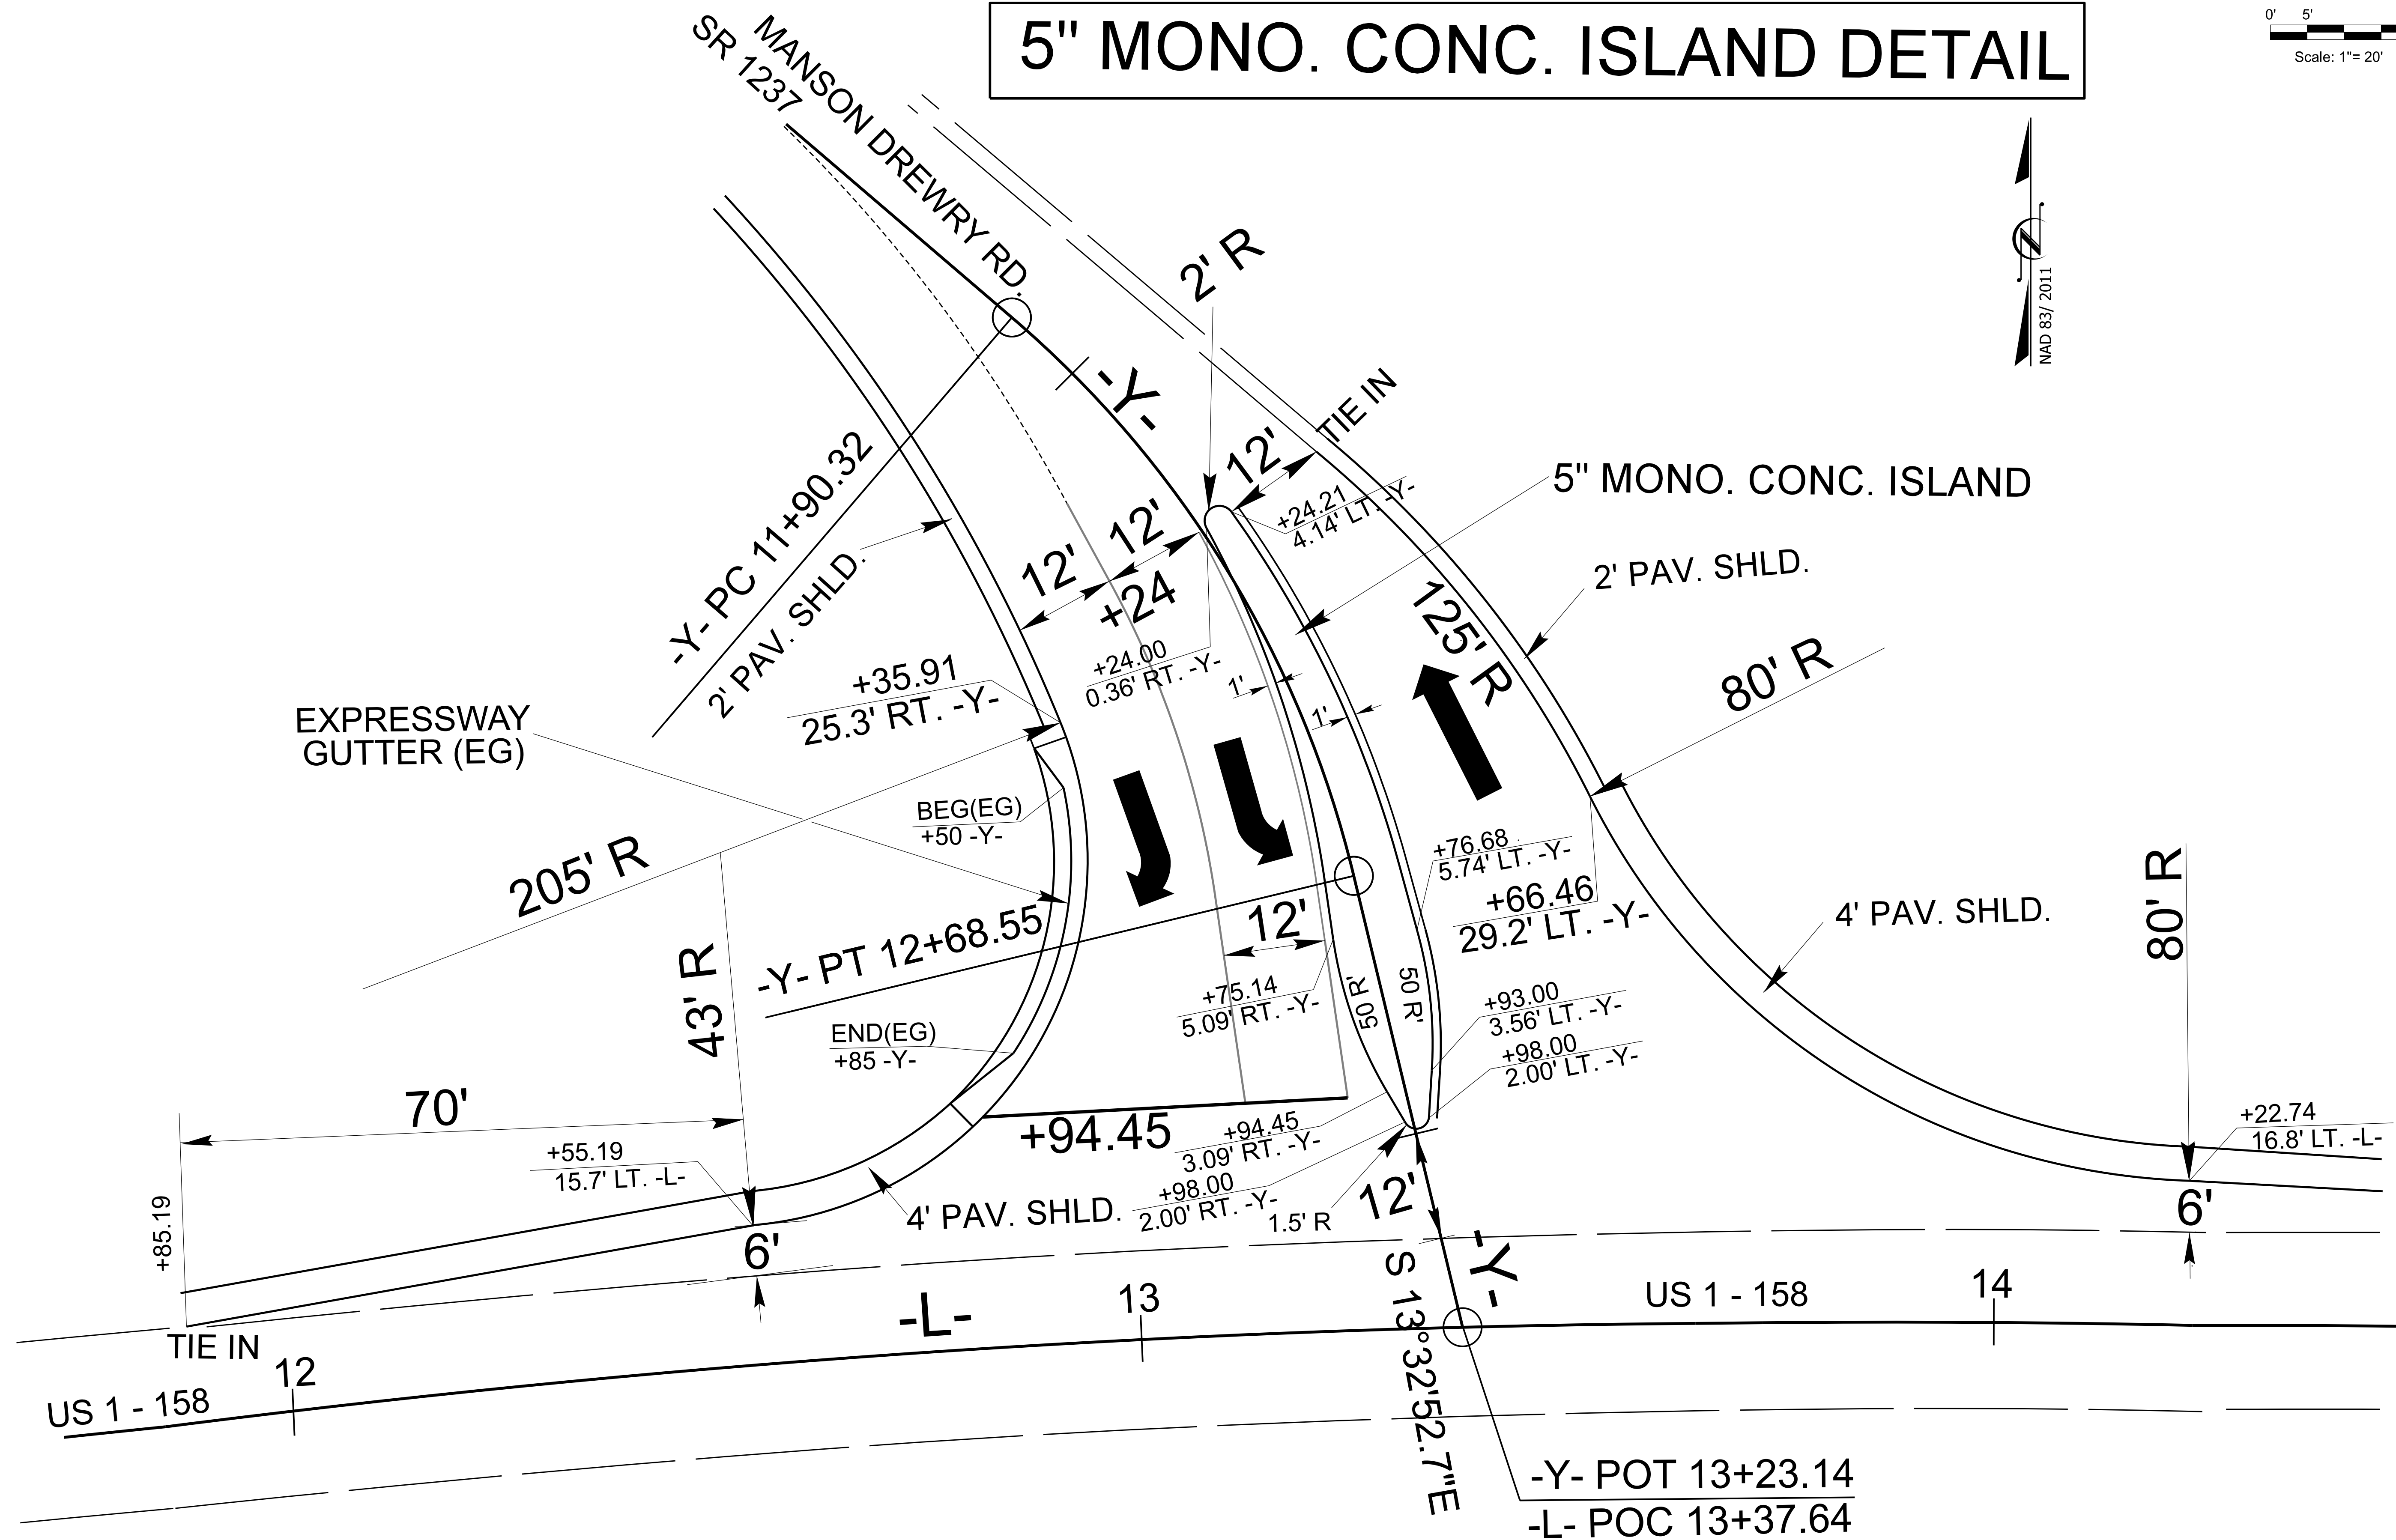

FOR -Y- PLAN VIEW SEE SHEET 4

FOR EXPRESSWAY GUTTER TRANSITION DETAIL SEE SHEET 2B-2