



8/17/99

INTERSECTION DETAIL (-L-/-Y-)

PROJECT REFERENCE NO.		SHEET NO.	
W-5805G		2B-1	
RW SHEET NO.			
ROADWAY DESIGN ENGINEER		<div>Seal and Stamp Area</div>	
9/26/2025			
NORTH CAROLINA PROFESSIONAL SEAL 053483 SPRINGER, W. MERITT			
DOCUMENT NOT CONSIDERED FINAL UNLESS ALL SIGNATURES COMPLETED			
Prepared in the Office of:		NC FIRM LICENSE No. P-0359 320 Executive Ct. Hillsborough, NC 27278 (919) 332-3883 (919) 732-6676 (FAX)	

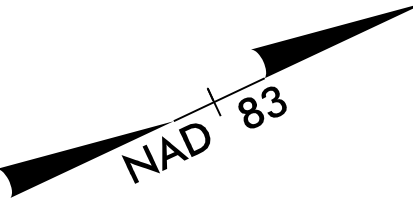

REVISIONS

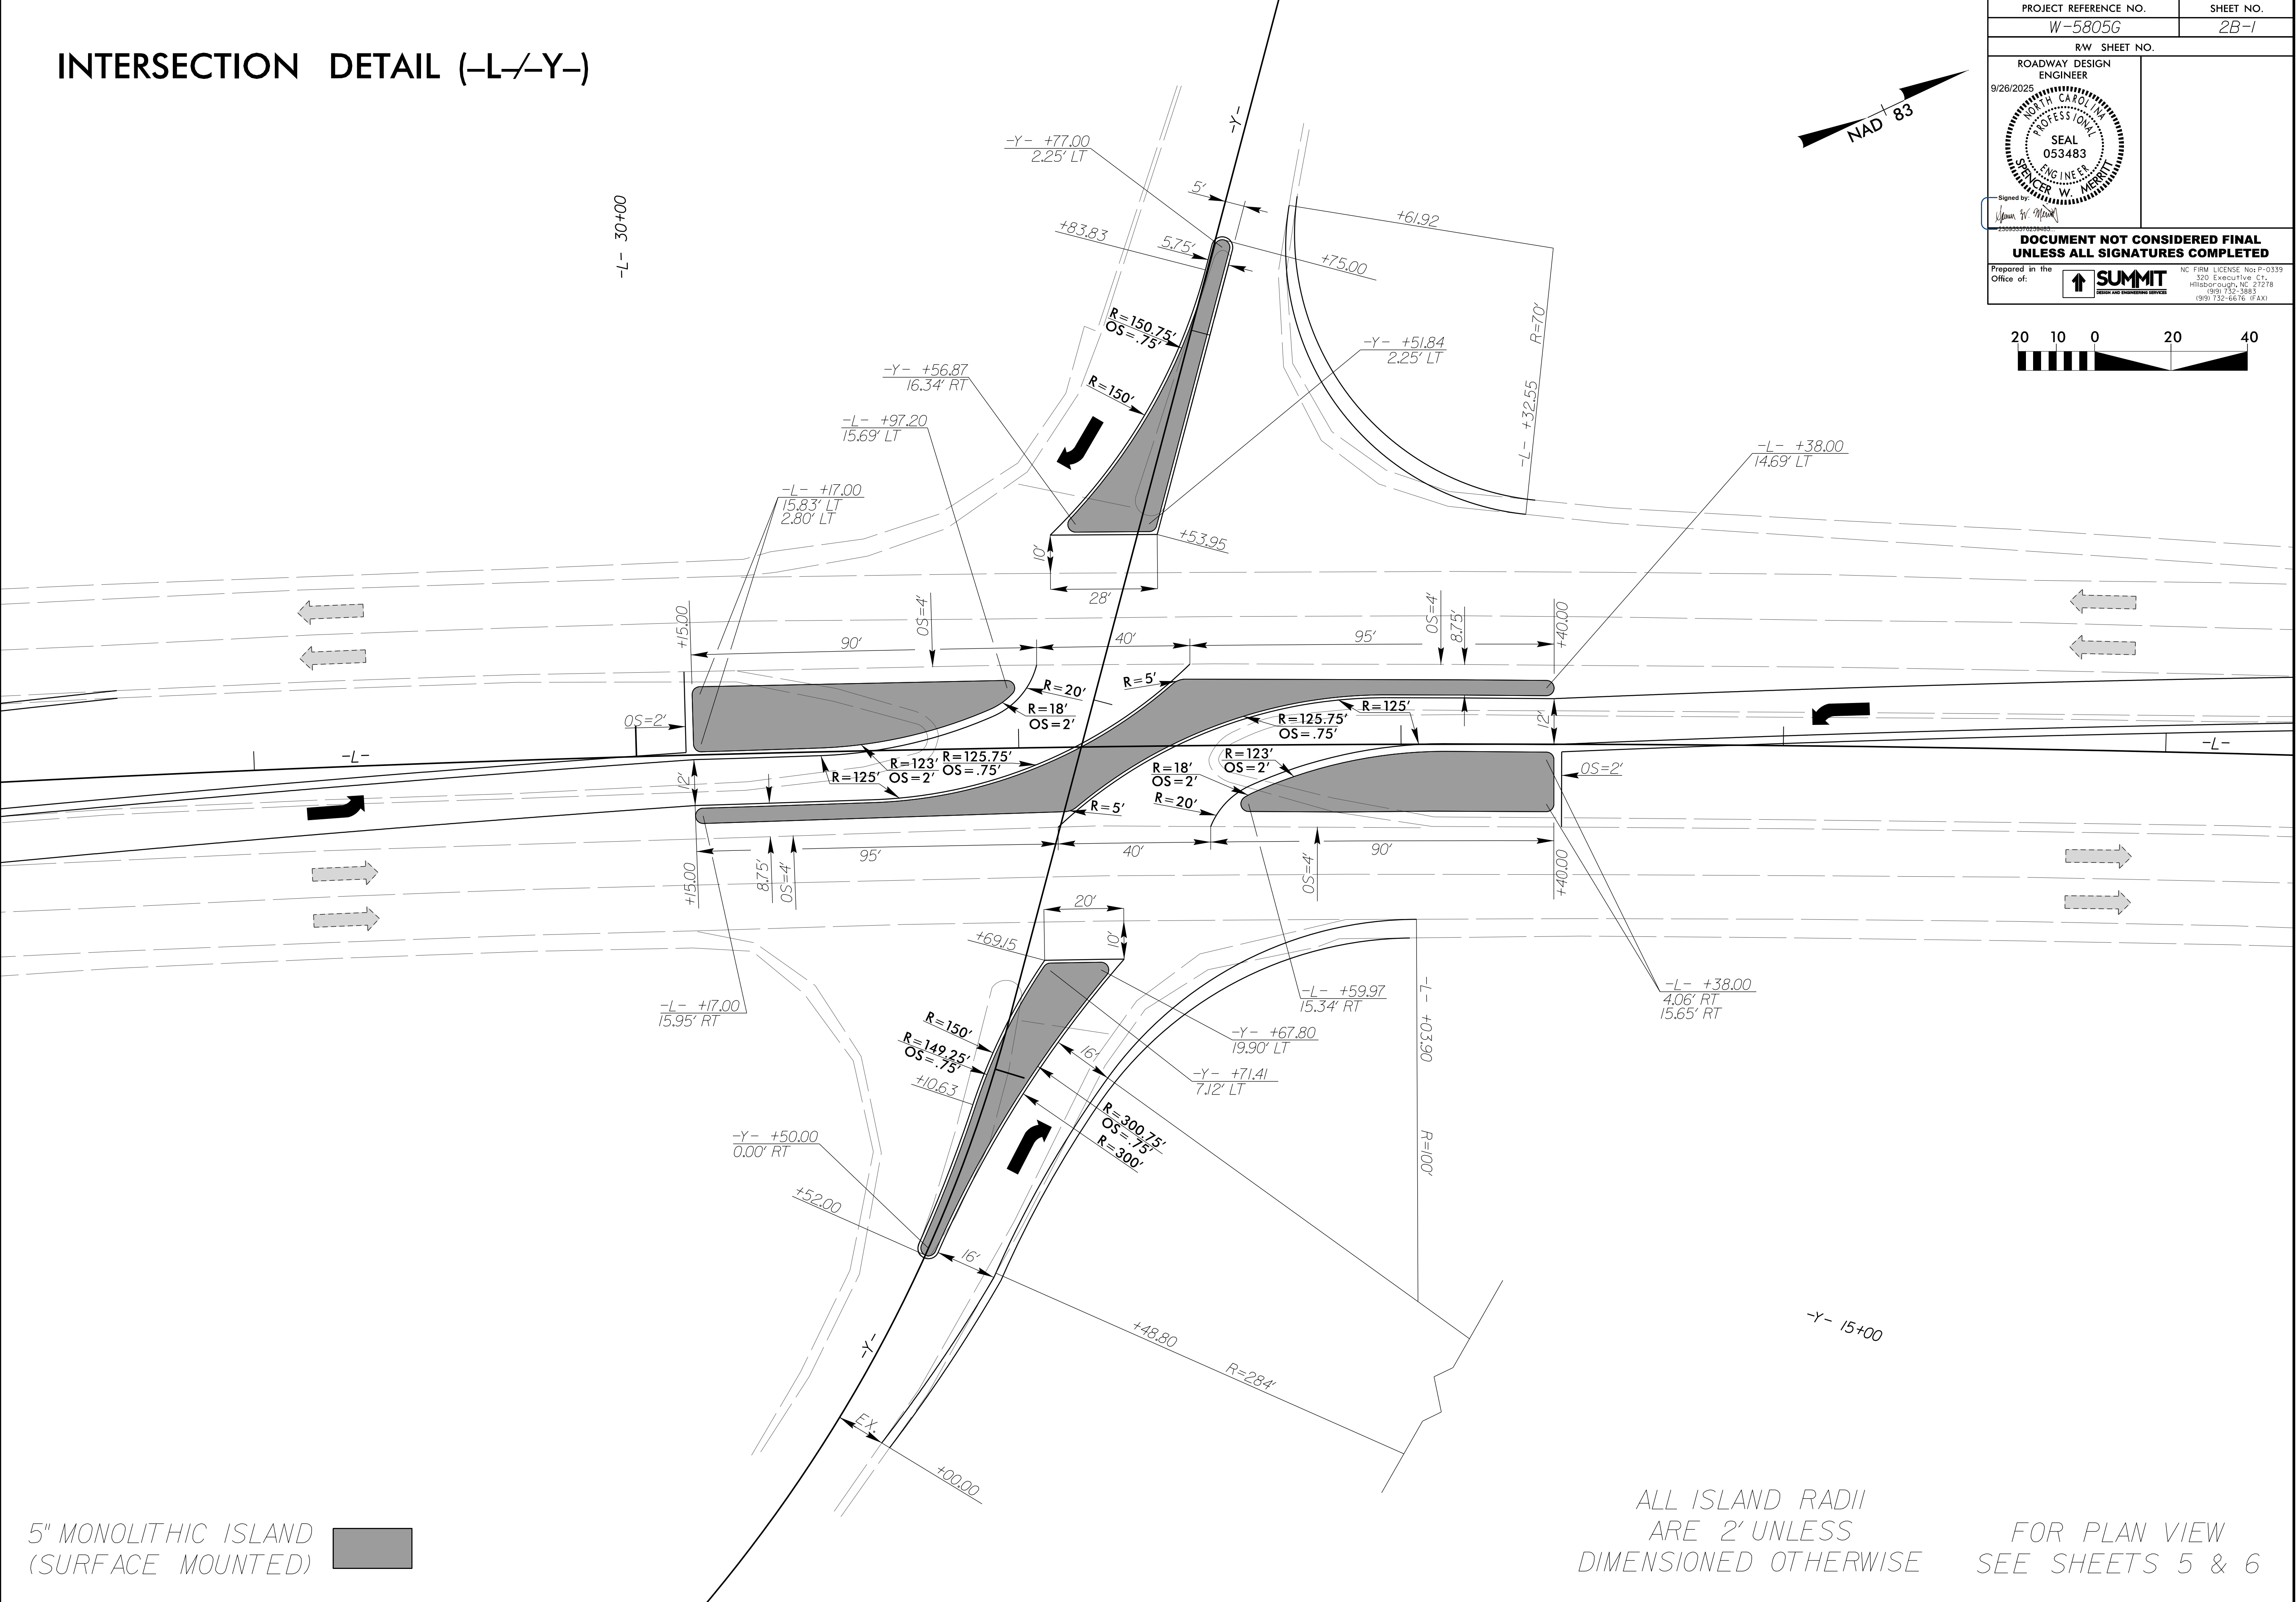

ALL ISLAND RADII
ARE 2' UNLESS
DIMENSIONED OTHERWISE

FOR PLAN VIEW
SEE SHEETS 5 & 6

3/14/25-2025 13:58
W-5805G.dwg
20250817.dwg
20250817.dwg