



4'-00" PAVED SHOULDER

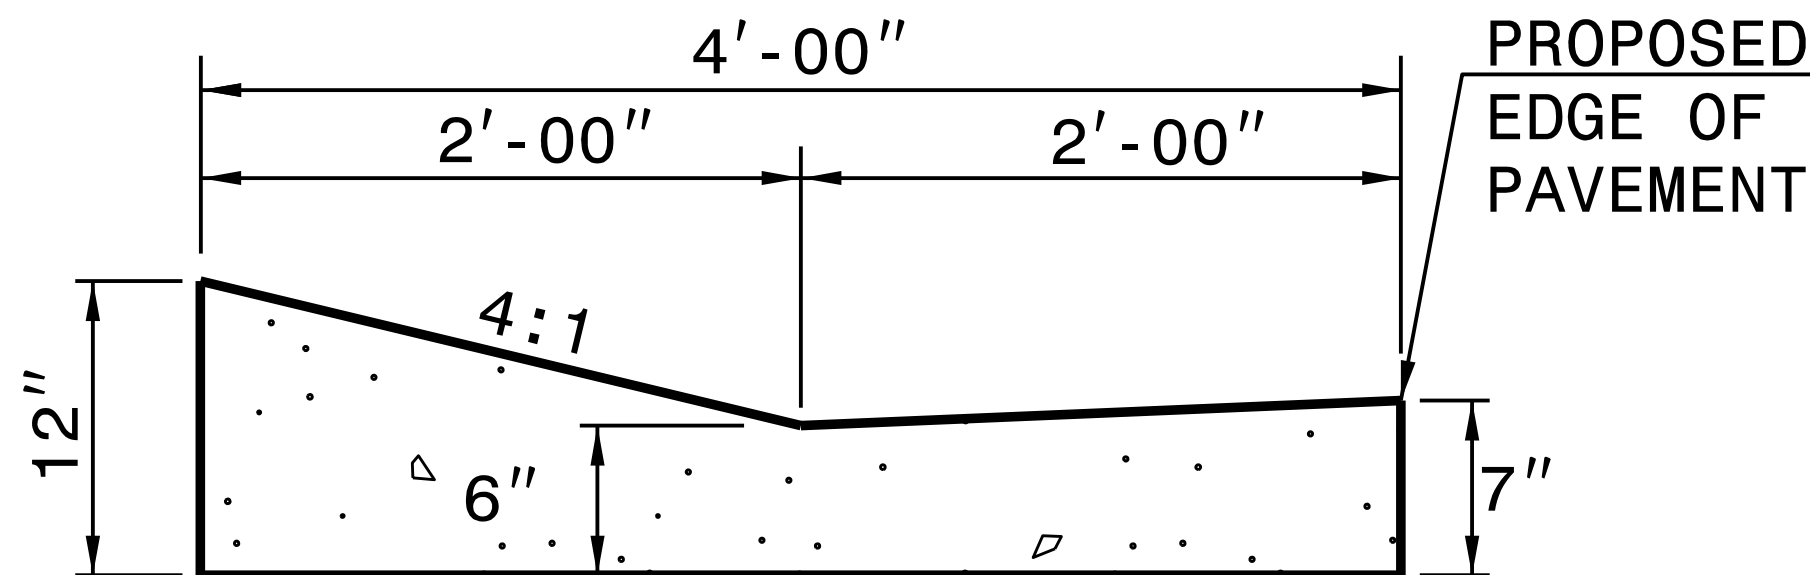

EXPRESSWAY GUTTER

NOTE: SEE STD. DWG. 846.01 FOR ADDITIONAL CURB AND GUTTER INFORMATION.

SEE ROADWAY PLANS FOR LOCATION OF CURB TRANSITION.

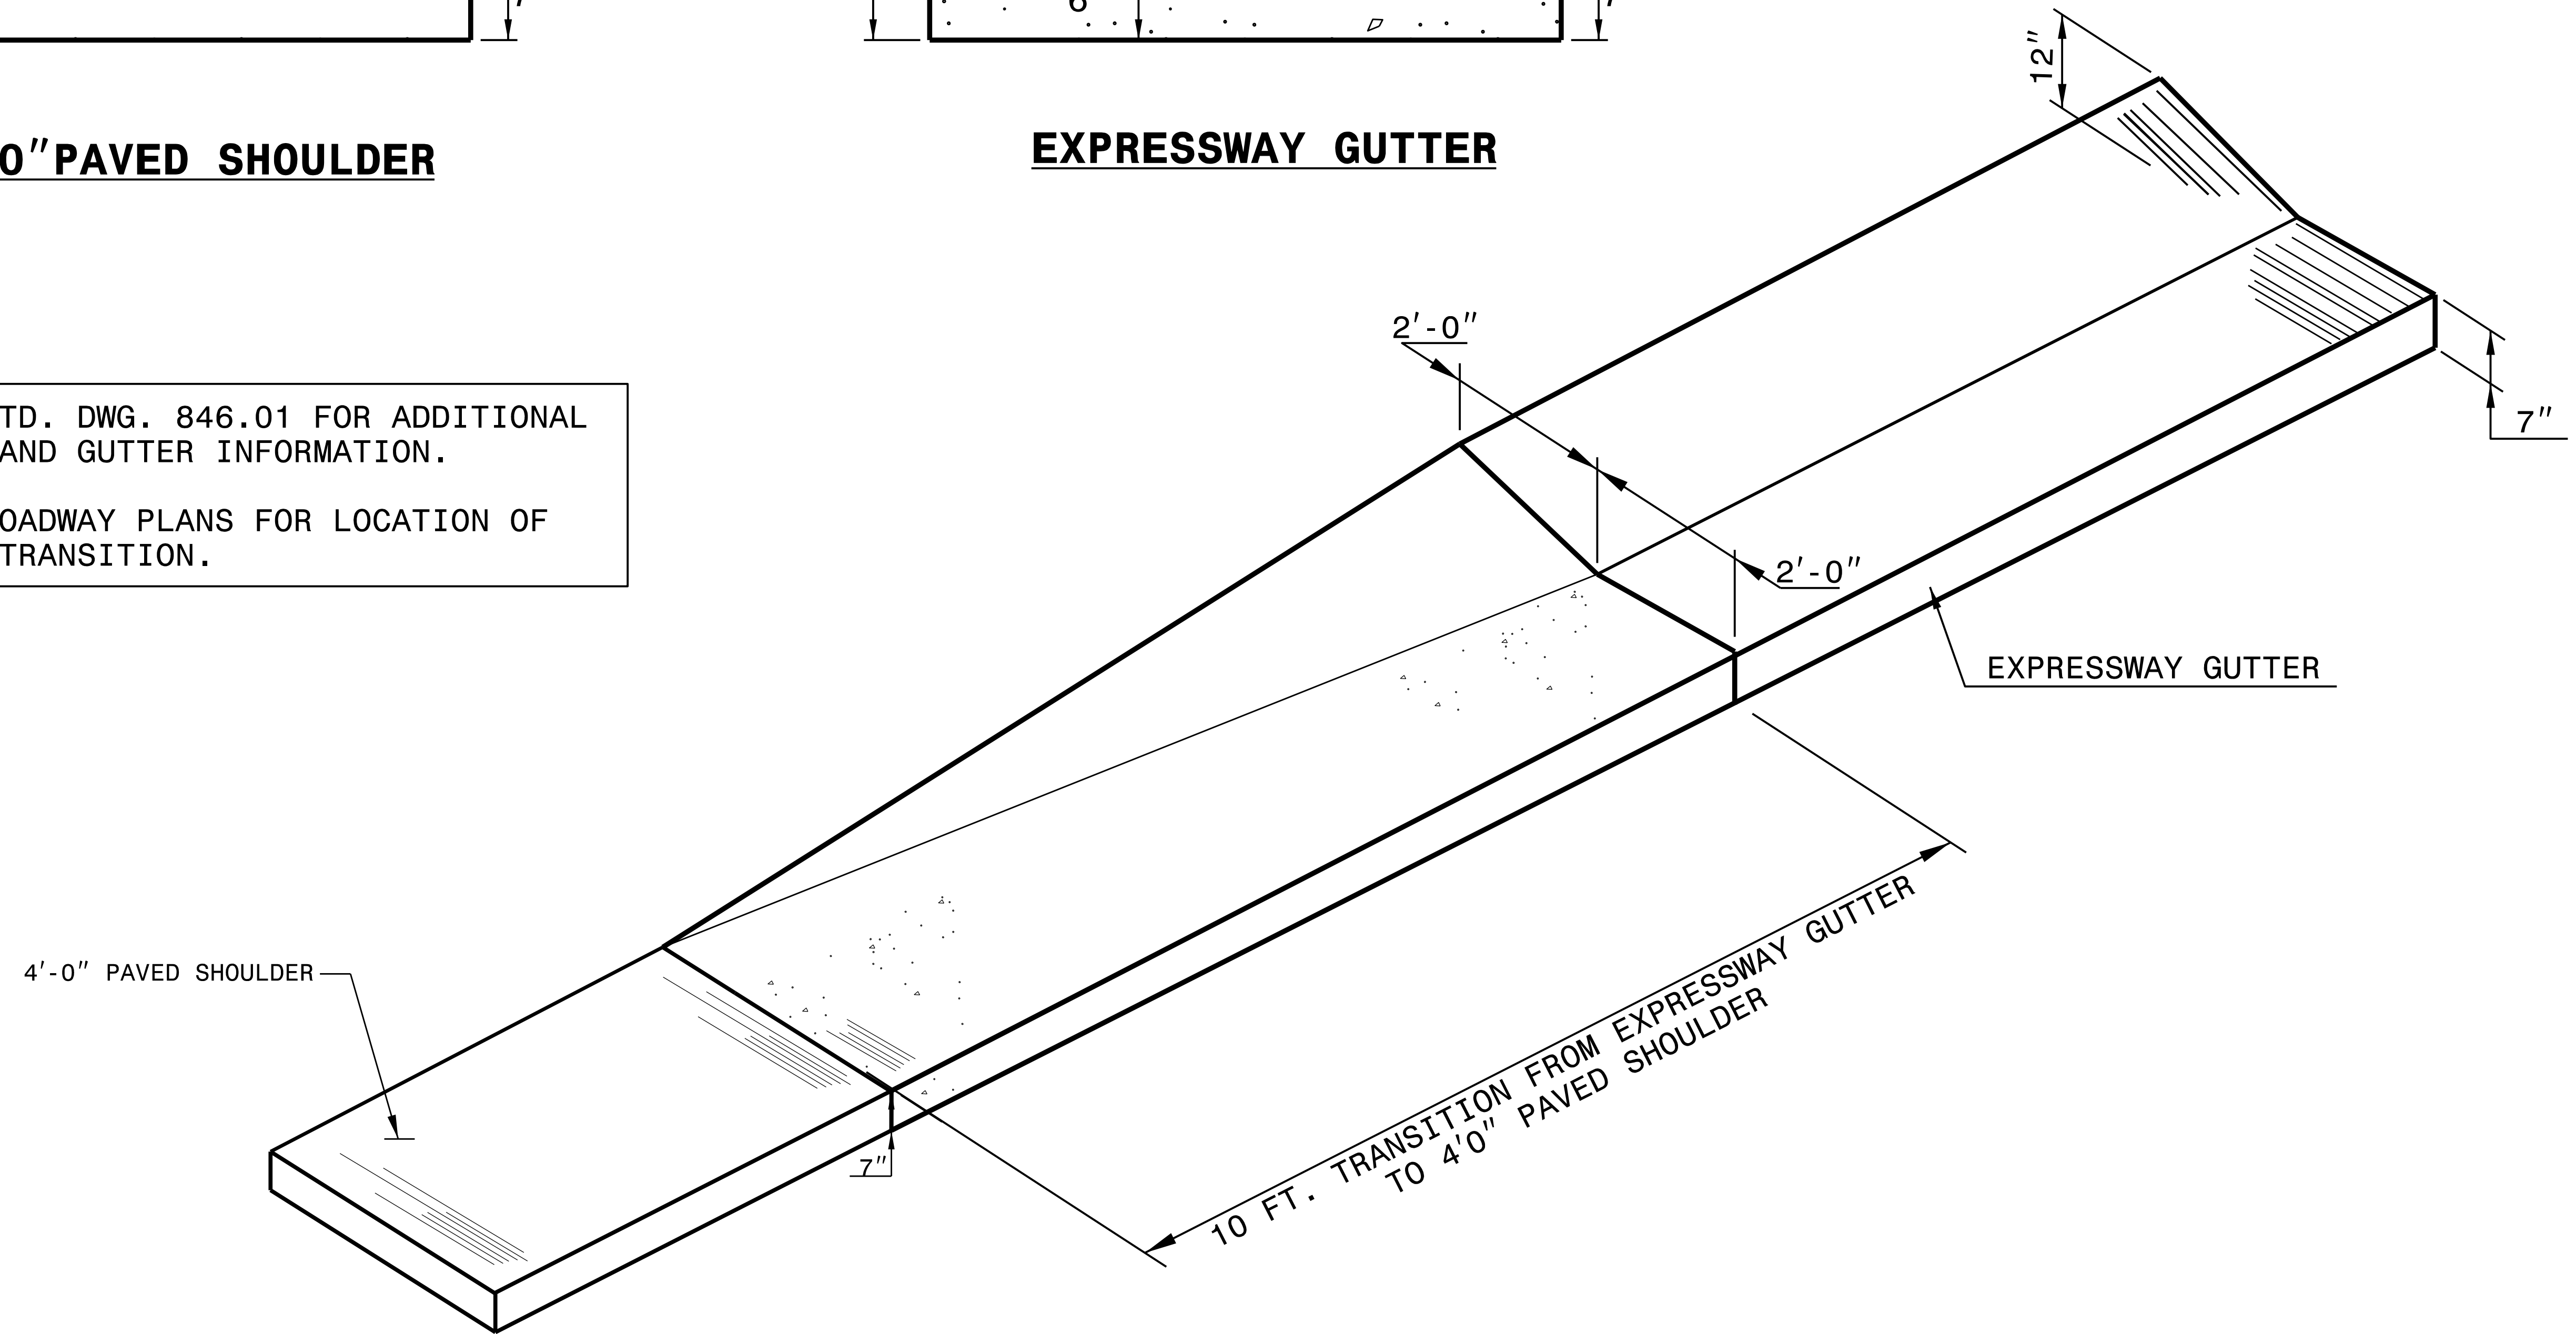

ISOMETRIC VIEW OF TRANSITION

DESIGN SERVICES UNIT STANDARDS AND SPECIAL DESIGN	
Office 919-707-6950 FAX 919-250-4119	
DETAIL OF EXPRESS GUTTER TO 4'-00" PAVED SHOULDER TRANSITION SECTION	
ORIGINAL BY: V.M.CHAVEZ, PE	DATE: 1-25-24
MODIFIED BY:	DATE:
CHECKED BY:	DATE:
FILE SPEC.: w:usr/details/stand/cgtransit.dgn	