


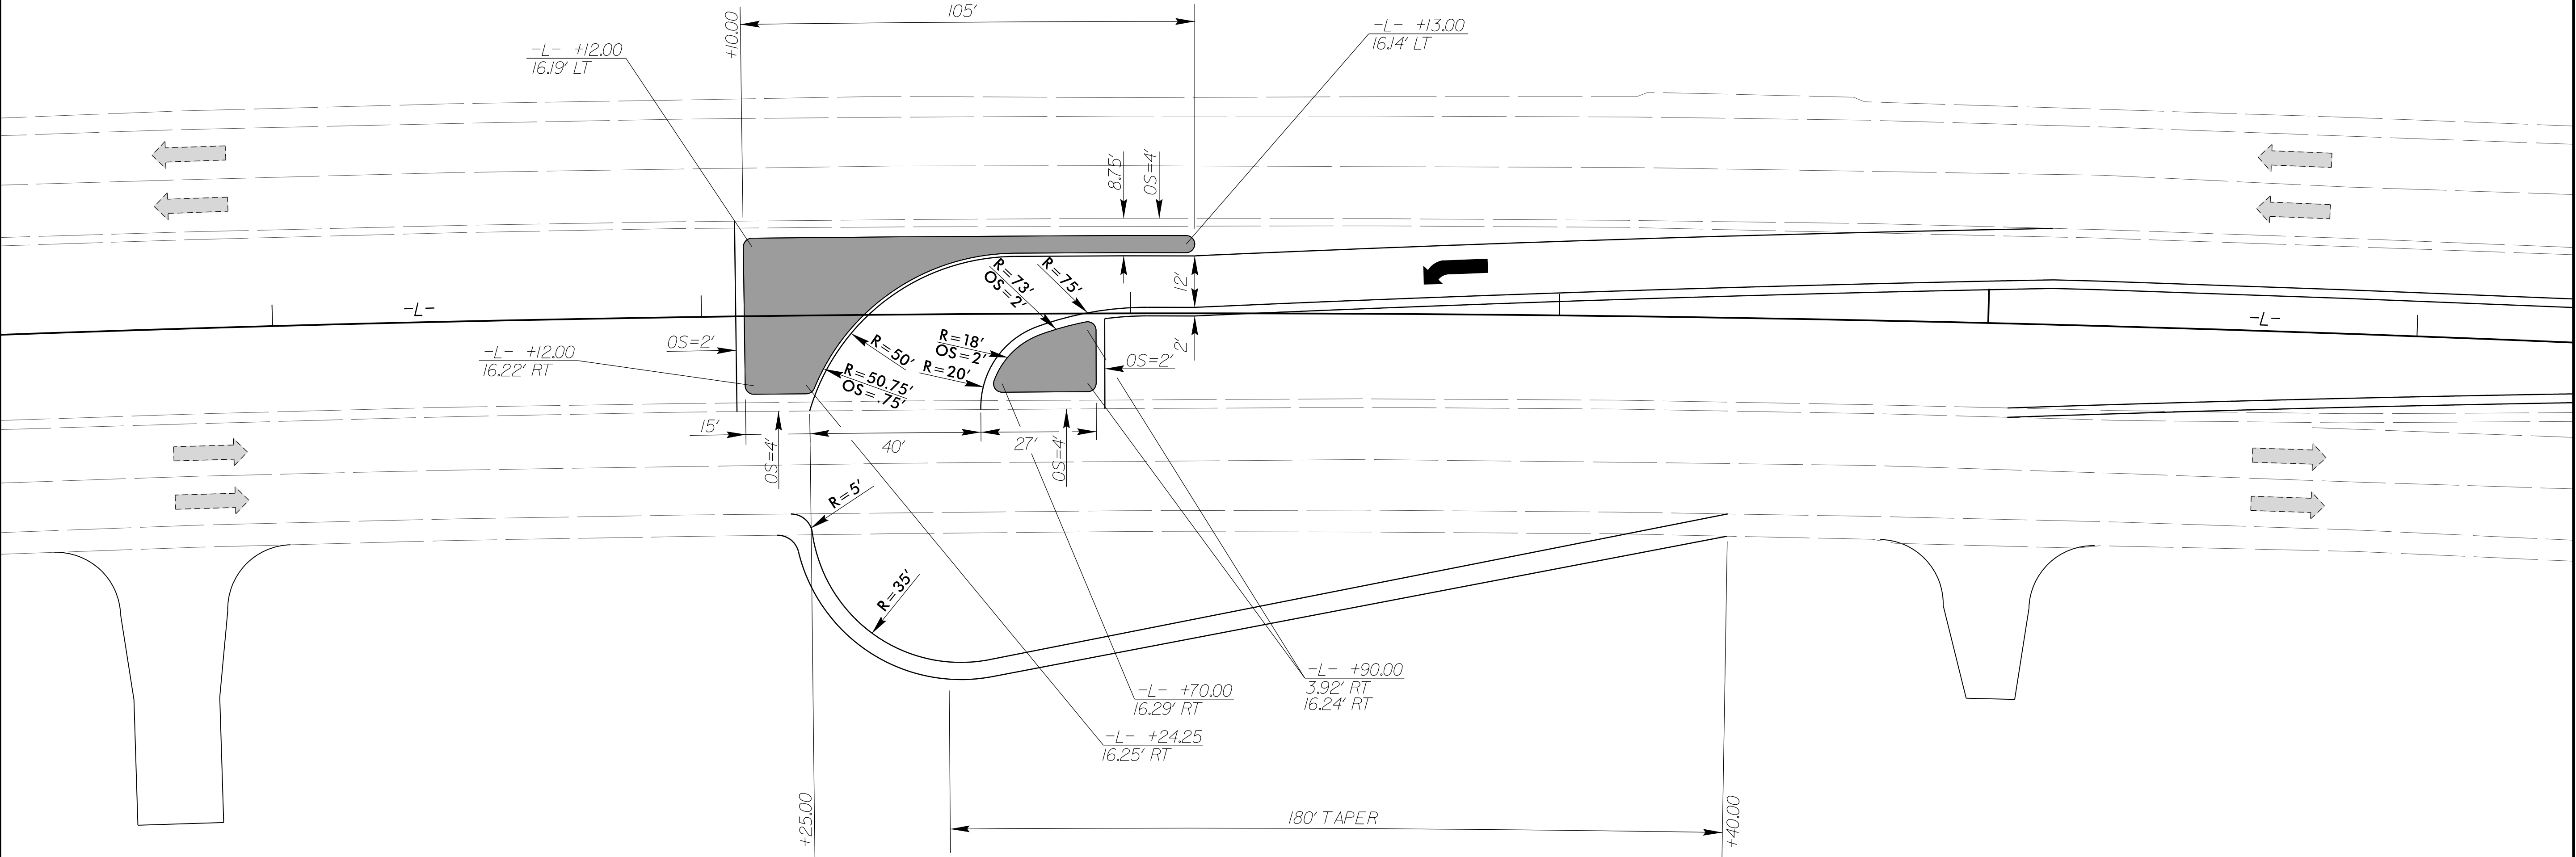
8/17/99

U-TURN BULB DETAIL (-L- 22 + 25)



-L- 25+00

| | | |
|--|---|--------------------------|
| PROJECT REFERENCE NO. <i>W-5805G</i> | | SHEET NO. <i>2B-2</i> |
| RW SHEET NO. | | |
| ROADWAY DESIGN ENGINEER 9/26/2025 NORTH CAROLINA PROFESSIONAL SEAL 053483 ENGINEER W. MERITT | | |
| DOCUMENT NOT CONSIDERED FINAL UNLESS ALL SIGNATURES COMPLETED | | |
| Prepared in the Office of:  | NC FIRM LICENSE No. P-0359 320 Executive Ct. Hillsborough, NC 27278 (919) 332-3883 (919) 732-6676 (FAX) | |



5" MONOLITHIC ISLAND
(SURFACE MOUNTED) 

ALL ISLAND RADII
ARE 2' UNLESS
DIMENSIONED OTHERWISE
FOR PLAN VIEW
SEE SHEET 5

3/14/25-2025 13:58
W-5805G.dgn 2B2.dgn
zoe.zack