

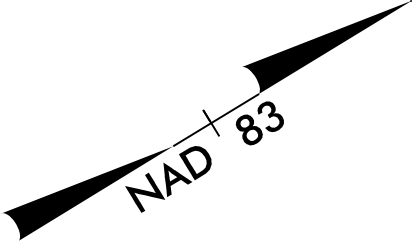



8/17/99


U-TURN BULB DETAIL (-L- 41+00)

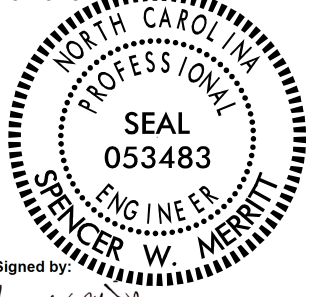

PROJECT REFERENCE NO. <i>W-5805G</i>		SHEET NO. <i>2B-3</i>
RW SHEET NO.		
ROADWAY DESIGN ENGINEER 9/26/2025  SIGNED BY: 		
DOCUMENT NOT CONSIDERED FINAL UNLESS ALL SIGNATURES COMPLETED		
Prepared in the Office of:		NC FIRM LICENSE No. P-0359 320 Executive Ct. Hillsborough, NC 27278 (919) 332-3883 (919) 732-6676 (FAX)

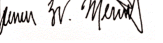

REVISIONS

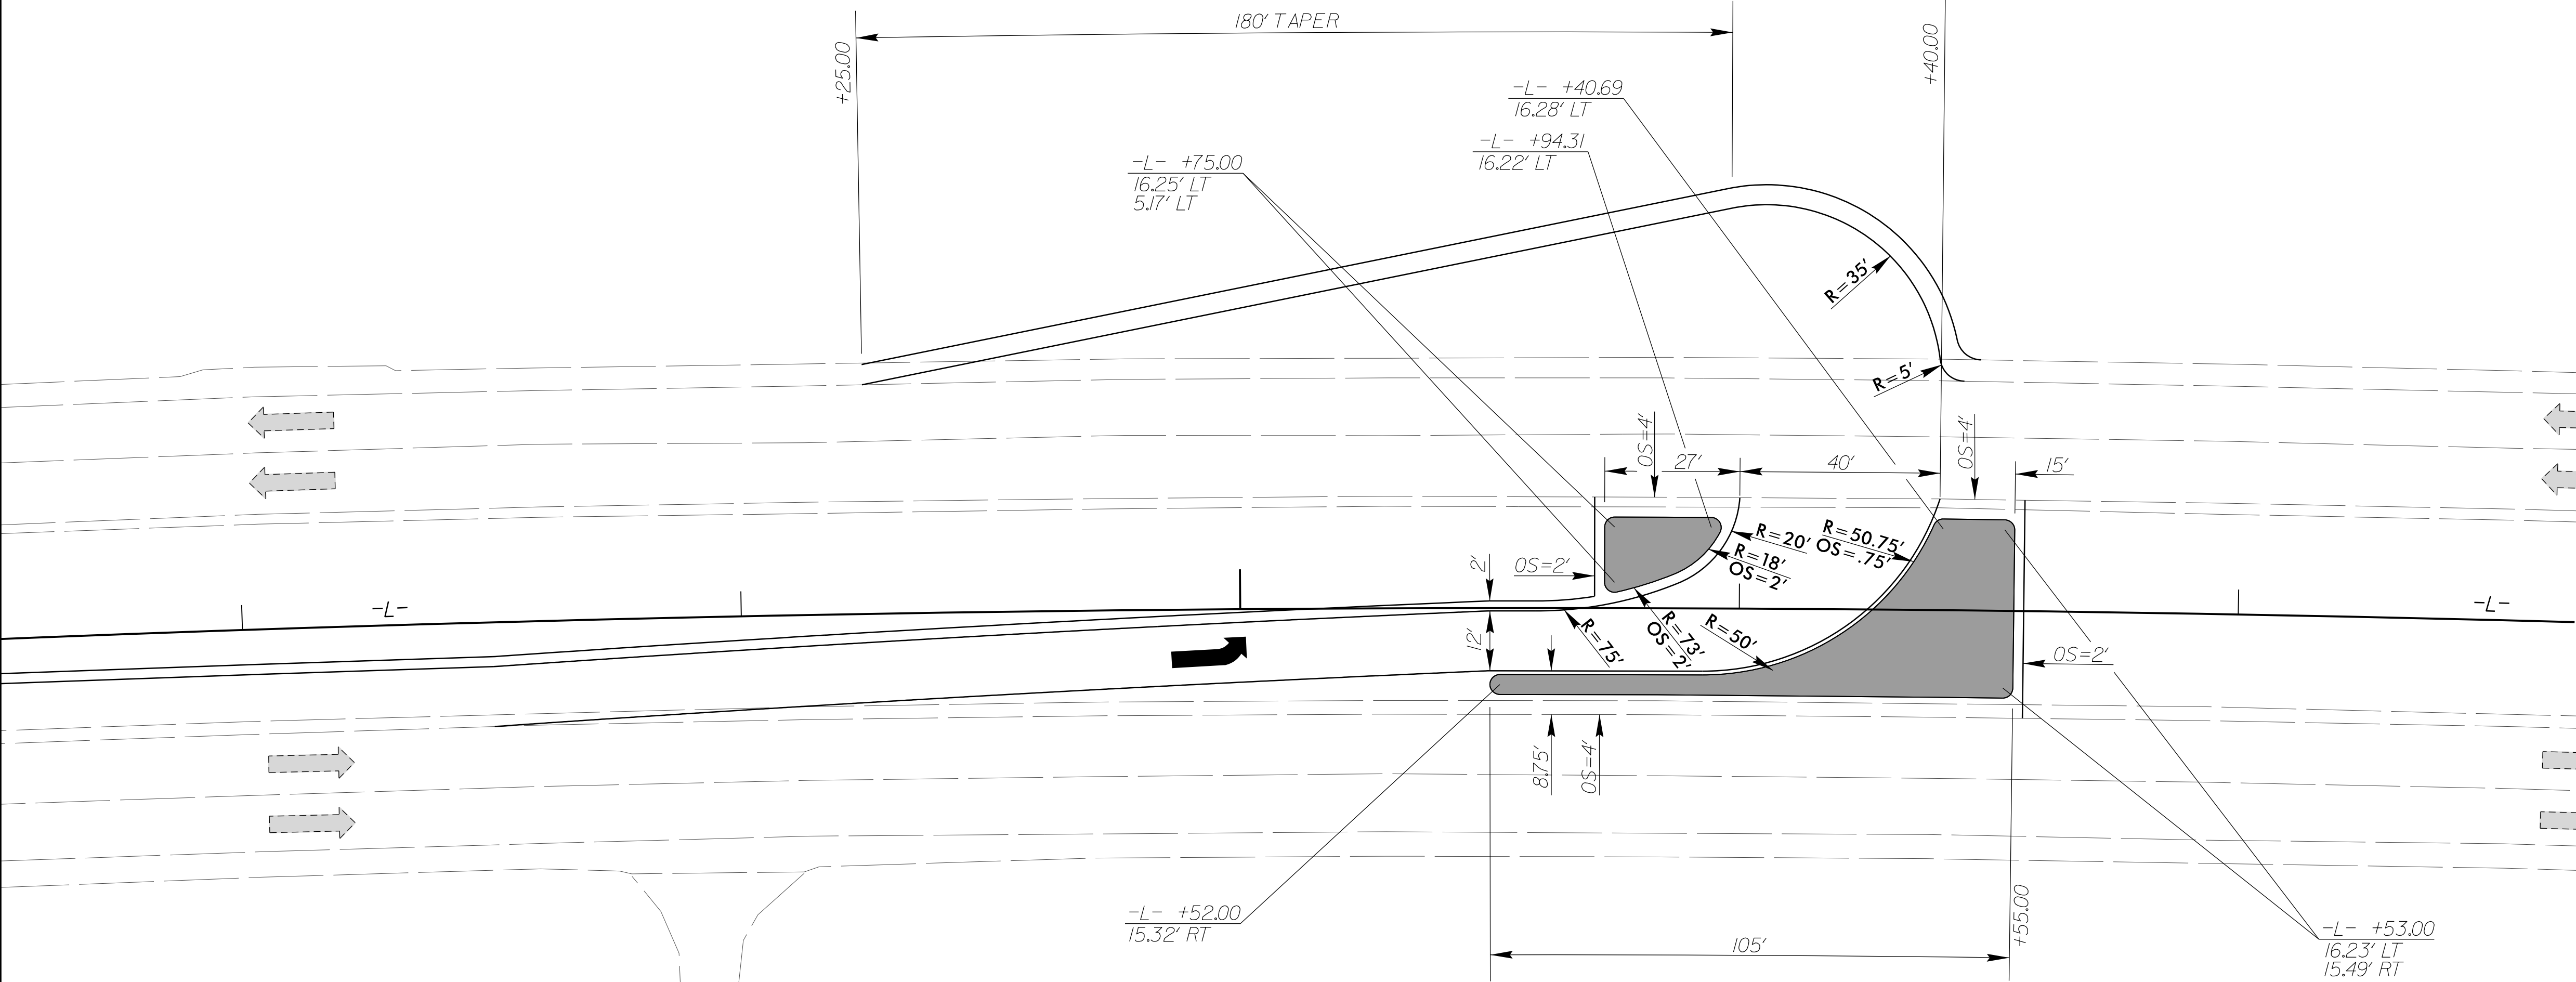

5" MONOLITHIC ISLAND
(SURFACE MOUNTED) 

ALL ISLAND RADII
ARE 2' UNLESS
DIMENSIONED OTHERWISE FOR PLAN VIEW
SEE SHEET 6

31-MAR-2025 13:58
W-5805G.dwg
2B-3.dgn