

Prepared in the Office of:

↑

SUMMIT

ROADWAY AND HYDRAULICS SERVICES

NC FIRM LICENSE: No. P-0339
320 Executive Ct.
Hillsborough, NC 27278
(919) 732-3883
(919) 732-6676 (FAX)

PROJECT REFERENCE NO.

W-5805G


SHEET NO.

8


ROADWAY DESIGN ENGINEER
9/26/2025

HYDRAULICS ENGINEER
9/26/2025



SEAL
053483
ENGINEER
SPENCER W. MORRIS

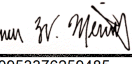Signed by:


SEAL
054713
ENGINEER
HE YANG

Signed by:


DOCUMENT NOT CONSIDERED FINAL
UNLESS ALL SIGNATURES COMPLETED

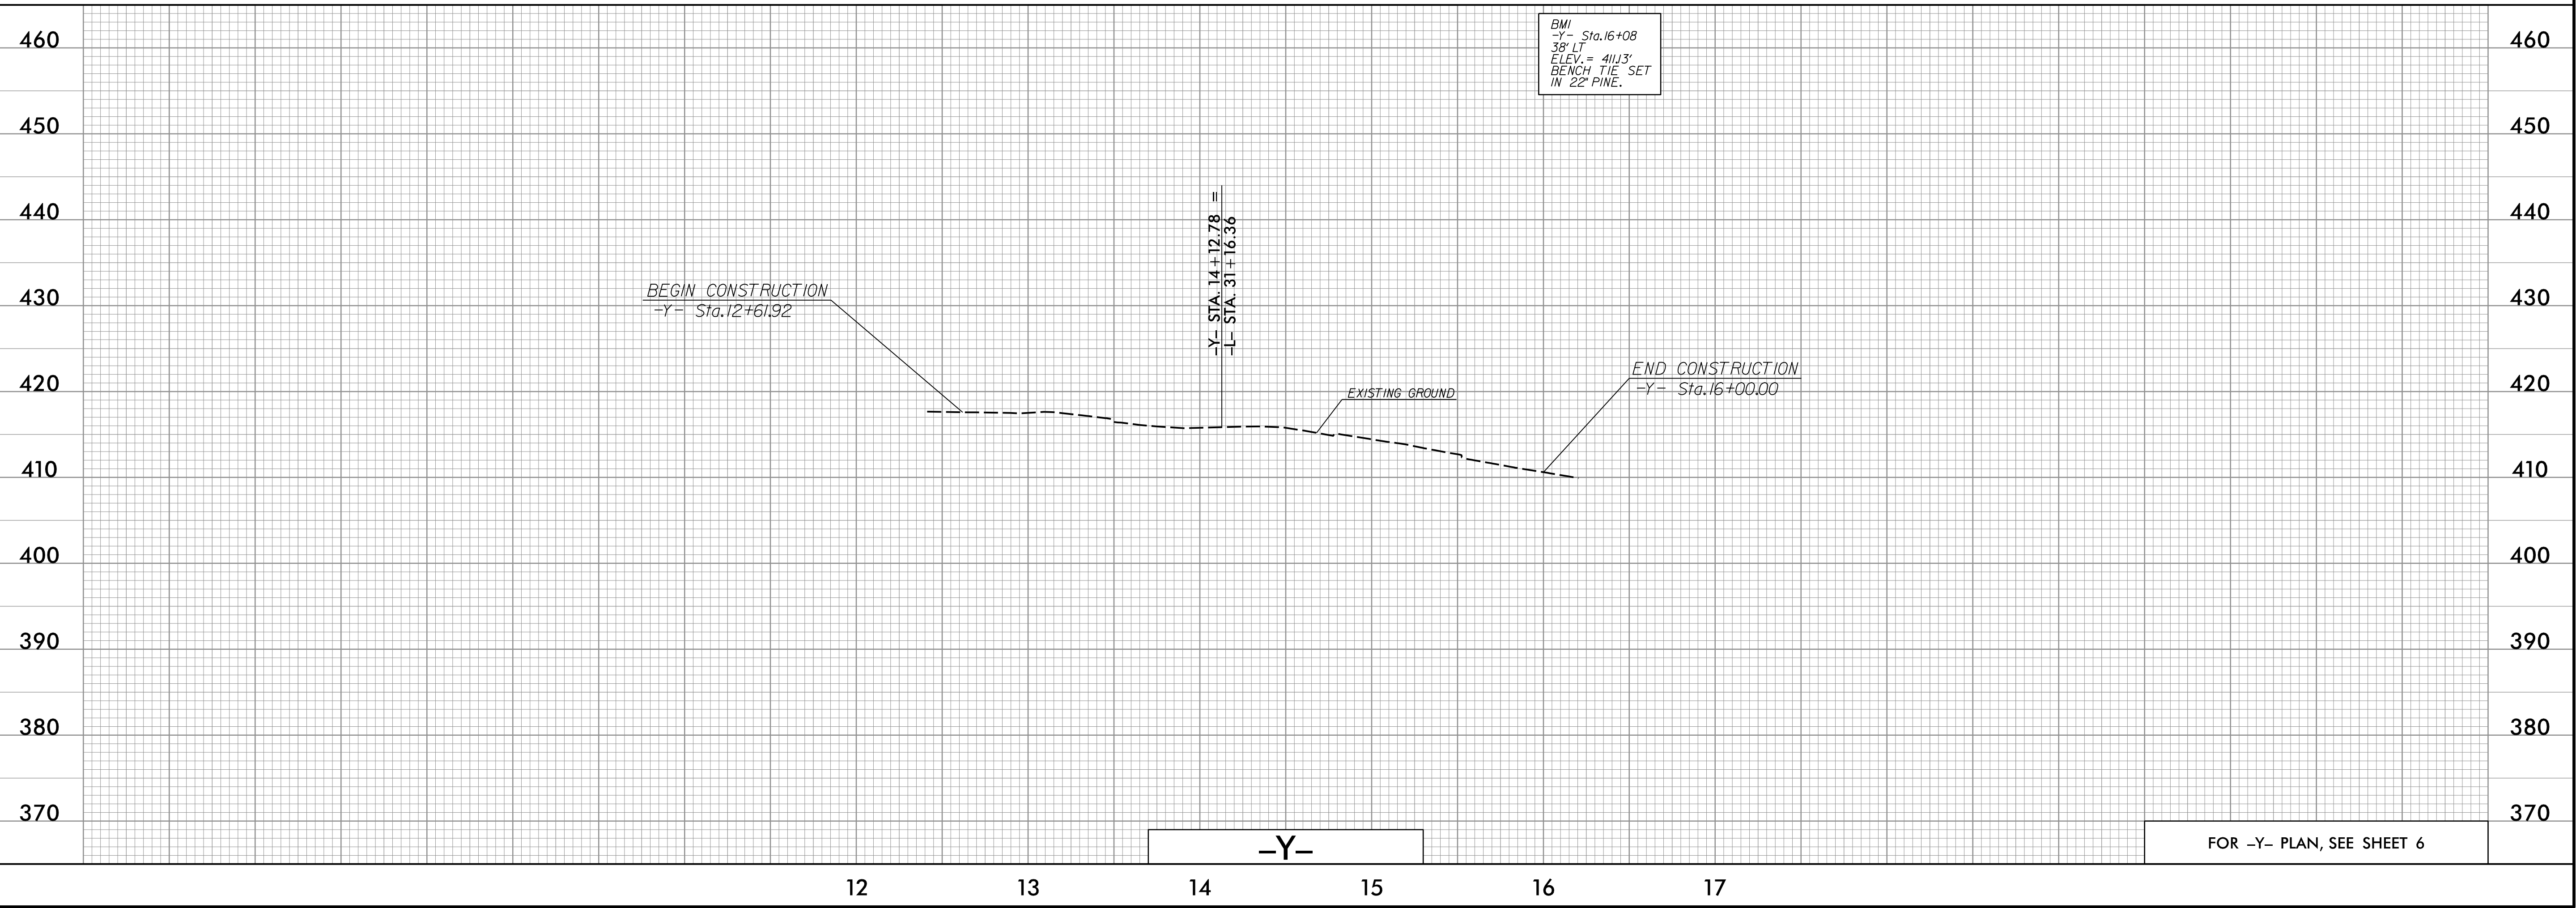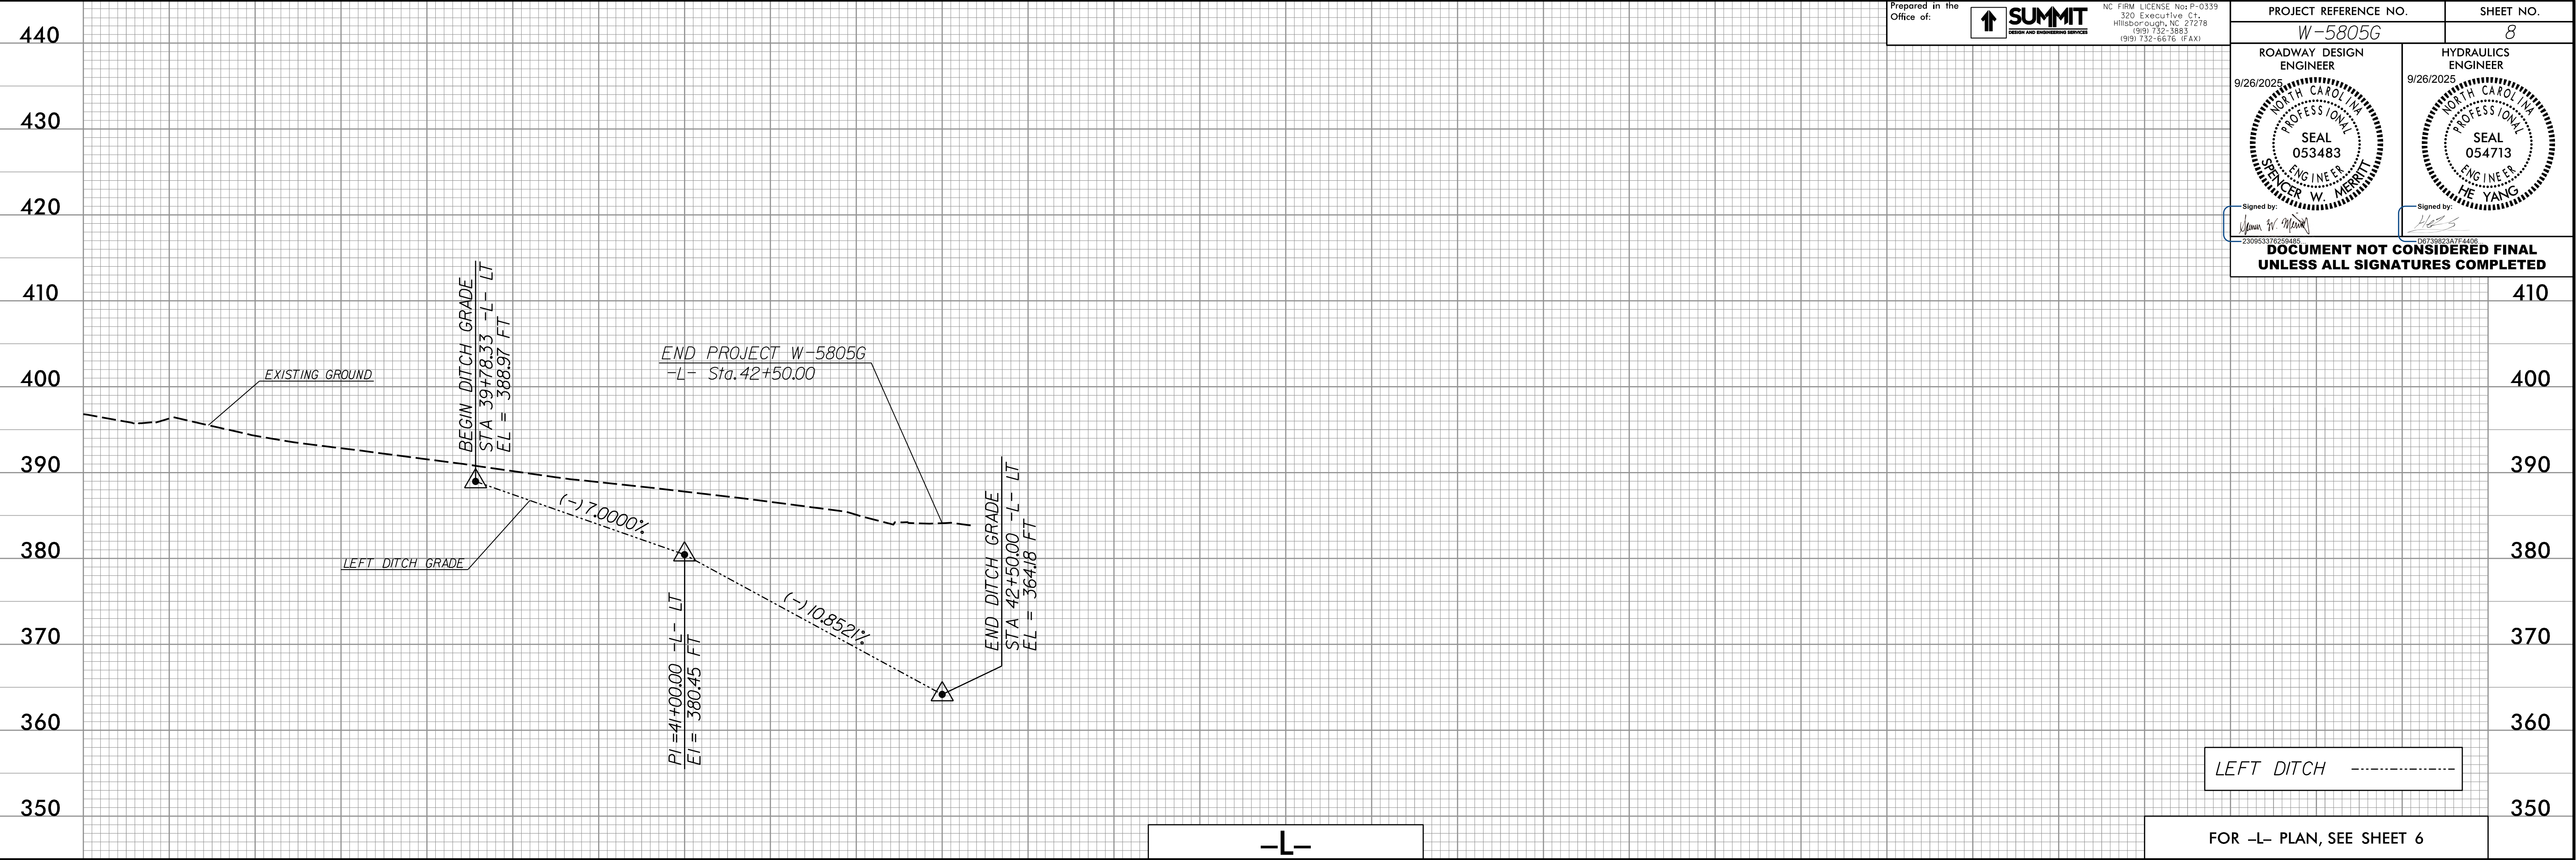

7/1/MAY/2025 13:58
W-5805G-089-Plat8.dgn
zob2work