

HS-20050

SHEET | 5


ROADWAY ENGINEER

1613702


SEAL

018104

REGISTERED PROFESSIONAL ENGINEER

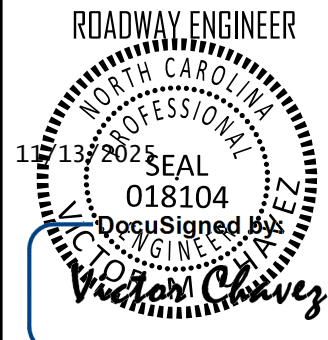Victor Chavez

7CD1F54298E940A...

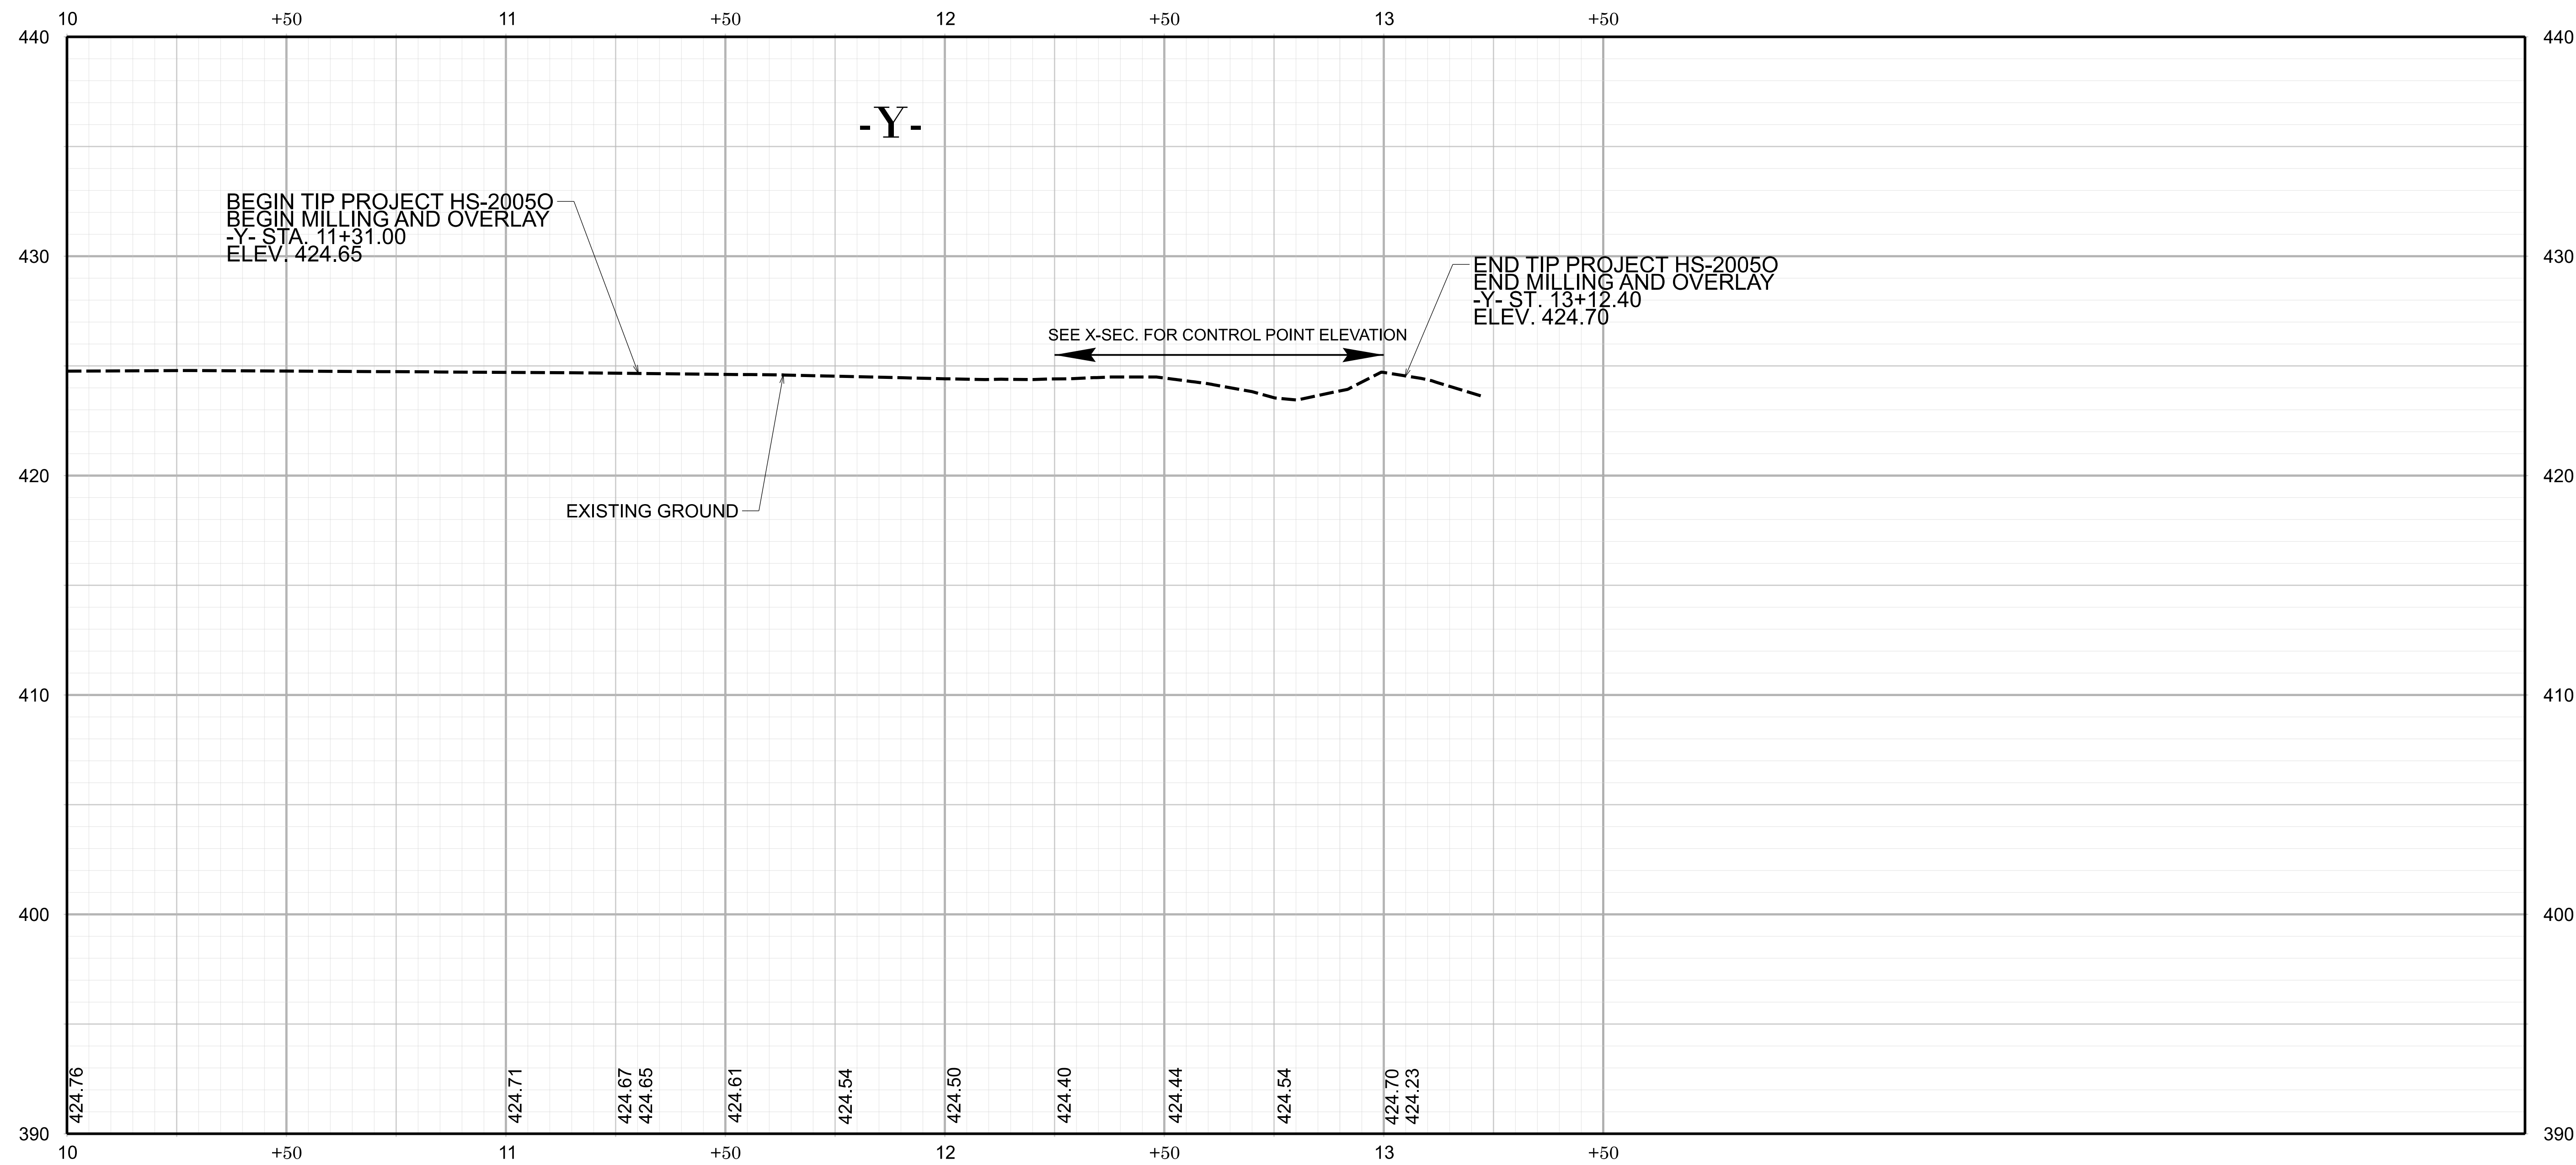

FOR -Y- PLAN, SEE SHEET 4