

09/29/25



TIP PROJECT: W-5805G

STATE OF NORTH CAROLINA
DIVISION OF HIGHWAYS

SURVEY CONTROL, EXISTING CENTERLINES,
RIGHT OF WAY, EASEMENTS AND PROPERTY TIES

VANCE COUNTY

STATE	STATE PROJECT REFERENCE NO.	SHEET NO.	TOTAL SHEETS
N.C.	W-5805G	RW01	03

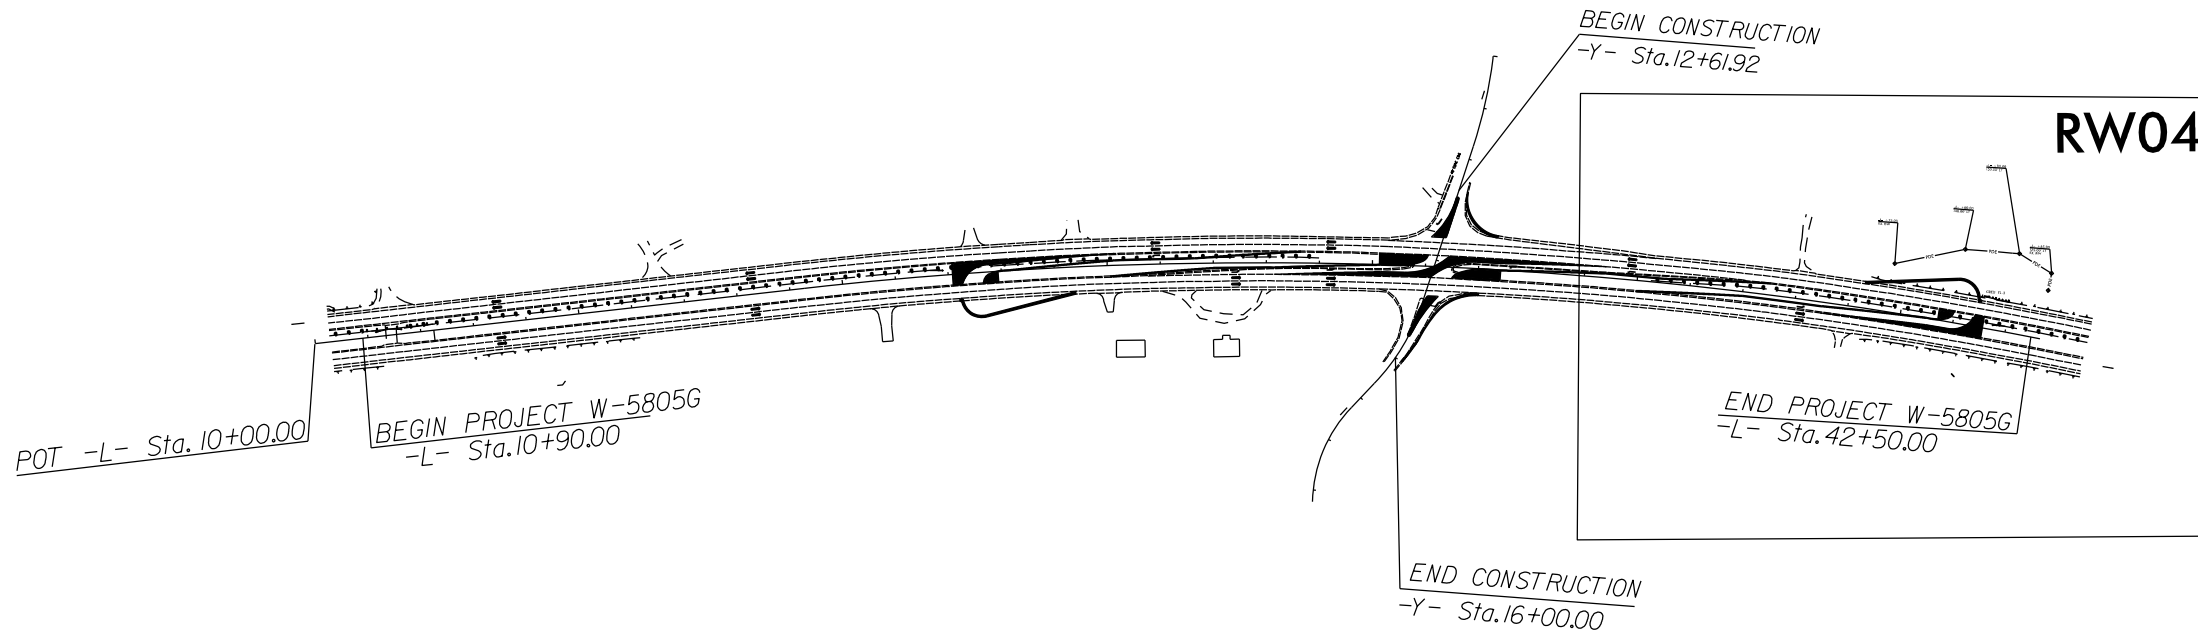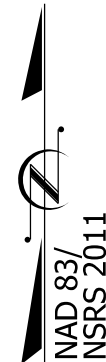

GRAPHIC SCALE



DATUM DESCRIPTION

THE LOCALIZED COORDINATE SYSTEM DEVELOPED FOR THIS PROJECT IS BASED ON THE STATE PLANE COORDINATES ESTABLISHED BY NCGS FOR MONUMENT "W5805G-1" WITH NAD 83/NSRS 2011 STATE PLANE GRID COORDINATES OF NORTHING: 906978.089(ft) EASTING: 2166335.621(ft) ELEVATION: 443.16(ft) THE AVERAGE COMBINED GRID FACTOR USED ON THIS PROJECT (GROUND TO GRID) IS: 0.99999458 THE N.C. LAMBERT GRID BEARING AND LOCALIZED HORIZONTAL GROUND DISTANCE FROM "W5805G-1" TO -L- STATION 10+90.00 IS N 14-56'52.8" E 1,241.17(ft) ALL LINEAR DIMENSIONS ARE LOCALIZED HORIZONTAL DISTANCES VERTICAL DATUM USED IS NAVD 88

Prepared In the Office of:

LOCATION & SURVEYS
DIVISION 5
3301 JONES SAUSAGE RD.
GARNER, NC 27529
984-920-8940

2018 STANDARD SPECIFICATIONS

RIGHT OF WAY DATE:
July 22, 2024

LETTING DATE:
December 10, 2025

PROFESSIONAL LAND
SURVEYOR



DocuSigned by:
Mason K. Hart 10/08/2025
Date:

