

1


1

I:\27\2025
R:\Project\S\23-070,01\W-5805G\Updated Files\Roadway\W-5805G_Rdy_psh5 TCP 1.dgn
User:divya.pappu

REVISIONS

8/17/99

MATCHLINE -L- Sta.15+50.00
(SEE SHEET TMP 04)

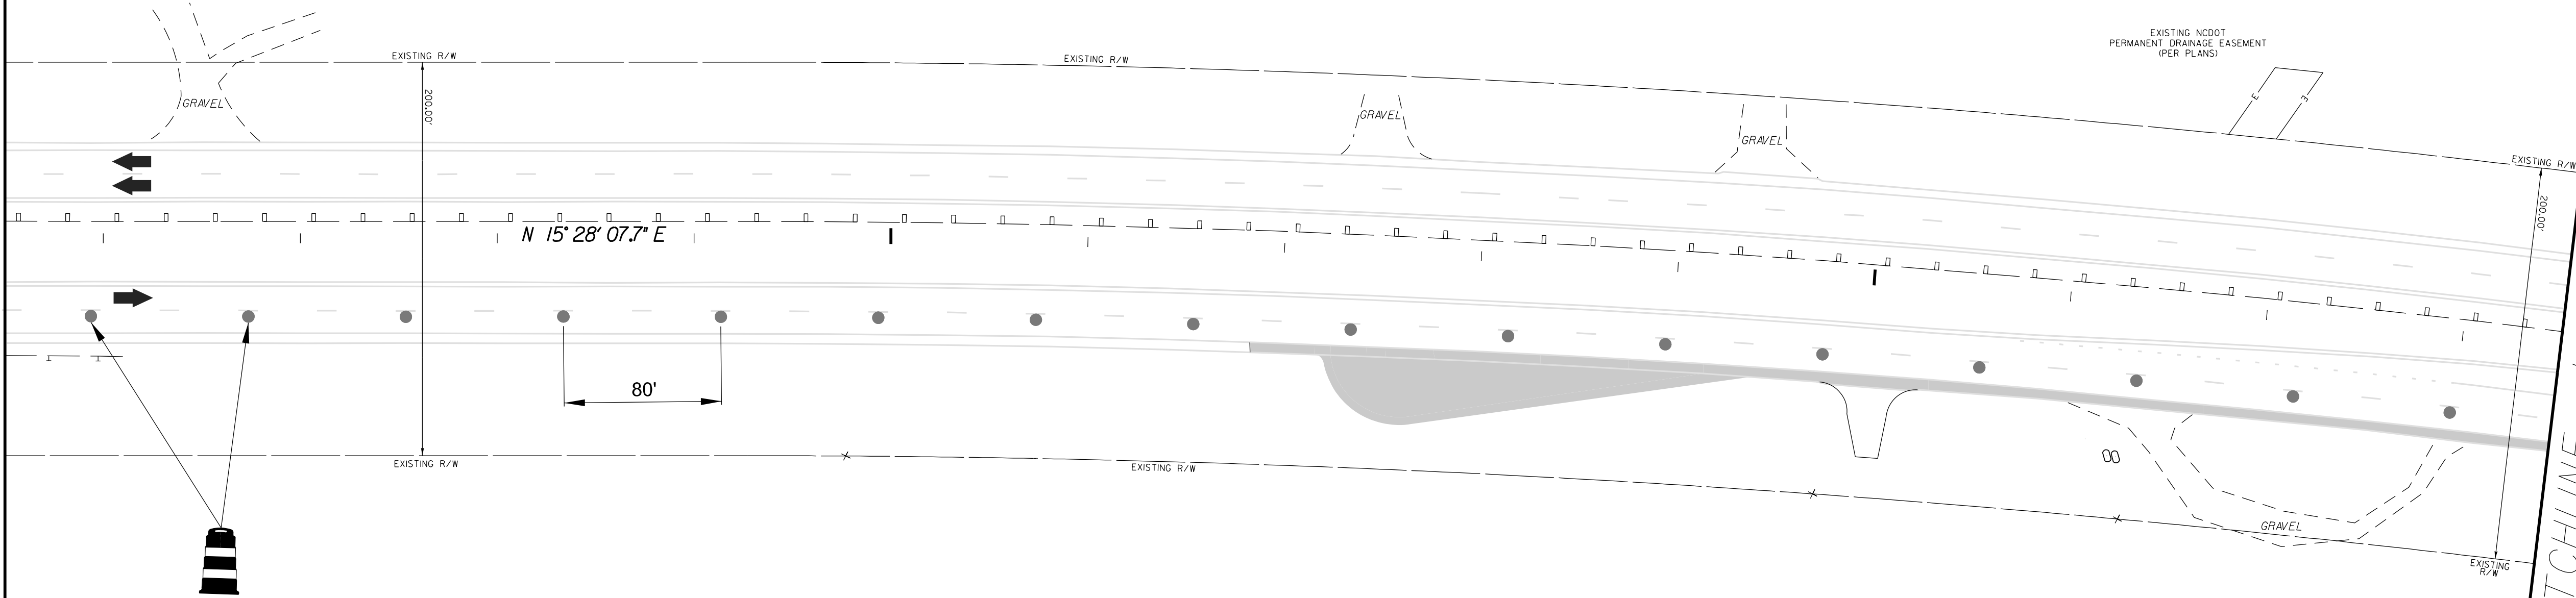

NAD 83/2011

PROJ. REFERENCE NO.	SHEET NO.
W-5805G	TMP-05

LEGEND


- NEW TEMPORARY MARKINGS
- EXISTING MARKINGS (GRAY)
- NEW CONSTRUCTION AREAS

NOTE: MAINTAIN DRIVEWAY ACCESS WHILE UNDER CONSTRUCTION.


NOTE: ALL LANE WIDTHS ARE 12' UNLESS OTHERWISE SHOWN.

ICE of
CAROLINAS, PLLC

ICE of Carolinas, PLLC
4505 Falls of Neuse Road, Suite 110
Raleigh, North Carolina 27609
Phone: 803-822-0333
License #: P-0999

APPROVED: 
DATE: 2/5/2025

SEAL

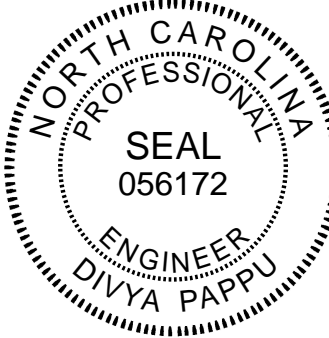

DOCUMENT NOT CONSIDERED FINAL
UNLESS ALL SIGNATURES COMPLETED



TEMPORARY TRAFFIC
CONTROL
PHASE I DETAIL