


PROJ. REFERENCE NO.	SHEET NO.
W-5805G	TMP-06

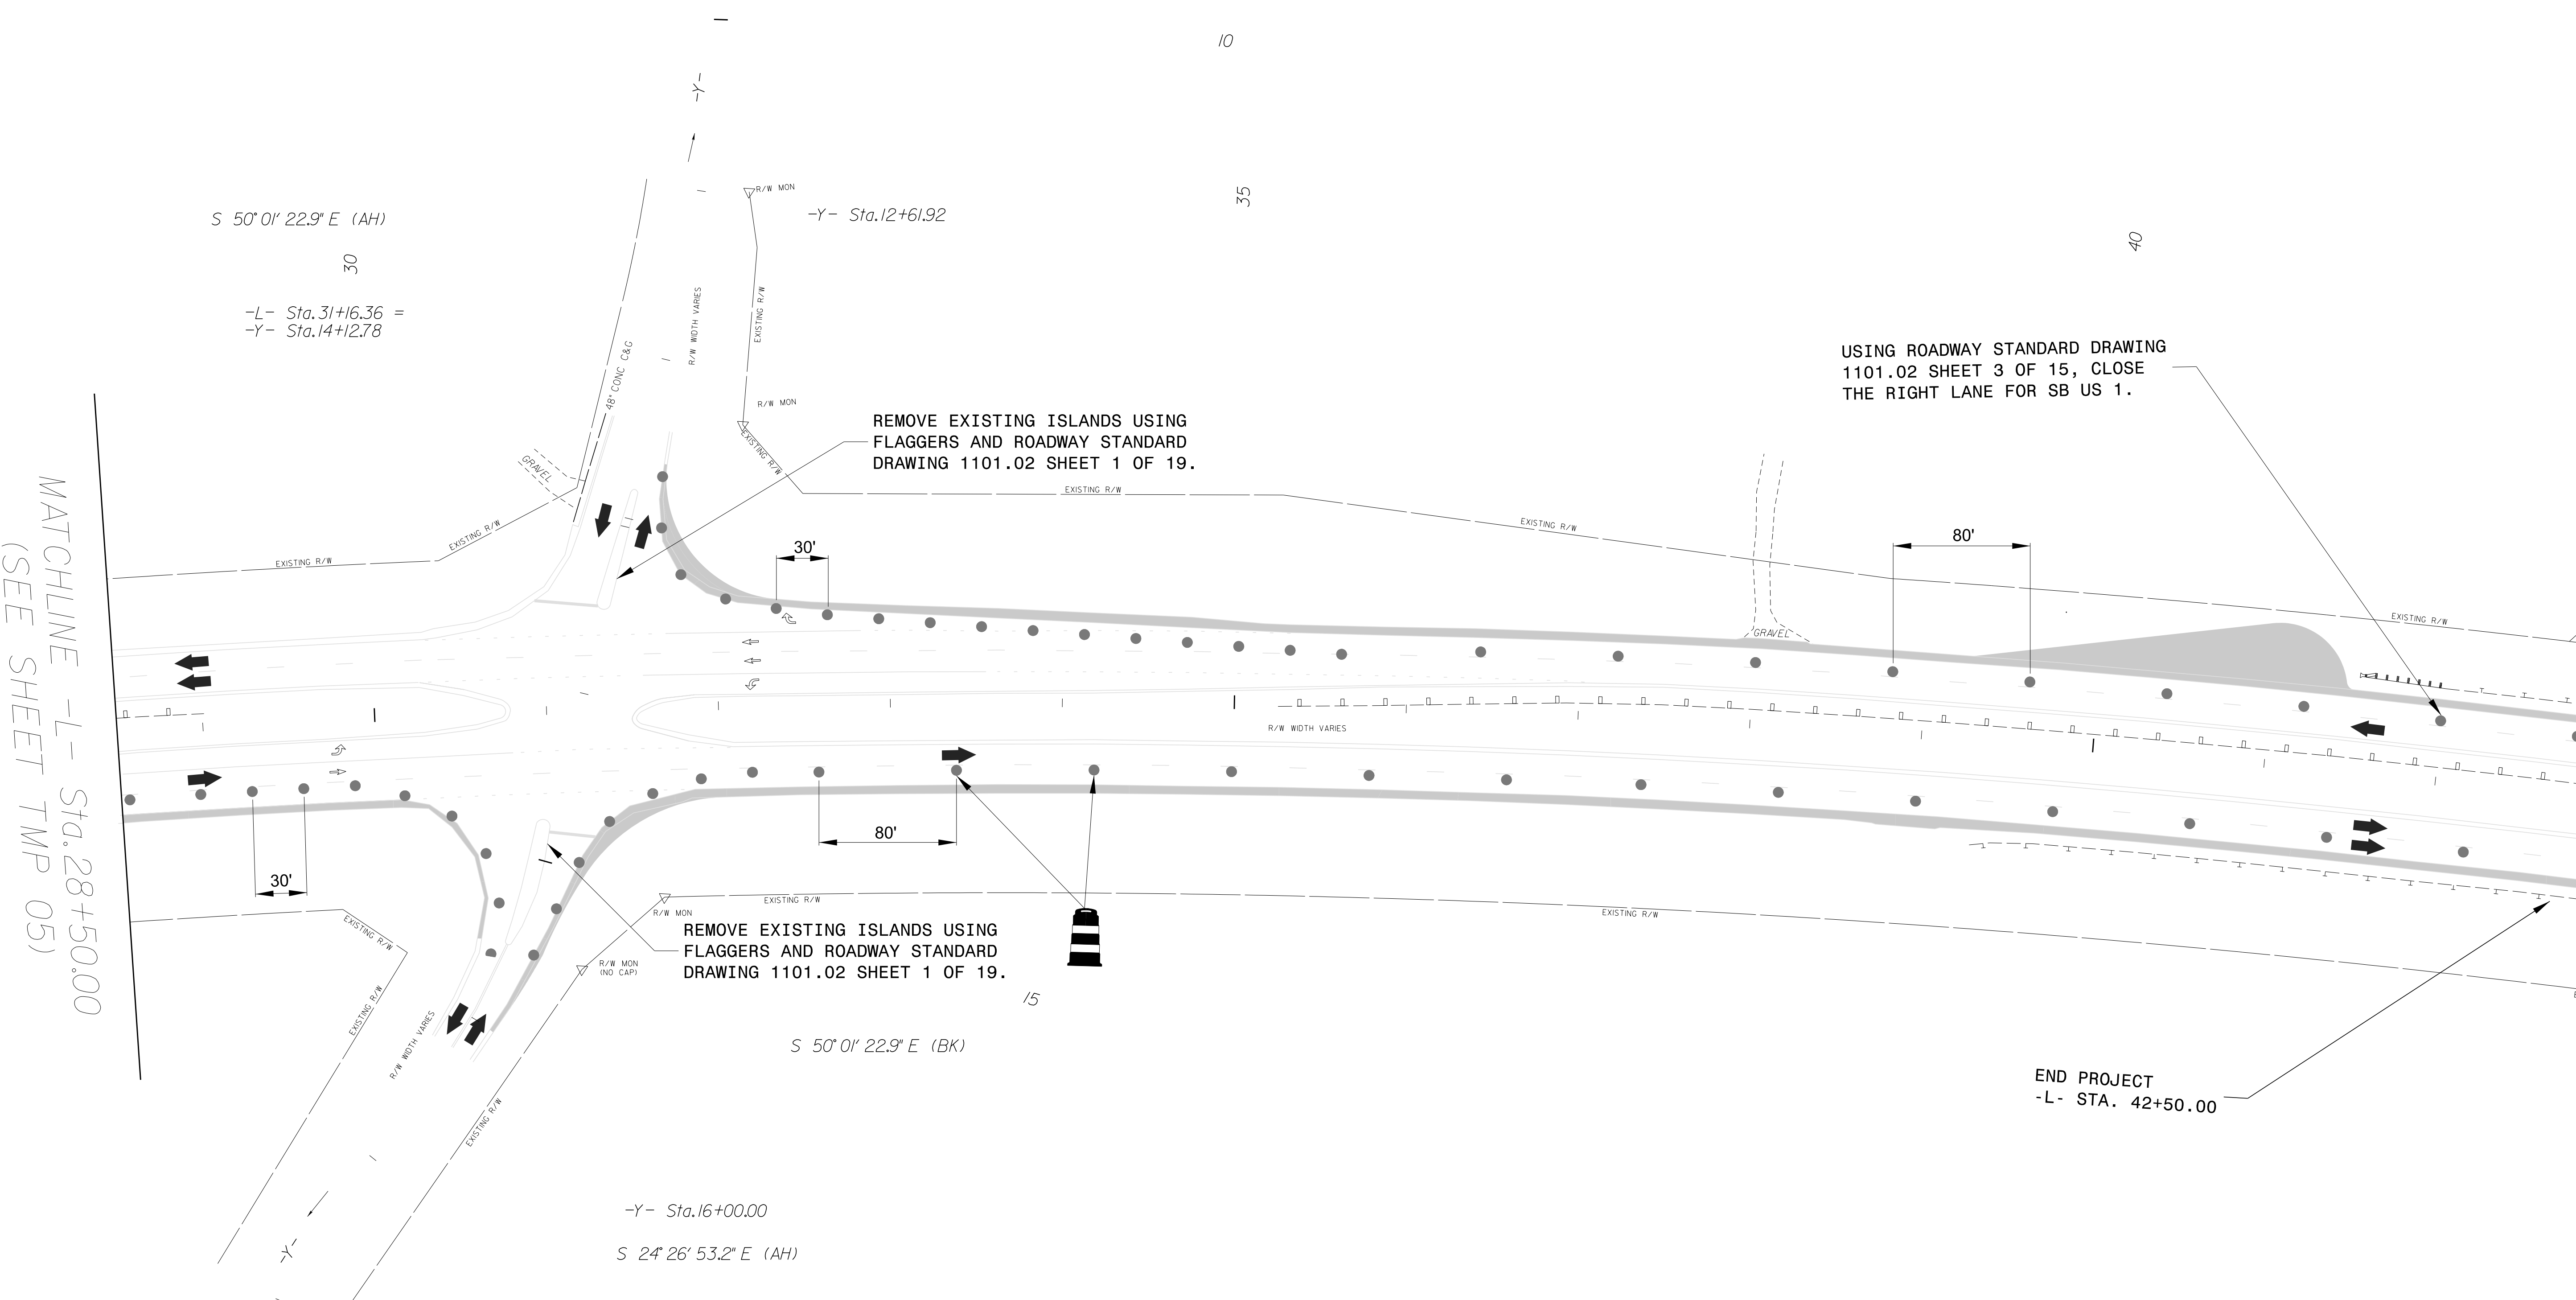

REVISIONS

MATCHLINE -L- Sta. 28+50.00  
(SEE SHEET TMP 05)

LEGEND


- NEW TEMPORARY MARKINGS
- EXISTING MARKINGS (GRAY)
- NEW CONSTRUCTION AREAS

NOTE: MAINTAIN DRIVEWAY ACCESS WHILE UNDER CONSTRUCTION.

NOTE: ALL LANE WIDTHS ARE 12' UNLESS OTHERWISE SHOWN.




ICE of Carolinas, PLLC  
4505 Falls of Neuse Road, Suite 110  
Raleigh, North Carolina 27609  
Phone: 803-822-0333  
License #: P-0999

APPROVED:   
DATE: 9/29/2025

SEAL

DOCUMENT NOT CONSIDERED FINAL  
UNLESS ALL SIGNATURES COMPLETED

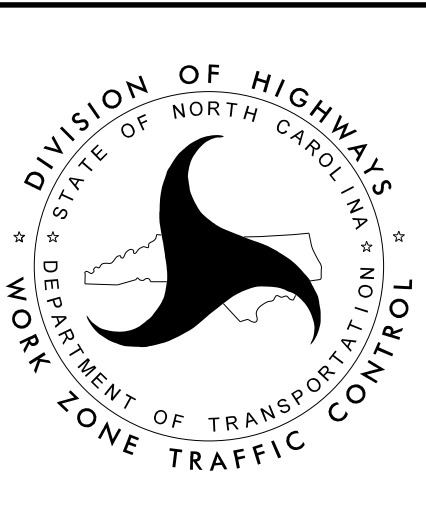

TEMPORARY TRAFFIC  
CONTROL  
PHASE I DETAIL