


8/17/99


3/12/2025
R:\Projects\Roadway\Proj\W5705G_Rdy.pmp.dgn
User: jrmeadows

PAVEMENT MARKING DETAIL

ENGINEER TO APPROVE LOCATION OF ALL UNSIGNALIZED STOP BARS

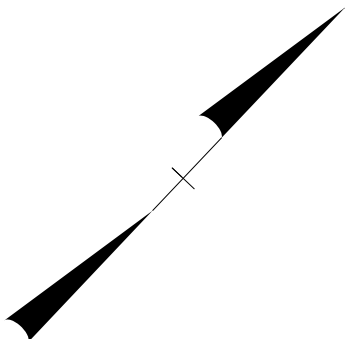

BEGIN PROJECT
-L- 10+60.00
TIE TO EXISTING MARKINGS

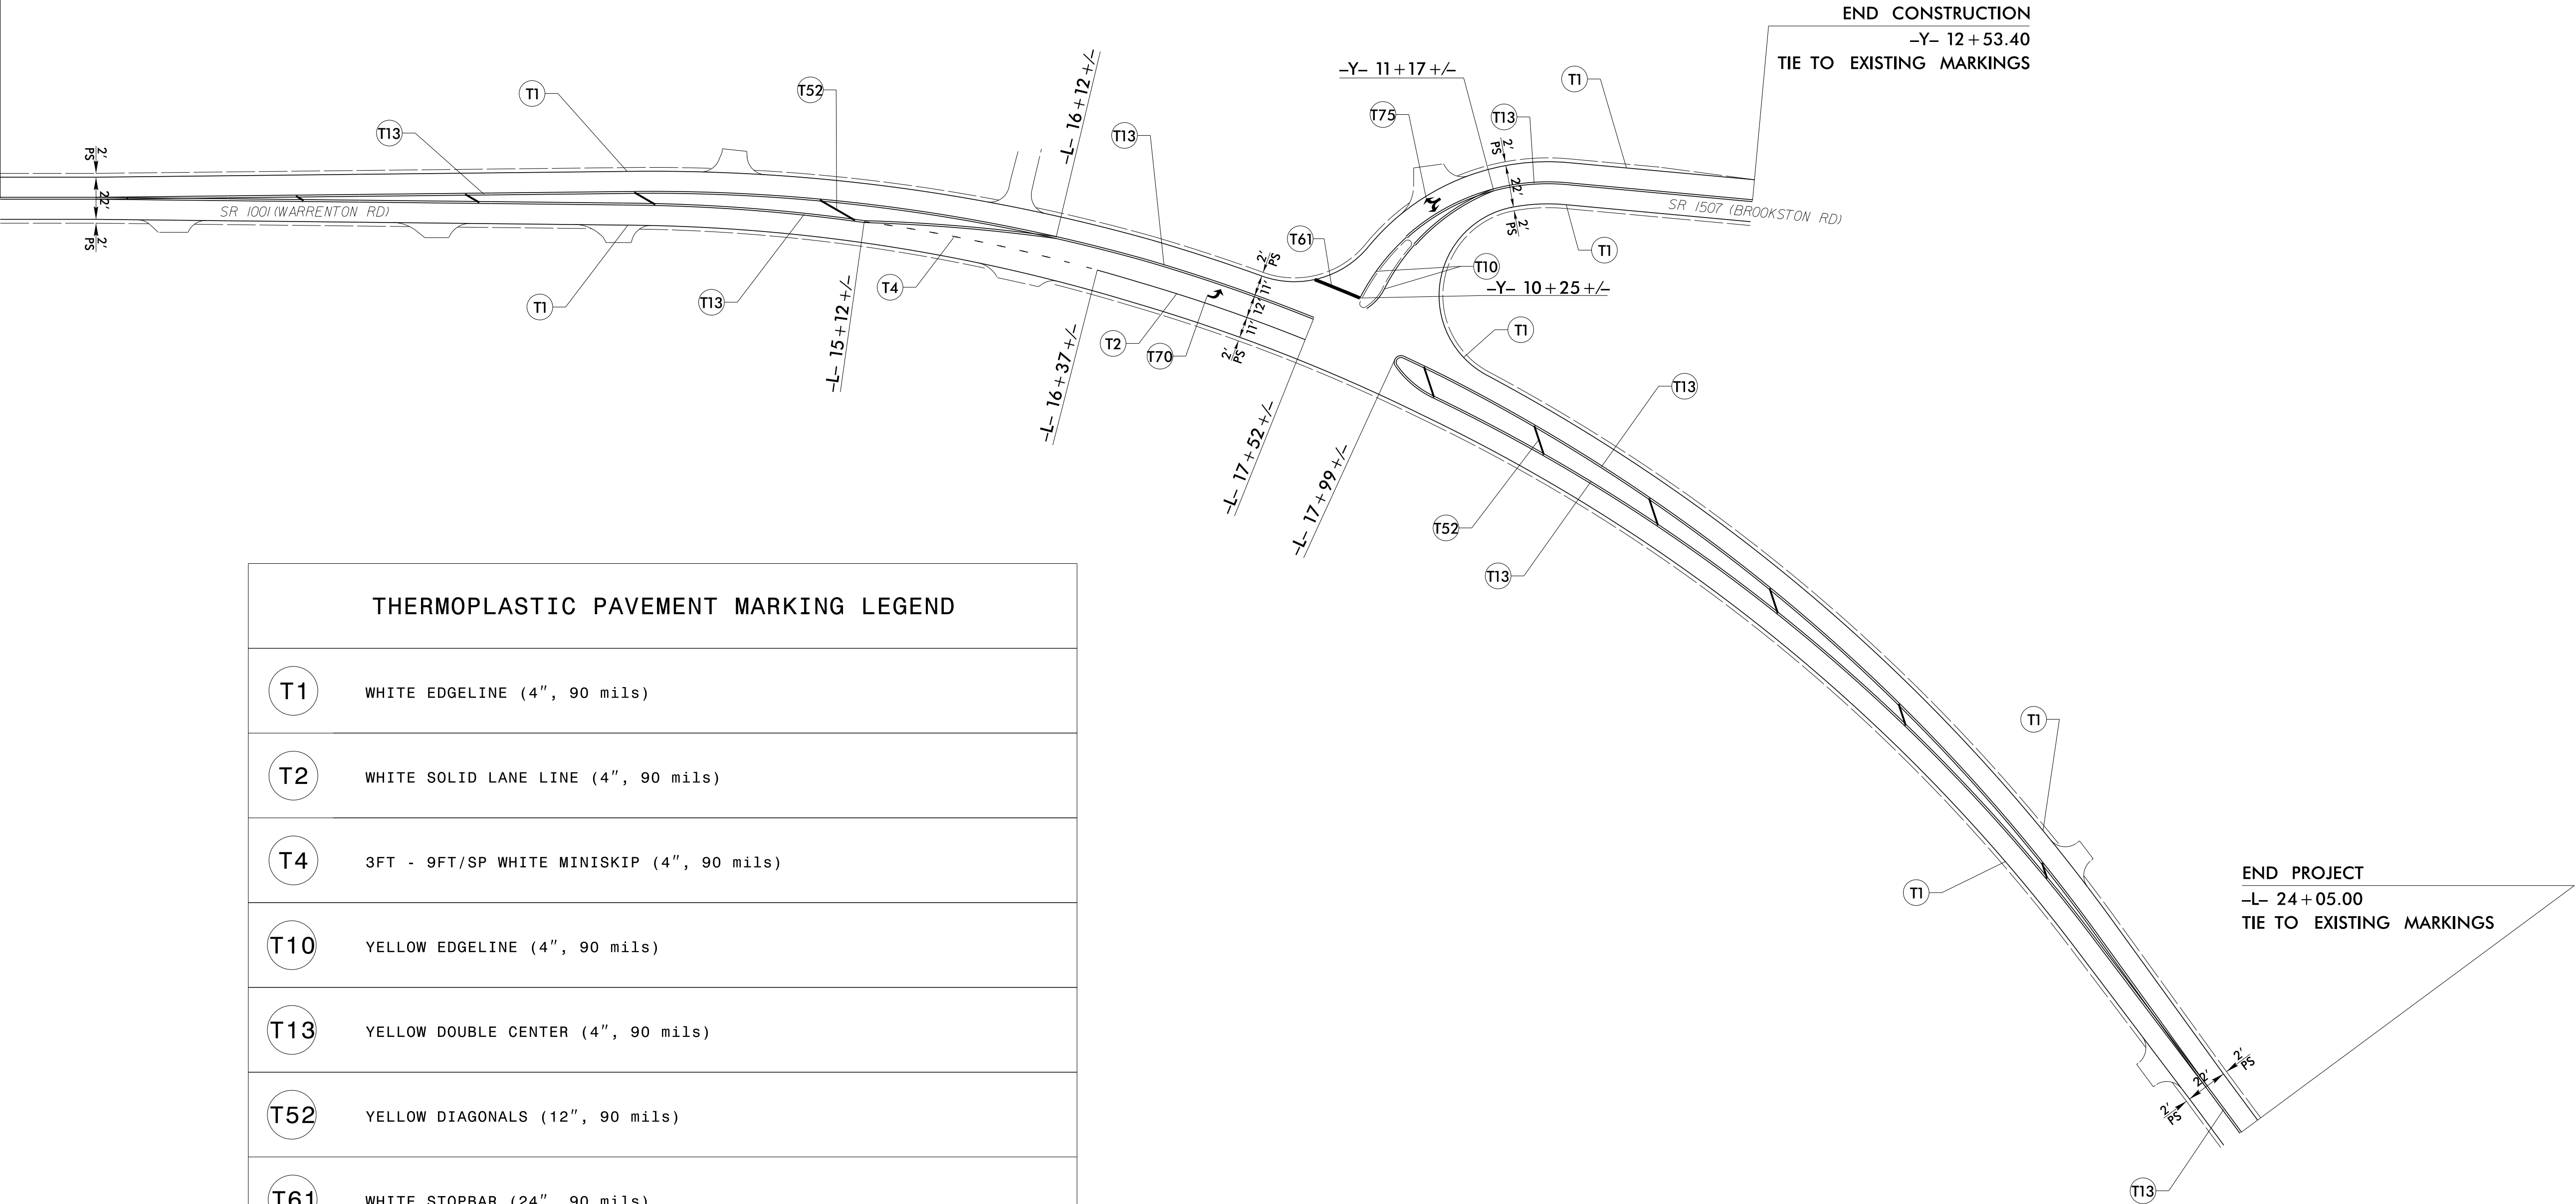

END CONSTRUCTION
-Y- 12+53.40
TIE TO EXISTING MARKINGS

END PROJECT
-L- 24+05.00
TIE TO EXISTING MARKINGS

THERMOPLASTIC PAVEMENT MARKING LEGEND

T1	WHITE EDGE LINE (4", 90 mils)
T2	WHITE SOLID LANE LINE (4", 90 mils)
T4	3FT - 9FT/SP WHITE MINISKIP (4", 90 mils)
T10	YELLOW EDGE LINE (4", 90 mils)
T13	YELLOW DOUBLE CENTER (4", 90 mils)
T52	YELLOW DIAGONALS (12", 90 mils)
T61	WHITE STOPBAR (24", 90 mils)
T70	LEFT TURN ARROW (90 mils)
T75	COMBO LEFT/RIGHT ARROW (90 mils)

PROJECT REFERENCE NO.
W-5705G

SHEET NO.
PMP-2

DIVISION FIVE DESIGN ENGINEER

Seal: NORTH CAROLINA PROFESSIONAL SEAL 058695 ENGINEER MATTHEW J. MEADOWS

Signed by: [Signature] SF550057278F42E 09/29/2025

DOCUMENT NOT CONSIDERED FINAL
UNLESS ALL SIGNATURES COMPLETED