
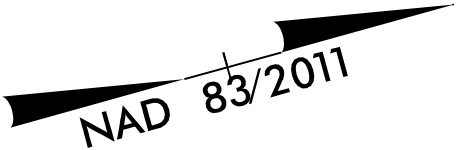



8/17/99

19-APR-2025 09:22
W-5805G PMP-2
Spencer Meritt

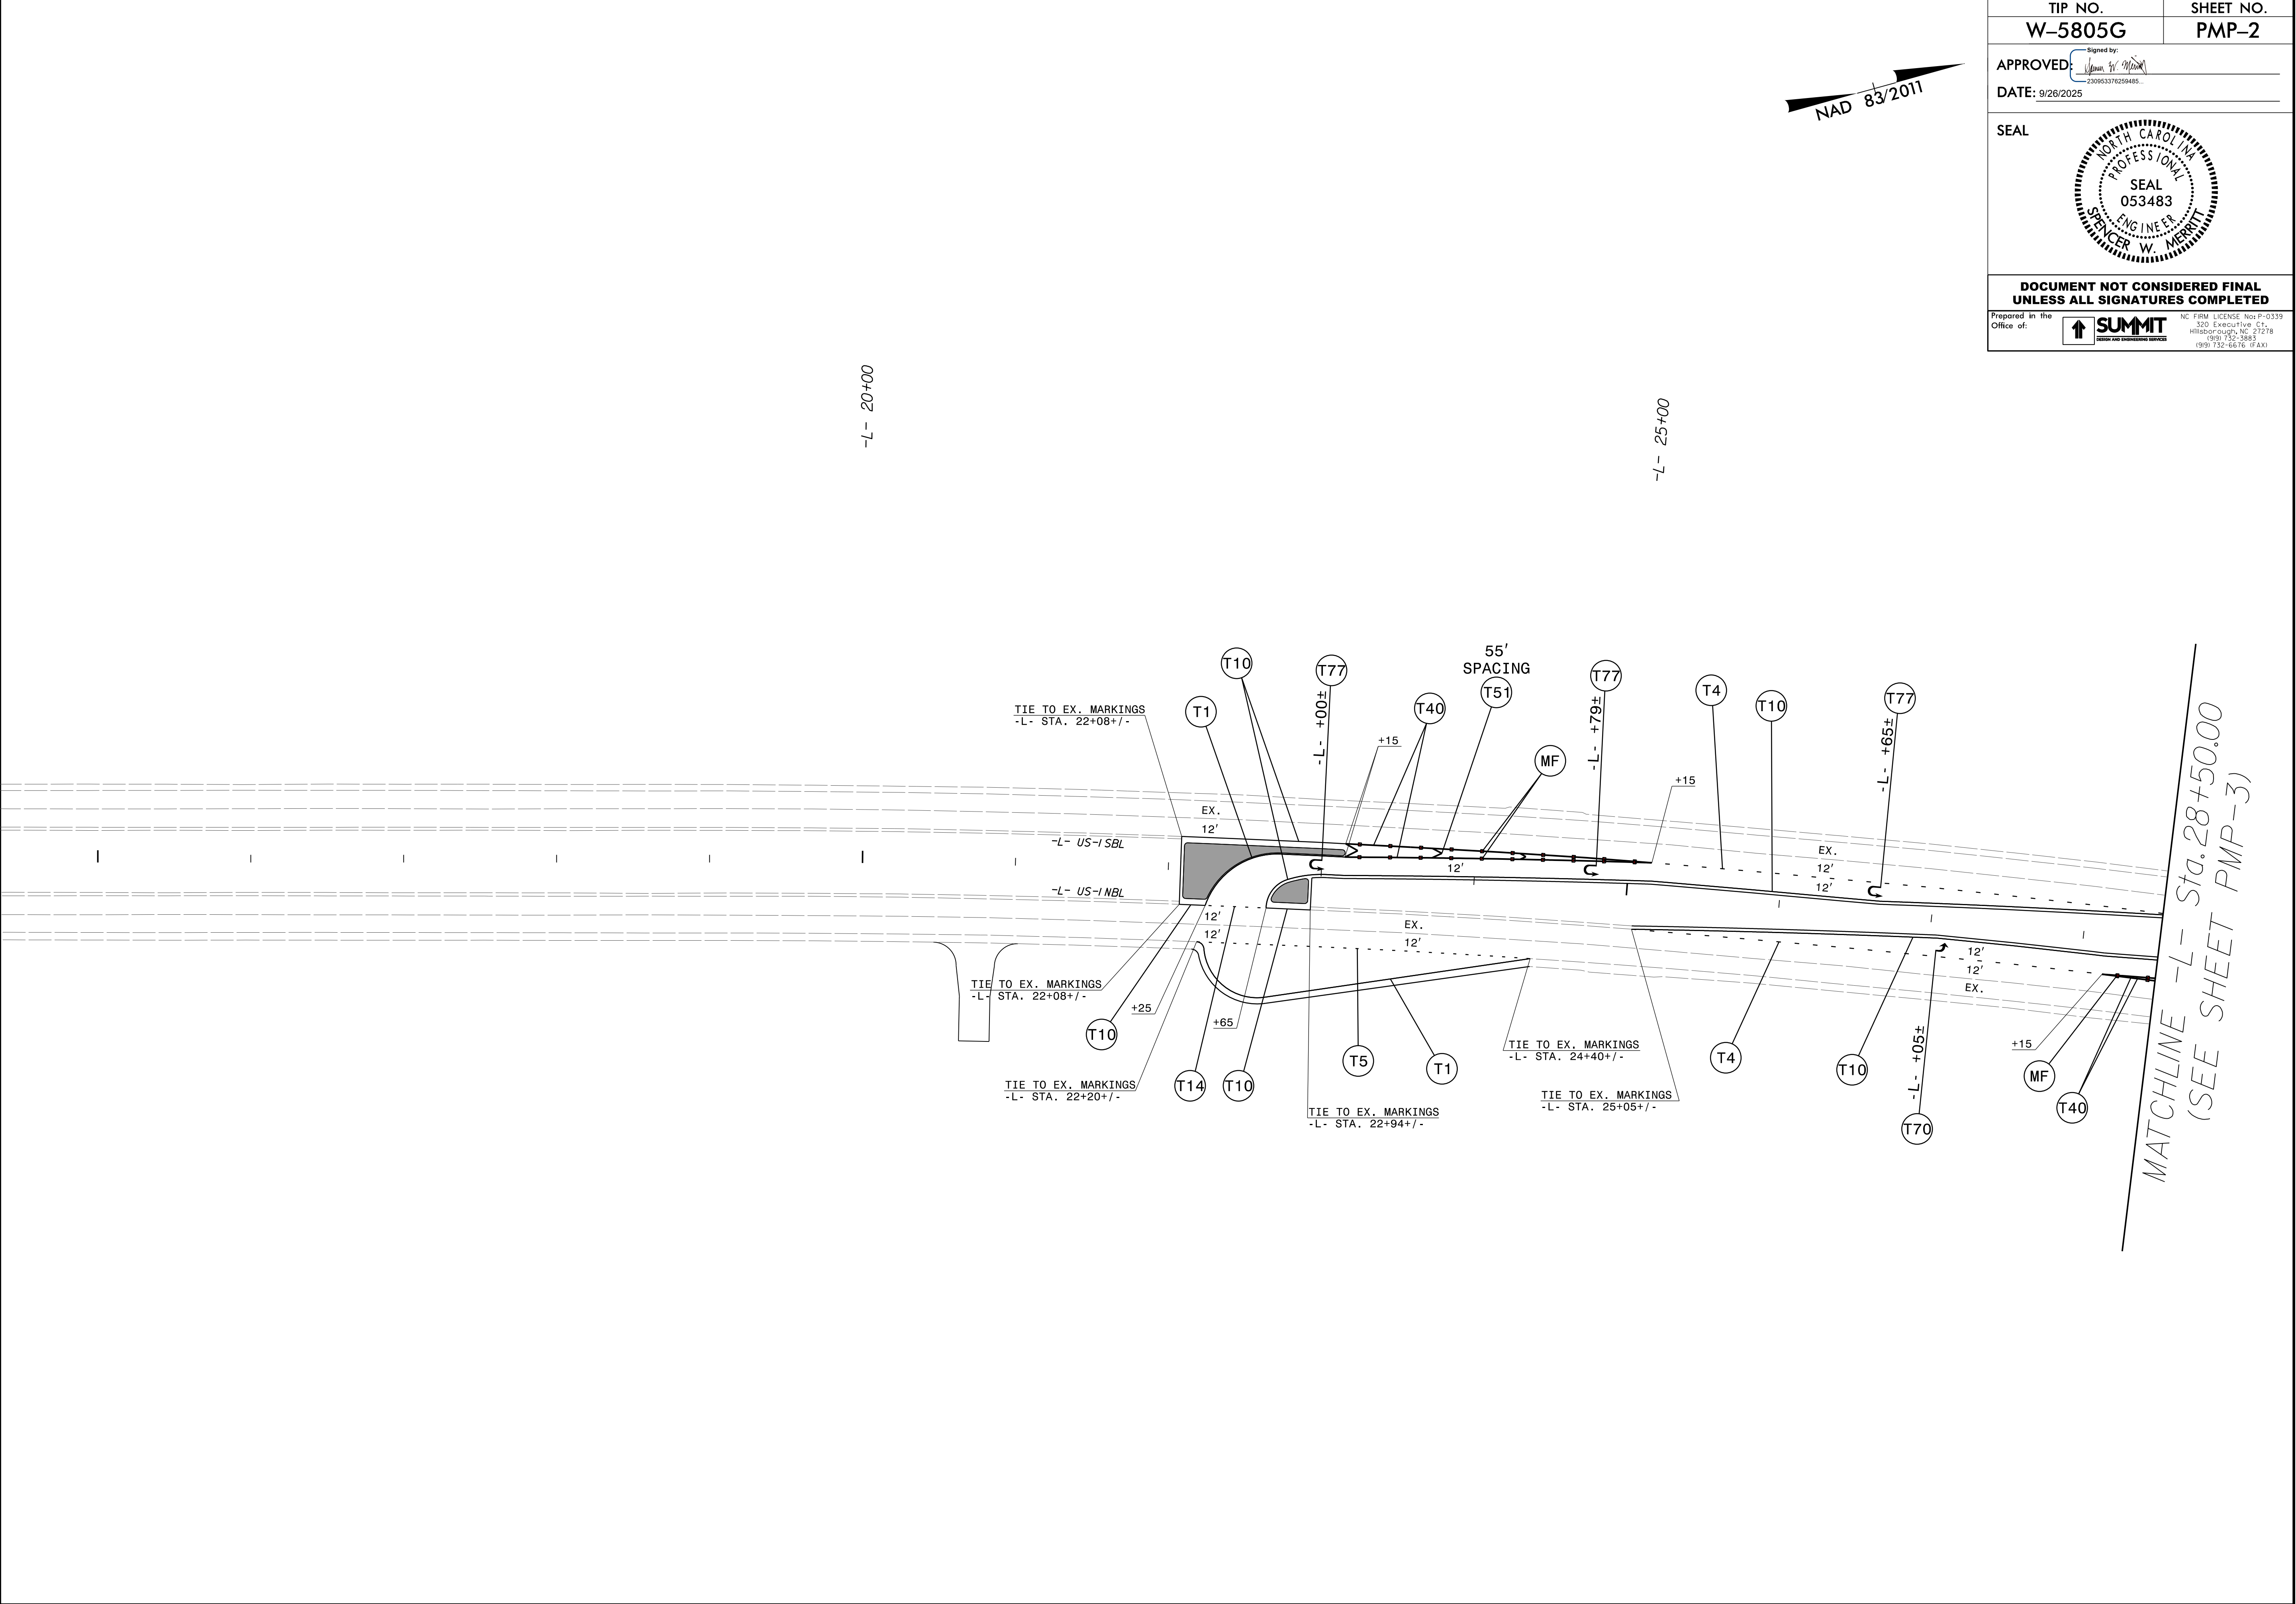

TIP NO. W-5805G		SHEET NO. PMP-2	
APPROVED: 		DATE: 9/28/2025	
SEAL			
DOCUMENT NOT CONSIDERED FINAL UNLESS ALL SIGNATURES COMPLETED			
Prepared in the Office of: 		NC FIRM LICENSE No. P-0339 320 Executive Ct. Hillsborough, NC 27278 (919) 732-3884 (919) 732-6616 (FAX)	