
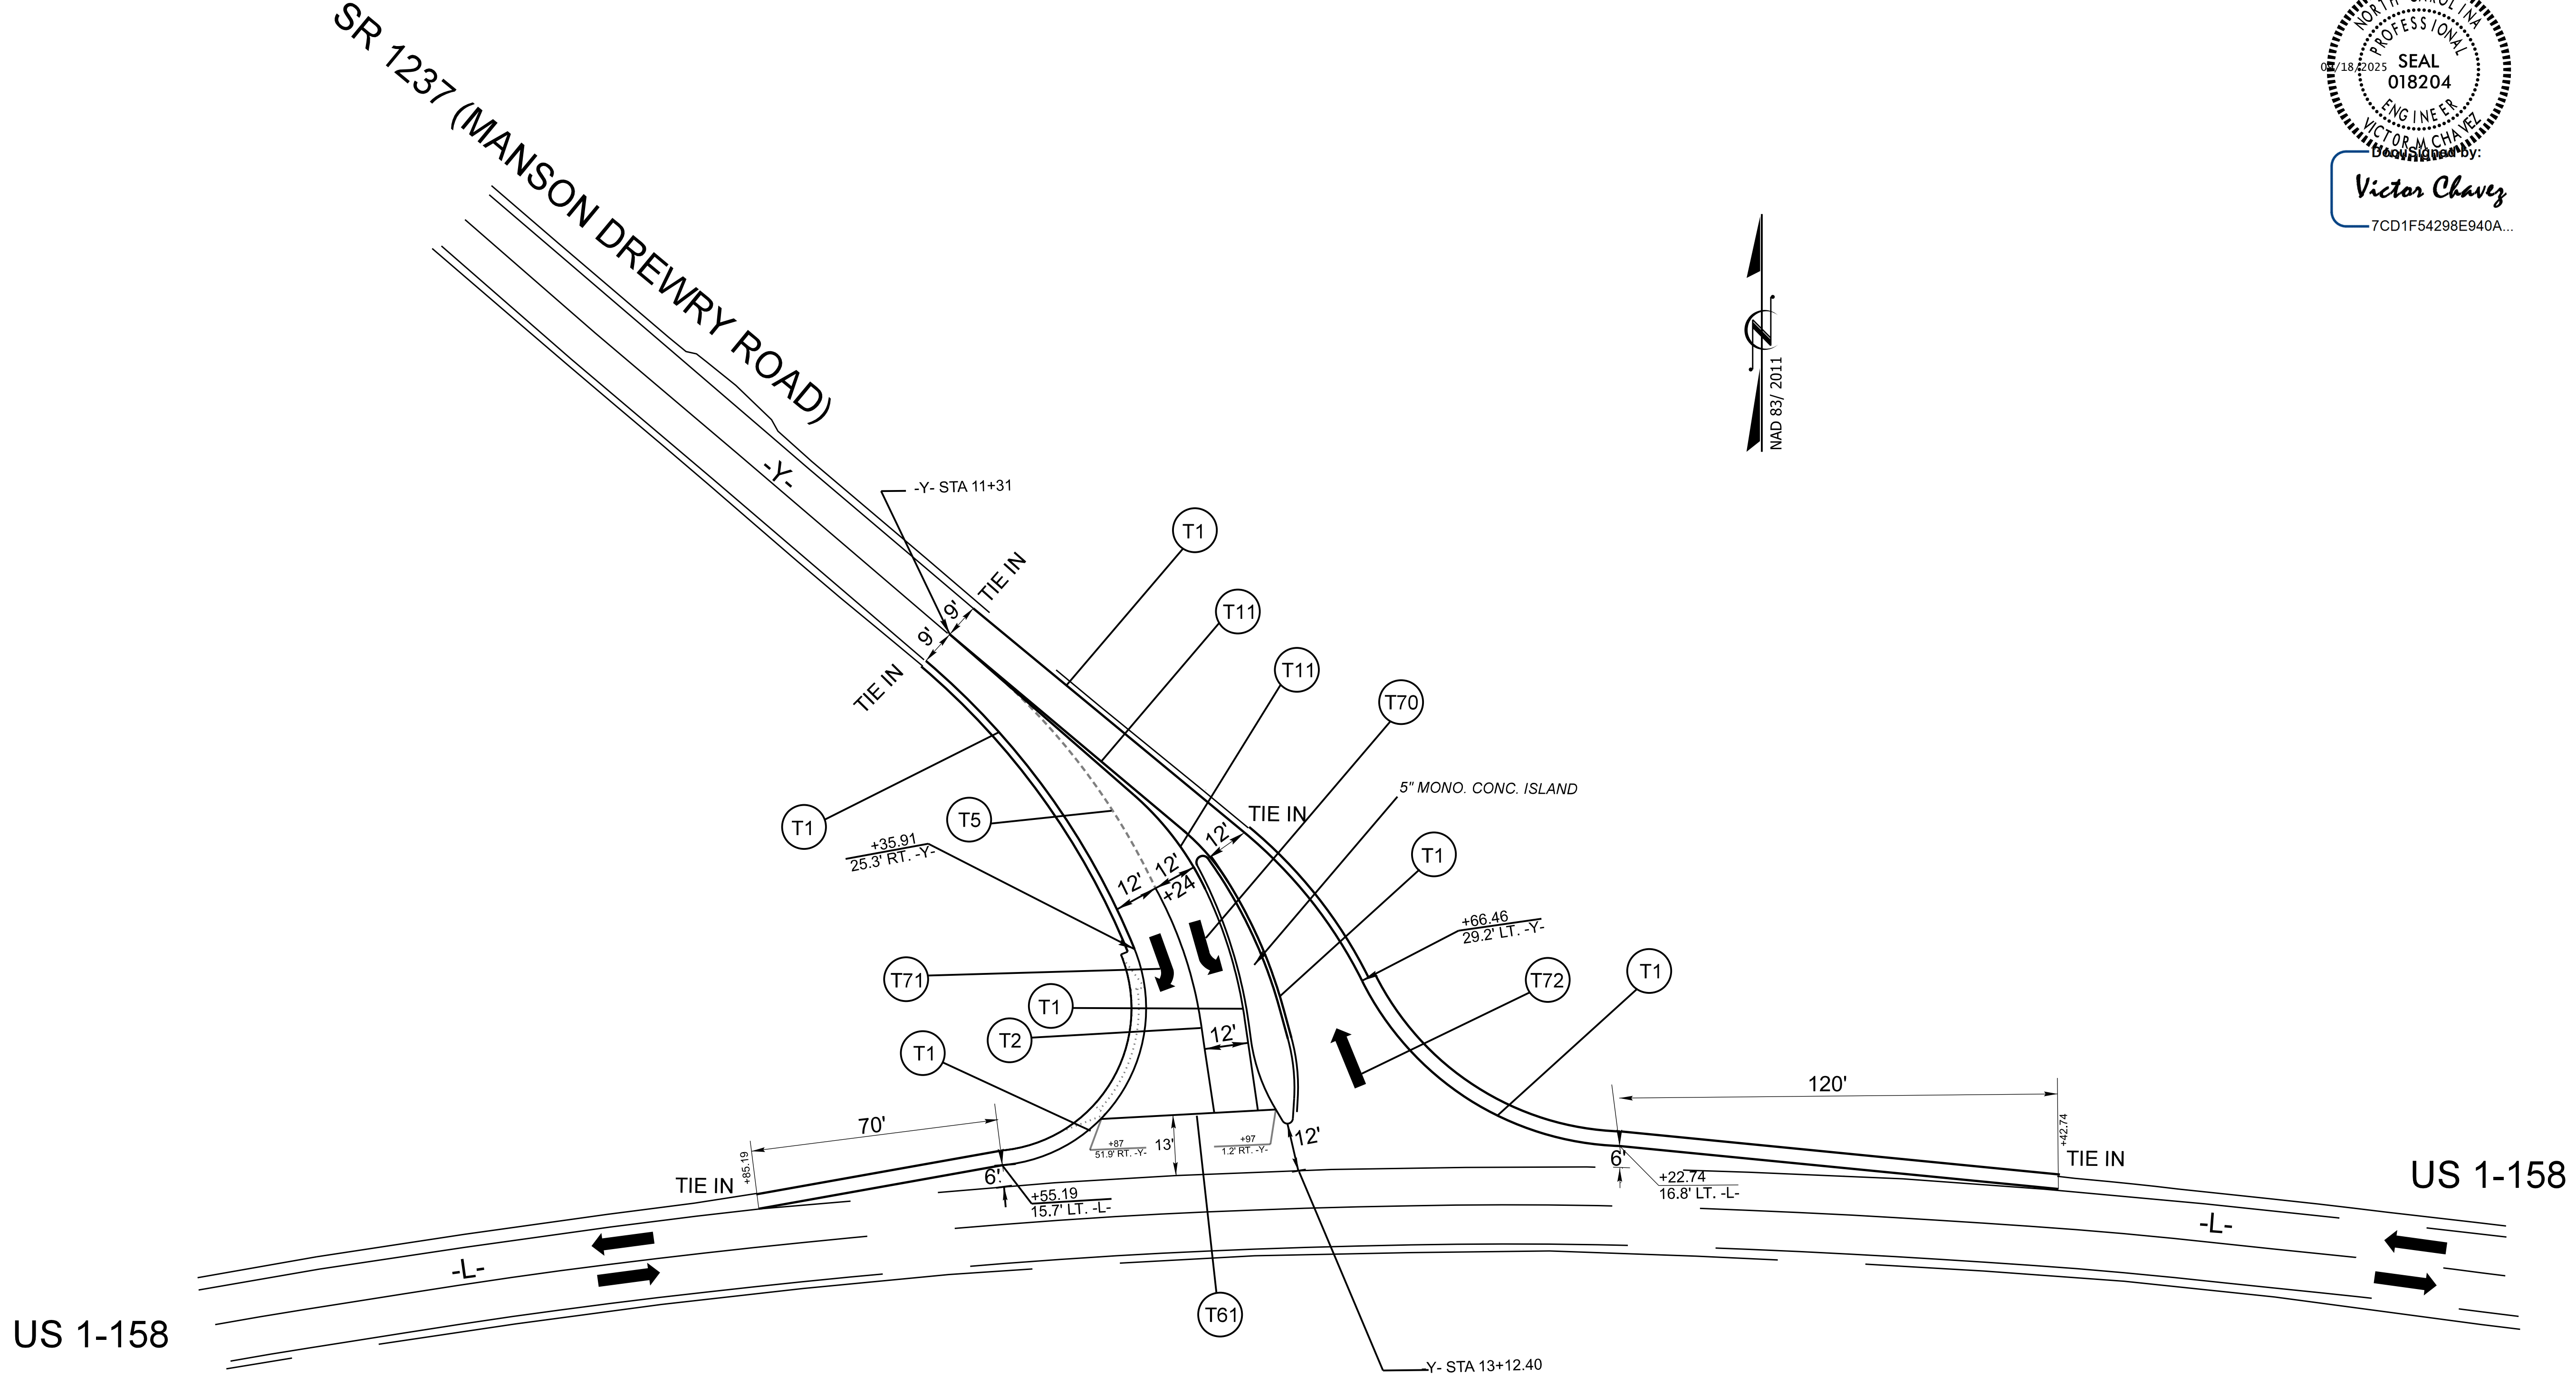


6/2/99

| PROJECT REFERENCE NO. | SHEET NO. |
|-----------------------|-----------|
| HS-20050              | PMP-2     |

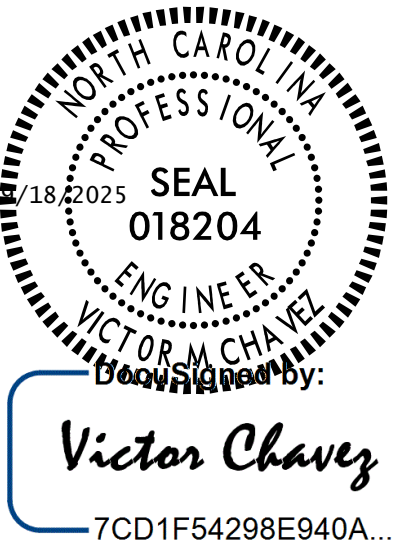

6/2/99