
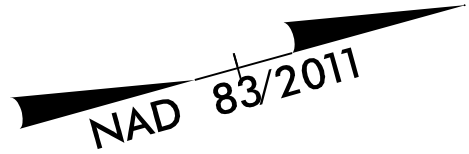



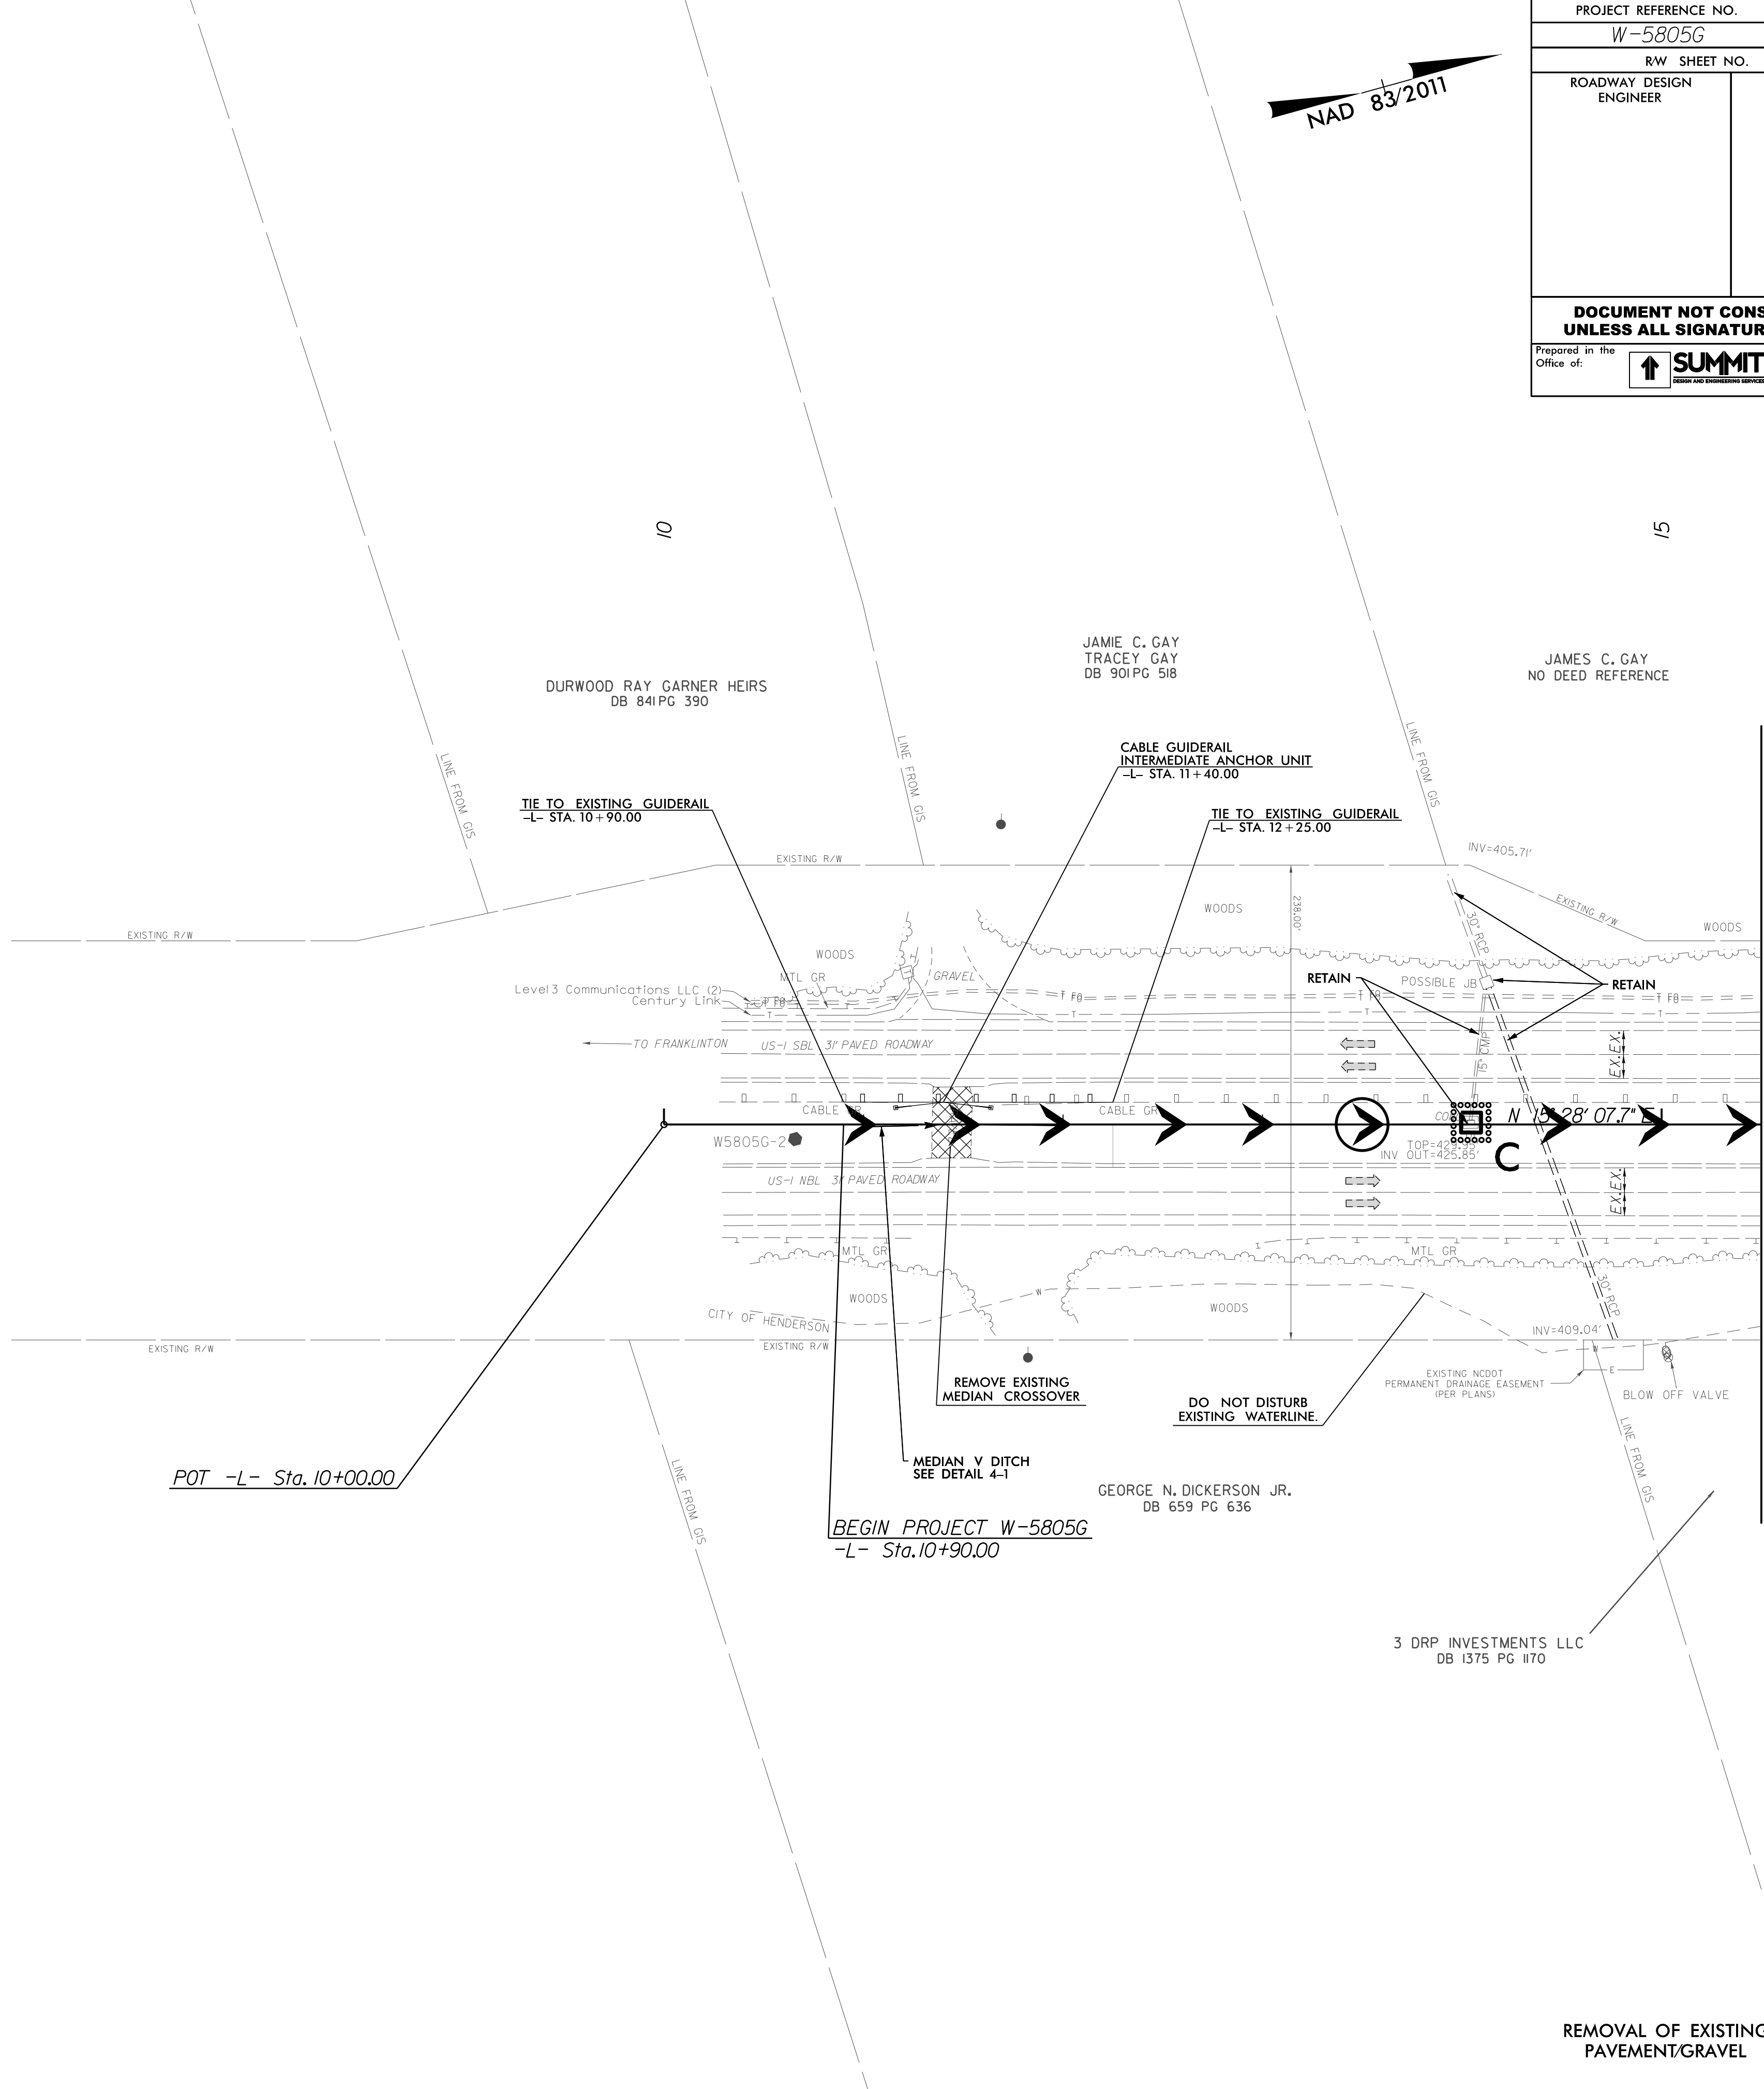
8/17/99

REVISIONS

03-APR-2025 08:28
W-5805G-EC.psh_7.dgn
c062xwack

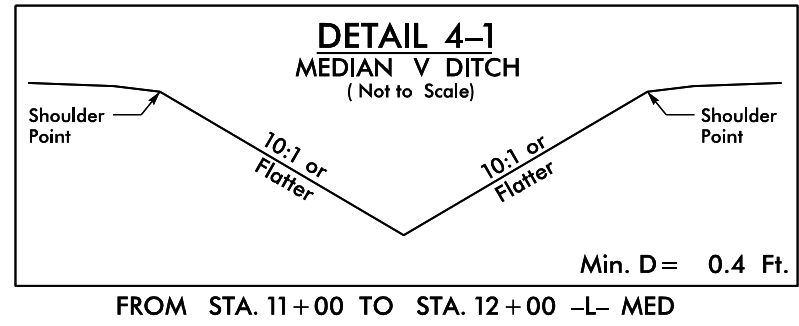

PROJECT REFERENCE NO.		SHEET NO.	
W-5805G		EC-7/CONST.4	
RW SHEET NO.			
ROADWAY DESIGN ENGINEER		HYDRAULICS ENGINEER	
DOCUMENT NOT CONSIDERED FINAL UNLESS ALL SIGNATURES COMPLETED			
Prepared in the Office of:		<div><div>NC FIRM LICENSE No. P-0339 320 Executive Ct., Hillsborough, NC 27278 (919) 732-5885 (919) 732-6676 (FAX)</div></div>	



REMOVAL OF EXISTING
PAVEMENT/GRAVEL

