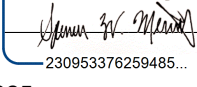


TIP NO.	SHEET NO.
W-5805G	SIGN-5


APPROVED:

Signed by:


230963376259485

DATE: 9/26/2025


SEAL




DOCUMENT NOT CONSIDERED FINAL

UNLESS ALL SIGNATURES COMPLETED

Prepared in the
Office of:




NC FIRM LICENSE No: P-0339
120 Executive Ct.
Hillsborough, NC 27278
(919) 732-2883
(919) 132-6676 (FAX)

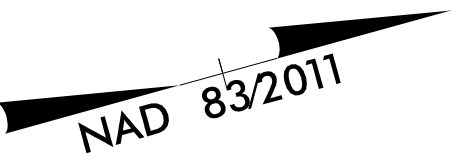

10

15

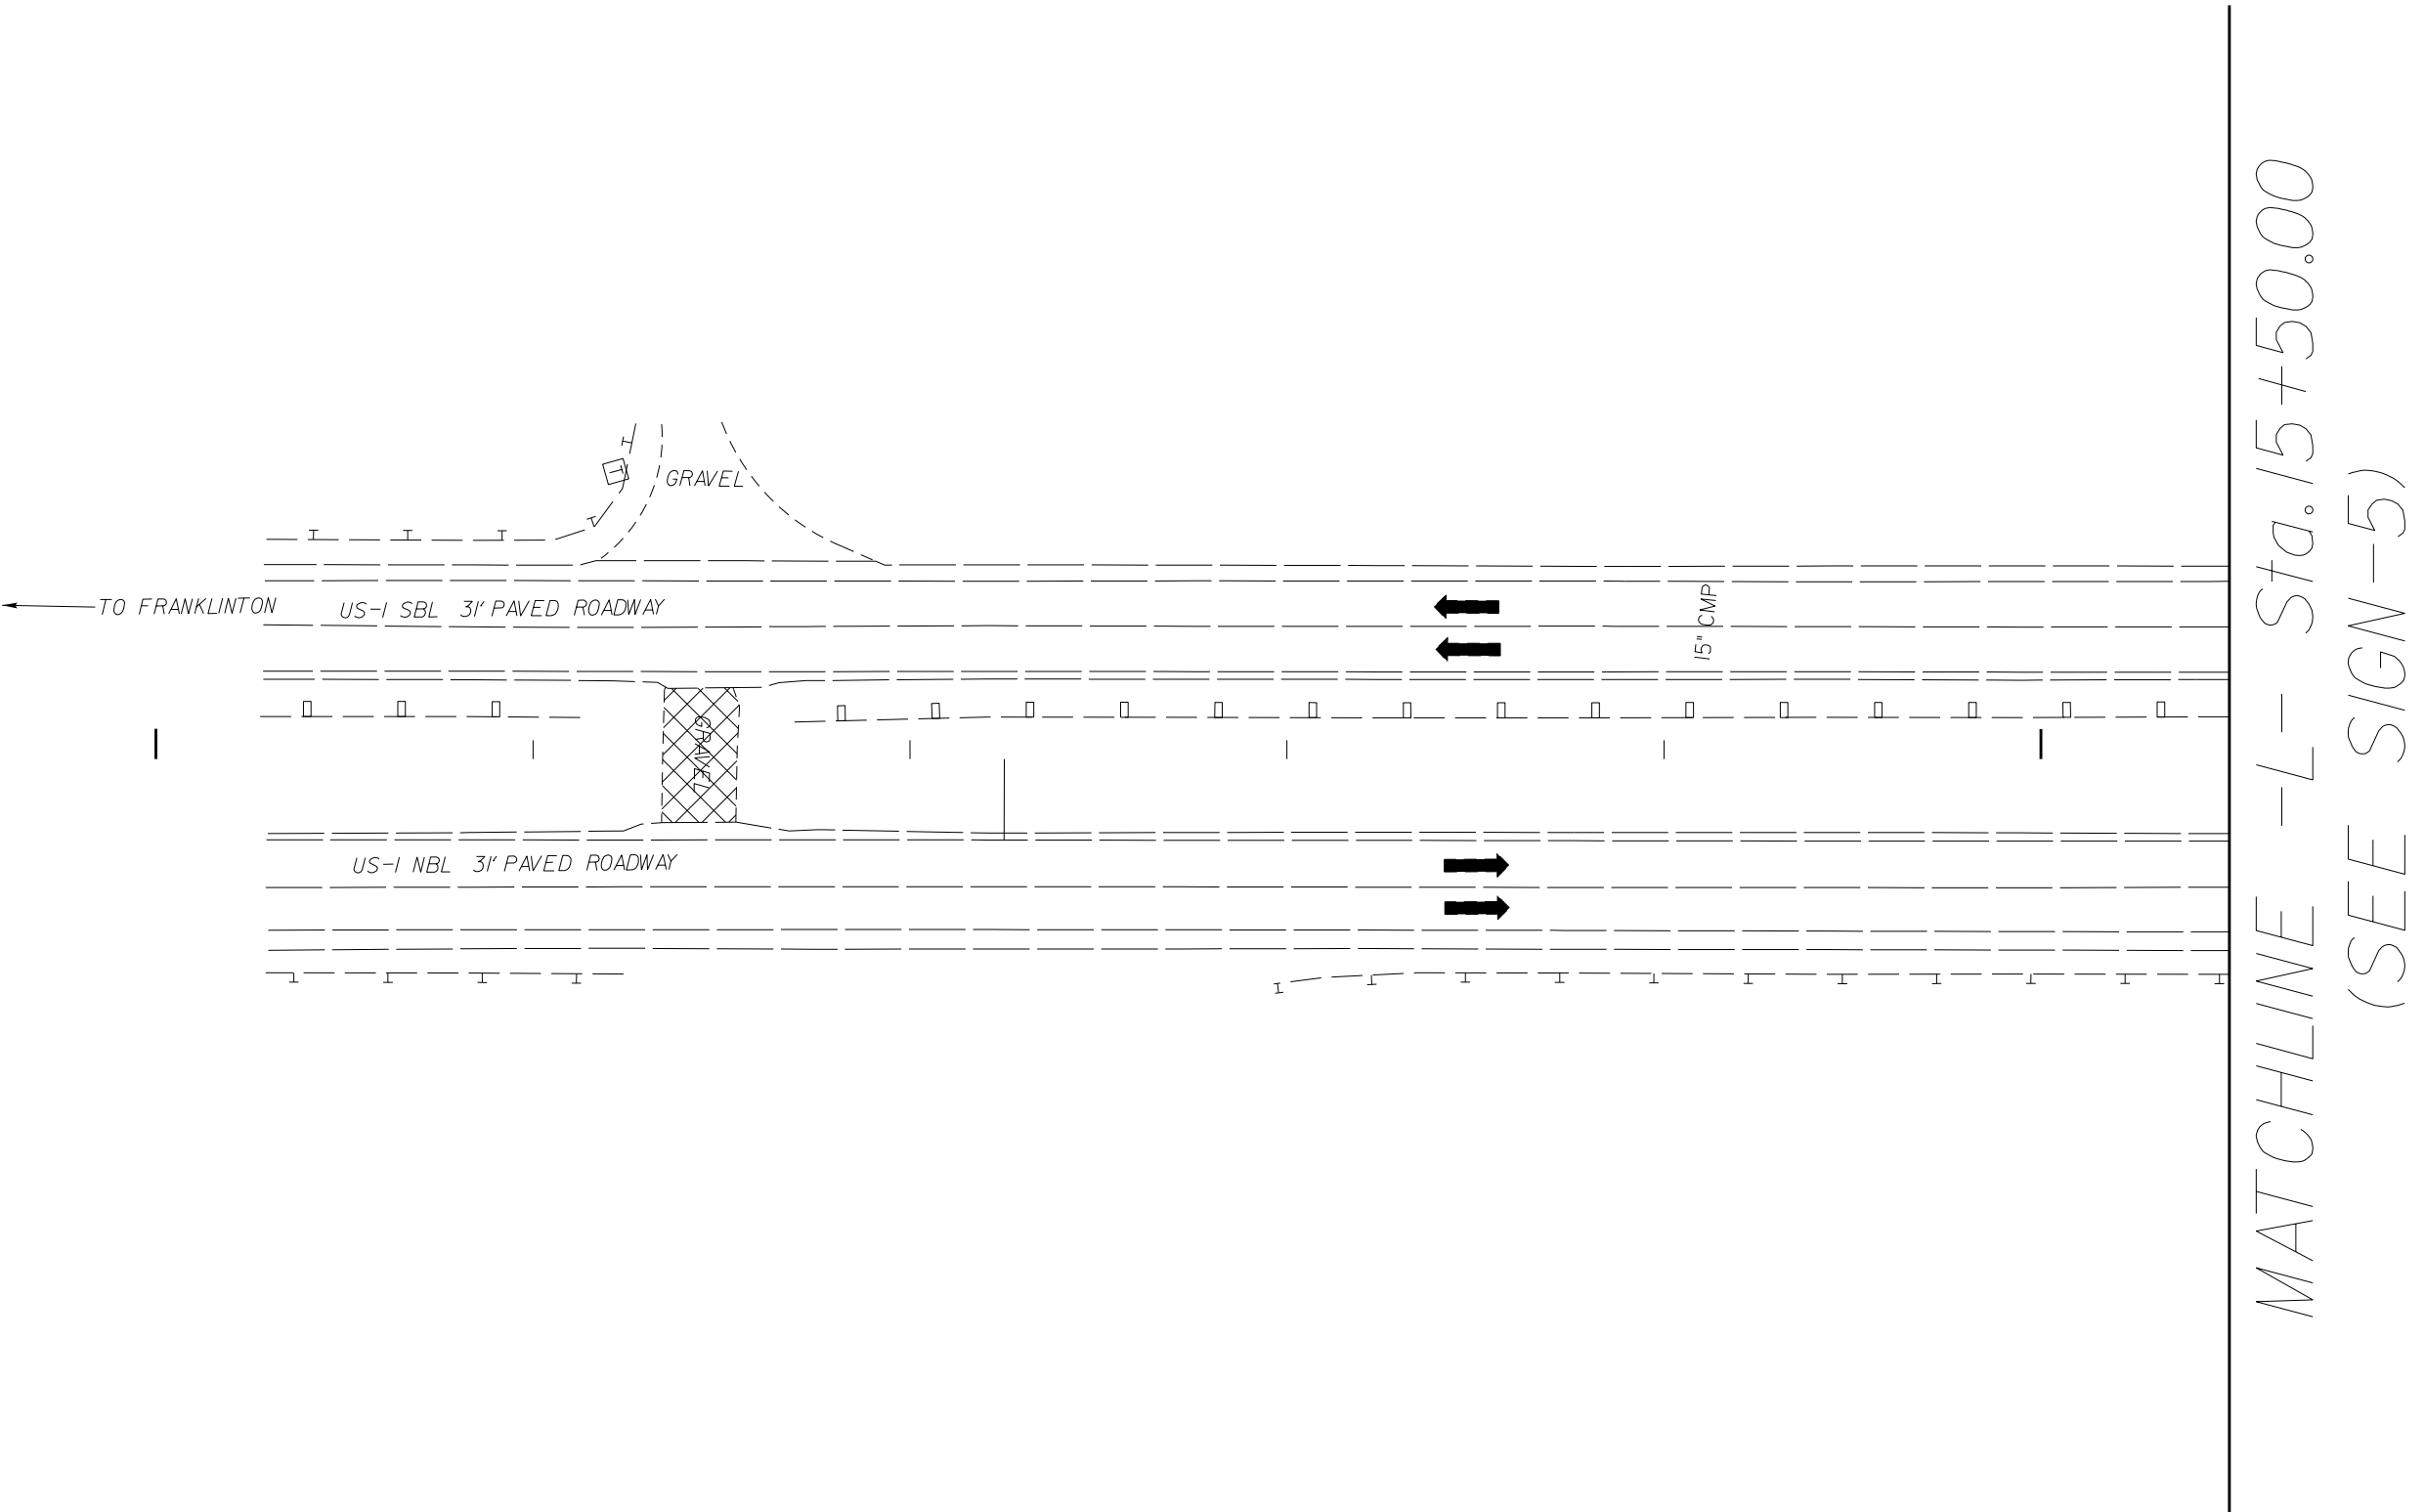

EXISTING AND PROPOSED SIGNS