


6/23/16



PROJ. REFERENCE NO.  
W-5705G

SHEET NO.  
X-5

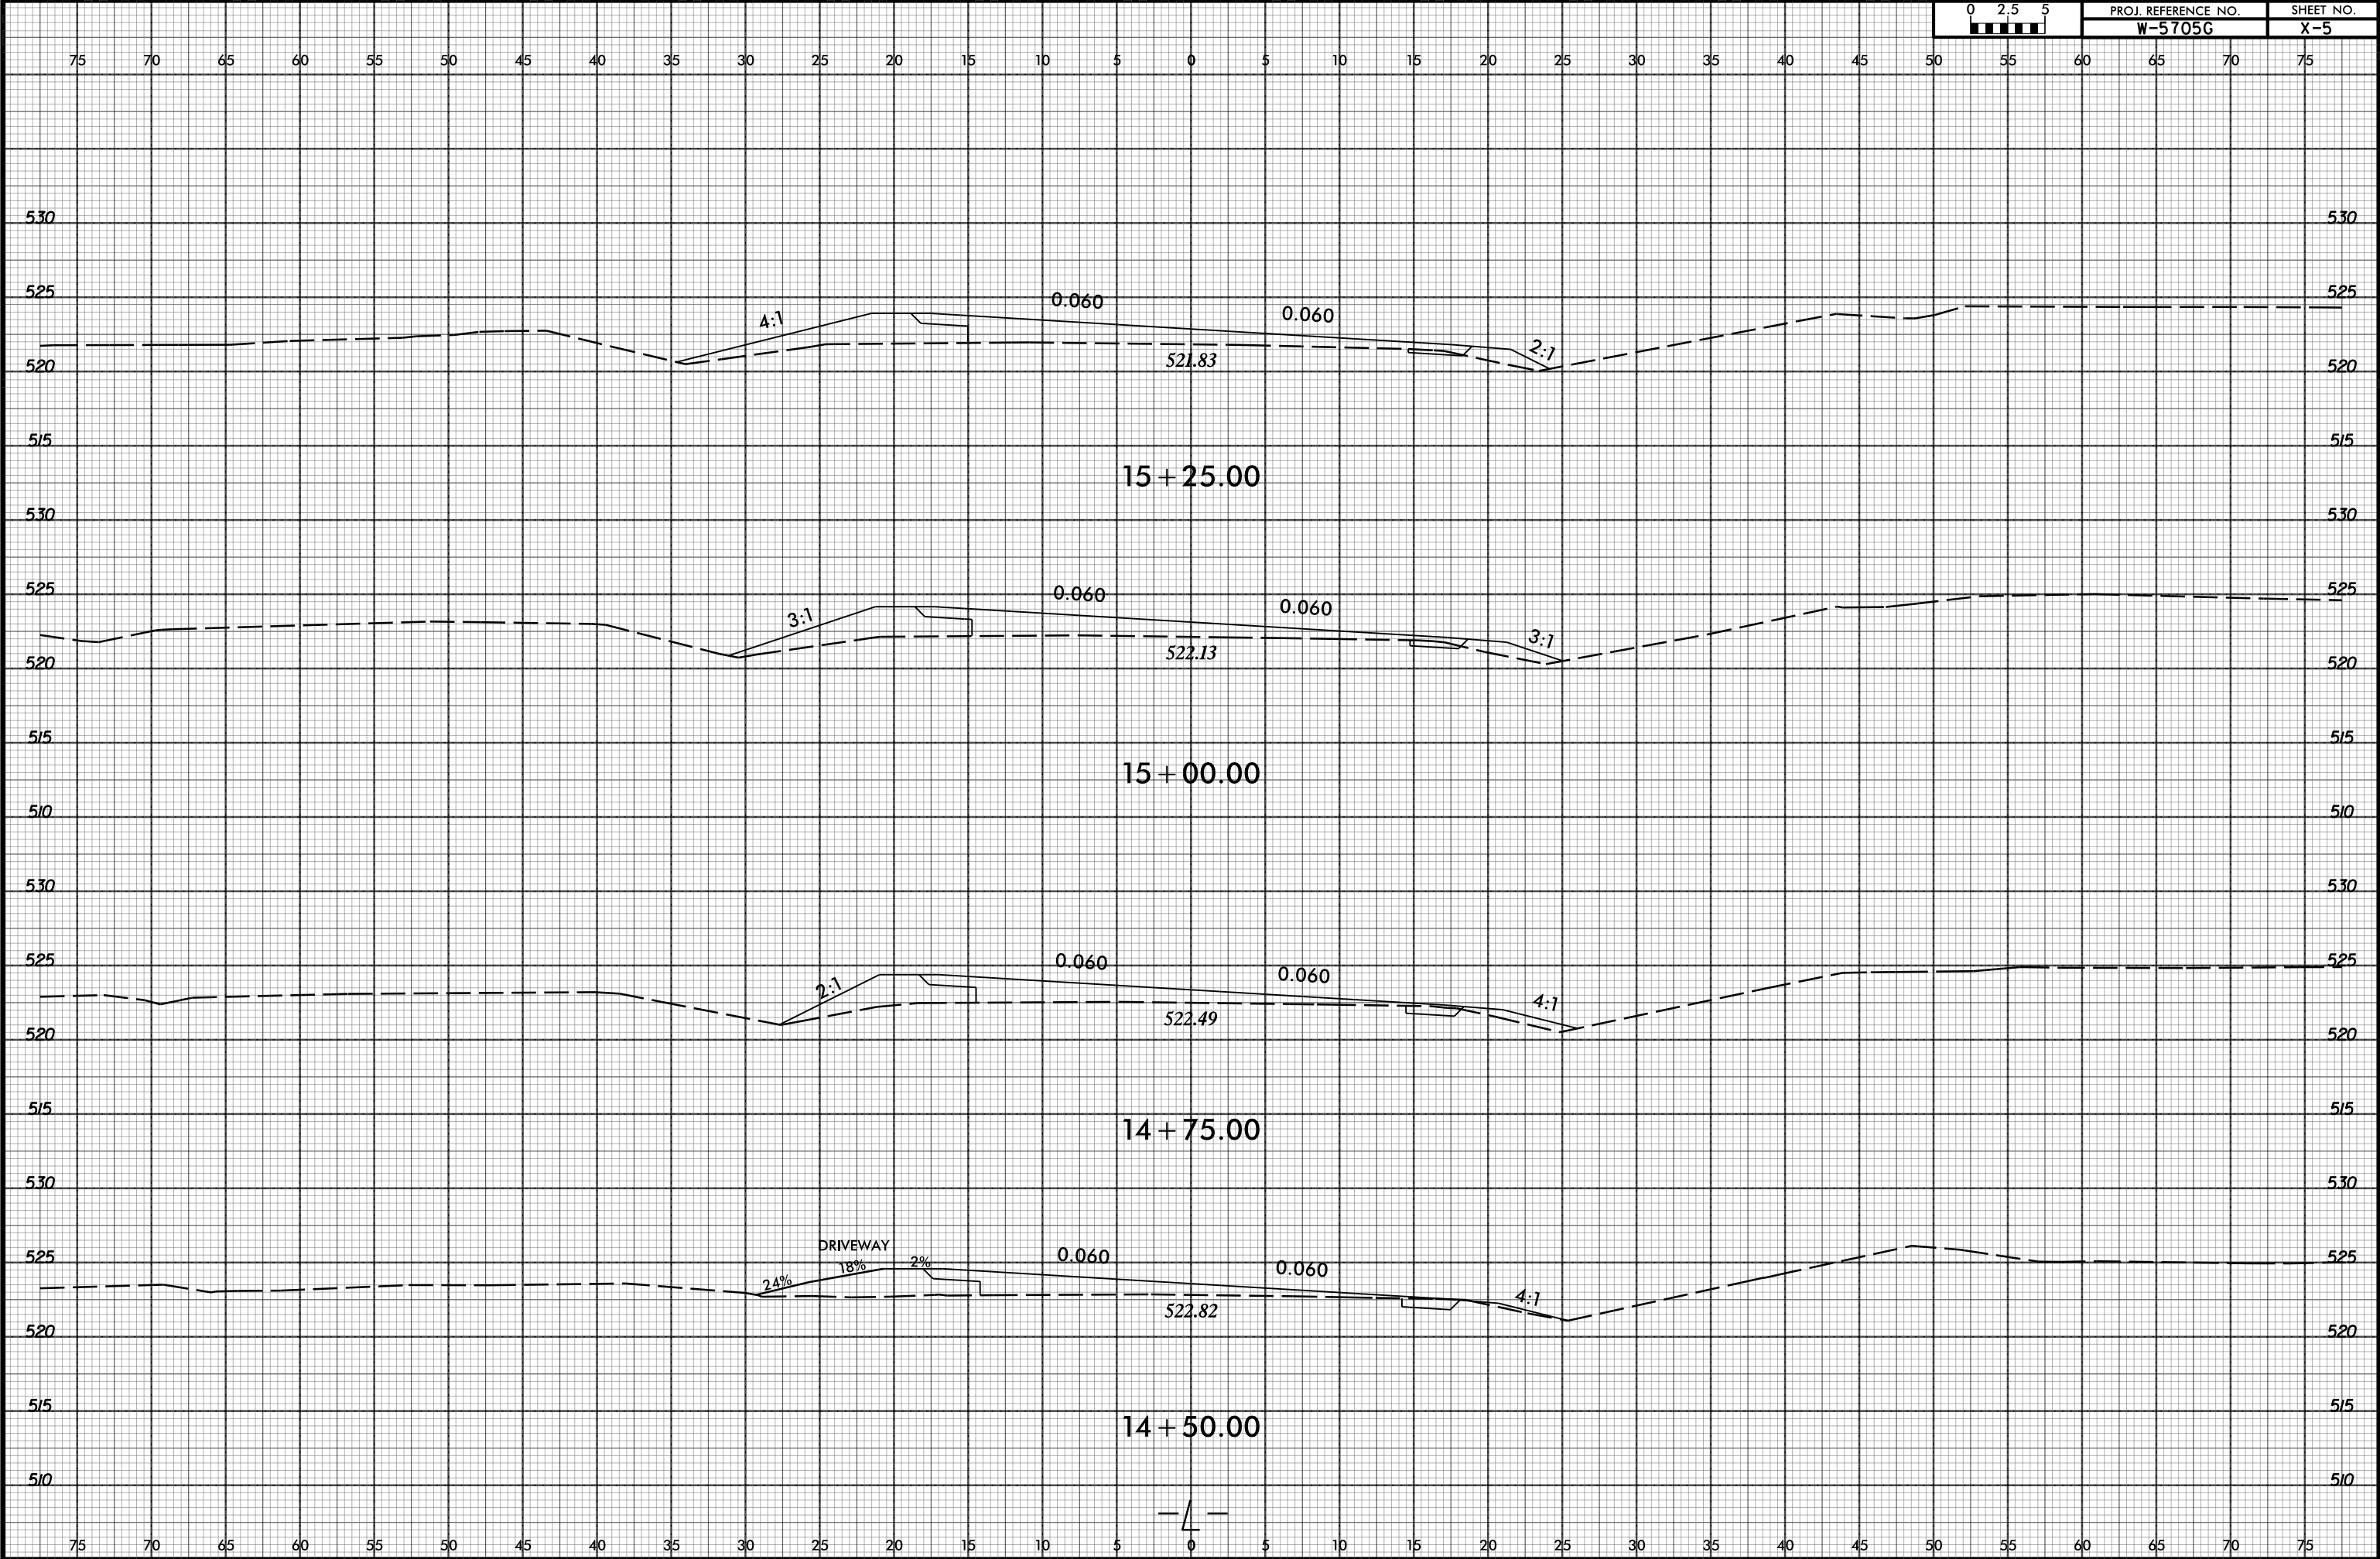

22-JUL-2024 16:00  
R:\Roadway\Roadway\CorridorModeling\w5705g\_Rdwy\_xpl\_L.dgn  
\$\$\$\$\$USER\$NAME\$\$\$\$\$