


09\_08/99

TIP PROJECT: 17BP.5.R.85

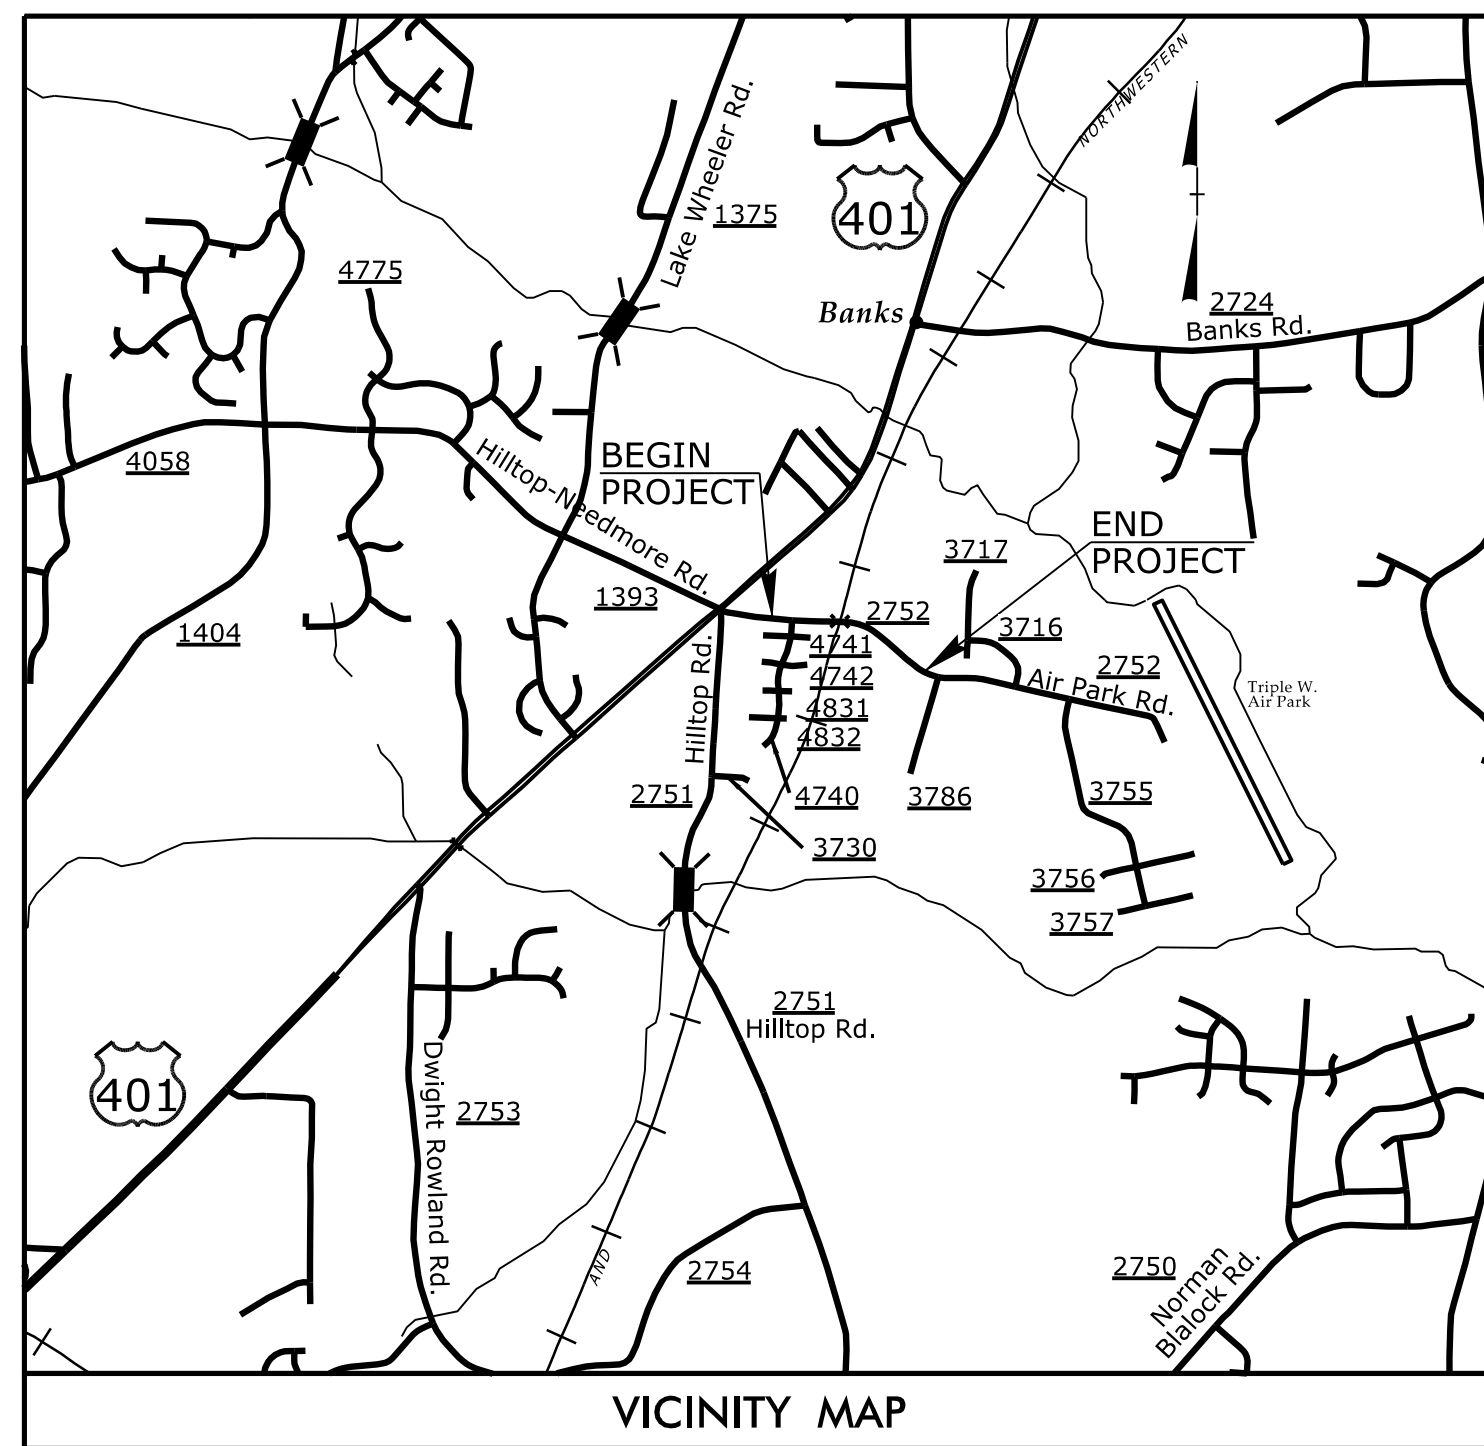

VICINITY MAP

STATE OF NORTH CAROLINA  
DIVISION OF HIGHWAYS


**UTILITIES BY OTHERS PLANS  
WKAE COUNTY**

**LOCATION: BRIDGE NO. 405 OVER NORFOLK SOUTHERN  
RAILROAD ON SR 2752 (AIR PARK RD.)**


**TYPE OF WORK: COMMUNICATIONS AND POWER RELOCATION**

T.I.P. NO.	SHEET NO.
17BP.5.R.85	UO-1

NOTE:  
ALL UTILITY WORK SHOWN ON THIS SHEET WILL BE DONE BY OTHERS.  
NO PAYMENT WILL BE MADE TO THE CONTRACTOR FOR UTILITY WORK SHOWN ON THIS SHEET.

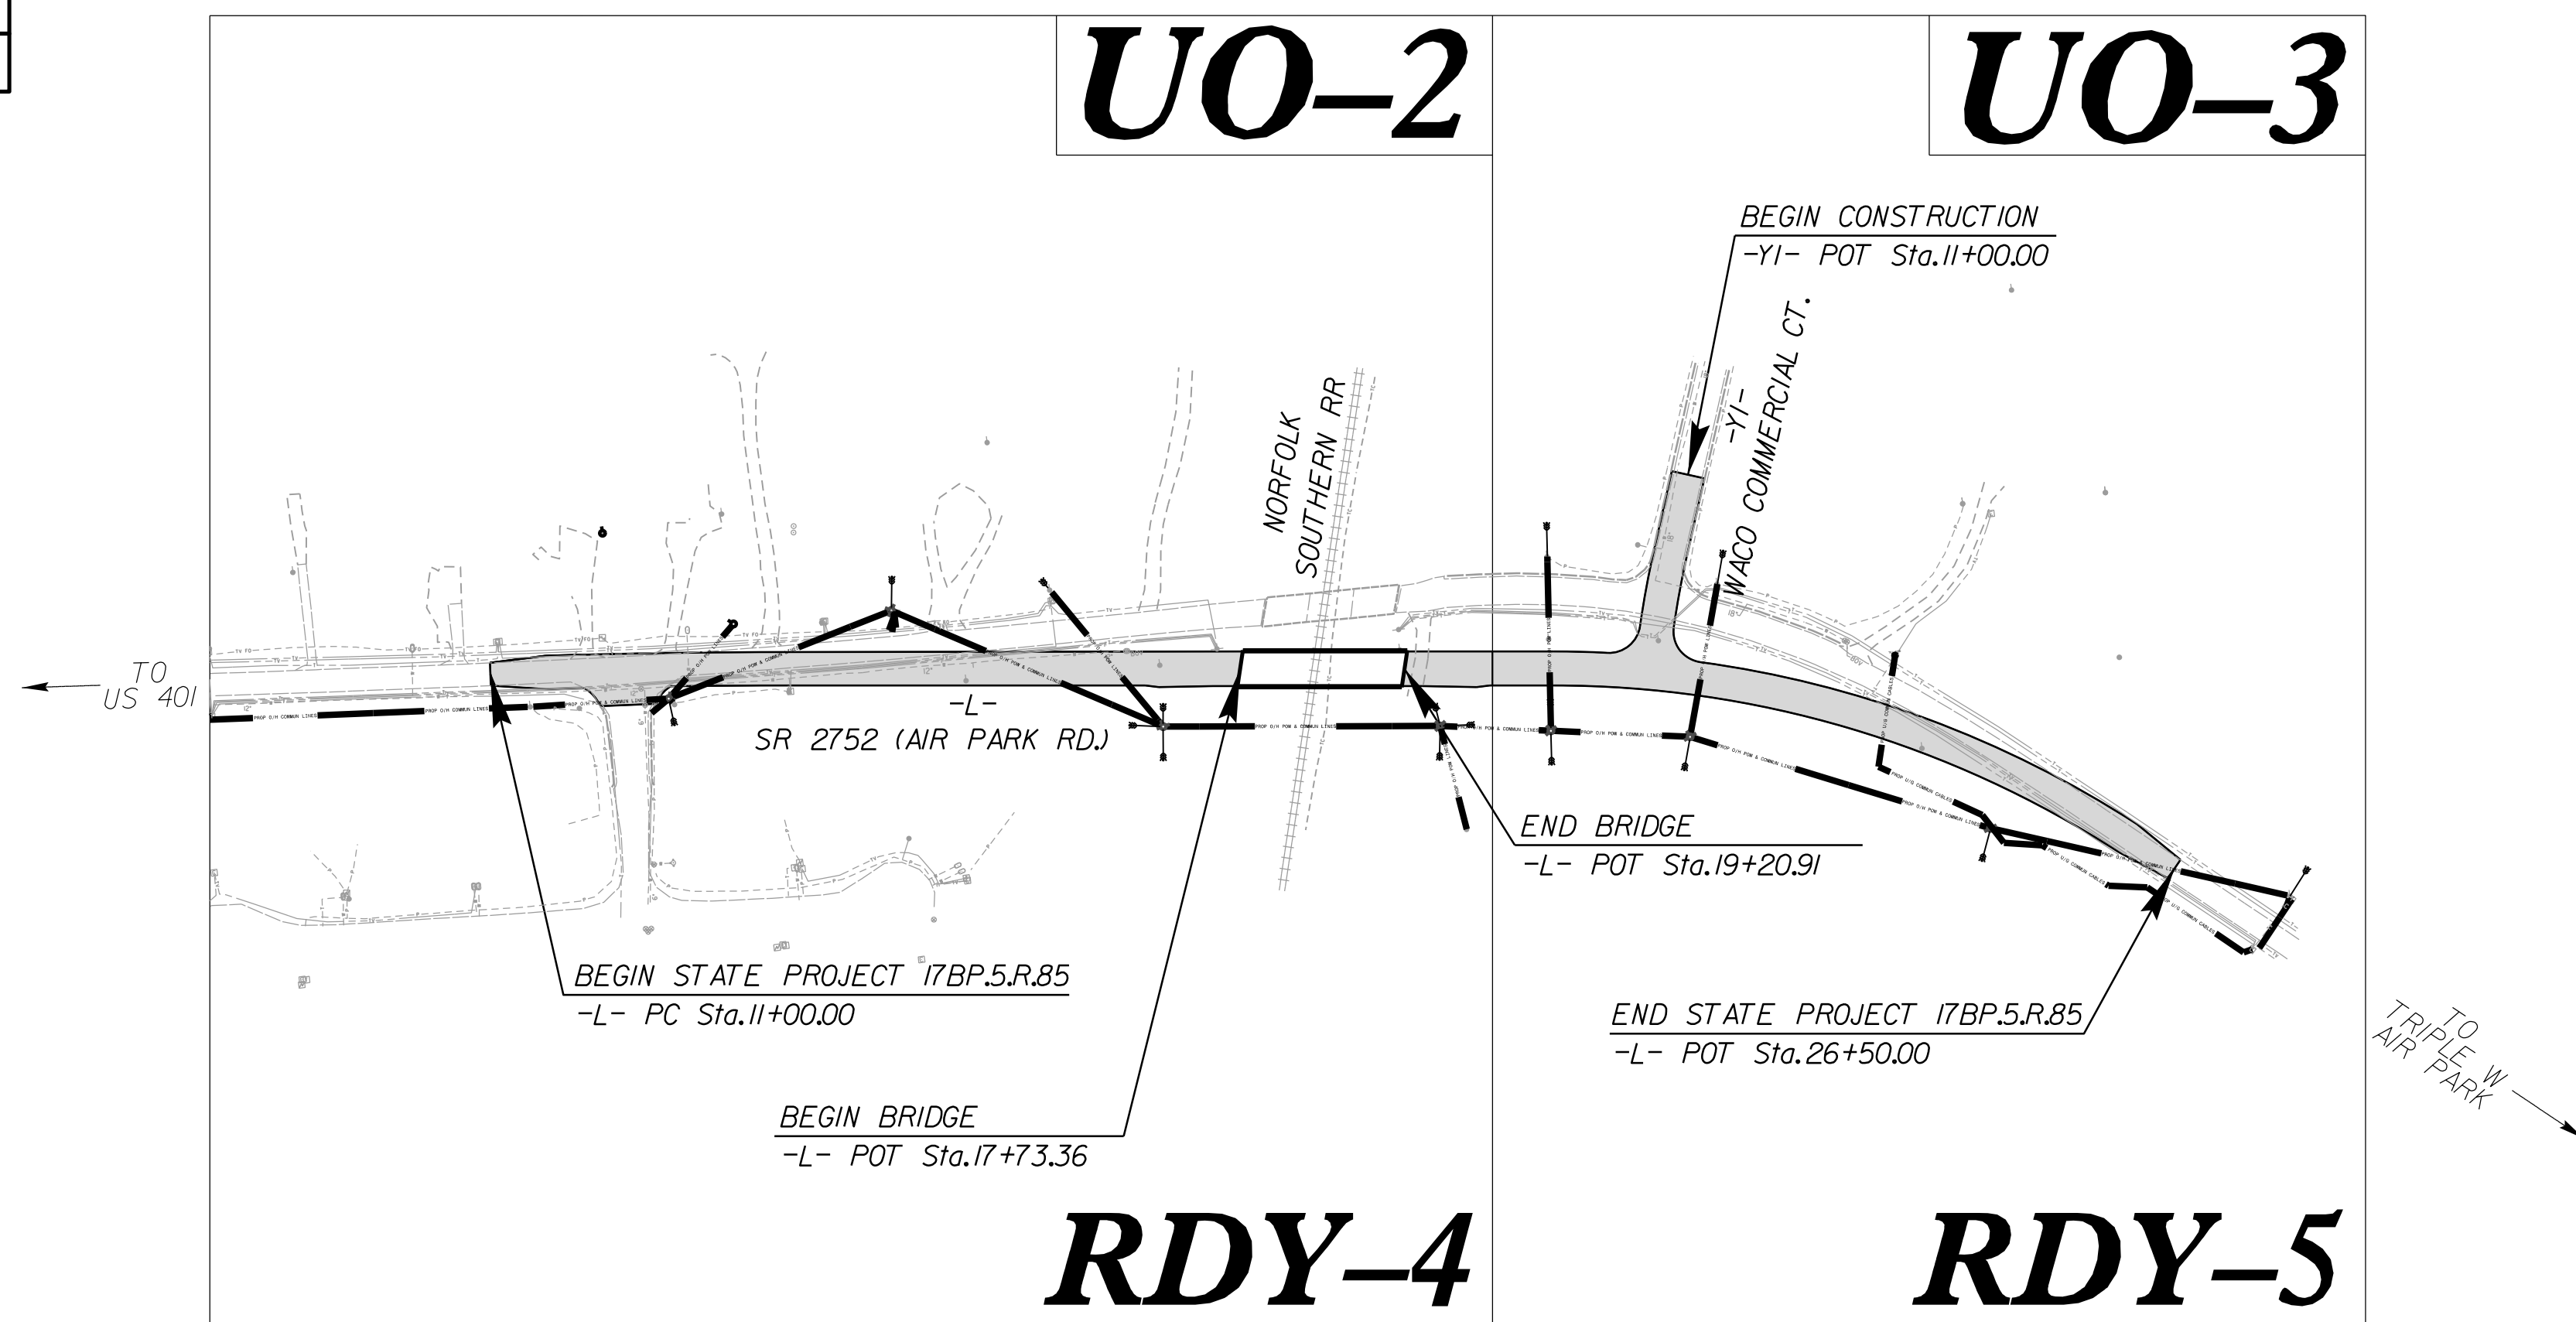

**GRAPHIC SCALES**

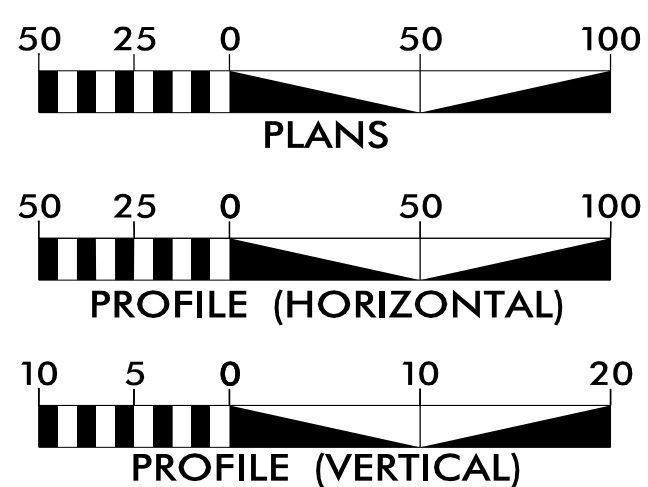


**INDEX OF SHEETS**

SHEET NO.:	DESCRIPTION:
UO-1	TITLE SHEET
UO-2 THRU UO-3	UBO PLAN SHEETS


**UTILITY OWNERS WITH CONFLICTS**

- (A) POWER - DUKE ENERGY PROGRESS
- (B) COMMUNICATIONS - BRIGHTSPEED
- (C) COMMUNICATIONS - SPECTRUM

PREPARED IN THE OFFICE OF:

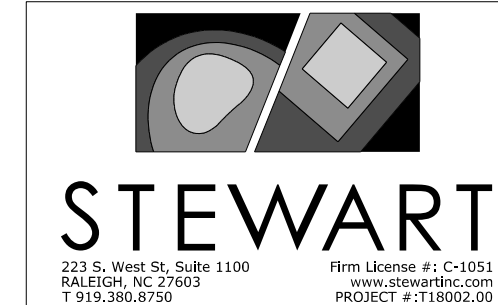

MICHAEL BURNS, PE UTILITY PROJECT MANAGER  
ANDY YOUNG, PE PROJECT UTILITY COORDINATOR

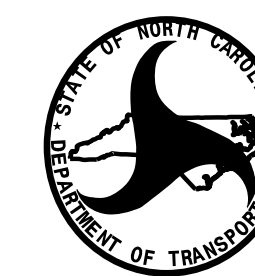

DIVISION OF HIGHWAYS  
HIGHWAY DIVISION 5  
2612 N. DUKE STREET  
DURHAM, NC 27704

LISA GILCHRIST, EI NCDOT CONTACT

10/4/2023 10:04:05 - Ut - tsh\_u001\_psh.dgn USER:mburns

# UTILITIES BY OTHERS

**NOTE:**  
 ALL PROPOSED UTILITY WORK SHOWN ON THIS SHEET WILL BE DONE BY OTHERS. NO PAYMENT WILL BE MADE TO THE CONTRACTOR FOR PROPOSED UTILITY WORK SHOWN ON THIS SHEET.

BRIGHTSPEED UNDERGROUND COMMUNICATIONS CABLE

CONTRACTOR TO EXERCISE CAUTION WHEN INSTALLING PROPOSED WATERLINE IN THIS AREA. EXISTING COMMUNICATIONS CABLES TO REMAIN

DUKE & SPECTRUM & BRIGHTSPEED JOINT OVERHEAD LINES


SPECTRUM UNDERGROUND COMMUNICATIONS CABLE

BRIGHTSPEED OVERHEAD COMMUNICATIONS LINE

SPECTRUM UNDERGROUND COMMUNICATIONS CABLE

UNDERGROUND POWER CABLE

10:41:2003 Lit\_rdy4\_U002\_psh.dgn


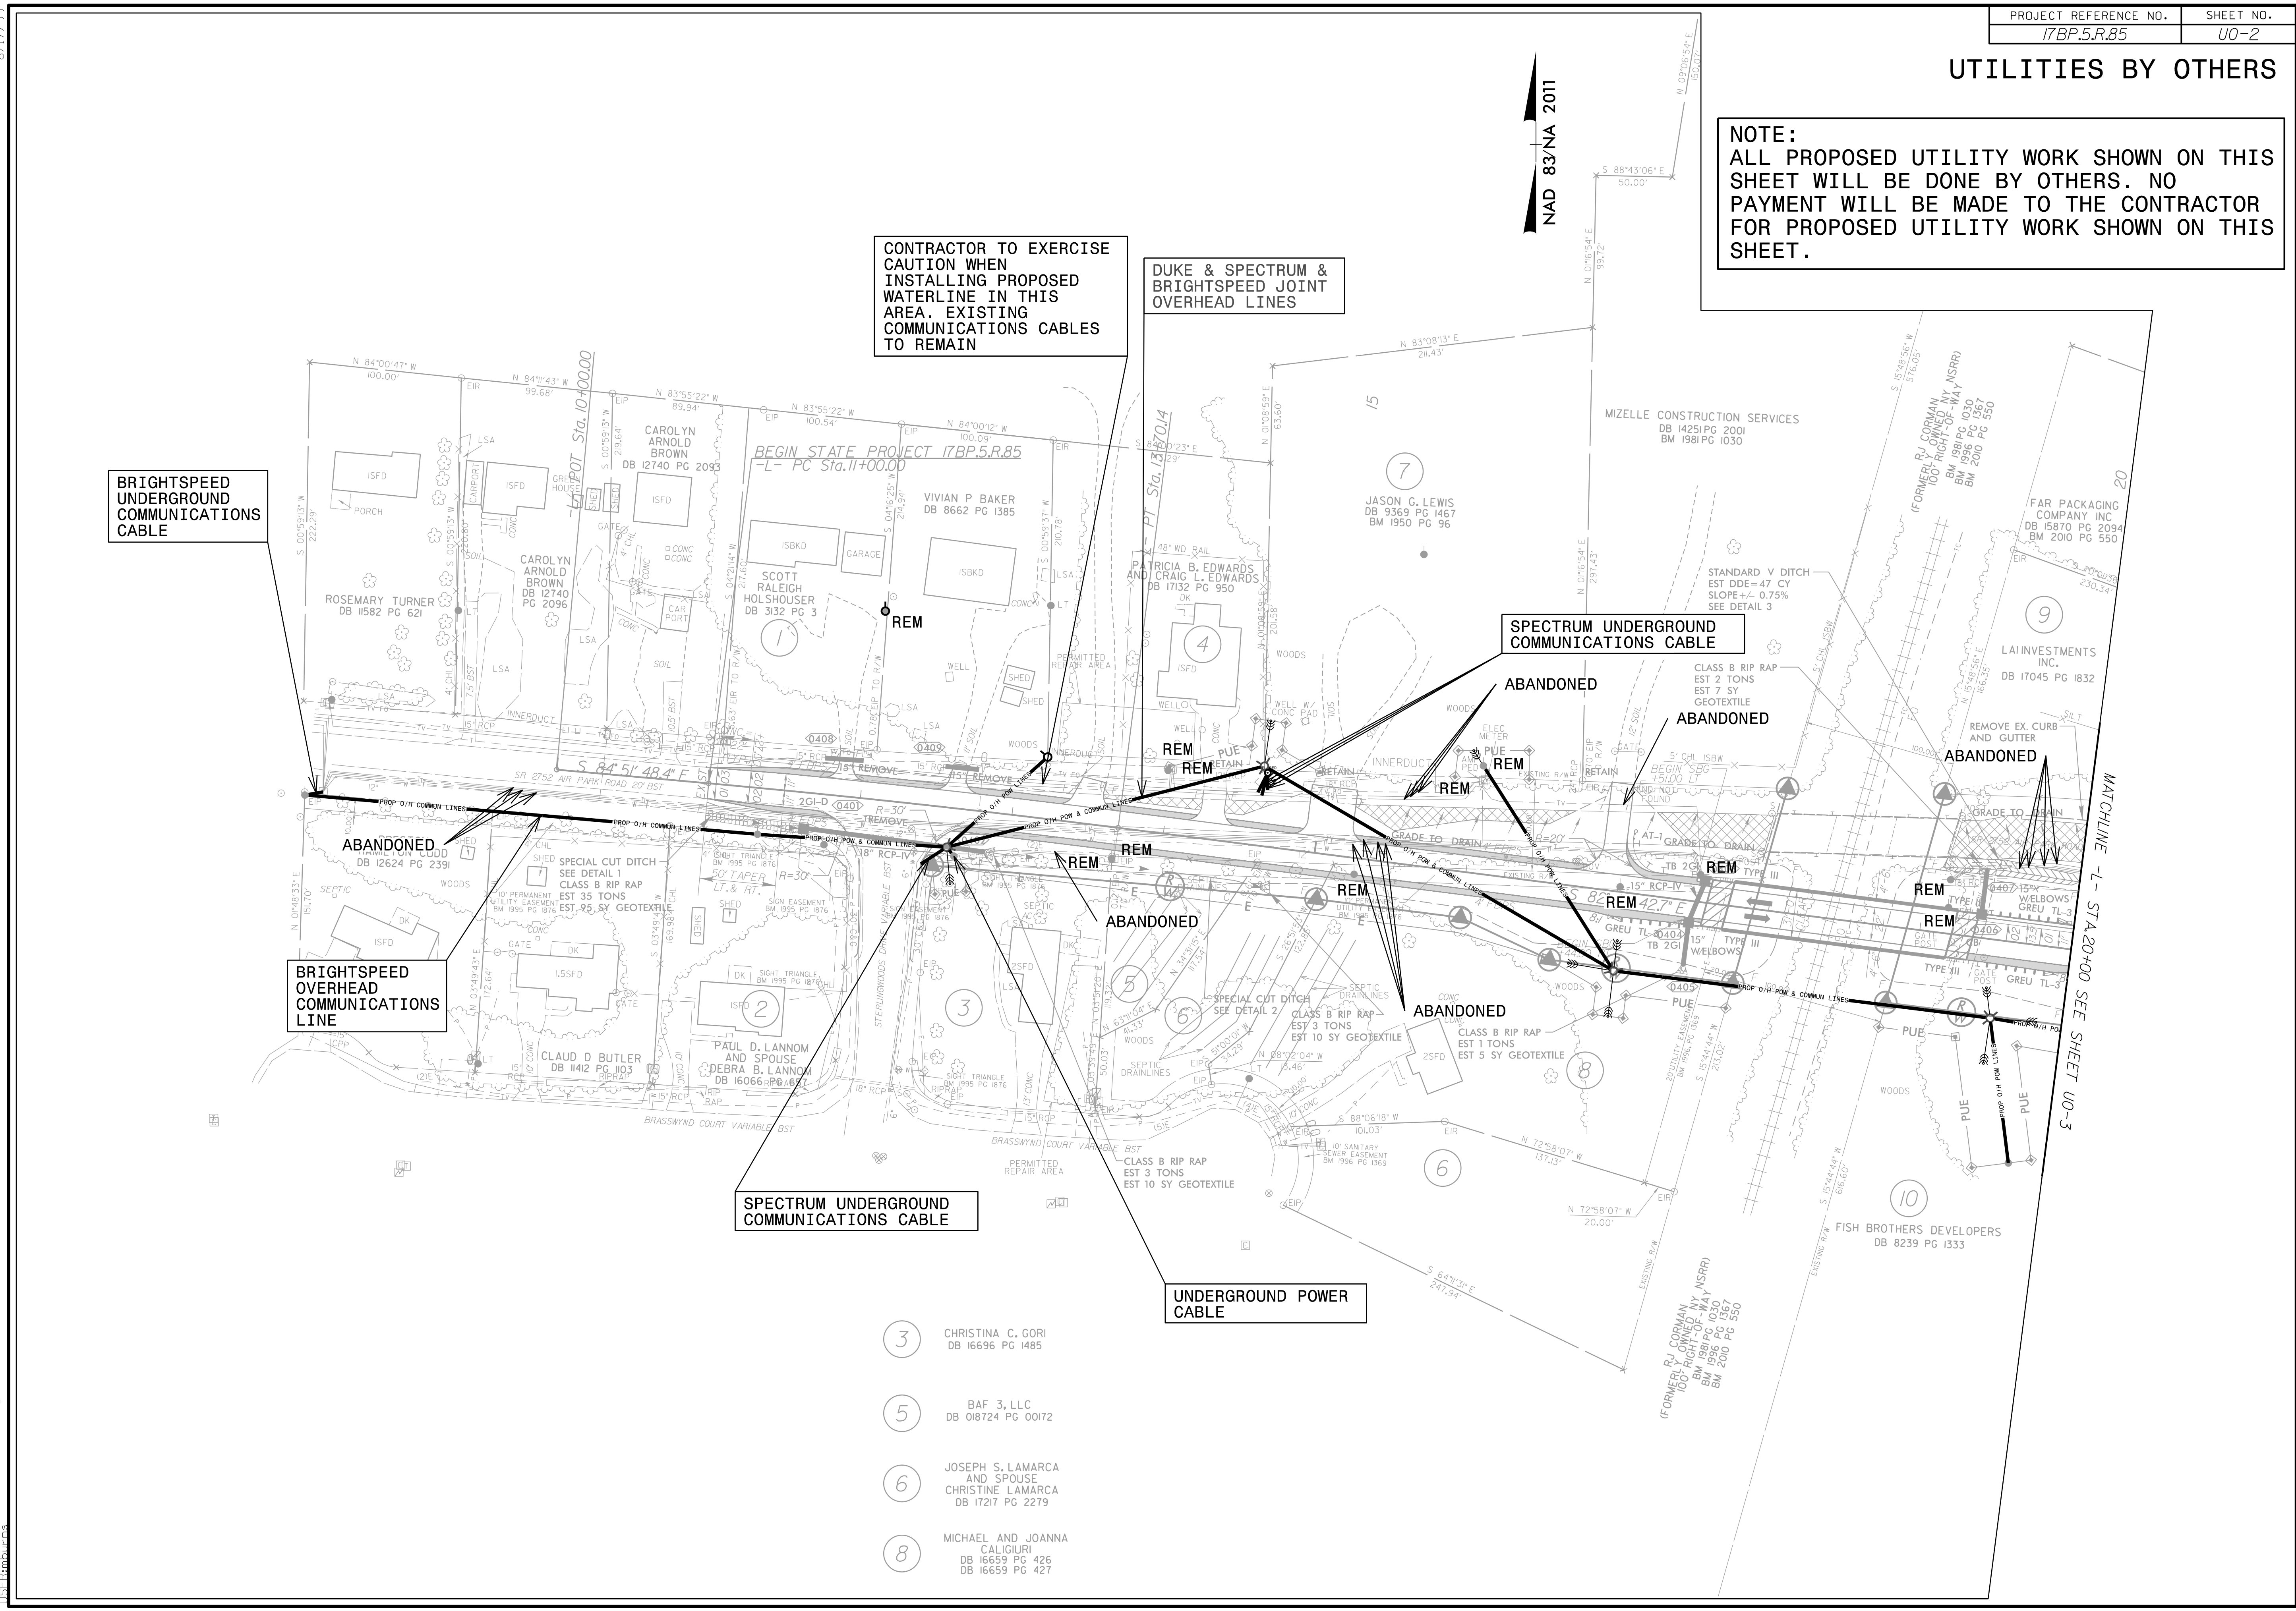


- 3 CHRISTINA C. GORI  
DB 16696 PG 1485
- 5 BAF 3, LLC  
DB 018724 PG 00172
- 6 JOSEPH S. LAMARCA  
AND SPOUSE  
CHRISTINE LAMARCA  
DB 17217 PG 2279
- 8 MICHAEL AND JOANNA  
CALIGIURI  
DB 16659 PG 426  
DB 16659 PG 427

MATCHLINE - STA. 20+00 SEE SHEET U0-3

### UTILITIES BY OTHERS

**NOTE:**  
 ALL PROPOSED UTILITY WORK SHOWN ON THIS SHEET WILL BE DONE BY OTHERS. NO PAYMENT WILL BE MADE TO THE CONTRACTOR FOR PROPOSED UTILITY WORK SHOWN ON THIS SHEET.

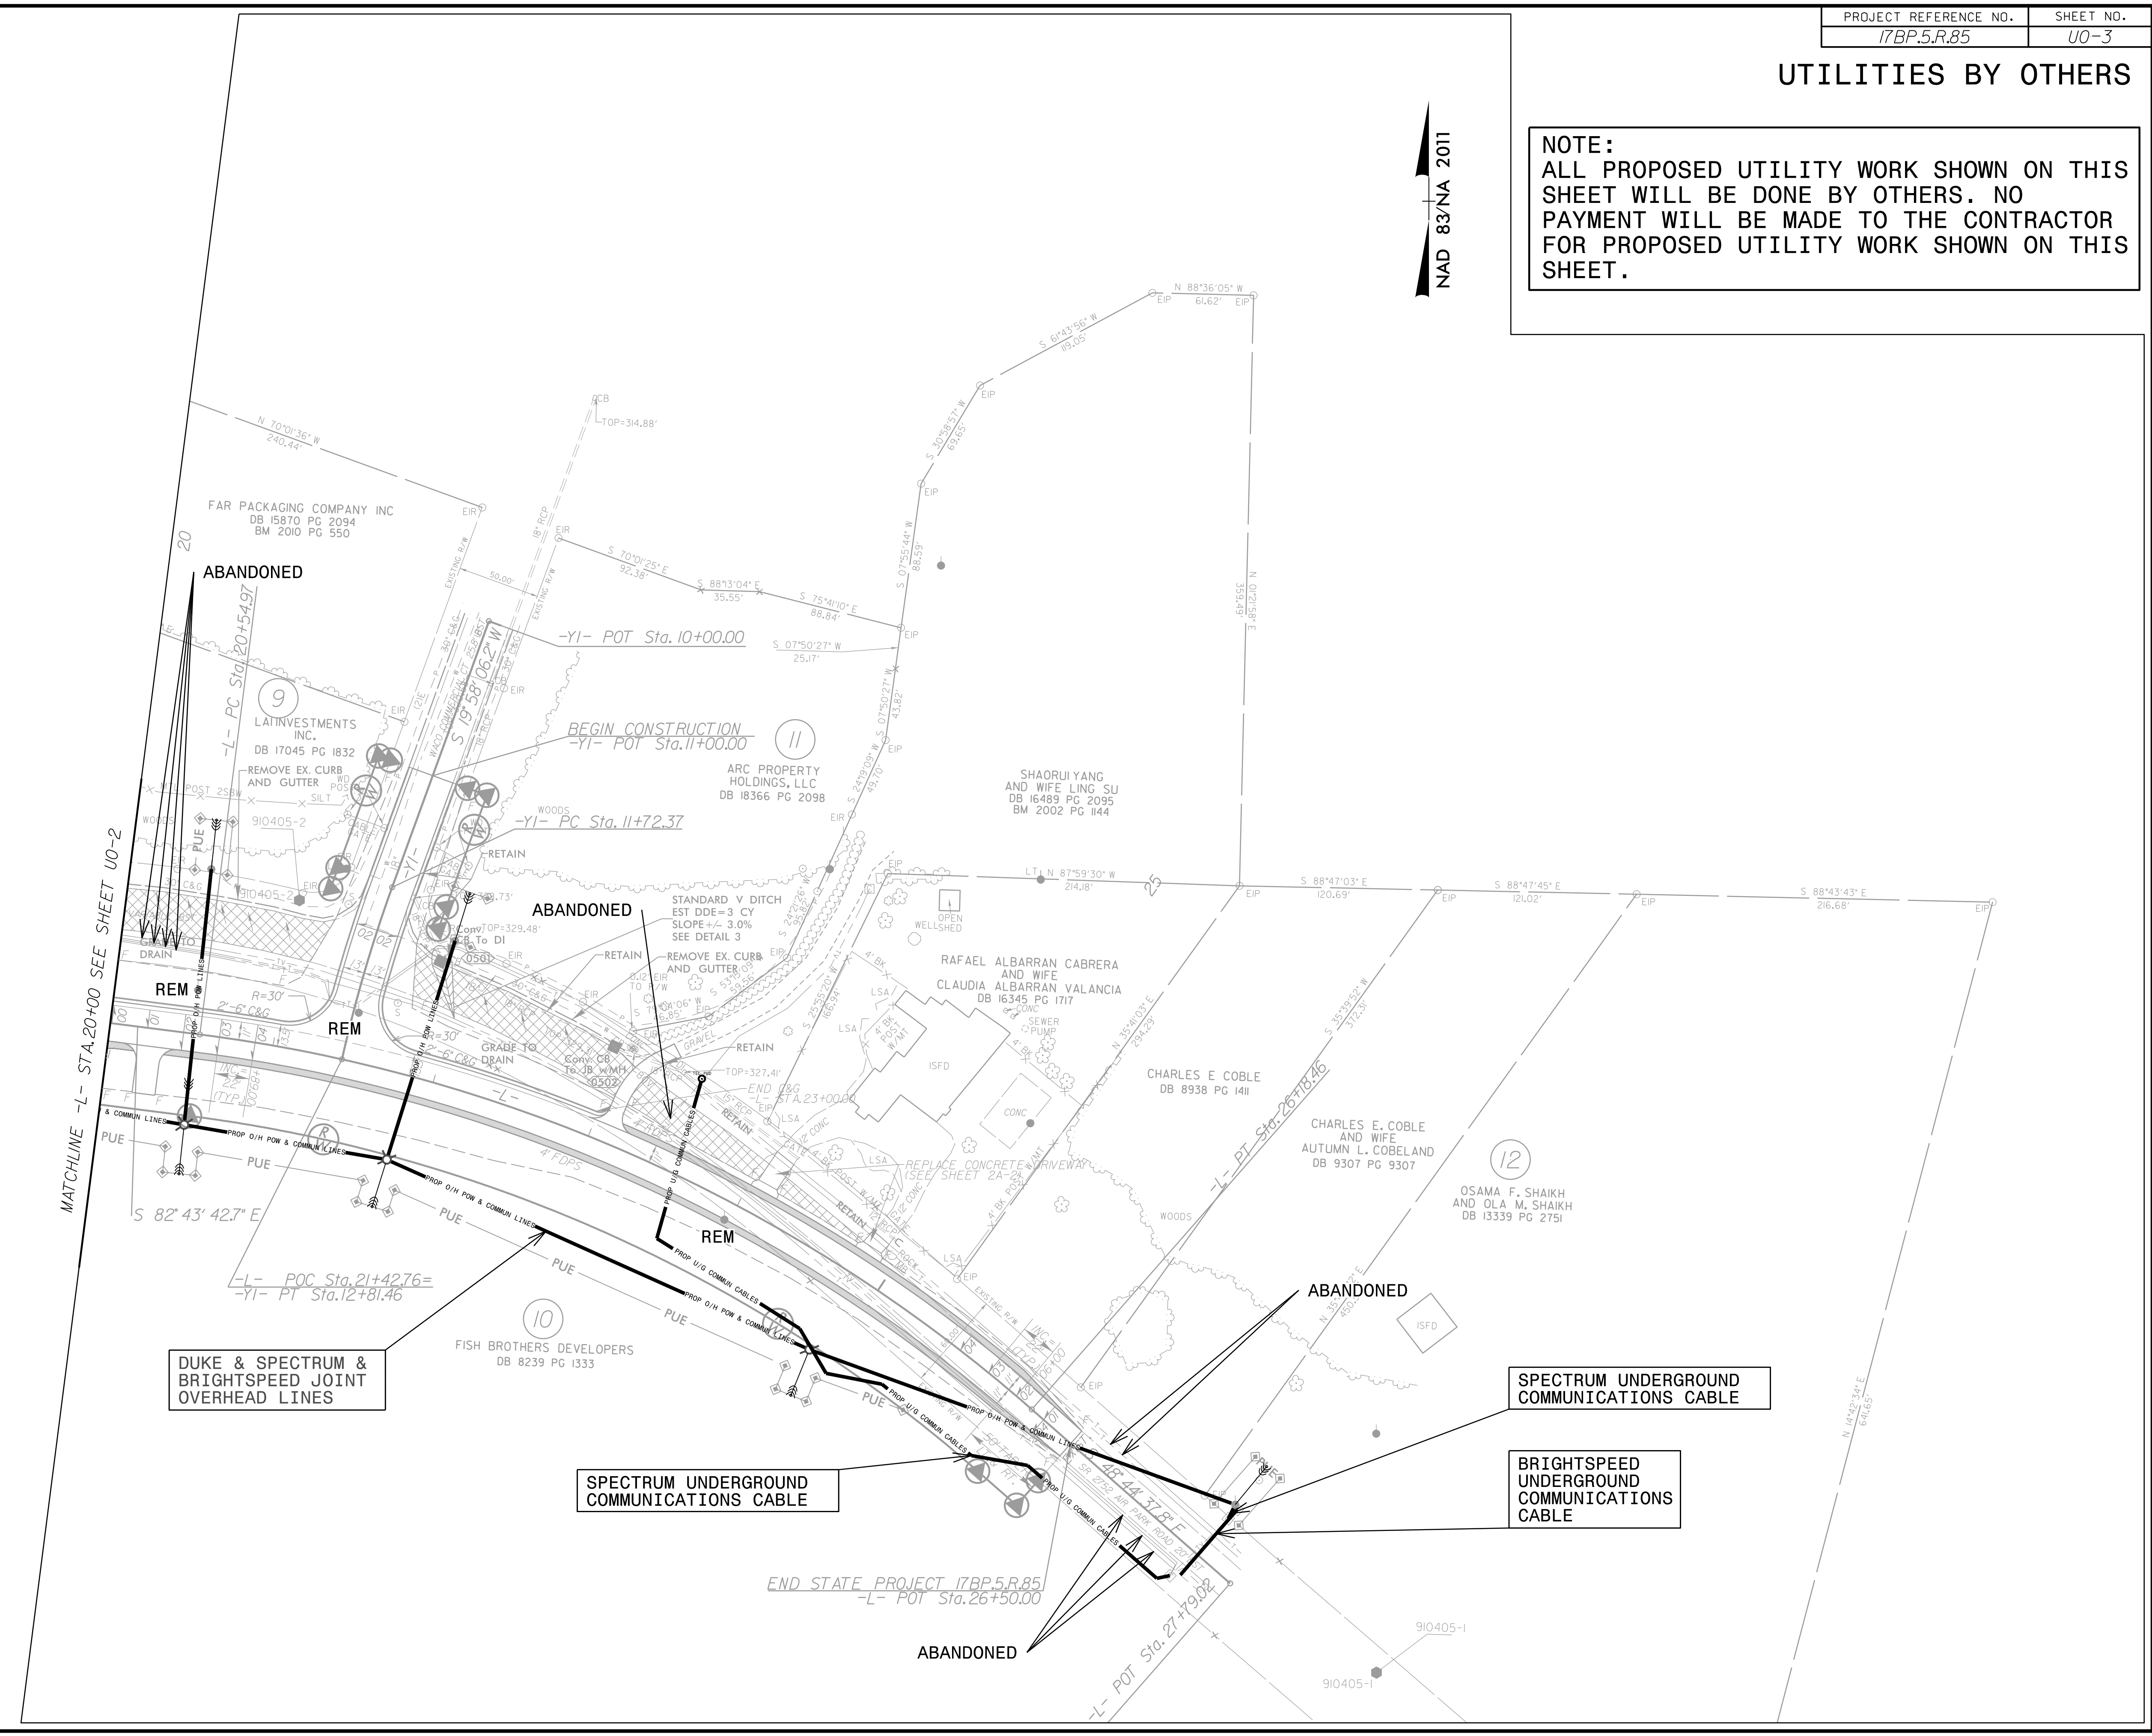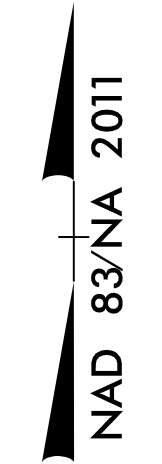

8.17.99

10/4/2003 Lit\_rdy5\_U003\_psh.dgn  
 ISS: Bmburns