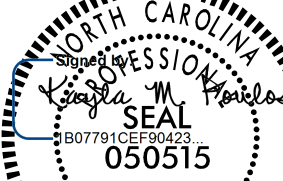

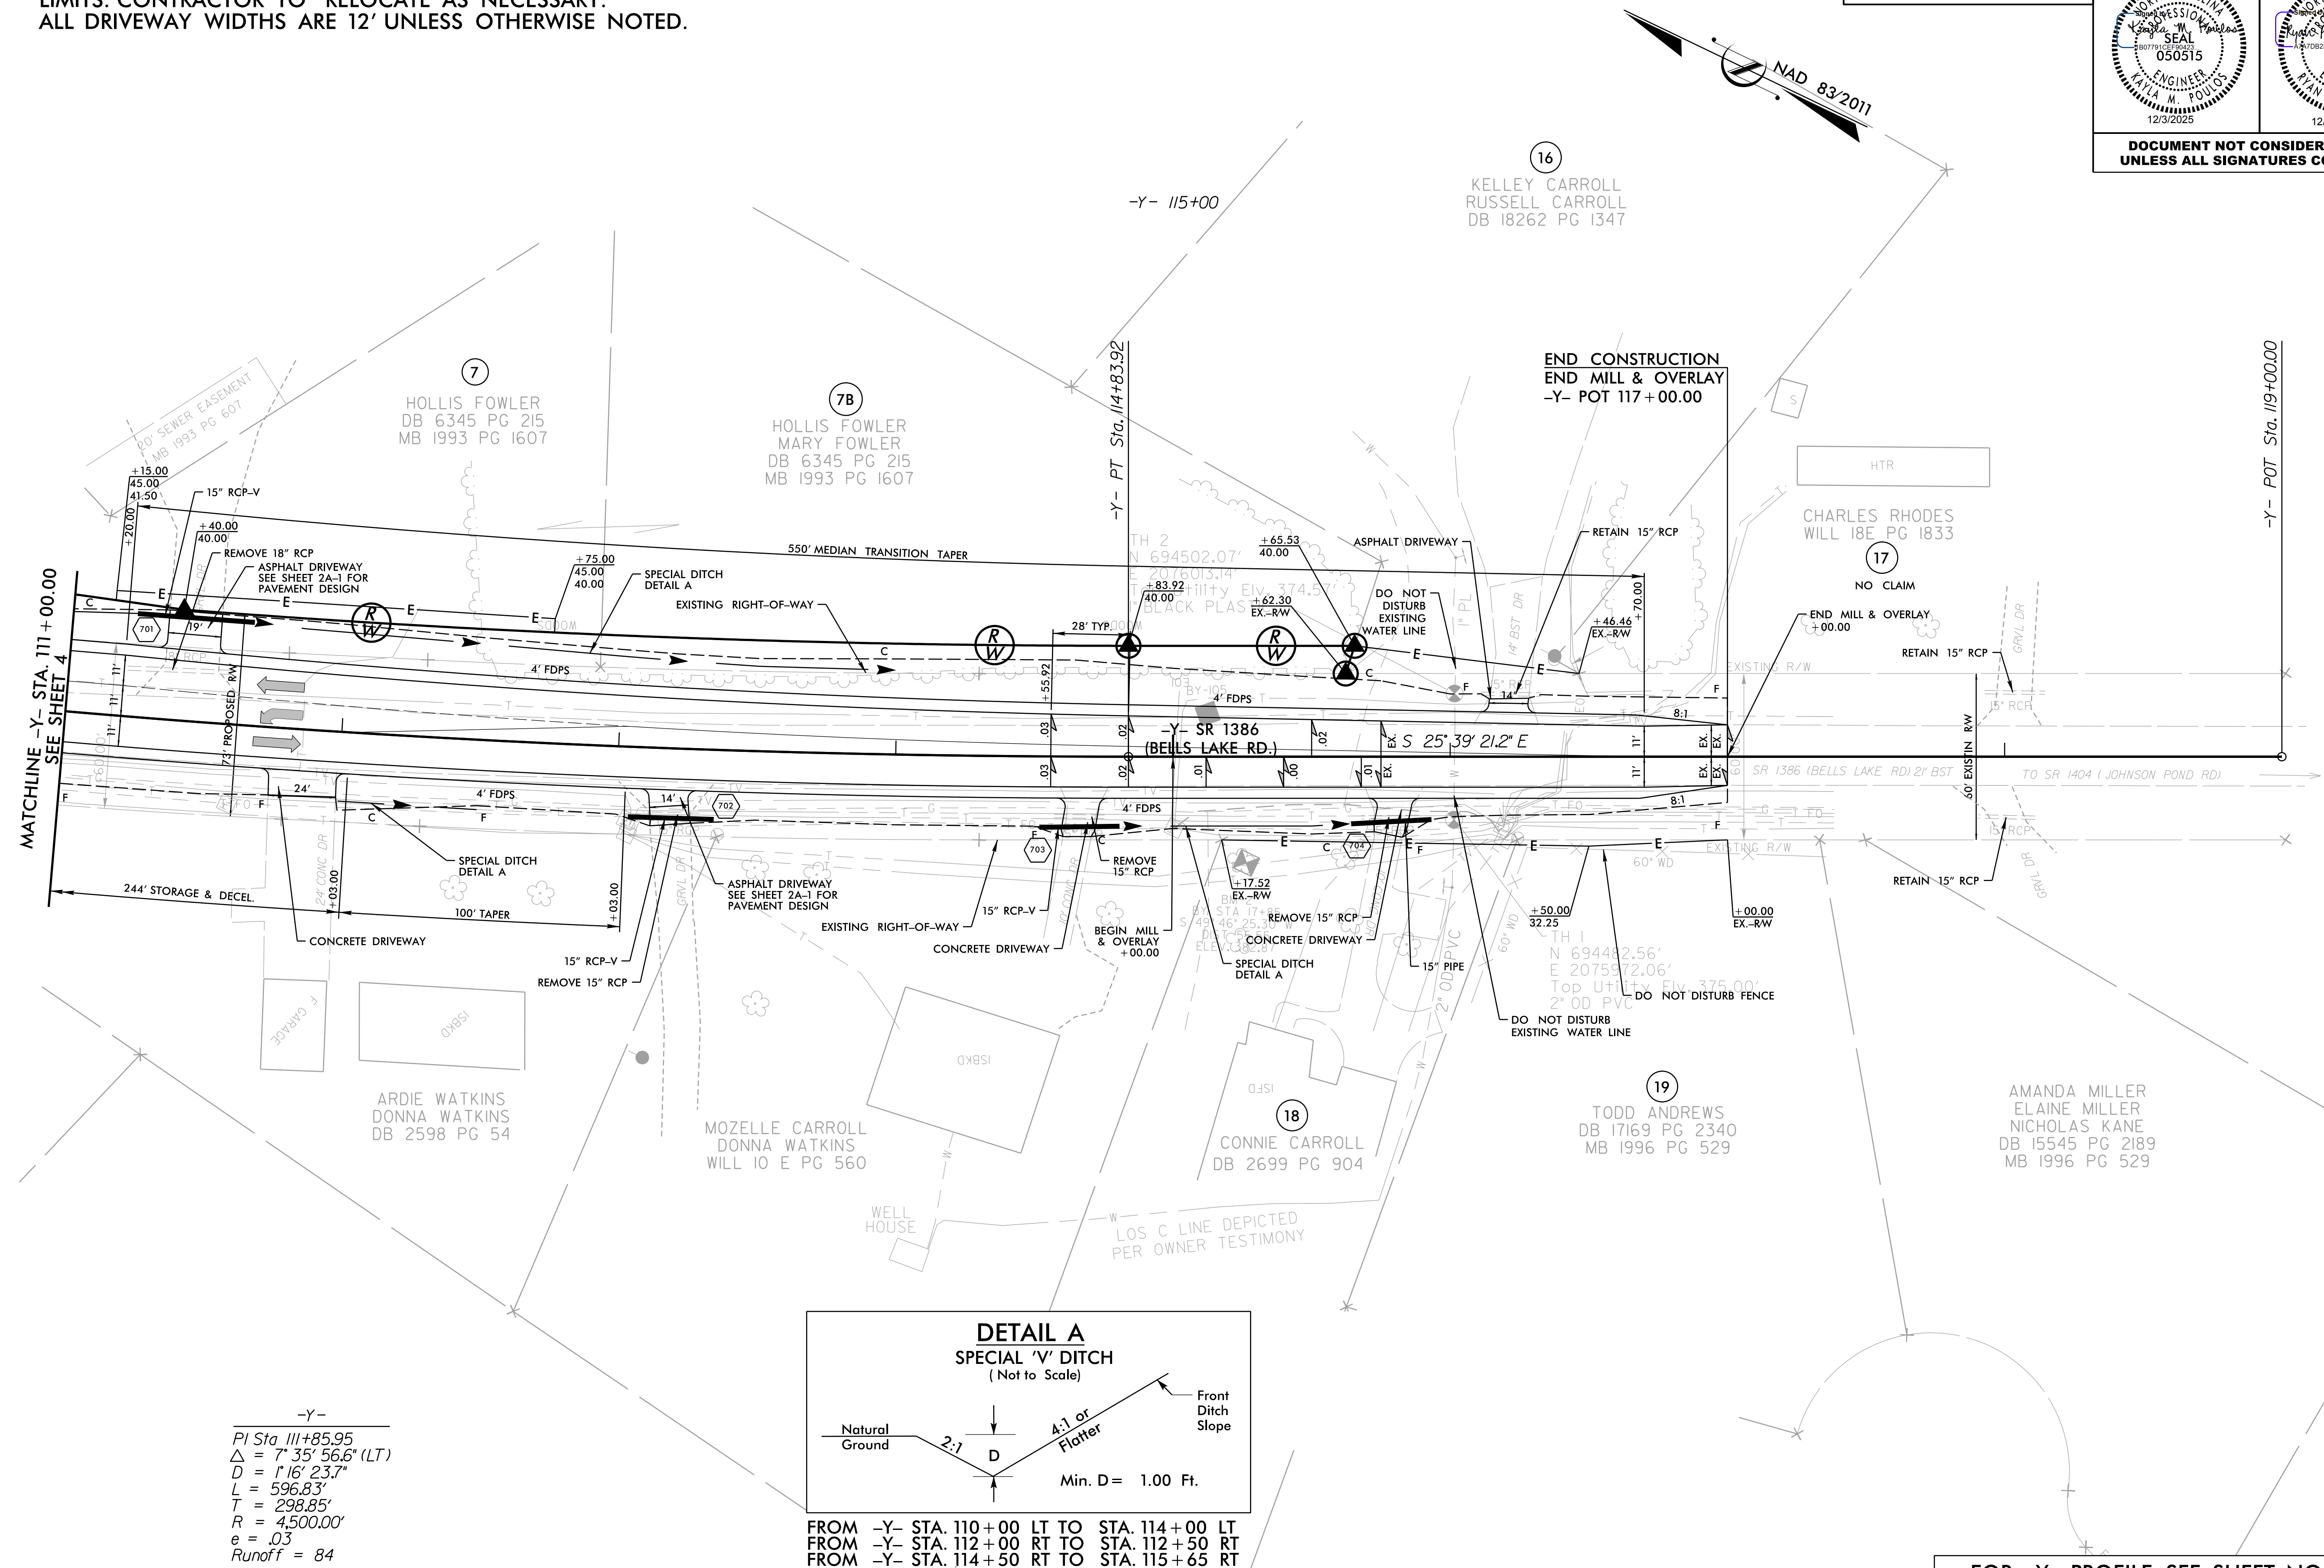


NOTES:

1. ALL DIMENSIONS ARE TO EDGE OF TRAVEL UNLESS OTHERWISE SPECIFIED.
2. CONTRACTORS TO MAINTAIN ACCESS TO ALL MAILBOXES WITHIN PROJECT LIMITS. CONTRACTOR TO RELOCATE AS NECESSARY.
3. ALL DRIVEWAY WIDTHS ARE 12' UNLESS OTHERWISE NOTED.



PROJECT REFERENCE NO.	SHEET NO.
HL-0008Q	7
RW SHEET NO.	
ROADWAY DESIGN ENGINEER 	HYDRAULICS ENGINEER 
<p align="center"><b>DOCUMENT NOT CONSIDERED FINAL UNLESS ALL SIGNATURES COMPLETED</b></p>	



FOR -Y- PROFILE, SEE SHEET NO. 9