
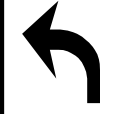
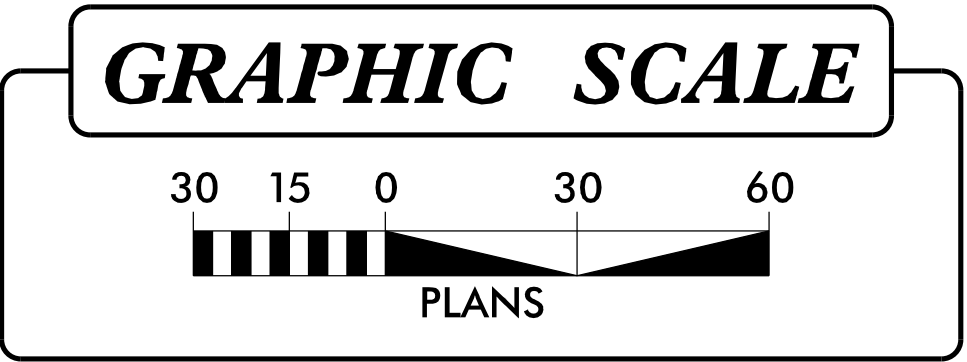


SYMBOL LEGEND

 (T70) LEFT TURN ARROW

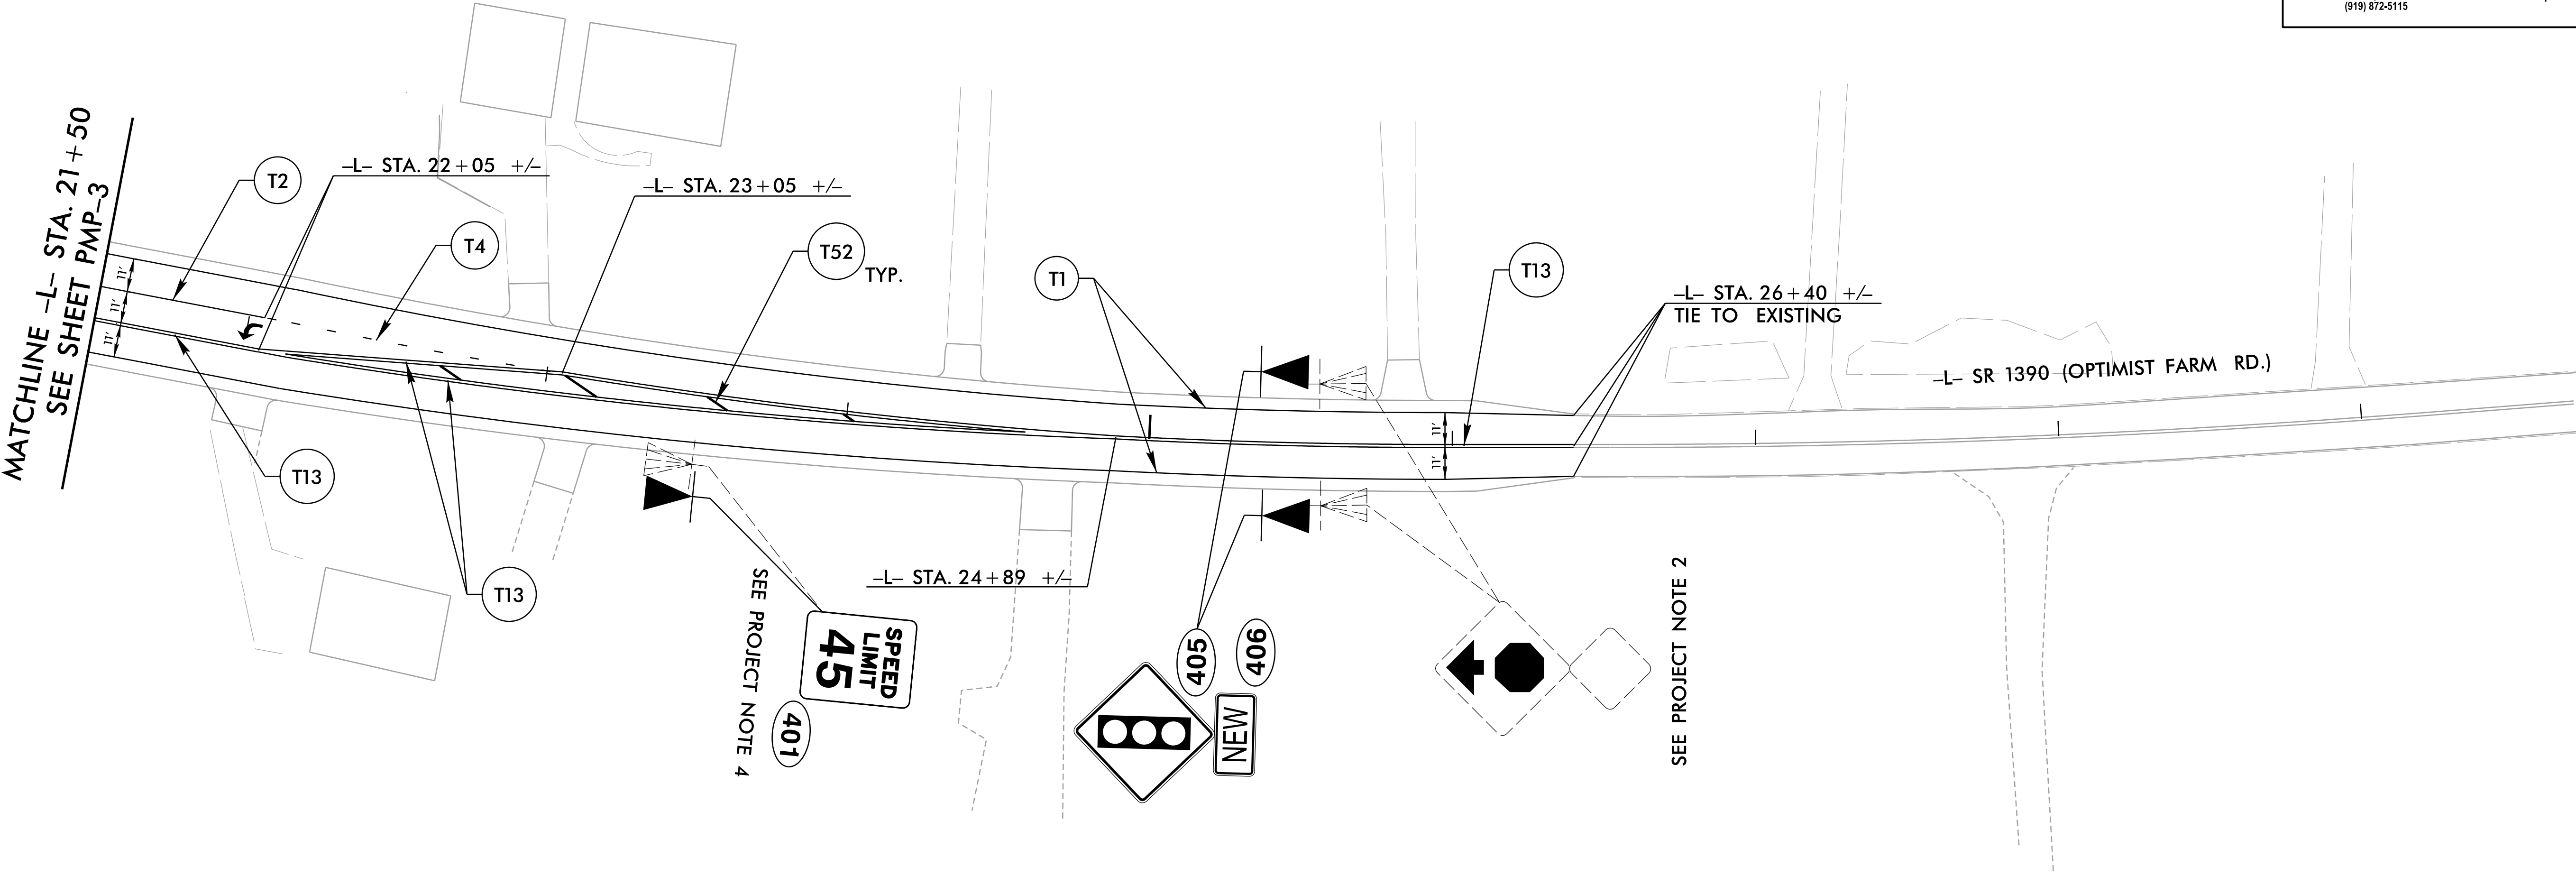

- PROJECT NOTES
- 1

REMOVE EXISTING STOP SIGNS AT INTERSECTION.
- 2


REMOVE "STOP AHEAD" PAVEMENT MARKINGS AND SIGNAGE PRIOR TO INTERSECTION OF OPTIMIST FARM ROAD AND BELLS LAKE ROAD ON ALL APPROACHES.
- 3

RETAIN EXISTING SIGN.
- 4

DISPOSE EXISTING SIGN ASSEMBLY, U-CHANNEL.


PROJECT REFERENCE NO.
HL - 0008Q

SHEET NO.
PMP - 4

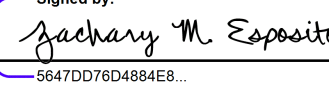
APPROVED: 

DATE: 12/3/2025

SEAL



DOCUMENT NOT CONSIDERED FINAL
UNLESS ALL SIGNATURES COMPLETED


DRMP, INC.
5808 FARRINGTON PLACE
RALEIGH, NC 27609
(919) 872-5115
NC LICENSE NO. F-1524
www.drmp.com

PAVEMENT MARKING
AND SIGNING DETAIL