



SYMBOL LEGEND

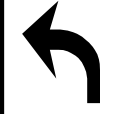

T70

LEFT TURN ARROW

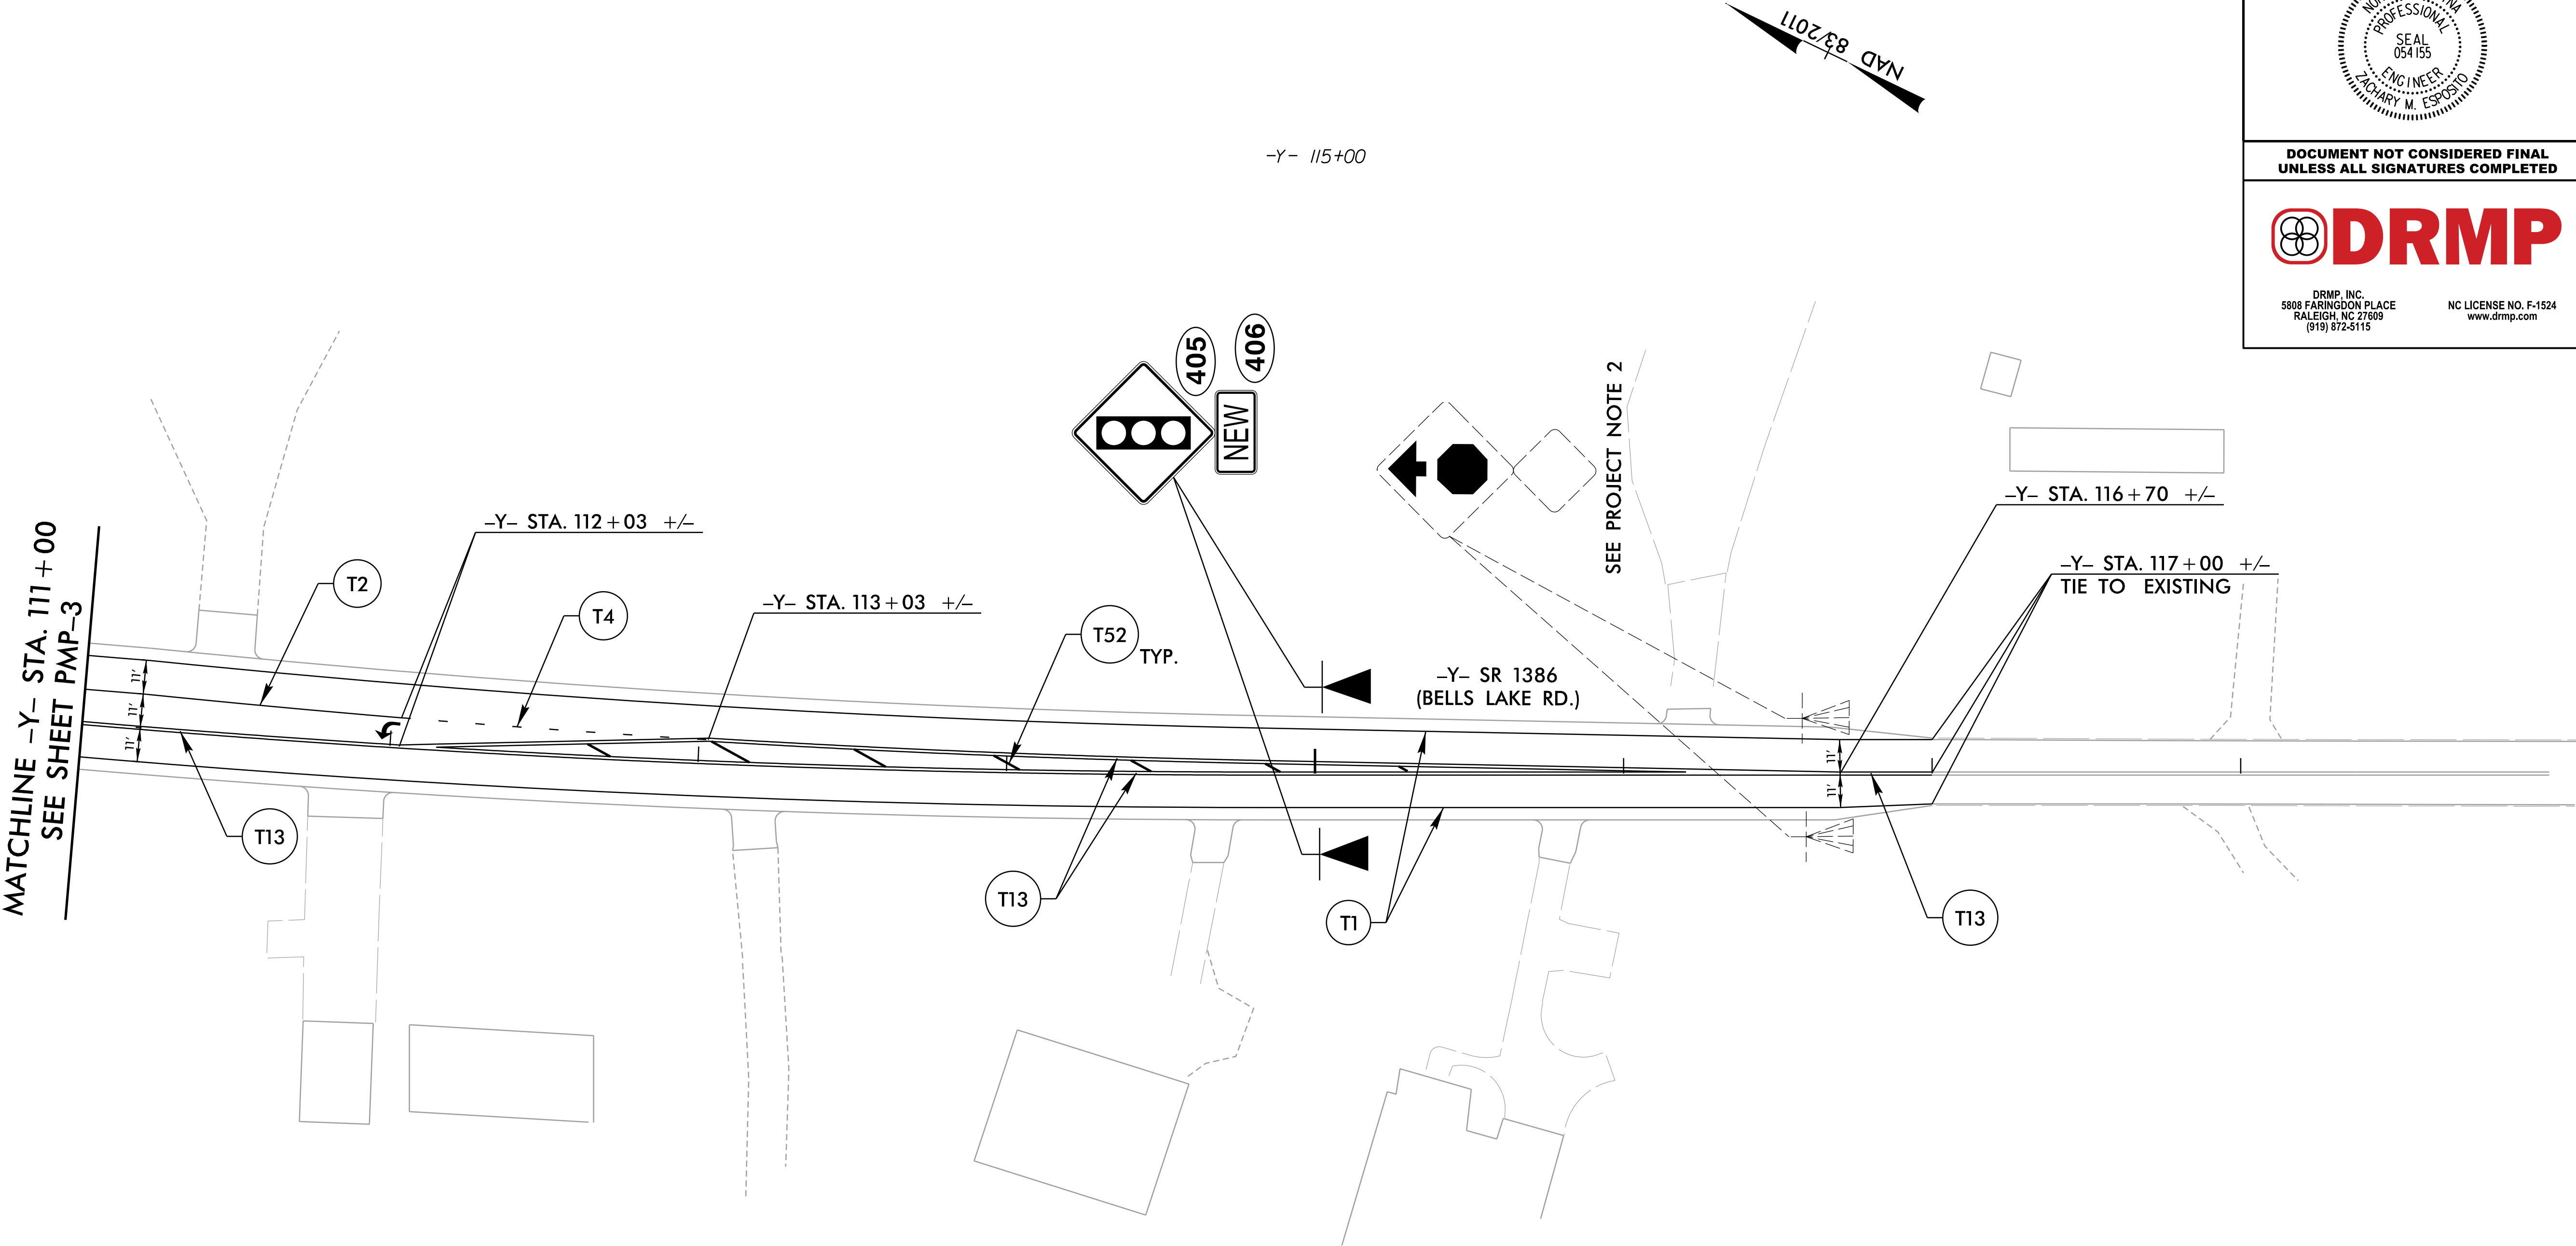

GRAPHIC SCALE

301503060

PLANS

PROJECT NOTES

1

REMOVE EXISTING STOP SIGNS AT INTERSECTION.

2

REMOVE "STOP AHEAD" PAVEMENT MARKINGS AND SIGNAGE PRIOR TO INTERSECTION OF OPTIMIST FARM ROAD AND BELLS LAKE ROAD ON ALL APPROACHES.

3

RETAIN EXISTING SIGN.

4

DISPOSE EXISTING SIGN ASSEMBLY, U-CHANNEL.

PAVEMENT MARKING AND SIGNING DETAIL

PROJECT REFERENCE NO.

HL - 0008Q

SHEET NO.

PMP - 6

APPROVED:

Signature of Nicholas M. Esposito

SEAL 007604866E...

DATE:

12/3/2025

SEAL


NORTH CAROLINA PROFESSIONAL ENGINEER

SEAL 054155

NICHOLAS M. ESPOSITO

DOCUMENT NOT CONSIDERED FINAL

UNLESS ALL SIGNATURES COMPLETED

DRMP

DRMP, INC.

5808 FARRINGTON PLACE

RALEIGH, NC 27609

(919) 872-5115

NC LICENSE NO. F-1524

www.drmp.com