


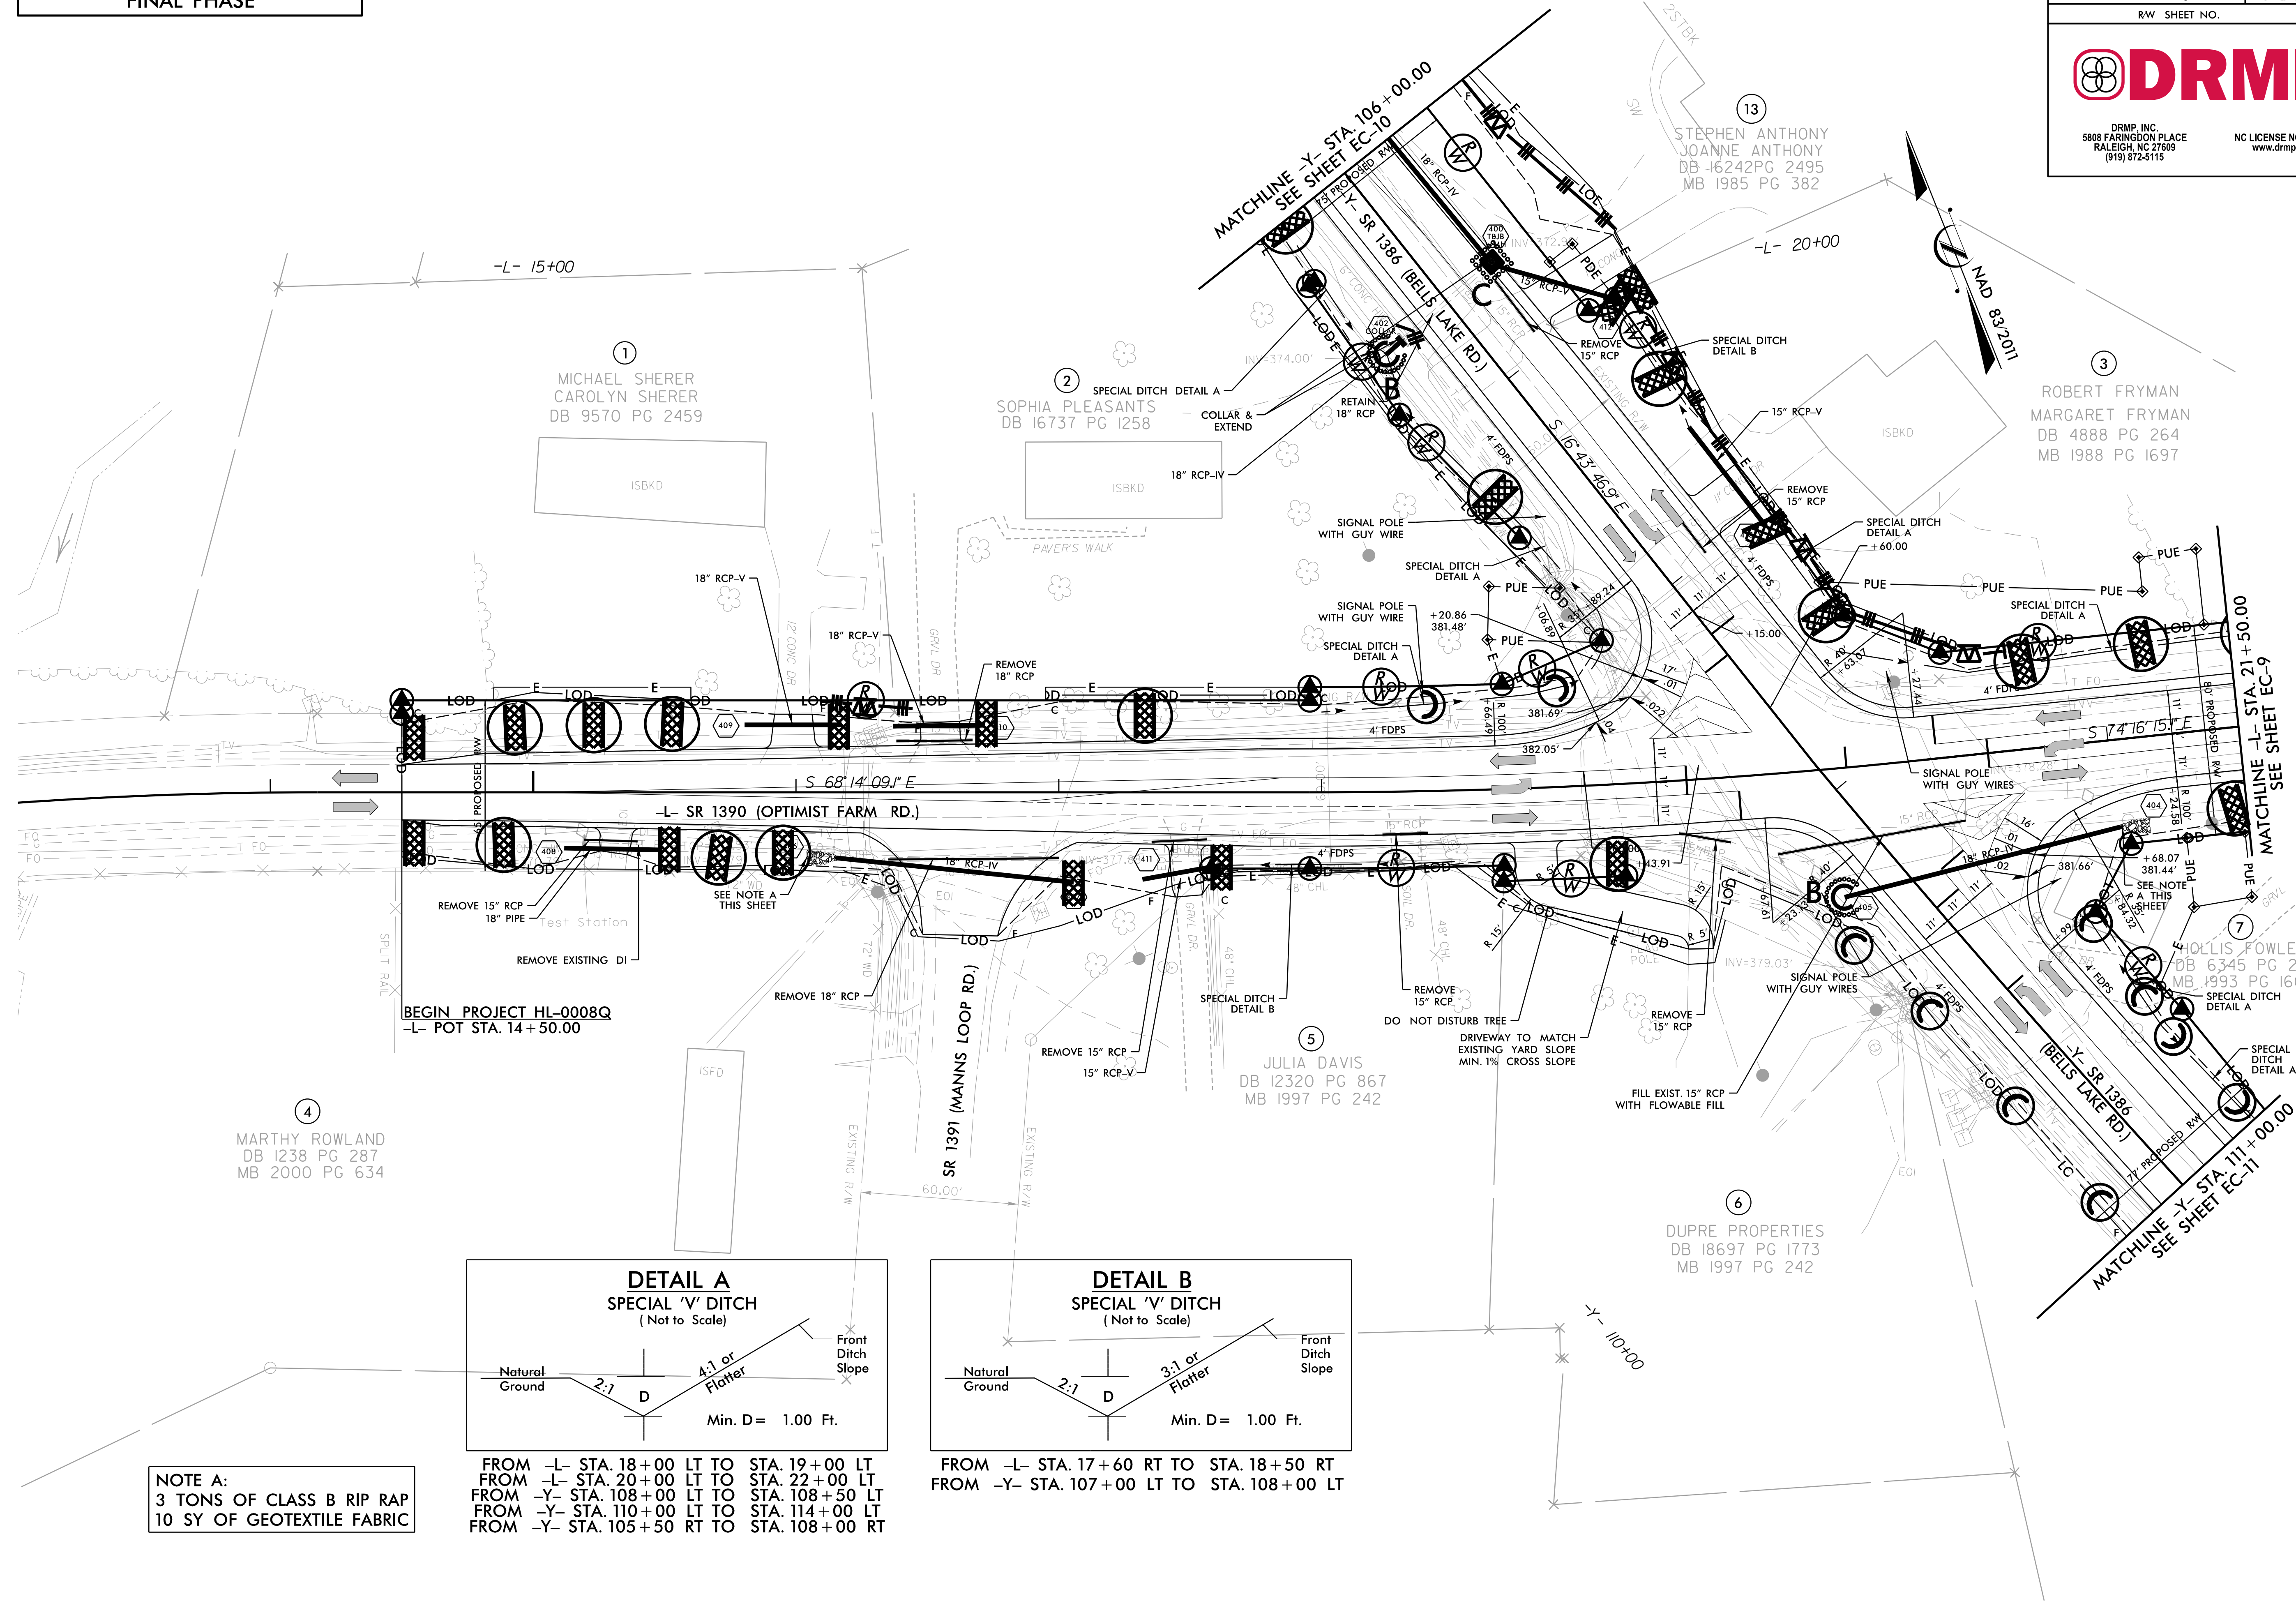
FINAL PHASE

PROJECT REFERENCE NO.	SHEET NO.
HL-0008Q	EC-8/CONST-4
RW SHEET NO.	




DRMP, INC.  
5808 FARINGTON PLACE  
RALEIGH, NC 27609  
(919) 872-5115


NC LICENSE NO. F-1524  
www.drmp.com



NOTE A:  
3 TONS OF CLASS B RIP RAP  
10 SY OF GEOTEXTILE FABRIC

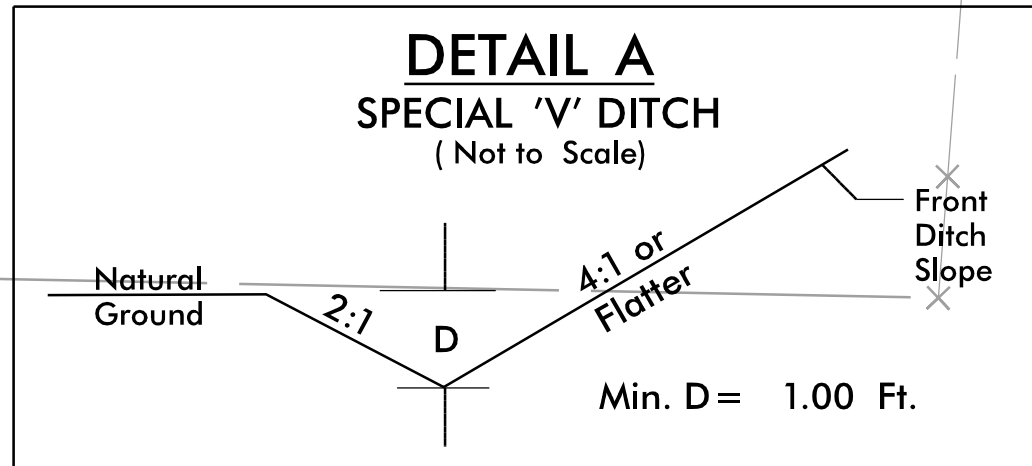

FROM -L- STA. 18+00 LT TO STA. 19+00 LT  
FROM -L- STA. 20+00 LT TO STA. 22+00 LT  
FROM -Y- STA. 108+00 LT TO STA. 108+50 LT  
FROM -Y- STA. 110+00 LT TO STA. 114+00 LT  
FROM -Y- STA. 105+50 RT TO STA. 108+00 RT

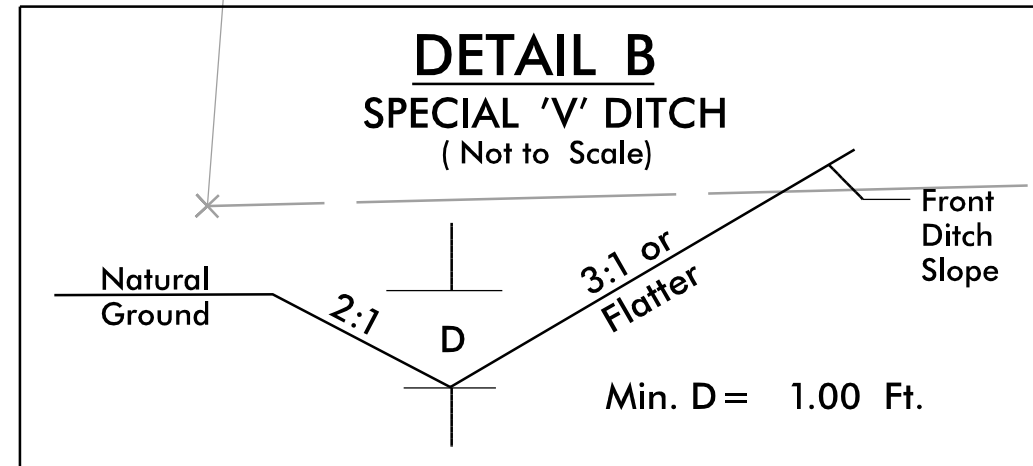

FROM -L- STA. 17+60 RT TO STA. 18+50 RT  
FROM -Y- STA. 107+00 LT TO STA. 108+00 LT