


## FINAL PHASE

PROJECT REFERENCE NO.	SHEET NO.
HL-0008Q	EC-11/CONST-7
R/W SHEET NO.	



DRMP, INC.  
5808 FARINGDON PLACE  
RALEIGH, NC 27609  
(919) 872-5115

NC LICENSE NO. F-1524  
[www.drmp.com](http://www.drmp.com)

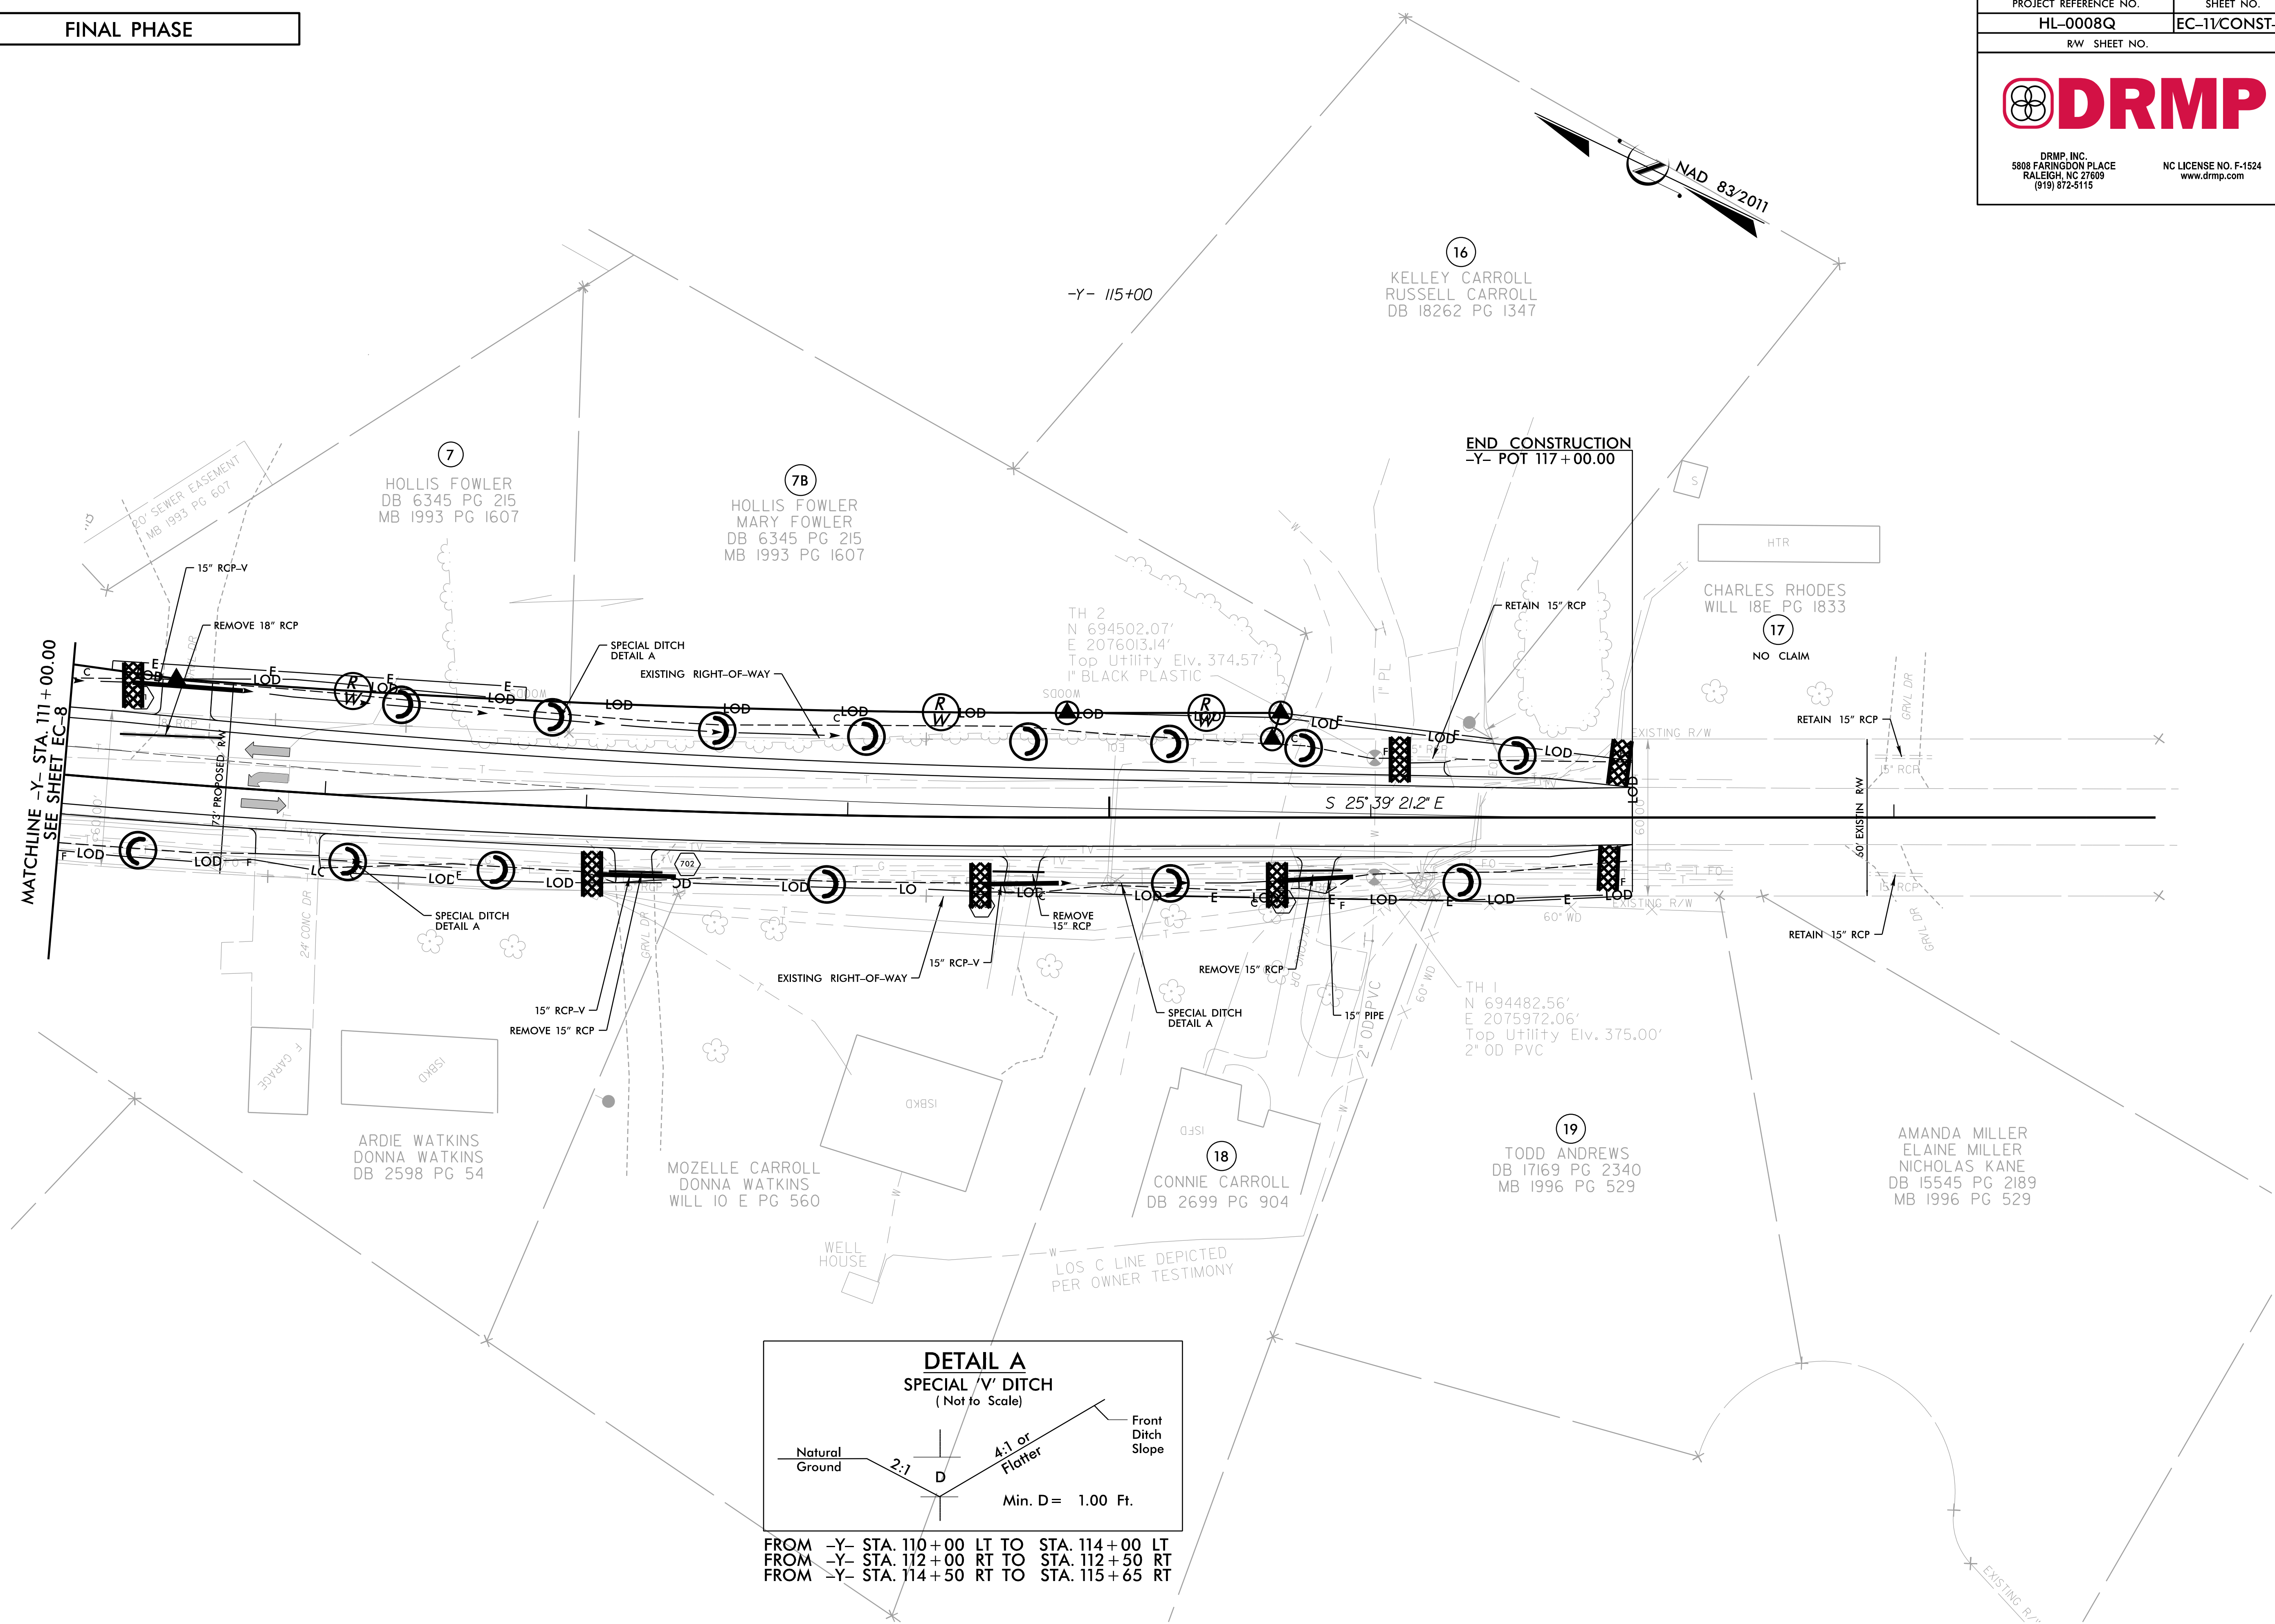

12/1/2025  
...\\HL00080\_EC\_psh07\_final.dgn  
User: SMcCarthy