


PROJECT REFERENCE NO.	SHEET NO.
HL-0008Q	SCP-3

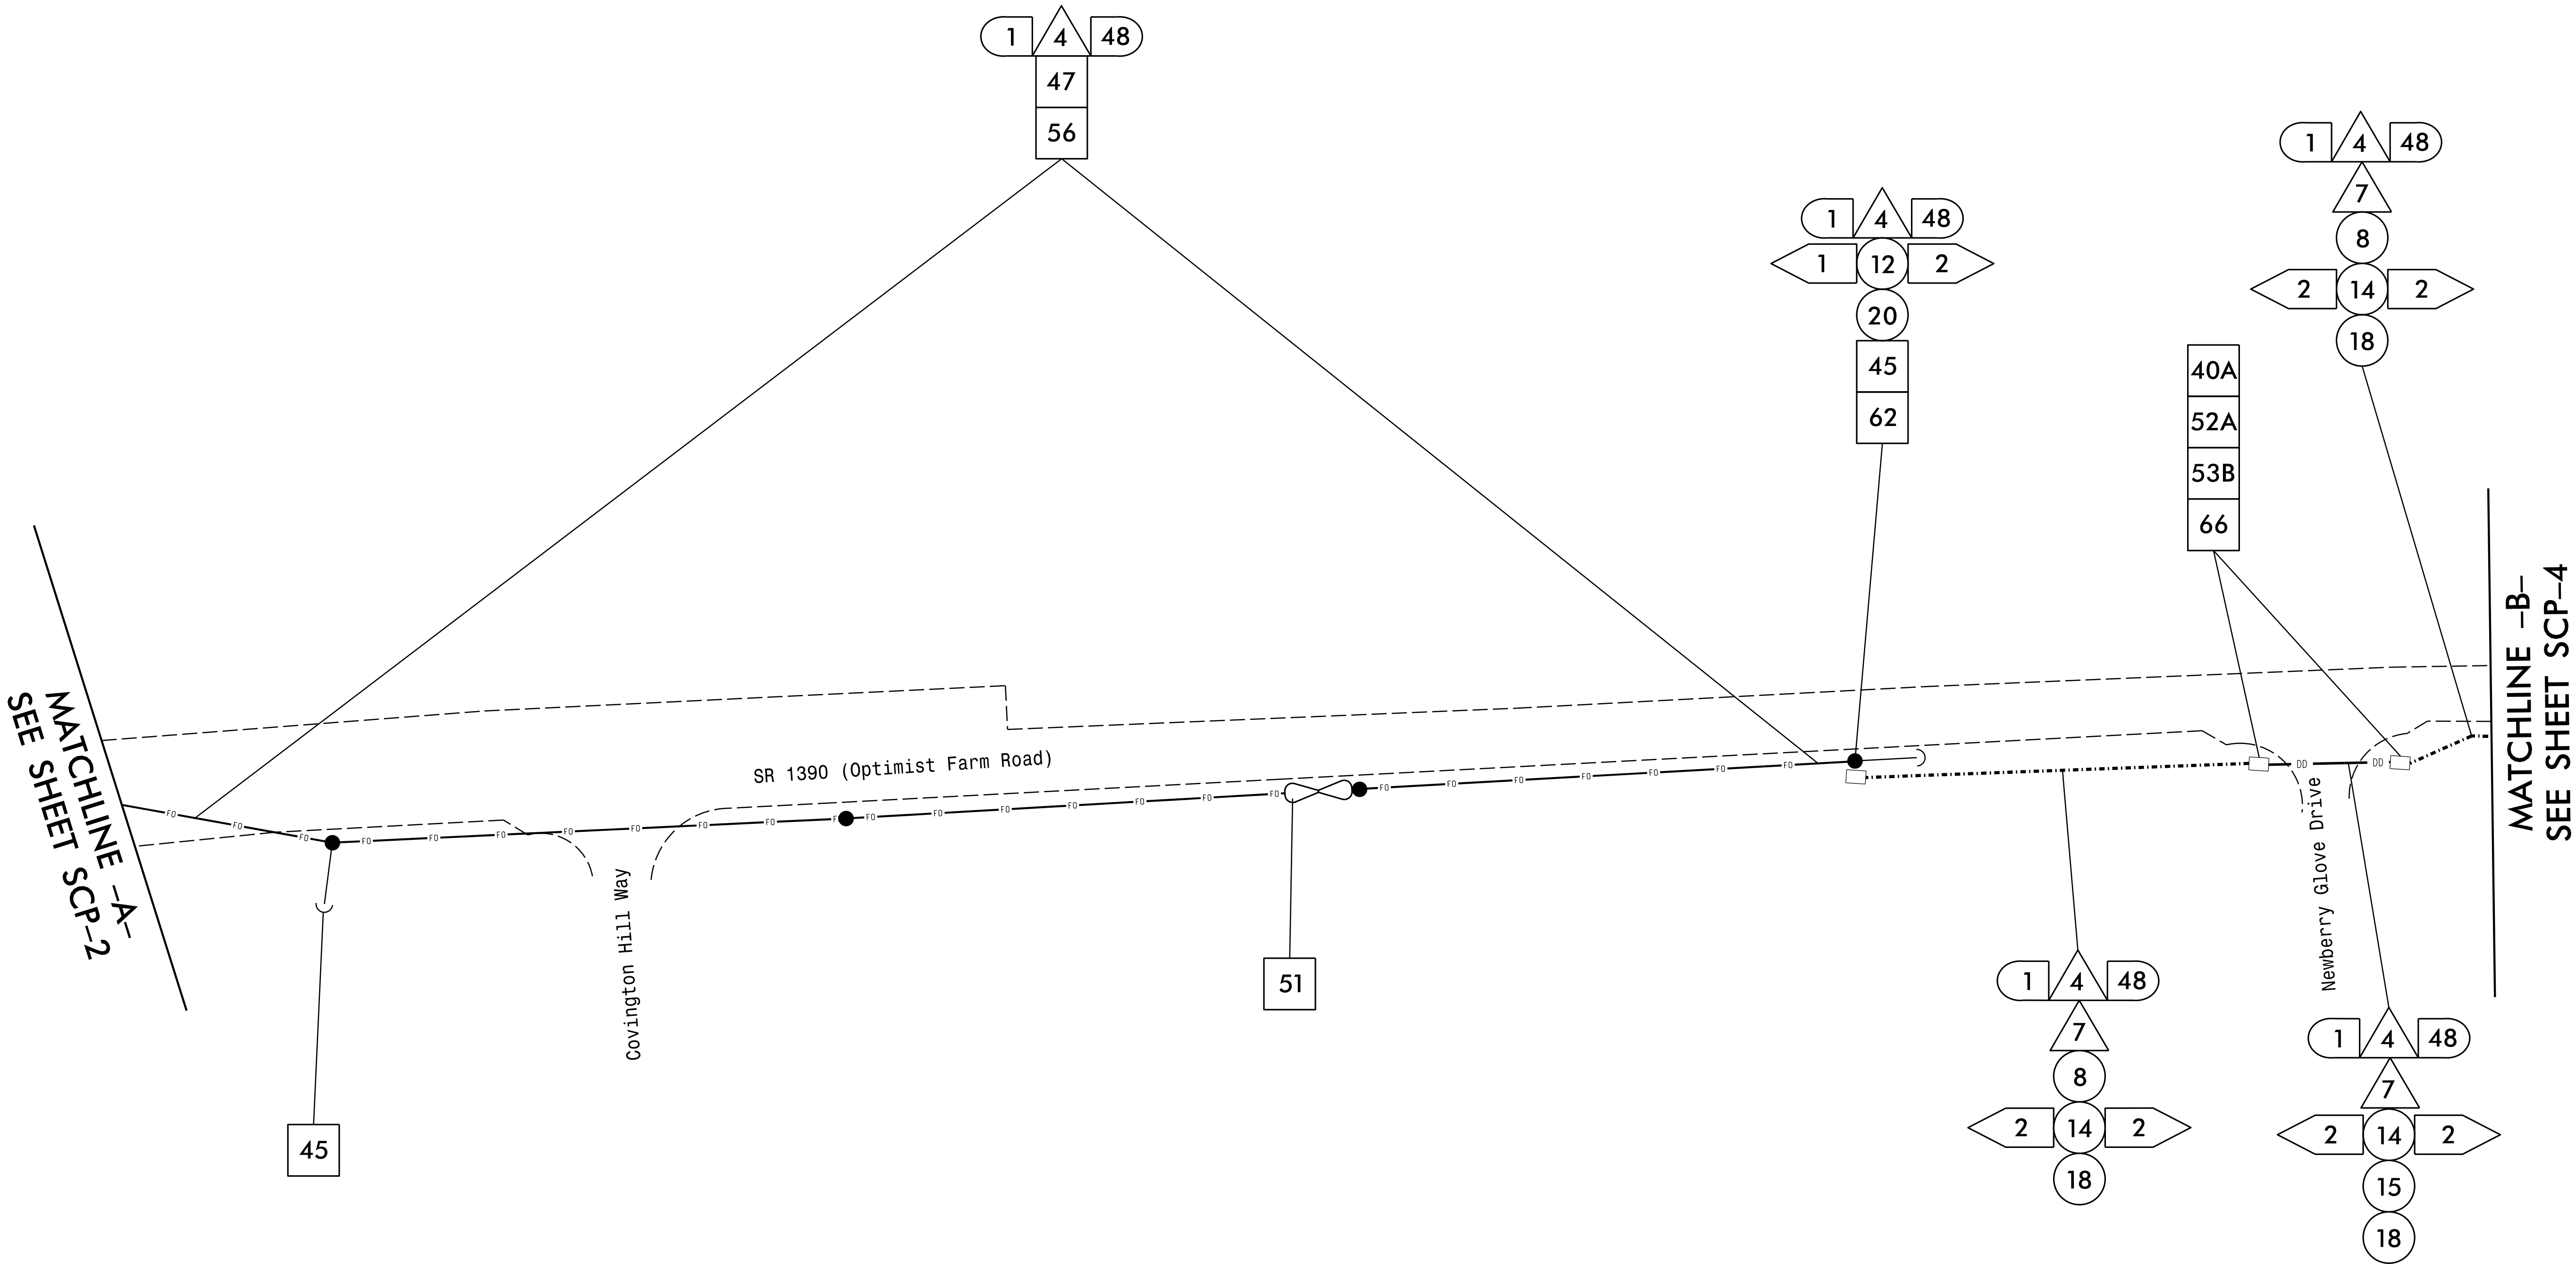

NOTES:

1. NOTIFY THE TOWN OF CARY TRAFFIC ENGINEERING SUPERVISOR AT (919) 462-3833 FIVE (5) DAYS PRIOR TO BEGINNING WORK ON SIGNAL SYSTEM COMMUNICATIONS CABLE. NOTIFY THE TOWN OF CARY TRAFFIC ENGINEERING SUPERVISOR AFTER ALL WORK IS PERFORMED TO ENSURE THAT ALL FIBER CIRCUITS ARE FUNCTIONING PROPERLY. ALL WORK IS NOT COMPLETE UNTIL THE SIGNAL SYSTEM IS BACK UP AND OPERATIONAL.
2. CONTRACTOR TO RECORD EXISTING SPLICE ARRANGEMENT FOR COMPARISON TO THE SUPPLIED SPLICE DETAILS. IF DISCREPANCIES EXIST, CONTACT THE ENGINEER TO DETERMINE HOW TO PROCEED WITH RESPLICING. PROVIDE AS-BUILT PLANS TO THE ENGINEER IF FINAL SPLICE ARRANGEMENT DIFFERS FROM THE SUPPLIED SPLICE DETAILS.
3. ALL NCDOT FIBER ATTACHMENT POINTS ARE 40" BELOW POWER, FRONT SIDE OF POLE, UNLESS NOTED OTHERWISE.

THIS PLAN SUPERSEDES THE PLAN
SIGNED AND SEALED ON 11-14-2023

DOCUMENT NOT CONSIDERED
FINAL UNLESS ALL
SIGNATURES COMPLETED



Cary Signal System Cable Routing Plan	
Division 5	Wake County
PLAN DATE: January 2026	REVIEWED BY: ZM Esposito
PREPARED BY: AW Poole	DRMP PROJ. NO.: 22242 (041)
REVISIONS	INIT. DATE

