



6/23/16

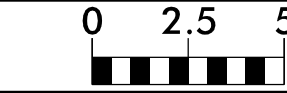

PROJ. REFERENCE NO.	SHEET NO.
HL-0008Q	X-3

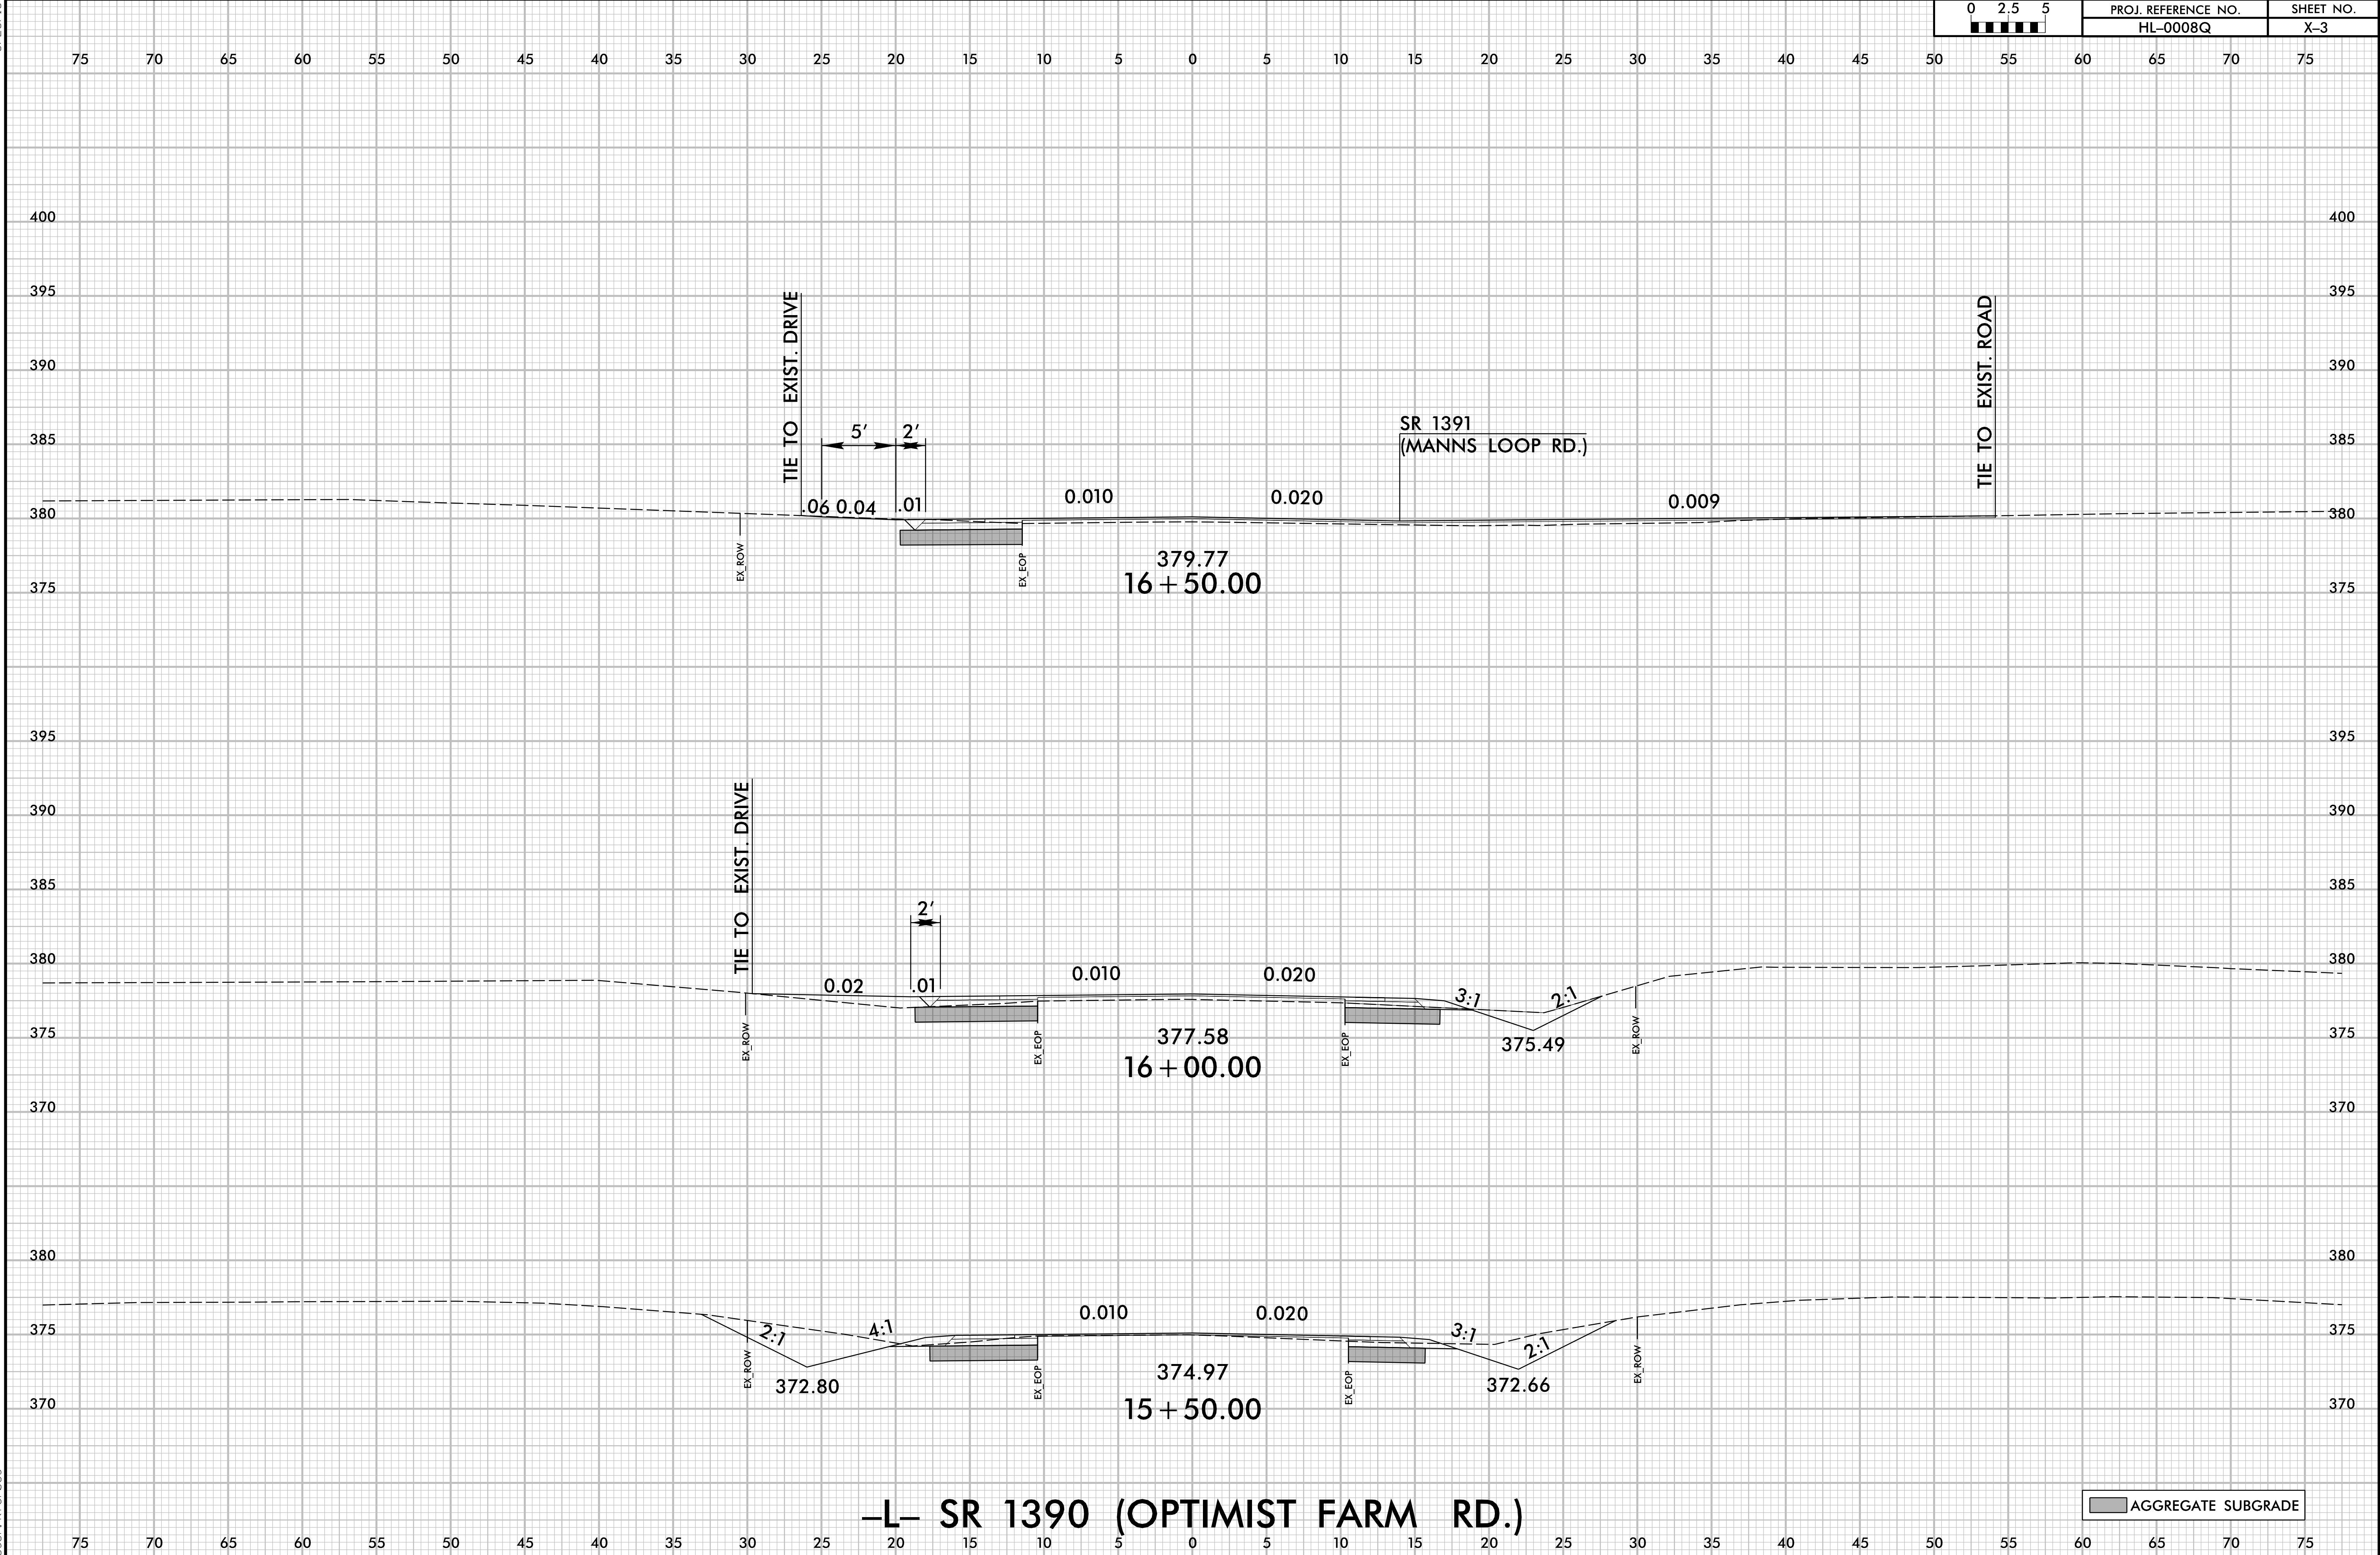

—L— SR 1390 (OPTIMIST FARM RD.)

AGGREGATE SUBGRADE

10/2/2025
\\XSC\H100080_Rdwy_XPL_L.dgn
User: kforbes