



6/23/16

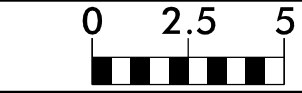

PROJ. REFERENCE NO.	SHEET NO.
HL-0008Q	X-4

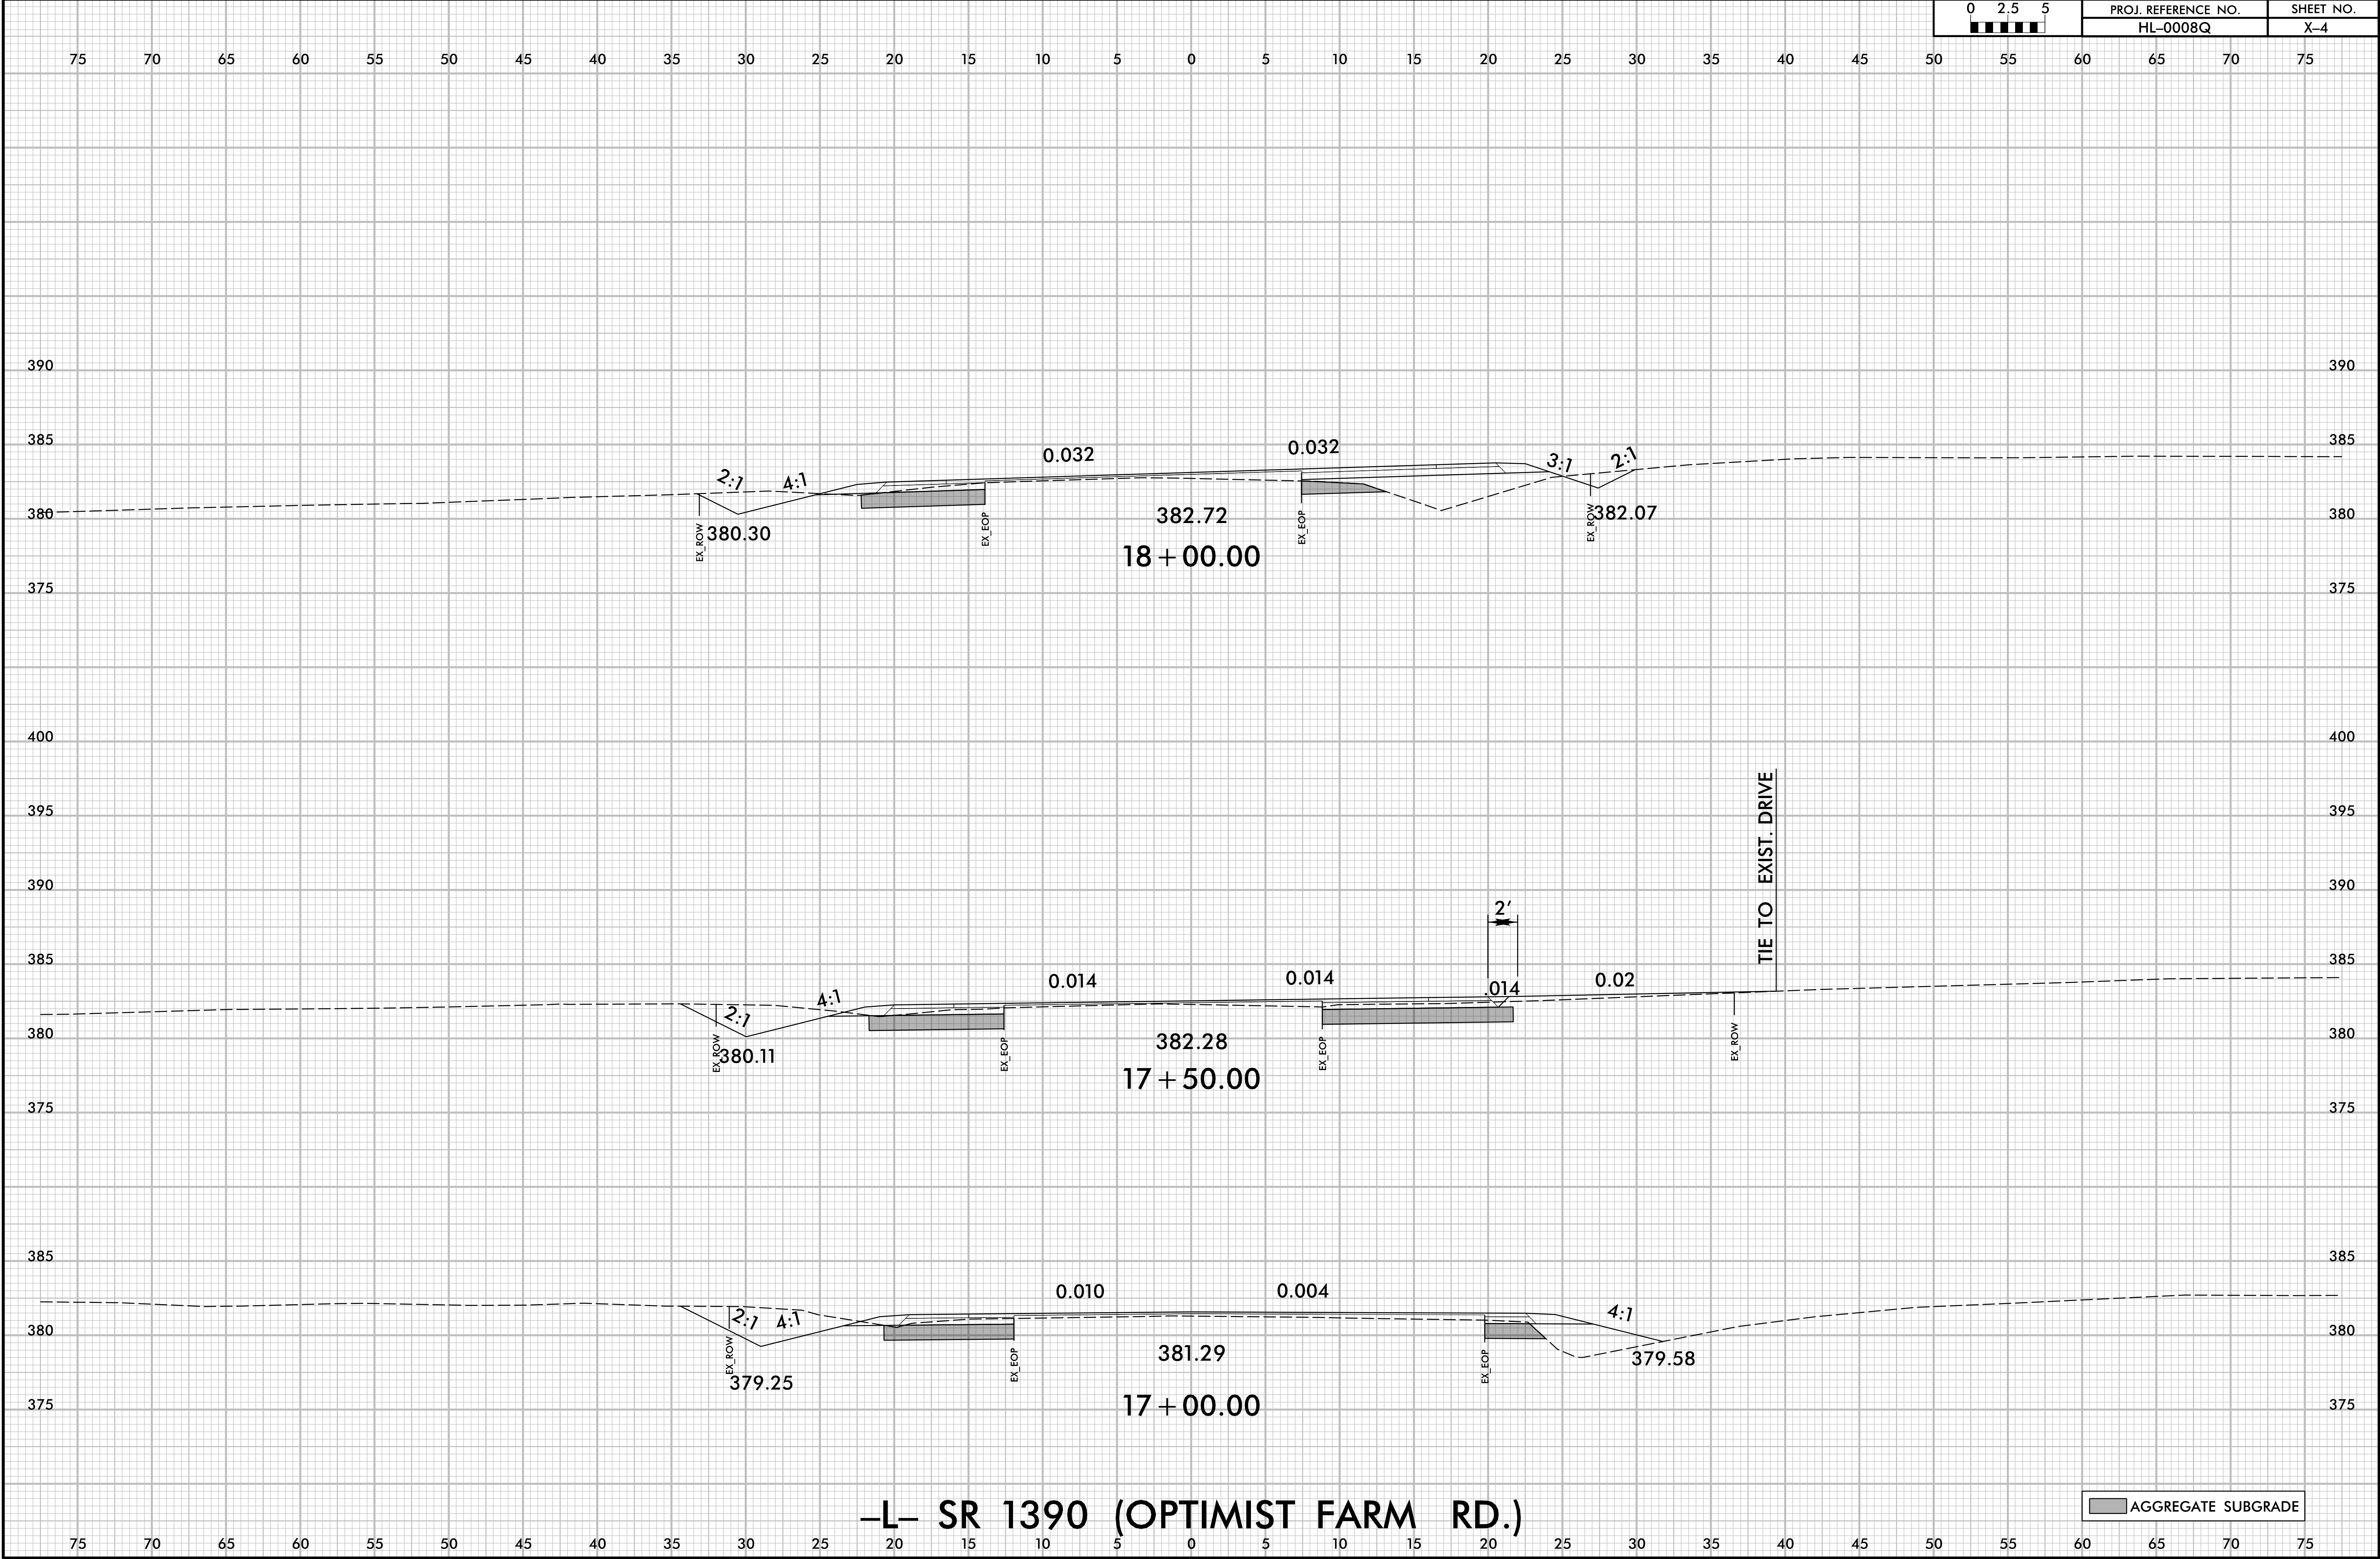

-L- SR 1390 (OPTIMIST FARM RD.)

10/2/2025
User: kforbes
\\XSC\H00080_Rdwy_XPL_L.dgn