


6/23/16



PROJ. REFERENCE NO.	SHEET NO.
HL-0008Q	X-5

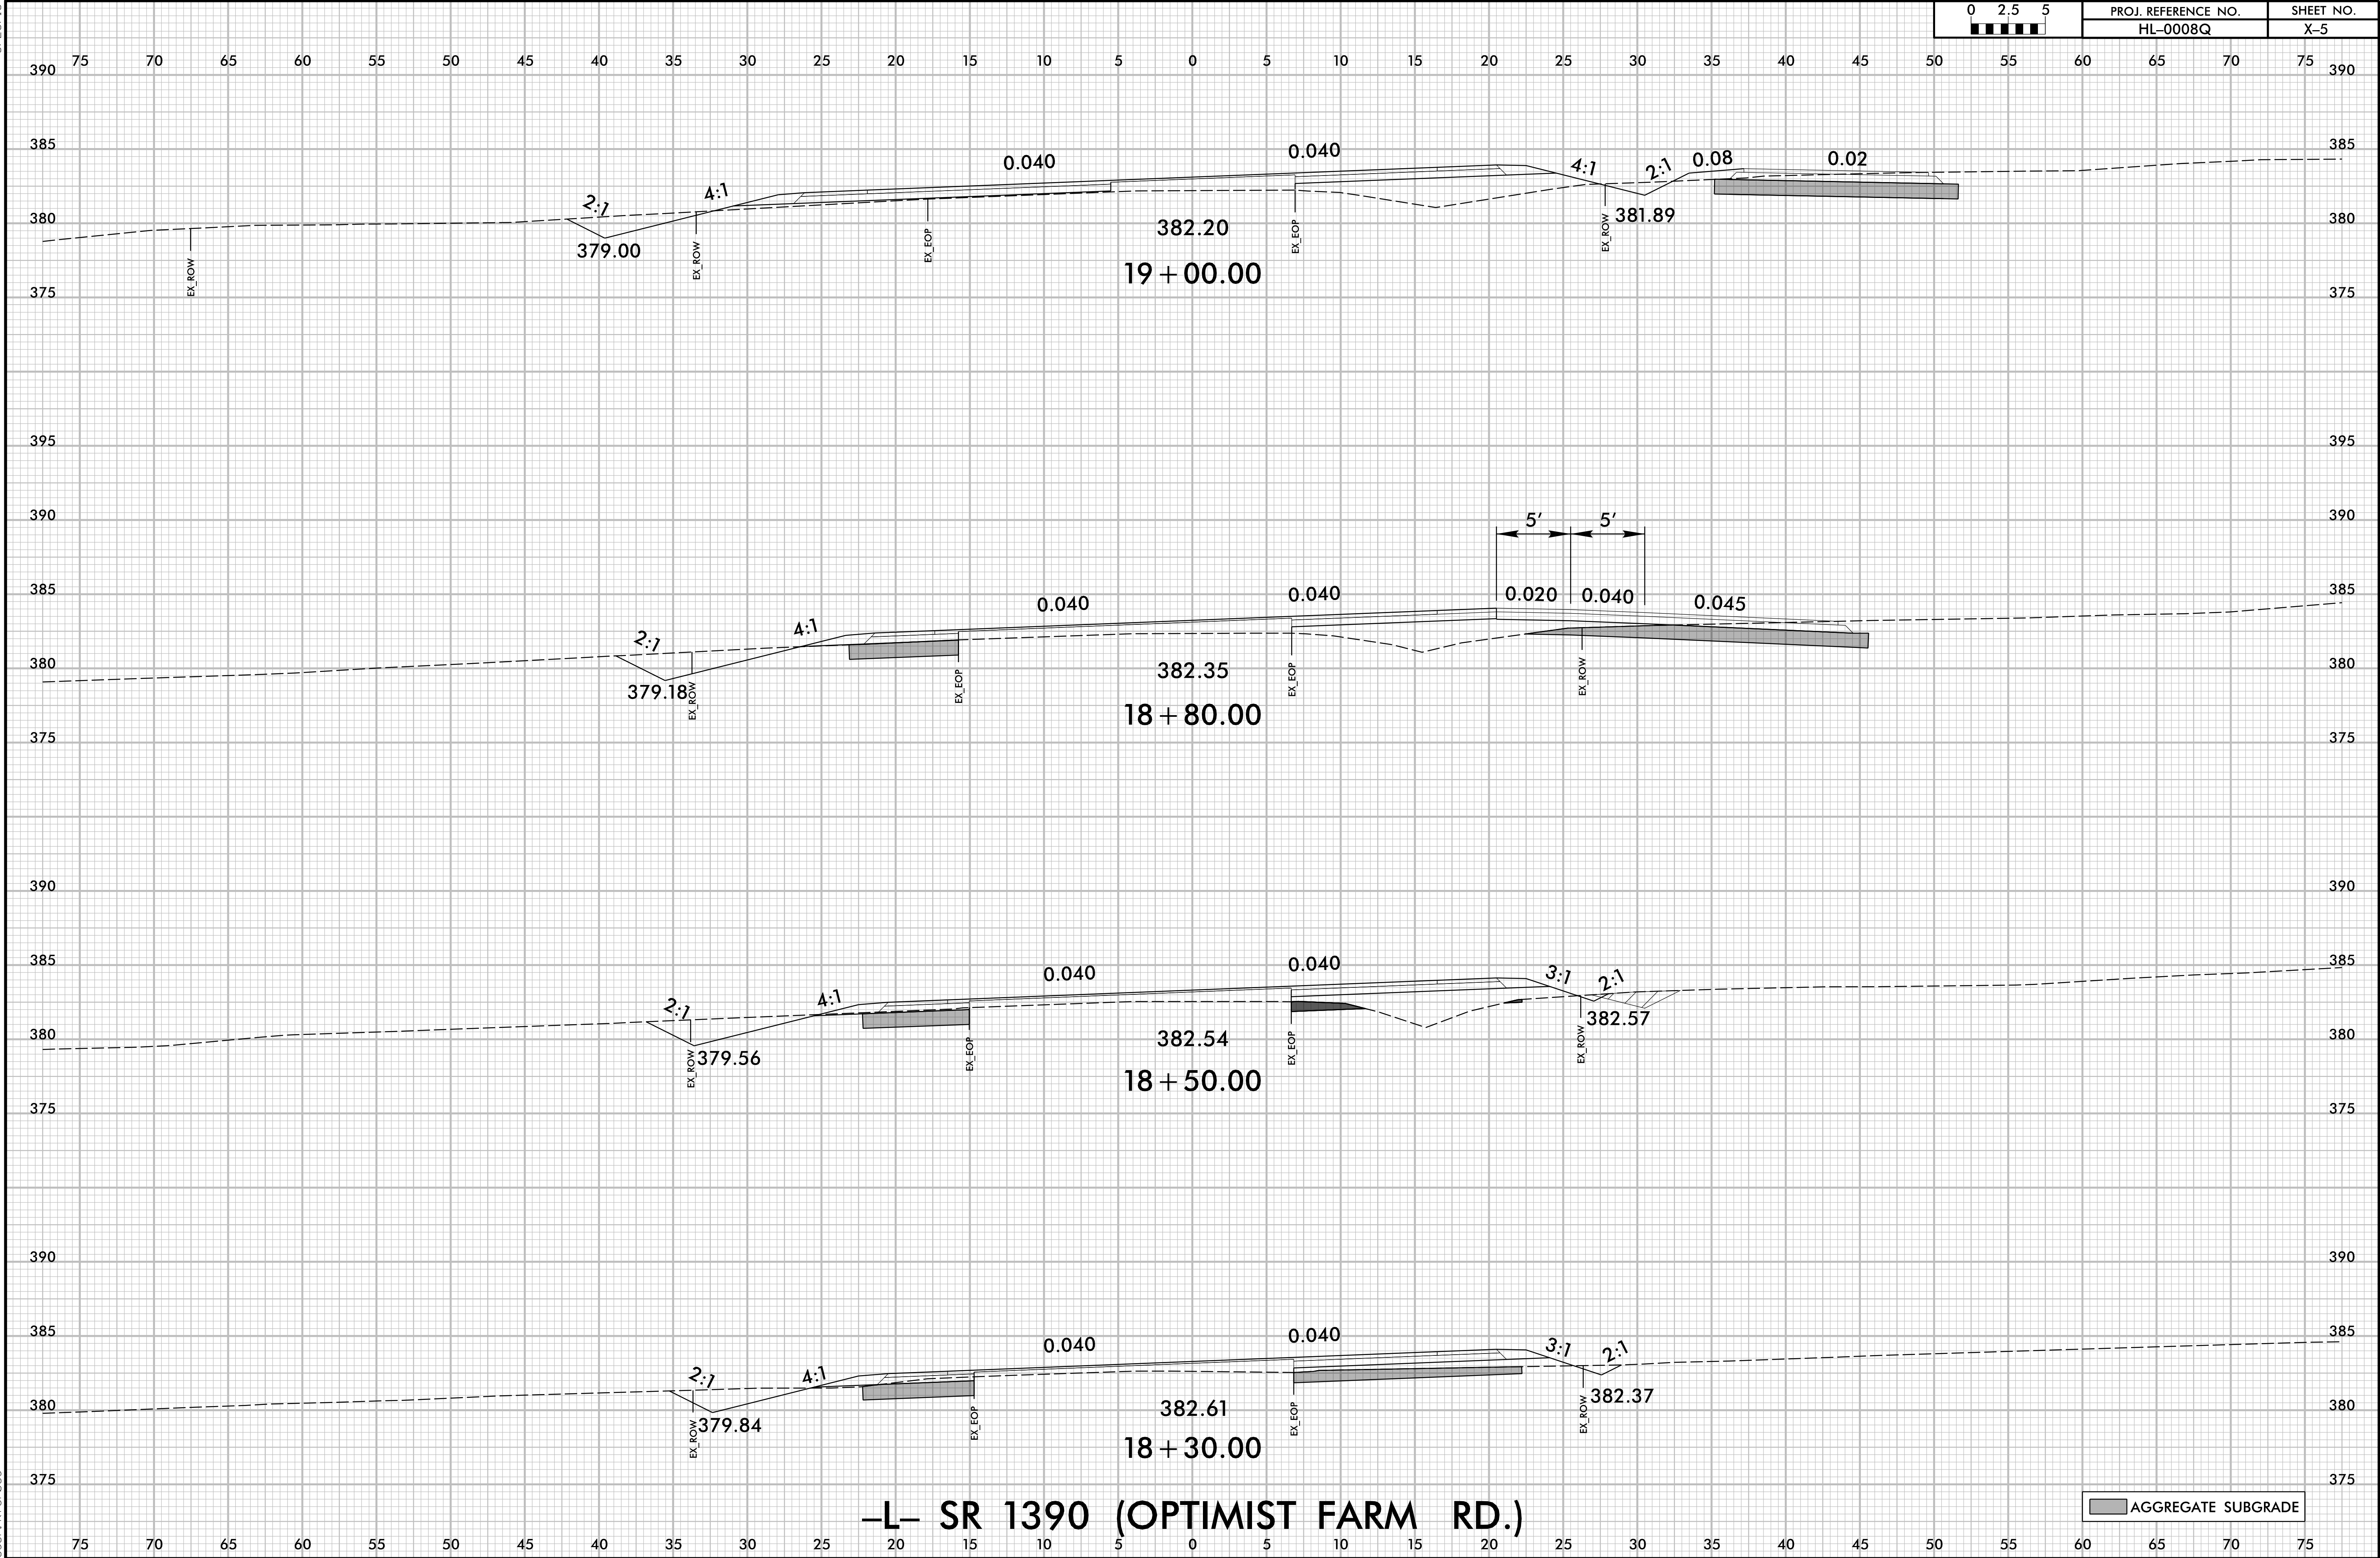

-L- SR 1390 (OPTIMIST FARM RD.)

AGGREGATE SUBGRADE

10/2/2025
\\XSC\H\00080_Rdwy_XPL_L.dgn
User: kforbes