


6/23/16



PROJ. REFERENCE NO.	SHEET NO.
HL-0008Q	X-9

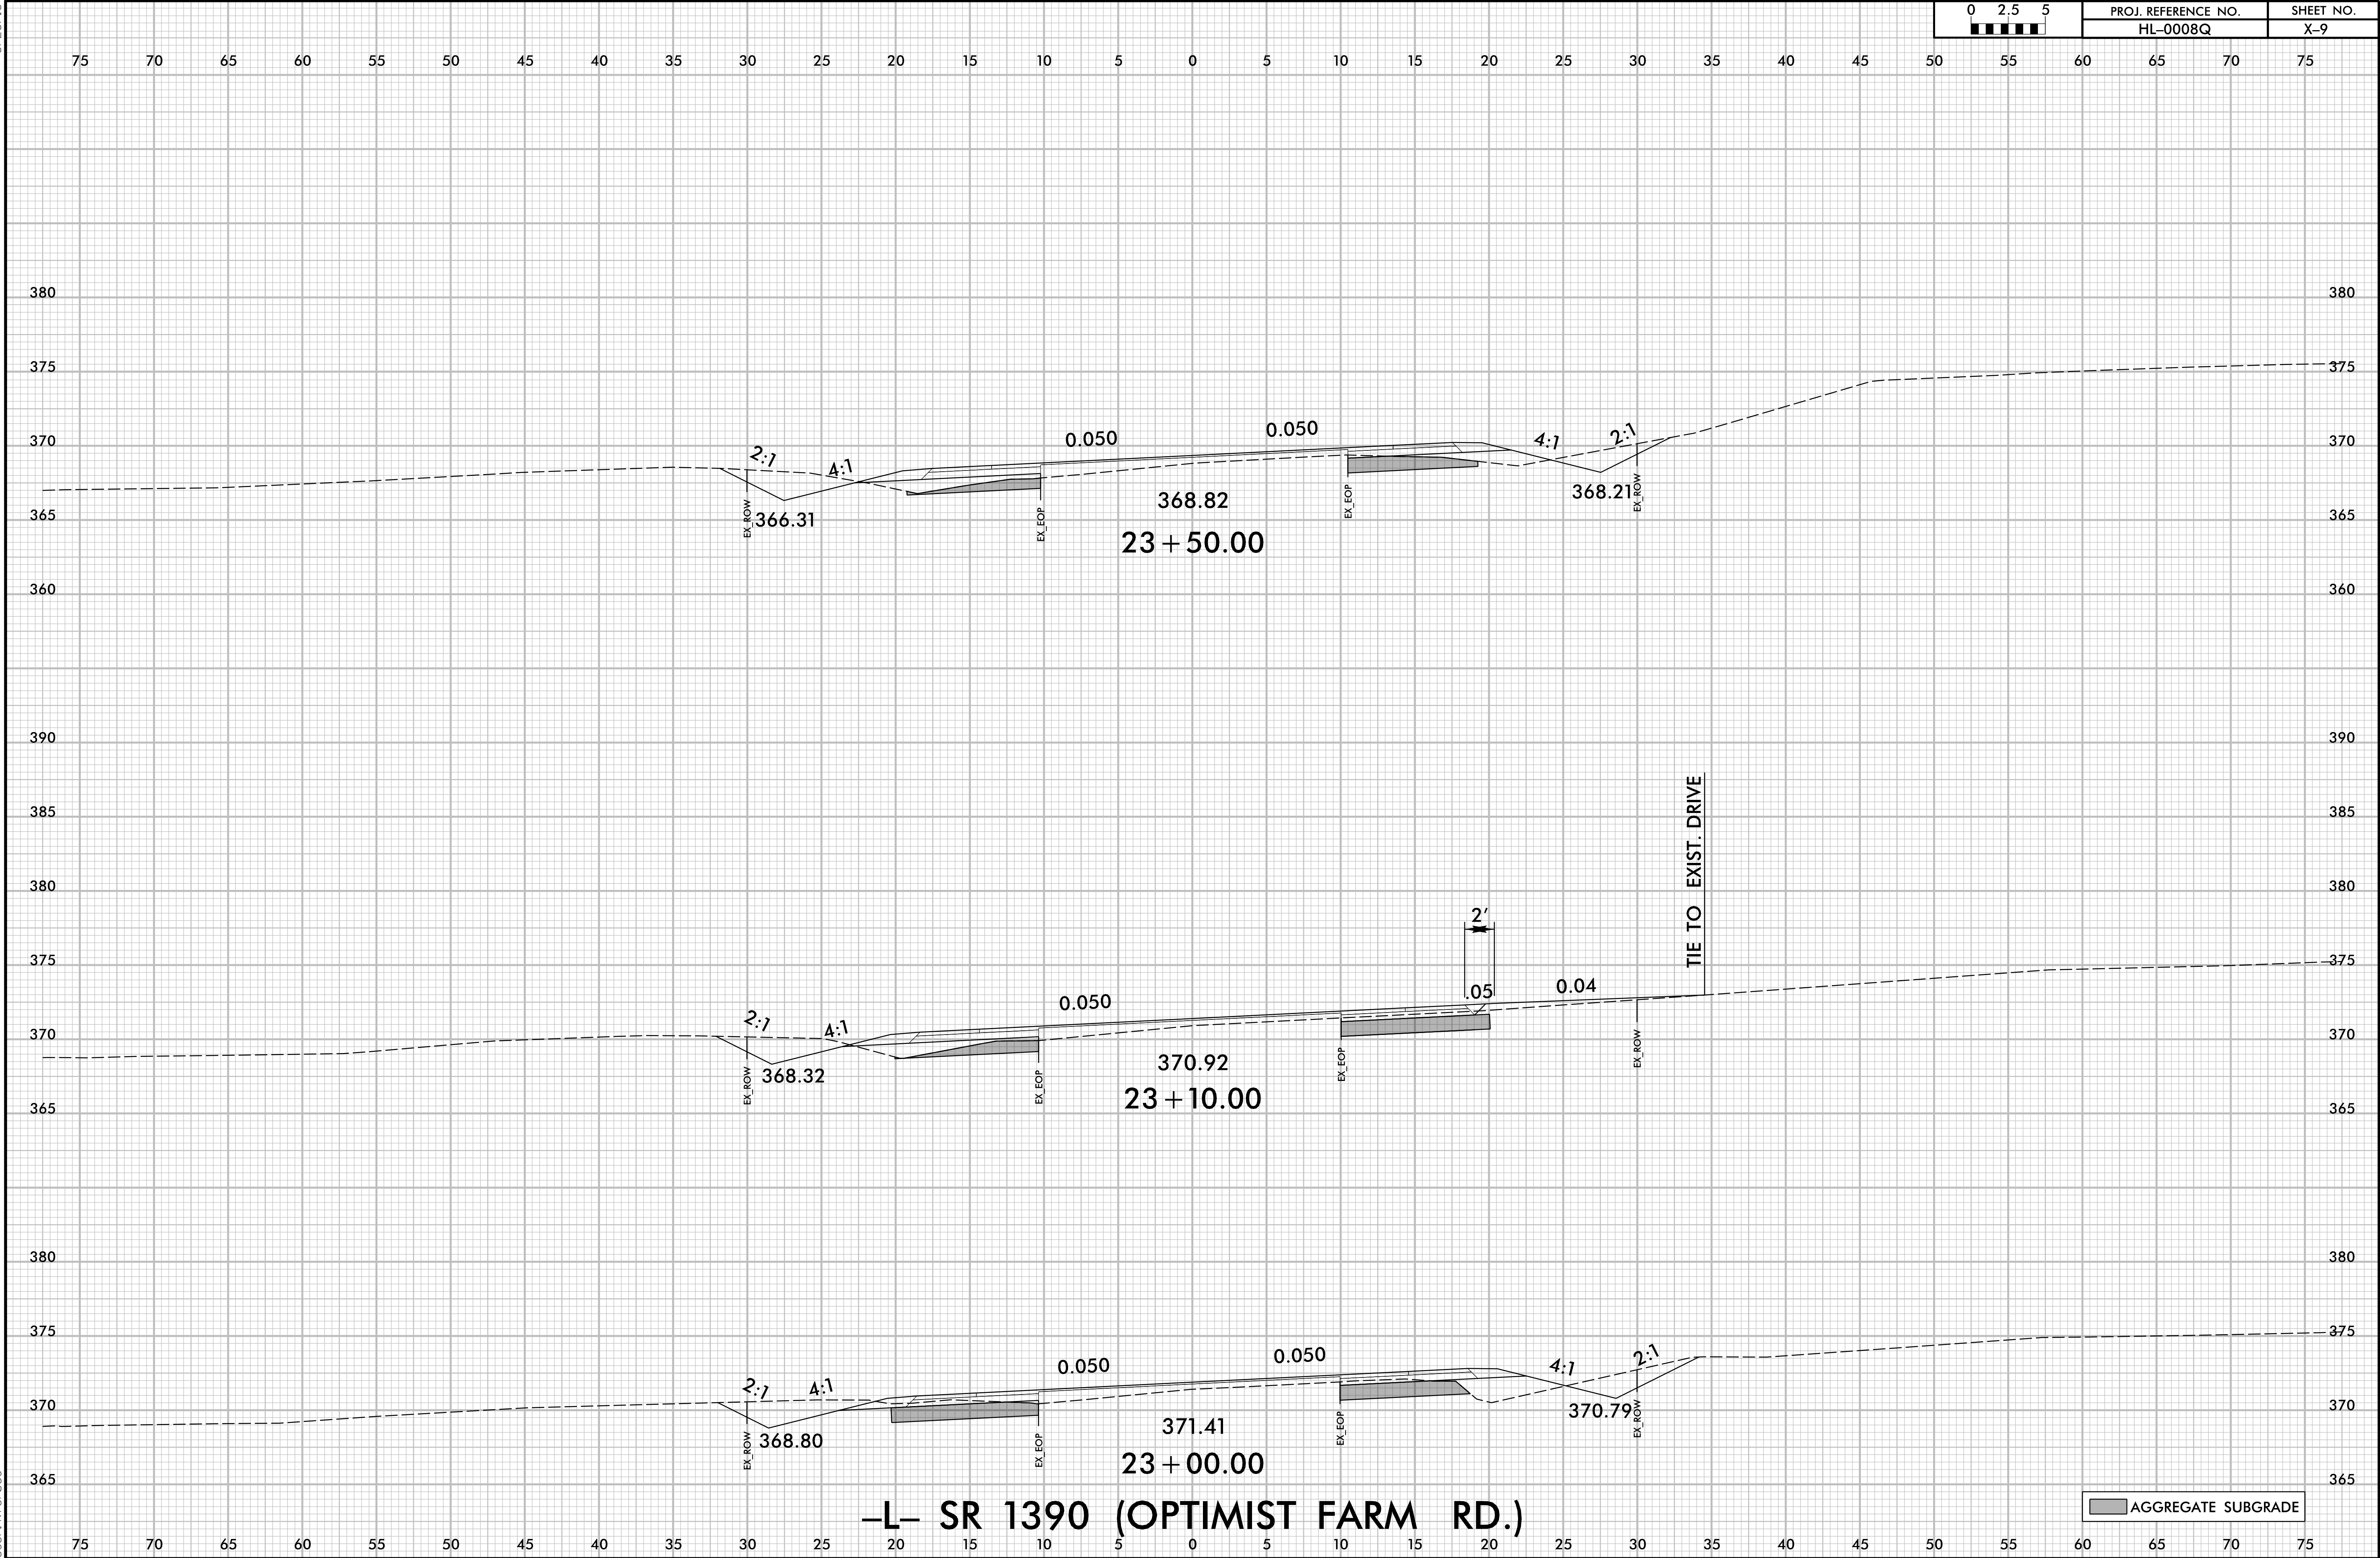

AGGREGATE SUBGRADE

10/2/2025  
User: kforbes