



6/23/16

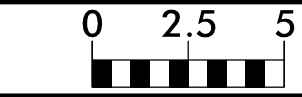

PROJ. REFERENCE NO.	SHEET NO.
HL-0008Q	X-18

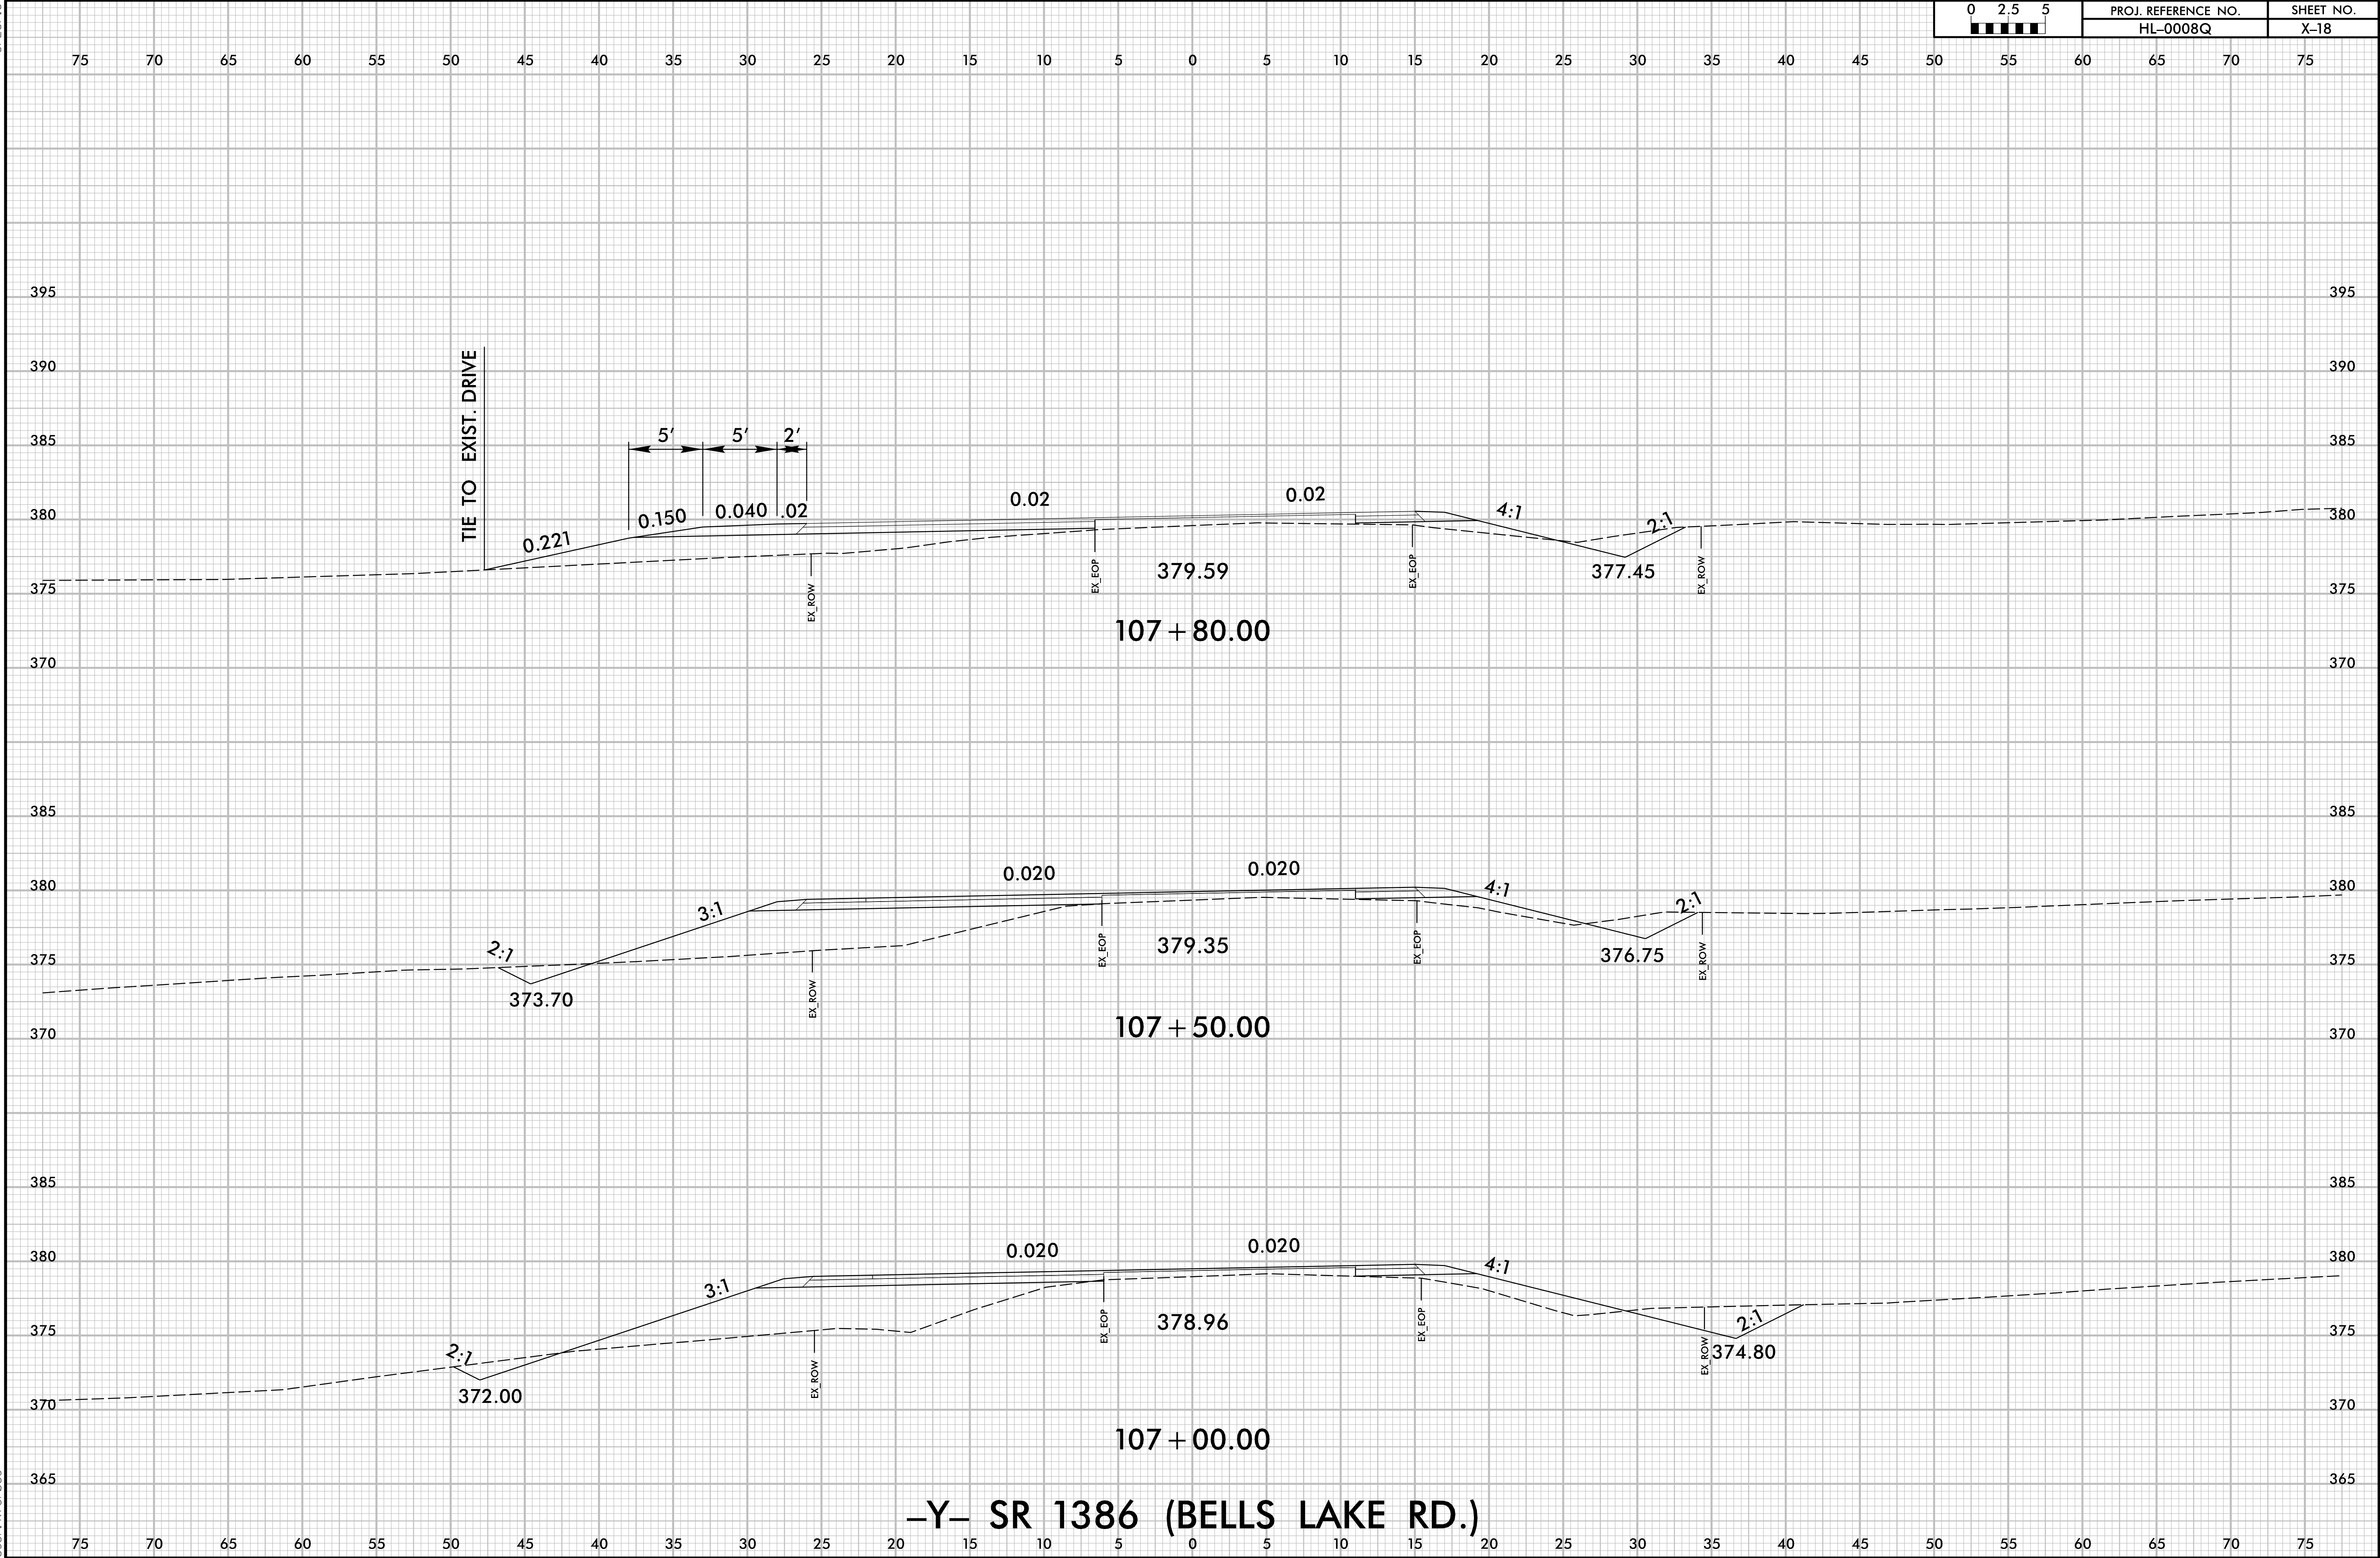

I:\2025\XSC\1100080_Rd\XPL_Y.dgn
User: kforbes