


6/23/16



PROJ. REFERENCE NO.	SHEET NO.
HL-0008Q	X-19

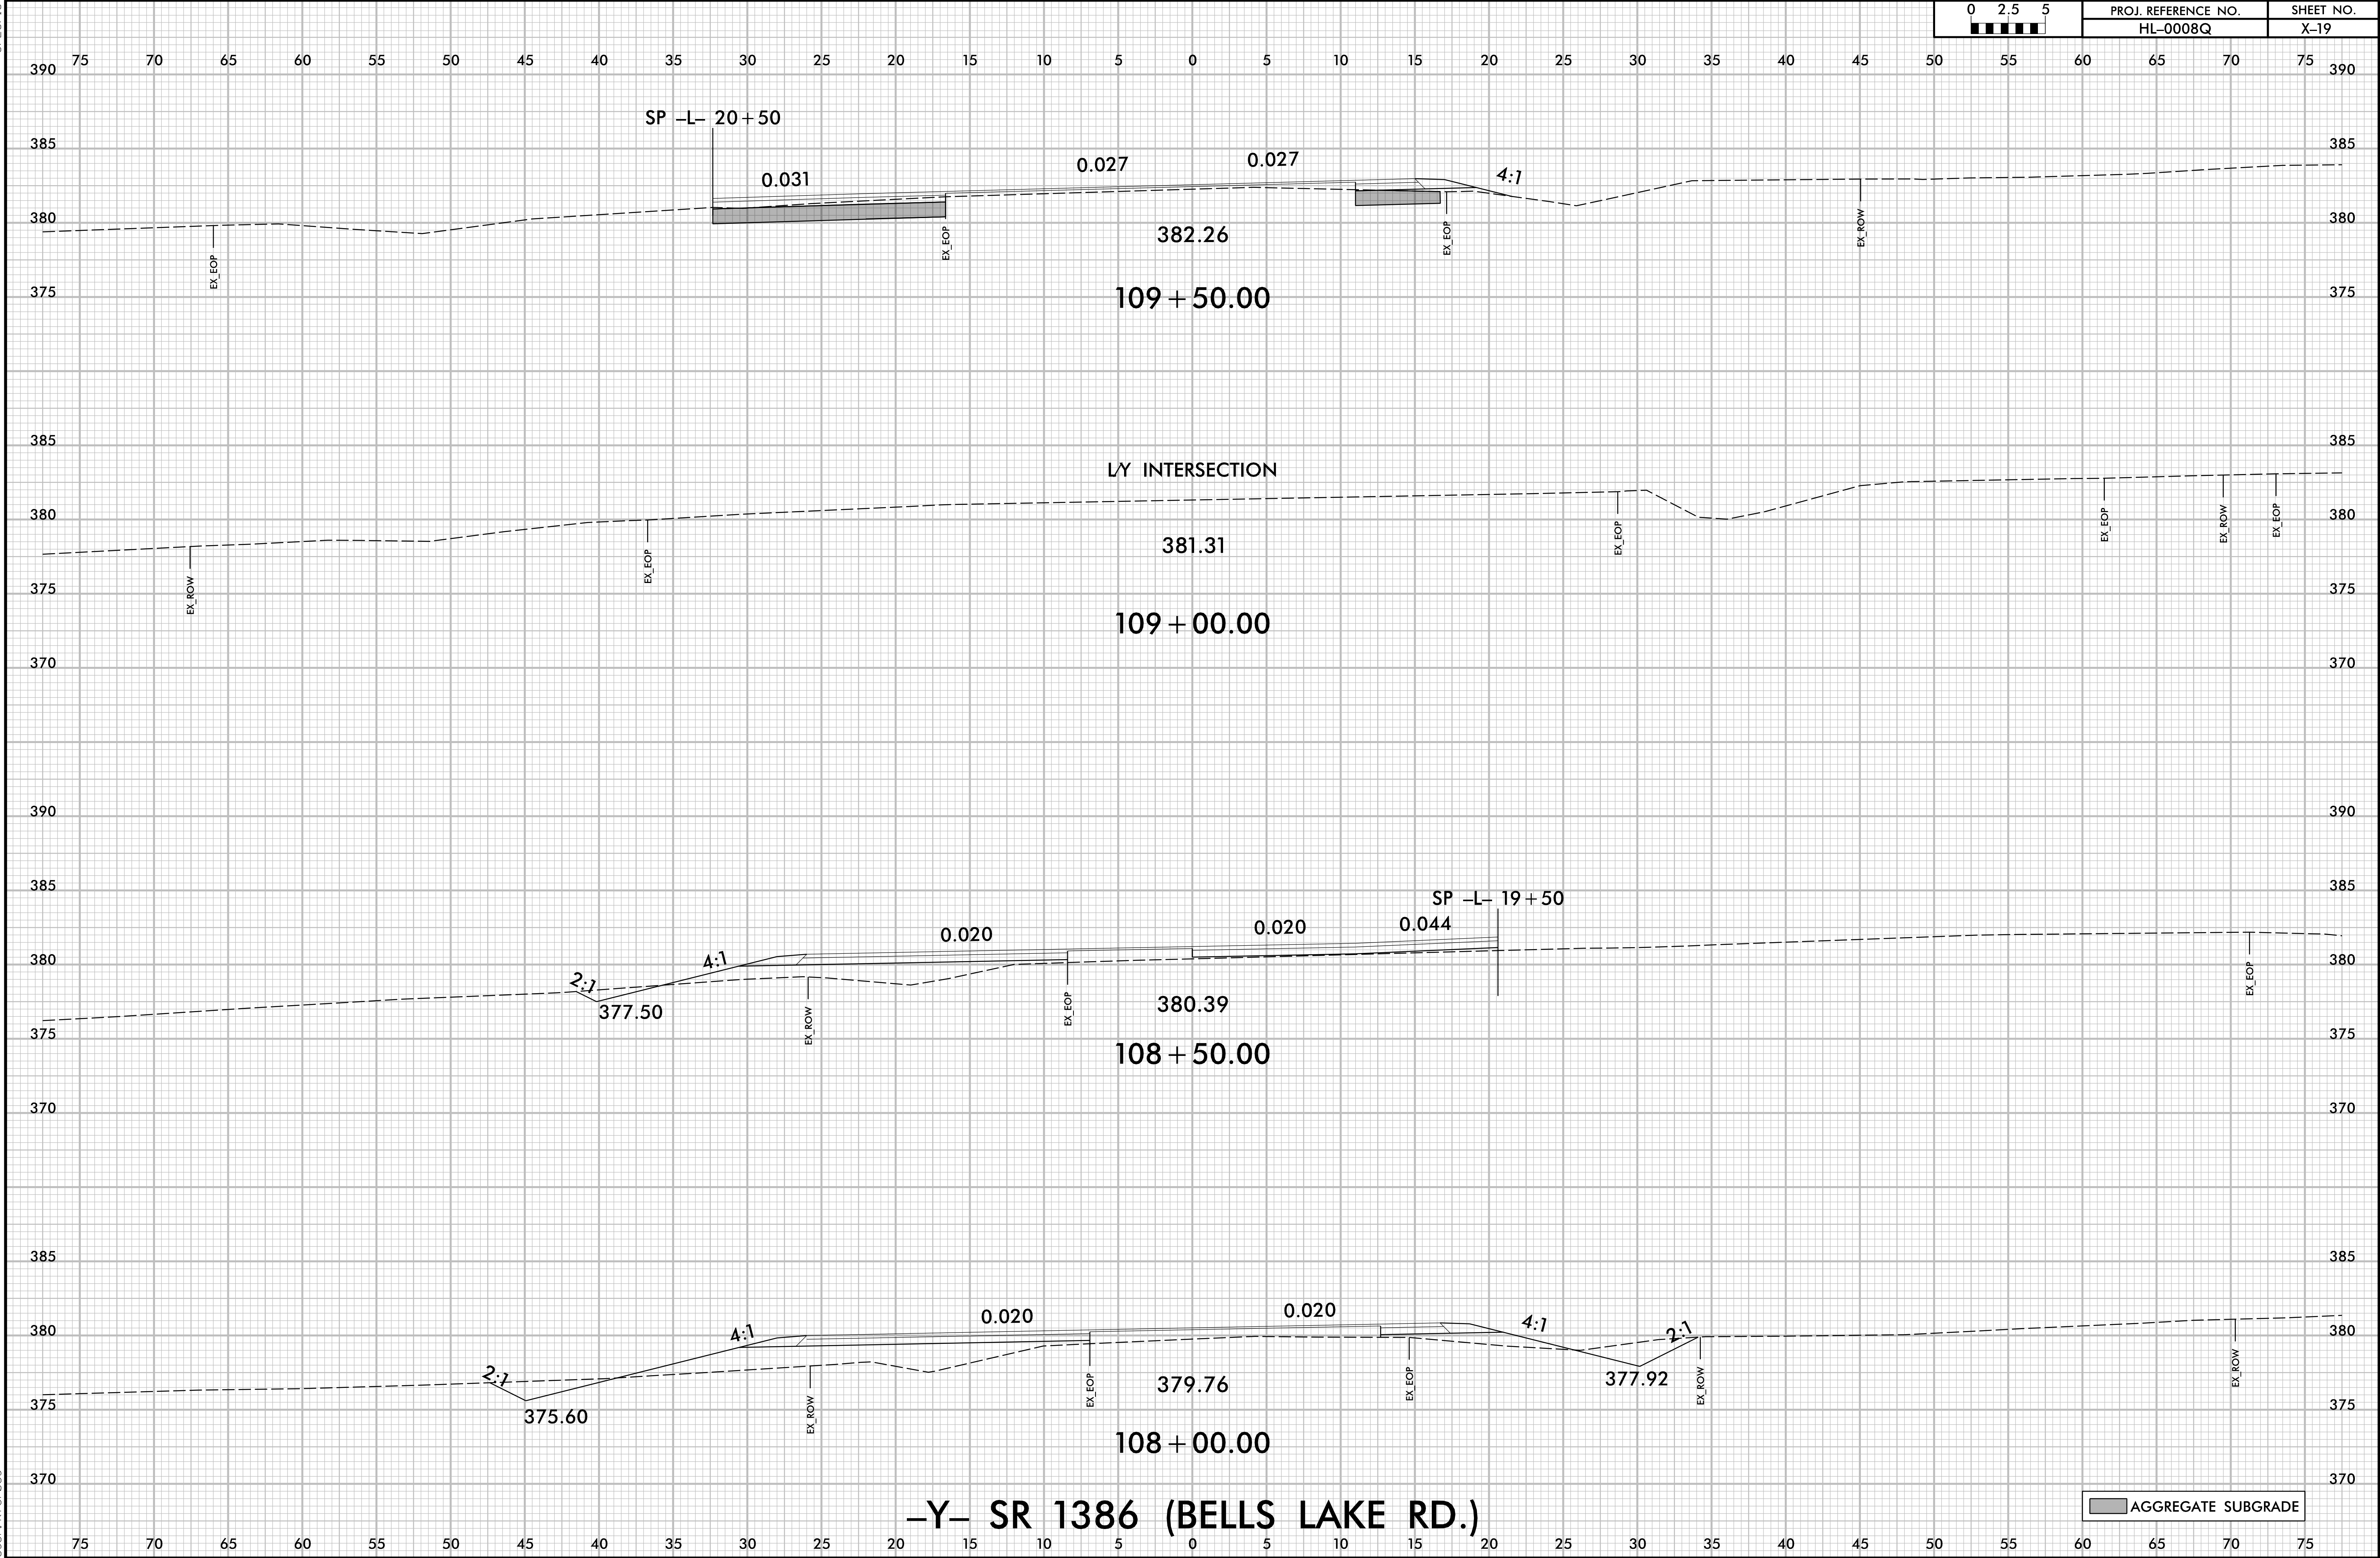

10/2/2025
User: kforbes