


6/23/16



PROJ. REFERENCE NO.	SHEET NO.
HL-0008Q	X-22

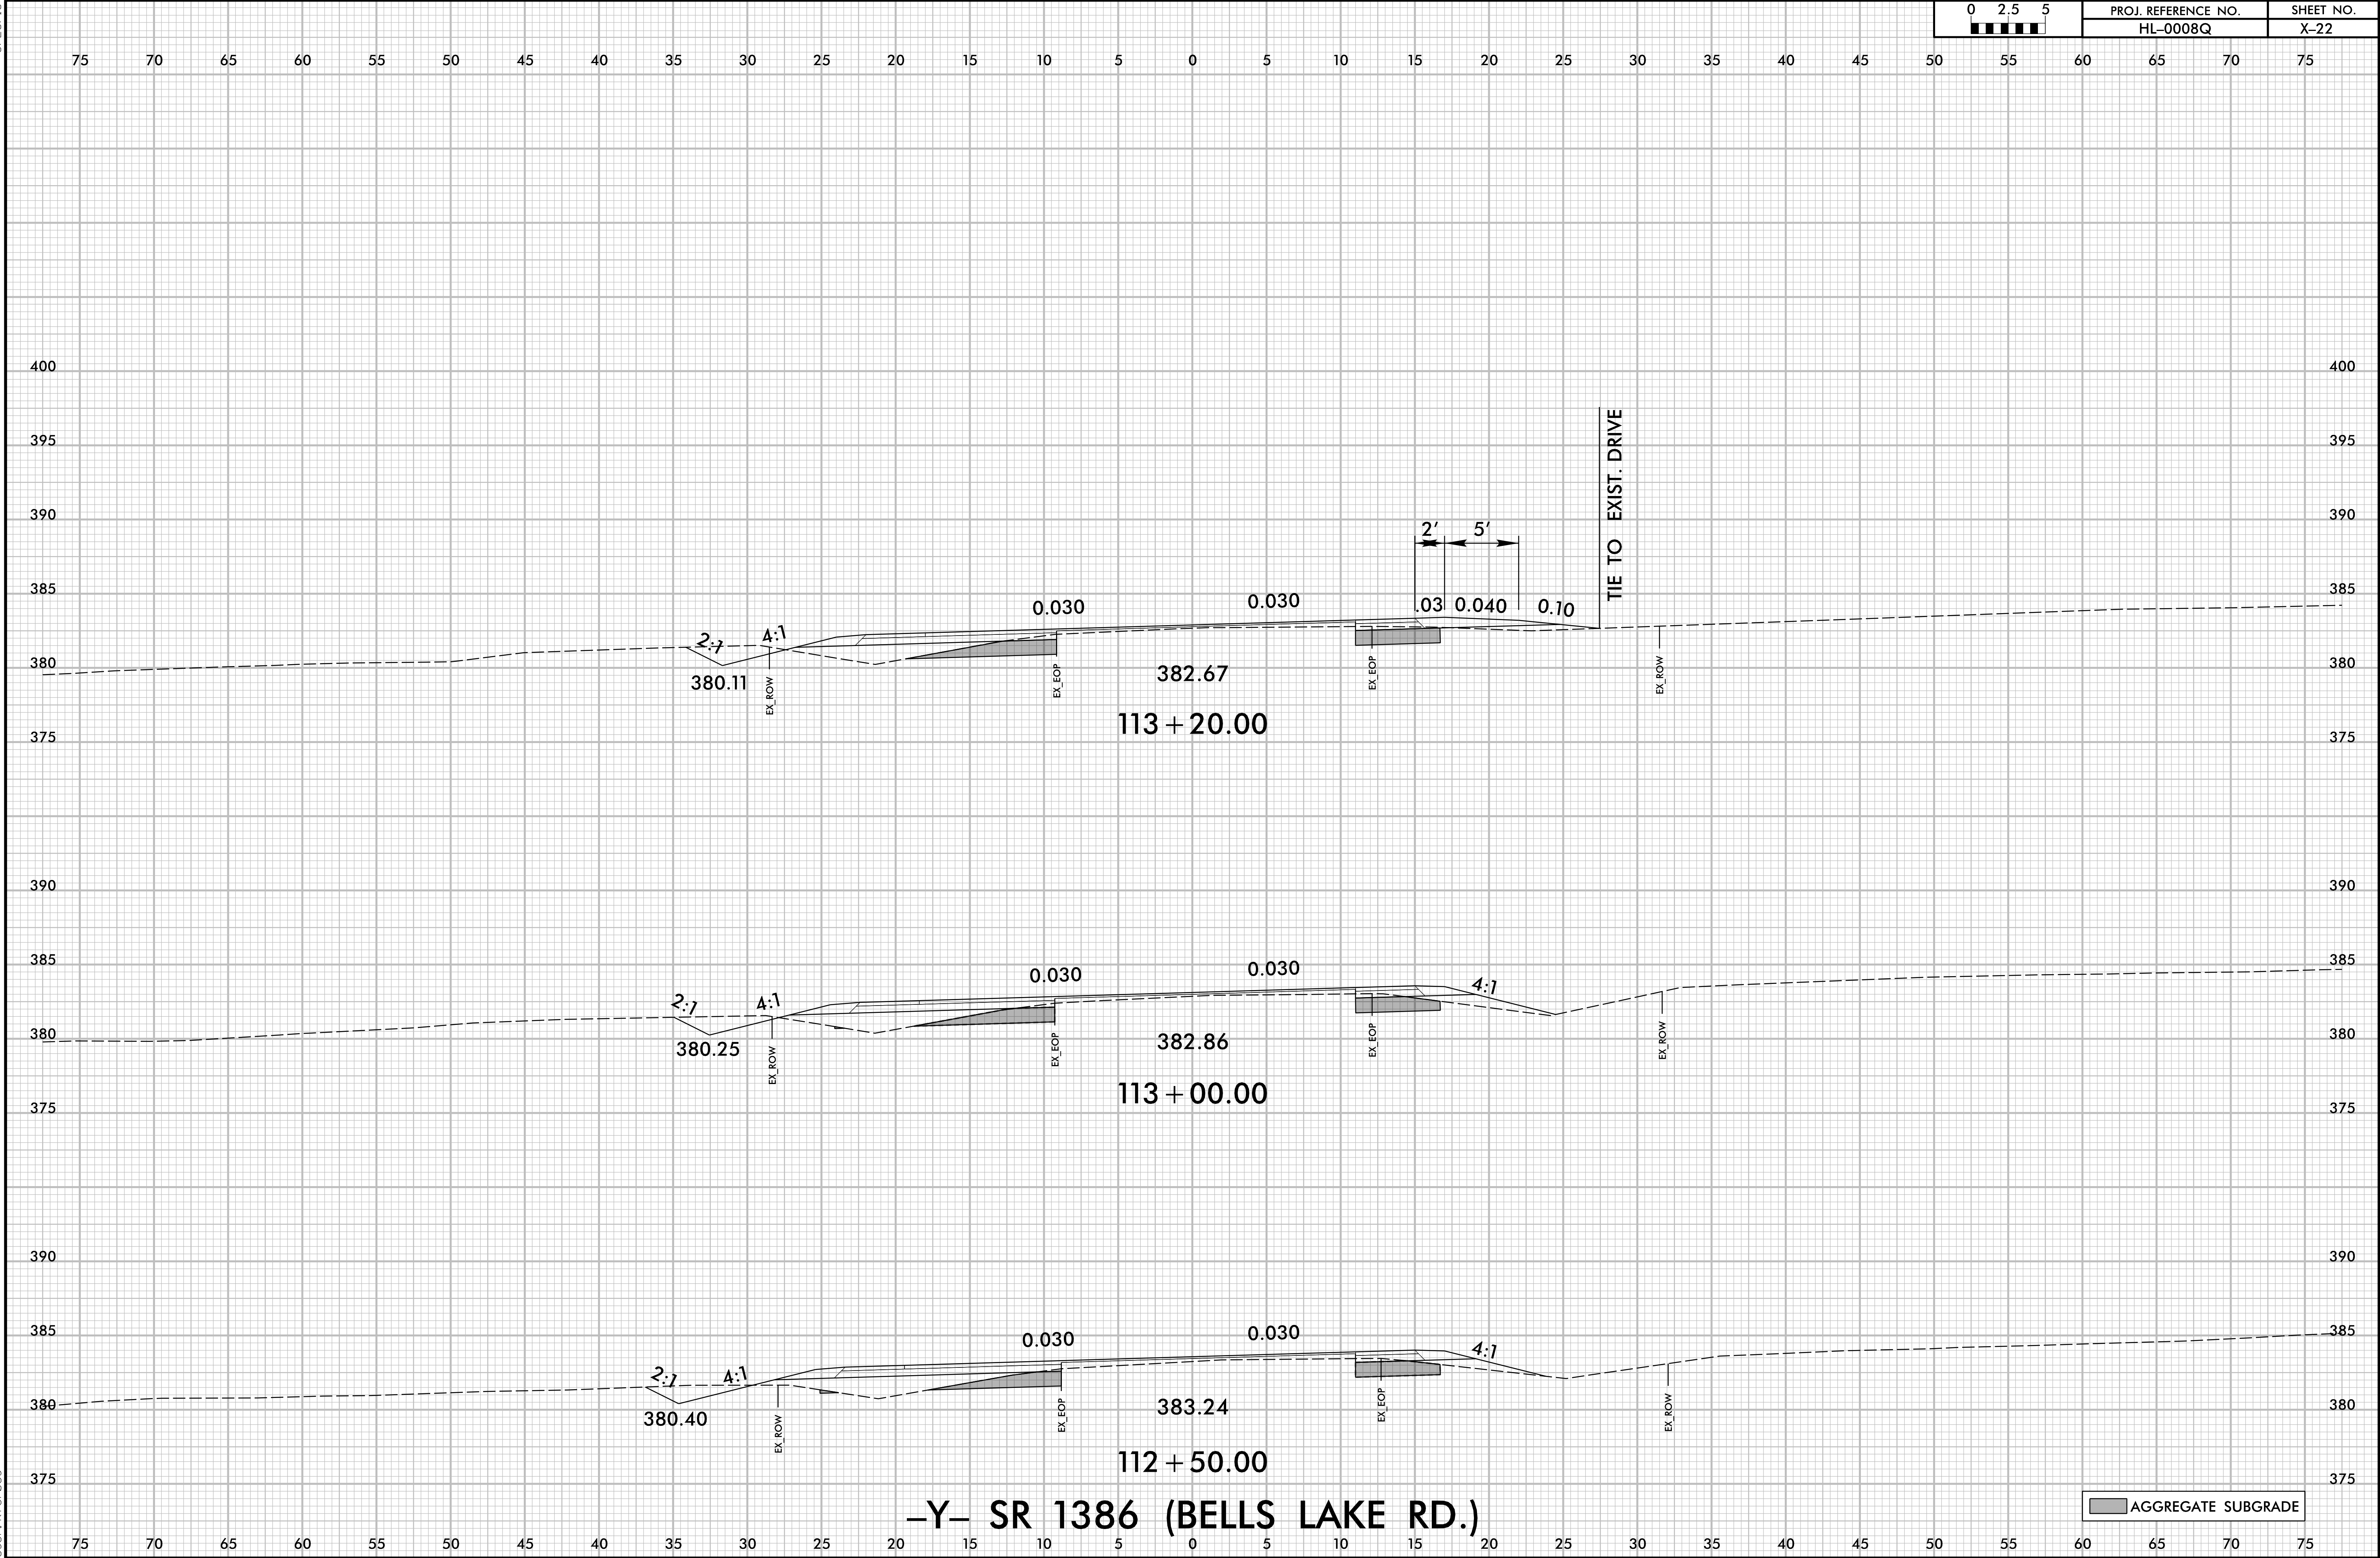

10/2/2025  
User: kforbes  
\\XSC\H\00080\_Rdy\_XPL\_Y.dgn