



6/23/16

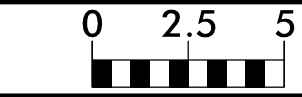

PROJ. REFERENCE NO.	SHEET NO.
HL-0008Q	X-24

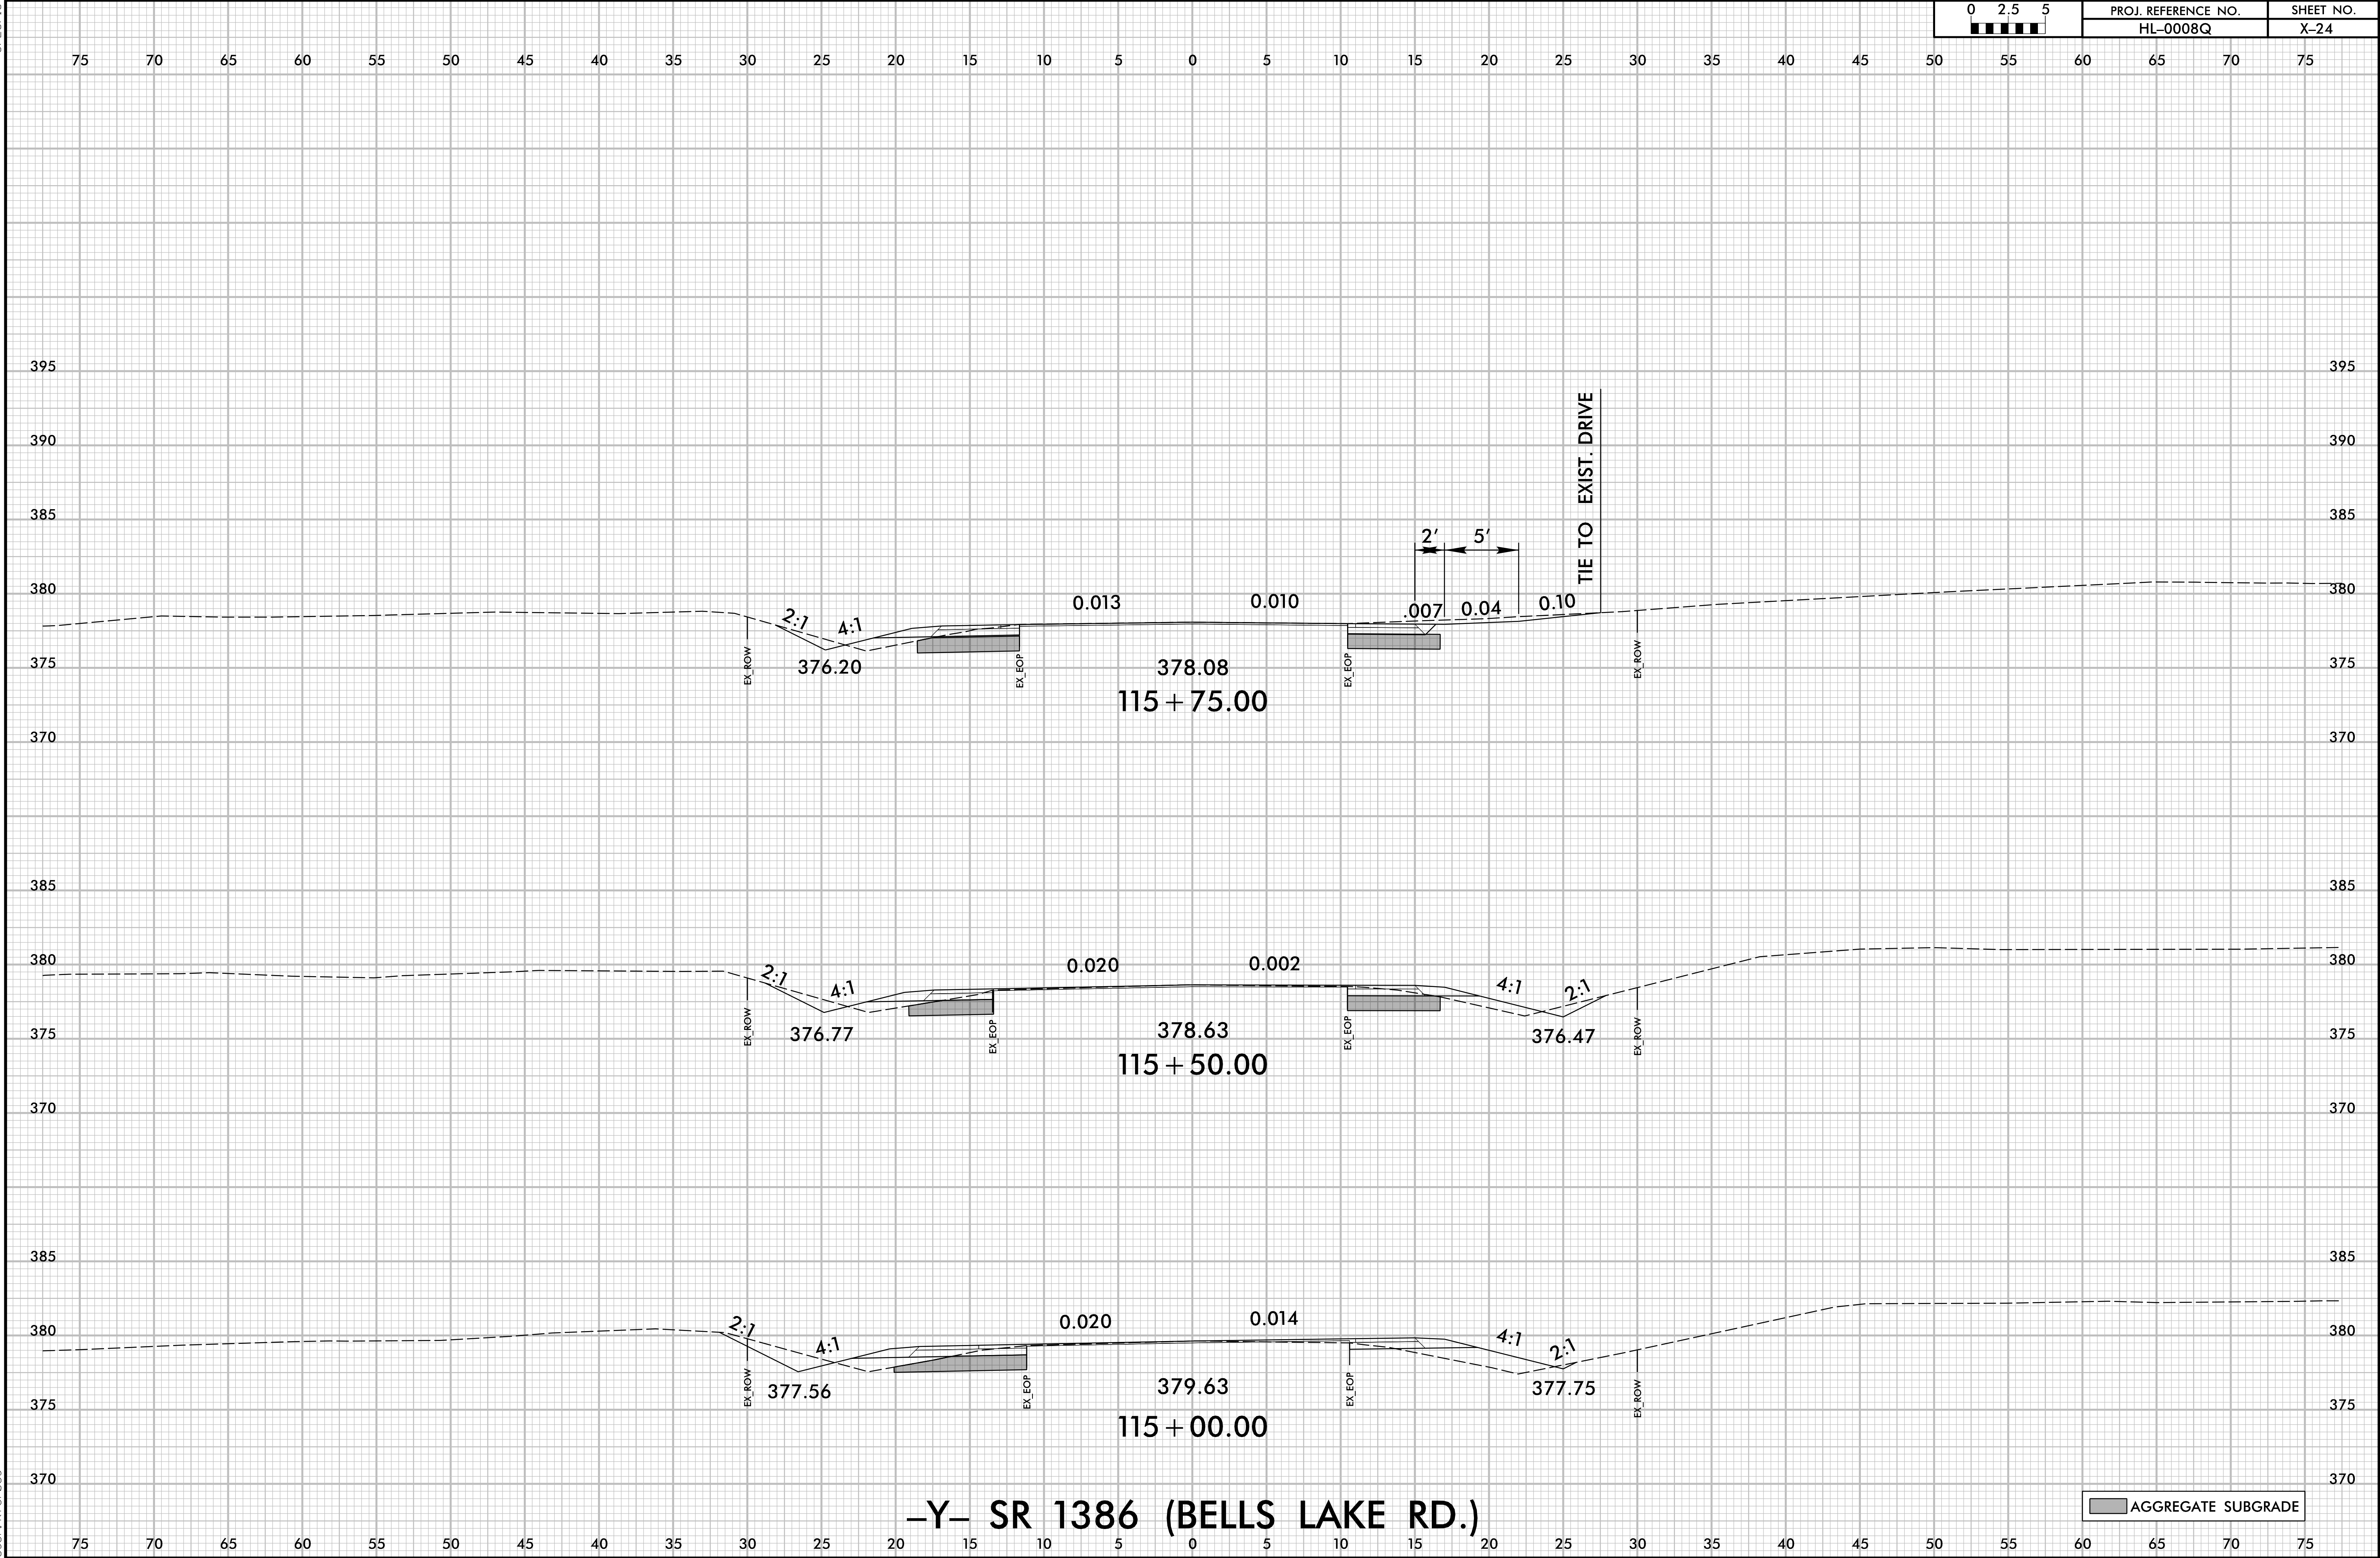

-Y- SR 1386 (BELLS LAKE RD.)

AGGREGATE SUBGRADE

10/2/2025  
User: kforbes