


NOTE:  
PERIMETER EROSION CONTROL MEASURES SHALL BE  
INSTALLED DURING CLEARING AND GRUBBING PHASE

NOTE: ALL CONSTRUCTION WORK AND STAGING OF MATERIALS  
SHALL BE CONFINED TO THE AREA INDICATED BY THE SHADING  
ON THE PLANS.

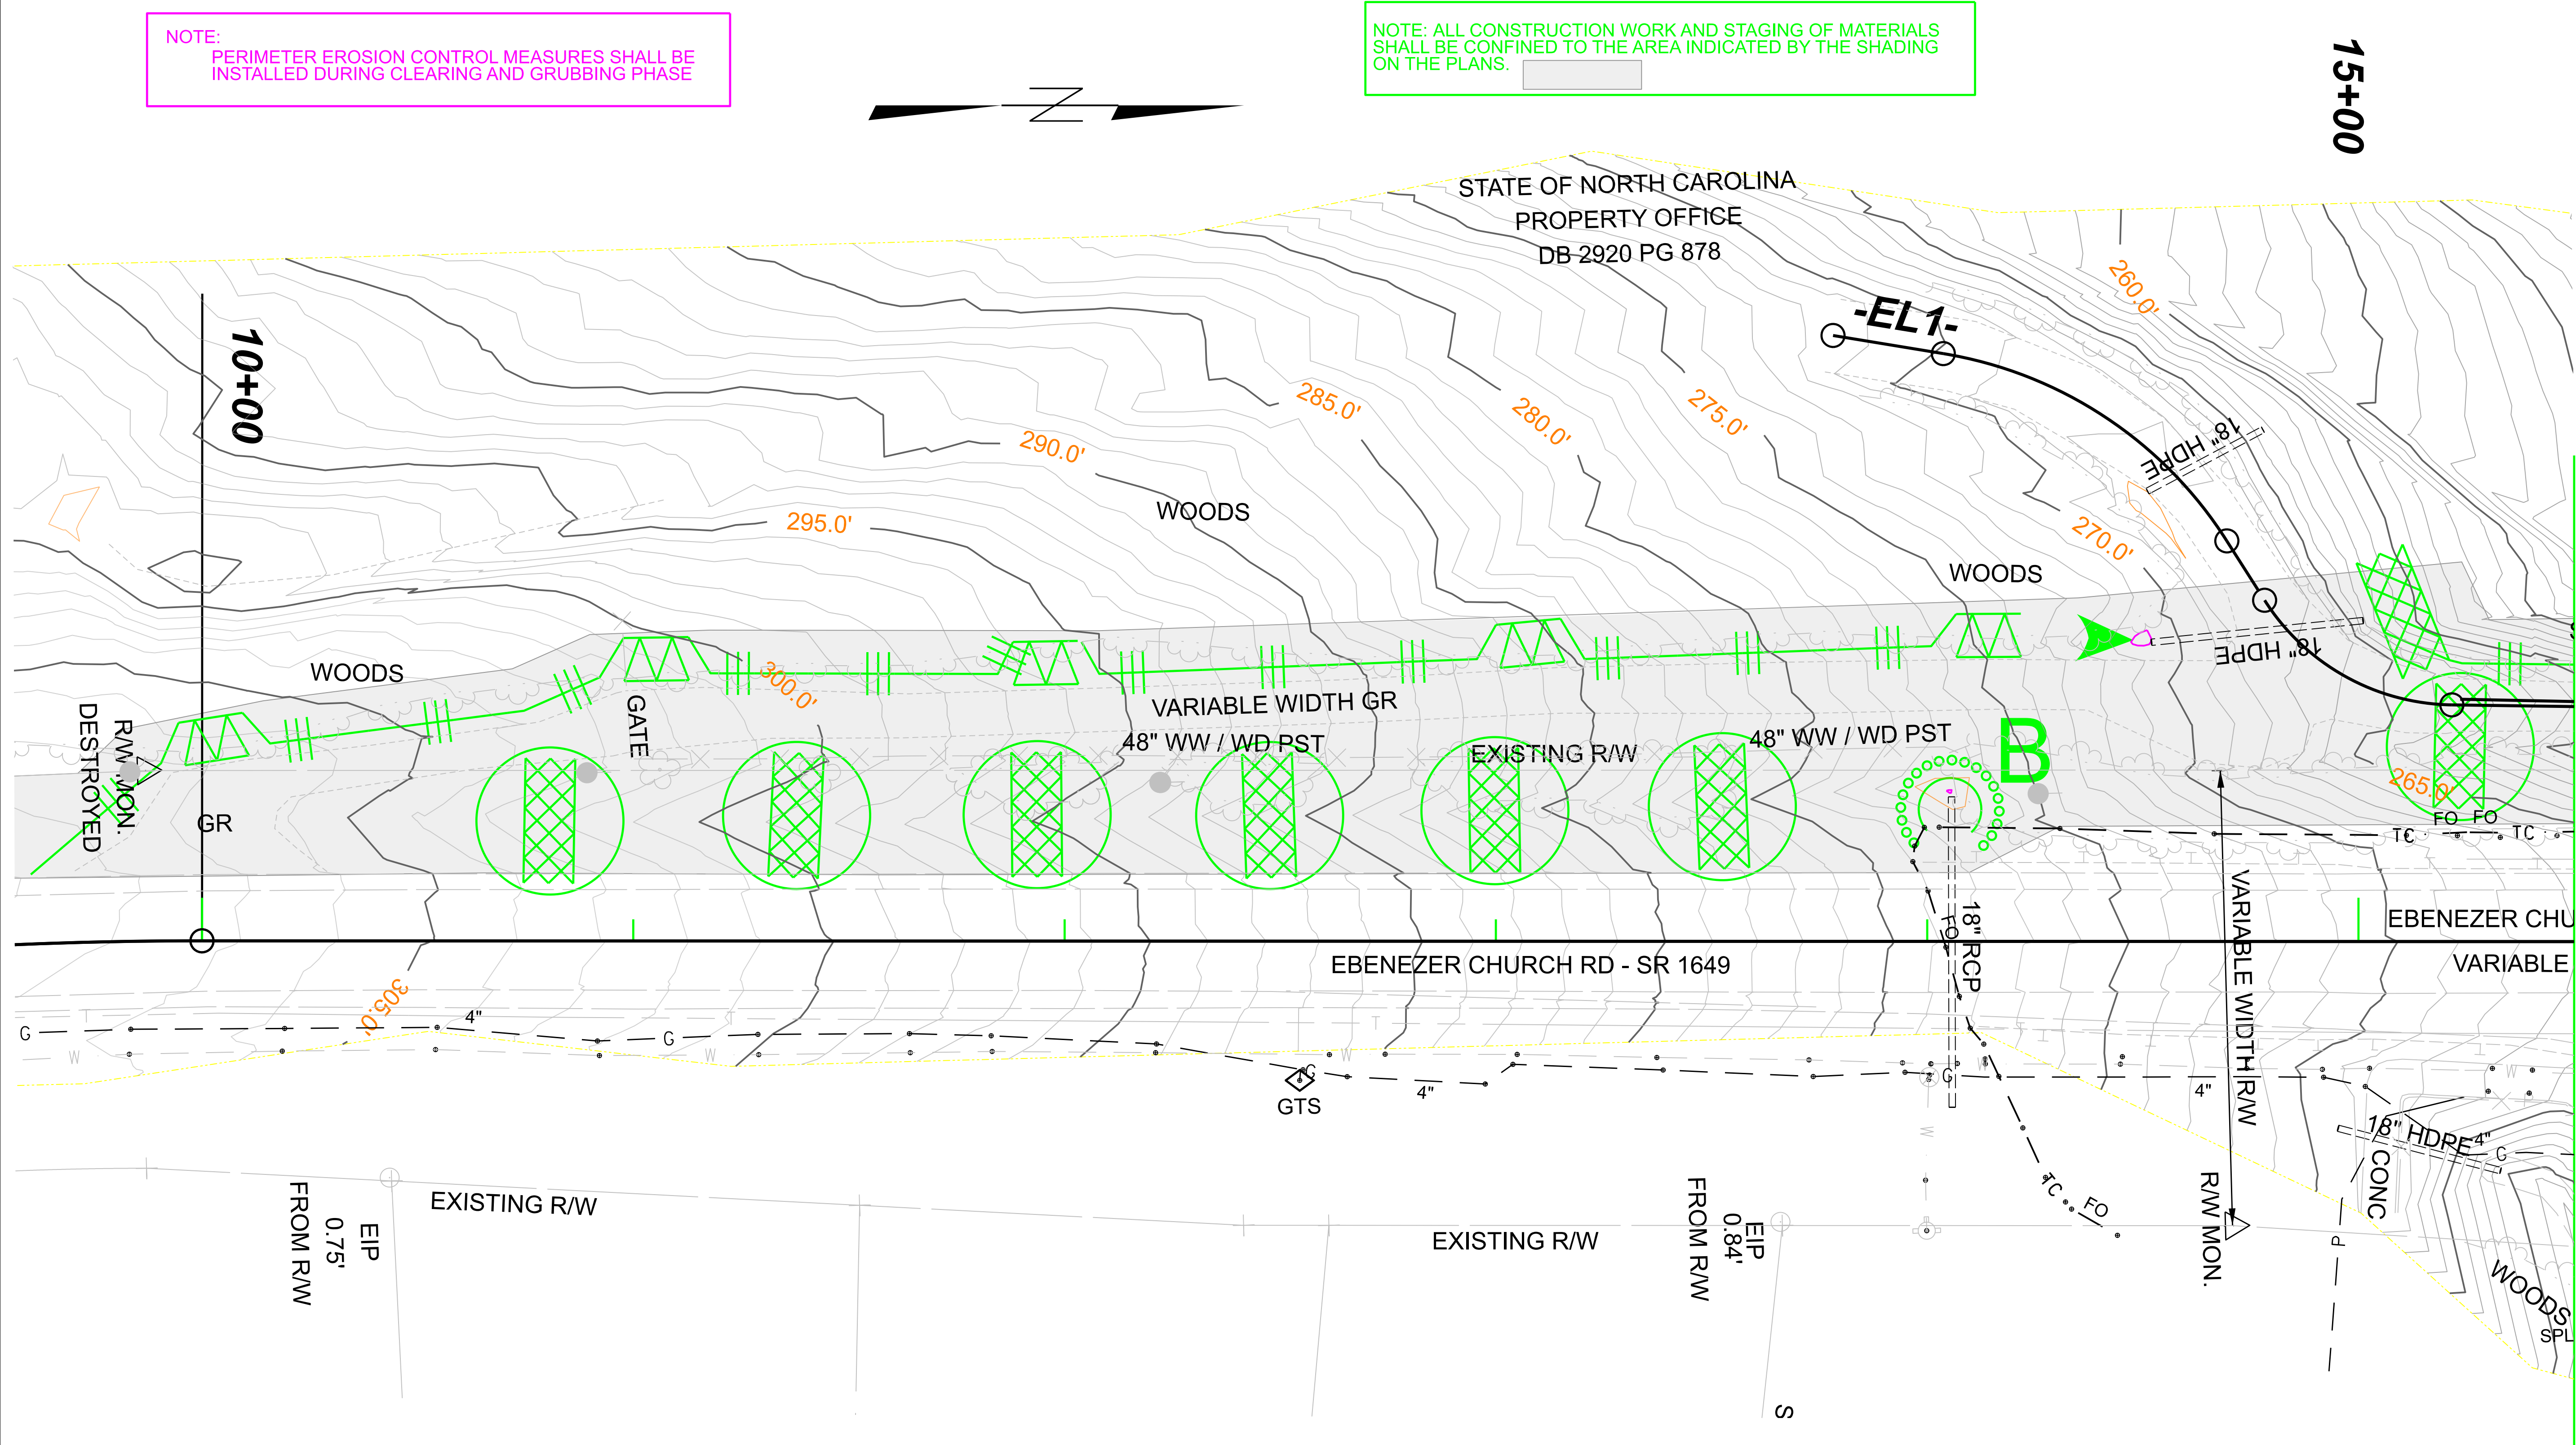

MATCHLINE SHEET 4-EL- STA. 15+50