

5/26/20

12+00 12+50 13+00 13+50 14+00

SPAN A

SPAN B


SPAN C

NOTES


RETAIN EXISTING GRADE.

GENERAL DRAWING INFORMATION IS
TAKEN FROM THE ROUTINE INSPECTION
REPORT, DATED 10/10/2023.

UNCLASSIFIED
STRUCTURE
EXCAVATION

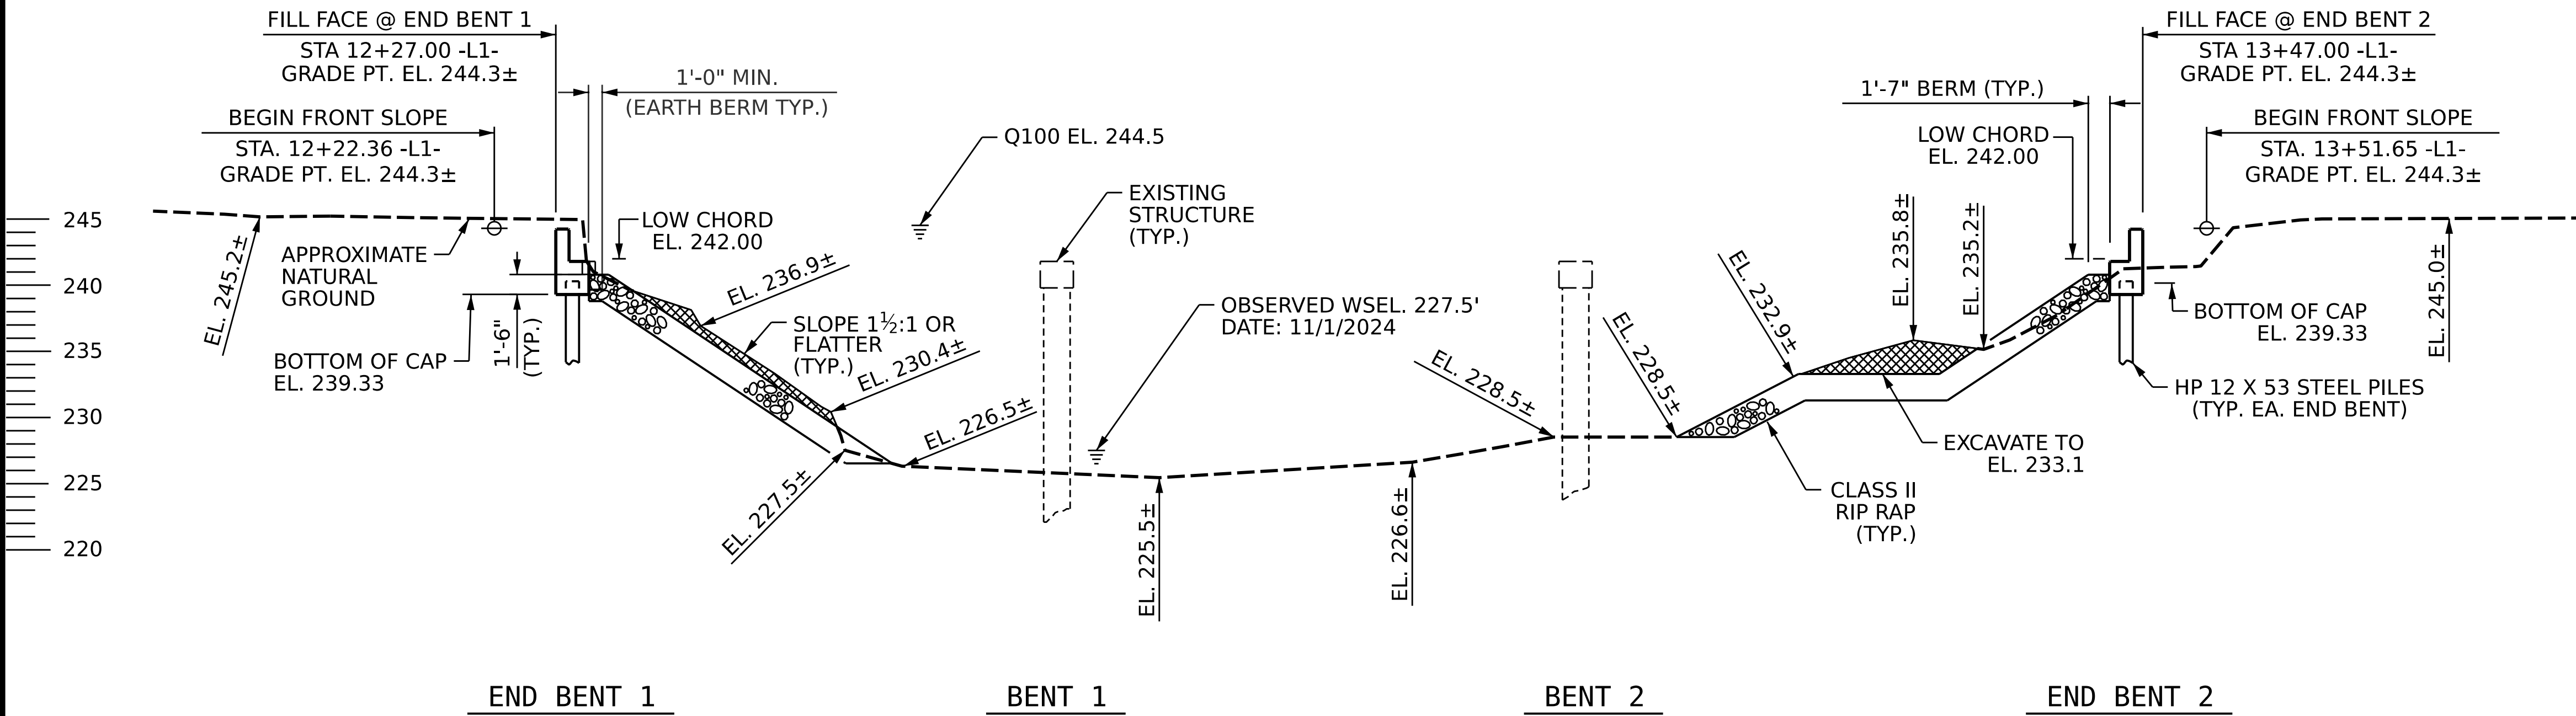

SECTION ALONG -L1-

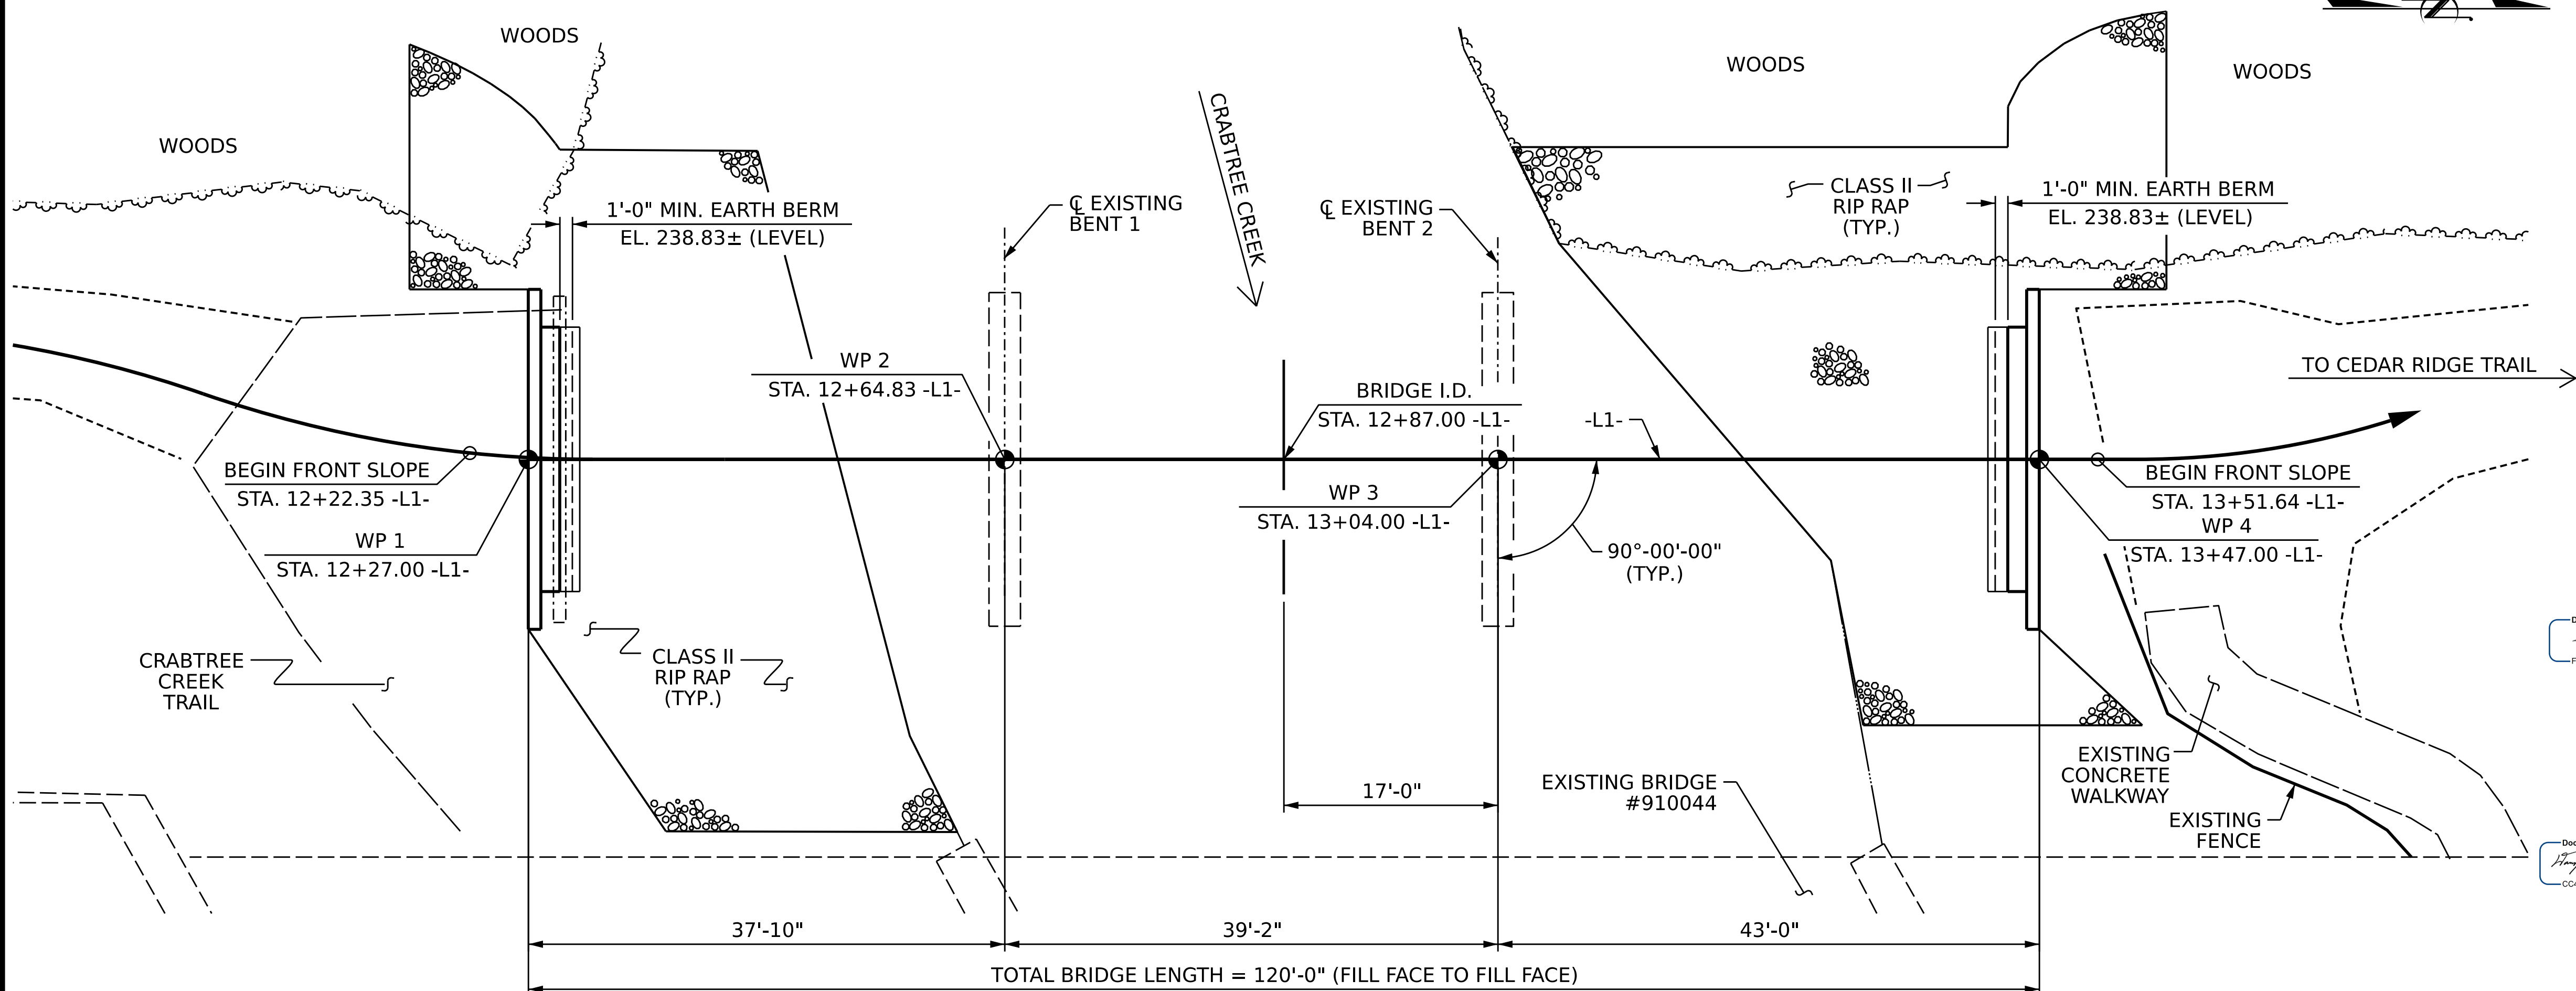

PLAN

(PILES ARE NOT SHOWN IN PLAN VIEW FOR CLARITY)

DRAWN BY : P.D. BRYANT DATE : 05/2025
CHECKED BY : D. SHACKELFORD DATE : 05/2025
DESIGN ENGINEER OF RECORD: P.D. BRYANT DATE : 05/2025

*****SYTIME*****
*****DGN*****
*****USERNAME*****



PROJECT NO. **30001.WIUM.002**

WAKE COUNTY

STATION: **12+87.00 -L1-**

SHEET 1 OF 4 REPLACES BRIDGE #911473

STATE OF NORTH CAROLINA
DEPARTMENT OF TRANSPORTATION
RALEIGH

GENERAL DRAWING

BRIDGE ON SOUTH TURKEY CREEK
TRAIL OVER CRABTREE CREEK
BETWEEN CRABTREE CREEK TRAIL
AND CEDAR RIDGE TRAIL

DOCUMENT NOT CONSIDERED
FINAL UNLESS ALL
SIGNATURES COMPLETED

REVISIONS						SHEET NO.
NO.	BY:	DATE:	NO.	BY:	DATE:	
1			3			S-1
2			4			TOTAL SHEETS 17