

**This electronic collection of documents is provided
for the convenience of the user
and is Not a Certified Document –**

**The documents contained herein were originally issued
and sealed by the individuals whose names and license
numbers appear on each page, on the dates appearing
with their signature on that page.**

**This file or an individual page
shall not be considered a certified document.**


STATE OF NORTH CAROLINA
DIVISION OF HIGHWAYS

TRANSPORTATION MANAGEMENT PLAN


PERSON COUNTY

LOCATION: *CULVERT CROSSING ON SR 1309 (BROOKS DAIRY RD)
OVER TRIBUTARY TO LITTLE DUCK CREEK*

TYPE OF WORK: *CULVERT REPAIR*

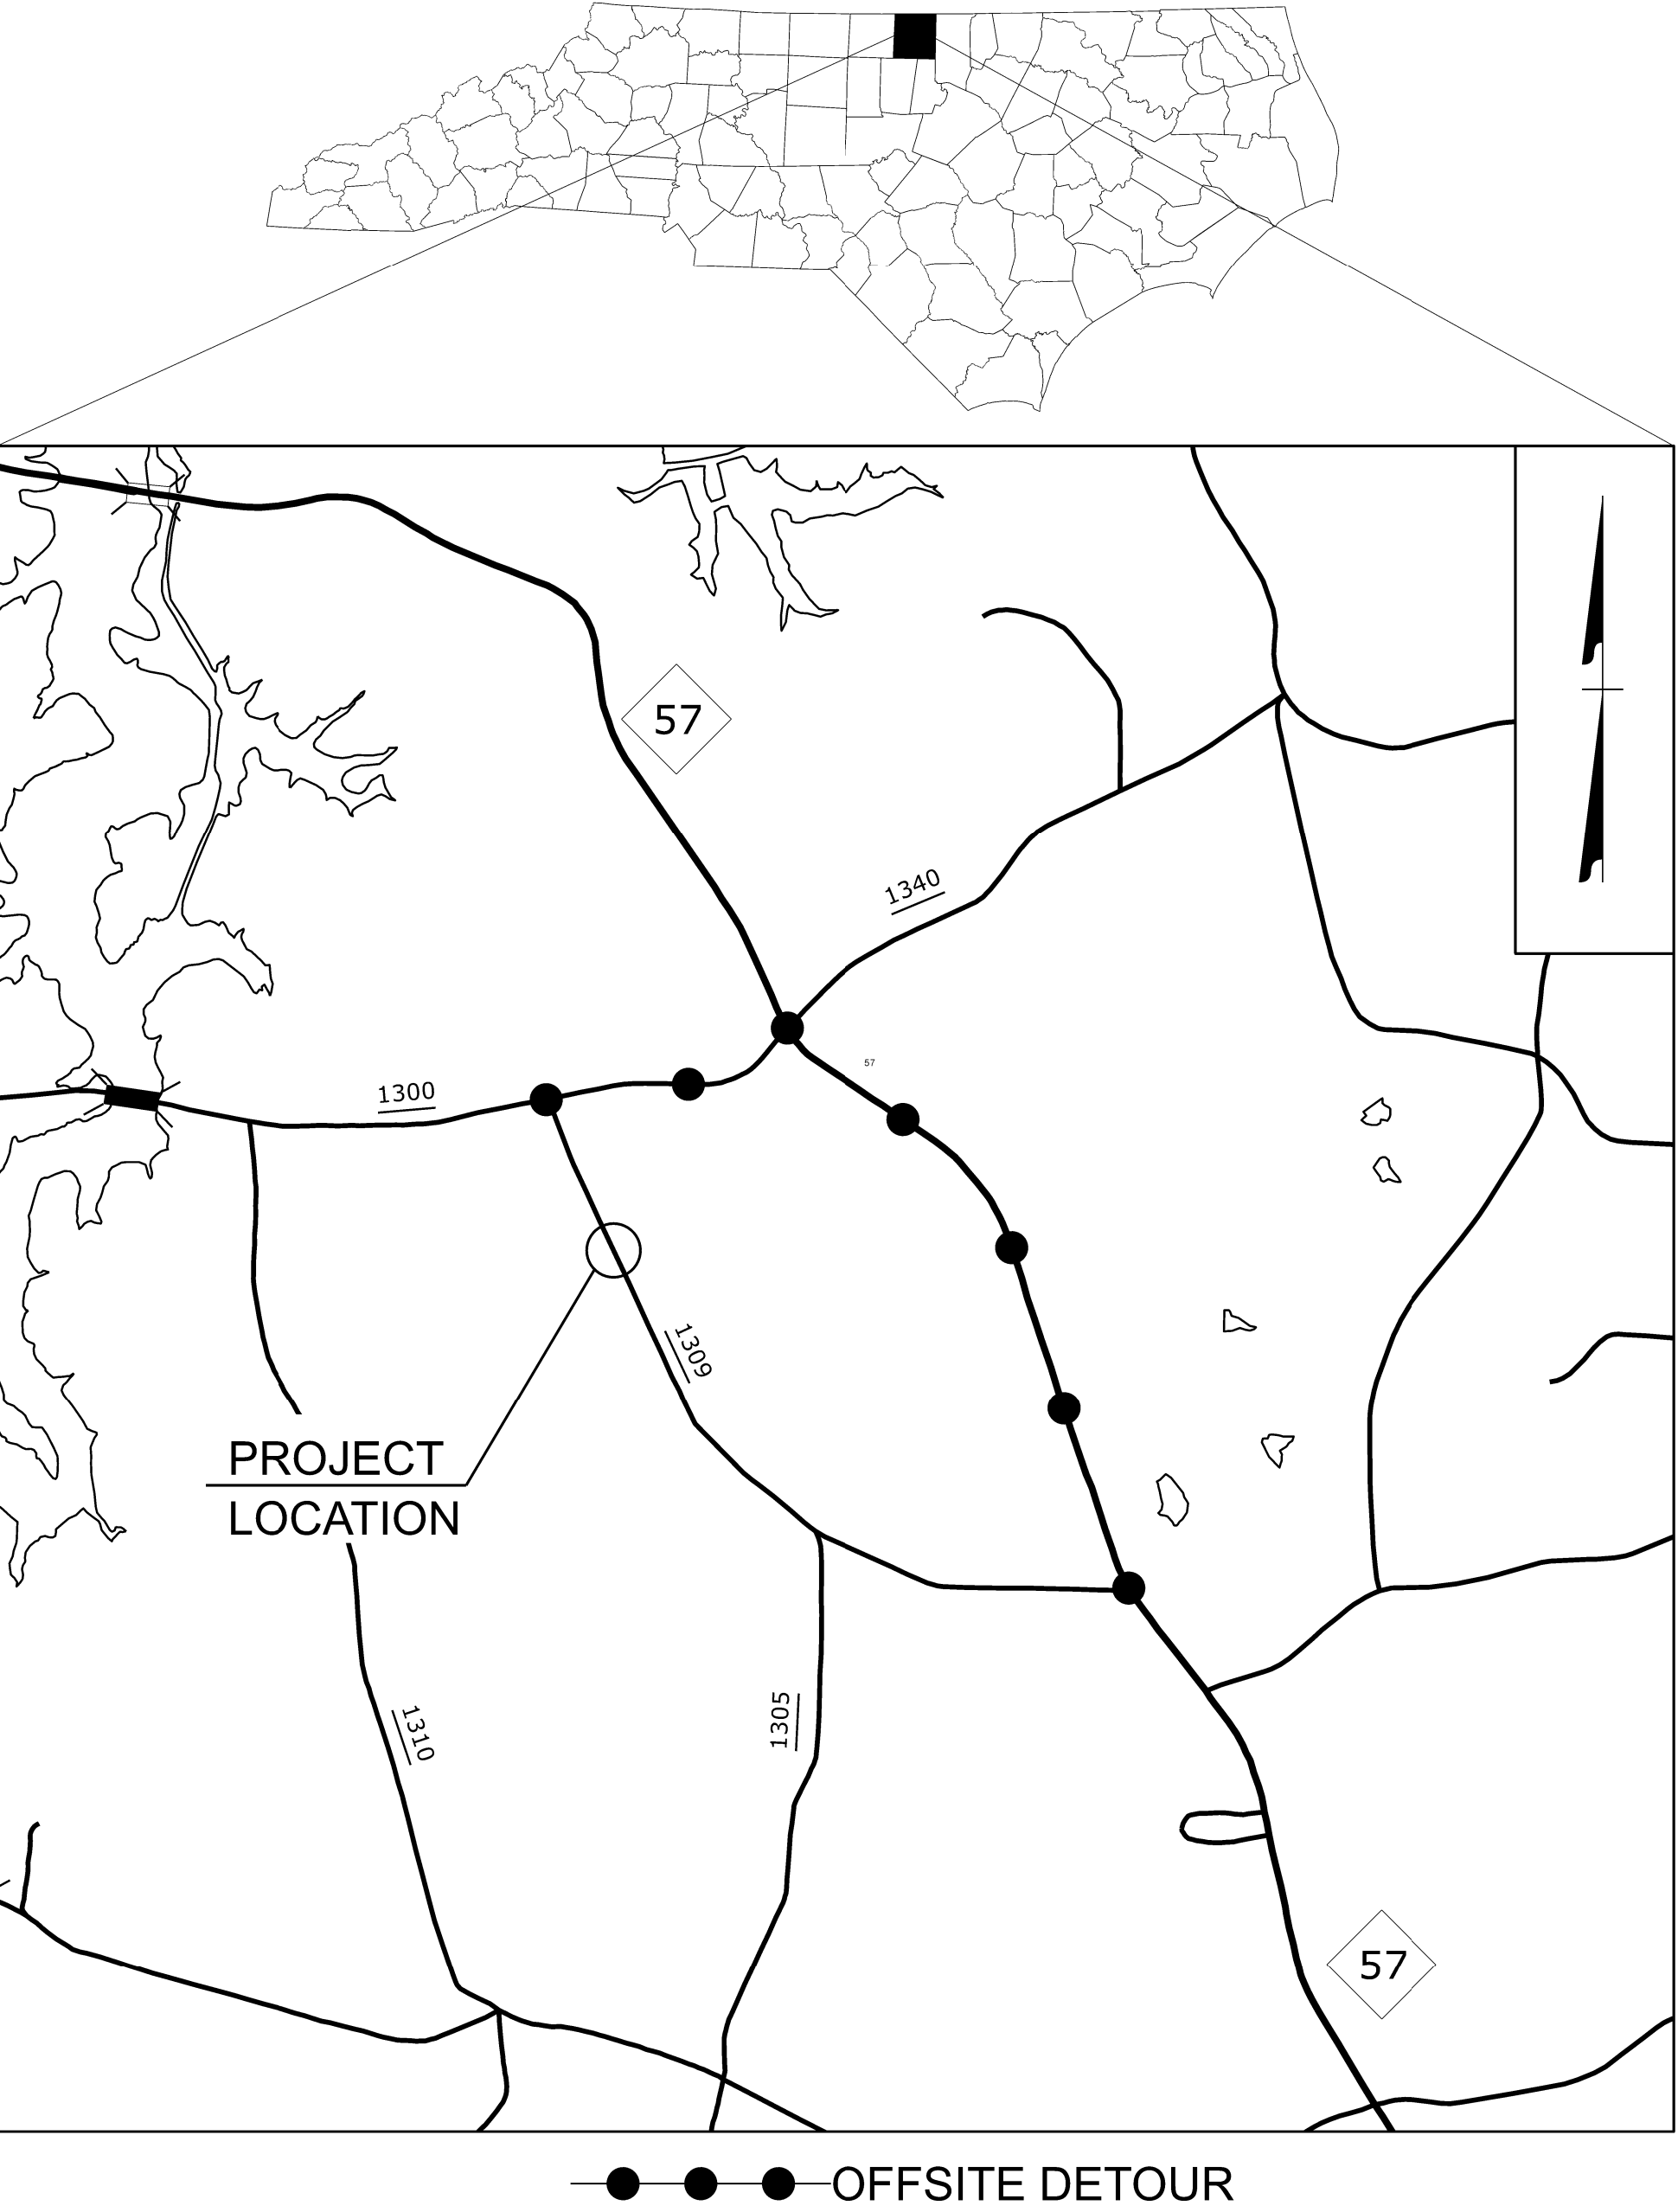


PLANS PREPARED FOR N.C.D.O.T. BY: TGS ENGINEERS

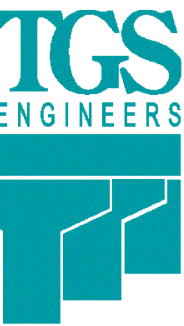

TGS ENGINEERS
706 HILLSBOROUGH ST. SUITE 200
RALEIGH, NC 27603
PH (919) 773-8887
CORP. LICENSE NO.: C-0275

DON A. PARKER, P.E.
PROJECT ENGINEER


CODA BRANNAN, E.I.
DESIGN ENGINEER

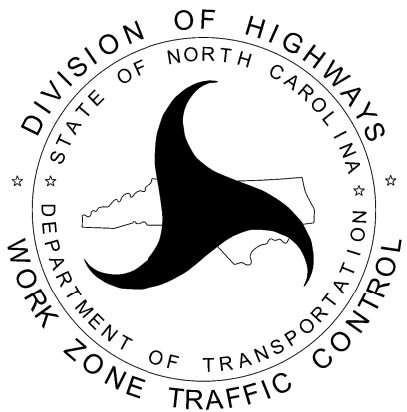

INDEX OF SHEETS

SHEET NO.	TITLE
TMP-1	TITLE SHEET, VICINITY MAP, AND INDEX OF SHEETS
TMP-1A	LIST OF APPLICABLE ROADWAY STANDARD DRAWINGS, AND LEGEND
TMP-1B	TRANSPORTATION OPERATIONS PLAN: (MANAGEMENT STRATEGIES, GENERAL NOTES, AND PHASING)
TMP-2	SIGN DESIGN
TMP-3	OFFSITE DETOUR

DOCUMENT NOT CONSIDERED FINAL
UNLESS ALL SIGNATURES COMPLETED

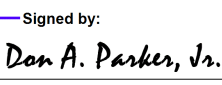APPROVED: 
DATE: 3/18/2026

Seal: NORTH CAROLINA PROFESSIONAL ENGINEER SEAL 043251 DON A. PARKER



PROJECT: SITE 2 (BROOKS DAIRY RD)

ROADWAY STANDARD DRAWINGS


THE FOLLOWING ROADWAY STANDARDS AS SHOWN IN "ROADWAY STANDARD DRAWINGS" -
N.C. DEPARTMENT OF TRANSPORTATION - RALEIGH, N.C., DATED JANUARY 2024
ARE APPLICABLE TO THIS PROJECT AND BY REFERENCE HEREBY ARE CONSIDERED
A PART OF THESE PLANS:

STD. NO.	TITLE
1101.01	WORK ZONE WARNING SIGNS
1101.03	TEMPORARY ROAD CLOSURES
1101.11	TRAFFIC CONTROL DESIGN TABLES
1110.01	STATIONARY WORK ZONE SIGNS
1145.01	BARRICADES

GENERAL

 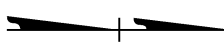-  DIRECTION OF TRAFFIC FLOW
-  DIRECTION OF PEDESTRIAN TRAFFIC FLOW
-  EXIST. PVMT.
-  NORTH ARROW
-  PROPOSED PVMT.
-  TEMP. SHORING (LOCATION PURPOSES ONLY)

 WORK AREA

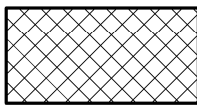 REMOVAL

 WEDGING

SIGNALS


-  EXISTING
-  PROPOSED
-  TEMPORARY

PAVEMENT MARKINGS



-  EXISTING LINES
-  TEMPORARY LINES

LEGEND

TRAFFIC CONTROL DEVICES

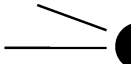-  BARRICADE (TYPE III)
-  CONE
-  DRUM  SKINNY DRUM
-  TEMPORARY CRASH CUSHION
-  FLASHING ARROW BOARD
-  FLAGGER
-  LAW ENFORCEMENT
-  TRUCK MOUNTED ATTENUATOR (TMA)
-  CHANGEABLE MESSAGE SIGN

TEMPORARY SIGNING

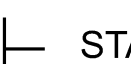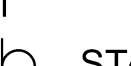-  PORTABLE SIGN
-  STATIONARY SIGN
-  STATIONARY OR PORTABLE SIGN

PAVEMENT MARKERS

-  CRYSTAL/CRYSTAL
-  CRYSTAL/RED
-  YELLOW/YELLOW


PAVEMENT MARKING SYMBOLS

-  PAVEMENT MARKING SYMBOLS

BROOKS DAIRY RD

TMP-1A

NORTH CAROLINA
DEPARTMENT OF TRANSPORTATION
PERSON COUNTY

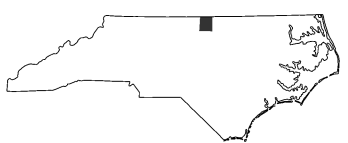


PROJECT ENGINEER



DOCUMENT NOT CONSIDERED FINAL
UNLESS ALL SIGNATURES COMPLETED

PREPARED BY

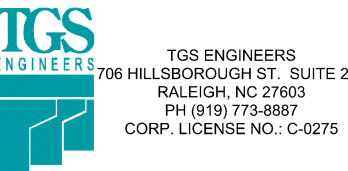

GENERAL NOTES

CHANGES MAY BE REQUIRED WHEN PHYSICAL DIMENSIONS IN THE DETAIL DRAWINGS, STANDARD DETAILS, AND ROADWAY DETAILS ARE NOT ATTAINABLE TO MEET FIELD CONDITIONS OR RESULT IN DUPLICATE OR UNDESIRED OVERLAPPING OF DEVICES. MODIFICATION MAY INCLUDE: MOVING, SUPPLEMENTING, COVERING, OR REMOVAL OF DEVICES AS DIRECTED BY THE ENGINEER.

THE FOLLOWING GENERAL NOTES APPLY AT ALL TIMES FOR THE DURATION OF THE CONSTRUCTION PROJECT EXCEPT WHEN OTHERWISE NOTED IN THE PLAN OR DIRECTED BY THE ENGINEER.

TRAFFIC PATTERN ALTERATIONS

- A) NOTIFY THE ENGINEER THIRTY (30) CALENDAR DAYS PRIOR TO ANY TRAFFIC PATTERN ALTERATION.

SIGNING

- B) INSTALL ADVANCE WORK ZONE WARNING SIGNS WHEN WORK IS WITHIN 40 FT FROM THE EDGE OF TRAVEL LANE AND NO MORE THAN THREE (3) DAYS PRIOR TO THE BEGINNING OF CONSTRUCTION.
- C) PROVIDE SIGNING AND DEVICES REQUIRED TO CLOSE THE ROAD ACCORDING TO THE ROADWAY STANDARD DRAWINGS AND TRAFFIC CONTROL PLANS.

PROVIDE SIGNING REQUIRED FOR THE OFF-SITE DETOUR ROUTE AS SHOWN IN THE TRAFFIC CONTROL PLANS.

- D) COVER OR REMOVE ALL SIGNS AND DEVICES REQUIRED TO CLOSE THE ROAD WHEN ROAD CLOSURE IS NOT IN OPERATION.

COVER OR REMOVE ALL SIGNS REQUIRED FOR THE OFF-SITE DETOUR WHEN THE DETOUR IS NOT IN OPERATION.

- E) ENSURE ALL NECESSARY SIGNING IS IN PLACE PRIOR TO ALTERING ANY TRAFFIC PATTERN.

TRAFFIC CONTROL DEVICES

- F) PLACE TYPE III BARRICADES, WITH "ROAD CLOSED" SIGN R11-2 ATTACHED, OF SUFFICIENT LENGTH TO CLOSE ENTIRE ROADWAY.

PAVEMENT MARKINGS AND MARKERS

- G) TIE PROPOSED PAVEMENT MARKING LINES TO EXISTING PAVEMENT MARKING LINES.
- H) REMOVE/REPLACE ANY CONFLICTING/DAMAGED PAVEMENT MARKINGS AND MARKERS BY THE END OF EACH DAY'S OPERATION.

MANAGEMENT STRATEGIES

THE FOLLOWING LISTED WORK ZONE STRATEGIES ARE RECOMMENDED FOR INCLUSION WITHIN THIS TRANSPORTATION MANAGEMENT PLAN (TMP).

RECOMMENDED STRATEGIES:

TRAFFIC MANAGEMENT STRATEGIES:
FULL ROADWAY CLOSURES
OFF-SITE DETOURS / USE OF ALTERNATIVE ROUTES

PHASING

STEP 1 -- INSTALL DETOUR ADVANCE WARNING SIGNS AND TRAILBLAZING SIGNS (SEE RSD 1101.03 AND TMP-2).

STEP 2 -- CLOSE SR 1309 (BROOKS DAIRY RD) TO THRU TRAFFIC.

STEP 3 -- PERFORM ALL CULVERT REPAIR WORK.

STEP 4 -- REOPEN SR 1309 (BROOKS DAIRY RD) TO THRU TRAFFIC.

STEP 5 -- REMOVE ALL TRAFFIC CONTROL DEVICES.

ROADWAY STANDARD
DRAWINGS & LEGEND

BROOKS DAIRY RD

TMP-1B

NORTH CAROLINA
DEPARTMENT OF TRANSPORTATION
PERSON COUNTY


PROJECT ENGINEER

DOCUMENT NOT CONSIDERED FINAL
UNLESS ALL SIGNATURES COMPLETED


PREPARED BY

TGS ENGINEERS
106 HILLSBOROUGH ST., SUITE 202
RALEIGH, NC 27603
PH (919) 773-8887
CORP. LICENSE NO.: C-0275


SIGN DESIGN

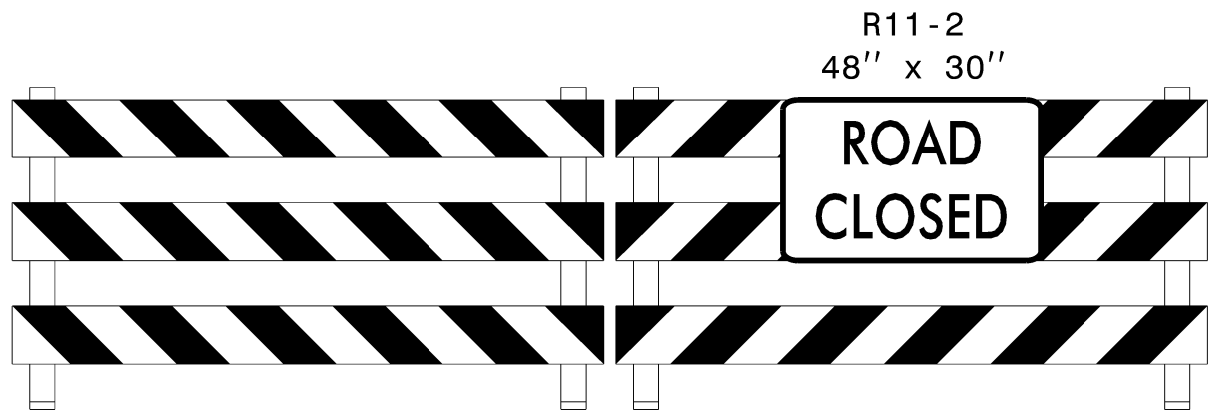


A

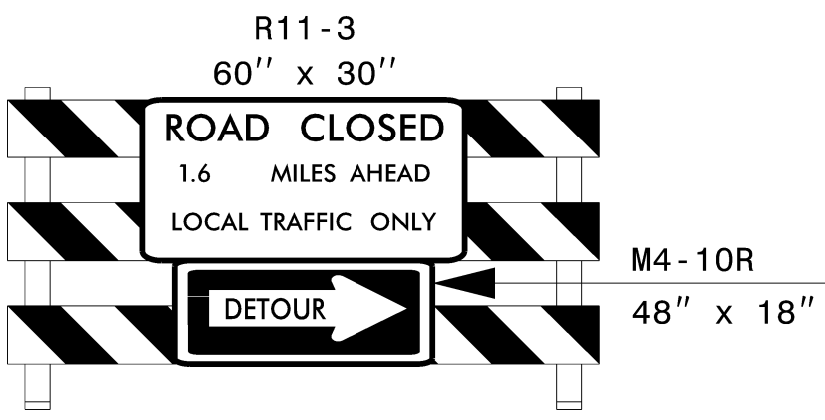


B

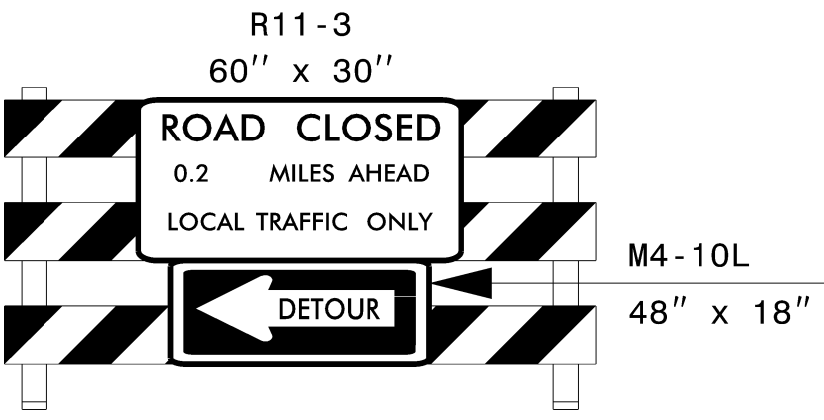

C

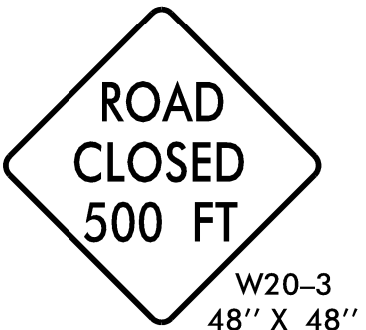


1

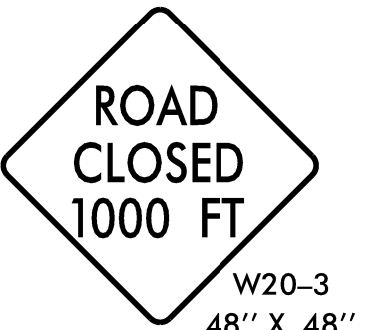


2




3

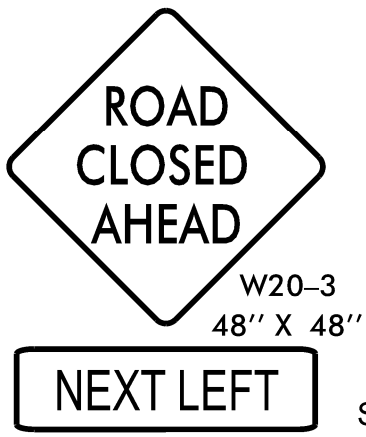


4

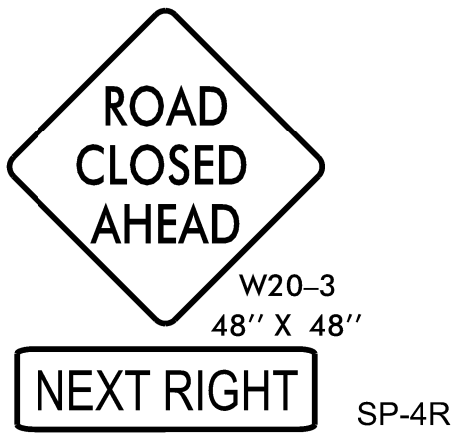

5

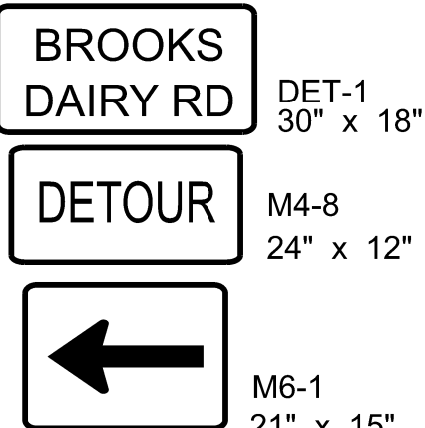


6

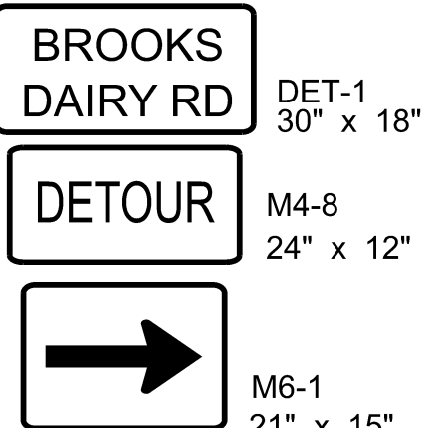

7



8

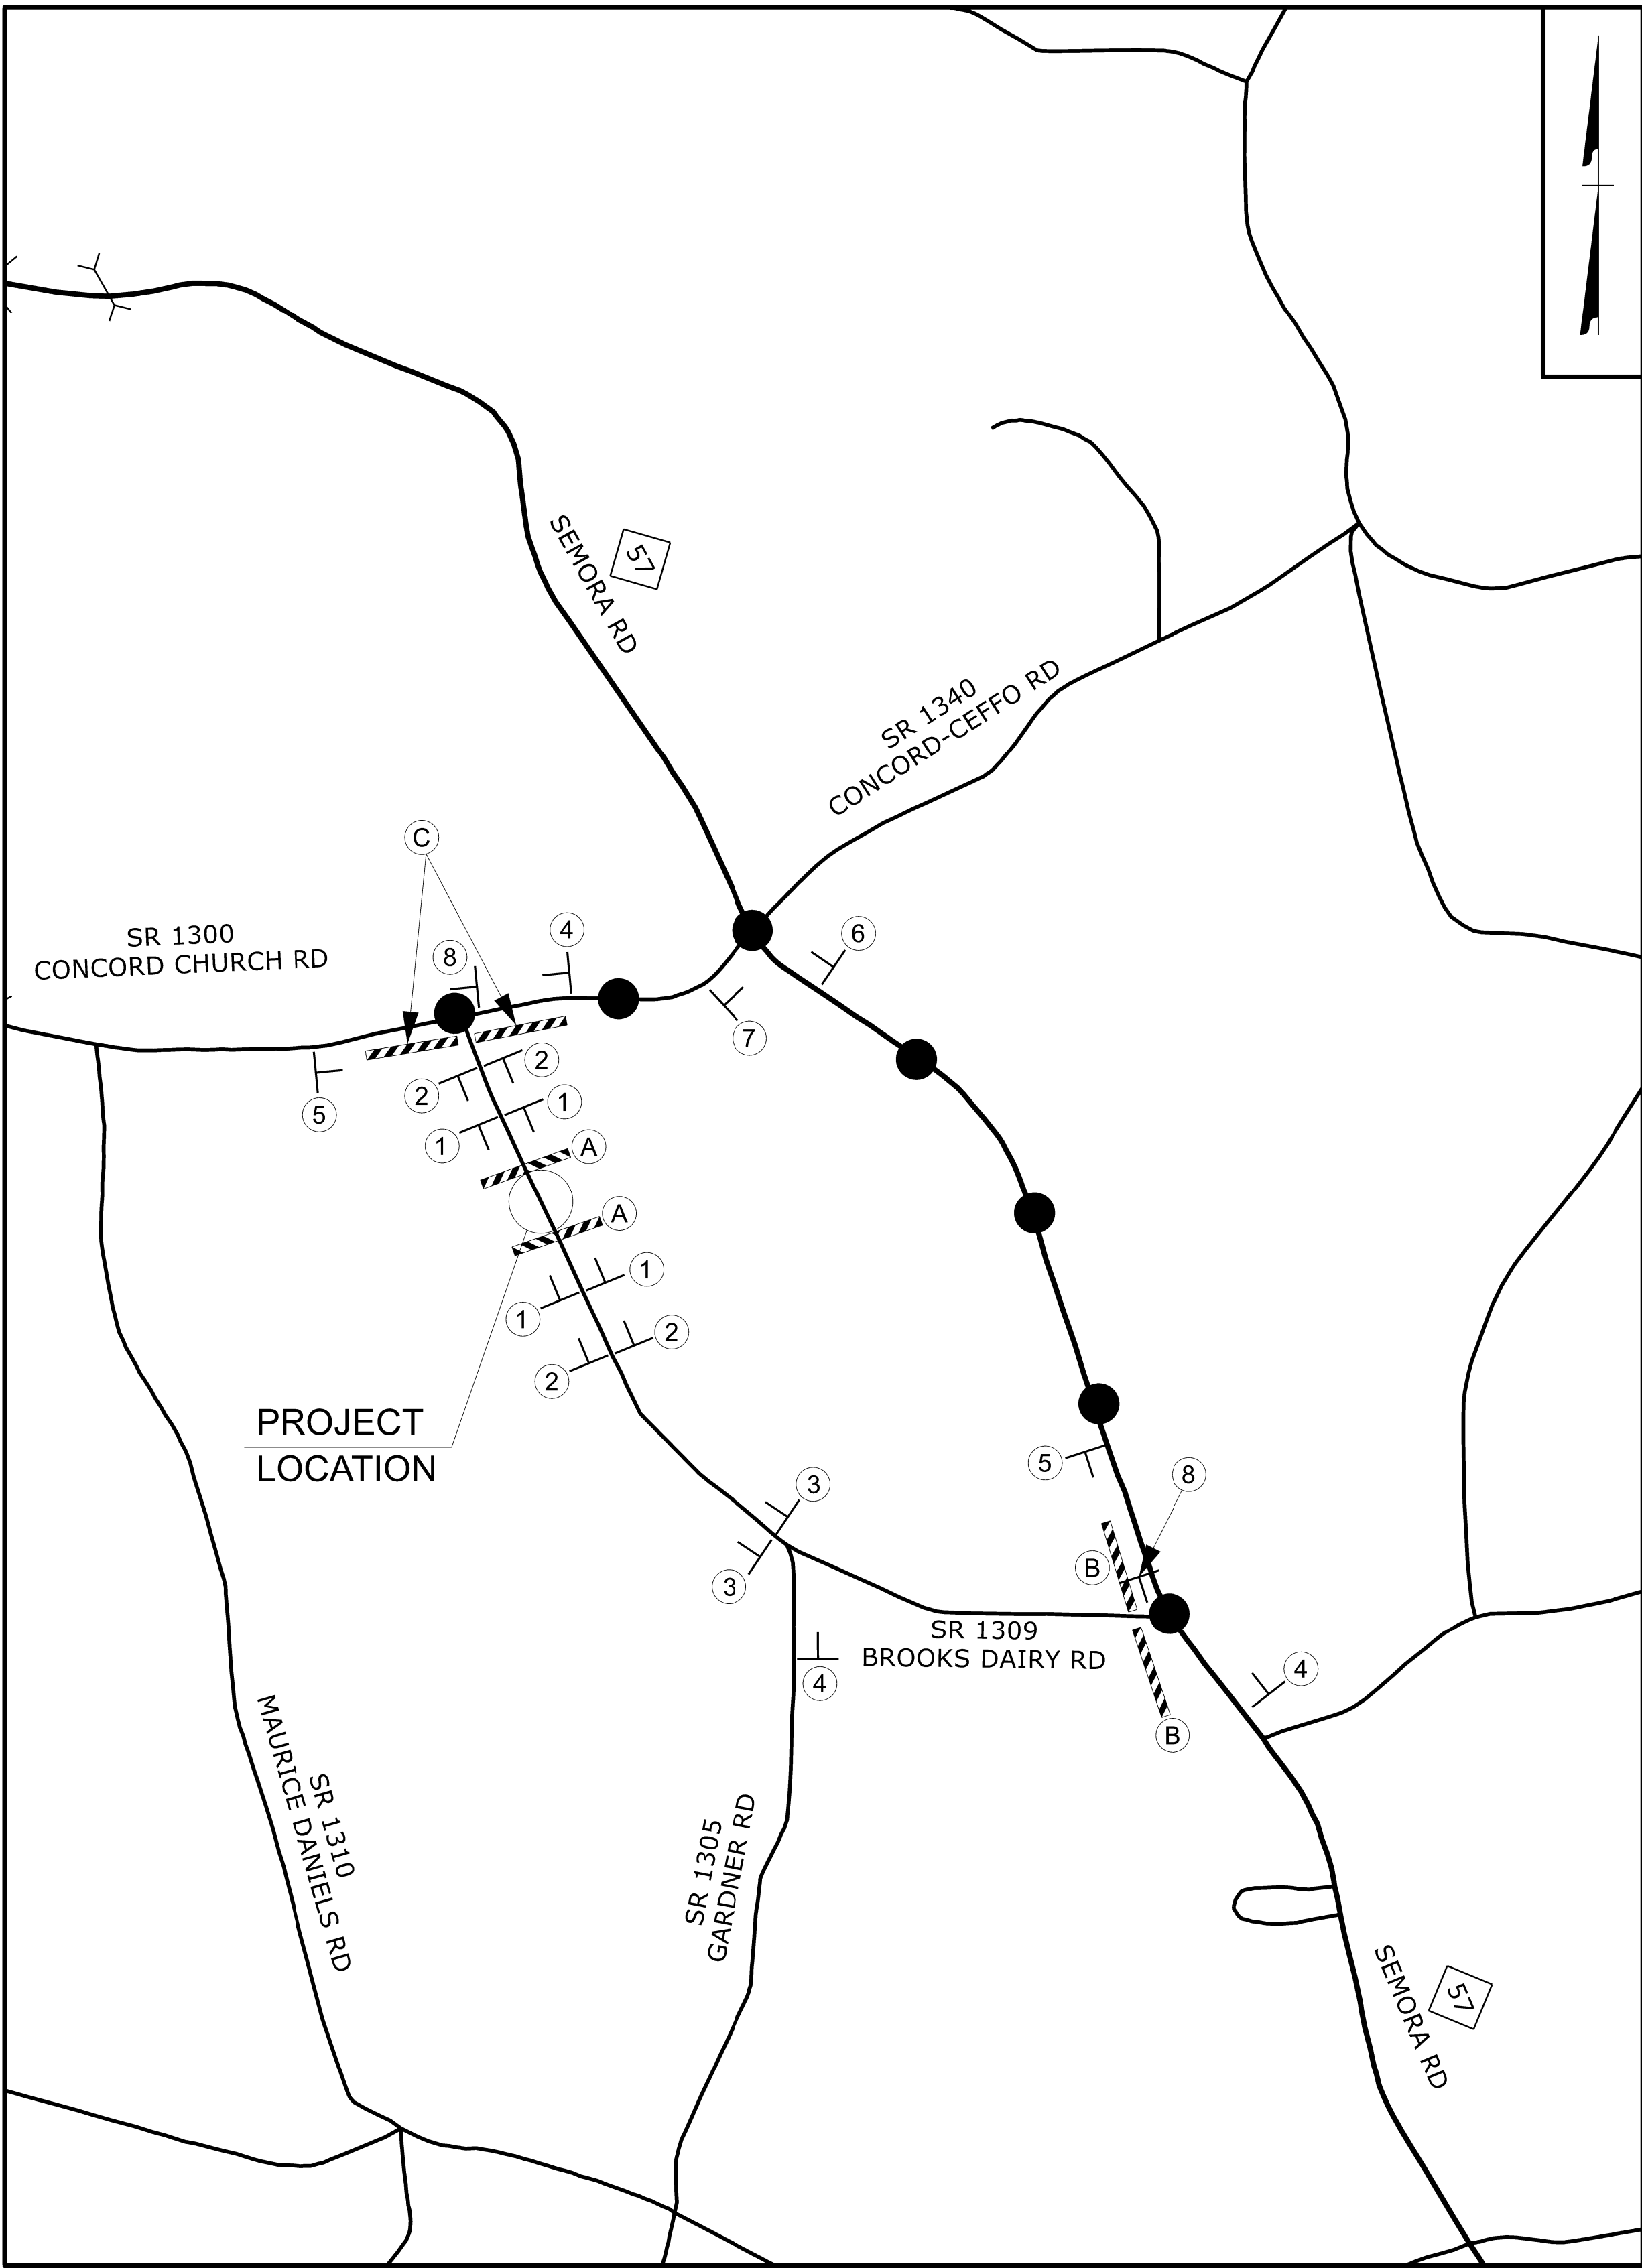


OFFSITE DETOUR SIGNING

BROOKS DAIRY RD

TMP-3

NORTH CAROLINA
DEPARTMENT OF TRANSPORTATION
PERSON COUNTY

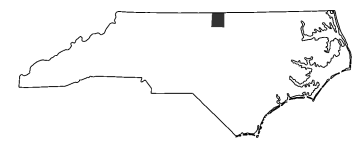

PROJECT ENGINEER



DOCUMENT NOT CONSIDERED FINAL
UNLESS ALL SIGNATURES COMPLETED

PREPARED BY




STATE OF NORTH CAROLINA
DIVISION OF HIGHWAYS


TRANSPORTATION MANAGEMENT PLAN

PERSON COUNTY

LOCATION: *CULVERT CROSSING ON SR 1340 (CONCORD-CEFFO RD)
OVER SARGENTS CREEK*
TYPE OF WORK: *CULVERT REPAIR*

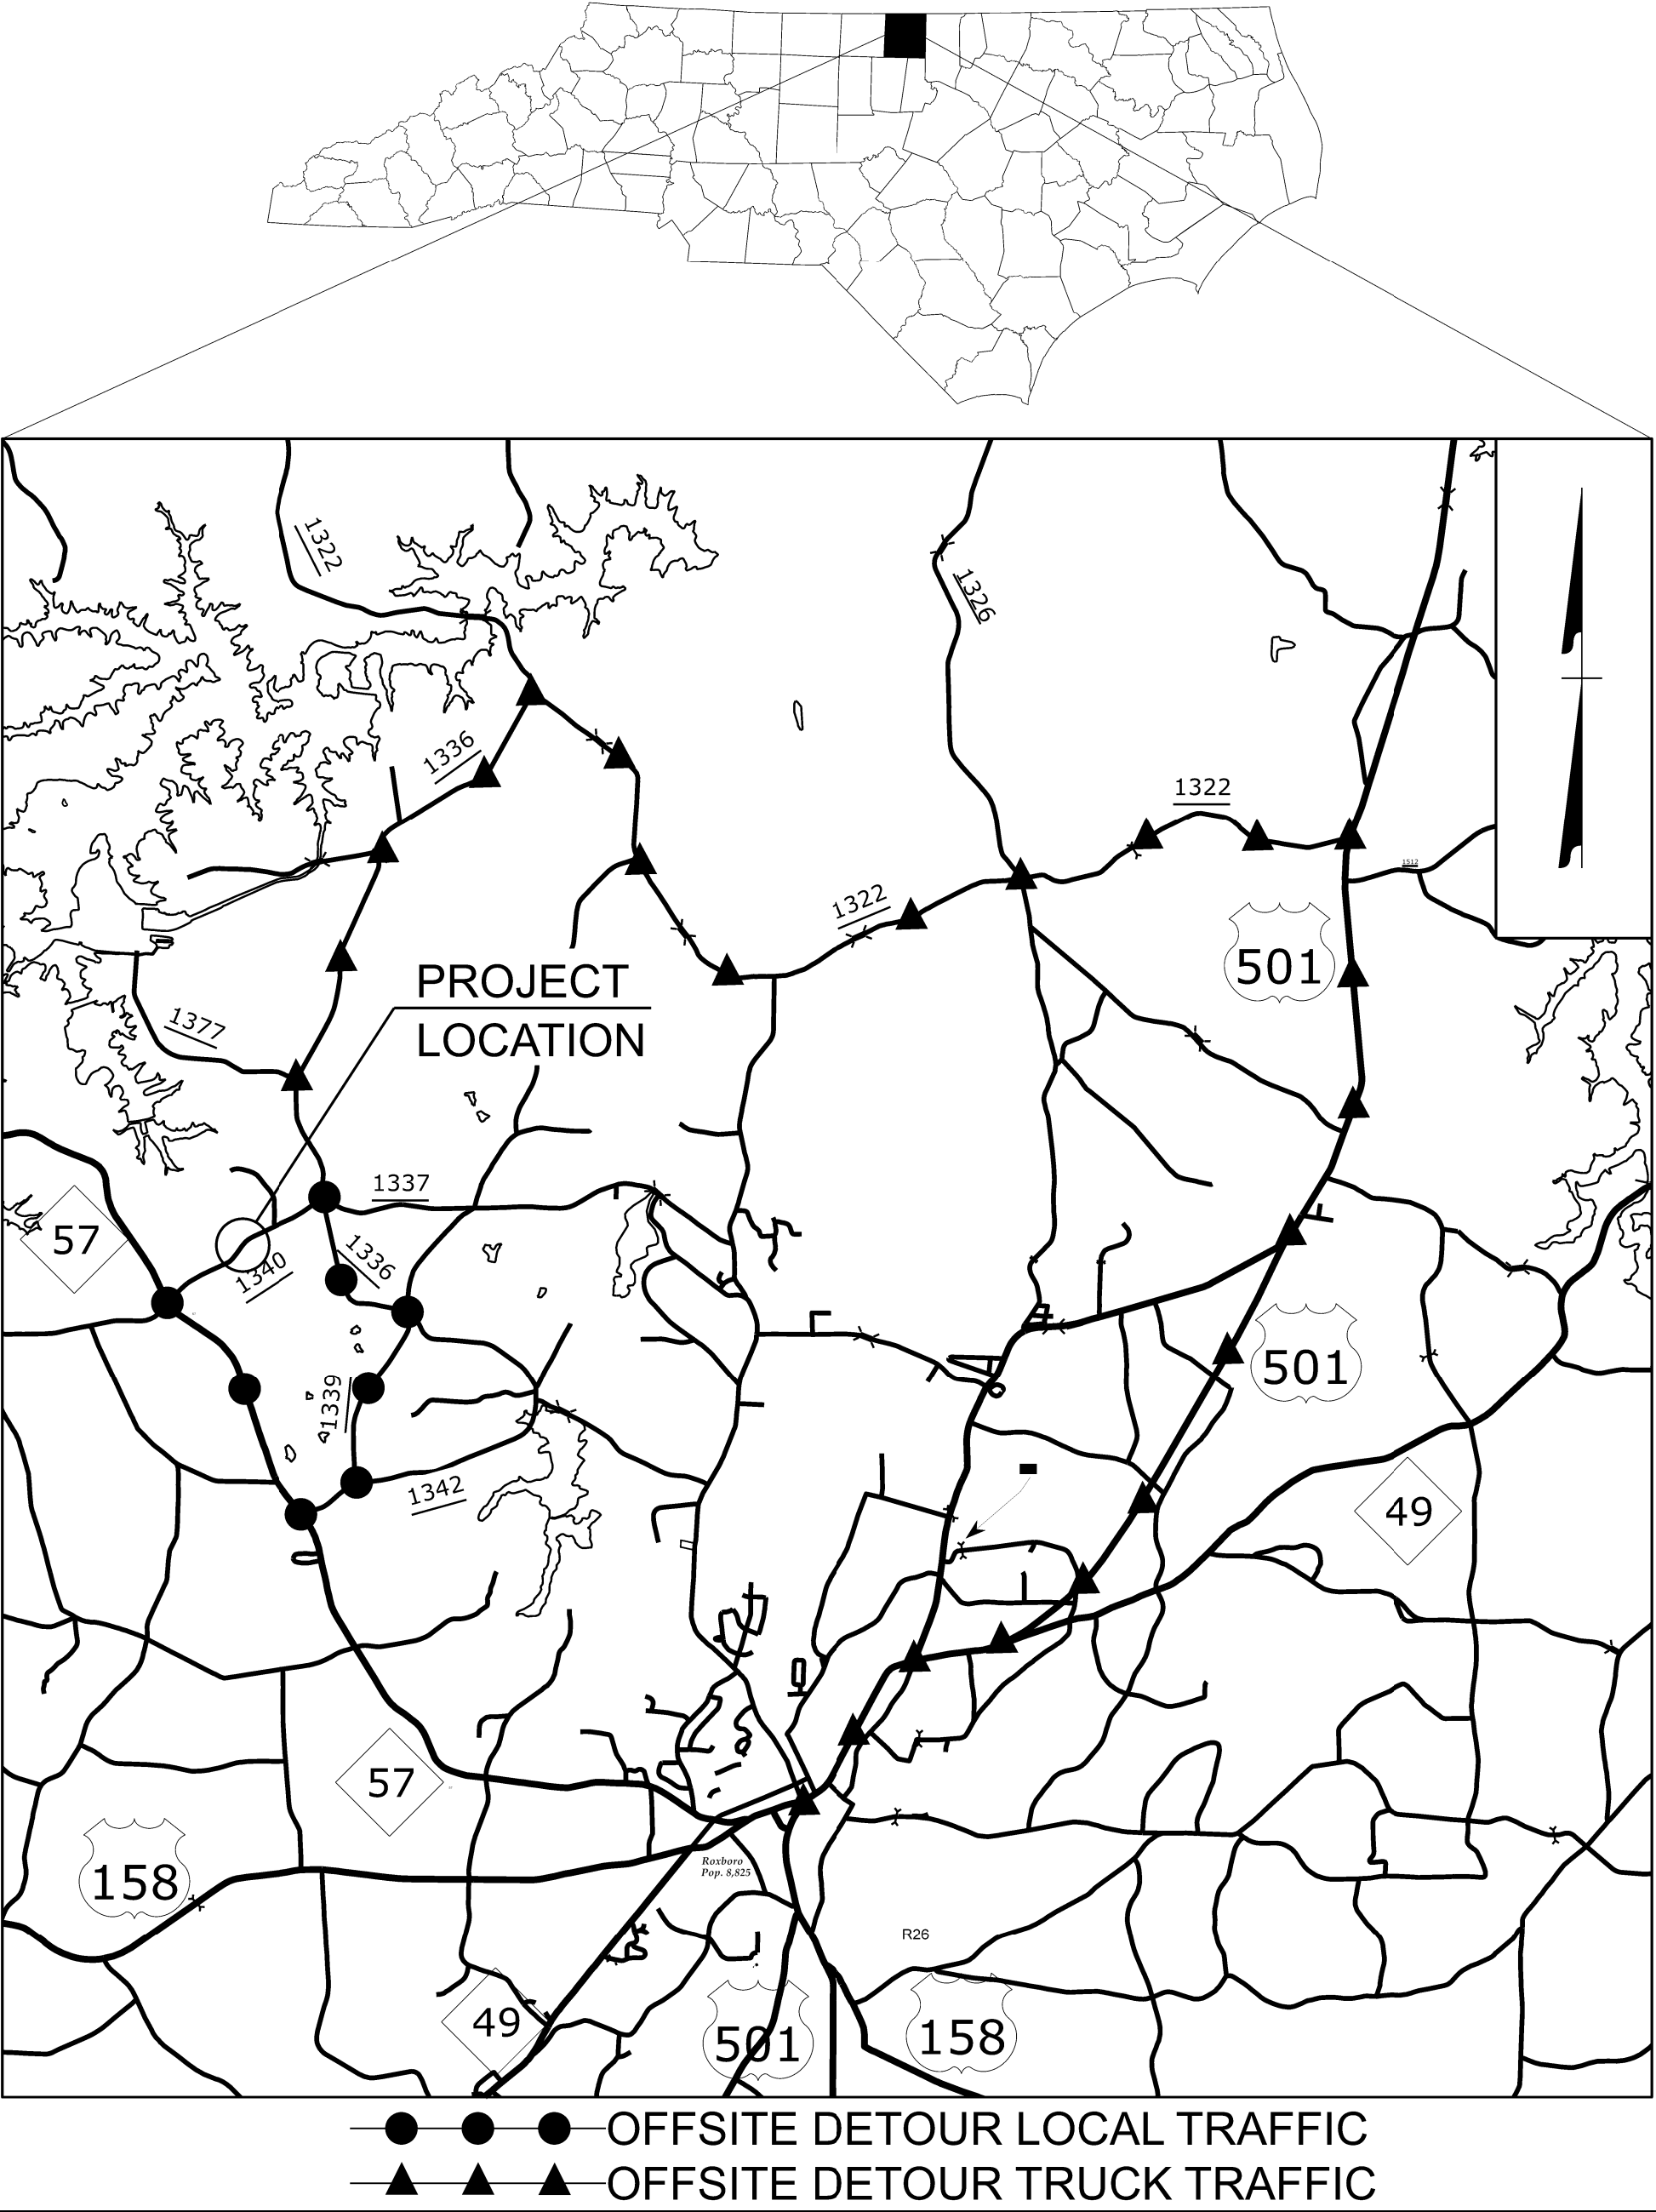


PLANS PREPARED FOR N.C.D.O.T. BY: TGS ENGINEERS

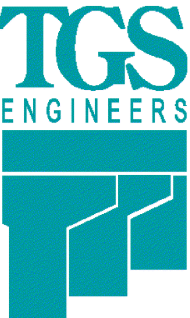

TGS ENGINEERS
706 HILLSBOROUGH ST. SUITE 200
RALEIGH, NC 27603
PH (919) 773-8887
CORP. LICENSE NO.: C-0275

DON A. PARKER, P.E.
PROJECT ENGINEER

CODA BRANNAN, E.I.
DESIGN ENGINEER

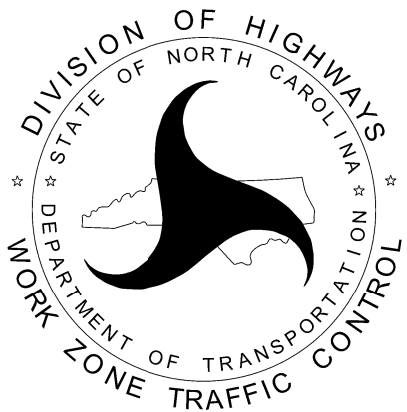


INDEX OF SHEETS

SHEET NO.	TITLE
TMP-1	TITLE SHEET, VICINITY MAP, AND INDEX OF SHEETS
TMP-1A	LIST OF APPLICABLE ROADWAY STANDARD DRAWINGS, AND LEGEND
TMP-1B	TRANSPORTATION OPERATIONS PLAN: (MANAGEMENT STRATEGIES, GENERAL NOTES, AND PHASING)
TMP-2	SIGN DESIGN
TMP-3	OFFSITE DETOUR FOR LOCAL TRAFFIC
TMP-4	OFFSITE DETOUR FOR TRUCK TRAFFIC

DOCUMENT NOT CONSIDERED FINAL
UNLESS ALL SIGNATURES COMPLETED

APPROVED: Don A. Parker, Jr.
DATE: 3/18/2026

SEAL

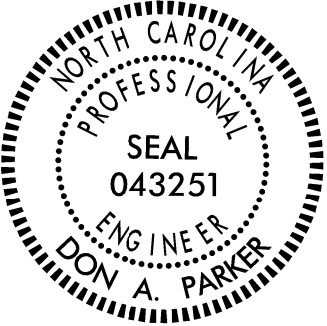



PROJECT: SITE 1 (CONCORD-CEFFO RD)


ROADWAY STANDARD DRAWINGS

THE FOLLOWING ROADWAY STANDARDS AS SHOWN IN "ROADWAY STANDARD DRAWINGS" -
N.C. DEPARTMENT OF TRANSPORTATION - RALEIGH, N.C., DATED JANUARY 2024
ARE APPLICABLE TO THIS PROJECT AND BY REFERENCE HEREBY ARE CONSIDERED
A PART OF THESE PLANS:

STD. NO.	TITLE
1101.01	WORK ZONE WARNING SIGNS
1101.03	TEMPORARY ROAD CLOSURES
1101.11	TRAFFIC CONTROL DESIGN TABLES
1110.01	STATIONARY WORK ZONE SIGNS
1145.01	BARRICADES

GENERAL

 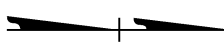-  DIRECTION OF TRAFFIC FLOW
-  DIRECTION OF PEDESTRIAN TRAFFIC FLOW
-  EXIST. PVMT.
-  NORTH ARROW
-  PROPOSED PVMT.
-  TEMP. SHORING (LOCATION PURPOSES ONLY)

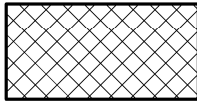-  WORK AREA
-  REMOVAL
-  WEDGING

SIGNALS

-  EXISTING
-  PROPOSED
-  TEMPORARY

PAVEMENT MARKINGS

-  EXISTING LINES
-  TEMPORARY LINES

LEGEND

TRAFFIC CONTROL DEVICES

-  BARRICADE (TYPE III)
-  CONE
-  DRUM
-  SKINNY DRUM
-  TEMPORARY CRASH CUSHION
-  FLASHING ARROW BOARD
-  FLAGGER
-  LAW ENFORCEMENT
-  TRUCK MOUNTED ATTENUATOR (TMA)
-  CHANGEABLE MESSAGE SIGN

TEMPORARY SIGNING

-  PORTABLE SIGN
-  STATIONARY SIGN
-  STATIONARY OR PORTABLE SIGN

PAVEMENT MARKERS

-  CRYSTAL/CRYSTAL
-  CRYSTAL/RED
-  YELLOW/YELLOW


PAVEMENT MARKING SYMBOLS

-  PAVEMENT MARKING SYMBOLS

CONCORD-CEFFO RD

TMP-1A

NORTH CAROLINA
DEPARTMENT OF TRANSPORTATION
PERSON COUNTY

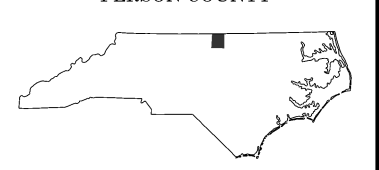

PROJECT ENGINEER



DOCUMENT NOT CONSIDERED FINAL
UNLESS ALL SIGNATURES COMPLETED

PREPARED BY



TGS ENGINEERS
106 HILLSBOROUGH ST., SUITE 200
RALEIGH, NC 27603
PH (919) 773-8897
CORP. LICENSE NO.: C-0275

DIVISION OF HIGHWAYS
STATE OF NORTH CAROLINA



WORK ZONE TRAFFIC CONTROL

GENERAL NOTES

CHANGES MAY BE REQUIRED WHEN PHYSICAL DIMENSIONS IN THE DETAIL DRAWINGS, STANDARD DETAILS, AND ROADWAY DETAILS ARE NOT ATTAINABLE TO MEET FIELD CONDITIONS OR RESULT IN DUPLICATE OR UNDESIRED OVERLAPPING OF DEVICES. MODIFICATION MAY INCLUDE: MOVING, SUPPLEMENTING, COVERING, OR REMOVAL OF DEVICES AS DIRECTED BY THE ENGINEER.

THE FOLLOWING GENERAL NOTES APPLY AT ALL TIMES FOR THE DURATION OF THE CONSTRUCTION PROJECT EXCEPT WHEN OTHERWISE NOTED IN THE PLAN OR DIRECTED BY THE ENGINEER.

TRAFFIC PATTERN ALTERATIONS

- A) NOTIFY THE ENGINEER THIRTY (30) CALENDAR DAYS PRIOR TO ANY TRAFFIC PATTERN ALTERATION.

SIGNING

- B) INSTALL ADVANCE WORK ZONE WARNING SIGNS WHEN WORK IS WITHIN 40 FT FROM THE EDGE OF TRAVEL LANE AND NO MORE THAN THREE (3) DAYS PRIOR TO THE BEGINNING OF CONSTRUCTION.
- C) PROVIDE SIGNING AND DEVICES REQUIRED TO CLOSE THE ROAD ACCORDING TO THE ROADWAY STANDARD DRAWINGS AND TRAFFIC CONTROL PLANS.

PROVIDE SIGNING REQUIRED FOR THE OFF-SITE DETOUR ROUTE AS SHOWN IN THE TRAFFIC CONTROL PLANS.

- D) COVER OR REMOVE ALL SIGNS AND DEVICES REQUIRED TO CLOSE THE ROAD WHEN ROAD CLOSURE IS NOT IN OPERATION.

COVER OR REMOVE ALL SIGNS REQUIRED FOR THE OFF-SITE DETOUR WHEN THE DETOUR IS NOT IN OPERATION.

- E) ENSURE ALL NECESSARY SIGNING IS IN PLACE PRIOR TO ALTERING ANY TRAFFIC PATTERN.

TRAFFIC CONTROL DEVICES

- F) PLACE TYPE III BARRICADES, WITH "ROAD CLOSED" SIGN R11-2 ATTACHED, OF SUFFICIENT LENGTH TO CLOSE ENTIRE ROADWAY.

PAVEMENT MARKINGS AND MARKERS

- G) TIE PROPOSED PAVEMENT MARKING LINES TO EXISTING PAVEMENT MARKING LINES.
- H) REMOVE/REPLACE ANY CONFLICTING/DAMAGED PAVEMENT MARKINGS AND MARKERS BY THE END OF EACH DAY'S OPERATION.

MANAGEMENT STRATEGIES

THE FOLLOWING LISTED WORK ZONE STRATEGIES ARE RECOMMENDED FOR INCLUSION WITHIN THIS TRANSPORTATION MANAGEMENT PLAN (TMP).

RECOMMENDED STRATEGIES:

TRAFFIC MANAGEMENT STRATEGIES:
FULL ROADWAY CLOSURES
OFF-SITE DETOURS / USE OF ALTERNATIVE ROUTES

PHASING

STEP 1 -- INSTALL DETOUR ADVANCE WARNING SIGNS AND TRAILBLAZING SIGNS (SEE RSD 1101.03 AND TMP-2).

STEP 2 -- CLOSE SR 1340 (CONCORD-CEFFO RD) TO THRU TRAFFIC.

STEP 3 -- PERFORM ALL CULVERT REPAIR WORK.

STEP 4 -- REOPEN SR 1340 (CONCORD-CEFFO RD) TO THRU TRAFFIC.

STEP 5 -- REMOVE ALL TRAFFIC CONTROL DEVICES.

ROADWAY STANDARD
DRAWINGS & LEGEND

CONCORD-CEFFO RD

TMP-1B

NORTH CAROLINA
DEPARTMENT OF TRANSPORTATION
PERSON COUNTY


PROJECT ENGINEER

DOCUMENT NOT CONSIDERED FINAL
UNLESS ALL SIGNATURES COMPLETED



PREPARED BY

TGS ENGINEERS
106 HILLSBOROUGH ST., SUITE 200
RALEIGH, NC 27603
PH (919) 773-8897
CORP. LICENSE NO.: C-0275

DIVISION OF HIGHWAYS
STATE OF NORTH CAROLINA
DEPARTMENT OF TRANSPORTATION
WORK ZONE TRAFFIC CONTROL

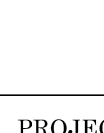CONCORD-CEFFO RD	
	TMP-2
NORTH CAROLINA DEPARTMENT OF TRANSPORTATION PERSON COUNTY	
	
PROJECT ENGINEER	
	
DOCUMENT NOT CONSIDERED FINAL UNLESS ALL SIGNATURES COMPLETED	
PREPARED BY	
 TGS ENGINEERS 106 HILLSBOROUGH ST., SUITE 200 RALEIGH, NC 27603 PH (919) 773-8887 CORP. LICENSE NO.: C-0275	
 DIVISION OF HIGHWAYS NORTH CAROLINA DEPARTMENT OF TRANSPORTATION WORK ZONE TRAFFIC CONTROL	

SIGN DESIGN

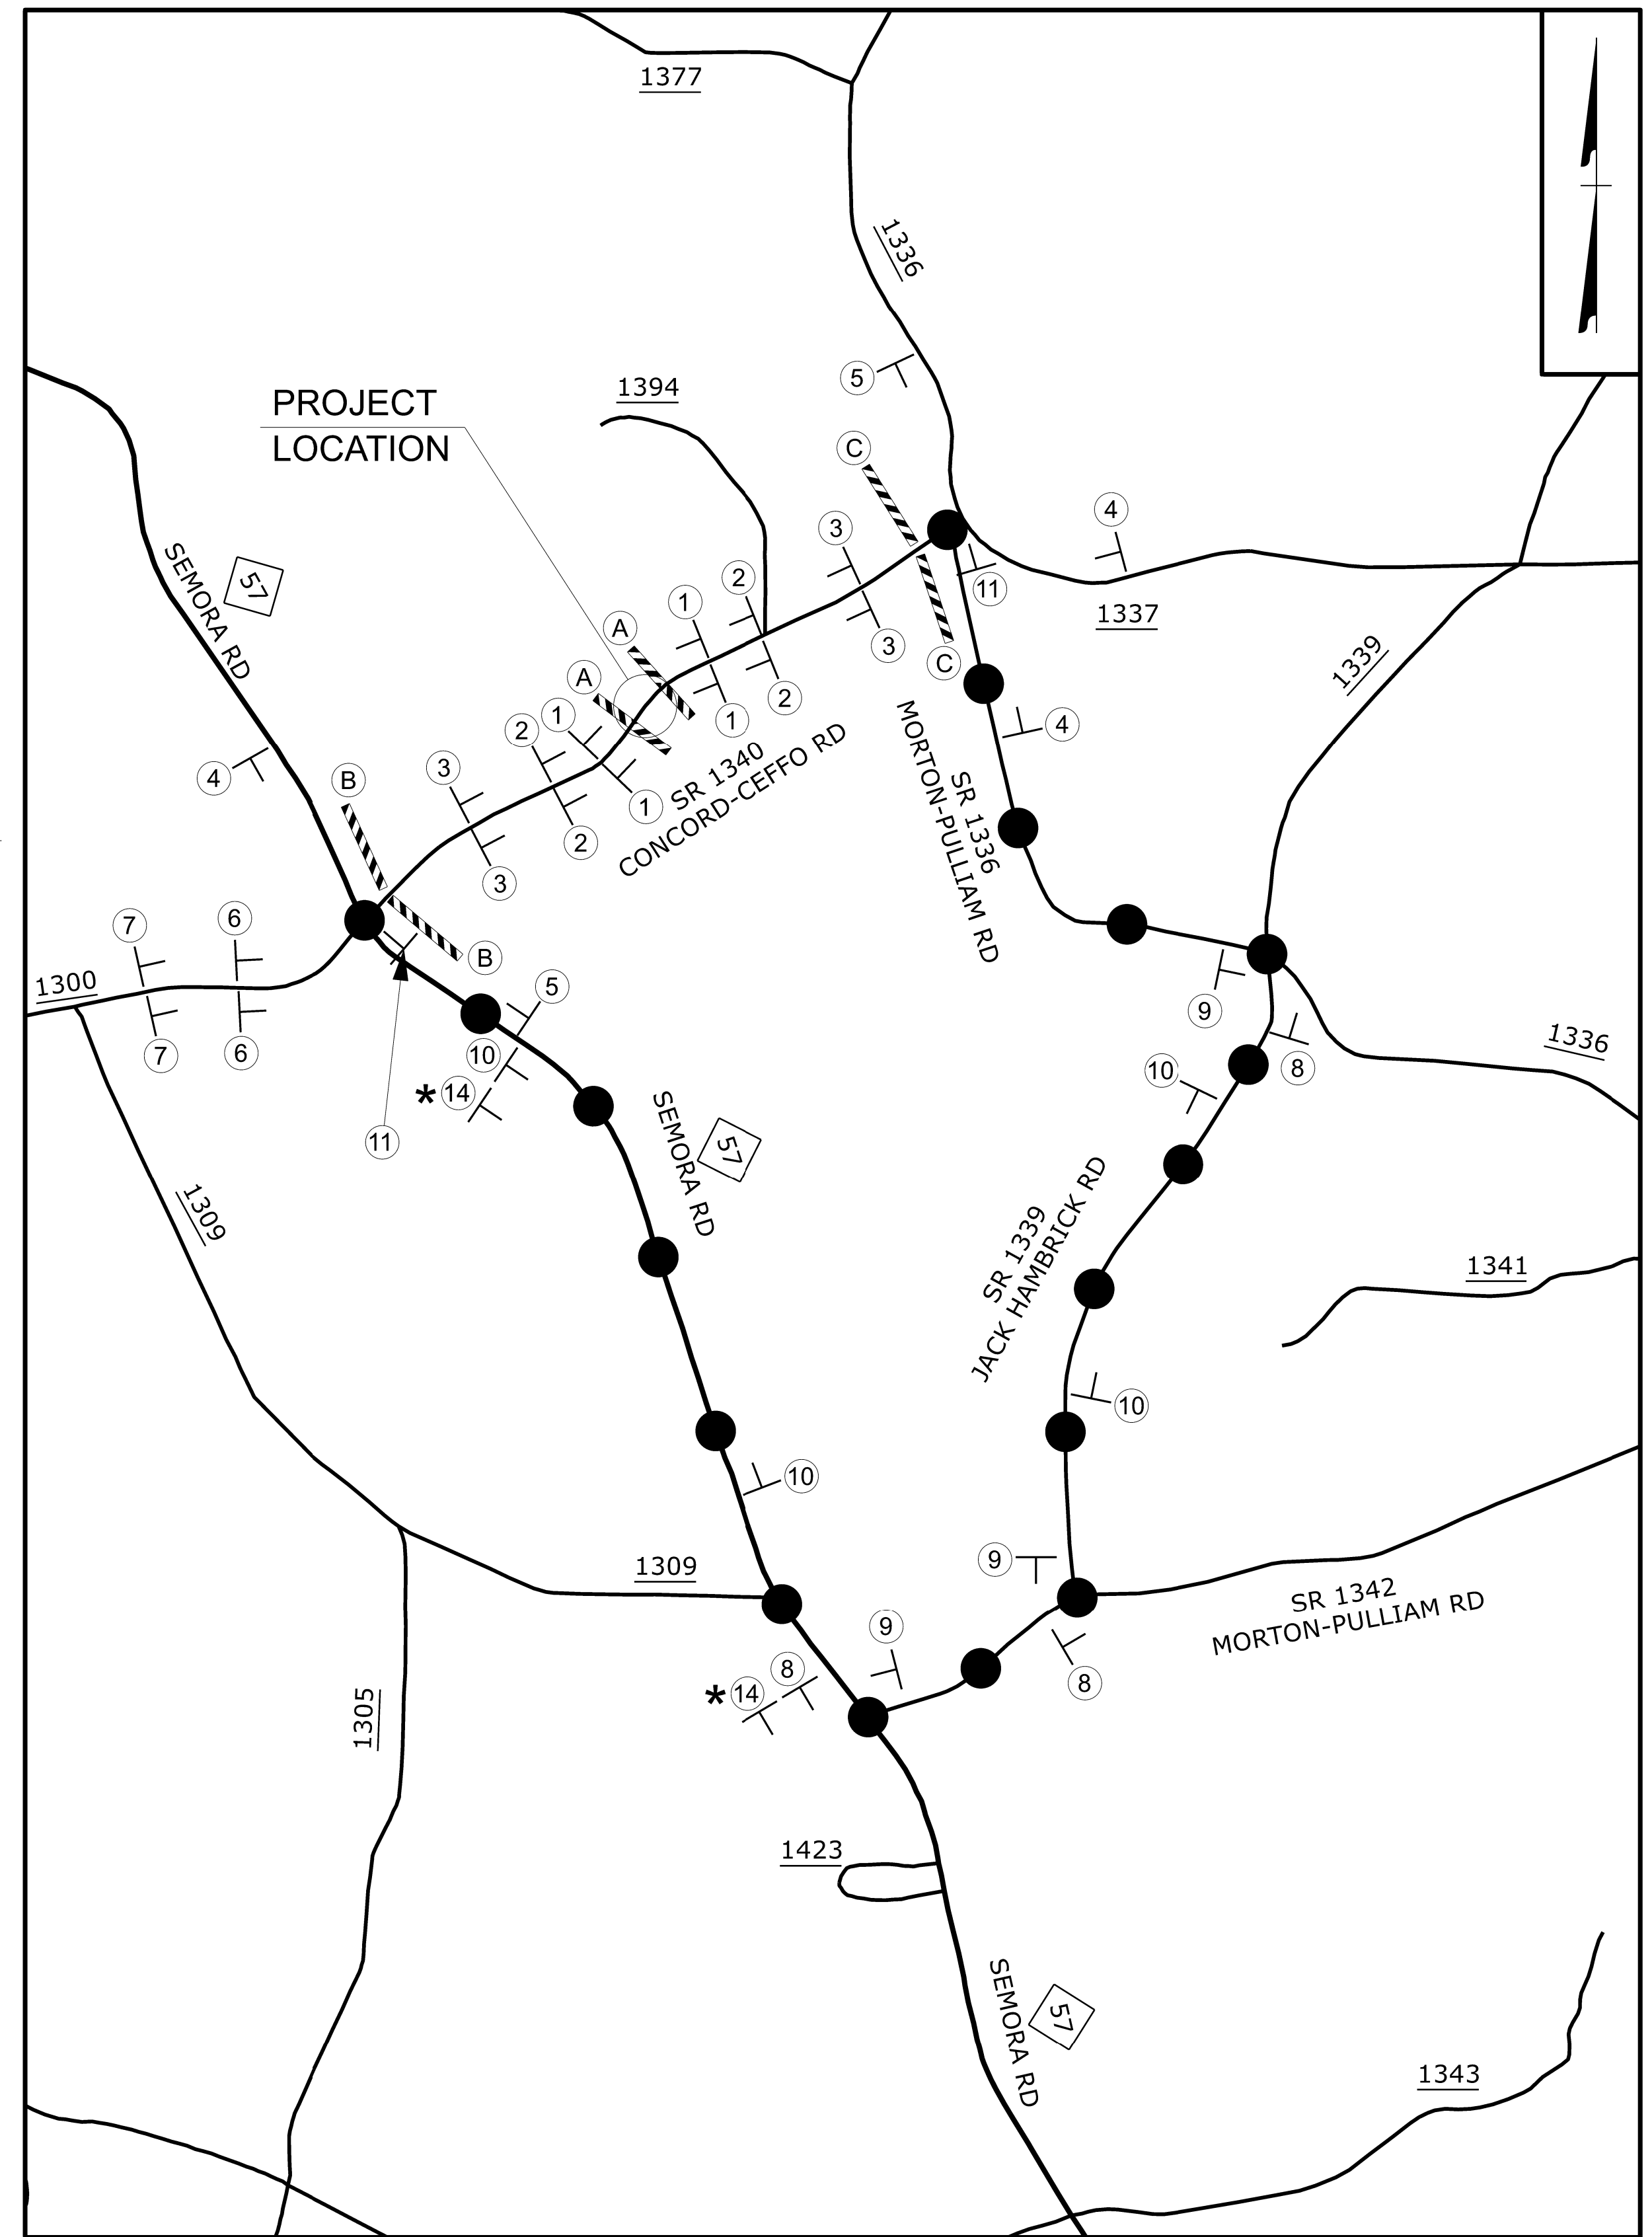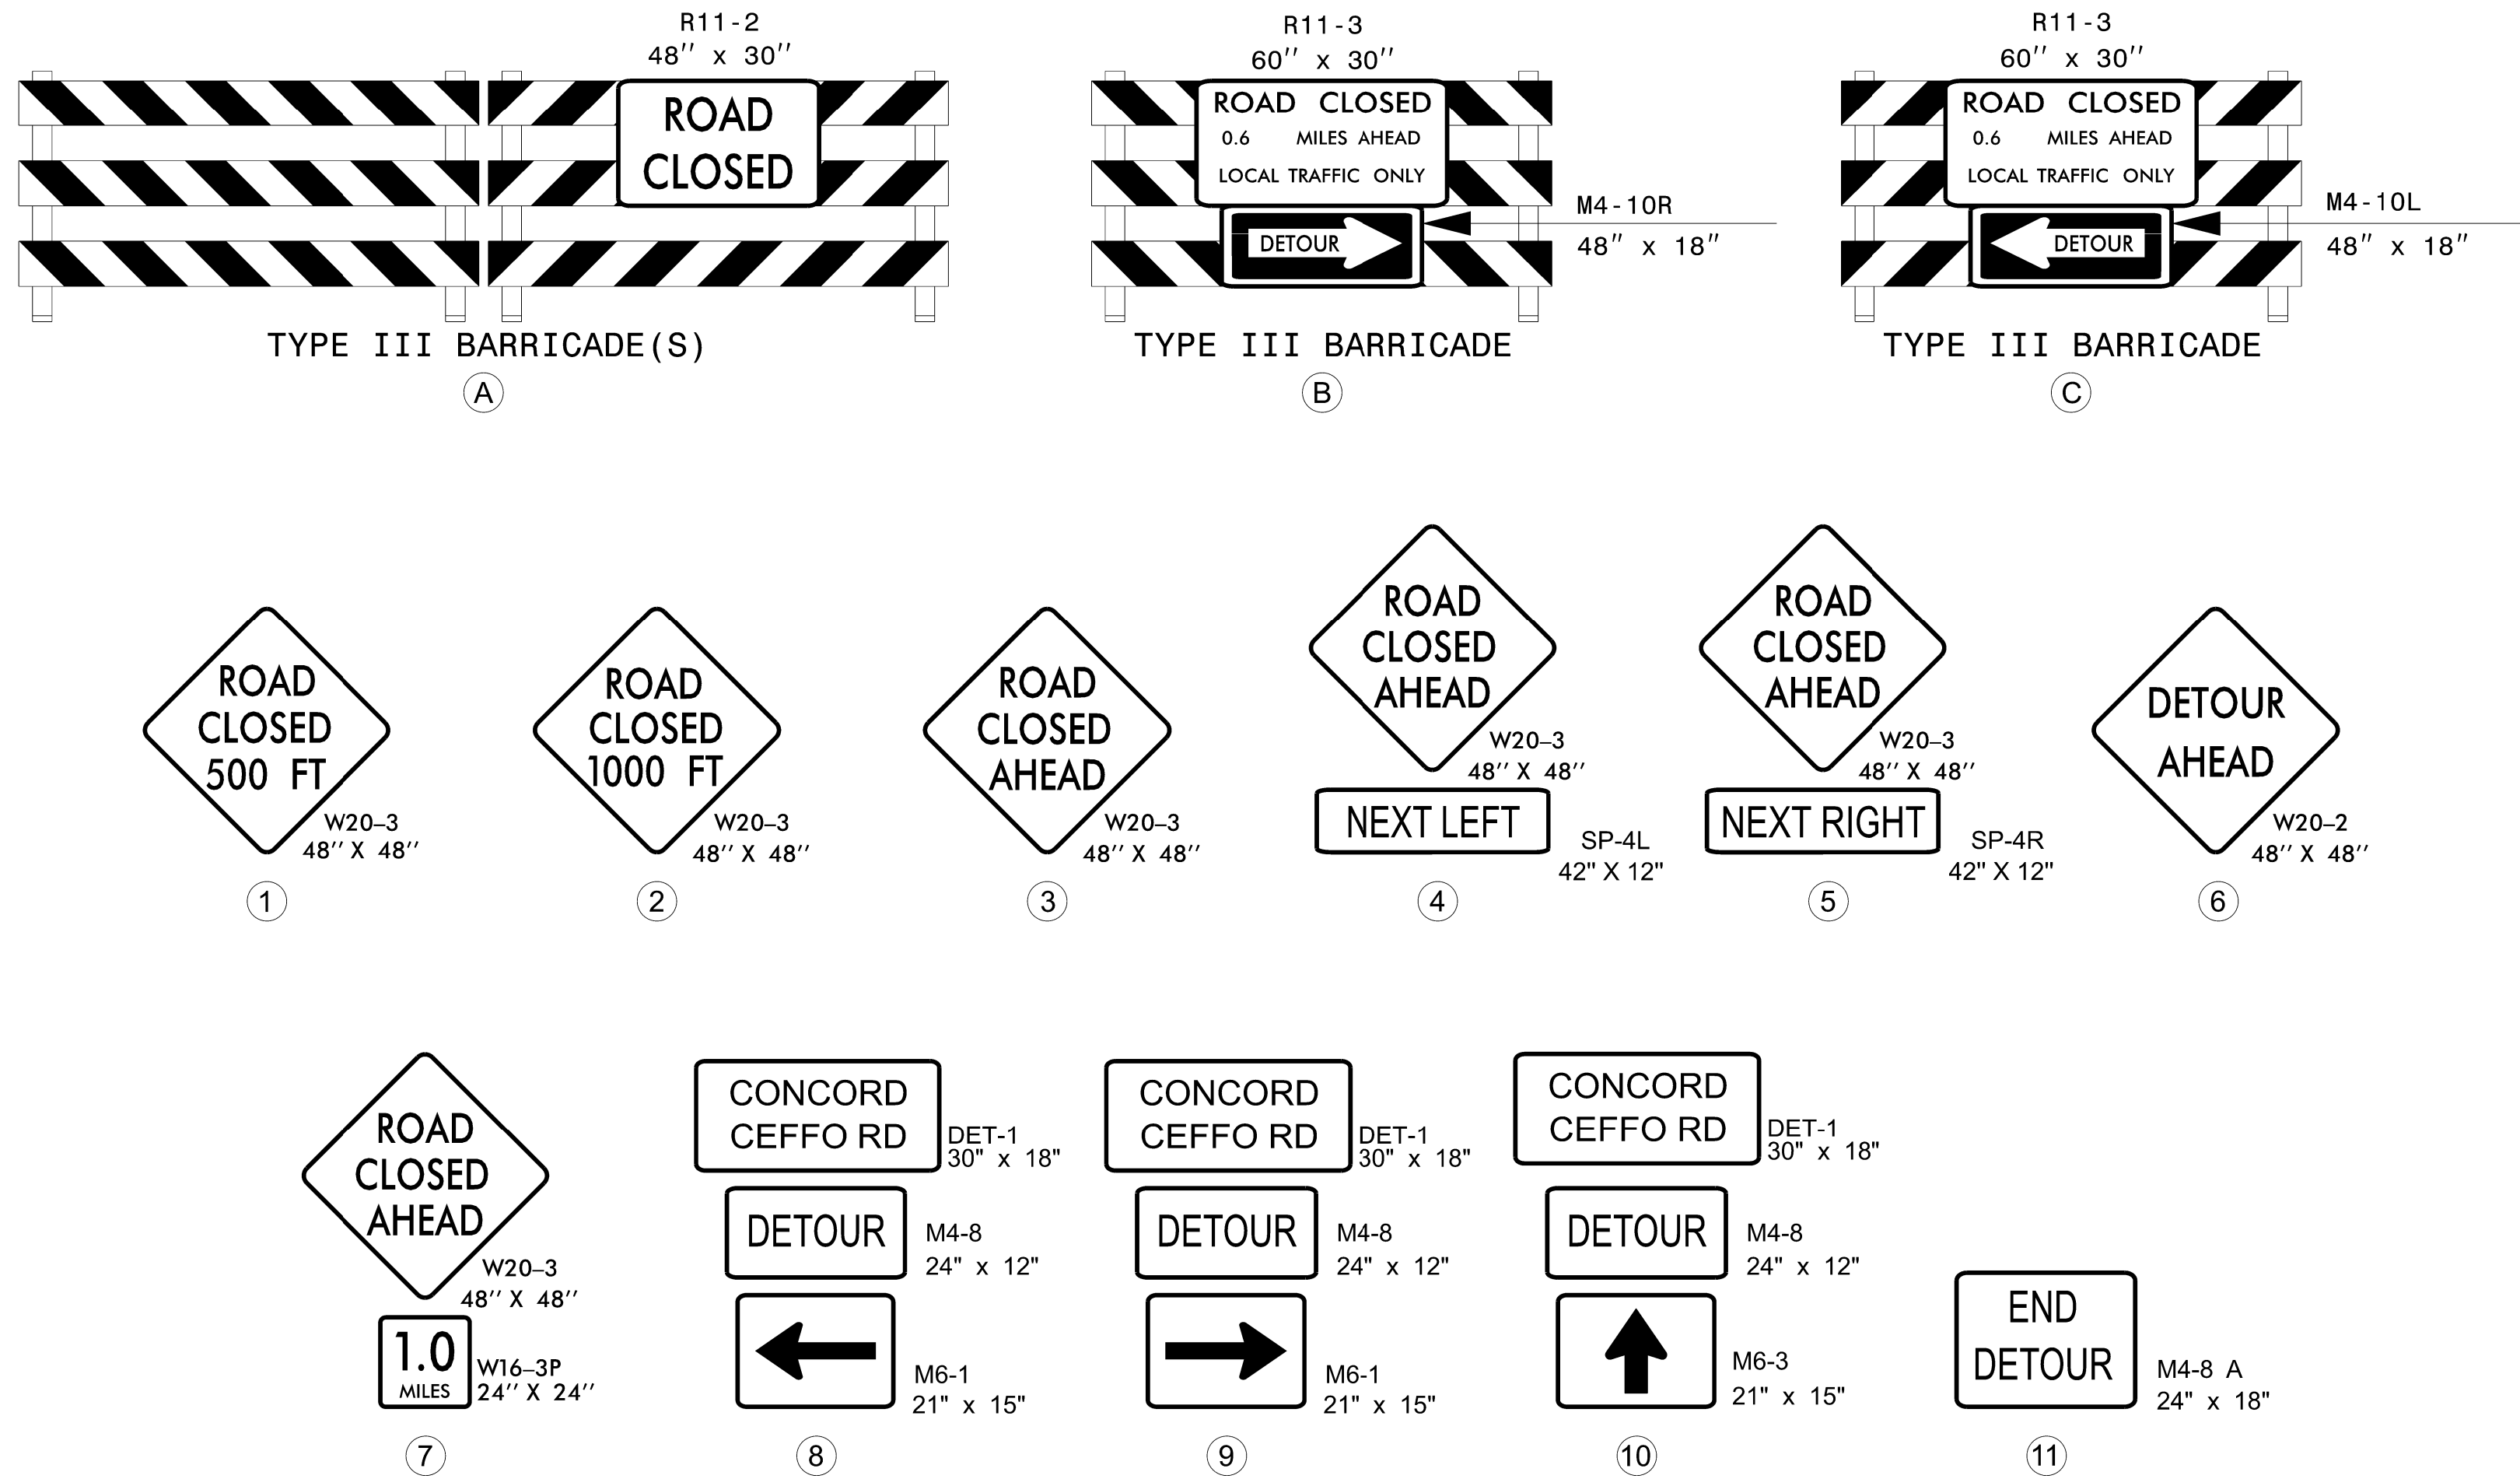

OFFSITE DETOUR FOR LOCAL TRAFFIC

NOTE: FOR ADDITIONAL INFORMATION
SEE RSD 1101.03, SHEET 1


*SEE SHEET TMP-4

OFFSITE DETOUR SIGNING
LOCAL TRAFFIC

CONCORD-CEFFO RD

TMP-3


NORTH CAROLINA
DEPARTMENT OF TRANSPORTATION
PERSON COUNTY


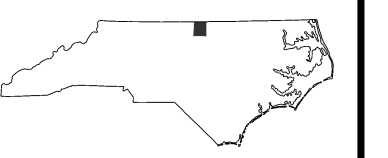


PROJECT ENGINEER



DOCUMENT NOT CONSIDERED FINAL
UNLESS ALL SIGNATURES COMPLETED
PREPARED BY

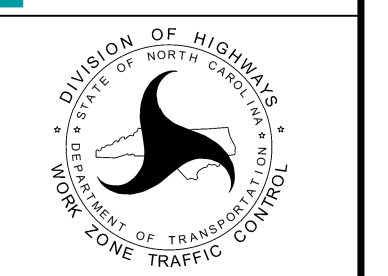

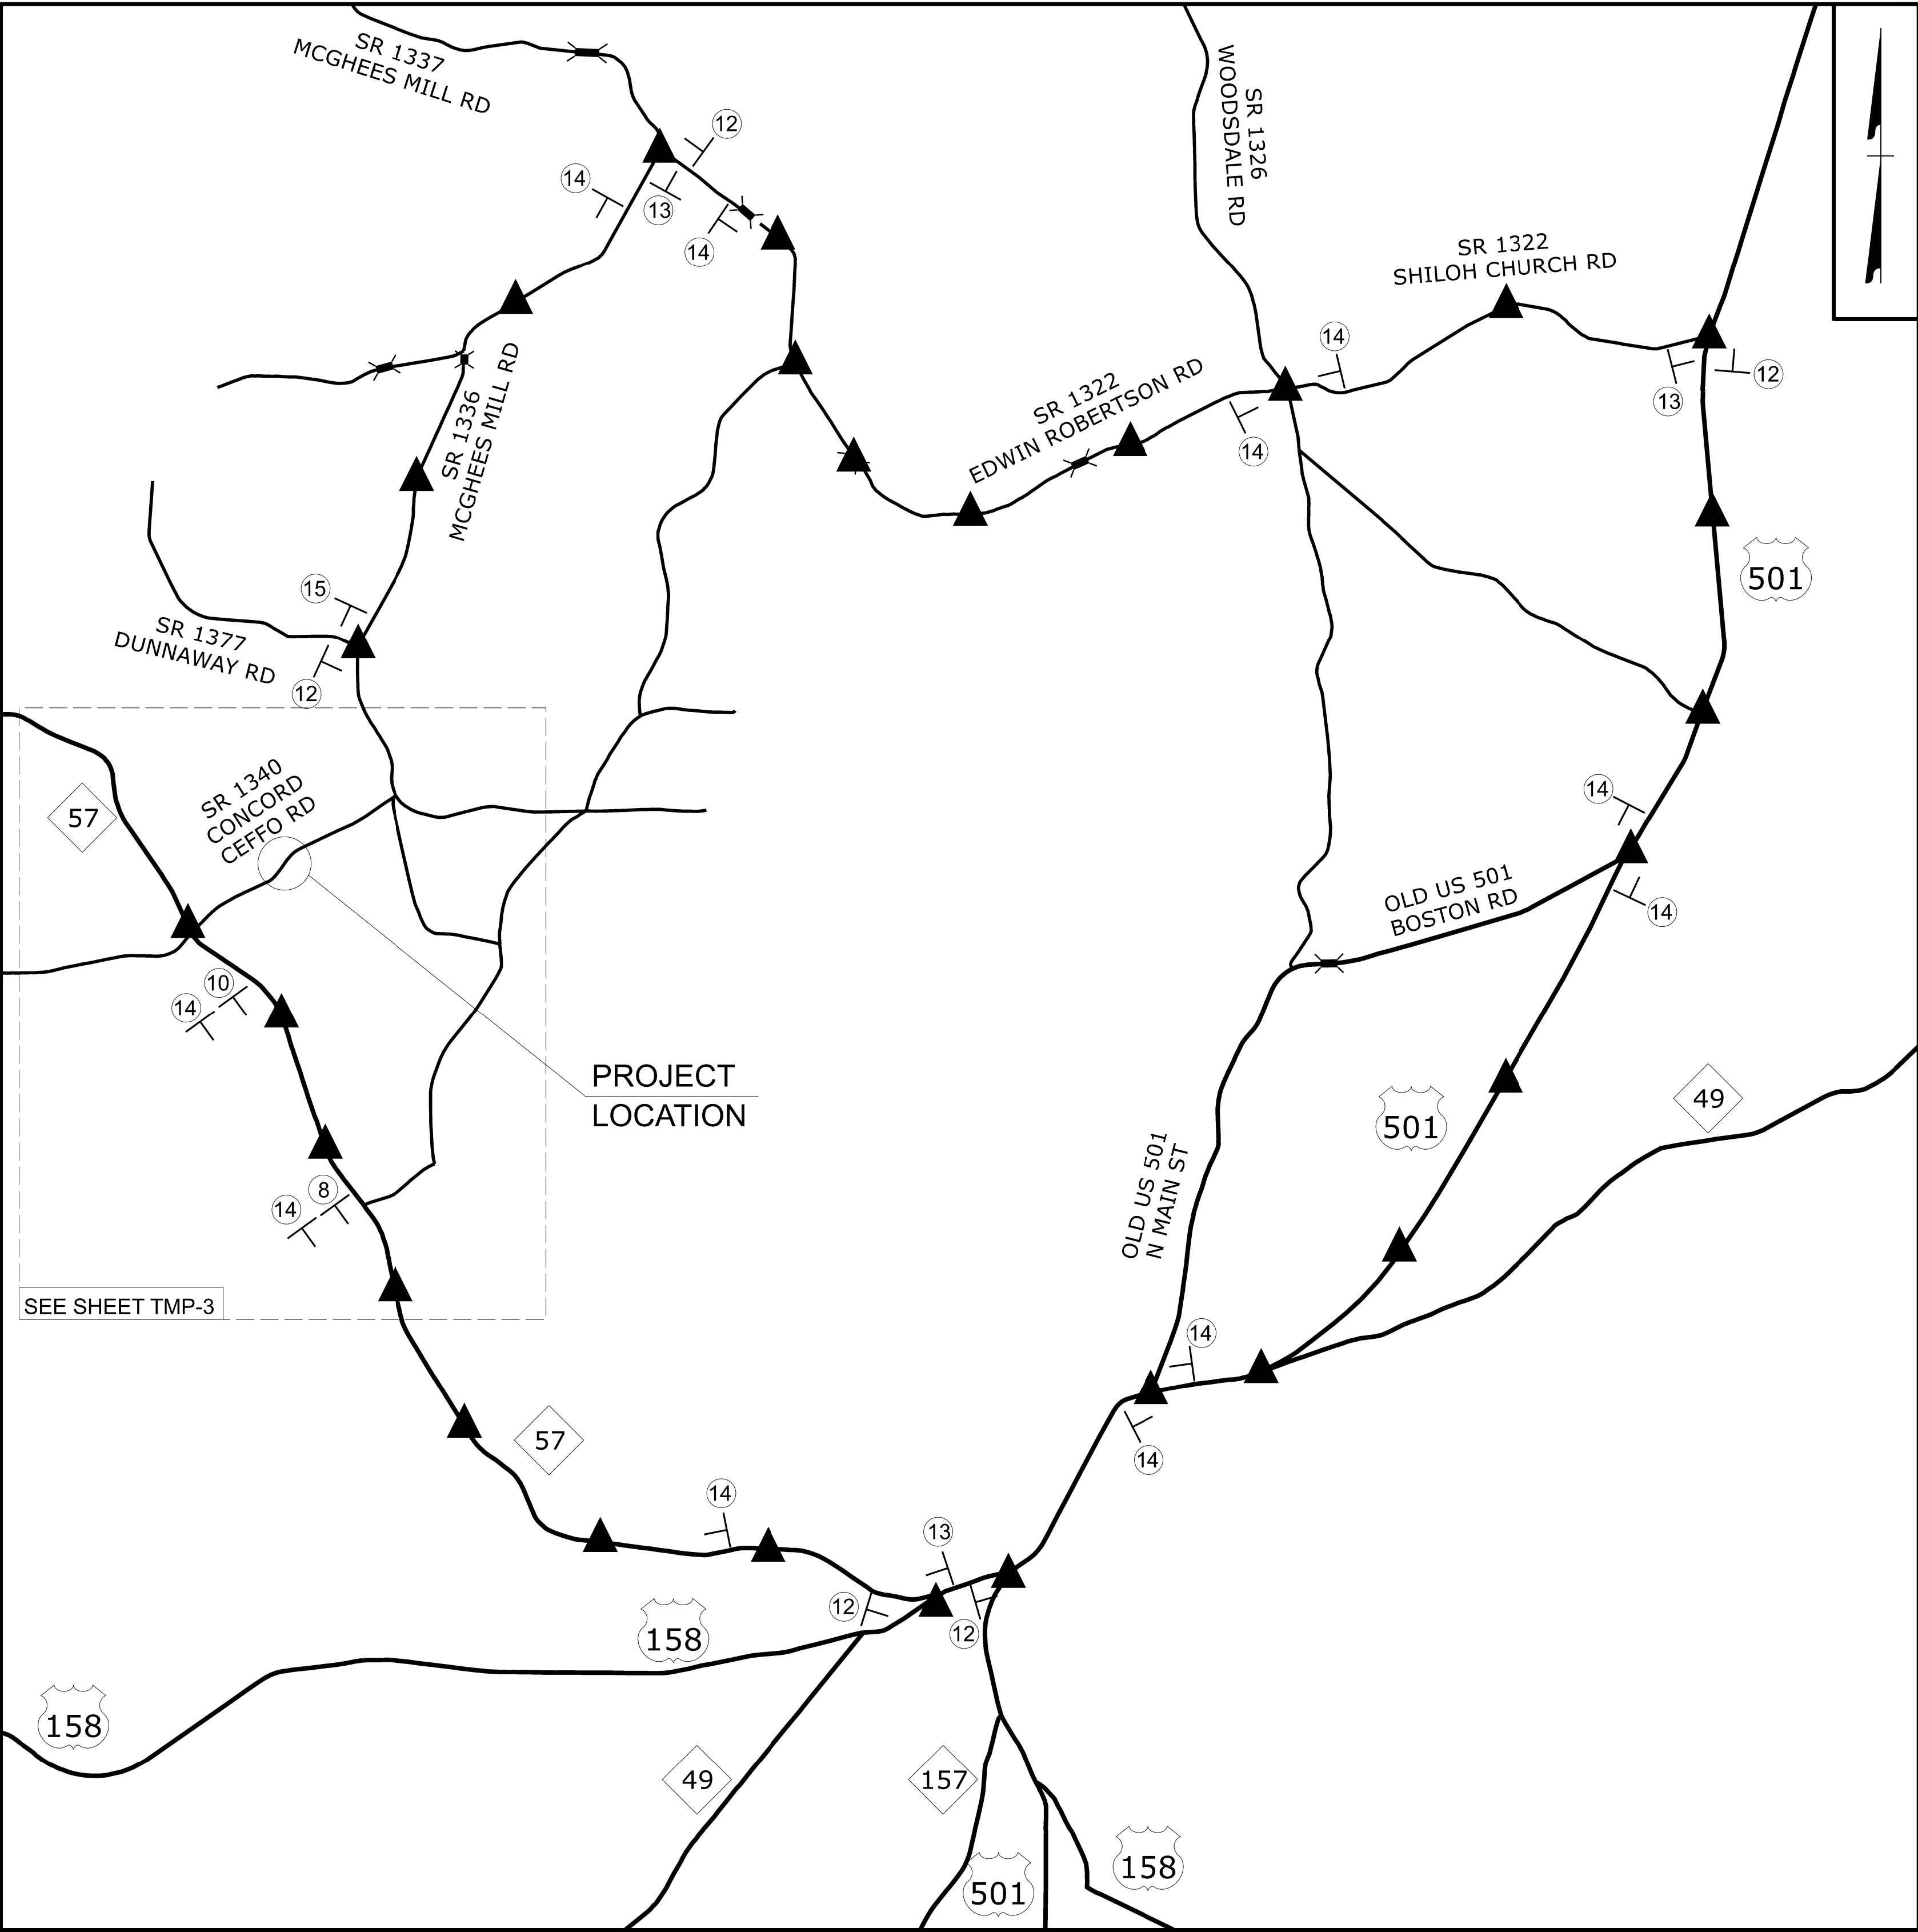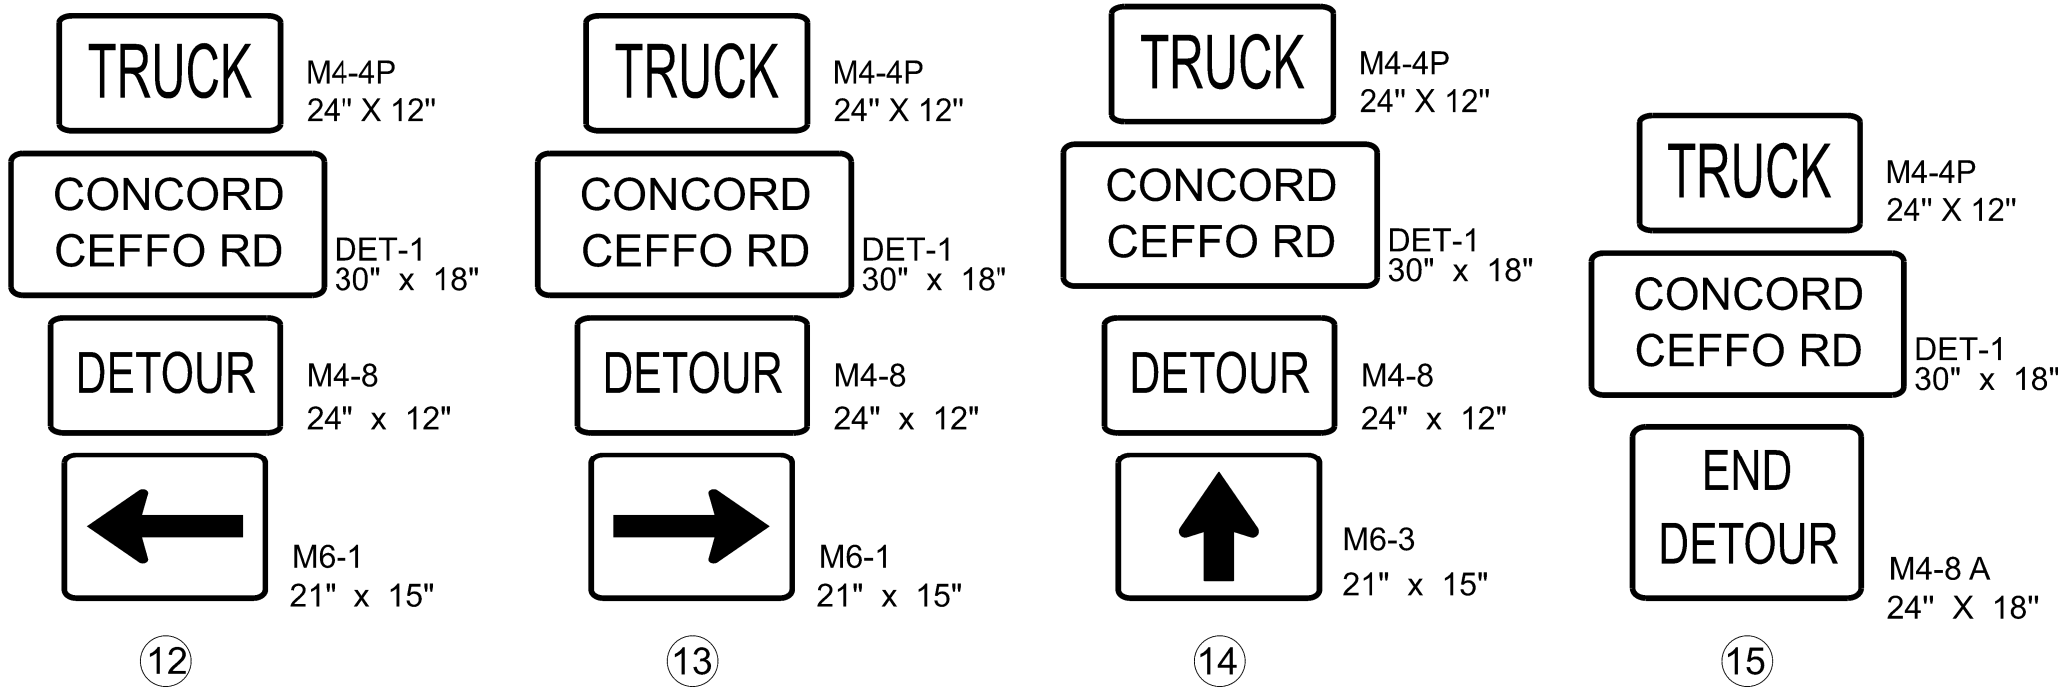


▲ — ▲ — ▲ OFFSITE DETOUR FOR LOCAL TRAFFIC

OFFSITE DETOUR SIGNING
TRUCK TRAFFIC

CONCORD-CEFFO RD

TMP-4

NORTH CAROLINA
DEPARTMENT OF TRANSPORTATION
PERSON COUNTY

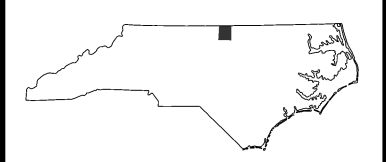

PROJECT ENGINEER



DOCUMENT NOT CONSIDERED FINAL
UNLESS ALL SIGNATURES COMPLETED

PREPARED BY

