

**This electronic collection of documents is provided  
for the convenience of the user  
and is Not a Certified Document –**

**The documents contained herein were originally issued  
and sealed by the individuals whose names and license  
numbers appear on each page, on the dates appearing  
with their signature on that page.**

**This file or an individual page  
shall not be considered a certified document.**

# CROSS SECTION INDEX

## PROJECT NO. 17BP.7.R.123

ALIGNMENT	SHEET NUMBER
-----------	--------------

-L-	X-2 TO X-6
-----	------------

5/28/99


07-AUG-2019 15:24  
07-18-17-100-X-1.dgn  
sarah.lokh

6/23/16



PROJ. REFERENCE NO.	SHEET NO.
17BP.7.R.123	X-2

75 70 65 60 55 50 45 40 35 30 25 20 15 10 5 0 5 10 15 20 25 30 35 40 45 50 55 60 65 70 75

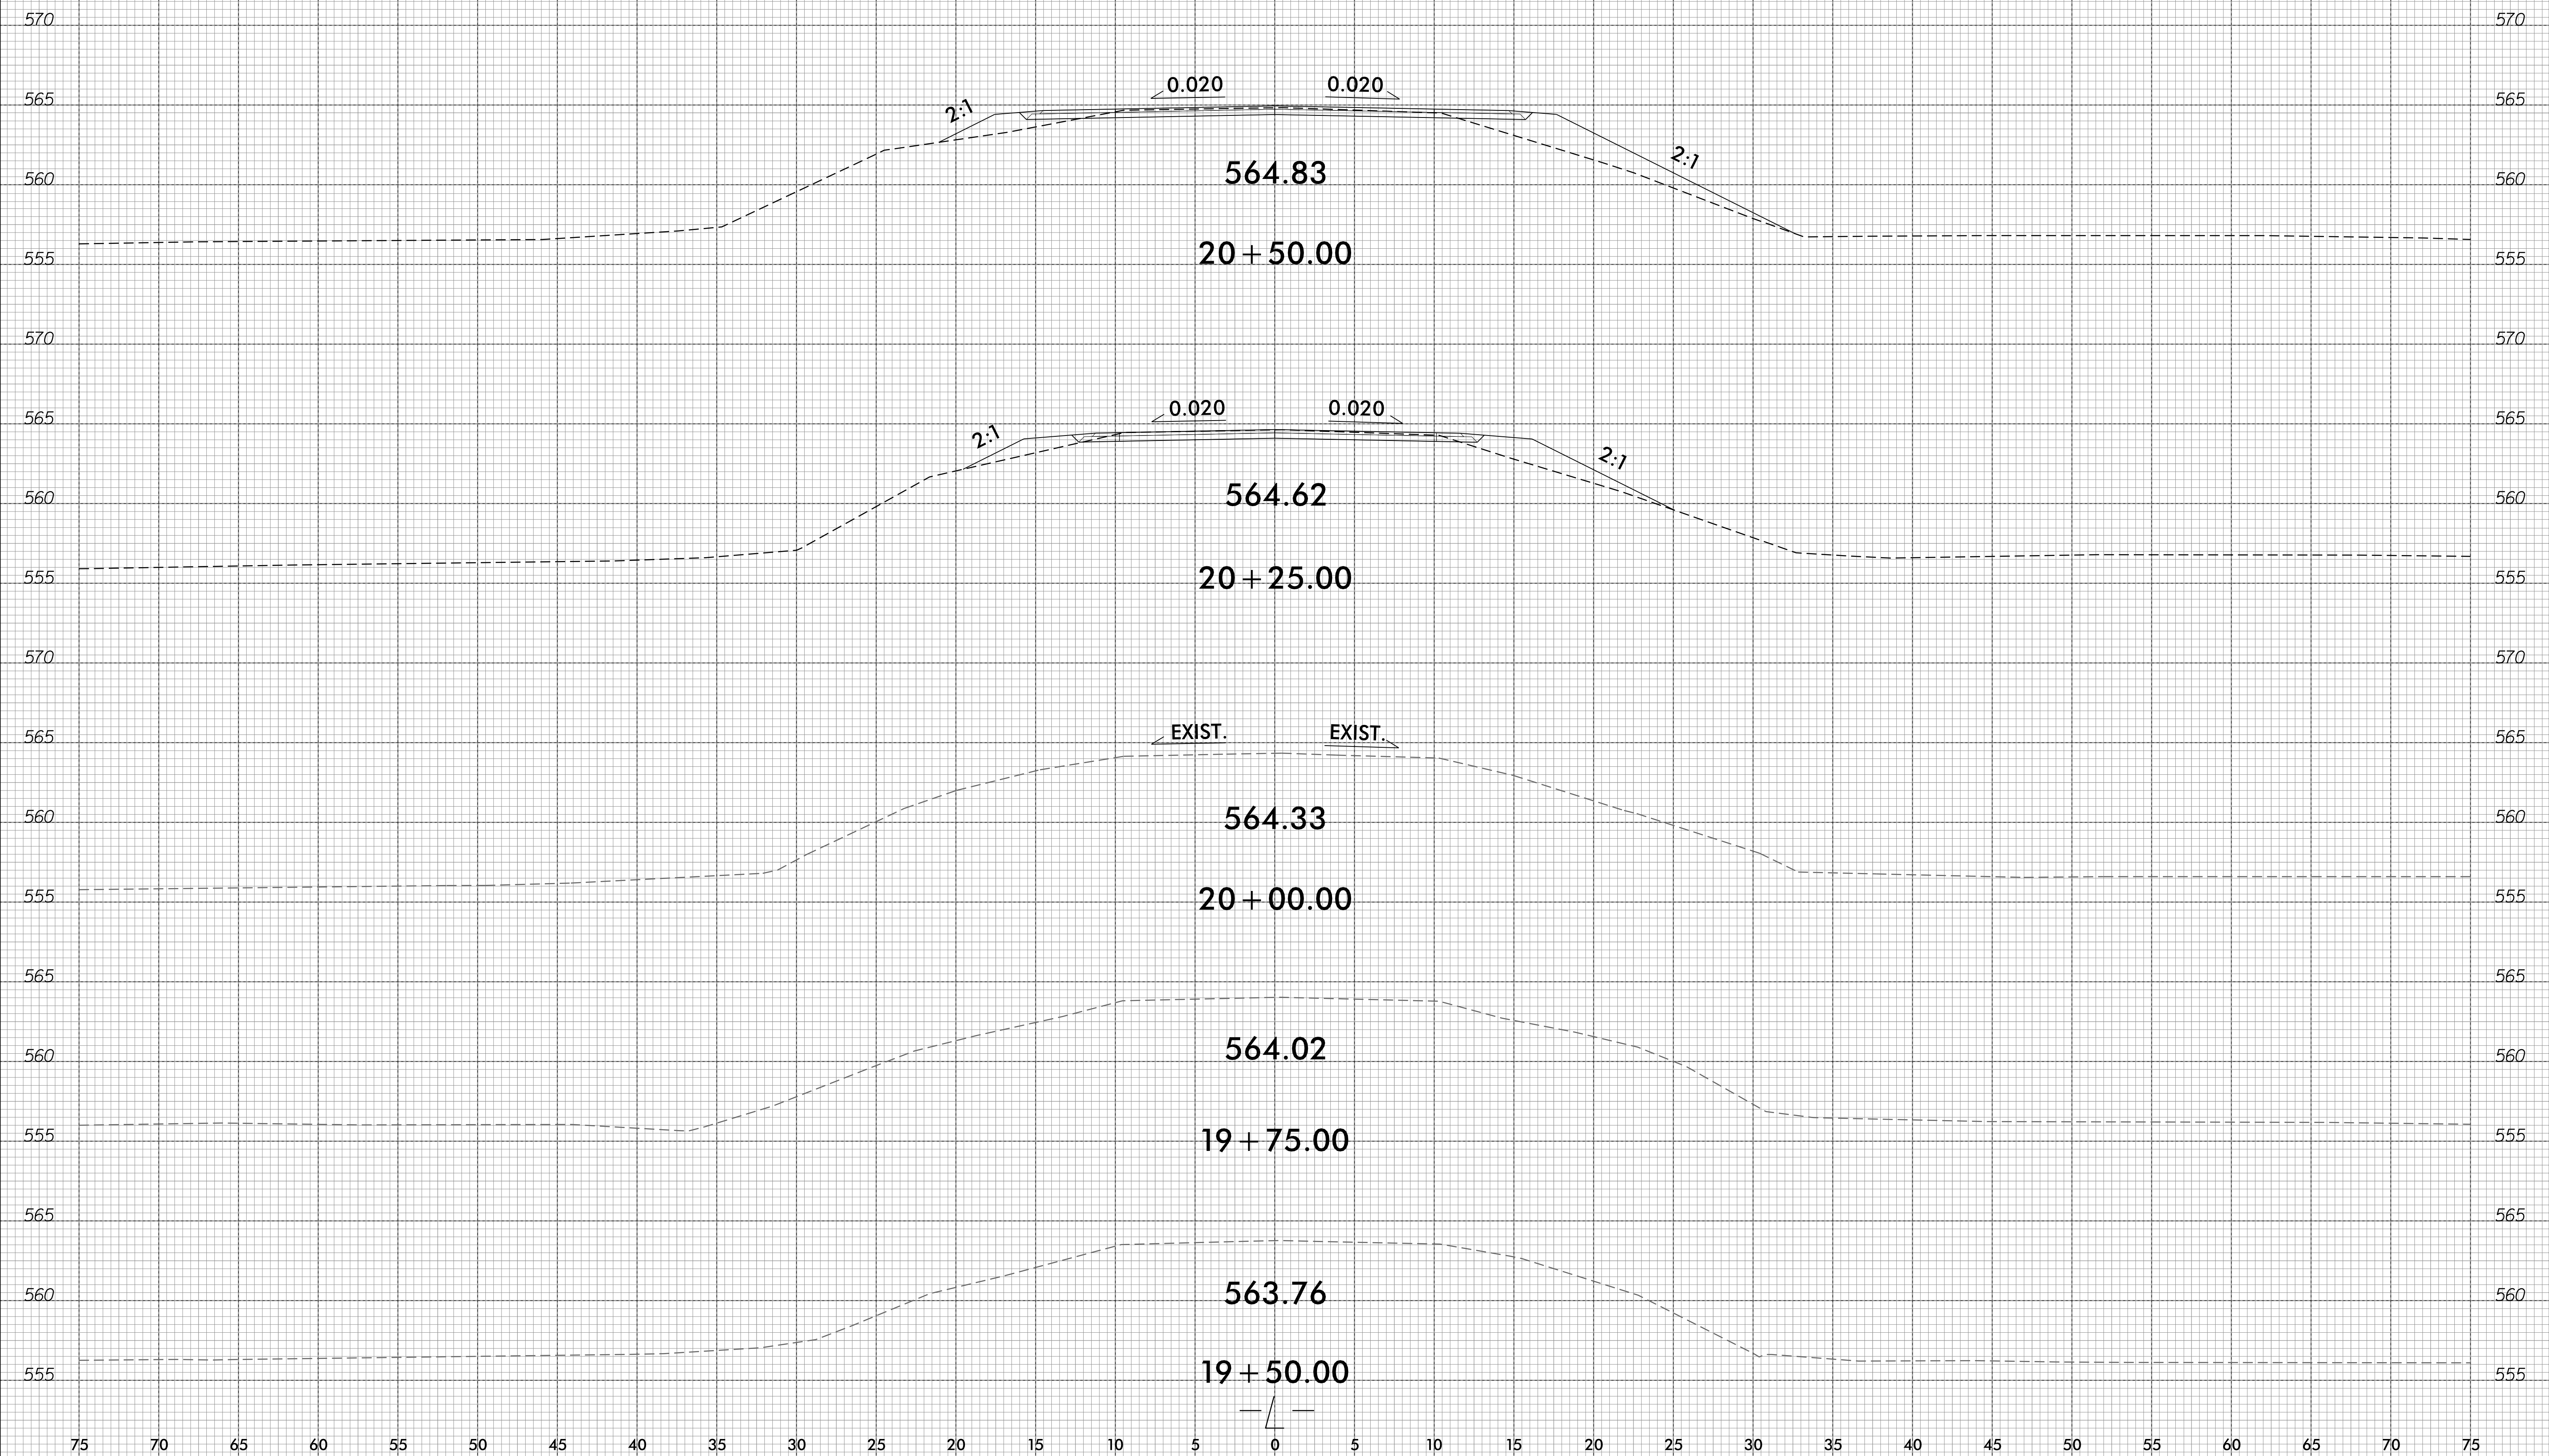


07-AUG-2019 15:24  
 54624\_17BP\_7.R.123.dgn  
 34624\_17BP\_7.R.123.dgn

6/23/16



PROJ. REFERENCE NO.	SHEET NO.
17BP.7.R.123	X-3

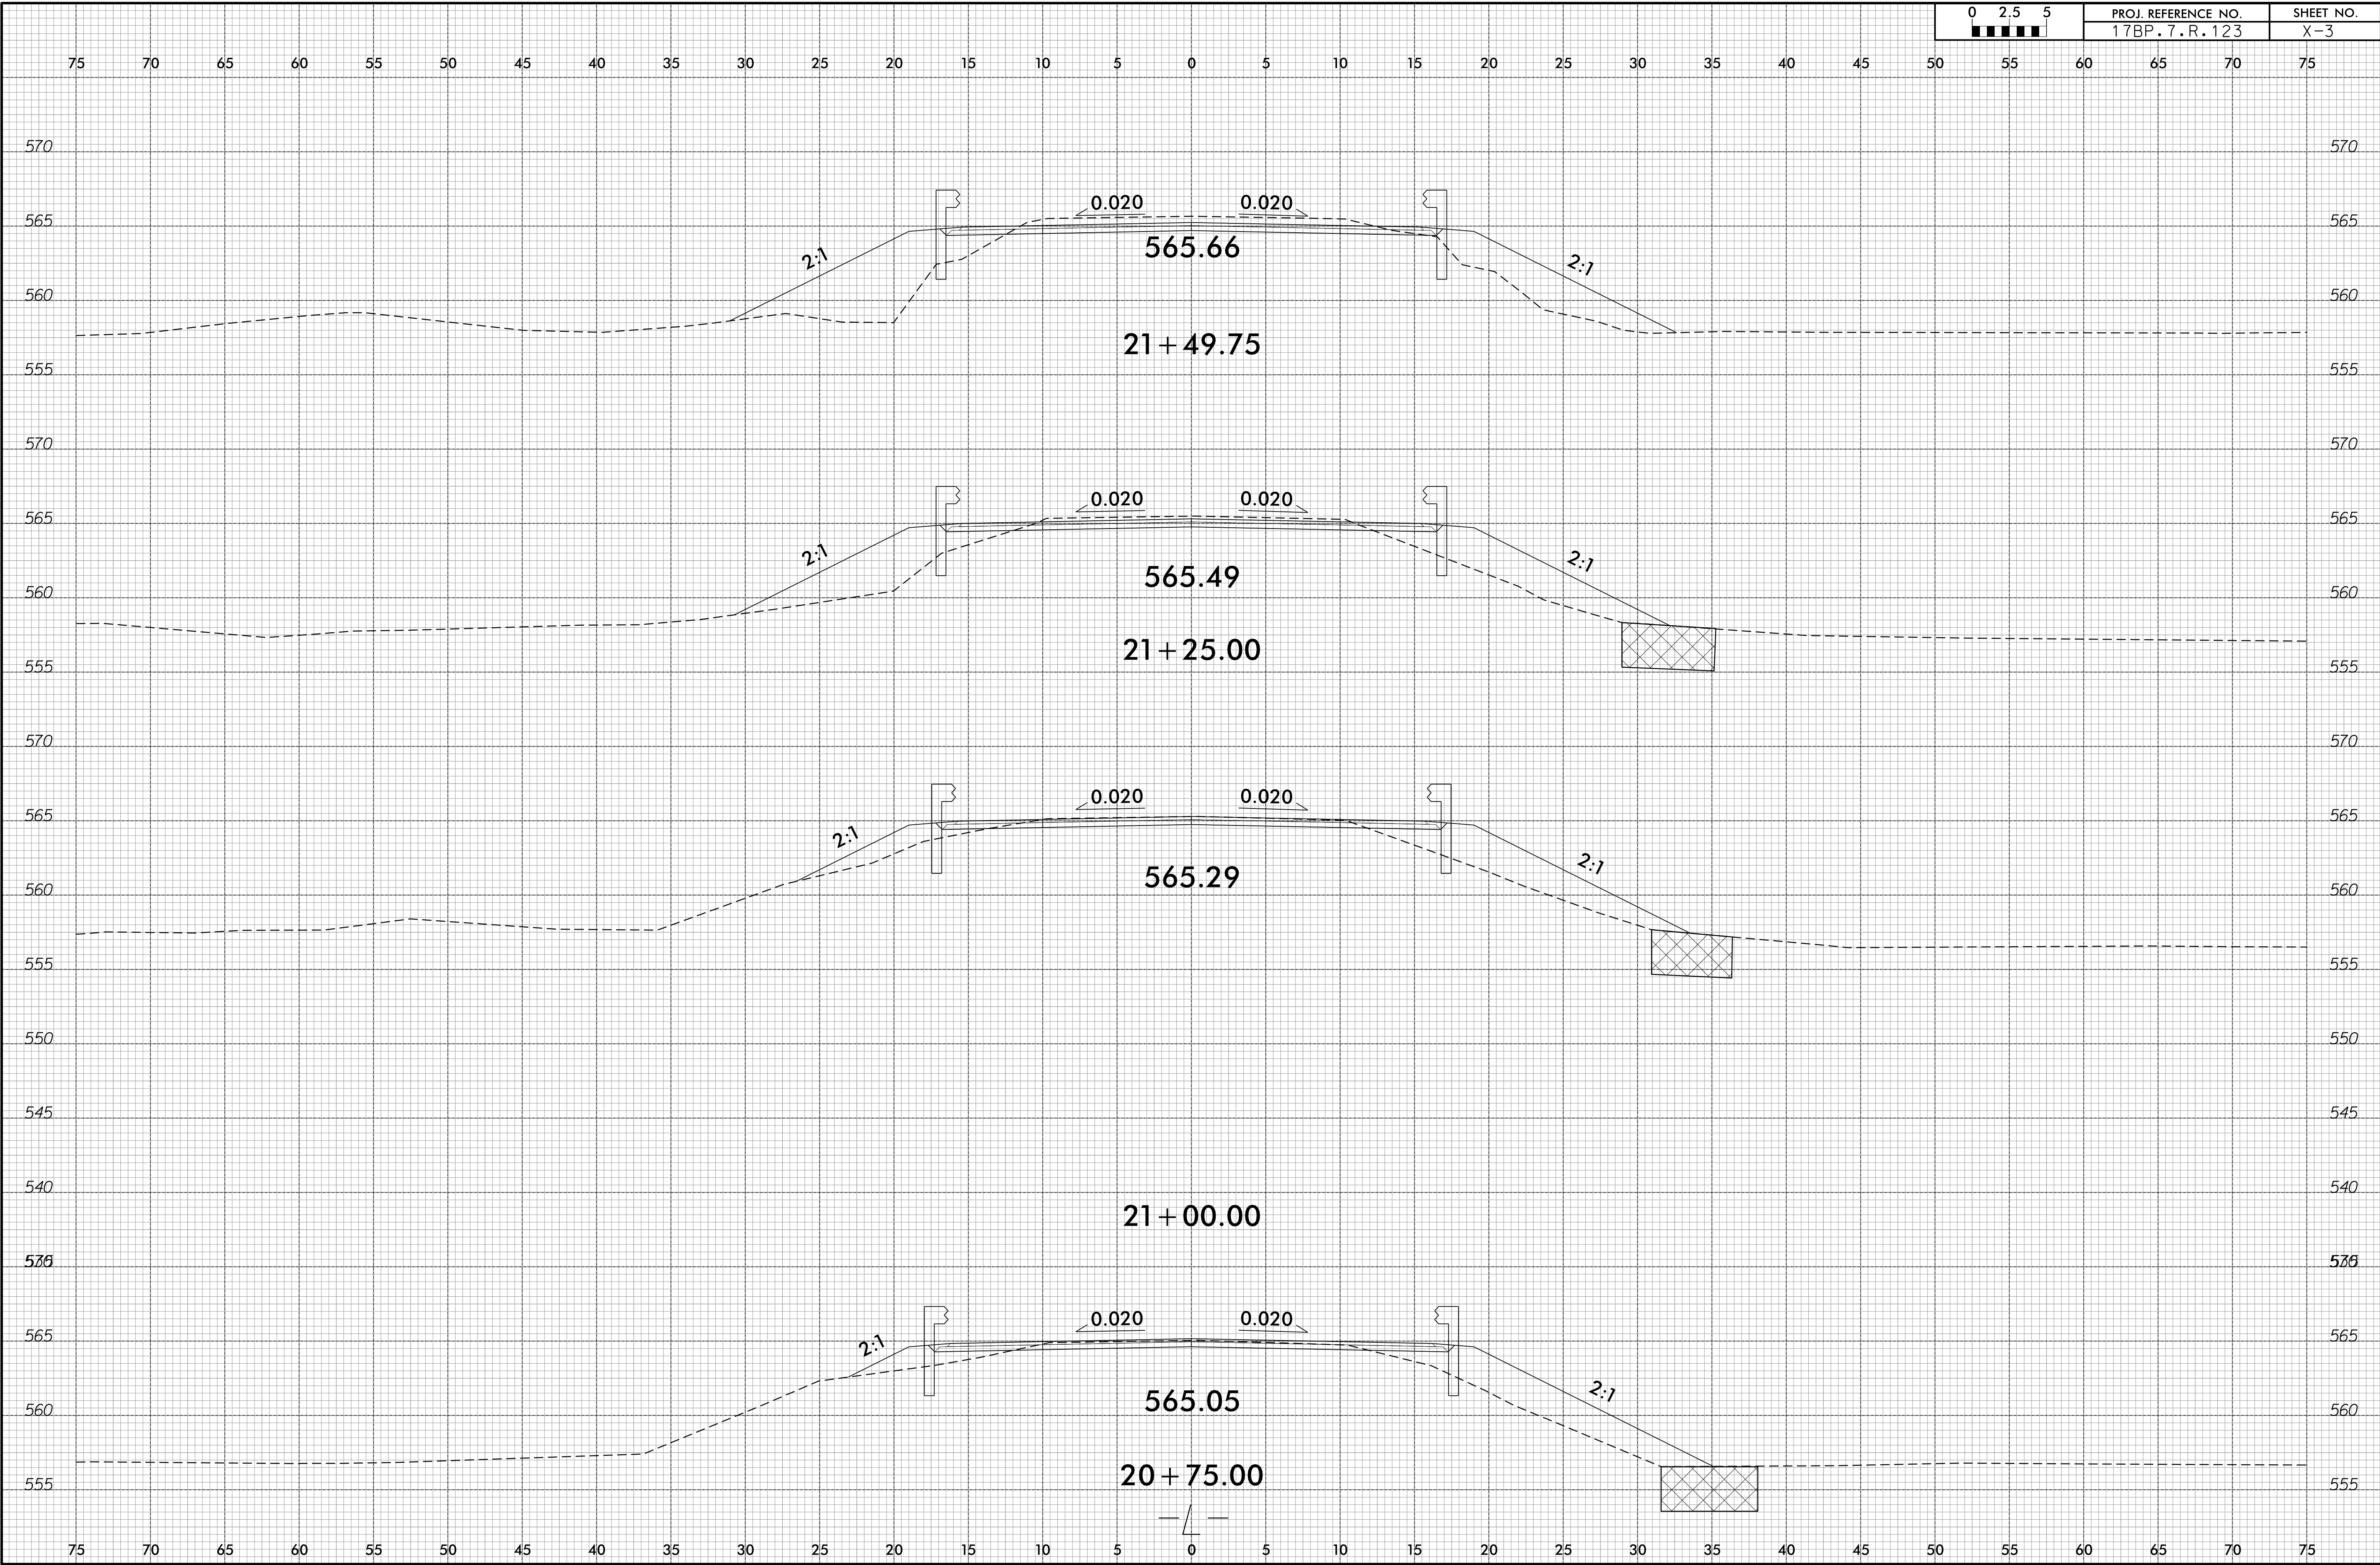

08-AUG-2019 08:04  
 54624\_R01.dgn  
 sara.dukitt


6/23/16



PROJ. REFERENCE NO.  
17BP.7.R.123

SHEET NO.  
X-4

75 70 65 60 55 50 45 40 35 30 25 20 15 10 5 0 5 10 15 20 25 30 35 40 45 50 55 60 65 70 75

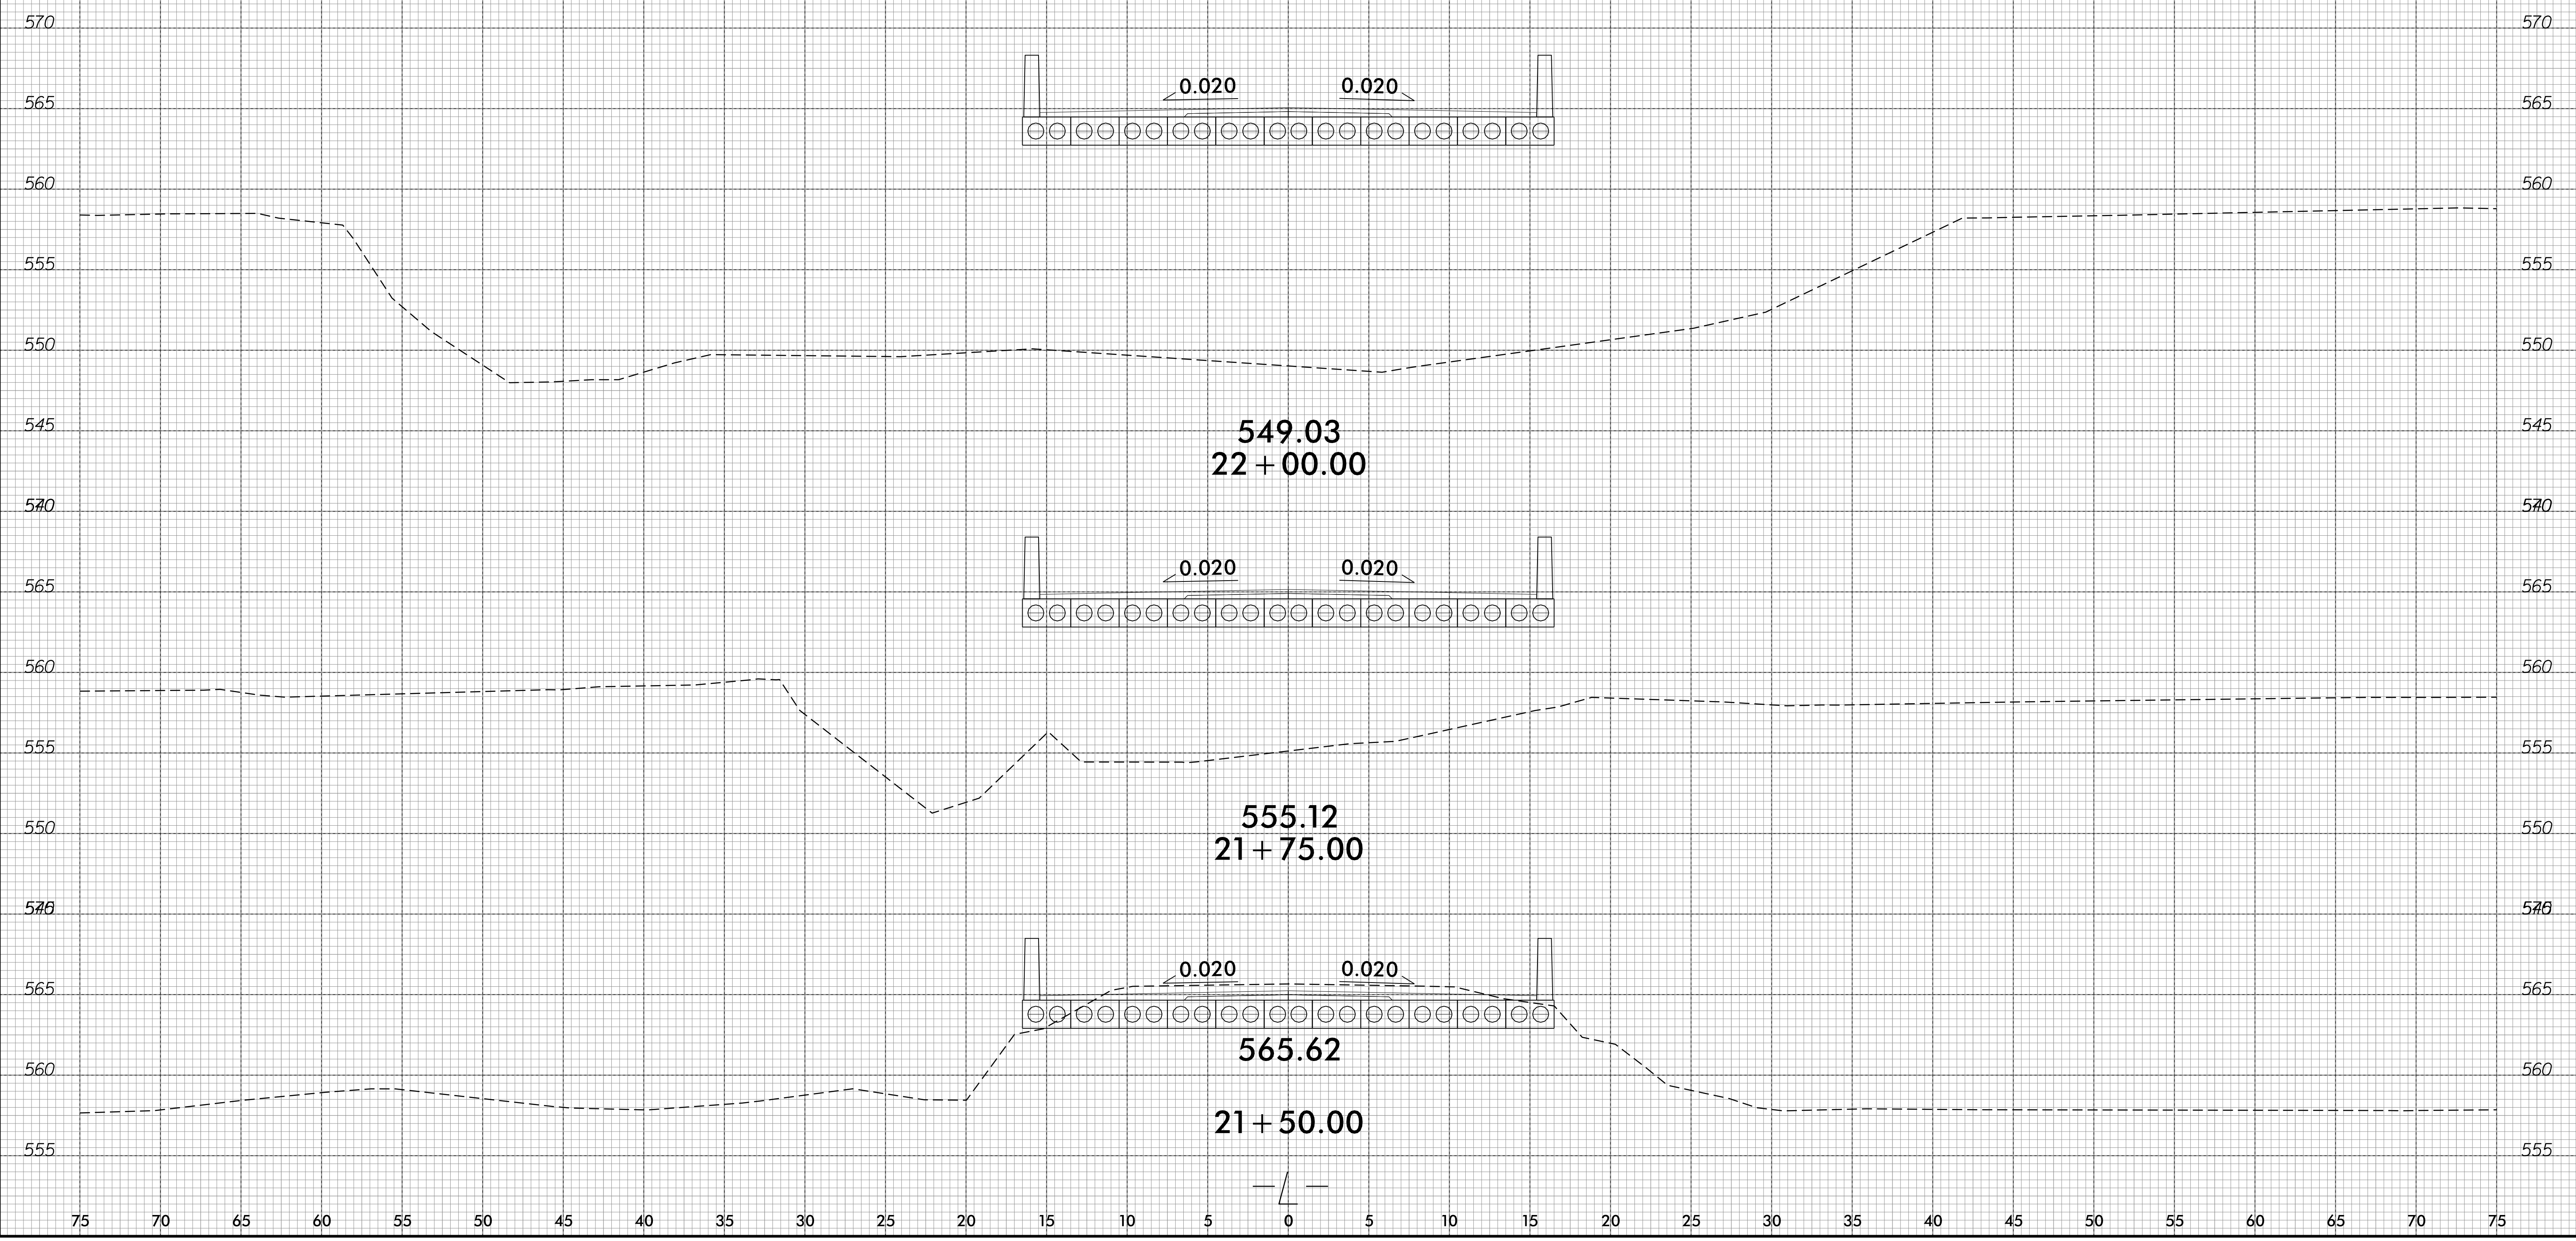

07-AUG-2019 15:24  
34624\_17BP\_7.R.123.dgn  
sara.duk11

75 70 65 60 55 50 45 40 35 30 25 20 15 10 5 0 5 10 15 20 25 30 35 40 45 50 55 60 65 70 75


6/23/16




PROJ. REFERENCE NO.  
17BP.7.R.123

SHEET NO.  
X-5


75 70 65 60 55 50 45 40 35 30 25 20 15 10 5 0 5 10 15 20 25 30 35 40 45 50 55 60 65 70 75

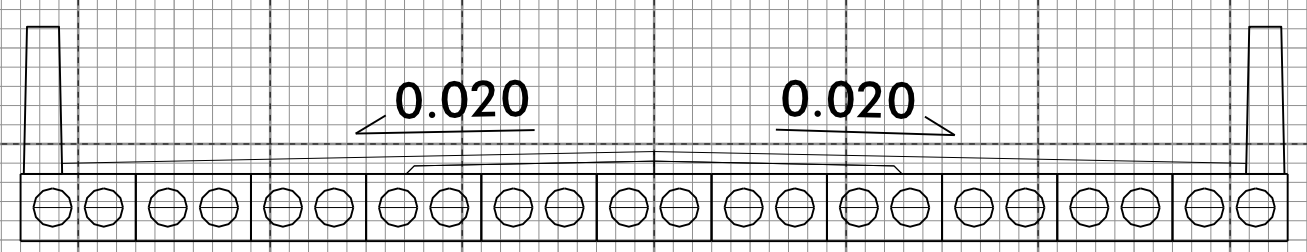

552.92  
22 + 75.00

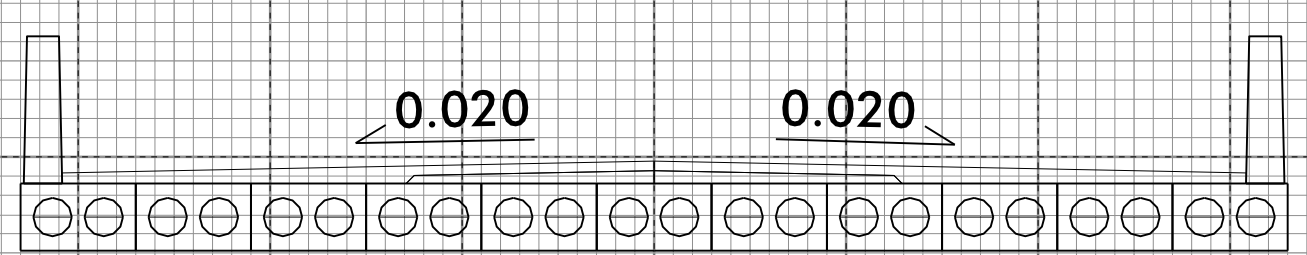

554.37  
22 + 50.00

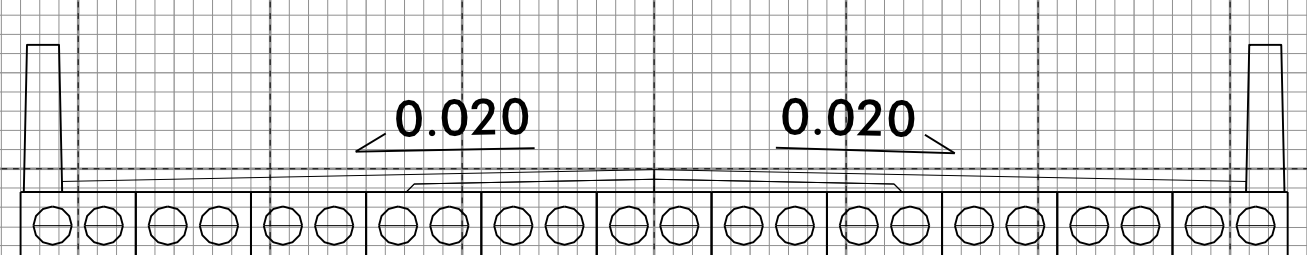

547.19  
22 + 25.00

75 70 65 60 55 50 45 40 35 30 25 20 15 10 5 0 5 10 15 20 25 30 35 40 45 50 55 60 65 70 75


07-AUG-2019 15:24  
34624\_17BP\_7.R.123.dgn  
sawar.dwg

6/23/16



PROJ. REFERENCE NO.	SHEET NO.
17BP.7.R.123	X-6

75 70 65 60 55 50 45 40 35 30 25 20 15 10 5 0 5 10 15 20 25 30 35 40 45 50 55 60 65 70 75

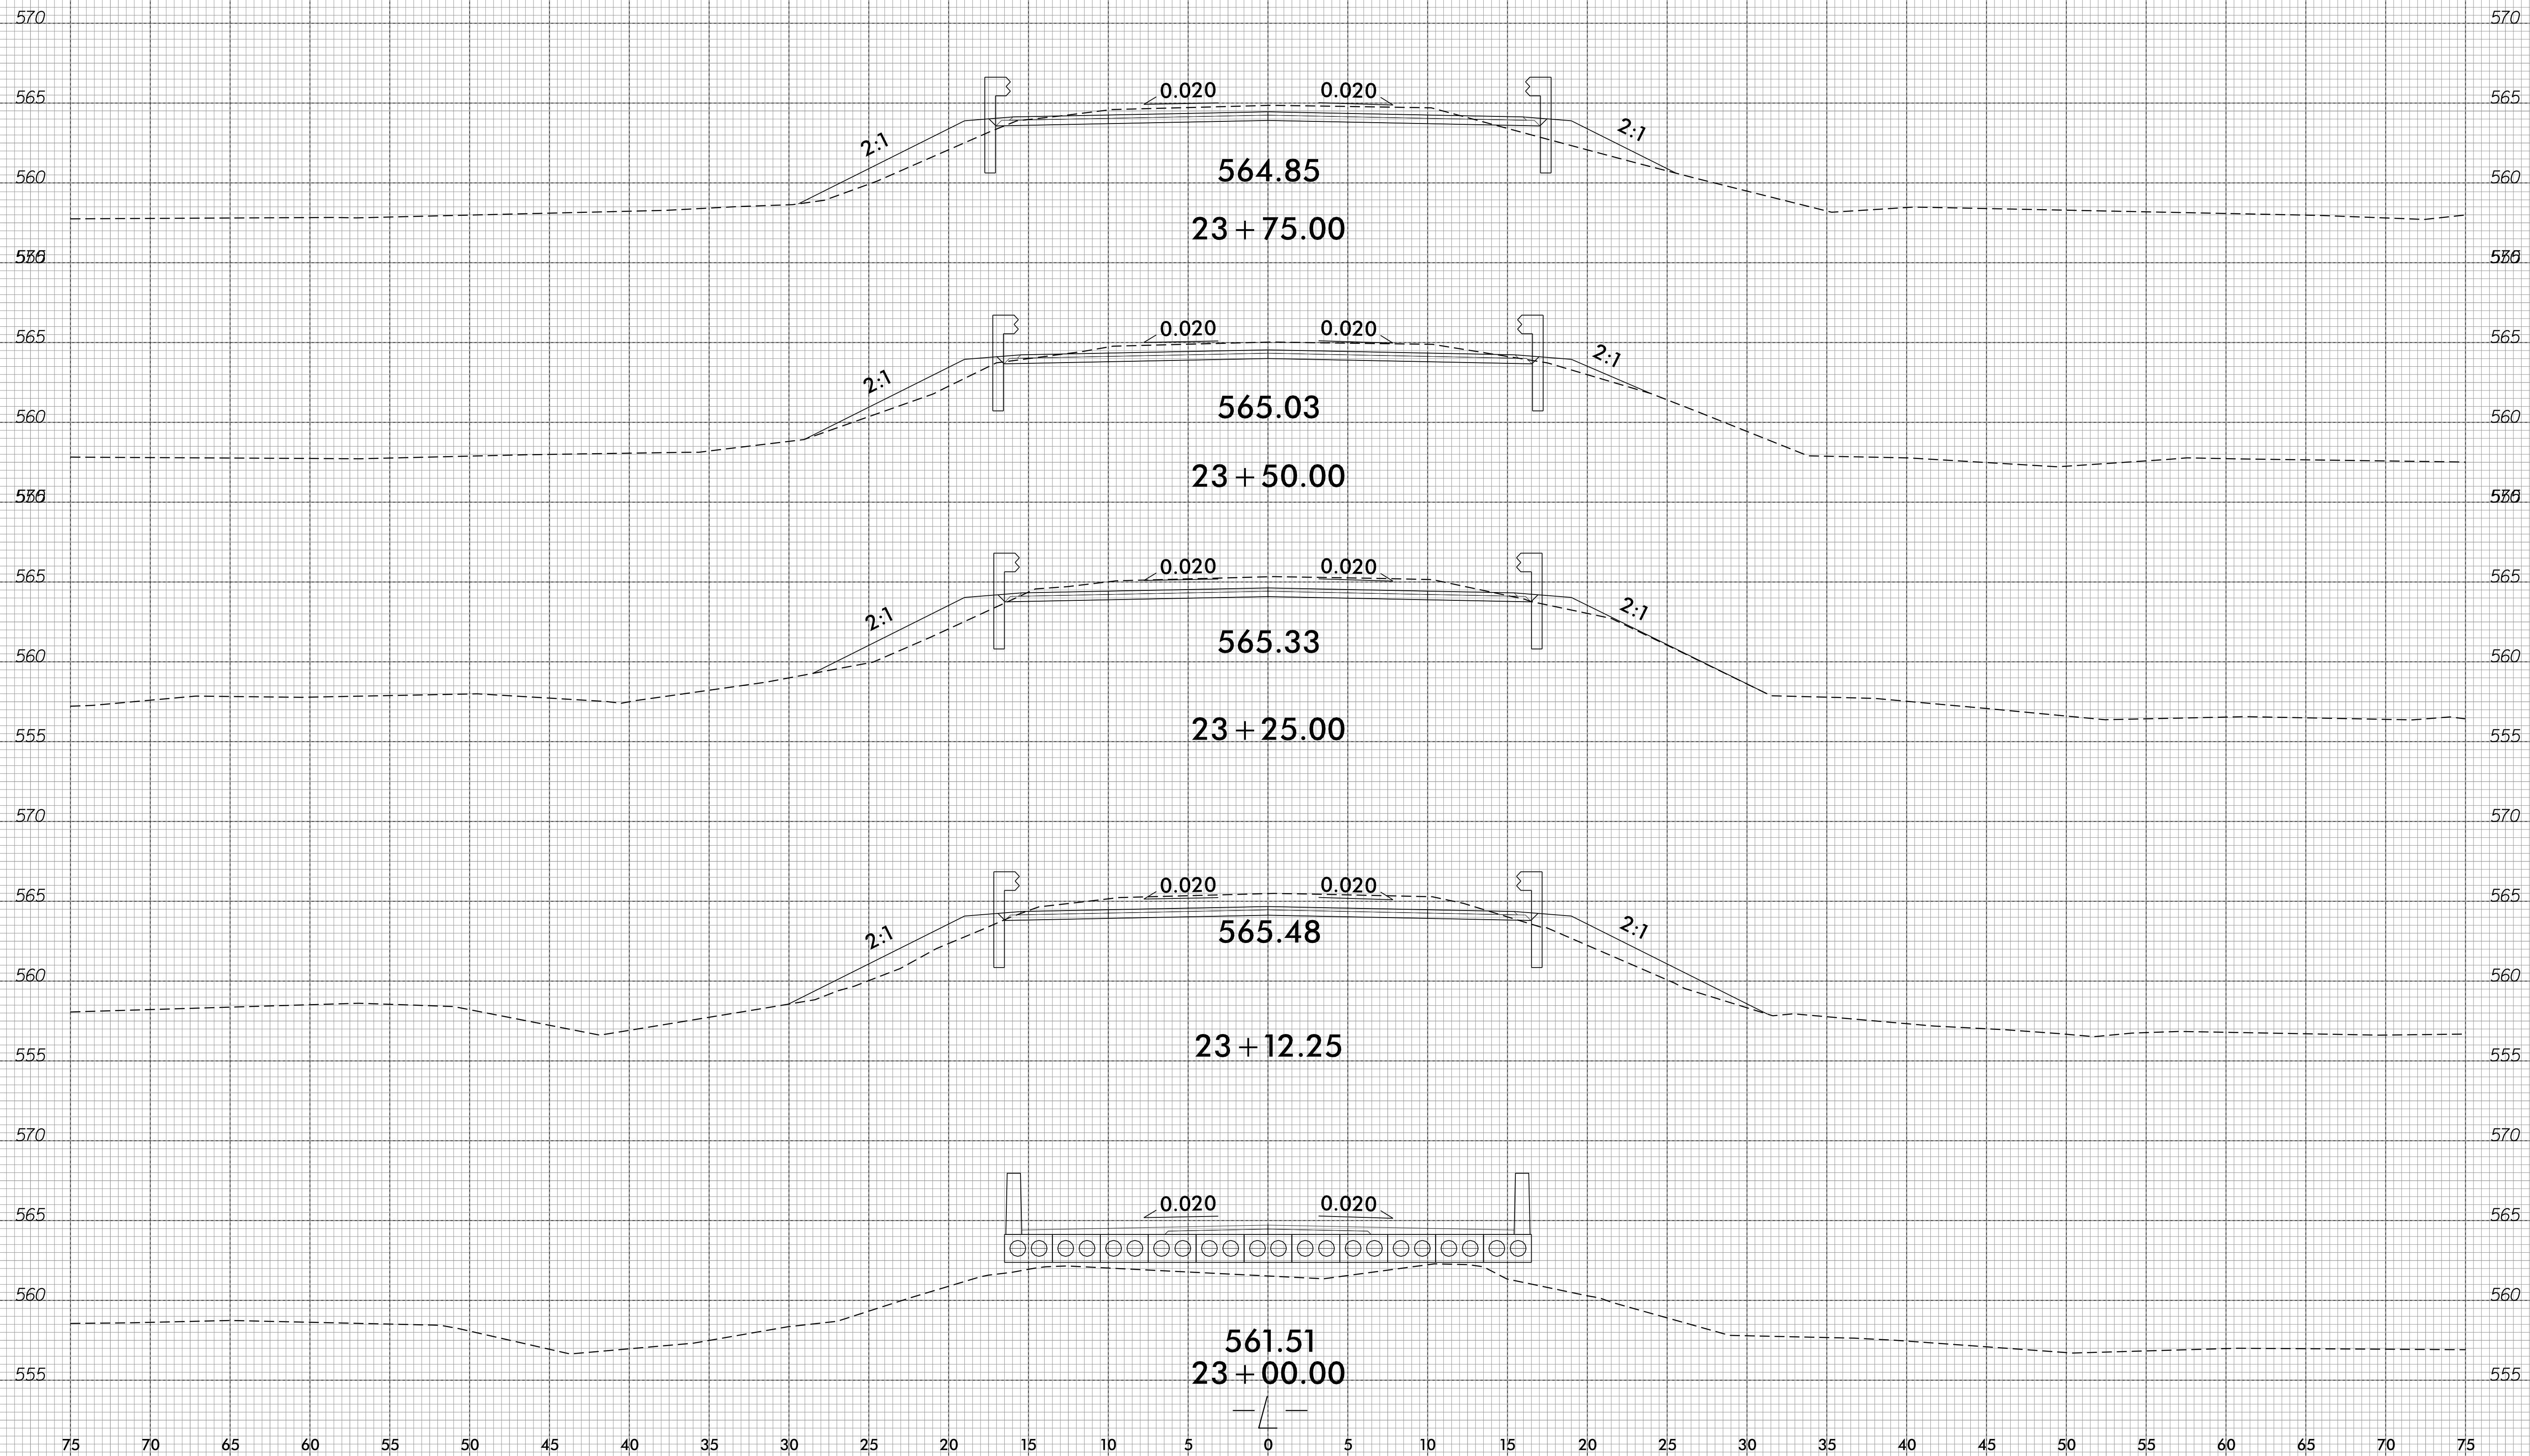


07-AUG-2019 15:24  
 54624\_R01.dgn  
 sara.duk11

6/23/16



PROJ. REFERENCE NO.	SHEET NO.
17BP.7.R.123	X-7

75 70 65 60 55 50 45 40 35 30 25 20 15 10 5 0 5 10 15 20 25 30 35 40 45 50 55 60 65 70 75

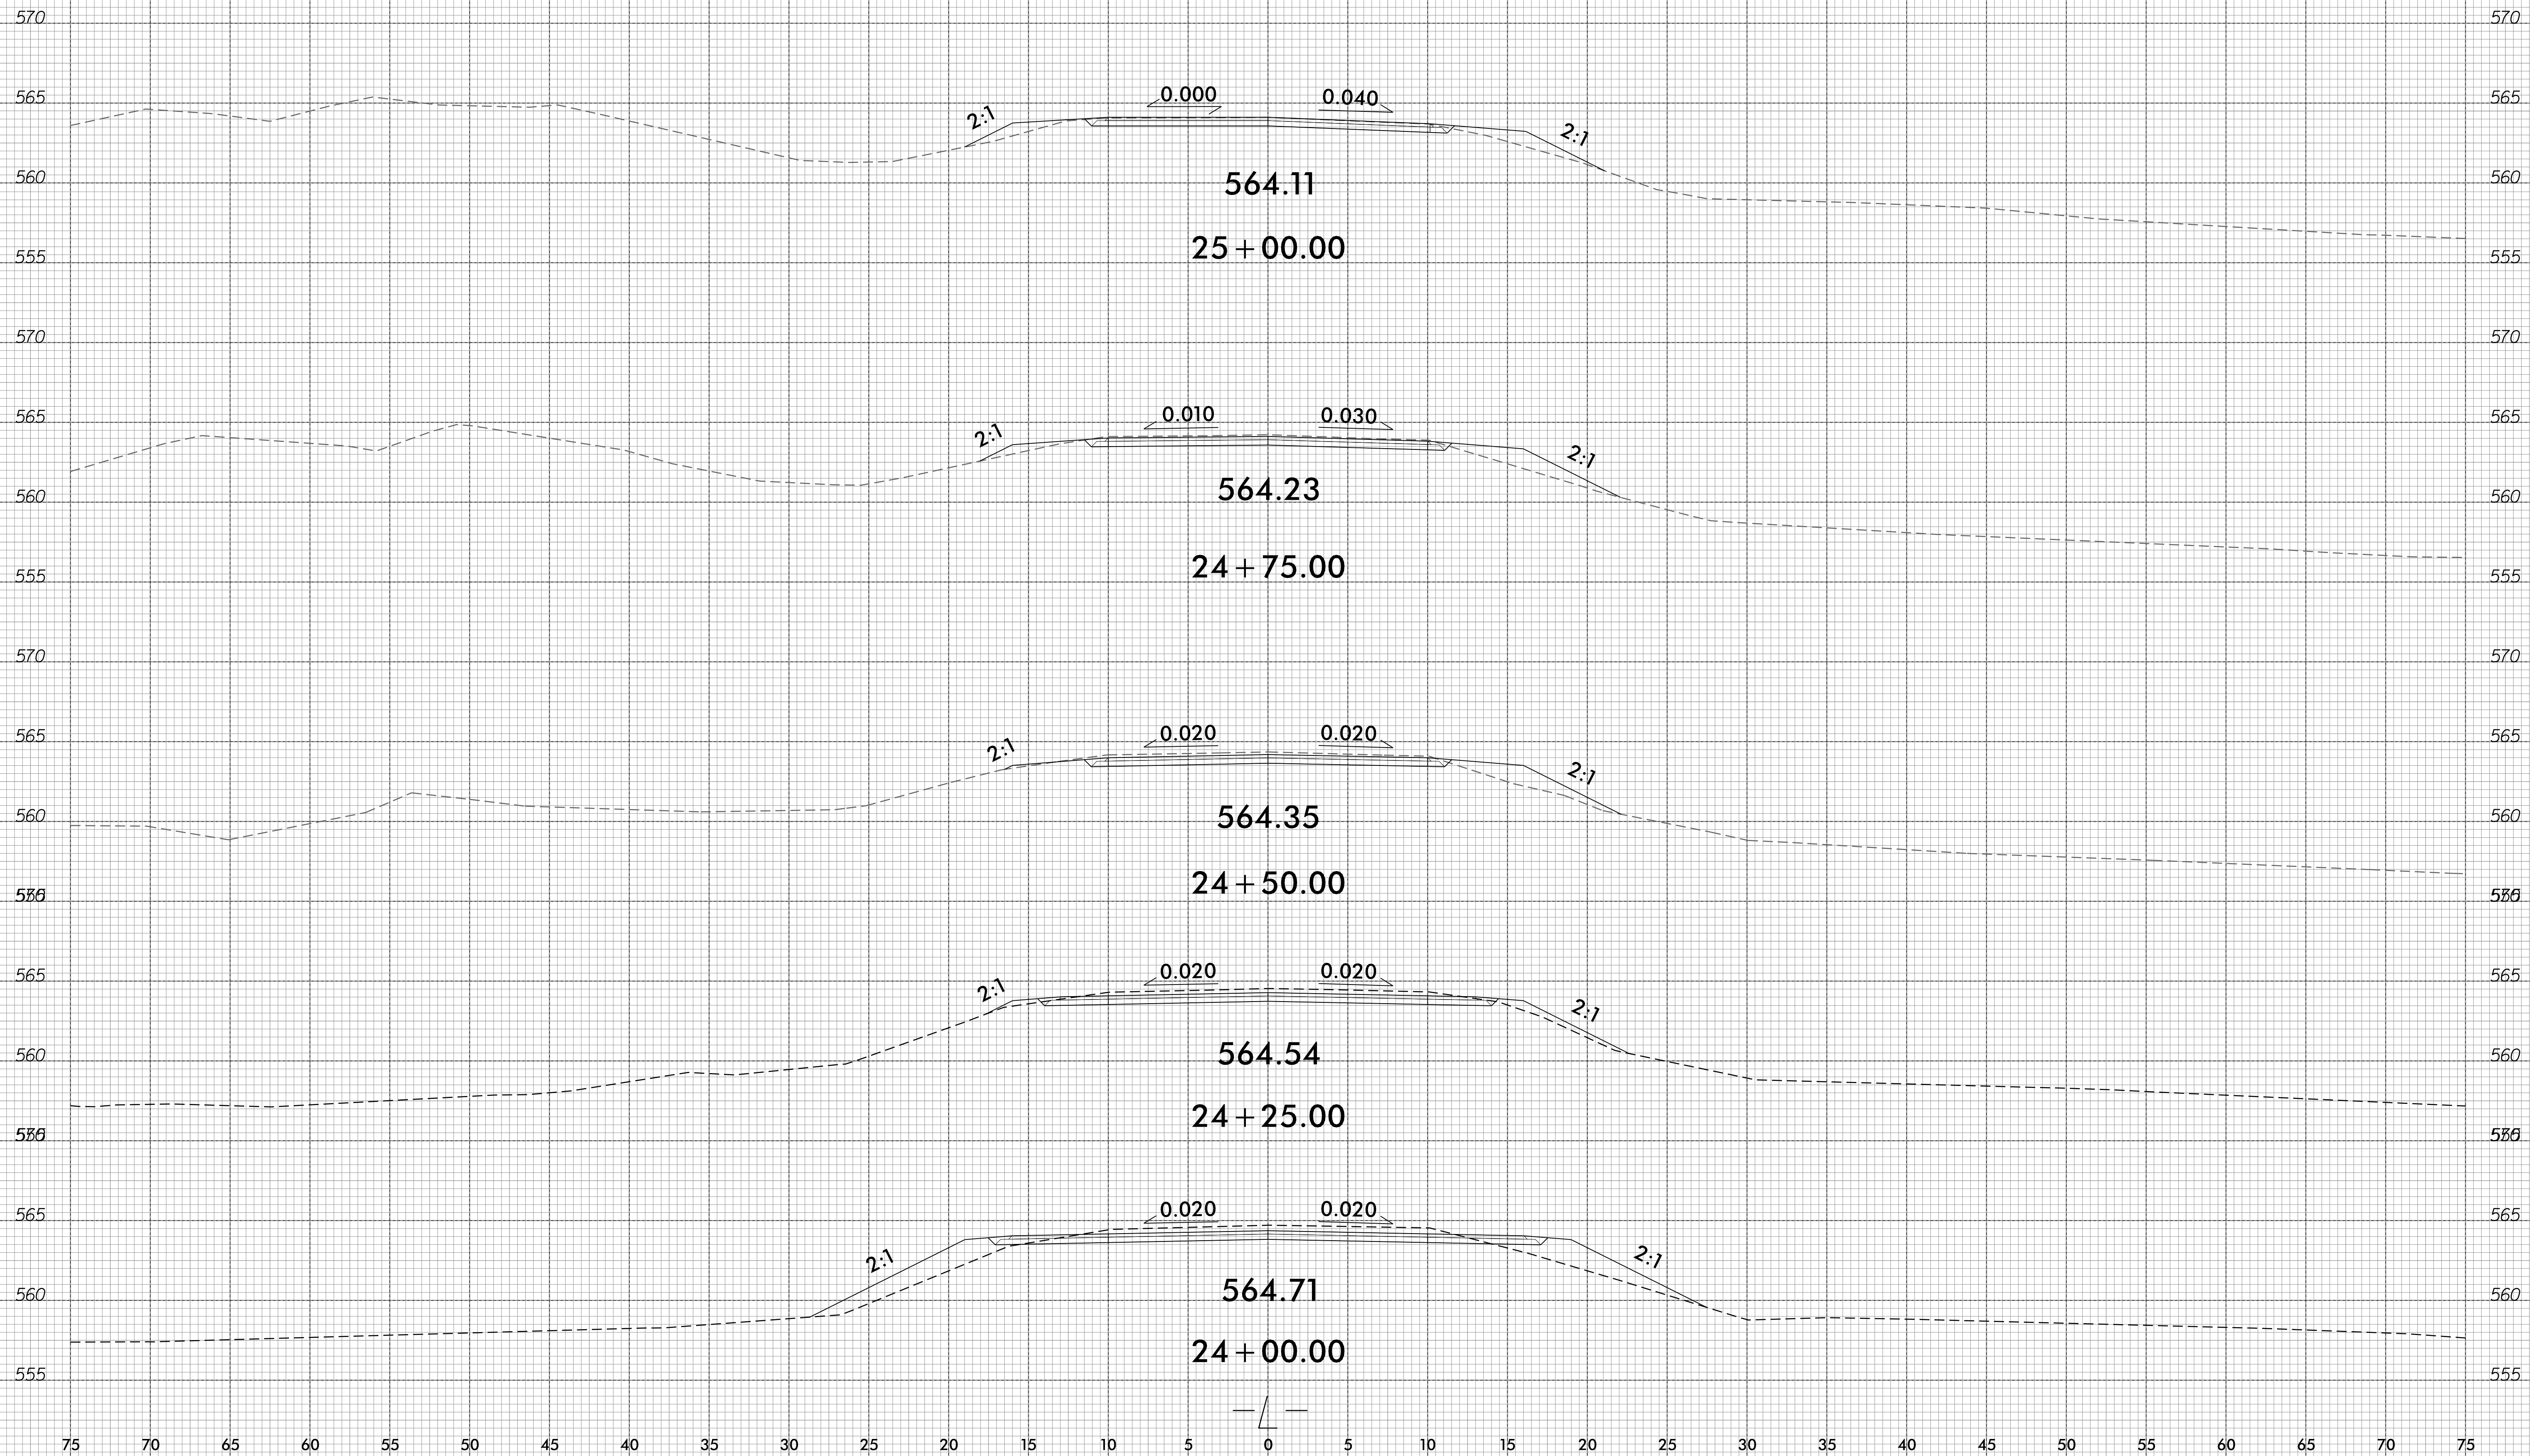

07-AUG-2019 15:24  
 34624\_17BP\_7.R.123.dgn  
 34624\_17BP\_7.R.123.dgn




6/23/16



PROJ. REFERENCE NO.	SHEET NO.
17BP.7.R.123	X-8

75 70 65 60 55 50 45 40 35 30 25 20 15 10 5 0 5 10 15 20 25 30 35 40 45 50 55 60 65 70 75

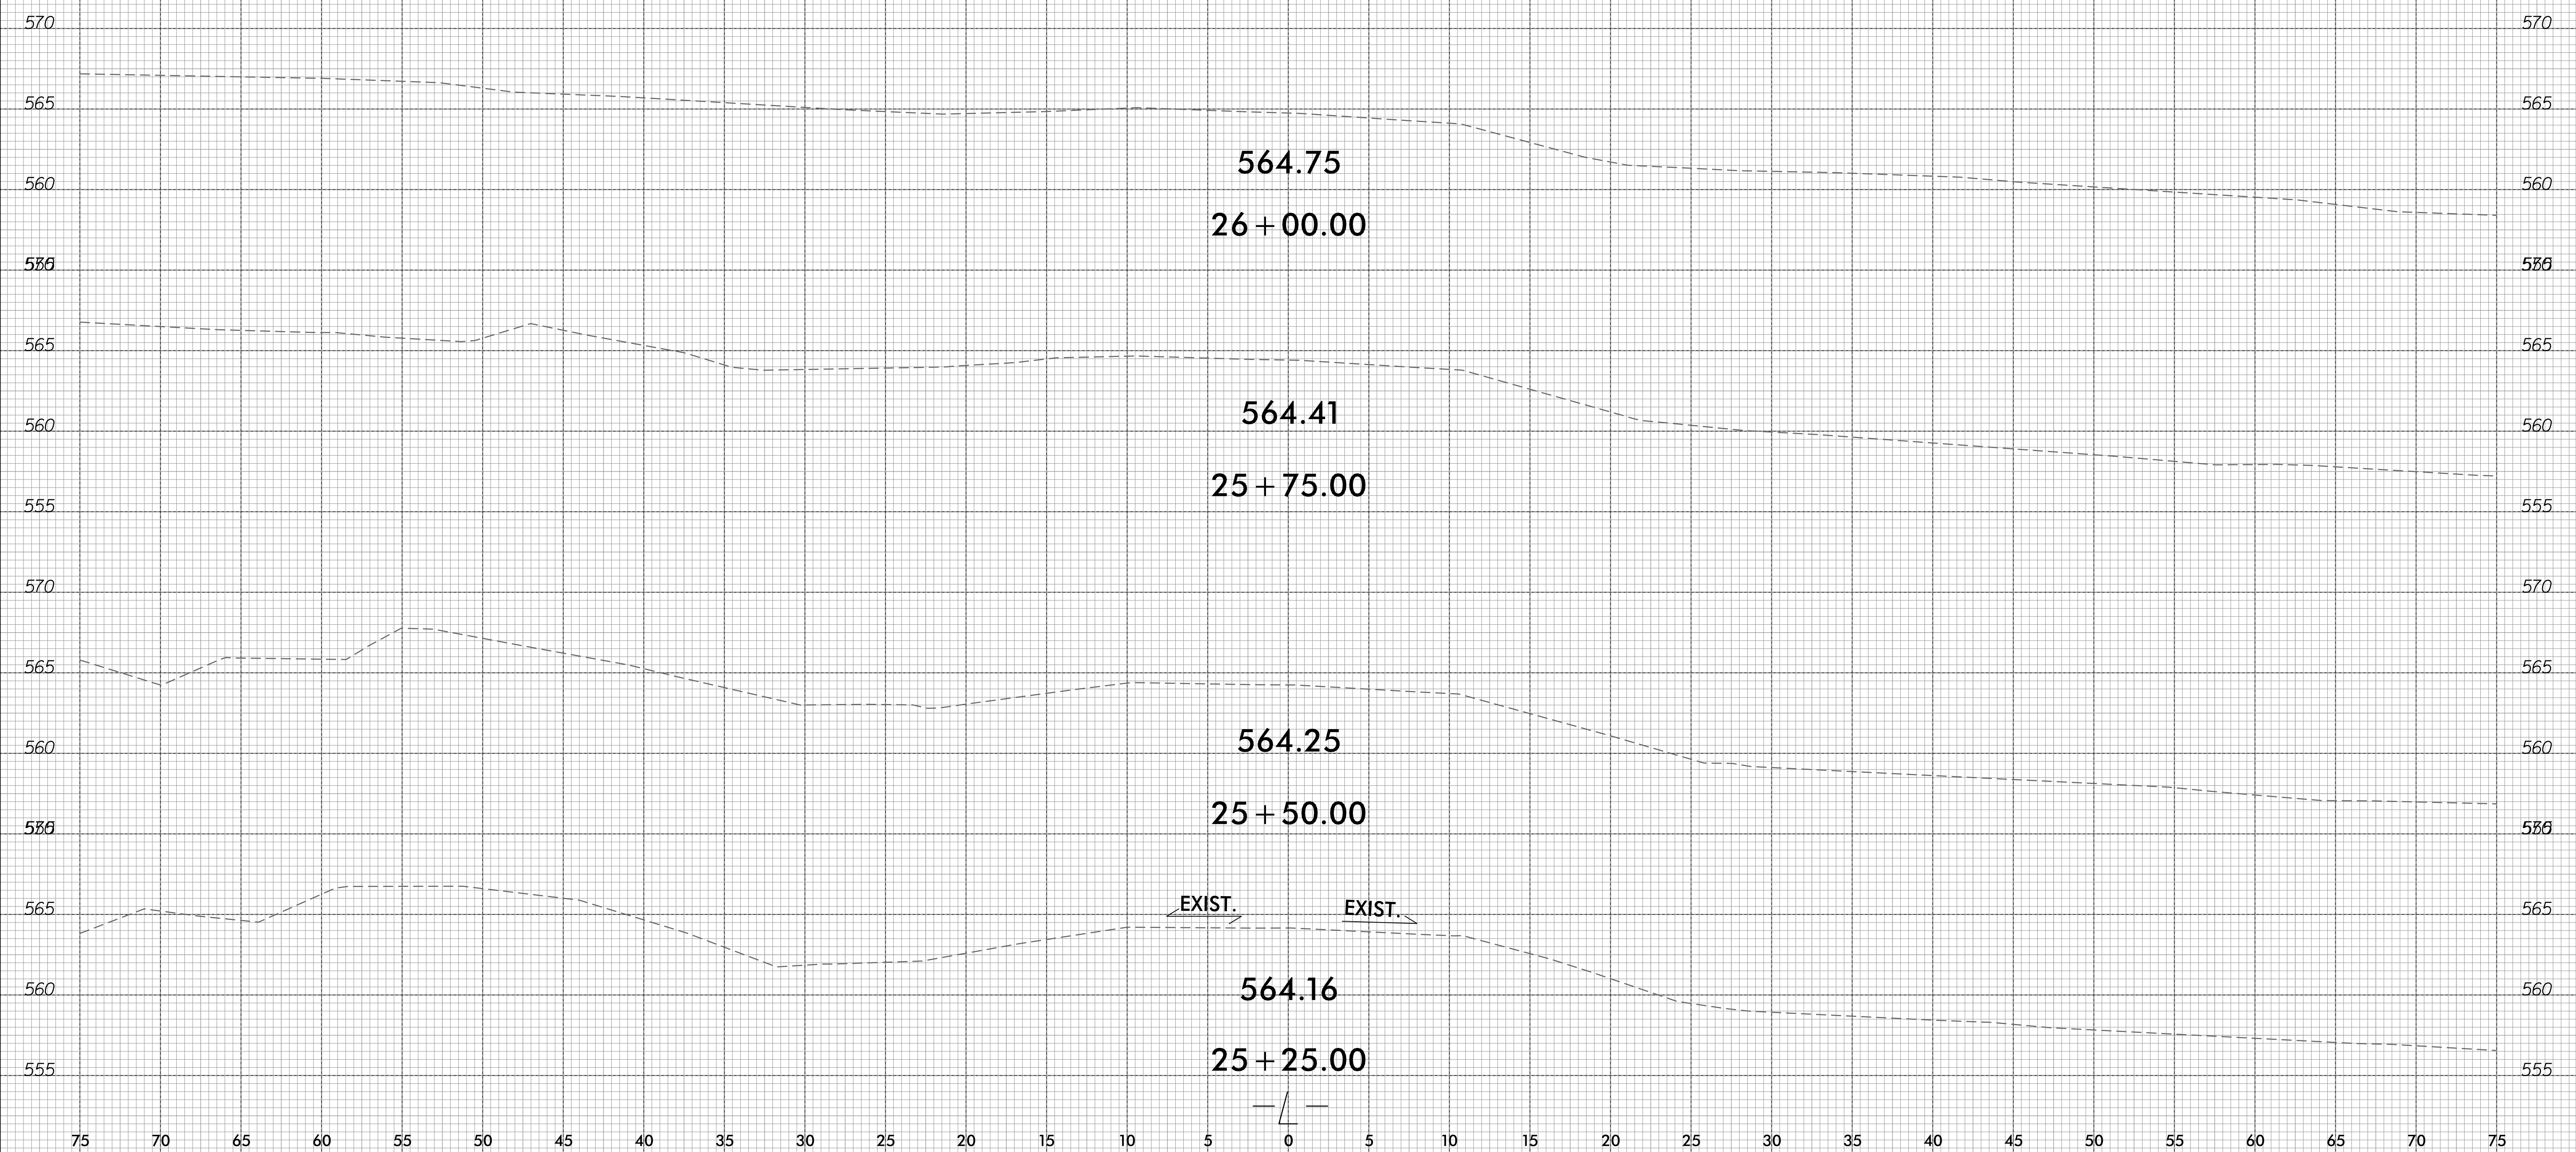

07-AUG-2019 15:24  
 34624\_Rdy\_xpl.dgn  
 sara.durkin