

**This electronic collection of documents is provided
for the convenience of the user
and is Not a Certified Document –**

**The documents contained herein were originally issued
and sealed by the individuals whose names and license
numbers appear on each page, on the dates appearing
with their signature on that page.**

**This file or an individual page
shall not be considered a certified document.**


Note: Approximate quantities only. Unclassified Excavation, Fine Grading, Removal of Existing Asphalt Pavement, and Clearing and Grubbing, will be paid for at the contract lump sum price for "Grading."

NOTE: EMBANKMENT COLUMN INCLUDES BACKFILL FOR UNDERCUT



CROSS-SECTION SUMMARY

Station	Uncl. Exc.	Embt																		
L	(cu. yd.)	(cu. yd.)																		
14+00.00	0	0																		
14+25.00	12	0																		
14+50.00	20	30																		
14+75.00	43	52																		
15+00.00	101	54																		
15+25.00	135	40																		
15+50.00	138	10																		
15+75.00	124	4																		
16+00.00	103	2																		
16+25.00	92	3																		
16+50.00	83	2																		
Station	Uncl. Exc.	Embt																		
L_TEMP	(cu. yd.)	(cu. yd.)																		
11+00.00	0	0																		
11+25.00	15	0																		
11+50.00	14	0																		
11+75.00	13	0																		
12+00.00	16	0																		
12+25.00	32	0																		
12+50.00	55	0																		
12+75.00	49	1																		
13+00.00	17	13																		
13+25.00	4	95																		
13+50.00	6	171																		
13+75.00	3	120																		
14+00.00	2	38																		
14+25.00	6	5																		
14+50.00	6	1																		
14+75.00	3	1																		
15+00.00	3	0																		


5/14/99
 27-SEP-2022 10:01
 edwaj\cort\figor\Mode1\mg\17BP7C15_RDY_X0.dgn
 HNTB

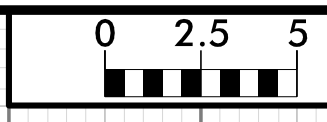


70 60 50 40 30 20 10 0 10 20 30 40 50 60 70

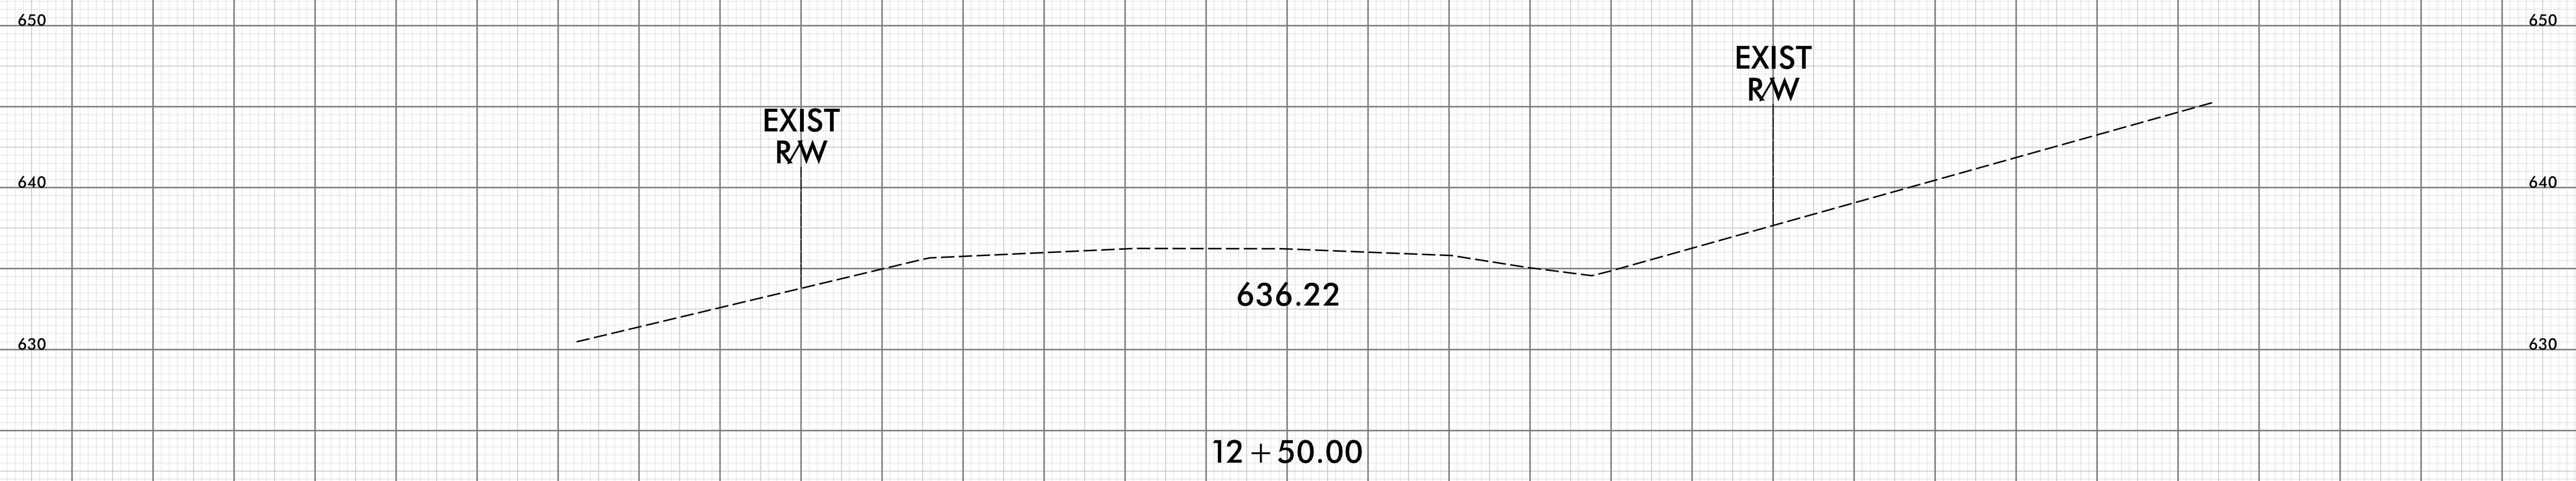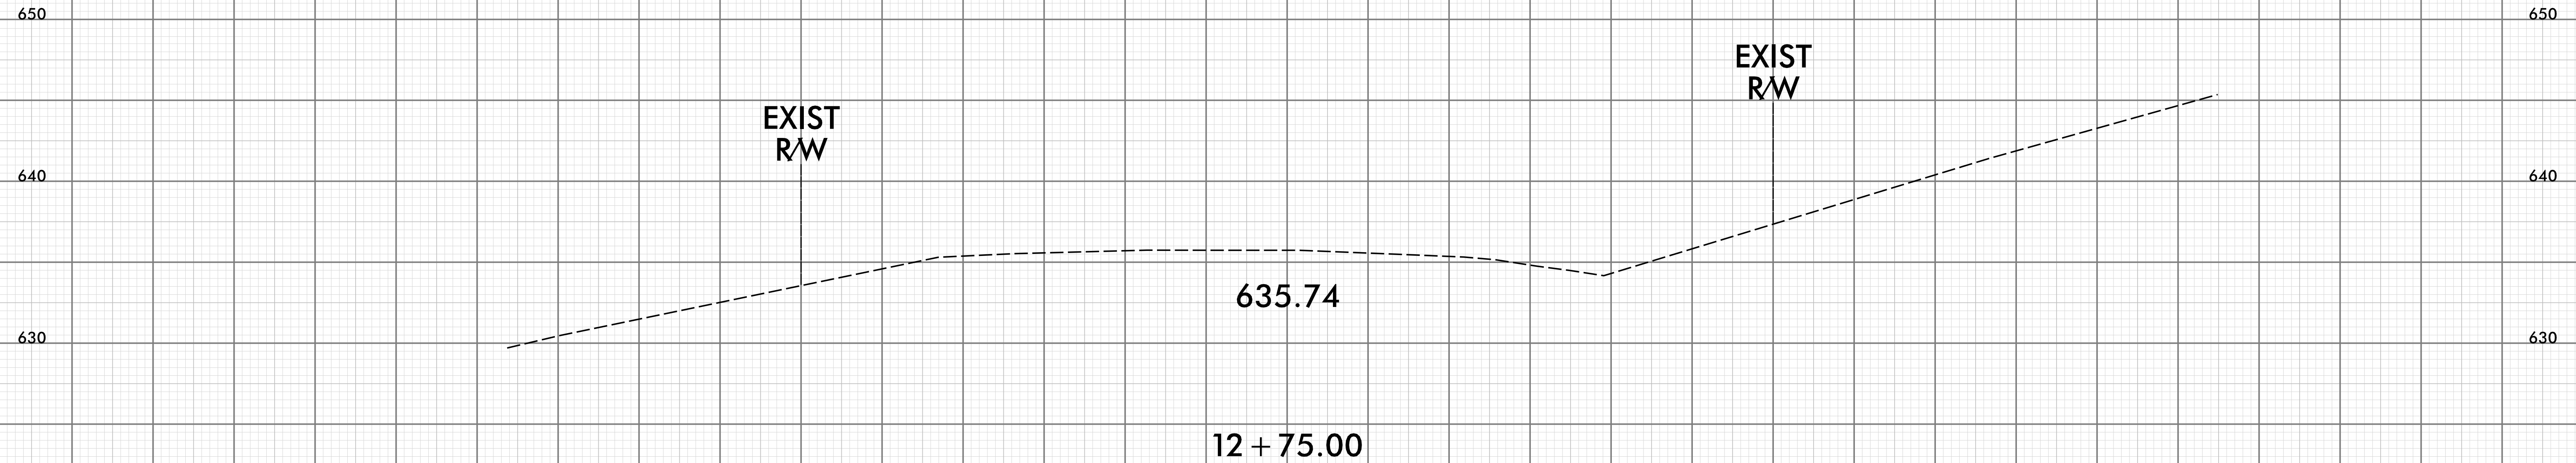




NOTE: Approximate quantities only. Unclassified Excavation, Borrow Excavation, Fine Grading, Clearing and Grubbing and Removal of Existing Pavement will be paid for at the contract lump sum price for "Grading."

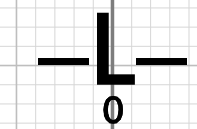



70 60 50 40 30 20 10 0 10 20 30 40 50 60 70

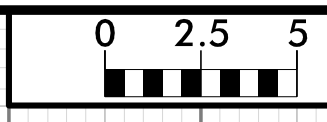

70 60 50 40 30 20 10 0 10 20 30 40 50 60 70

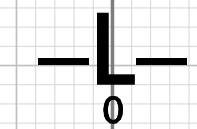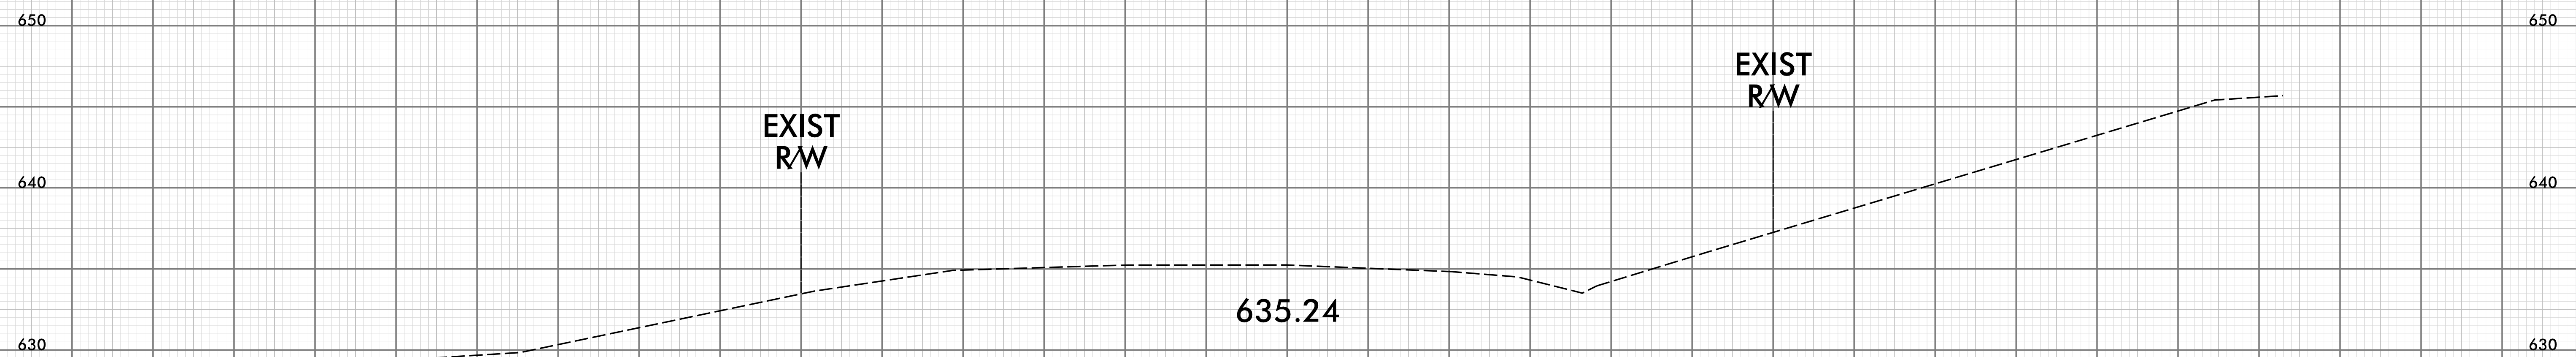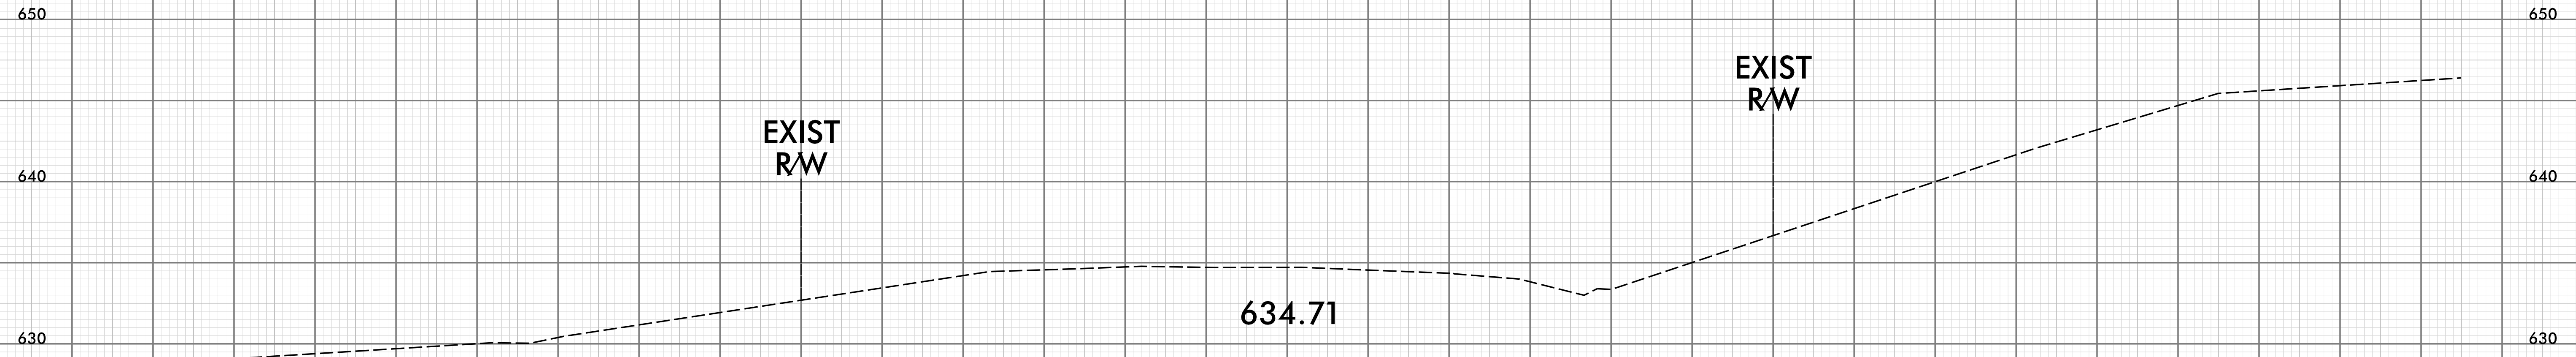

70 60 50 40 30 20 10 0 10 20 30 40 50 60 70

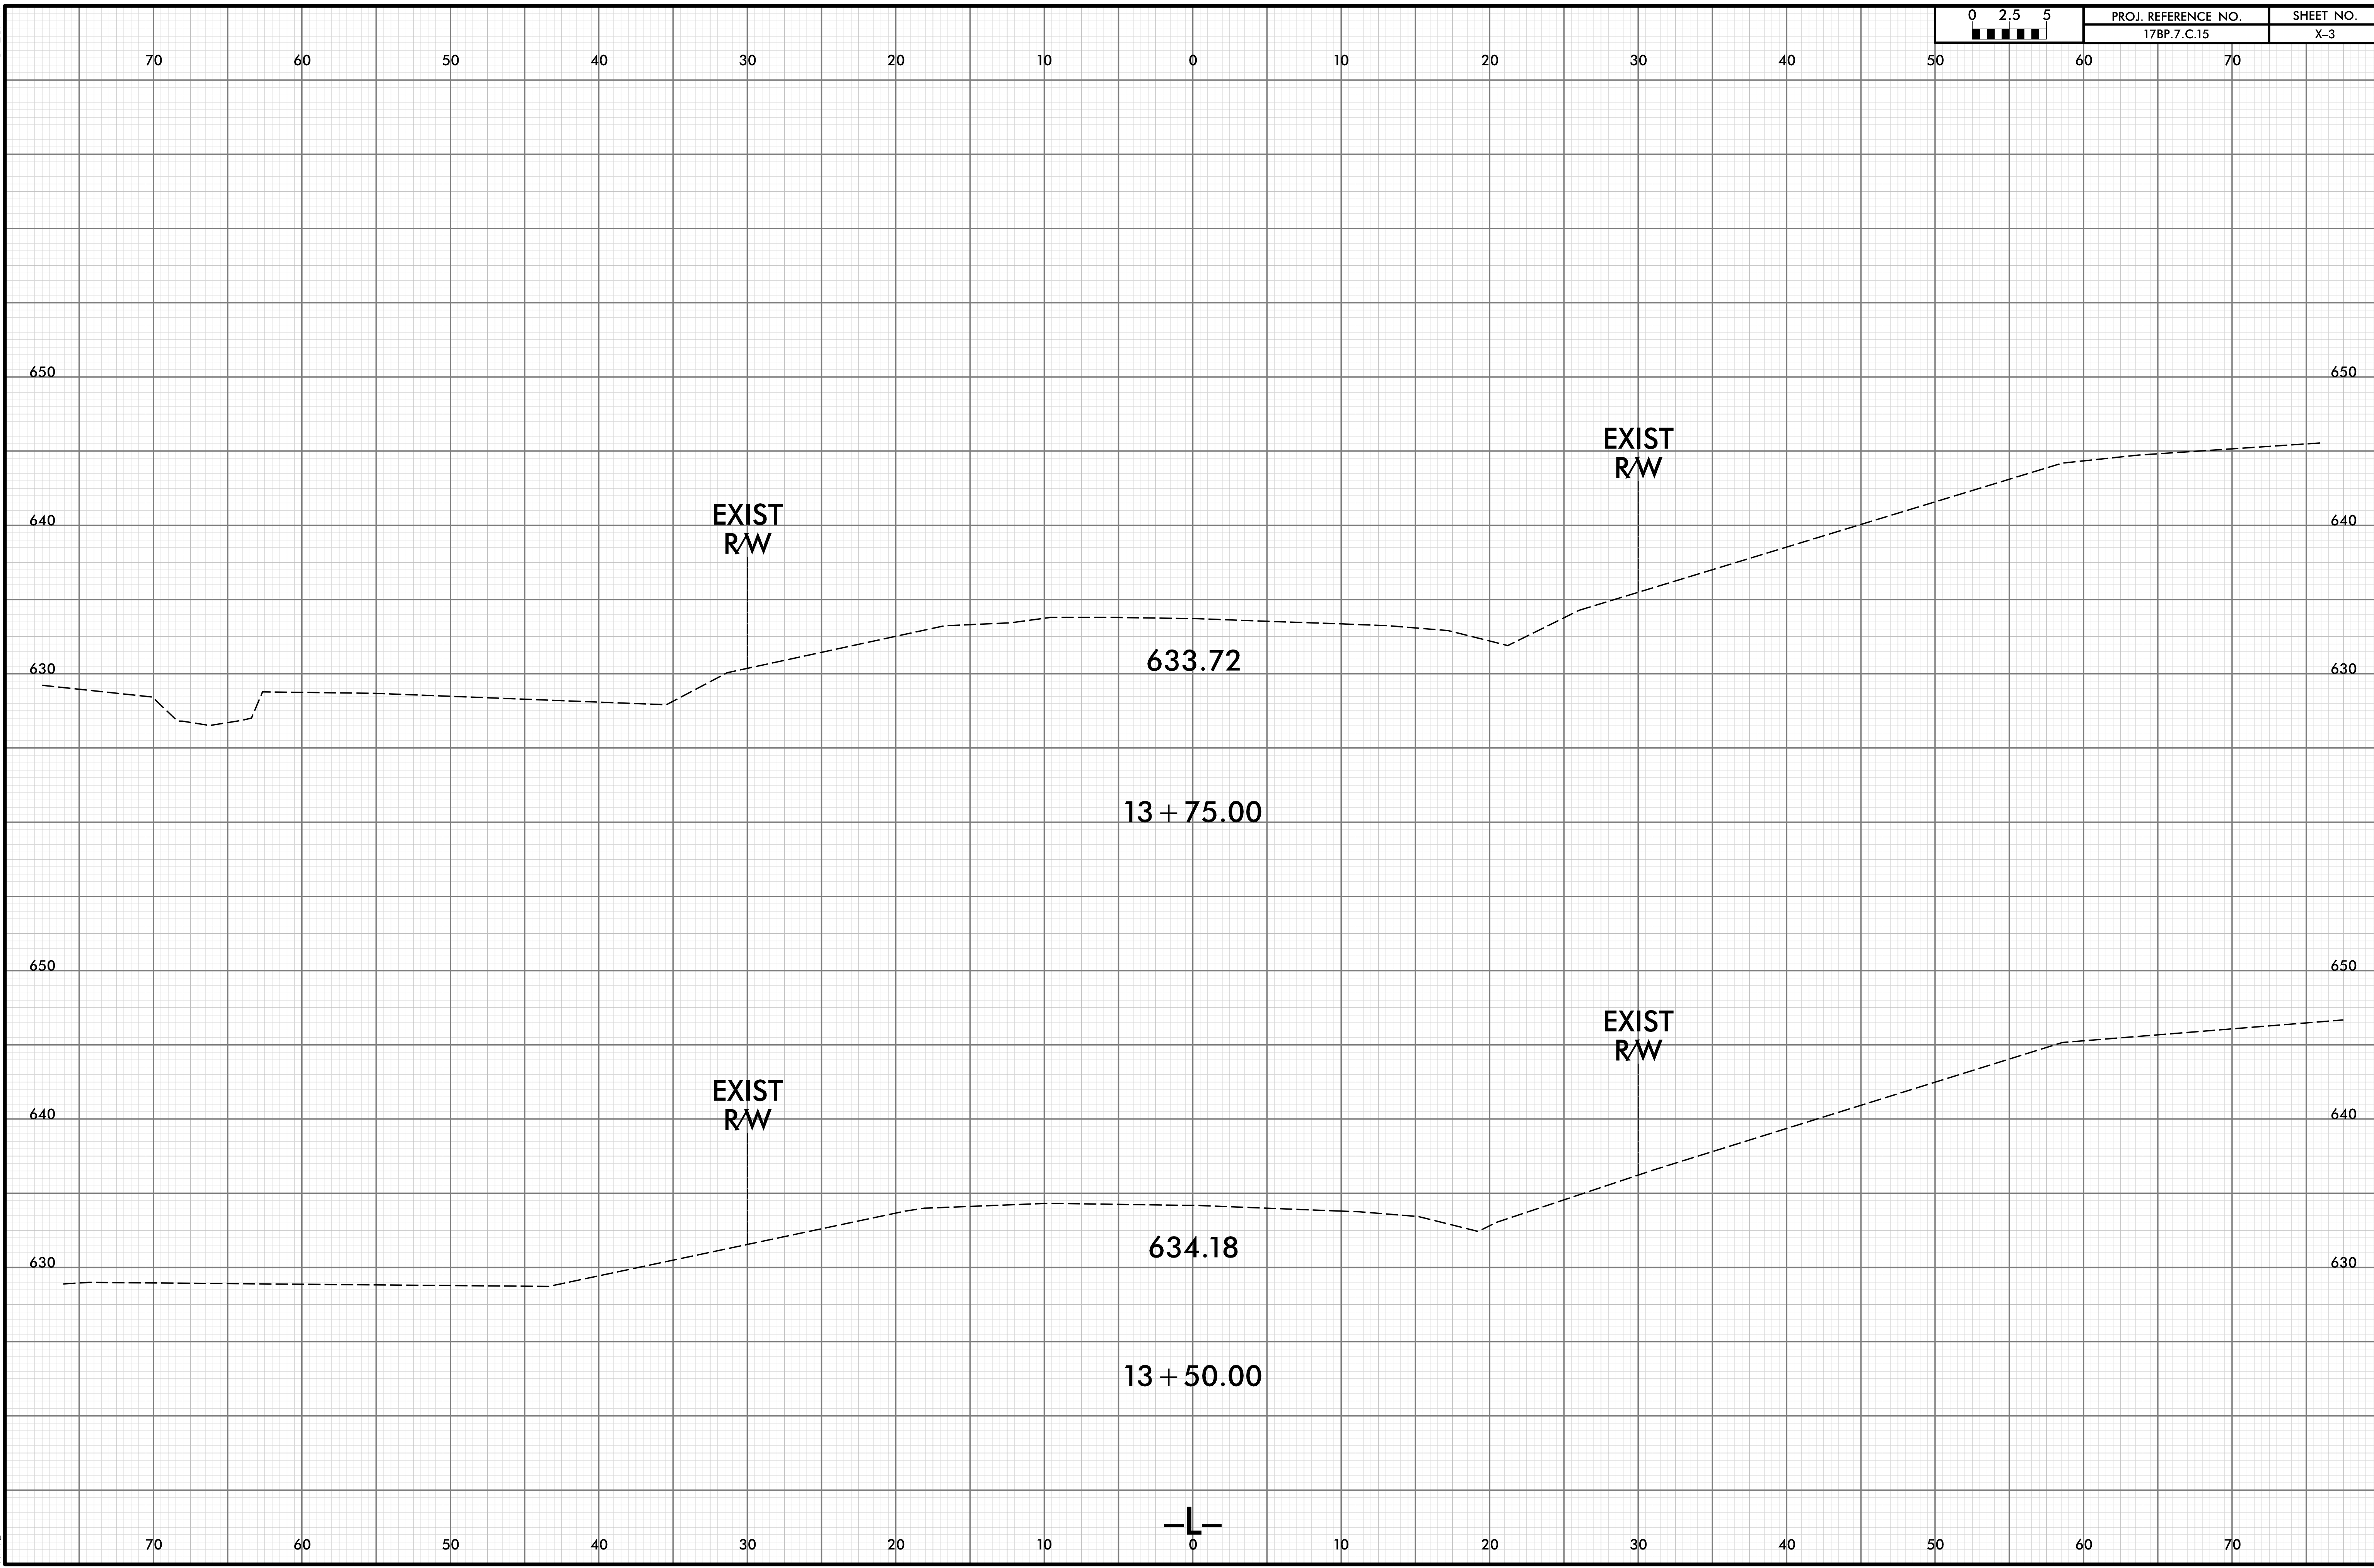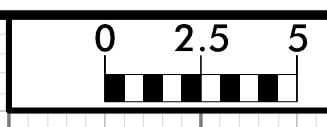

EXIST
R/W

EXIST
R/W

633.72


13 + 75.00


EXIST
R/W

EXIST
R/W


634.18

13 + 50.00

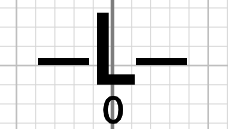


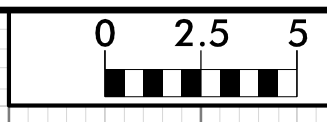


70 60 50 40 30 20 10 0 10 20 30 40 50 60 70

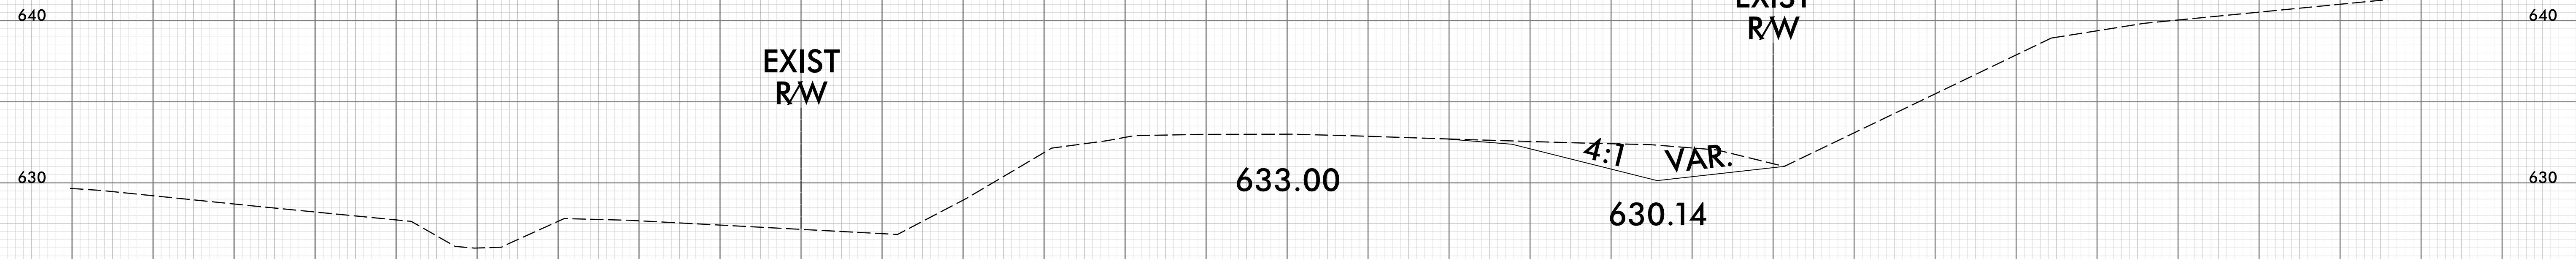

14 + 25.00



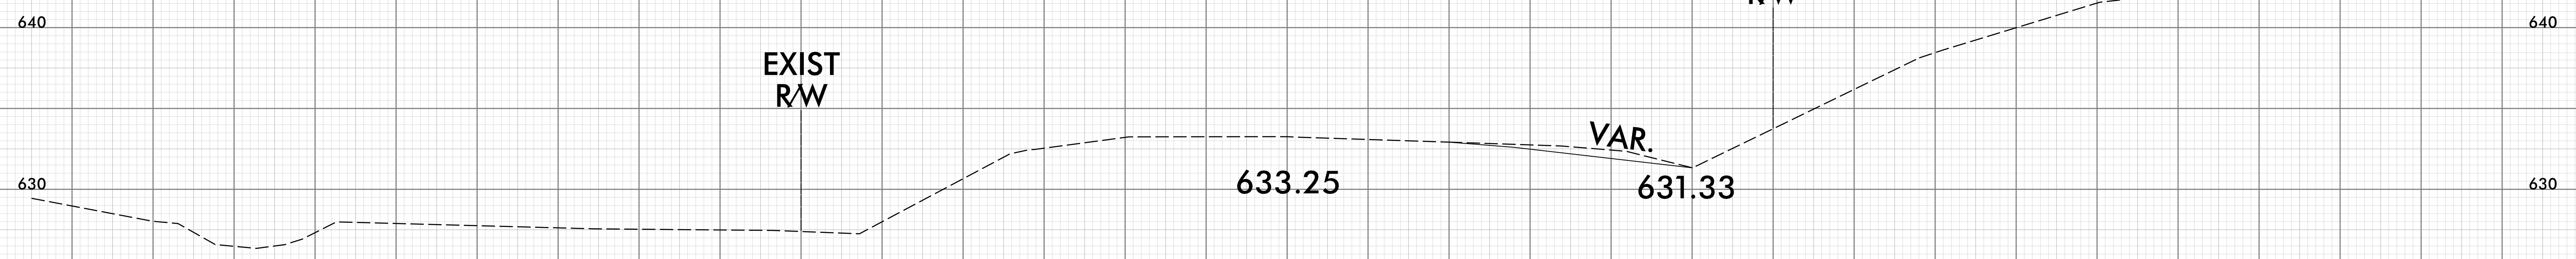



14 + 00.00

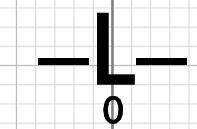




70 60 50 40 30 20 10 0 10 20 30 40 50 60 70

70 60 50 40 30 20 10 0 10 20 30 40 50 60 70

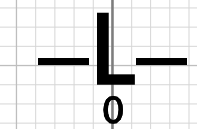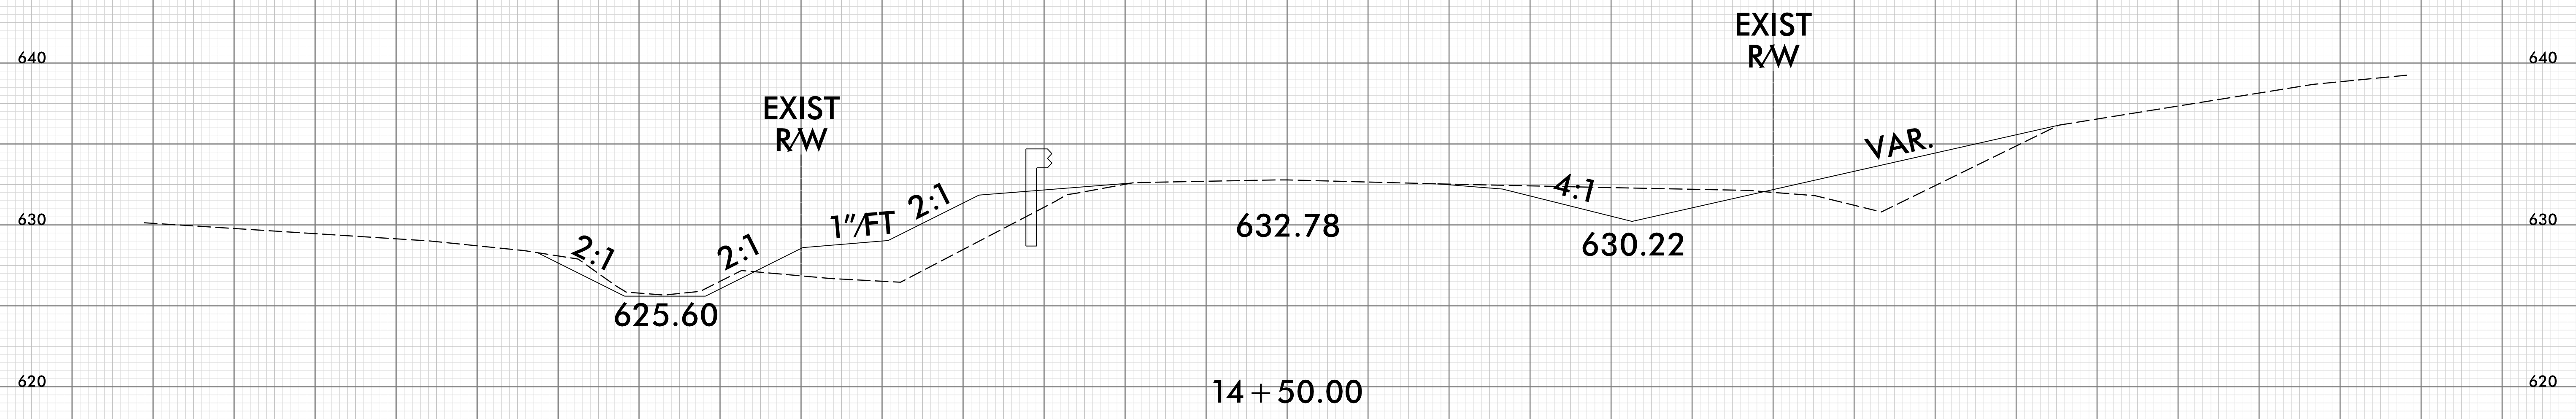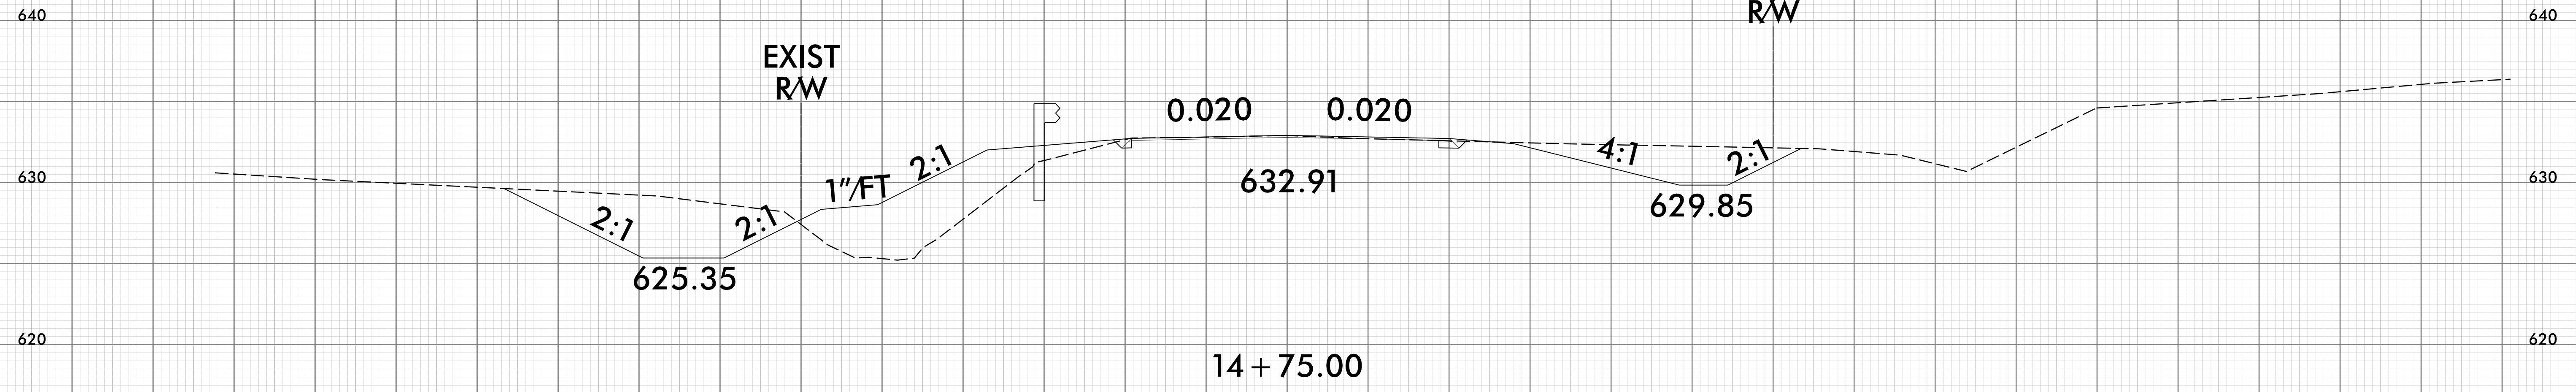


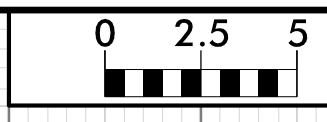


70 60 50 40 30 20 10 0 10 20 30 40 50 60 70

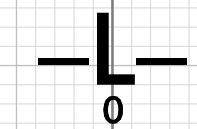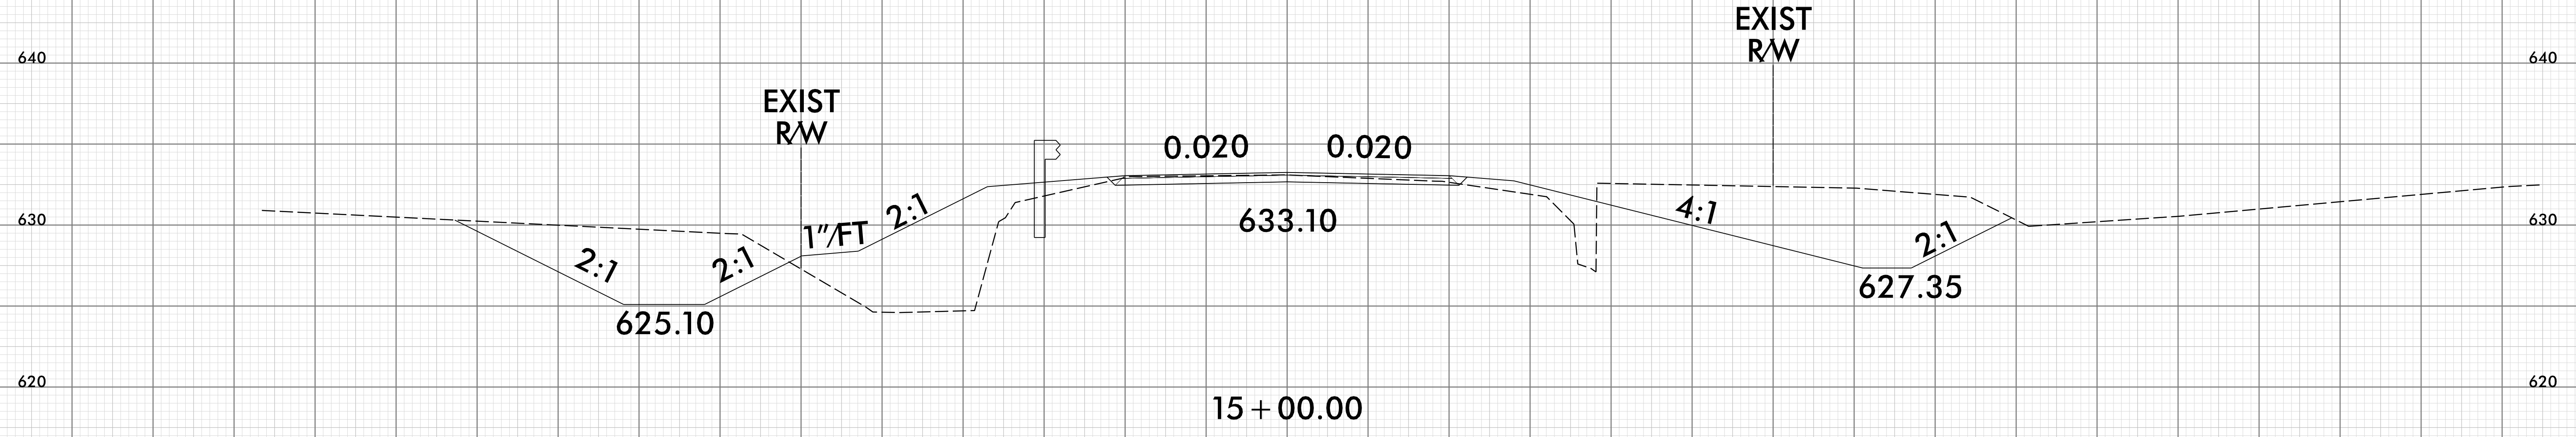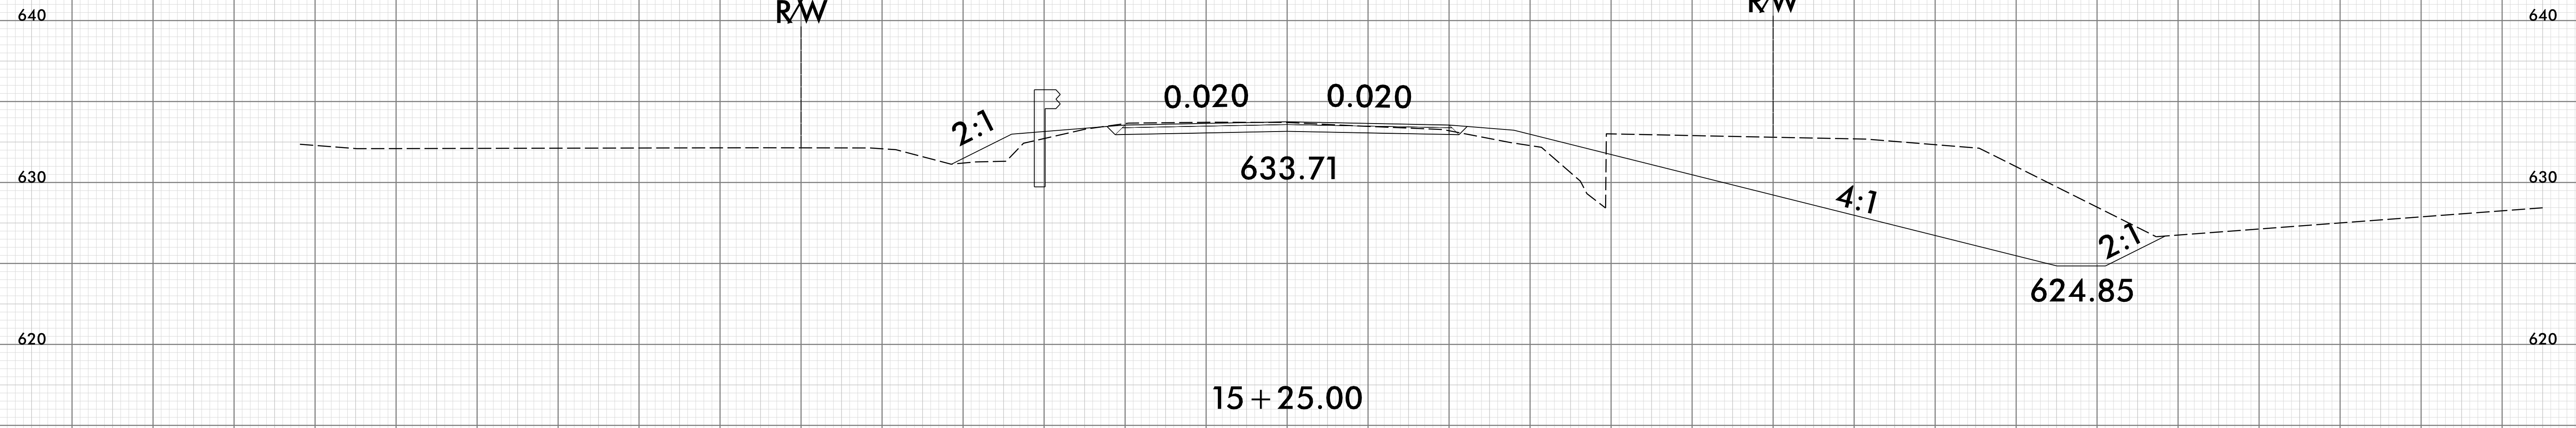

70 60 50 40 30 20 10 0 10 20 30 40 50 60 70

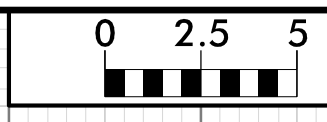

70 60 50 40 30 20 10 0 10 20 30 40 50 60 70

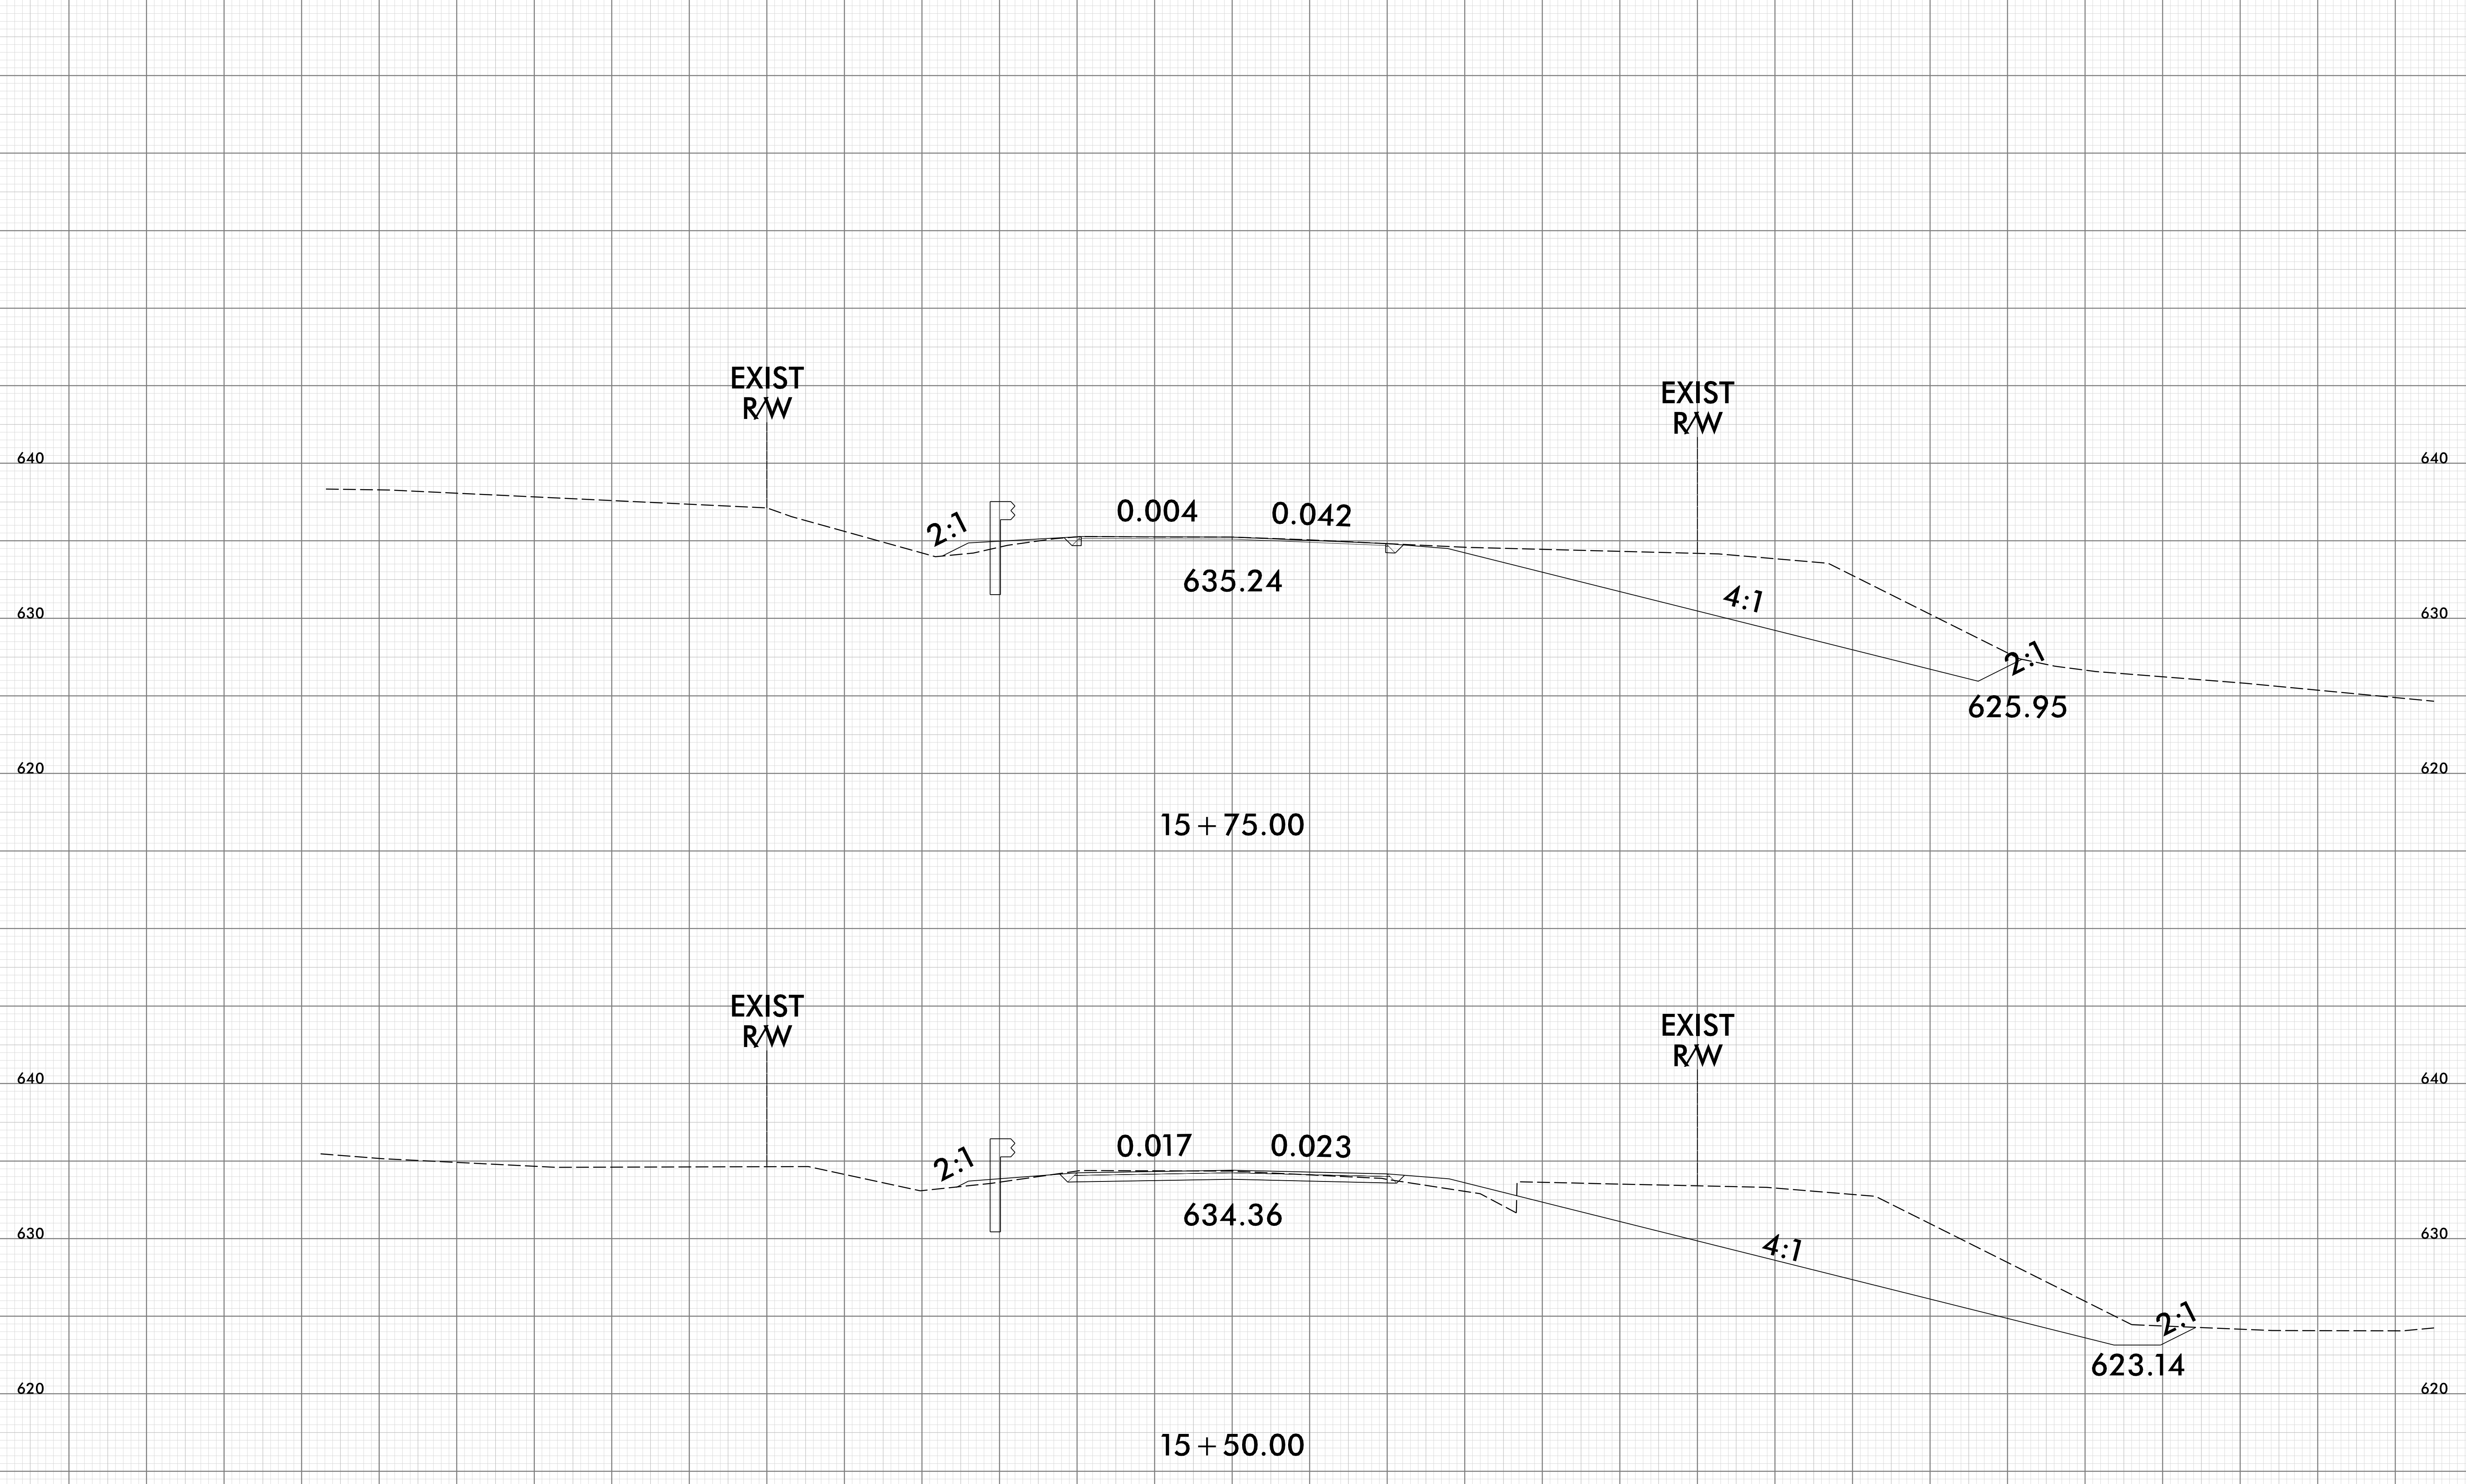

EXIST
R/W

EXIST
R/W

2:1

0.004

0.042

635.24

4:1

2:1

625.95

15 + 75.00

EXIST
R/W

EXIST
R/W

2:1

0.017

0.023


634.36

4:1


2:1


623.14

15 + 50.00



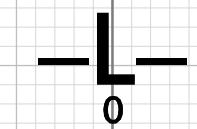


70 60 50 40 30 20 10 0 10 20 30 40 50 60 70

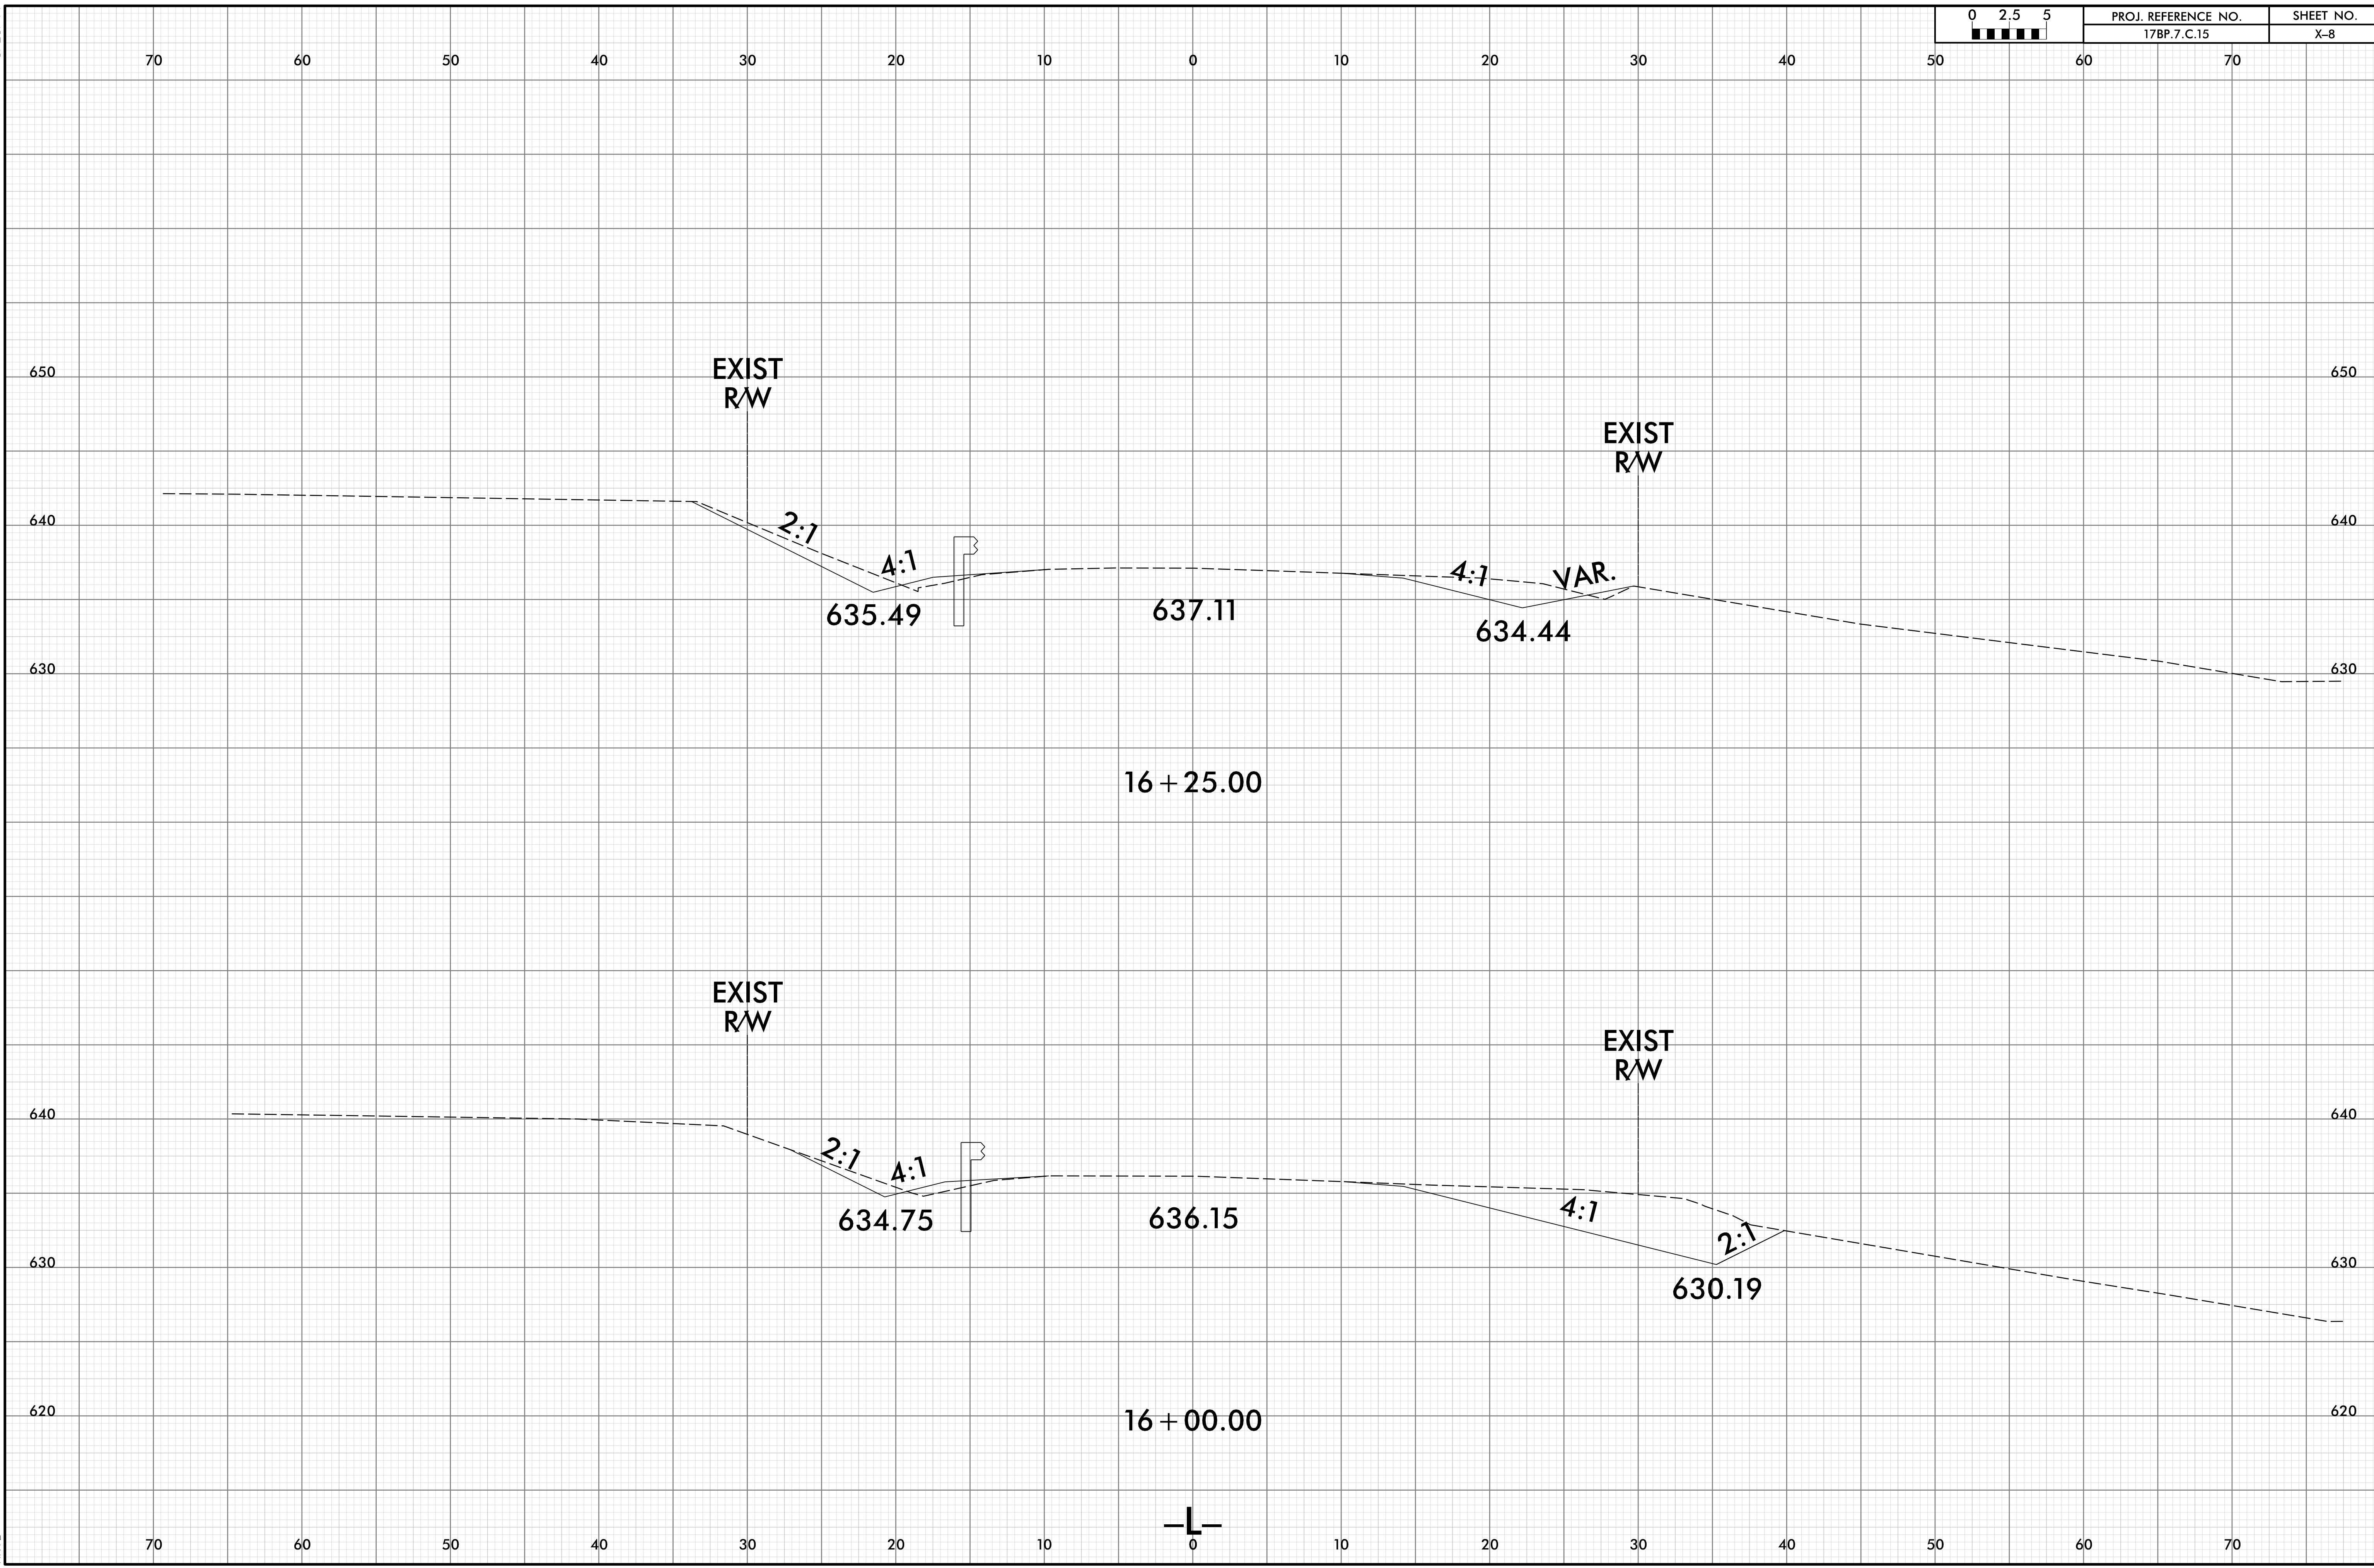


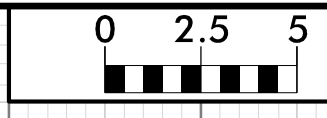

70 60 50 40 30 20 10 0 10 20 30 40 50 60 70

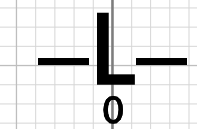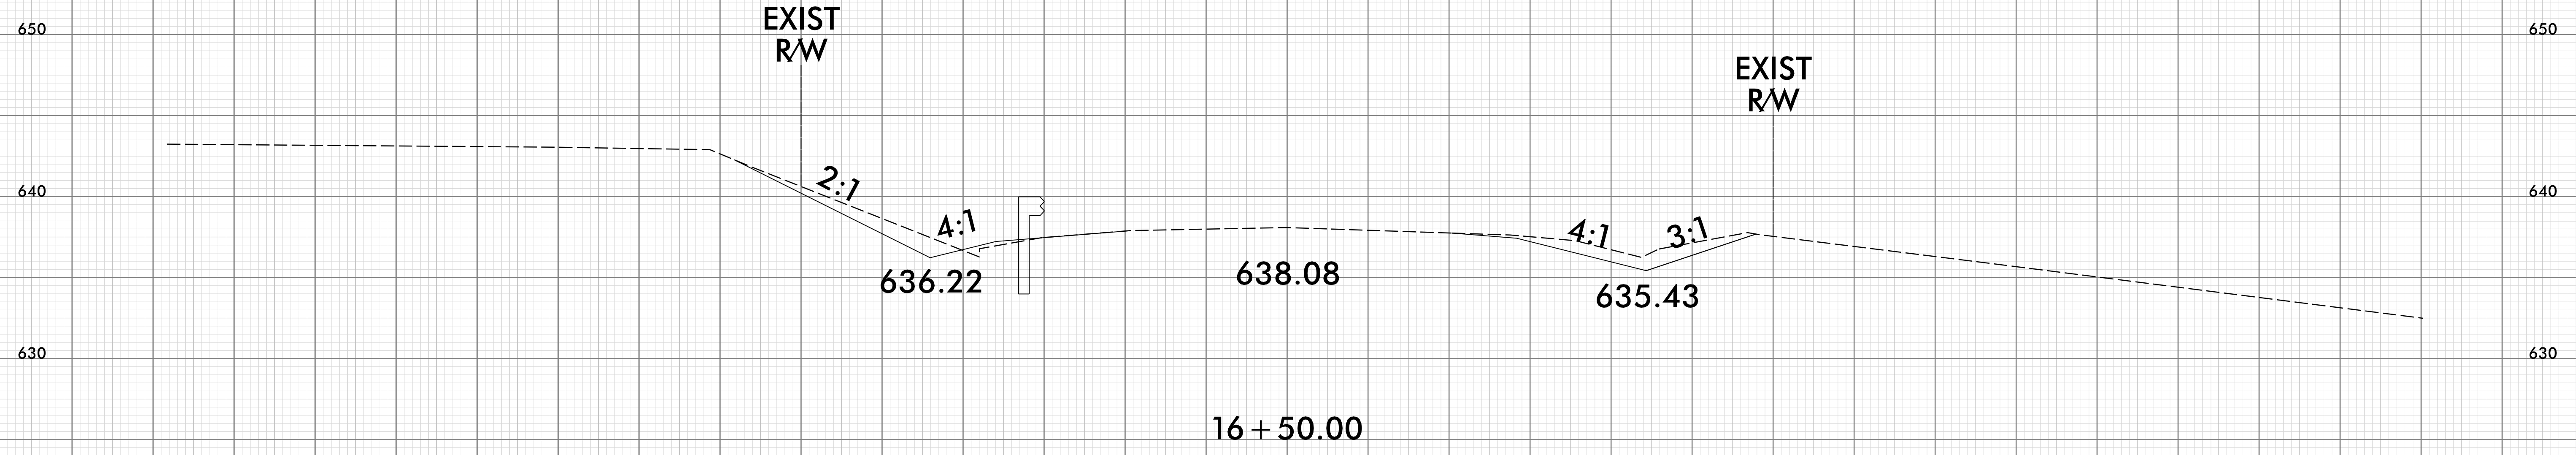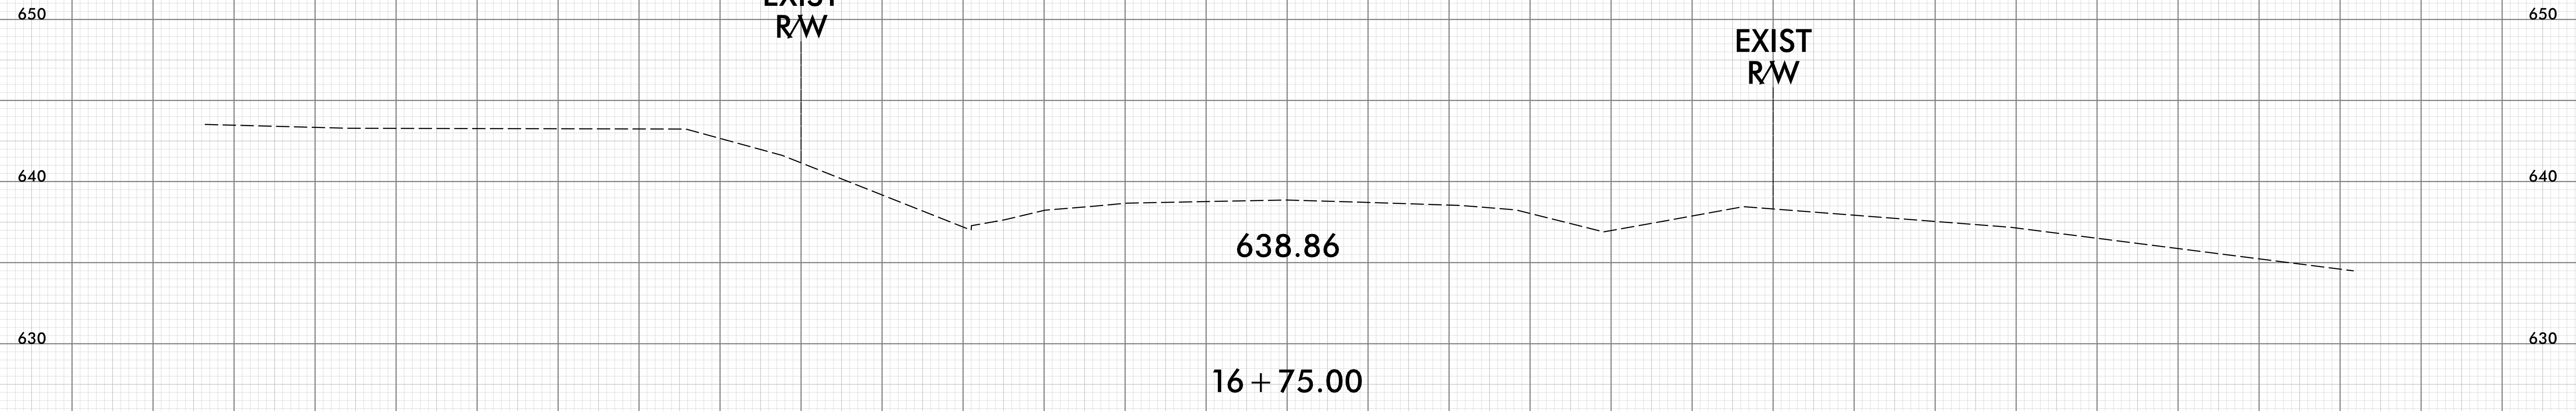

70 60 50 40 30 20 10 0 10 20 30 40 50 60 70

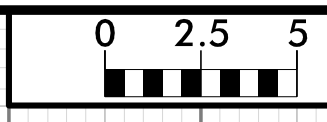

70 60 50 40 30 20 10 0 10 20 30 40 50 60 70


660 660

650 650



640 640

639.63


17 + 00.00

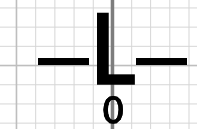


70 60 50 40 30 20 10 0 10 20 30 40 50 60 70

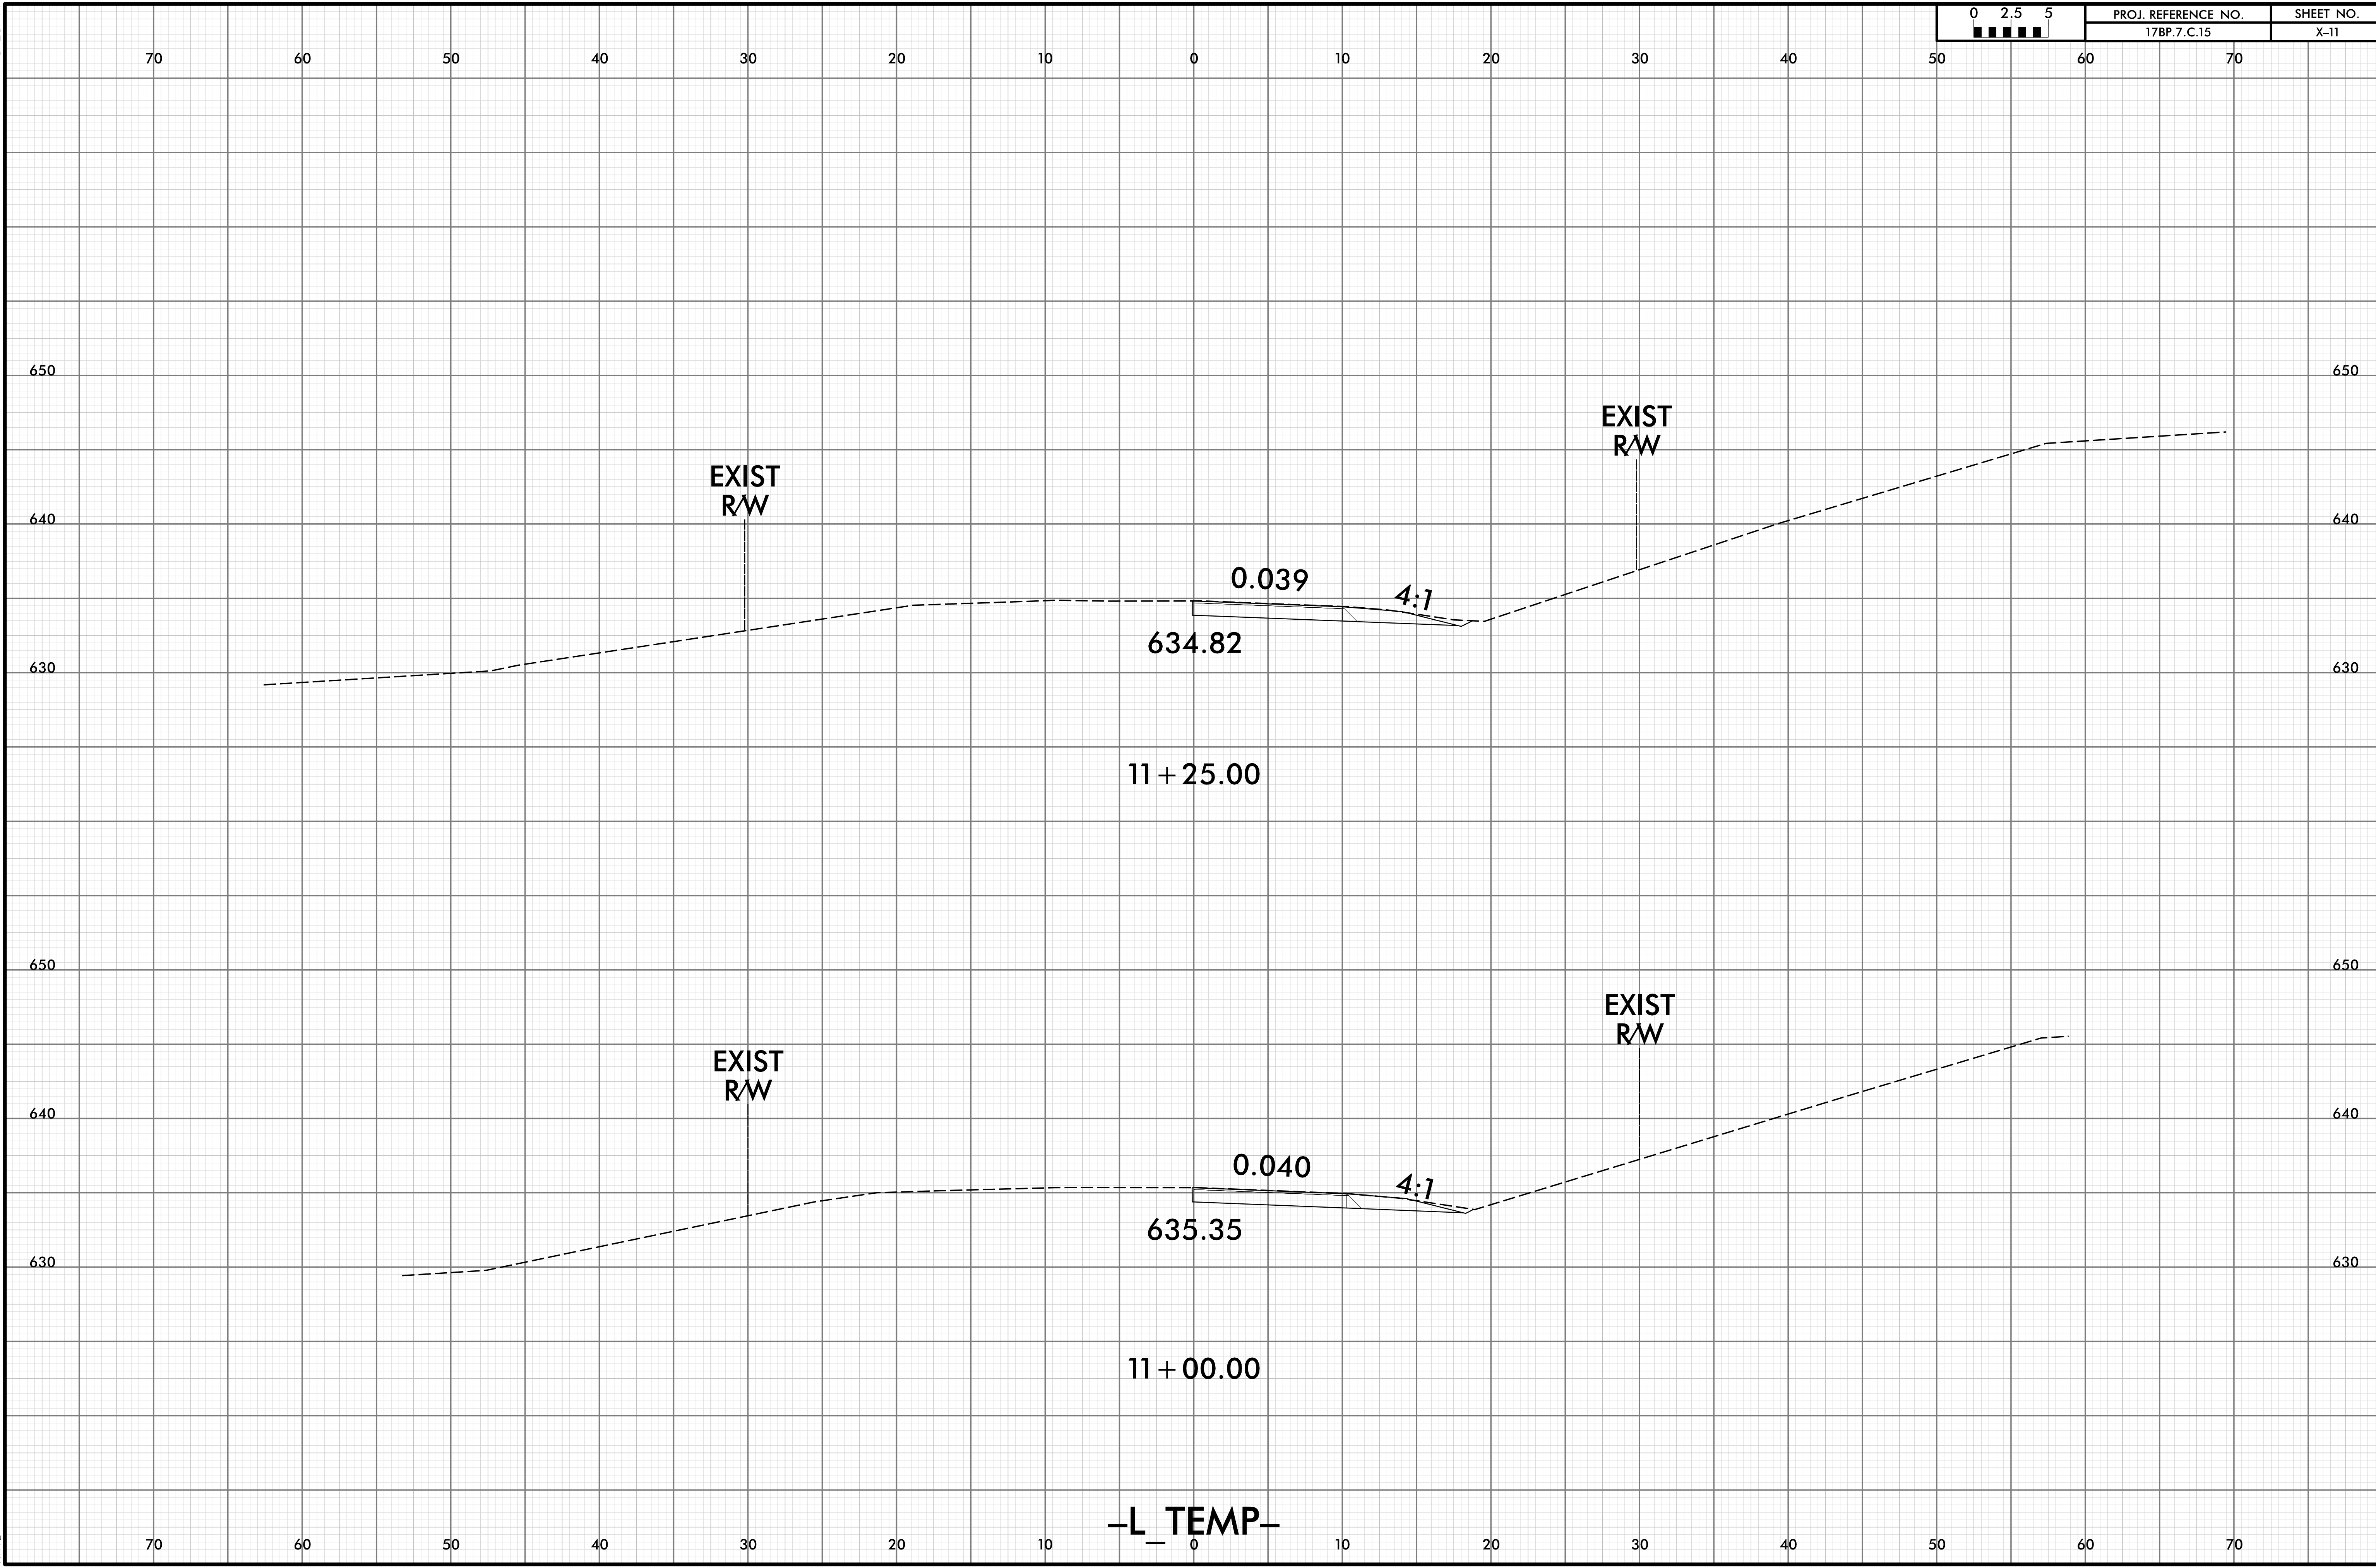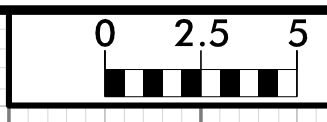

-L TEMP-


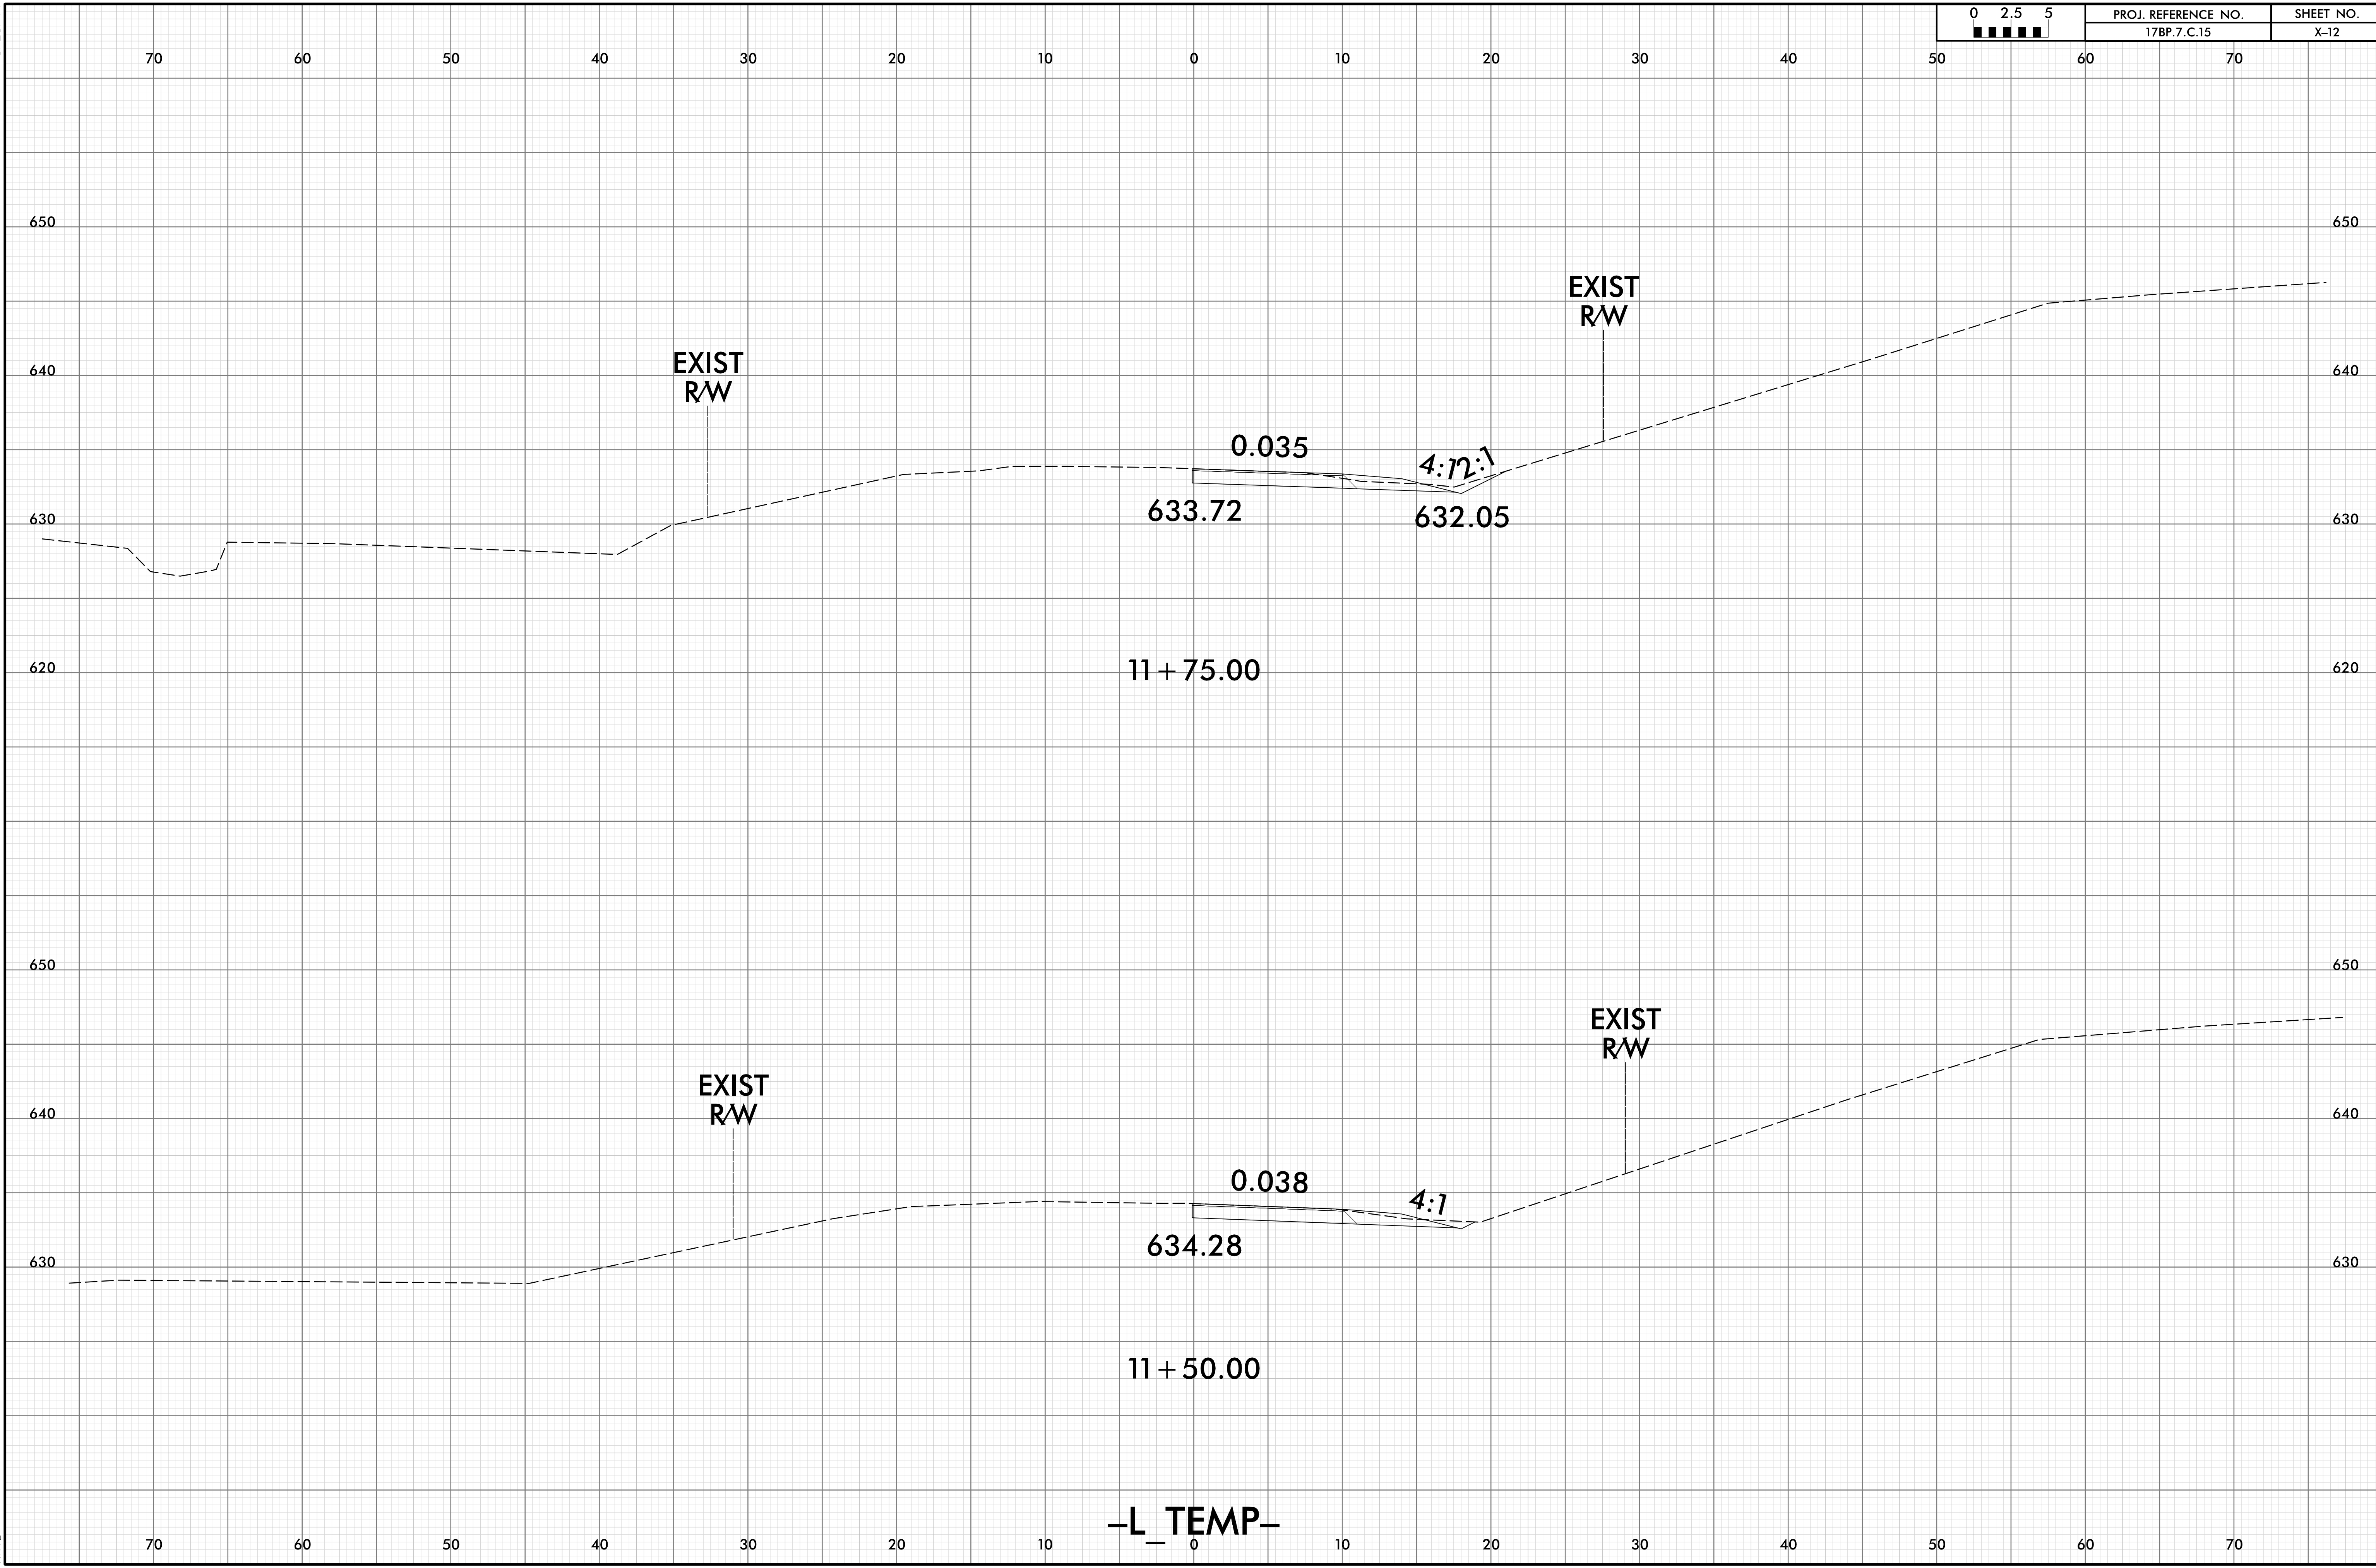


-L TEMP-

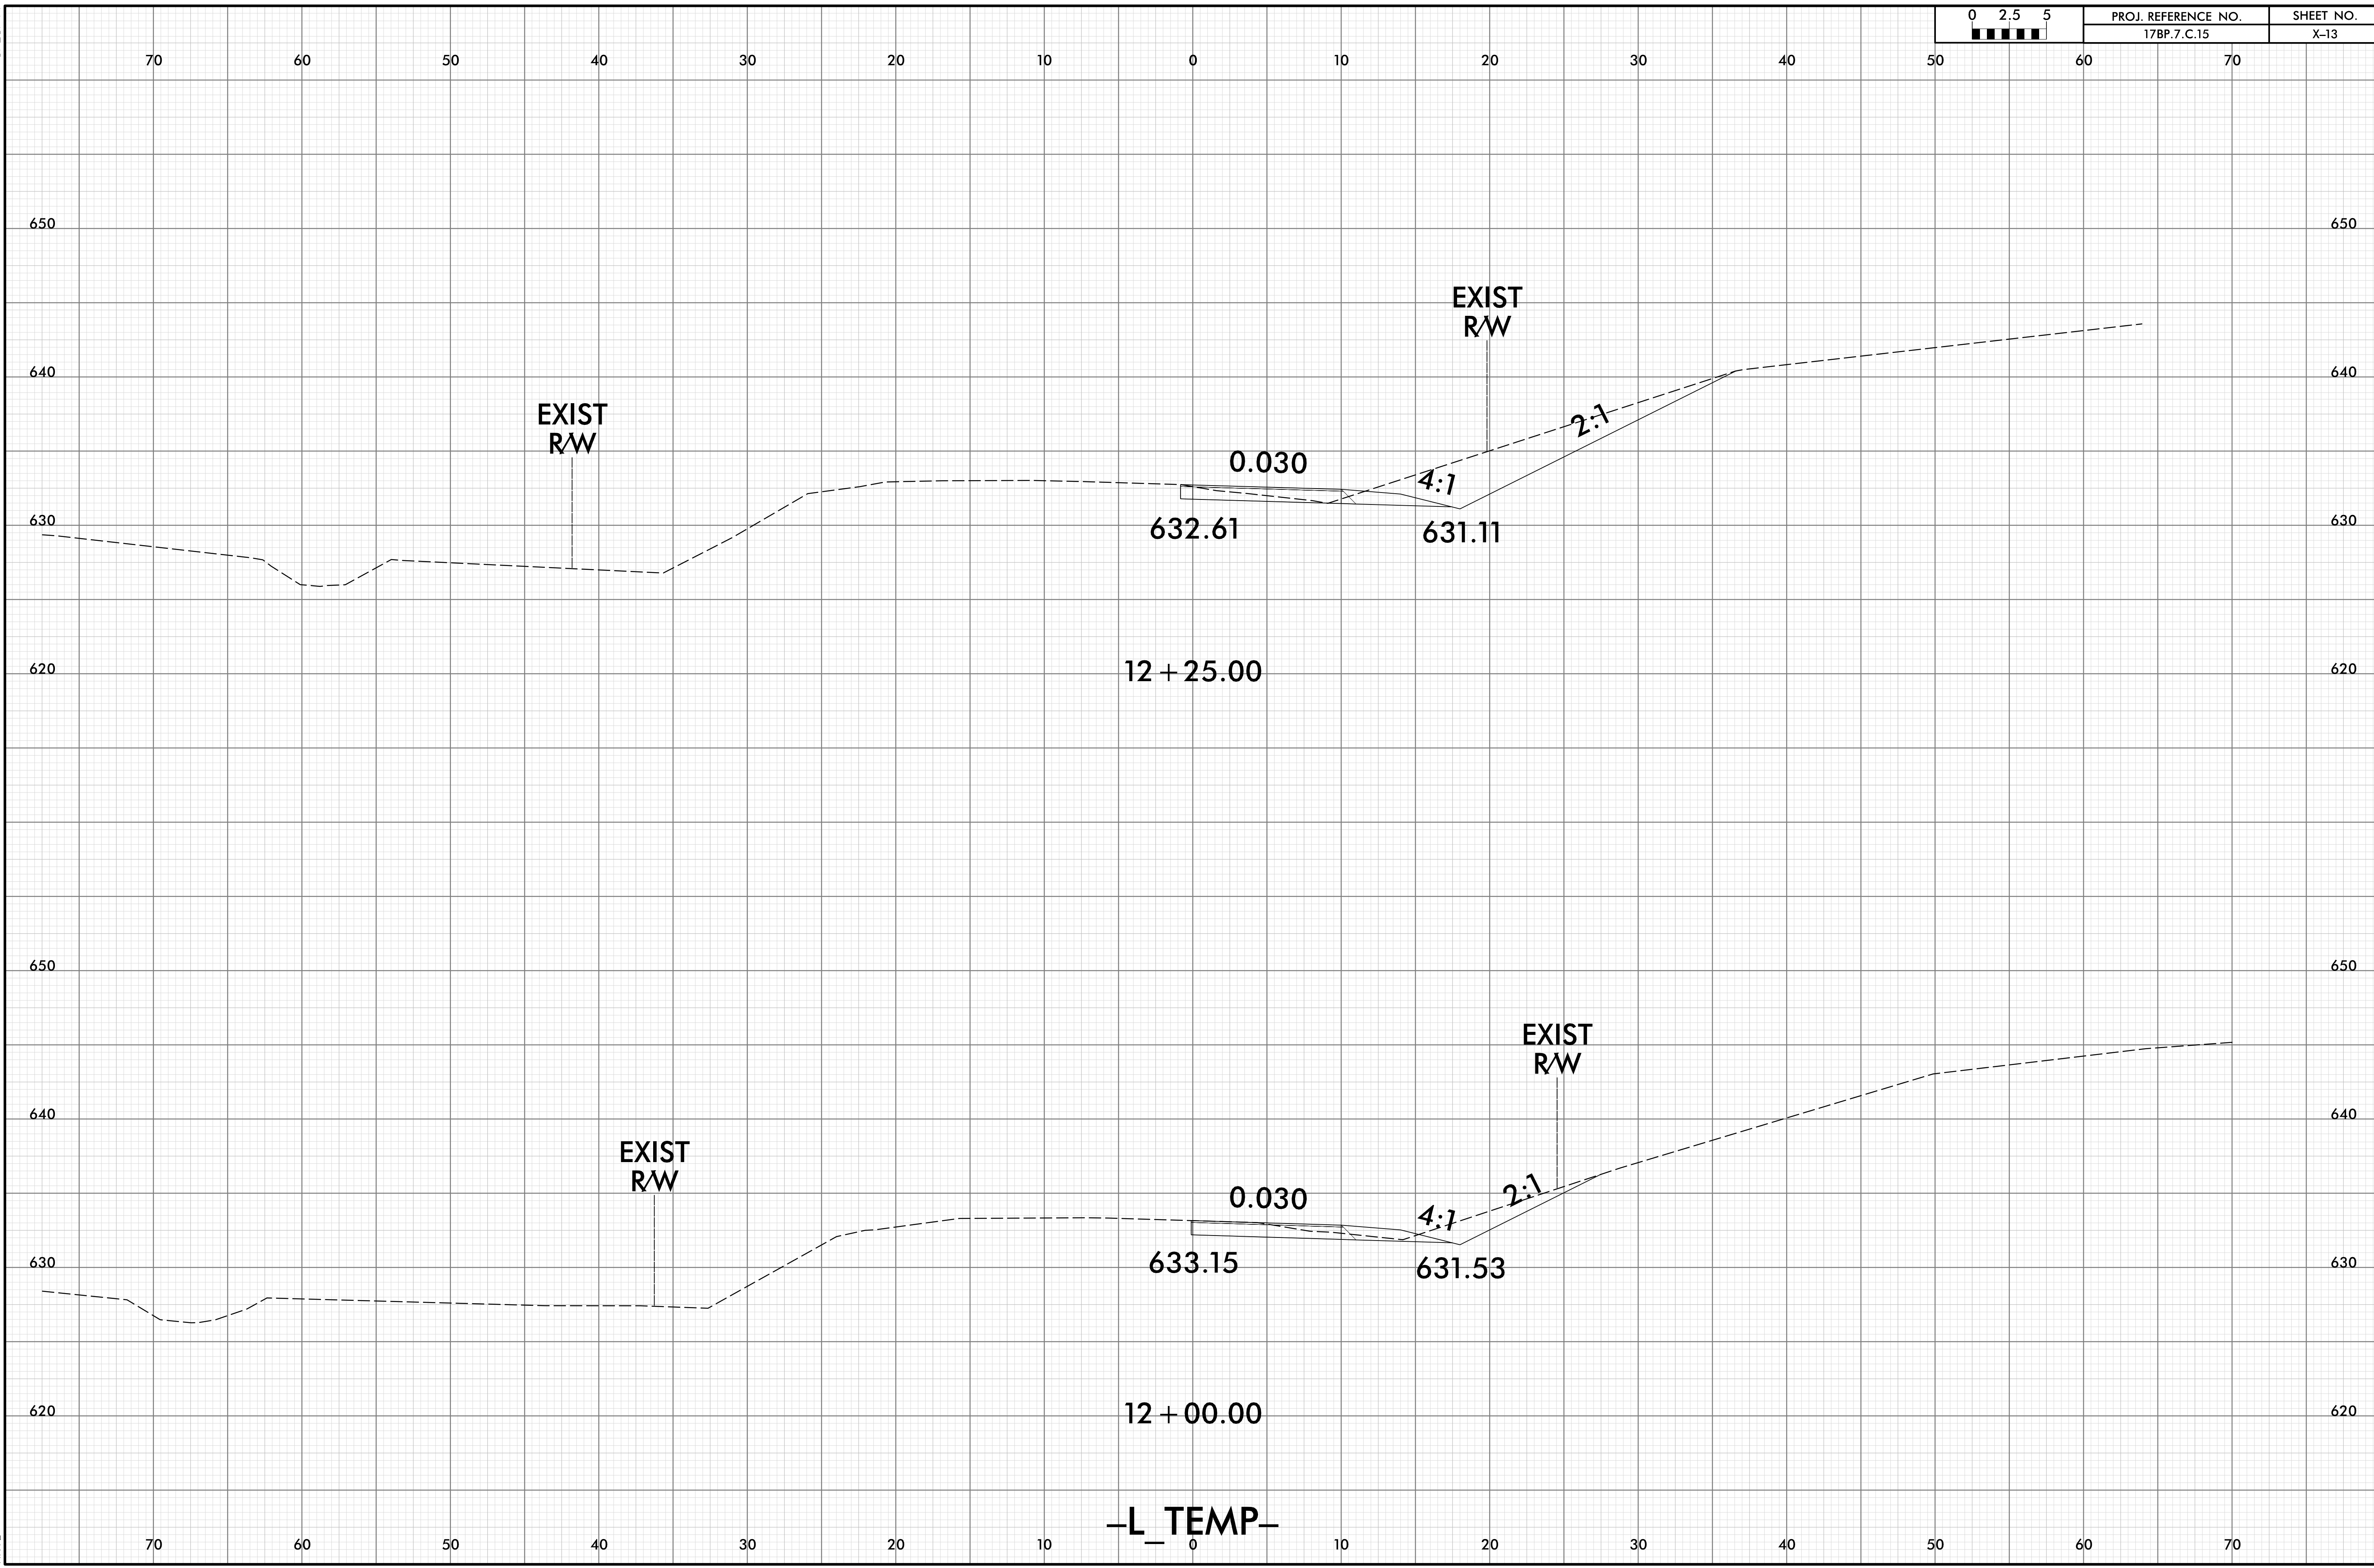

-L TEMP-


70 60 50 40 30 20 10 0 10 20 30 40 50 60 70

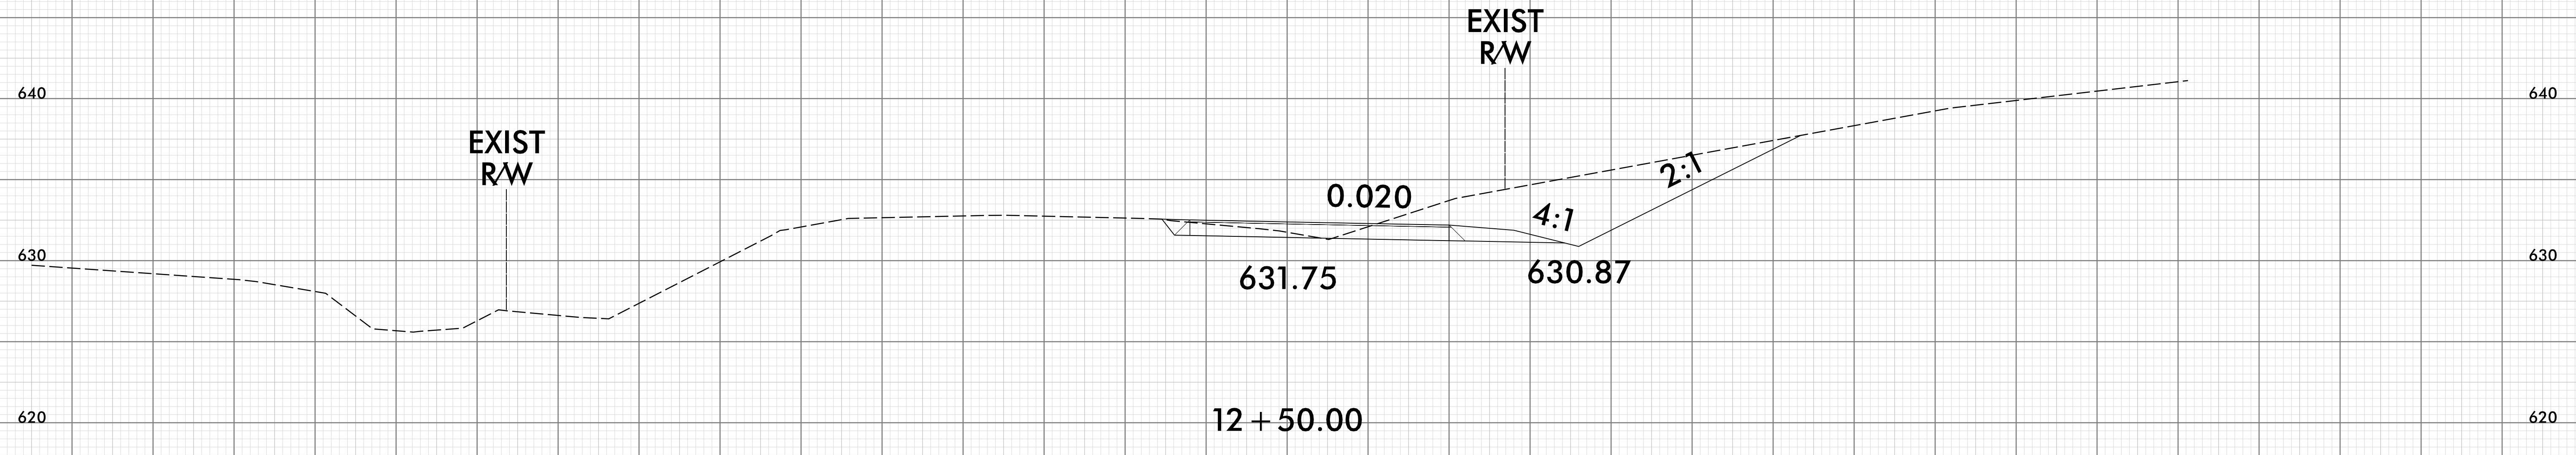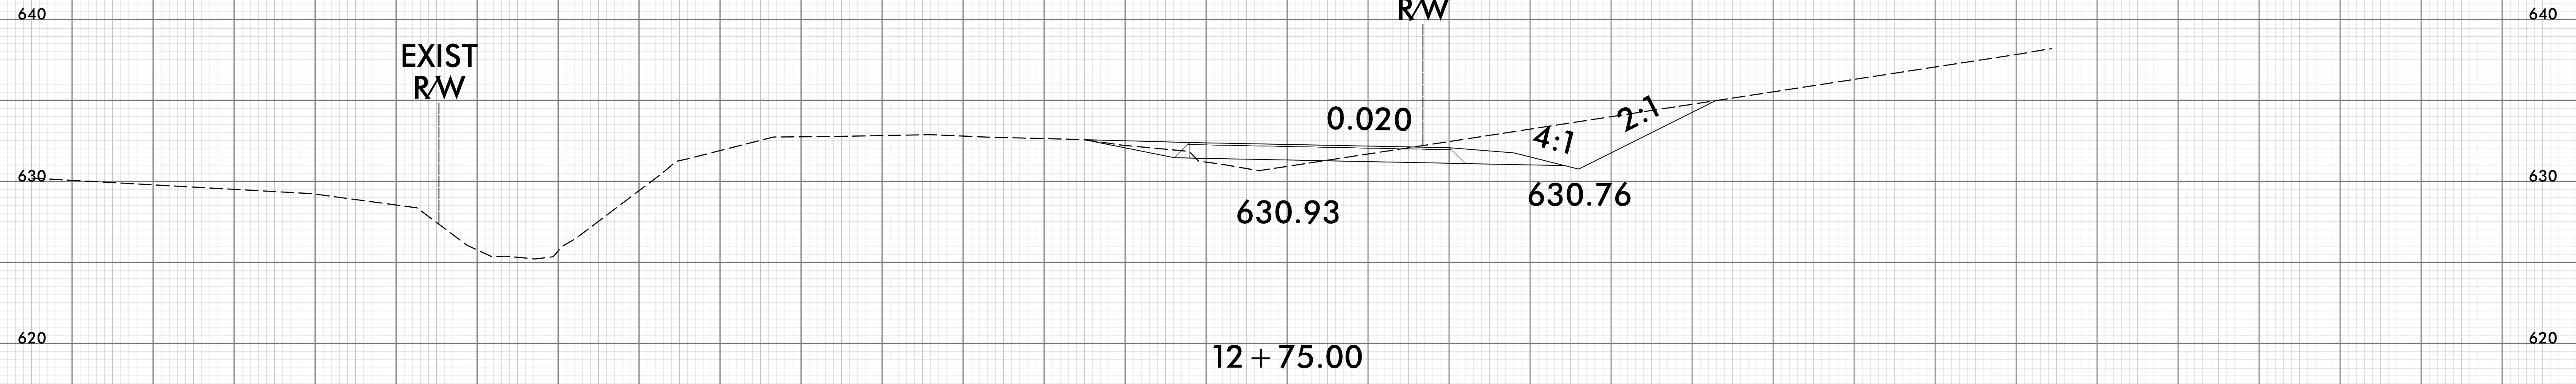


-L TEMP-


70 60 50 40 30 20 10 0 10 20 30 40 50 60 70

70 60 50 40 30 20 10 0 10 20 30 40 50 60 70

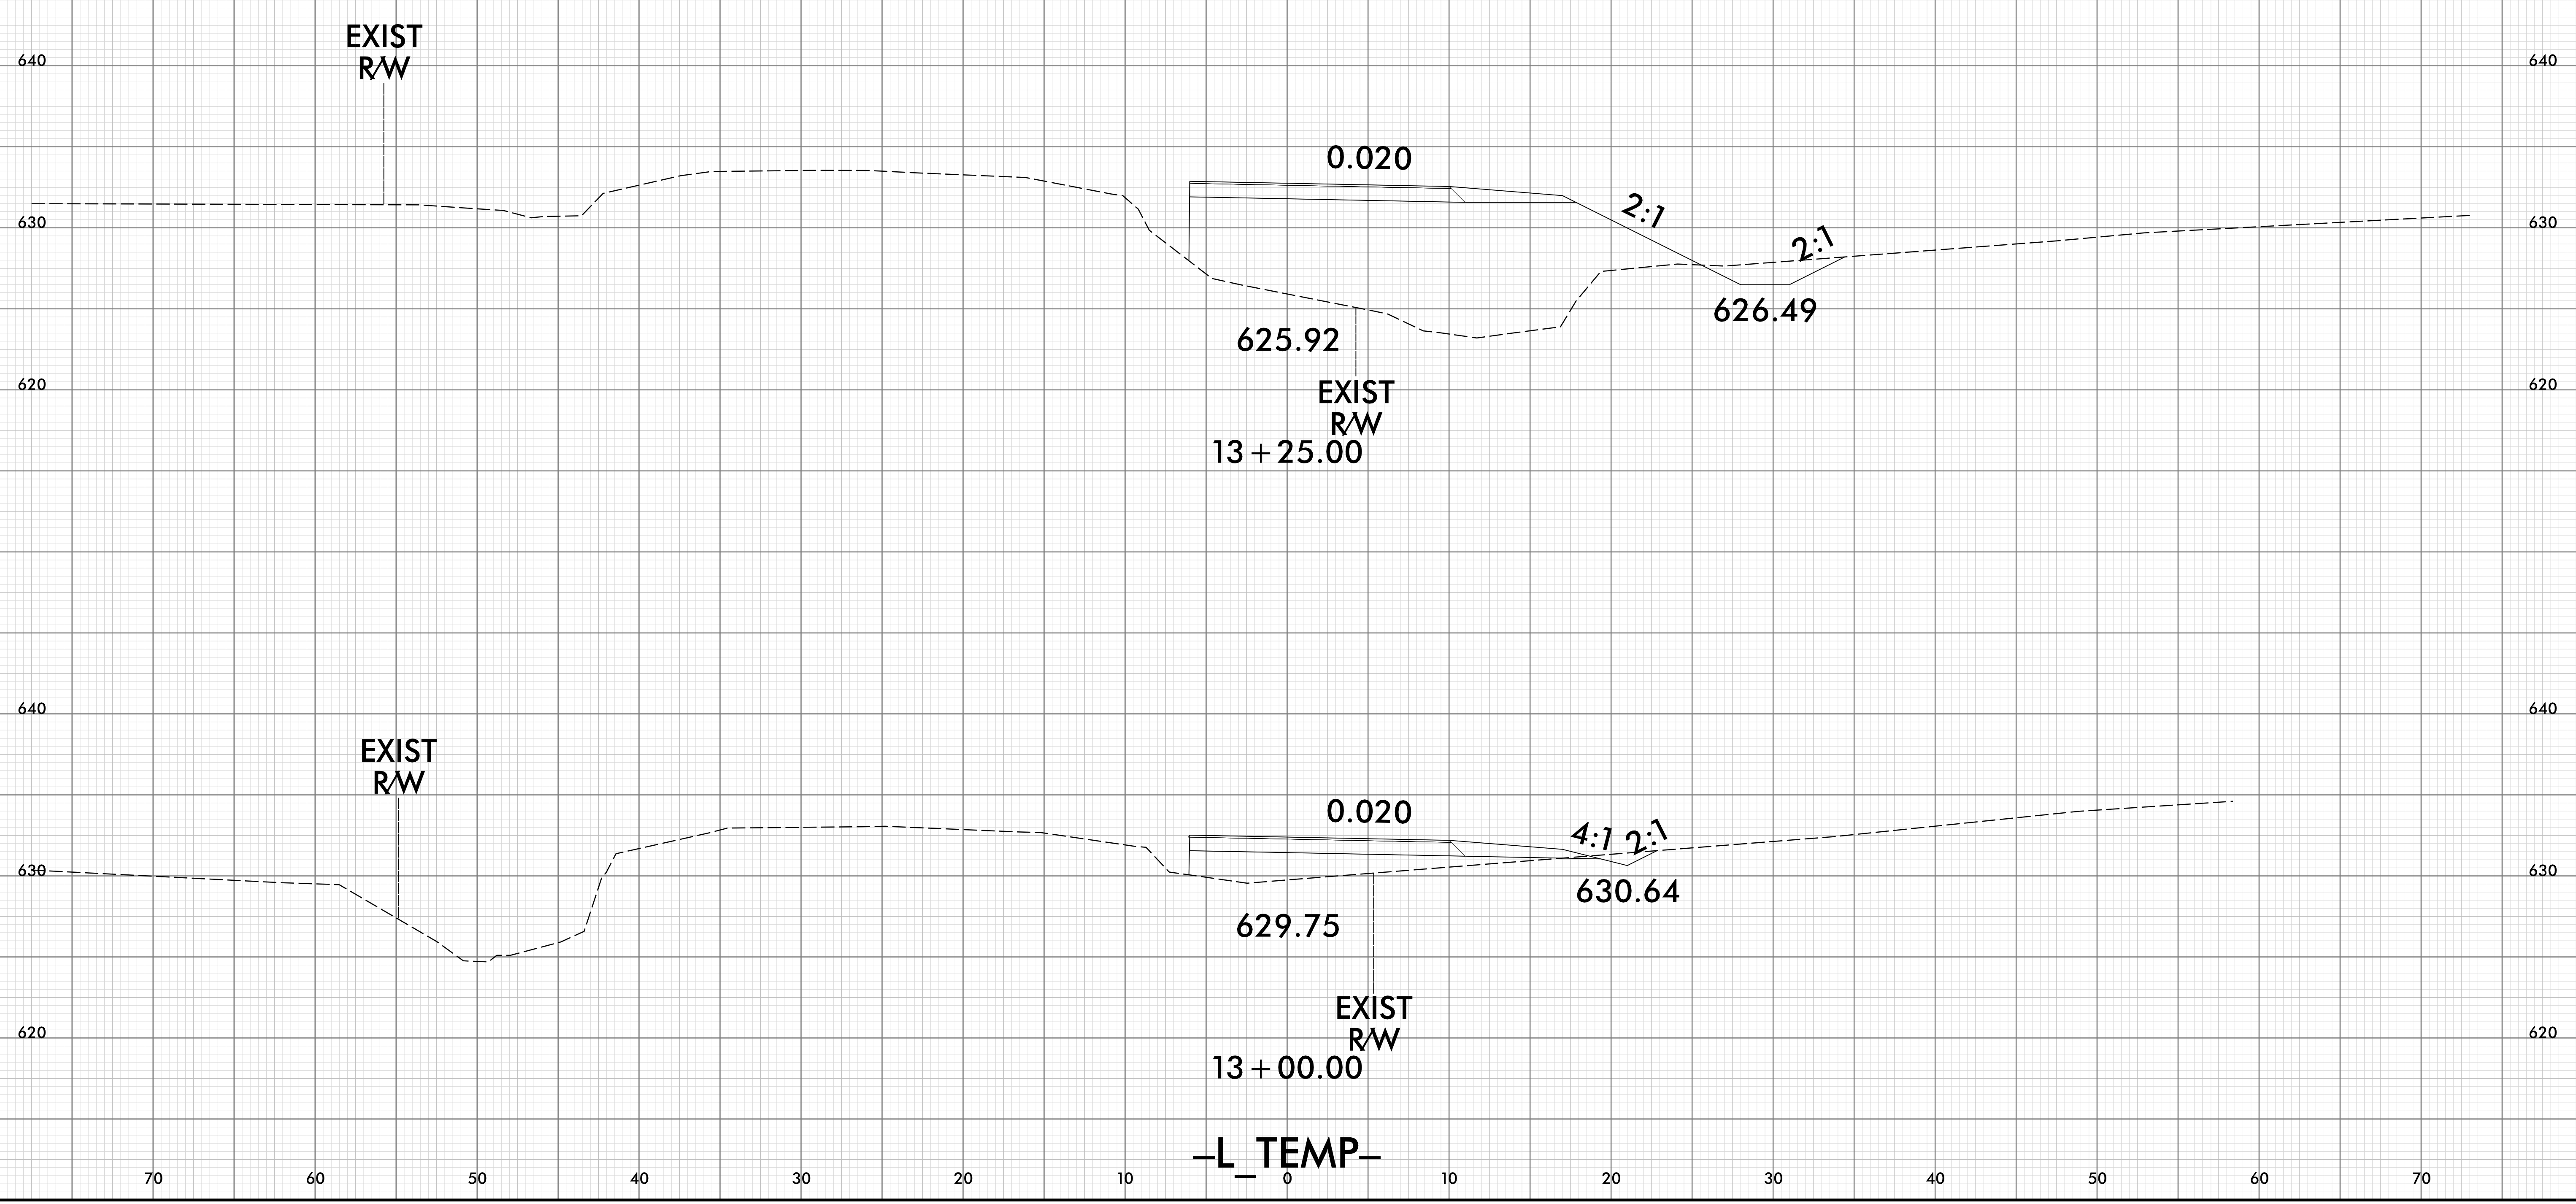


70 60 50 40 30 20 10 0 10 20 30 40 50 60 70


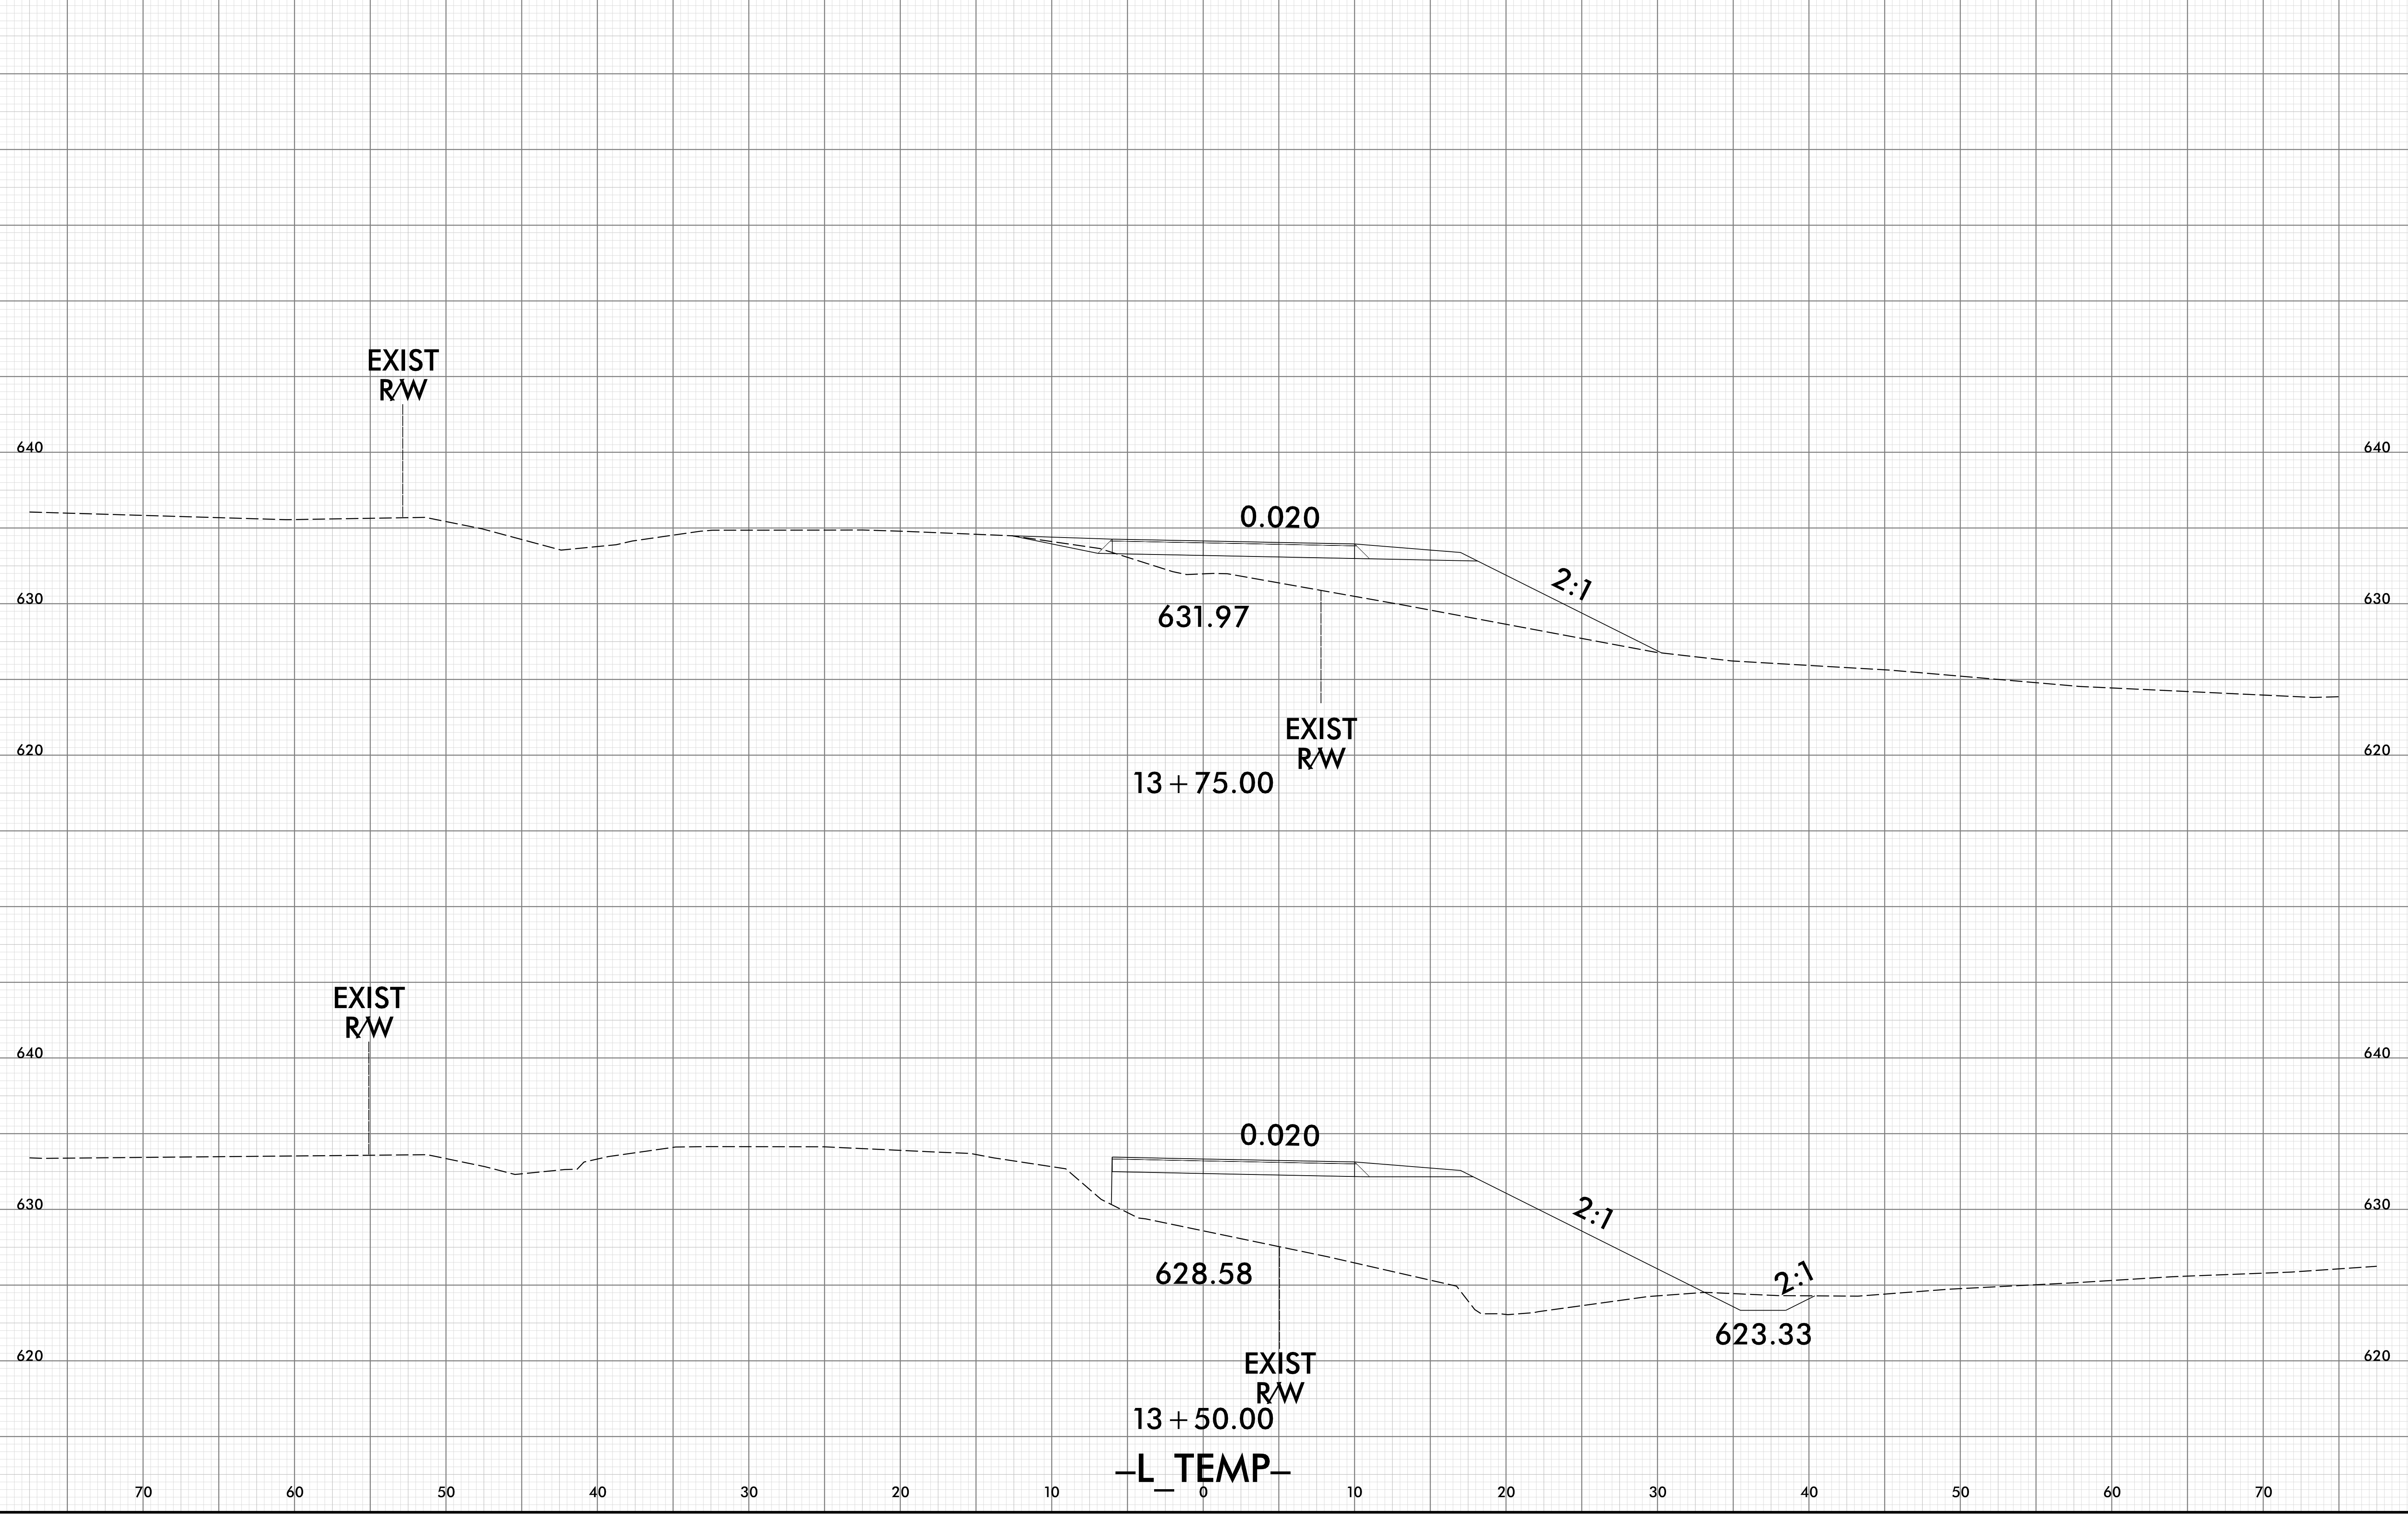


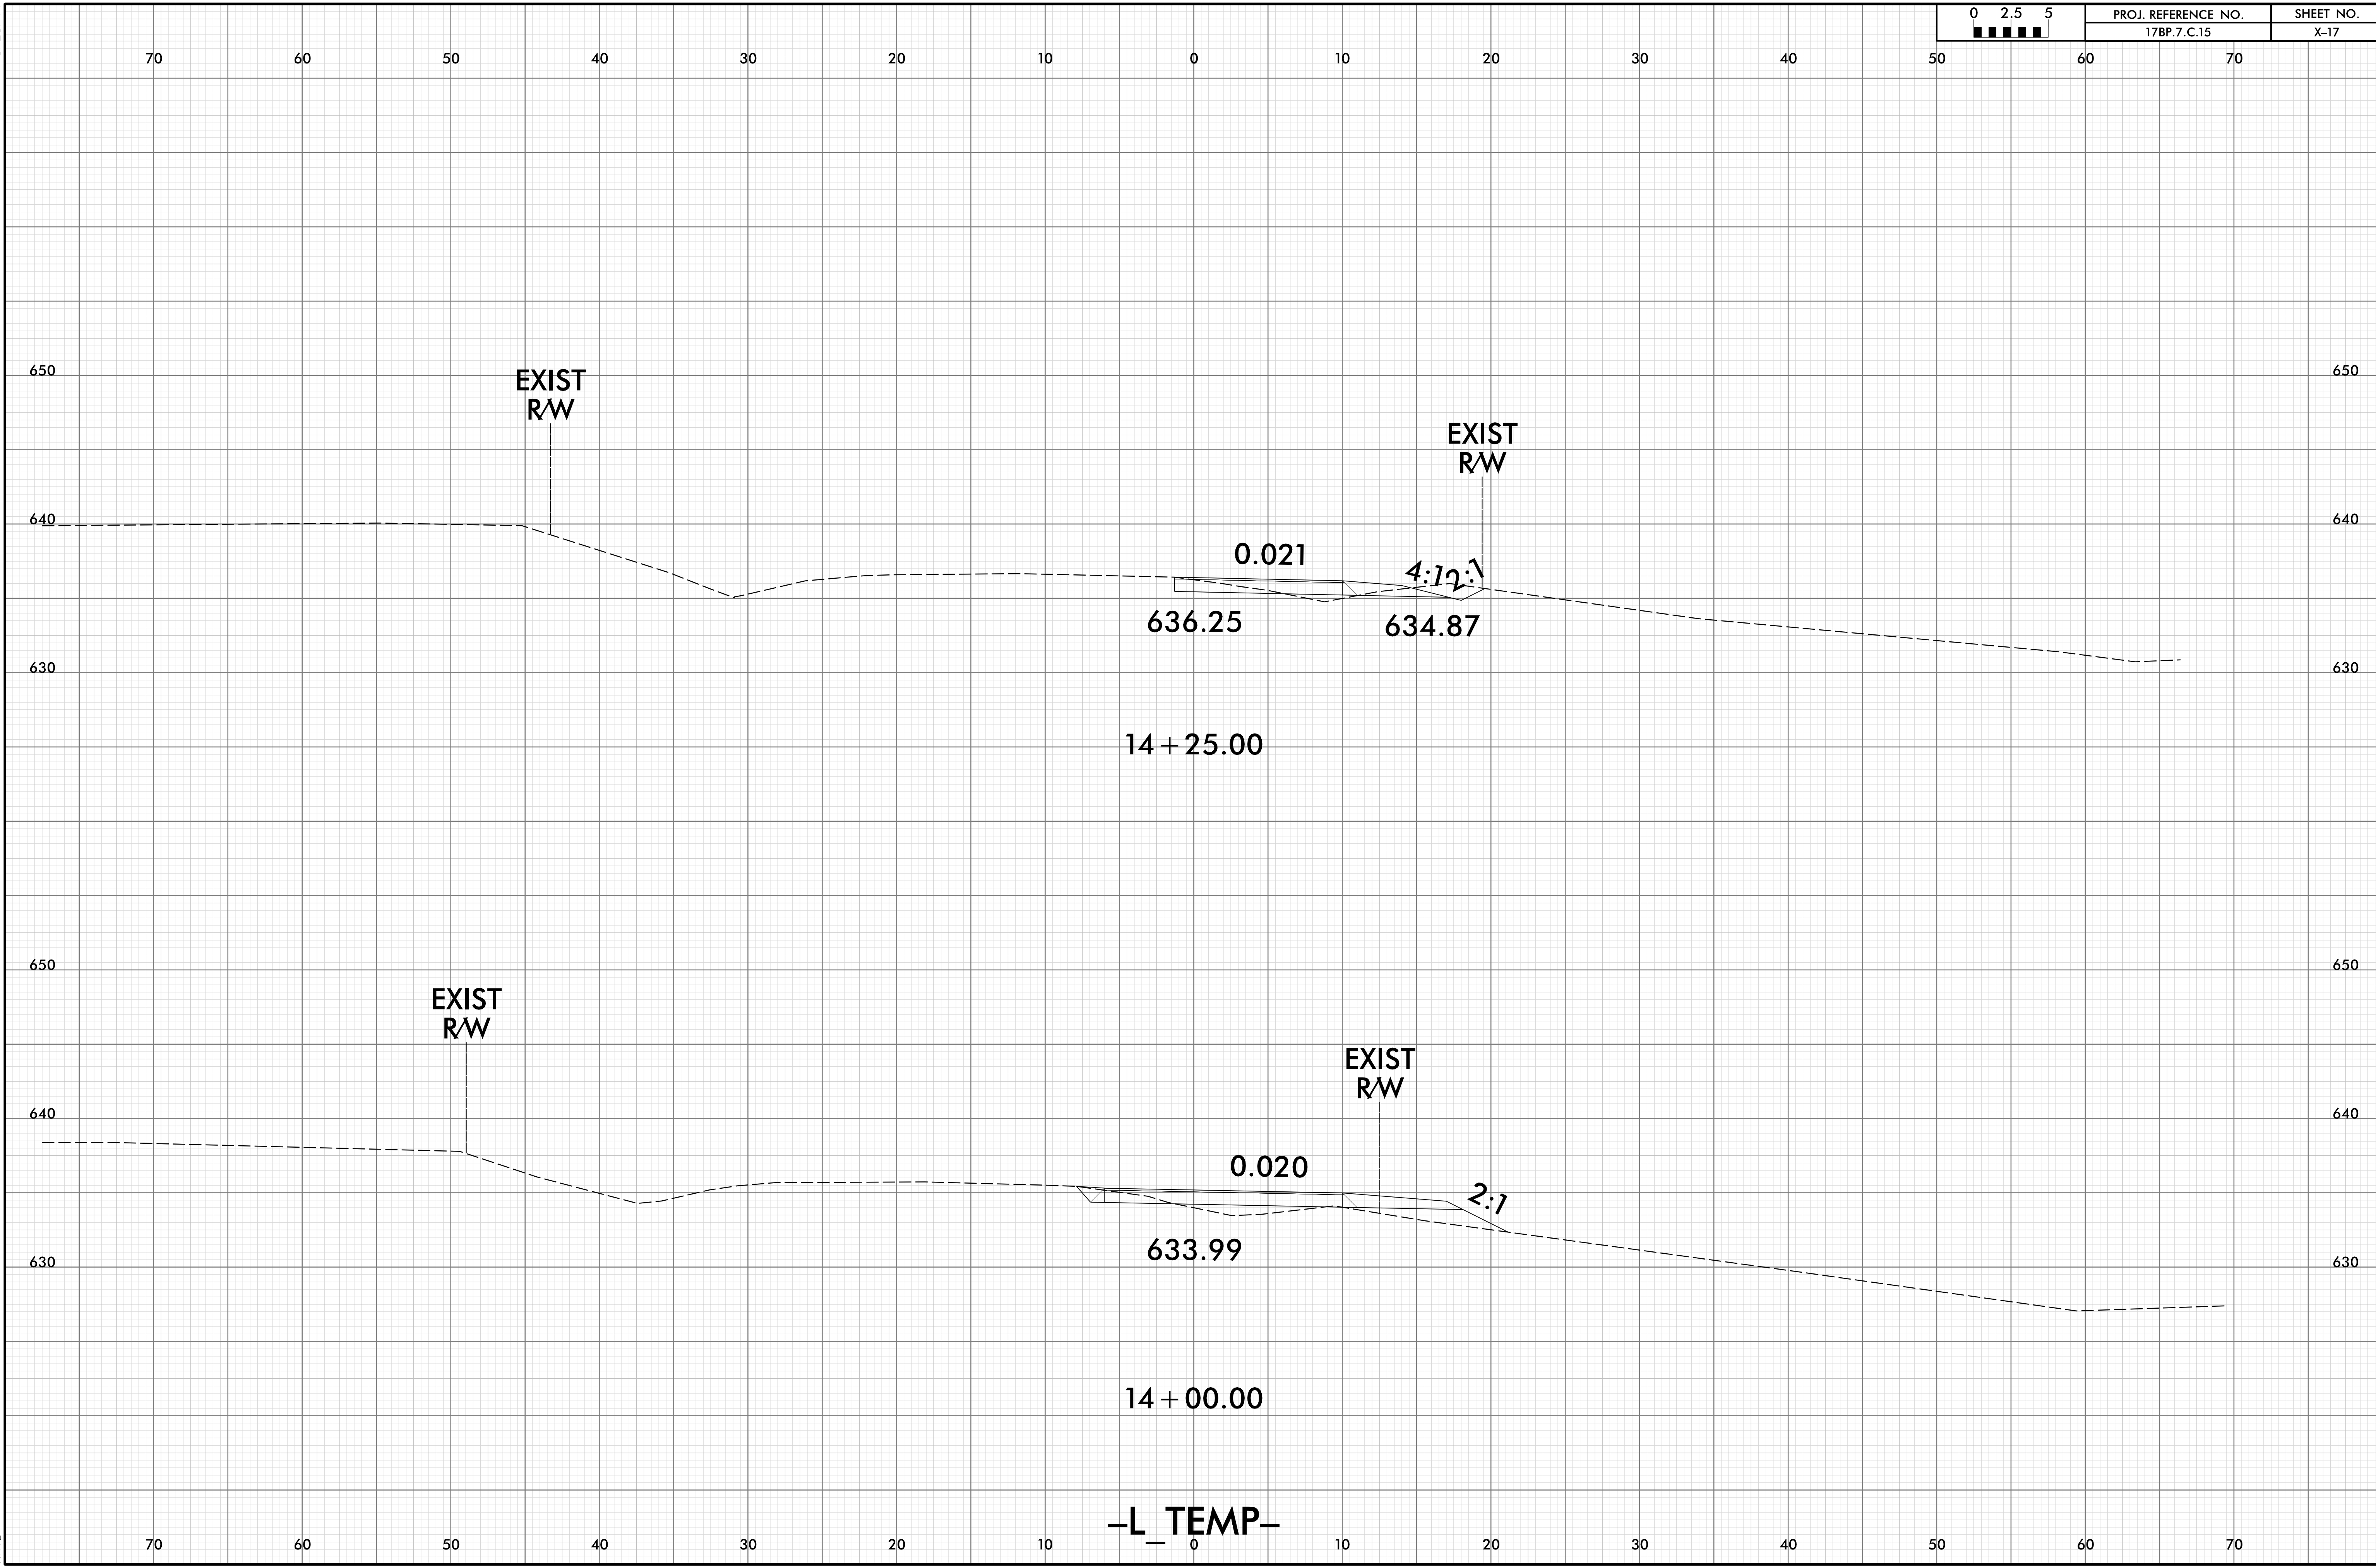

-L TEMP-

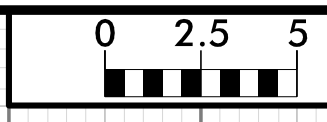


70 60 50 40 30 20 10 0 10 20 30 40 50 60 70

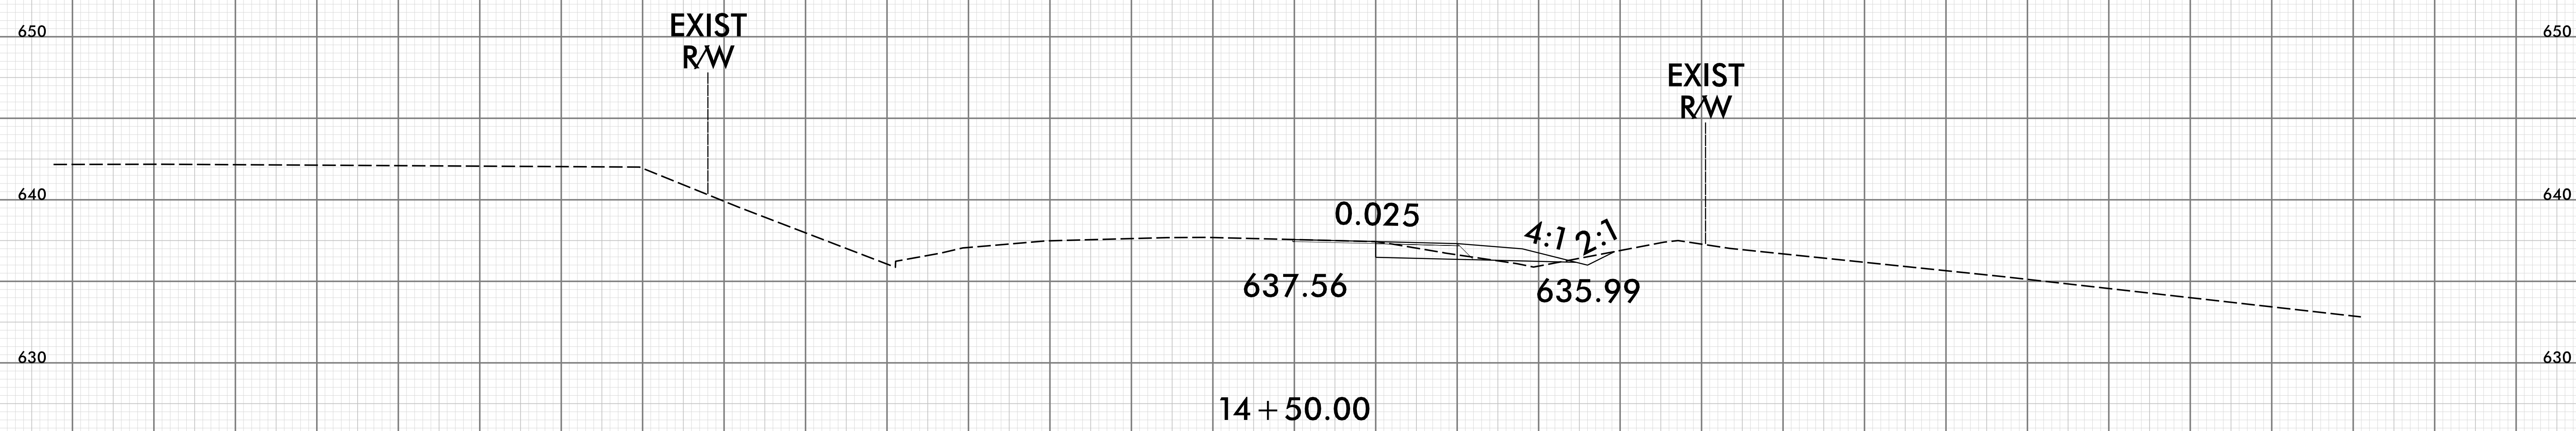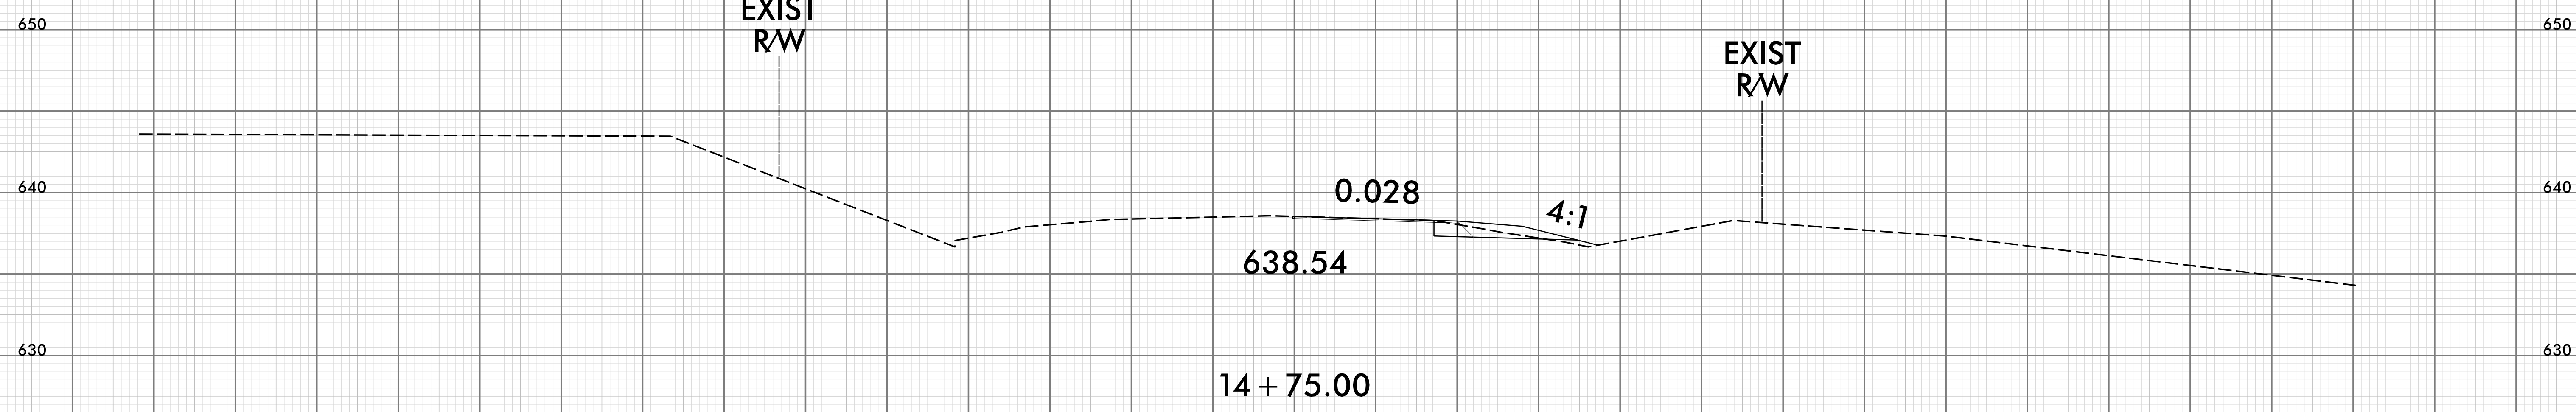


-L TEMP-

70 60 50 40 30 20 10 0 10 20 30 40 50 60 70

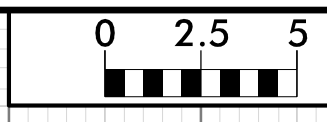

70 60 50 40 30 20 10 0 10 20 30 40 50 60 70

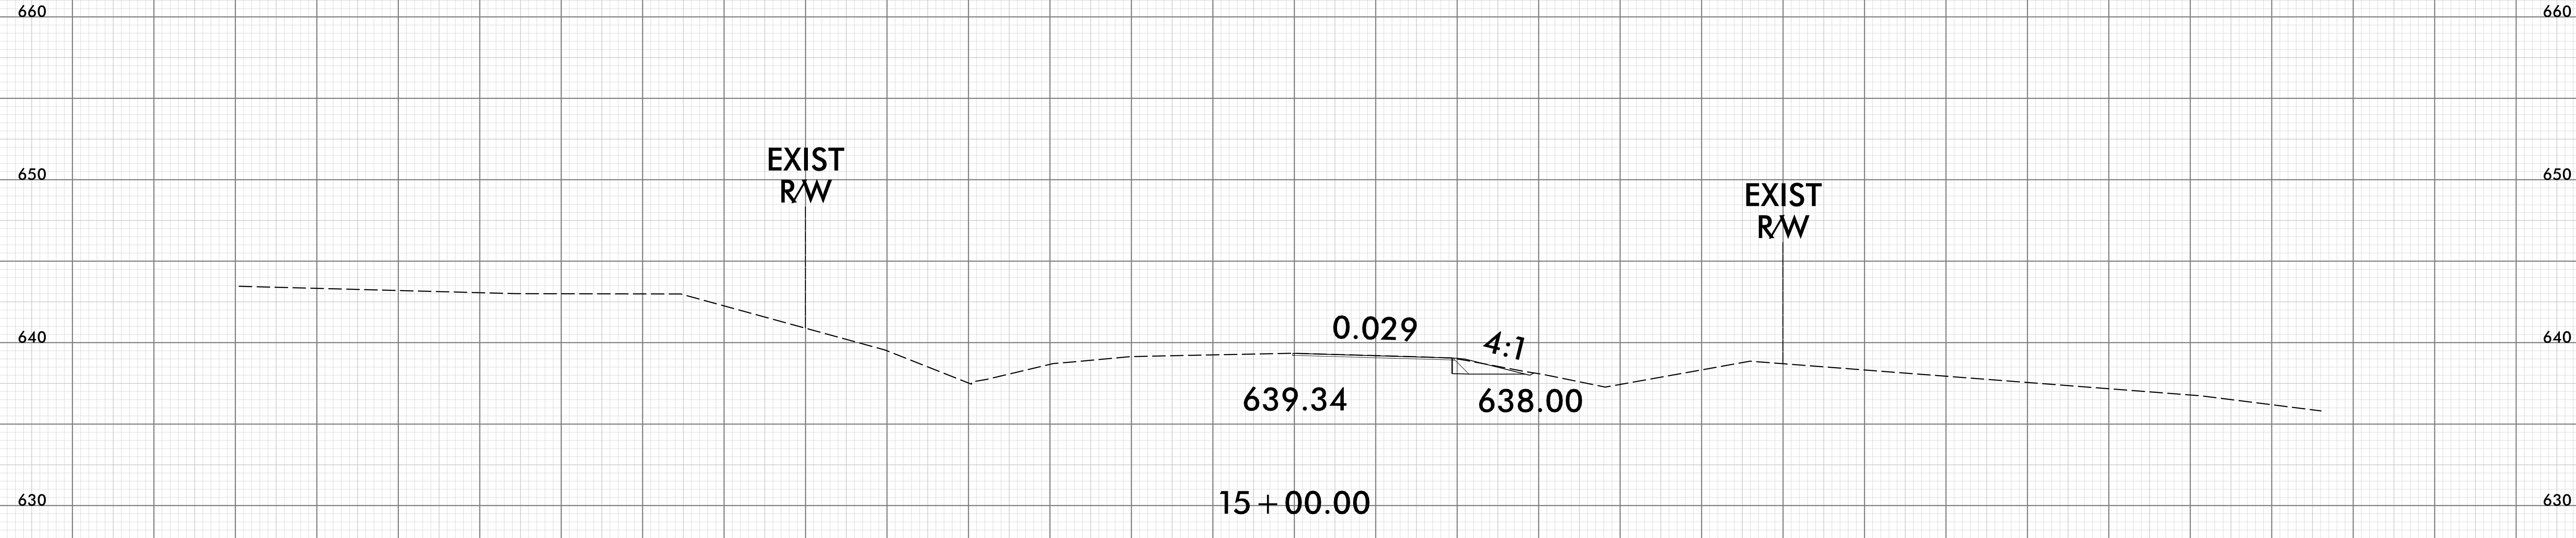

-L TEMP-

70 60 50 40 30 20 10 0 10 20 30 40 50 60 70