


**This electronic collection of documents is provided
for the convenience of the user
and is Not a Certified Document –**

**The documents contained herein were originally issued
and sealed by the individuals whose names and license
numbers appear on each page, on the dates appearing
with their signature on that page.**




**This file or an individual page
shall not be considered a certified document.**

TIP NO. BP7-R009 CROSS SECTION INDEX


LOCATION	STATION TO STATION	SHEET NO.
-L-	STA 11+00.00 TO STA 20+50.00	X-2 TO X-9
-Y1-	STA 10+50.00 TO STA 11+50.00	X-10
-DRW1-	STA 10+00.00 TO STA 11+50.00	X-11

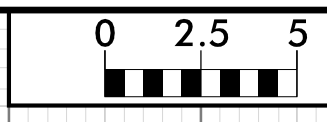



90 85 80 75 70 65 60 55 50 45 40 35 30 25 20 15 10 5 0 5 10 15 20 25 30 35 40 45 50 55 60

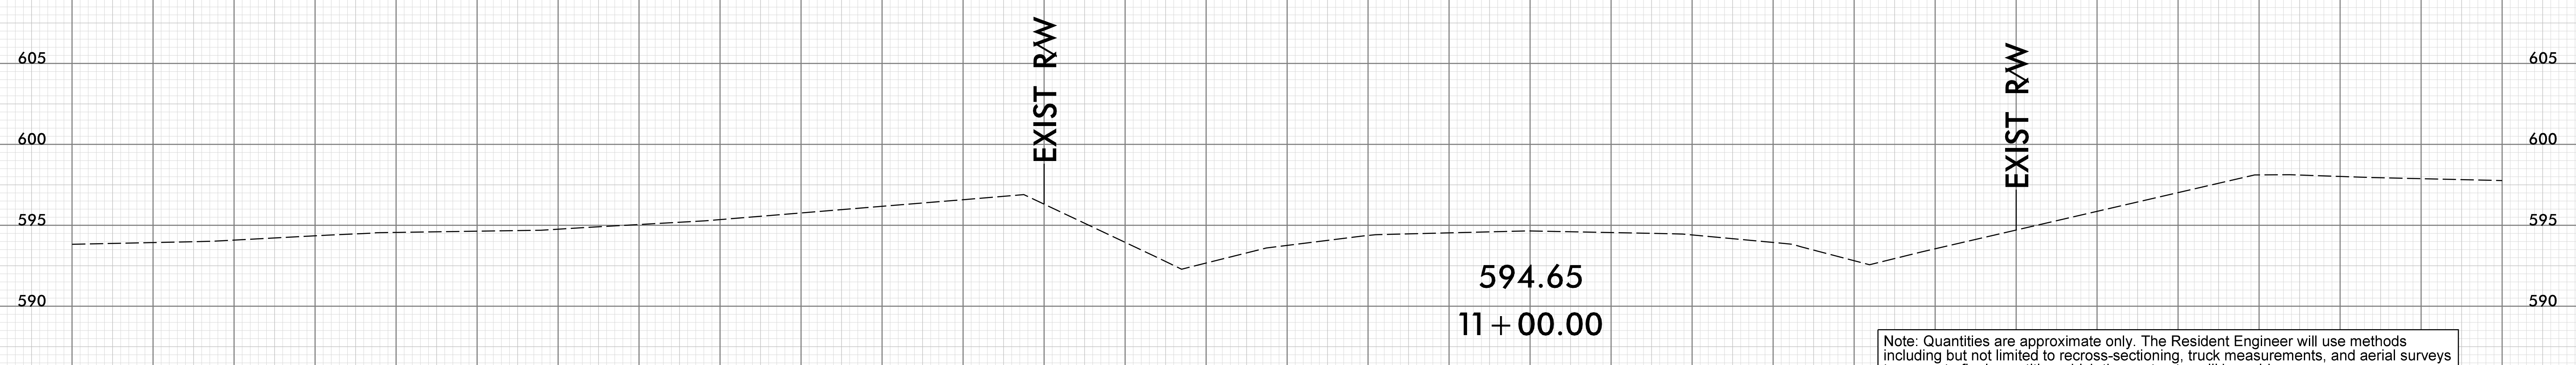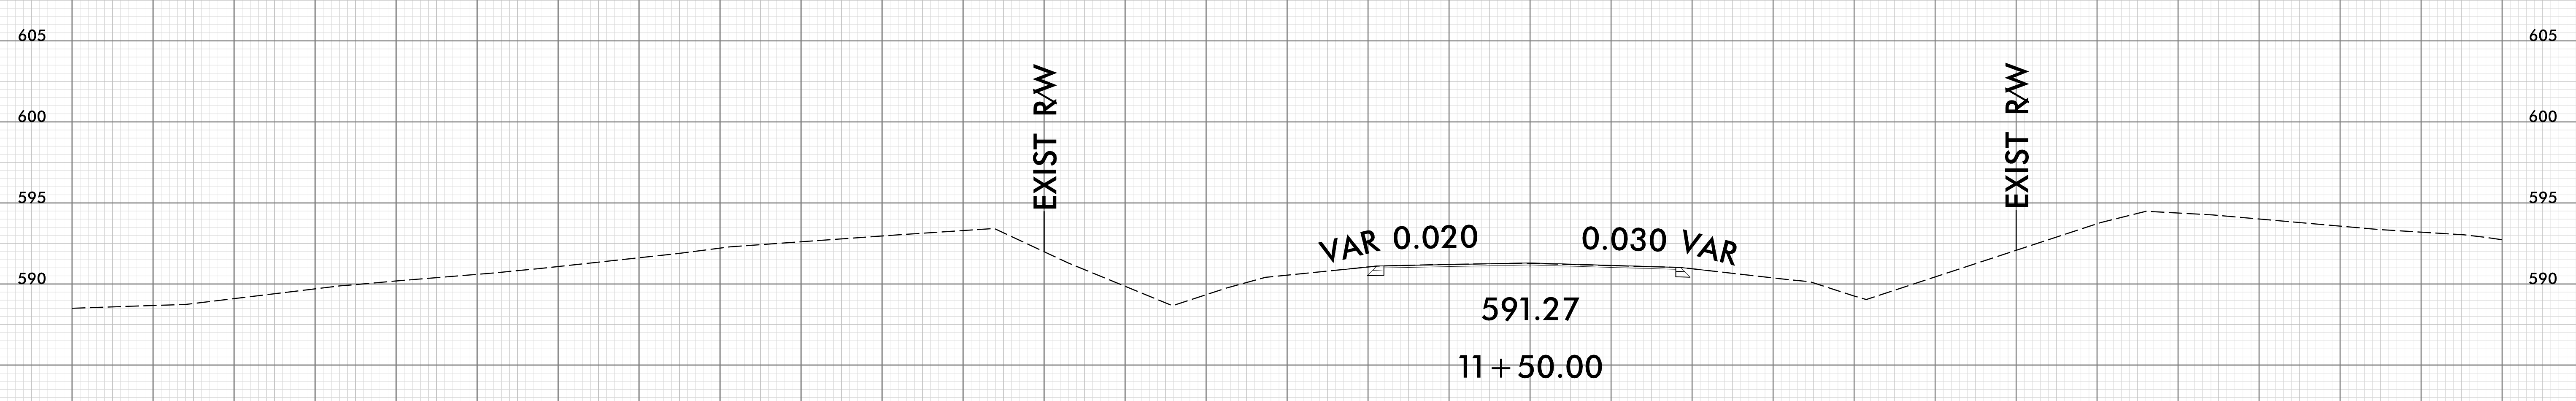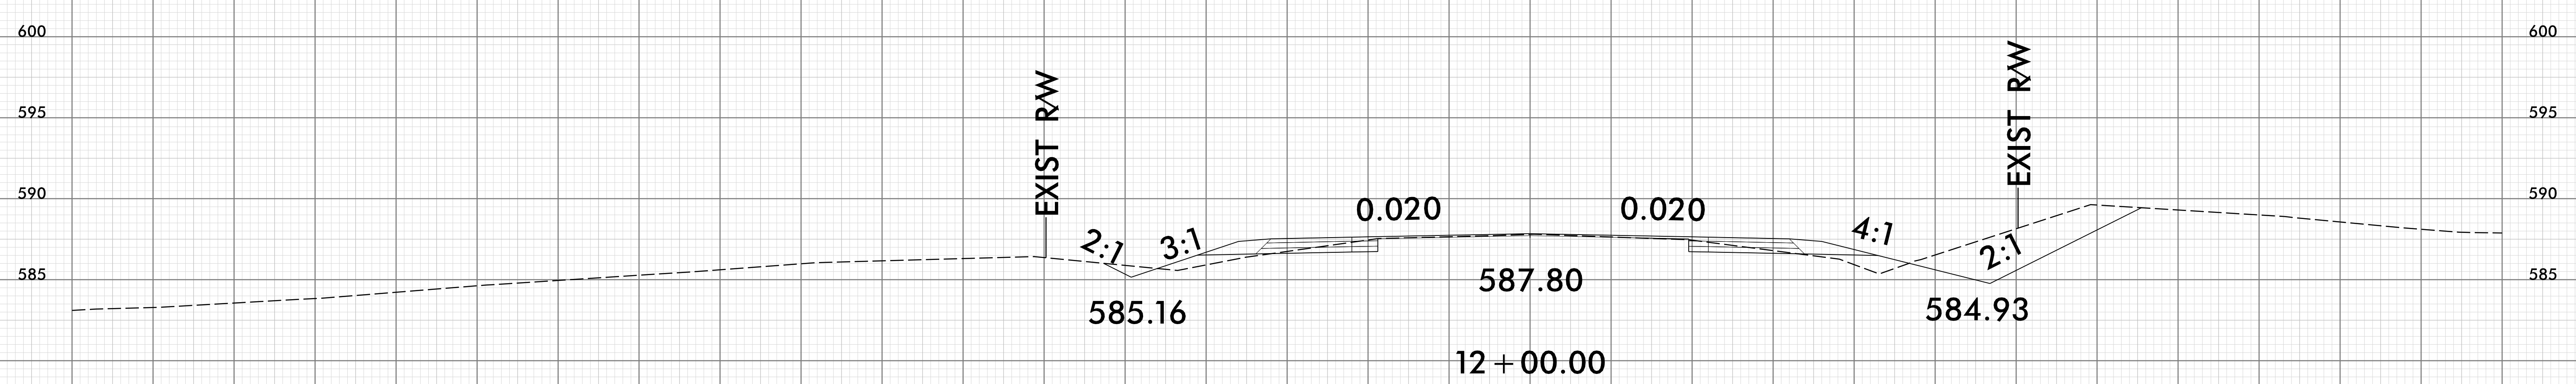



Note: Quantities are approximate only. The Resident Engineer will use methods including but not limited to recross-sectioning, truck measurements, and aerial surveys to compute final quantities which the contractor will be paid

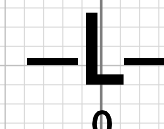


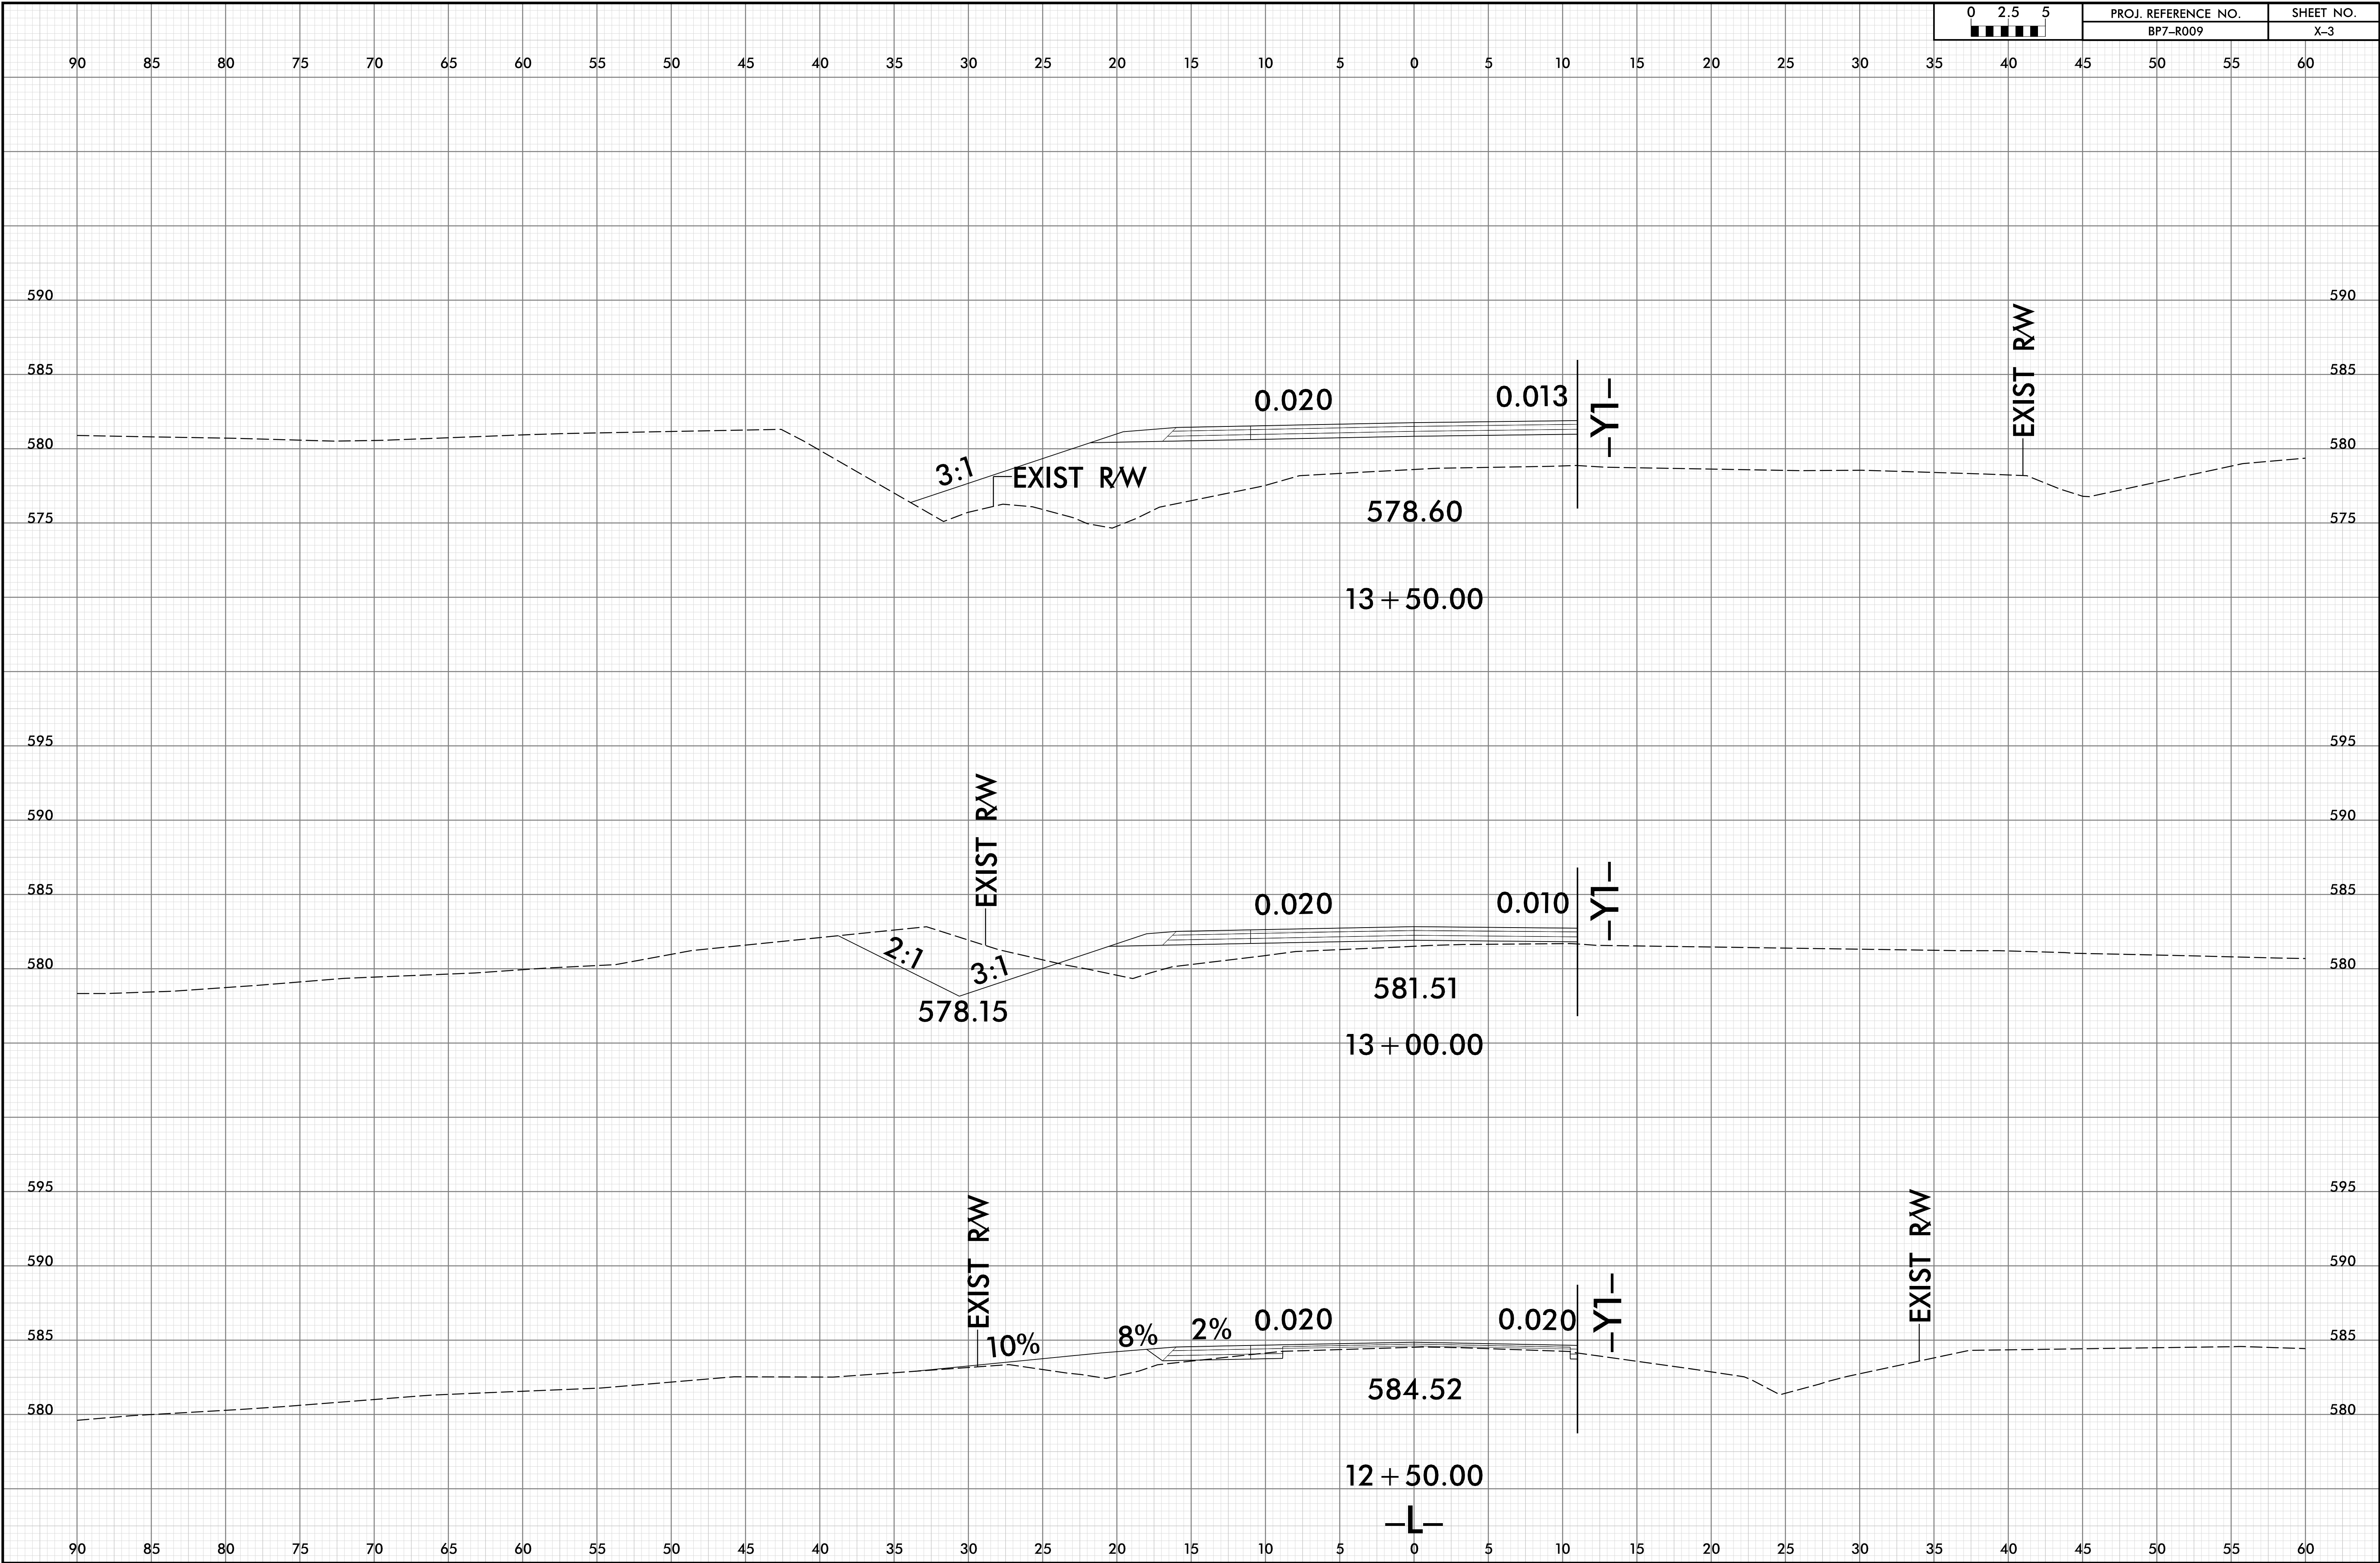


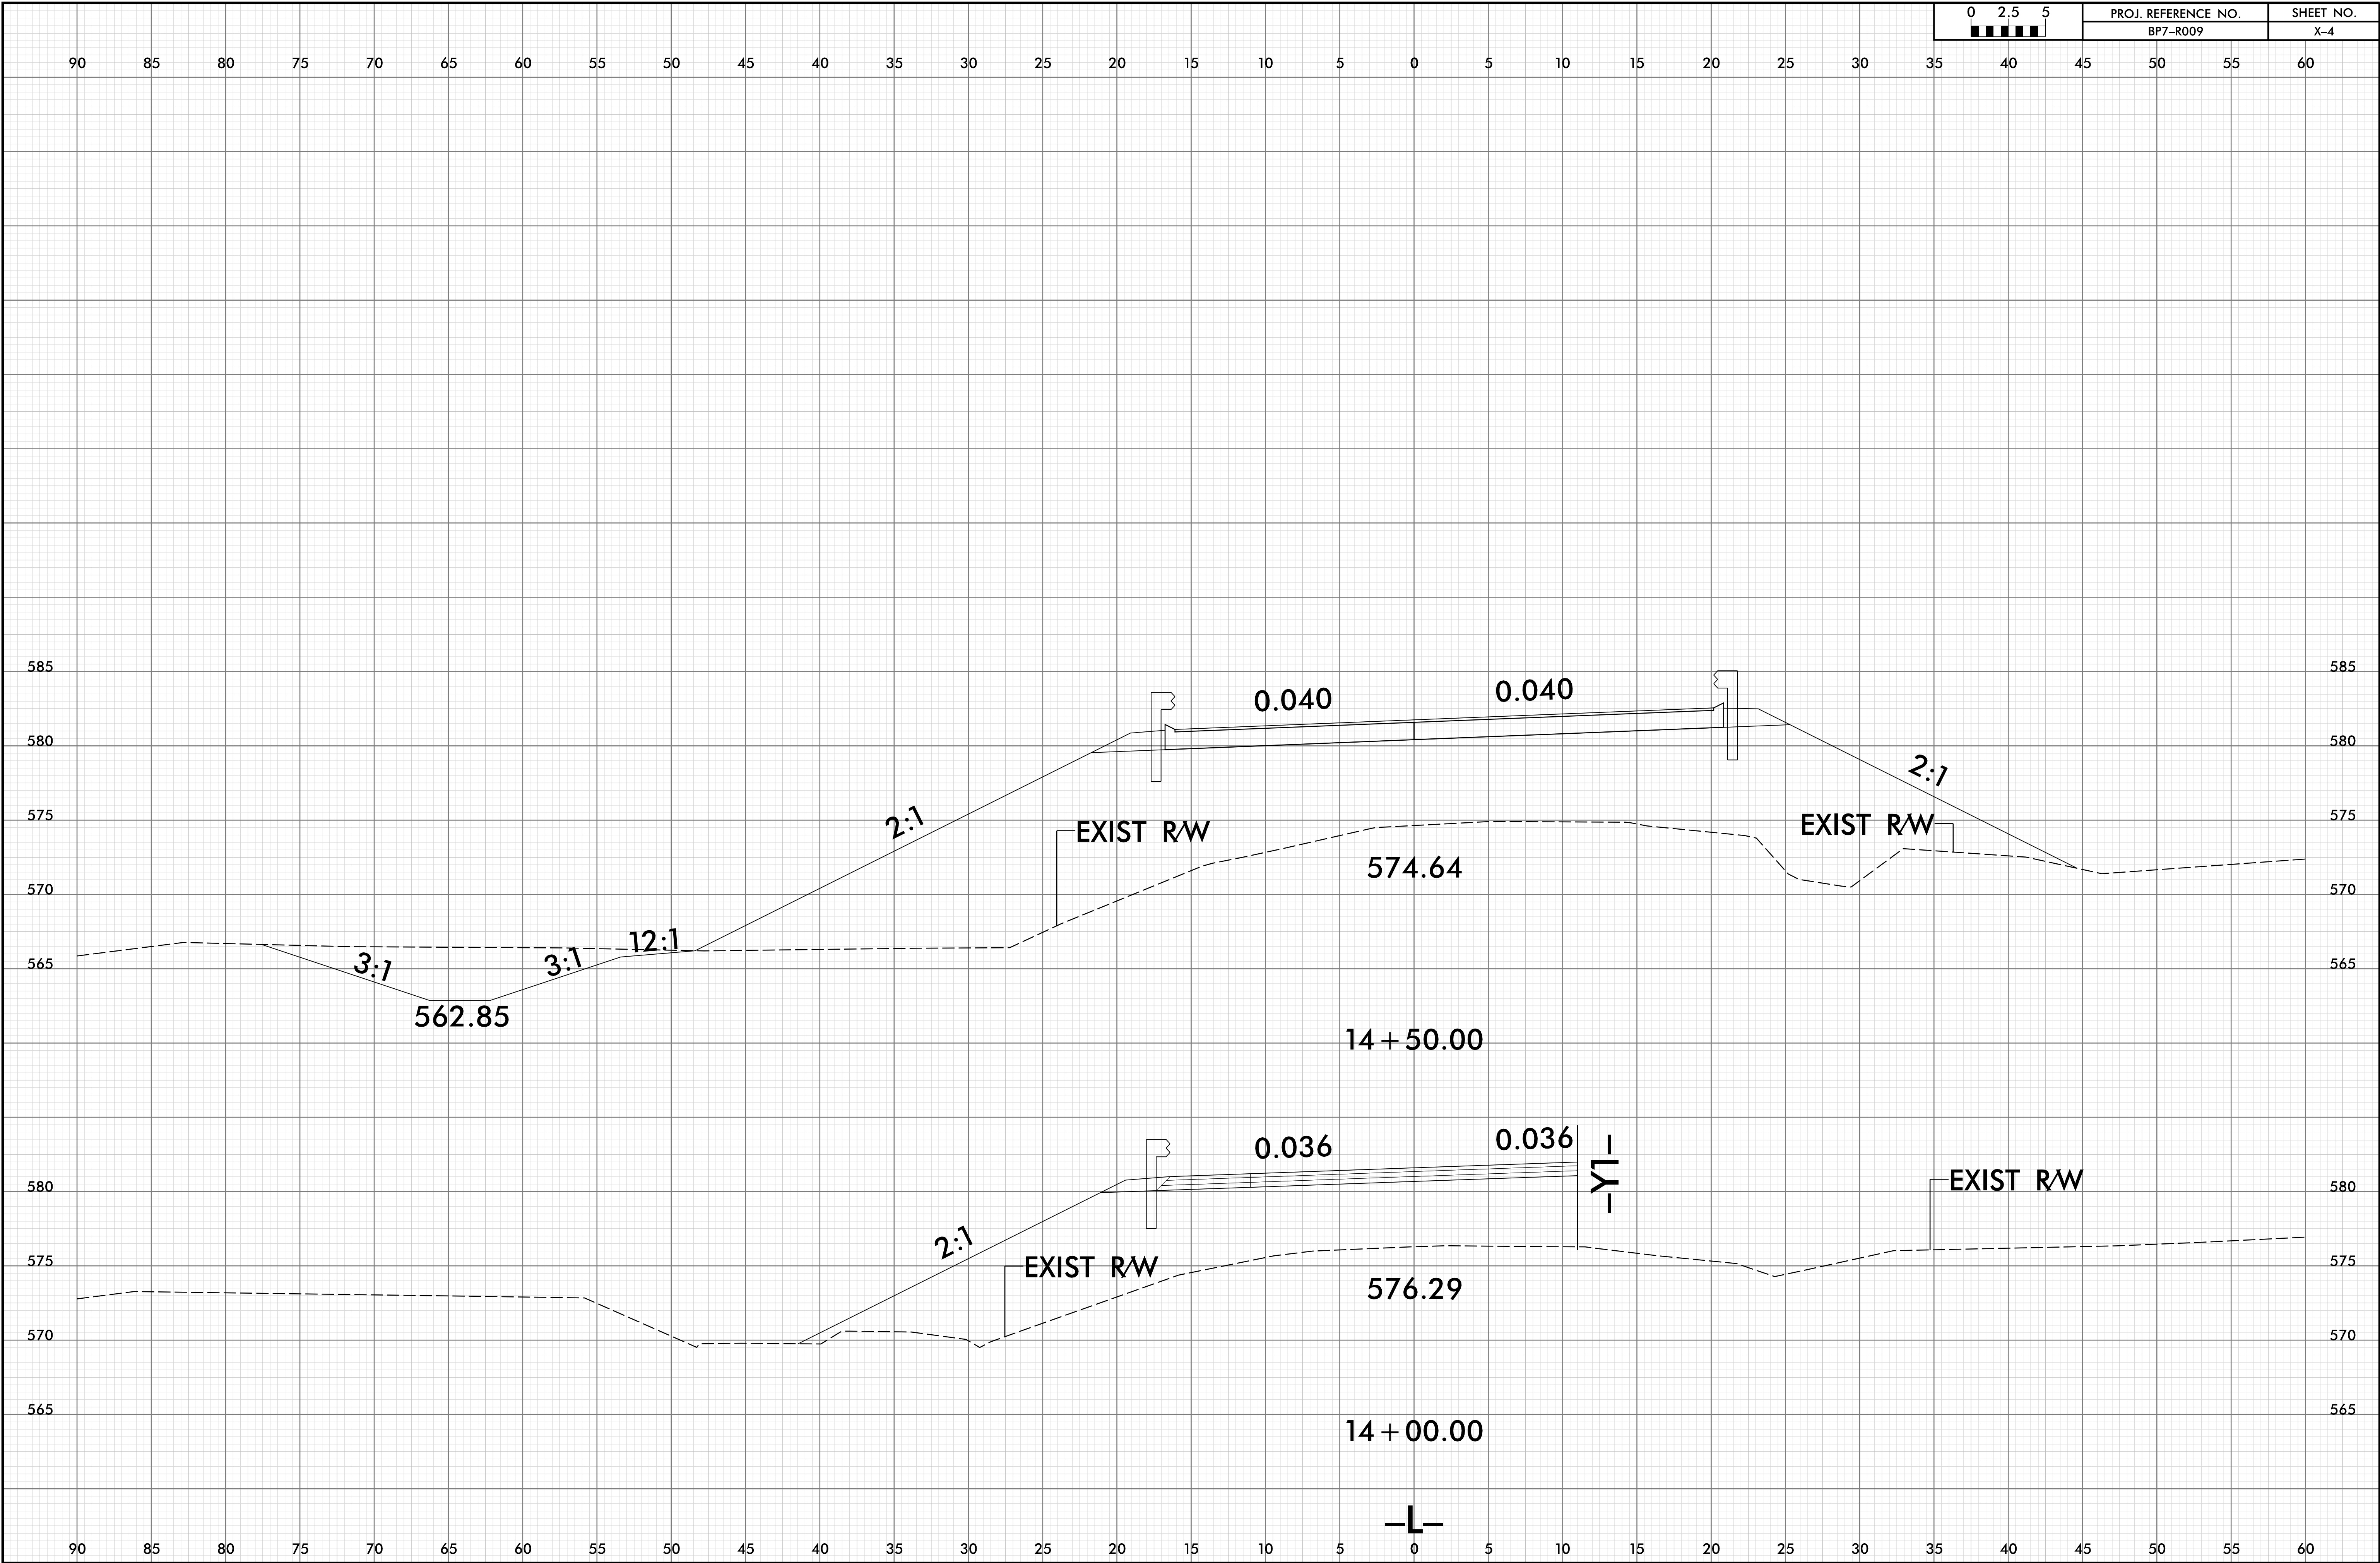


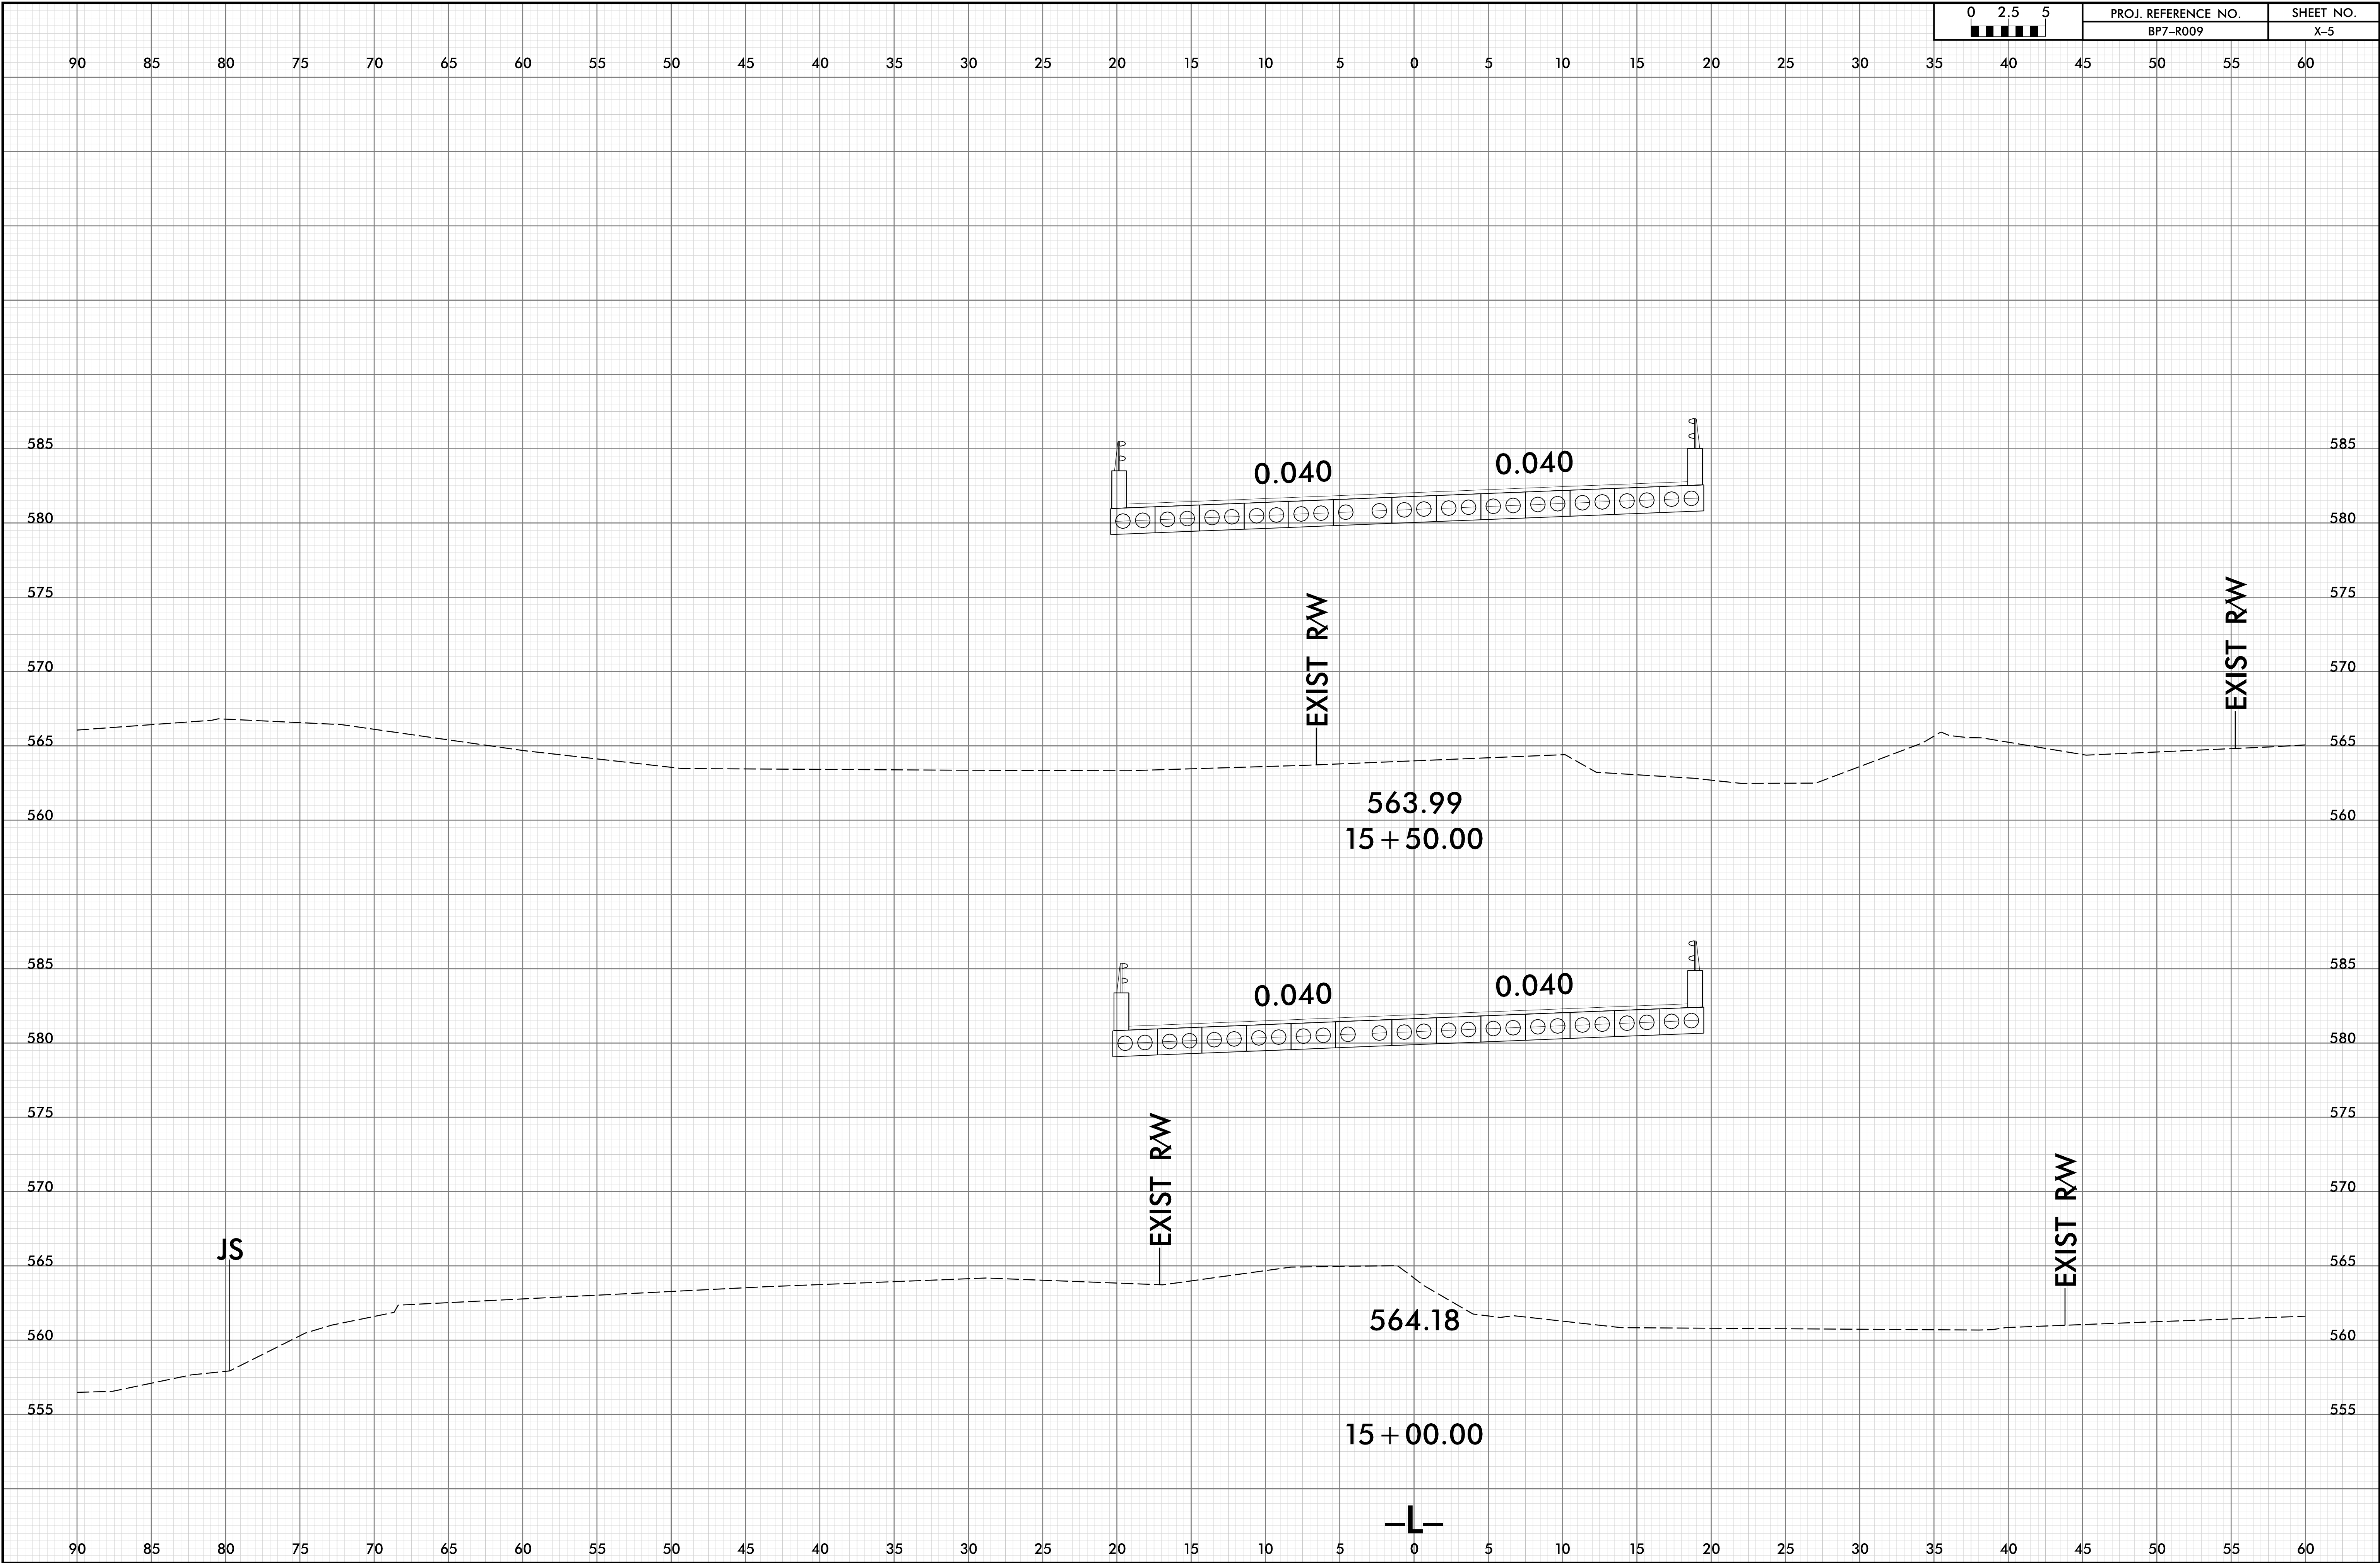

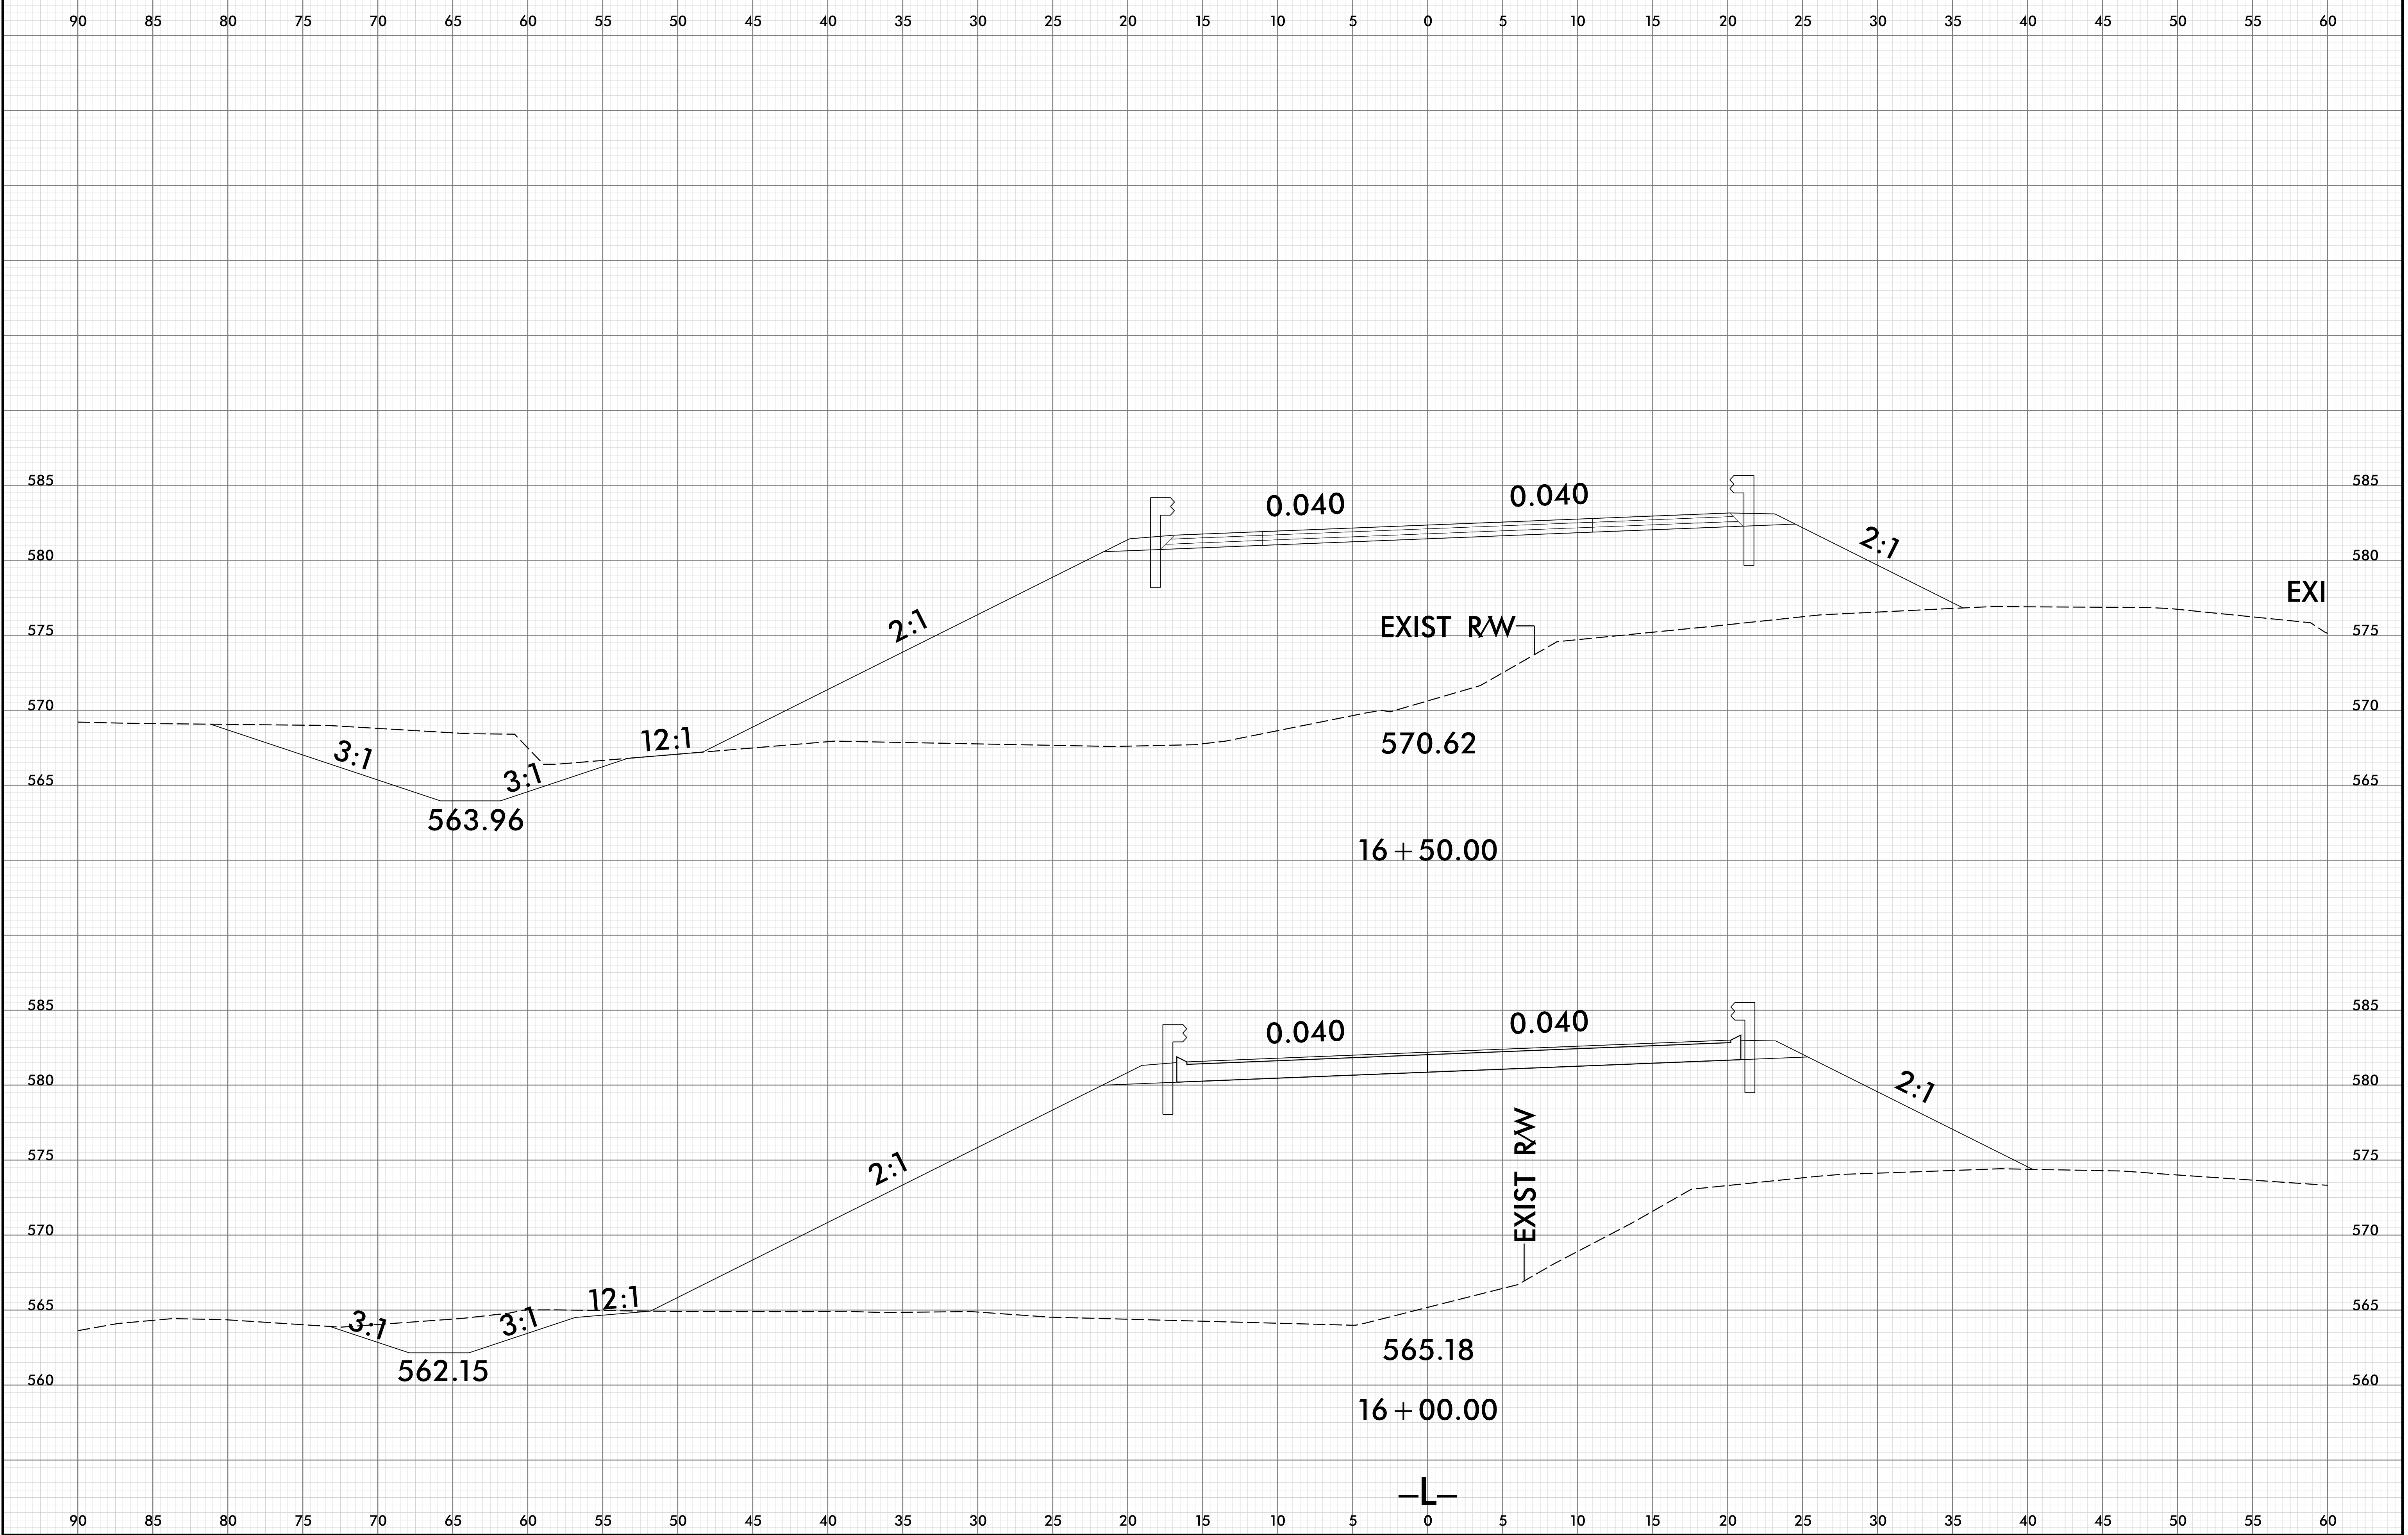


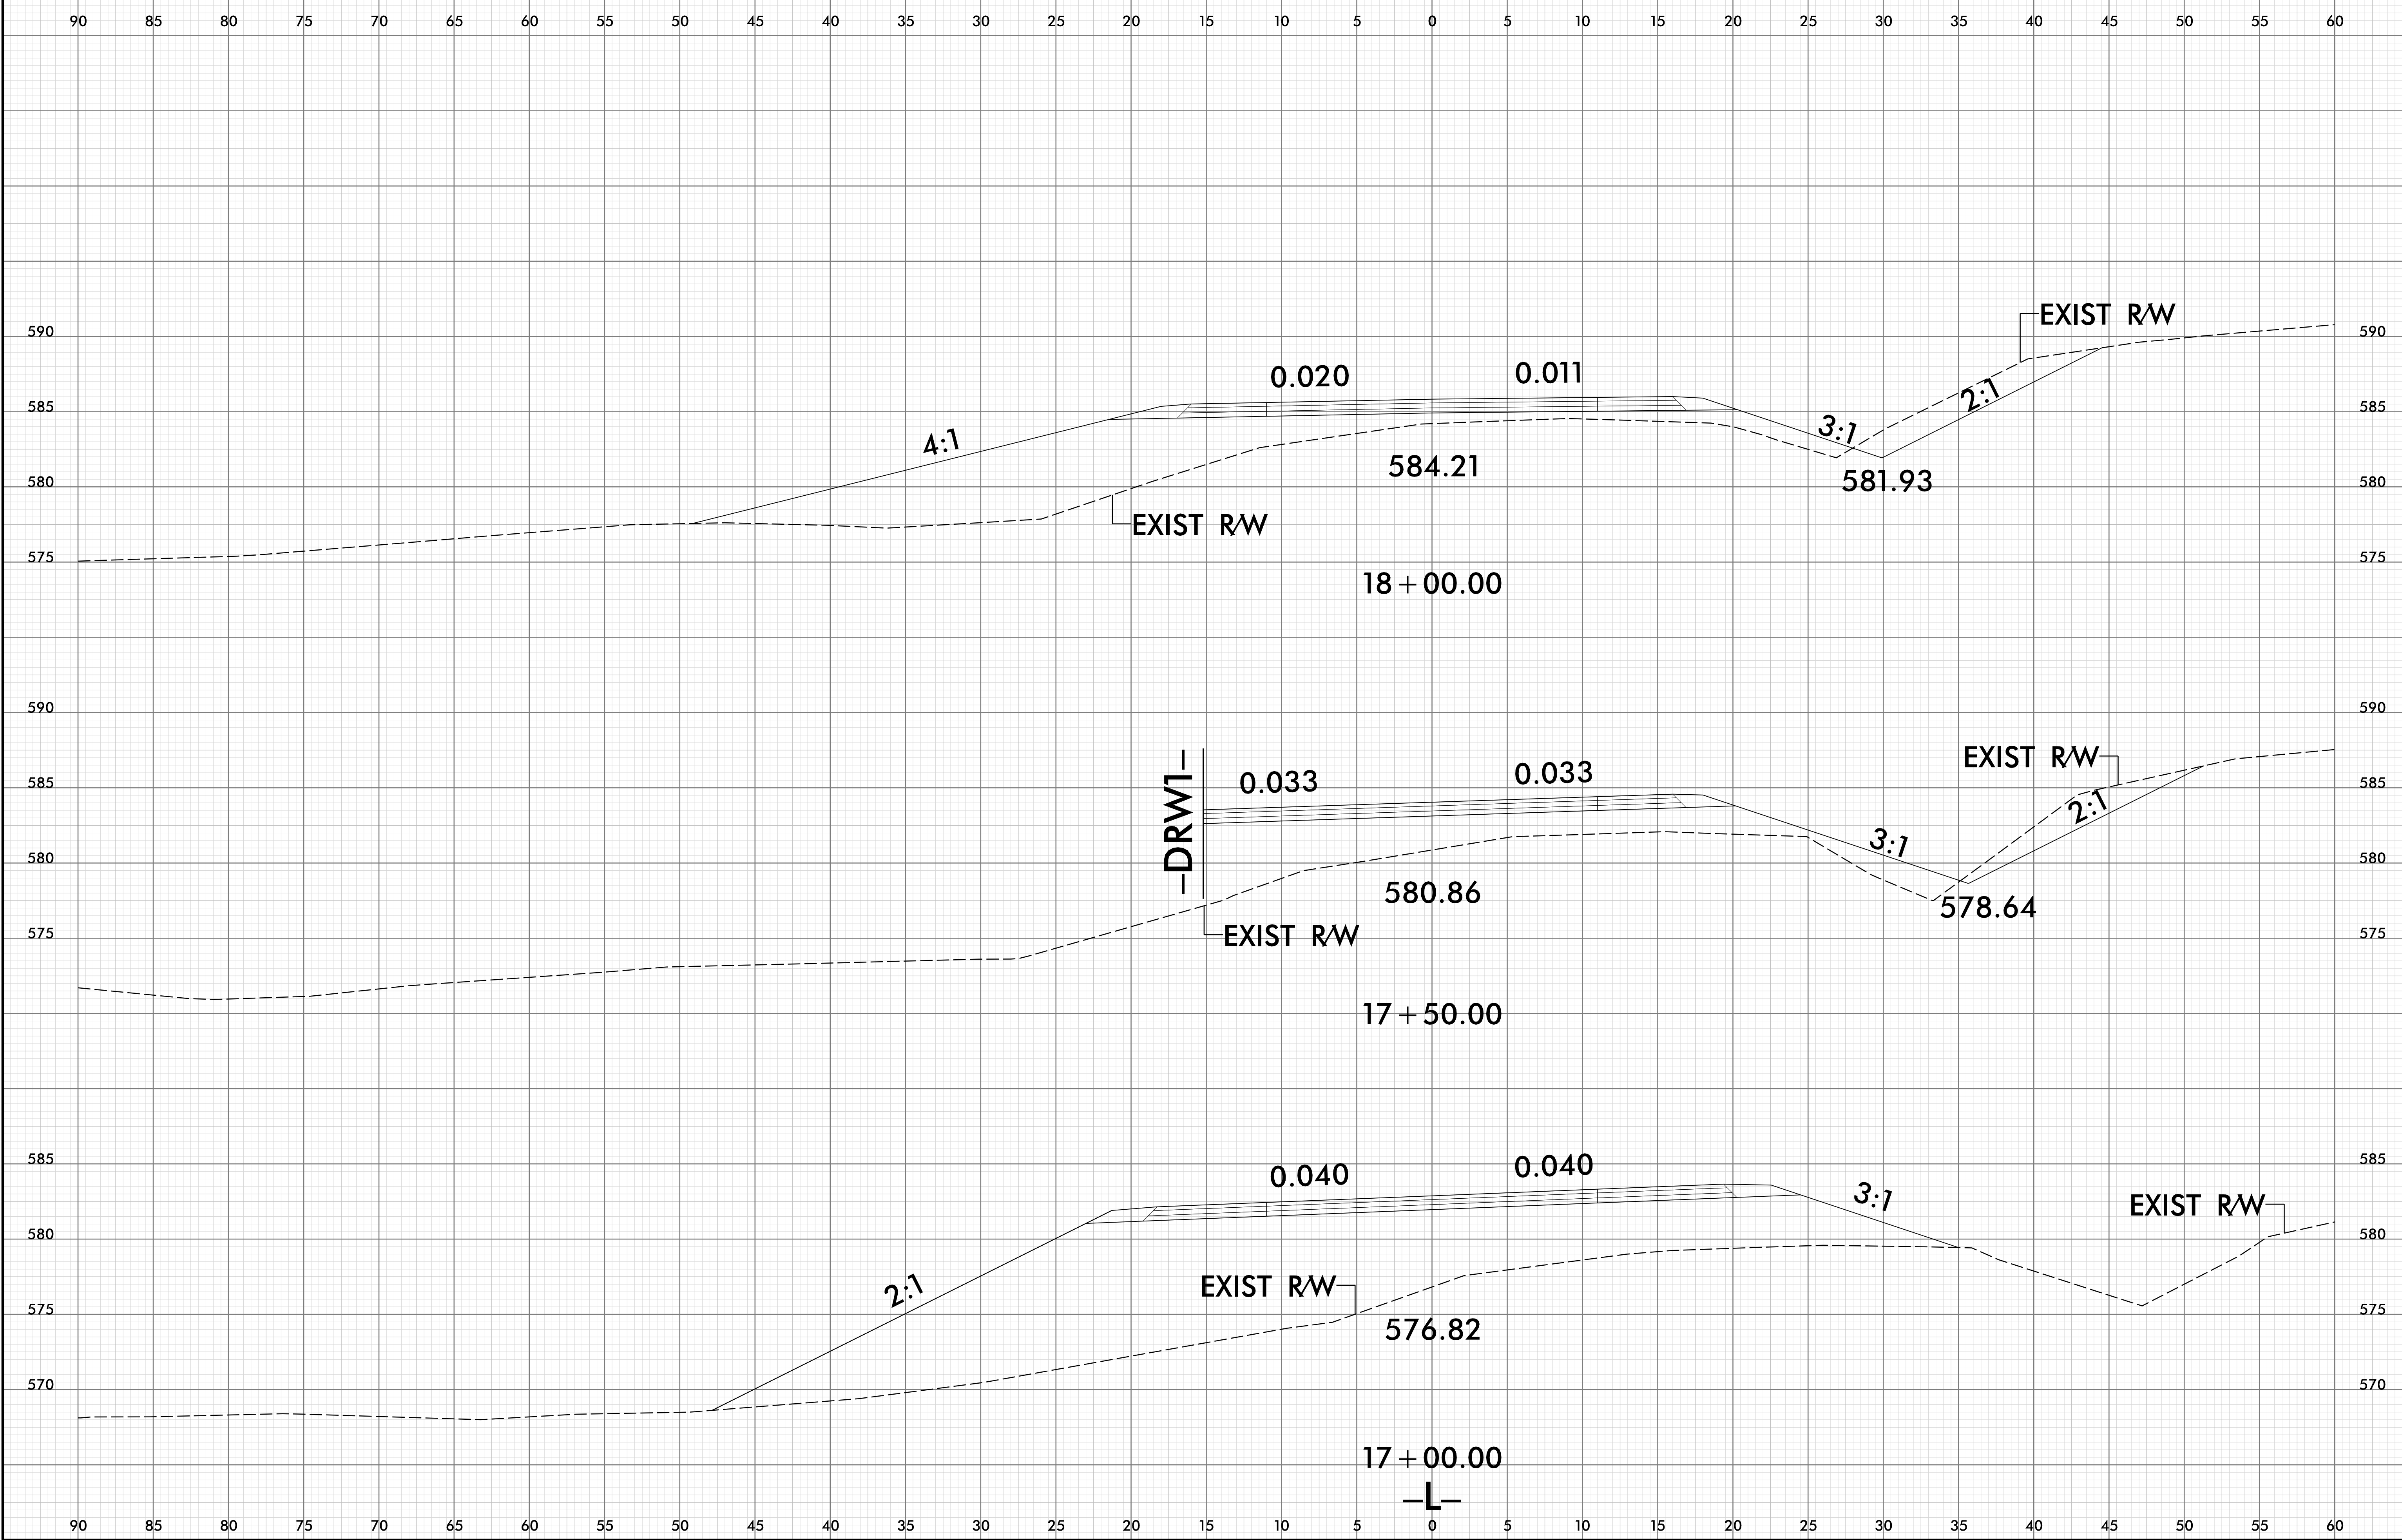

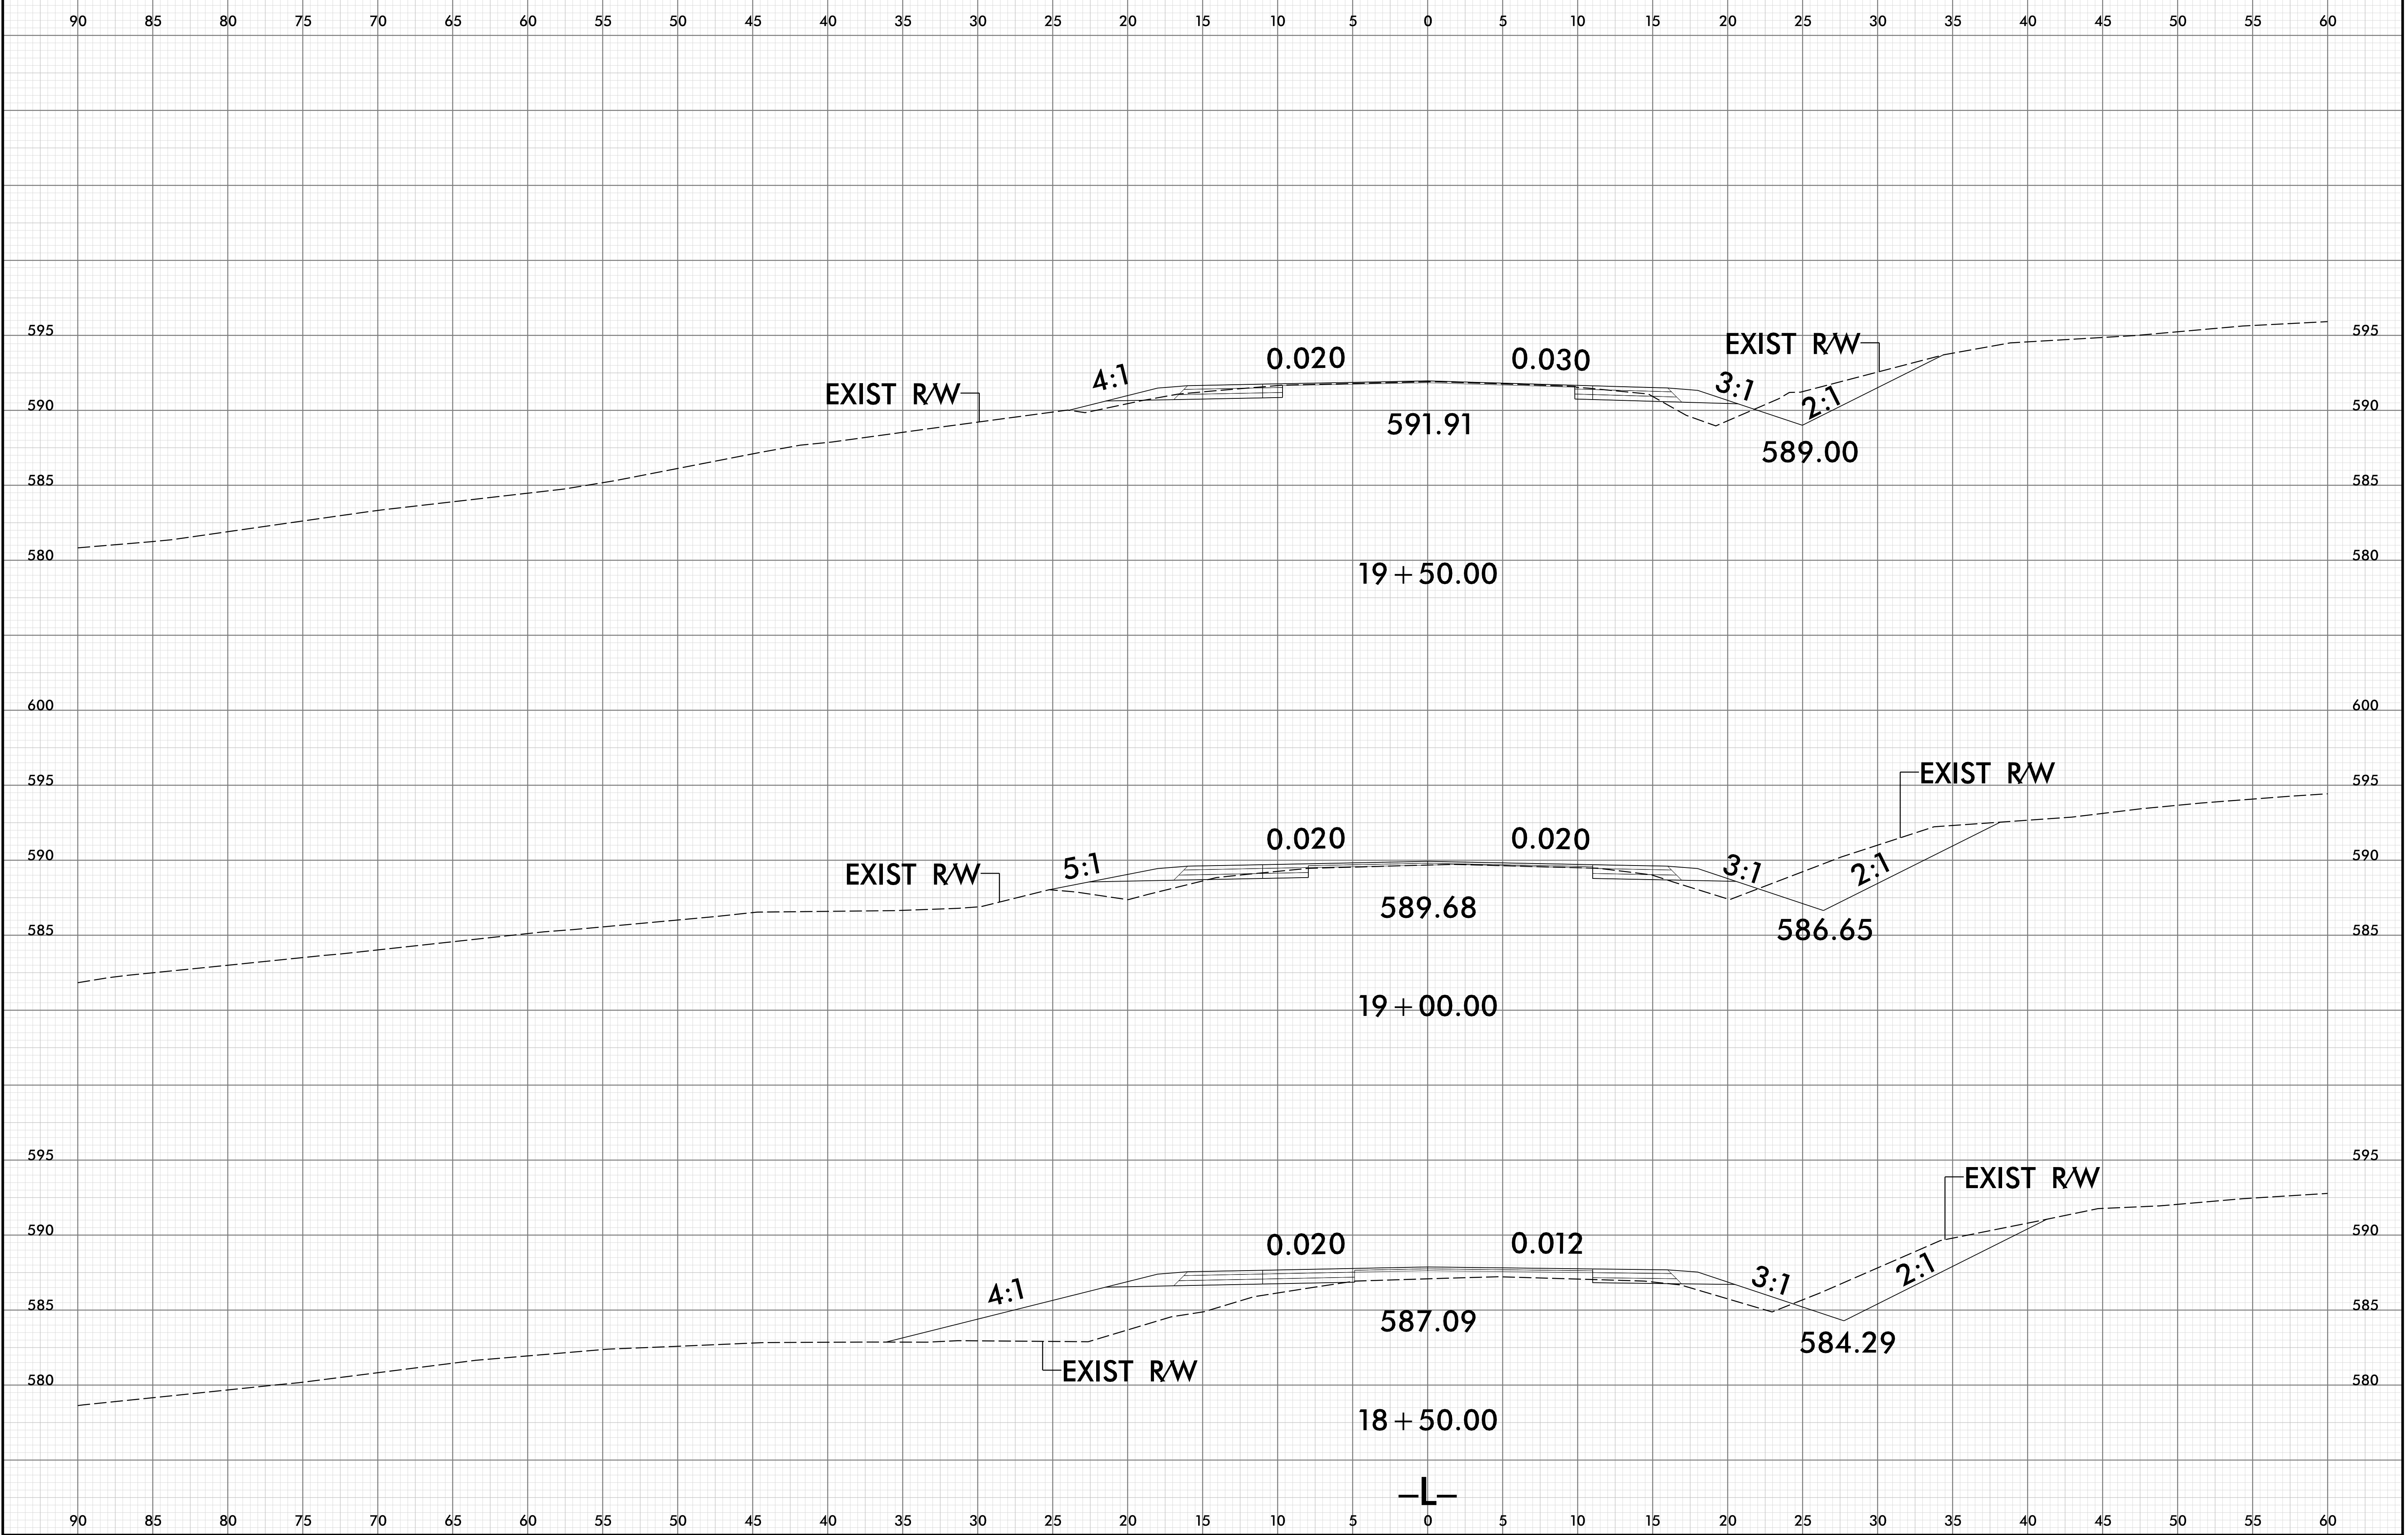


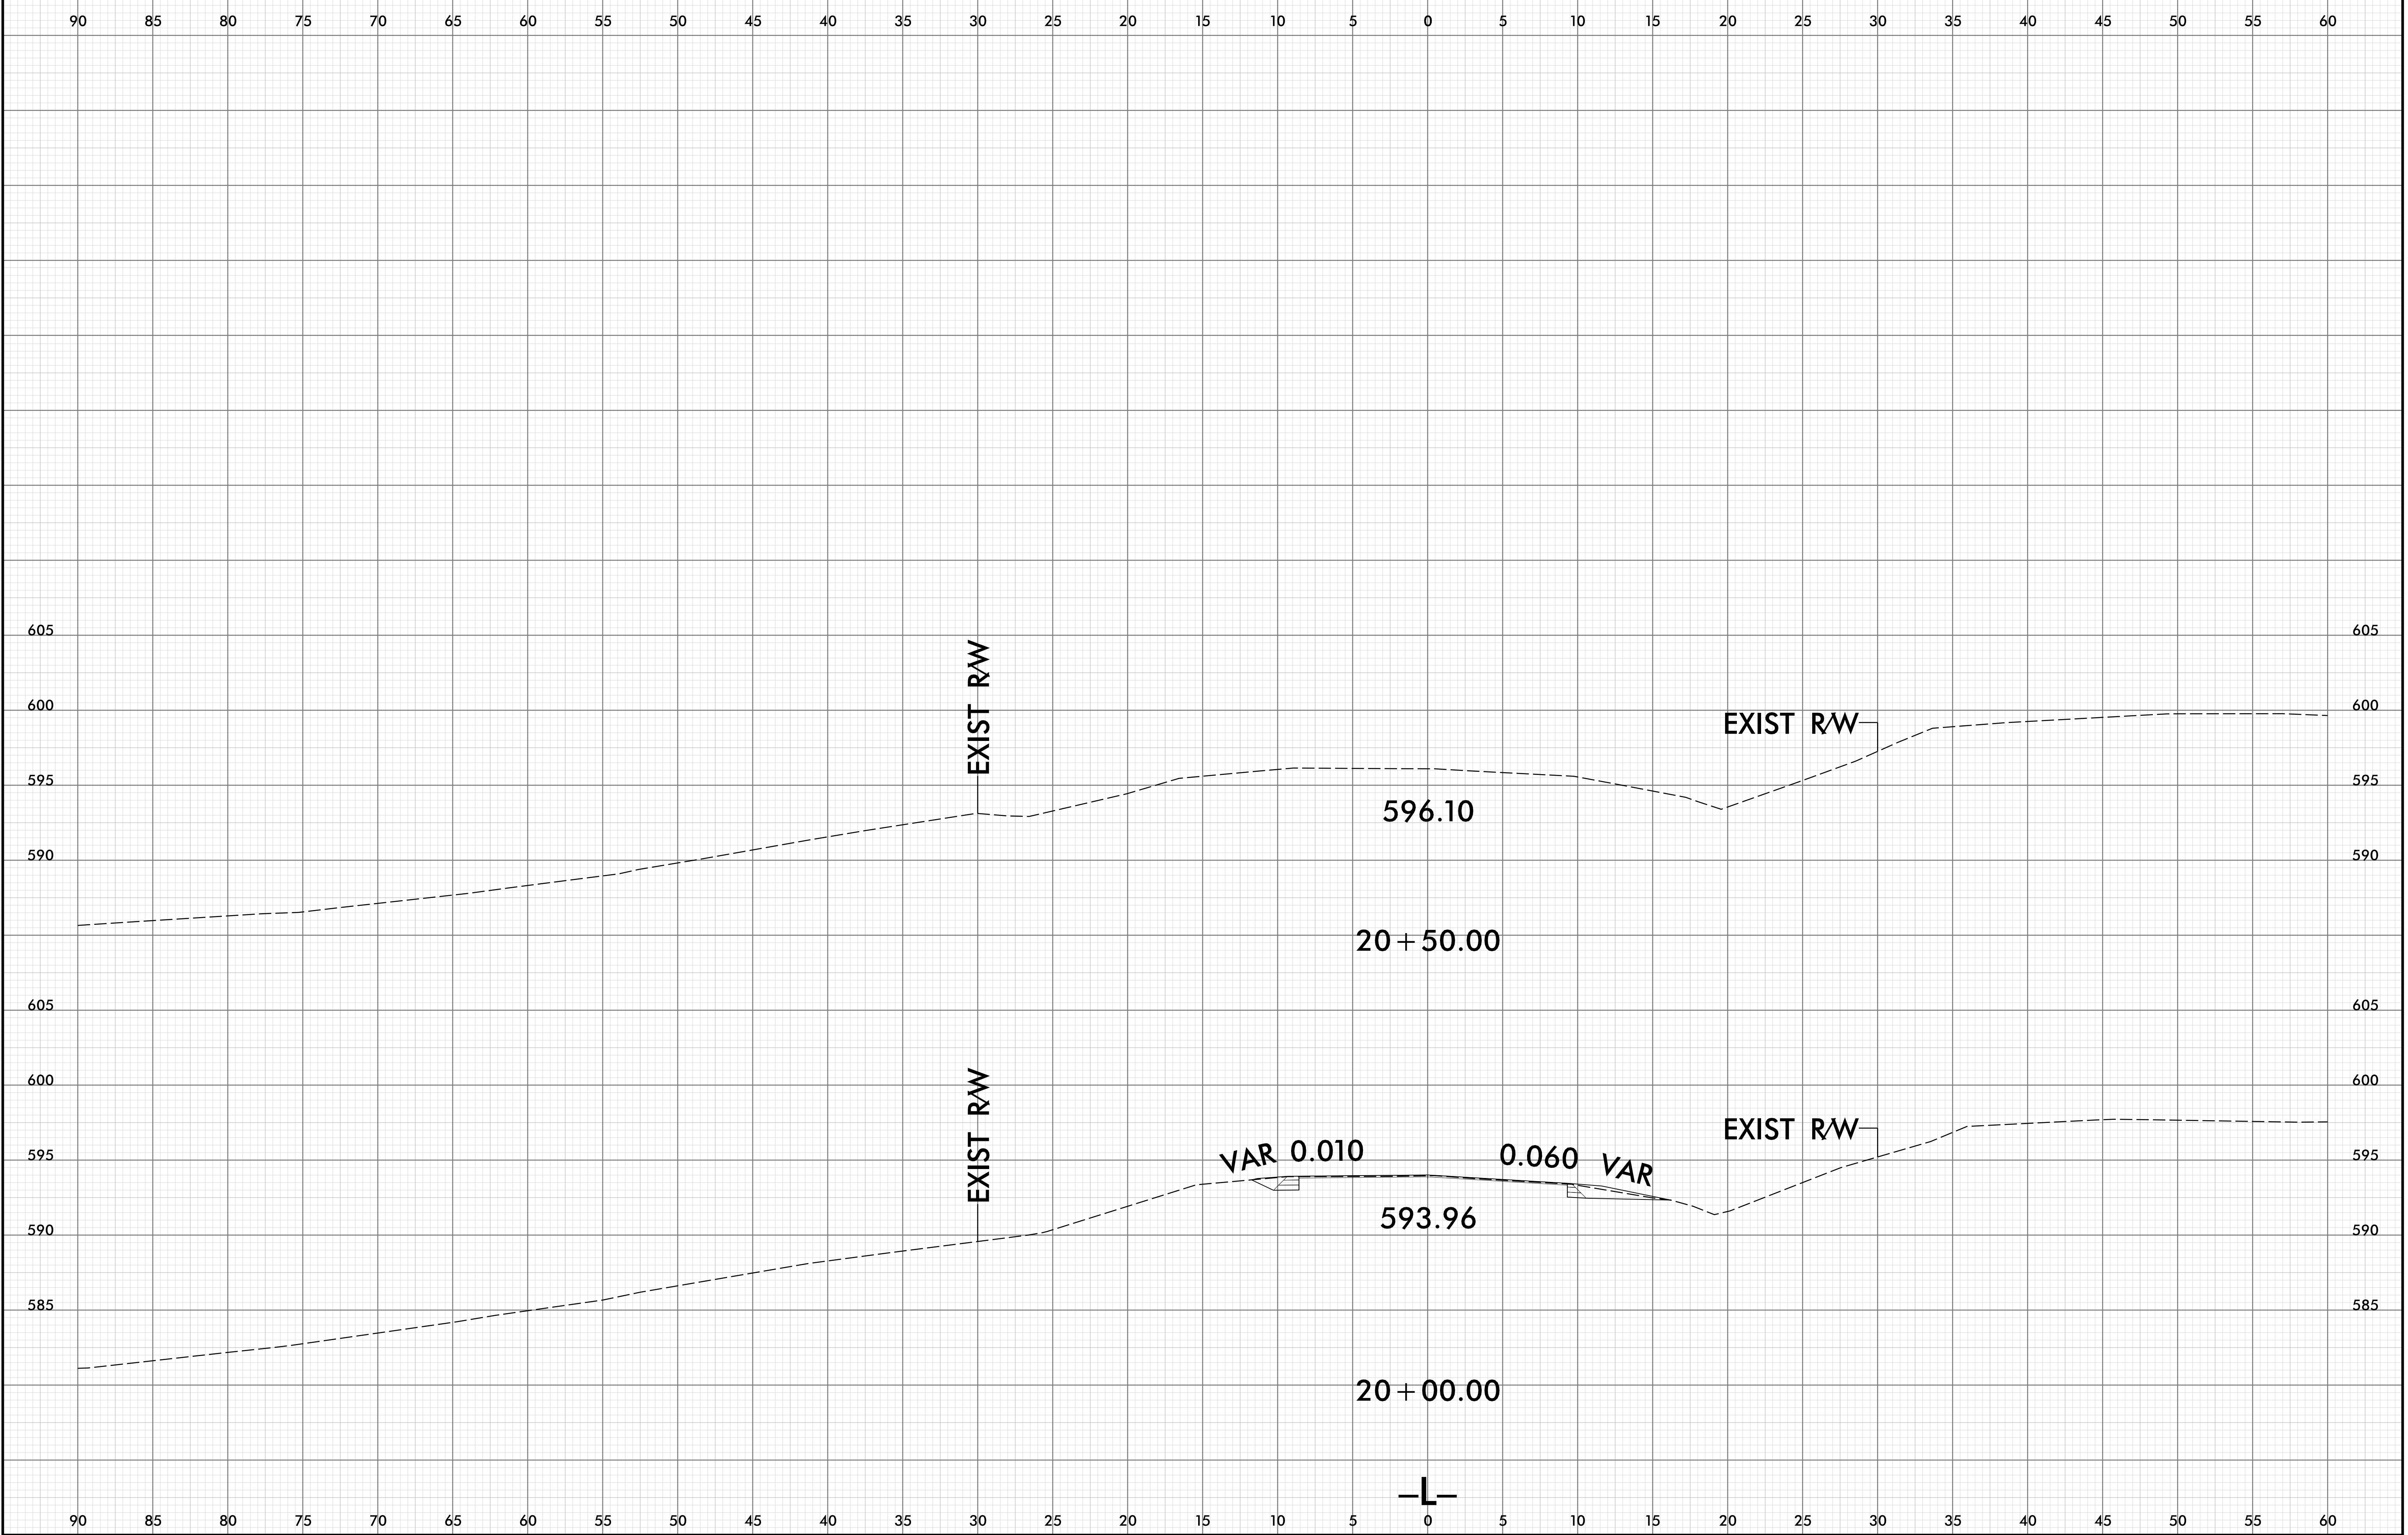

75 70 65 60 55 50 45 40 35 30 25 20 15 10 5 0 5 10 15 20 25 30 35 40 45 50 55 60 65 70 75

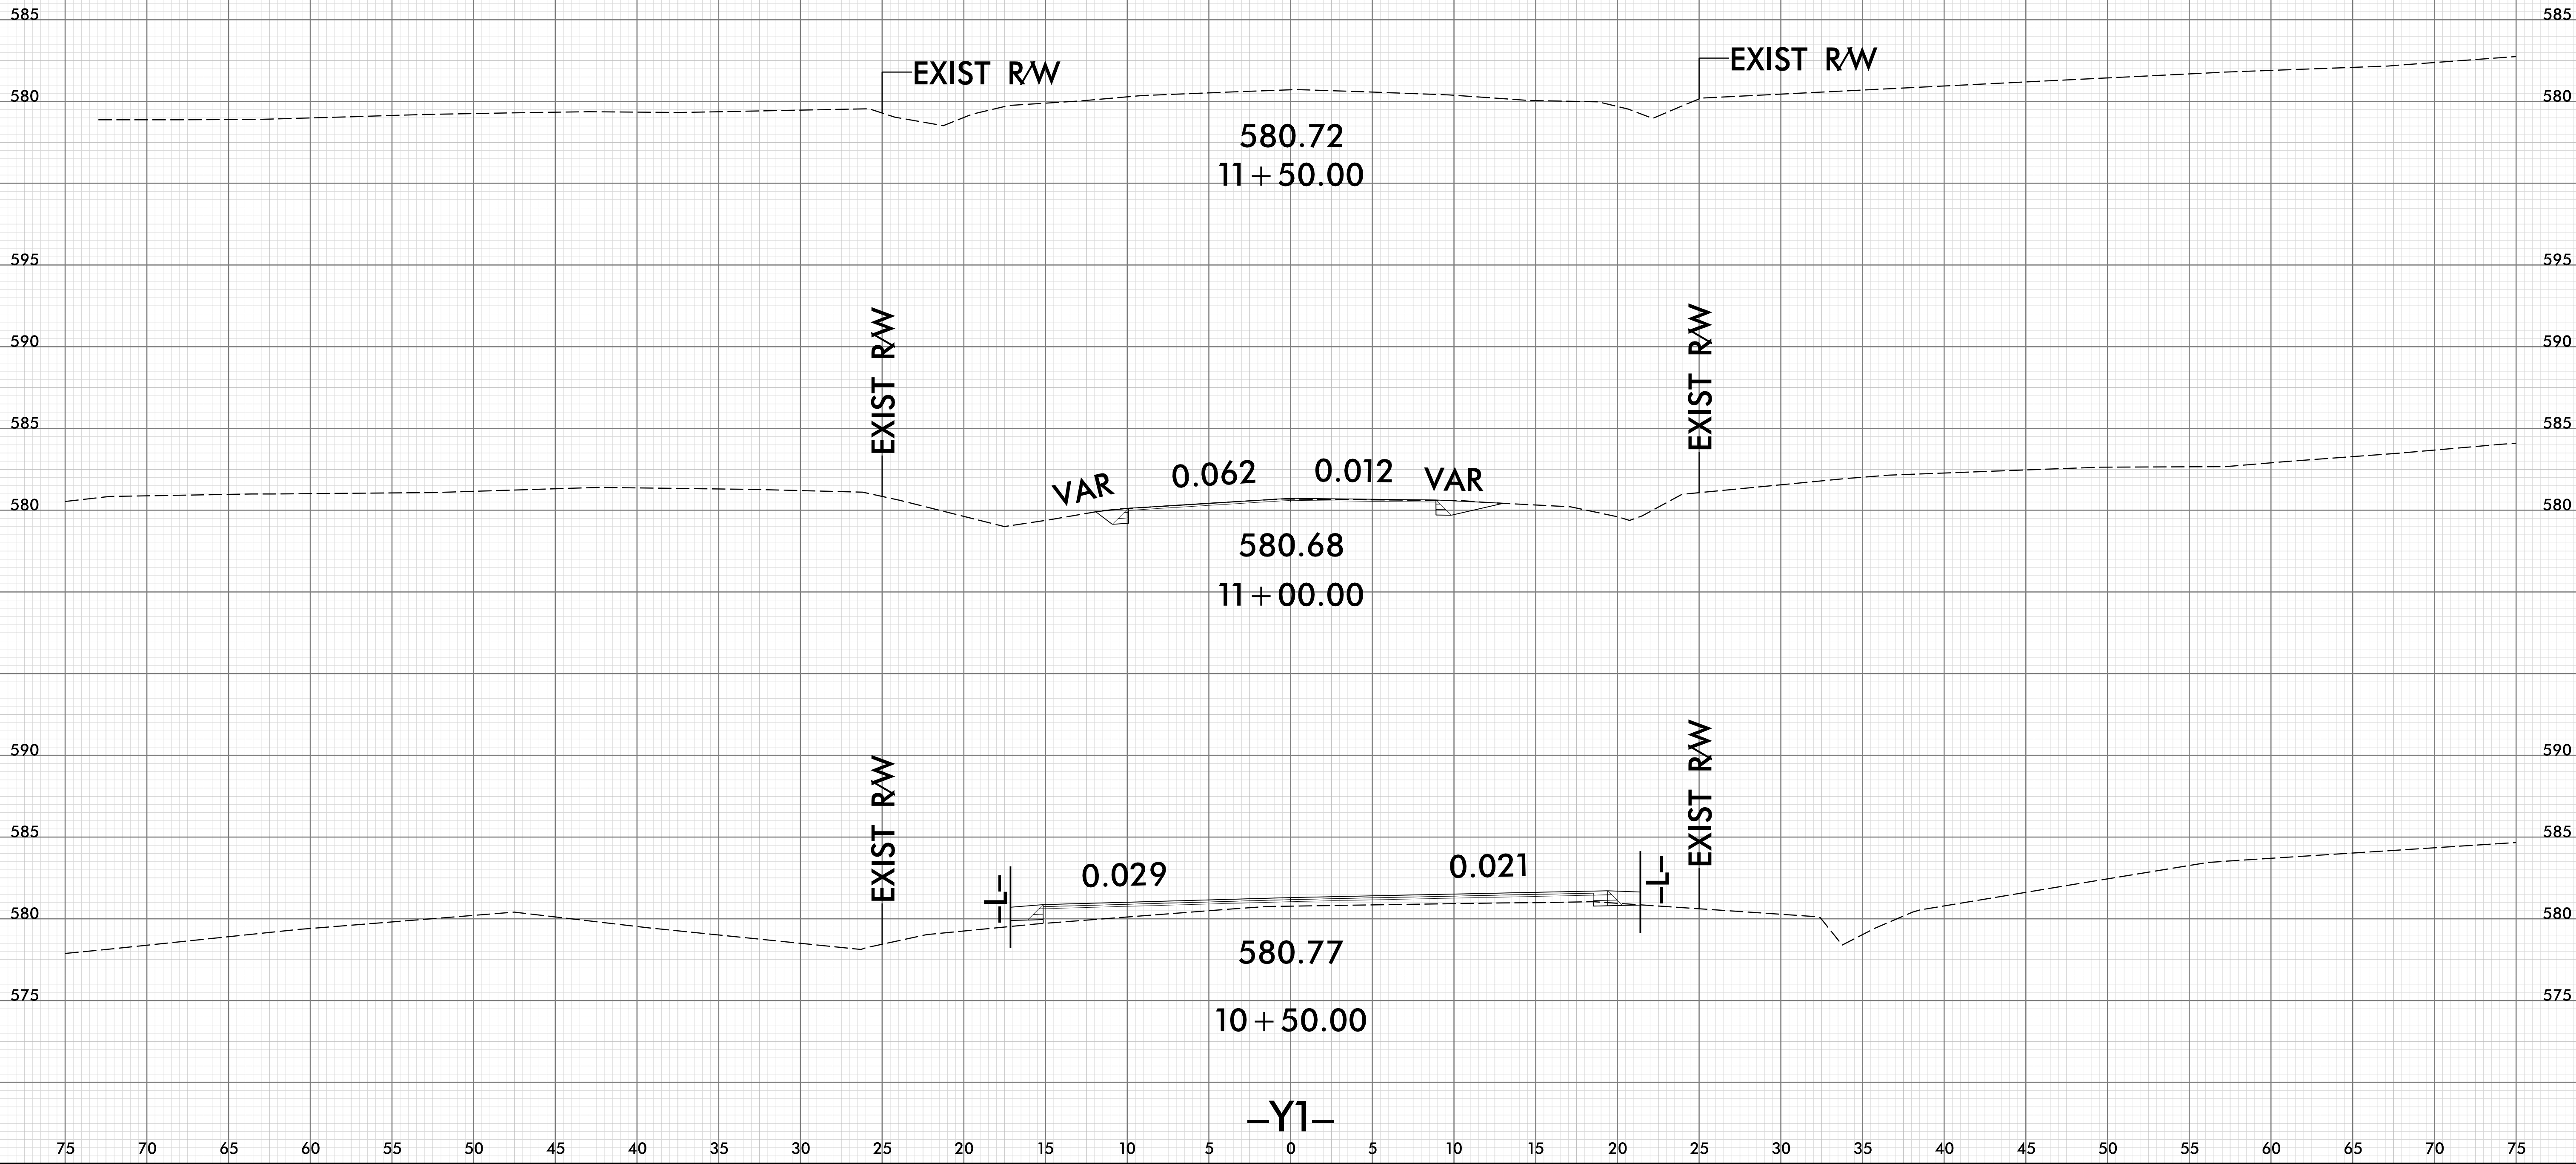

-Y1-

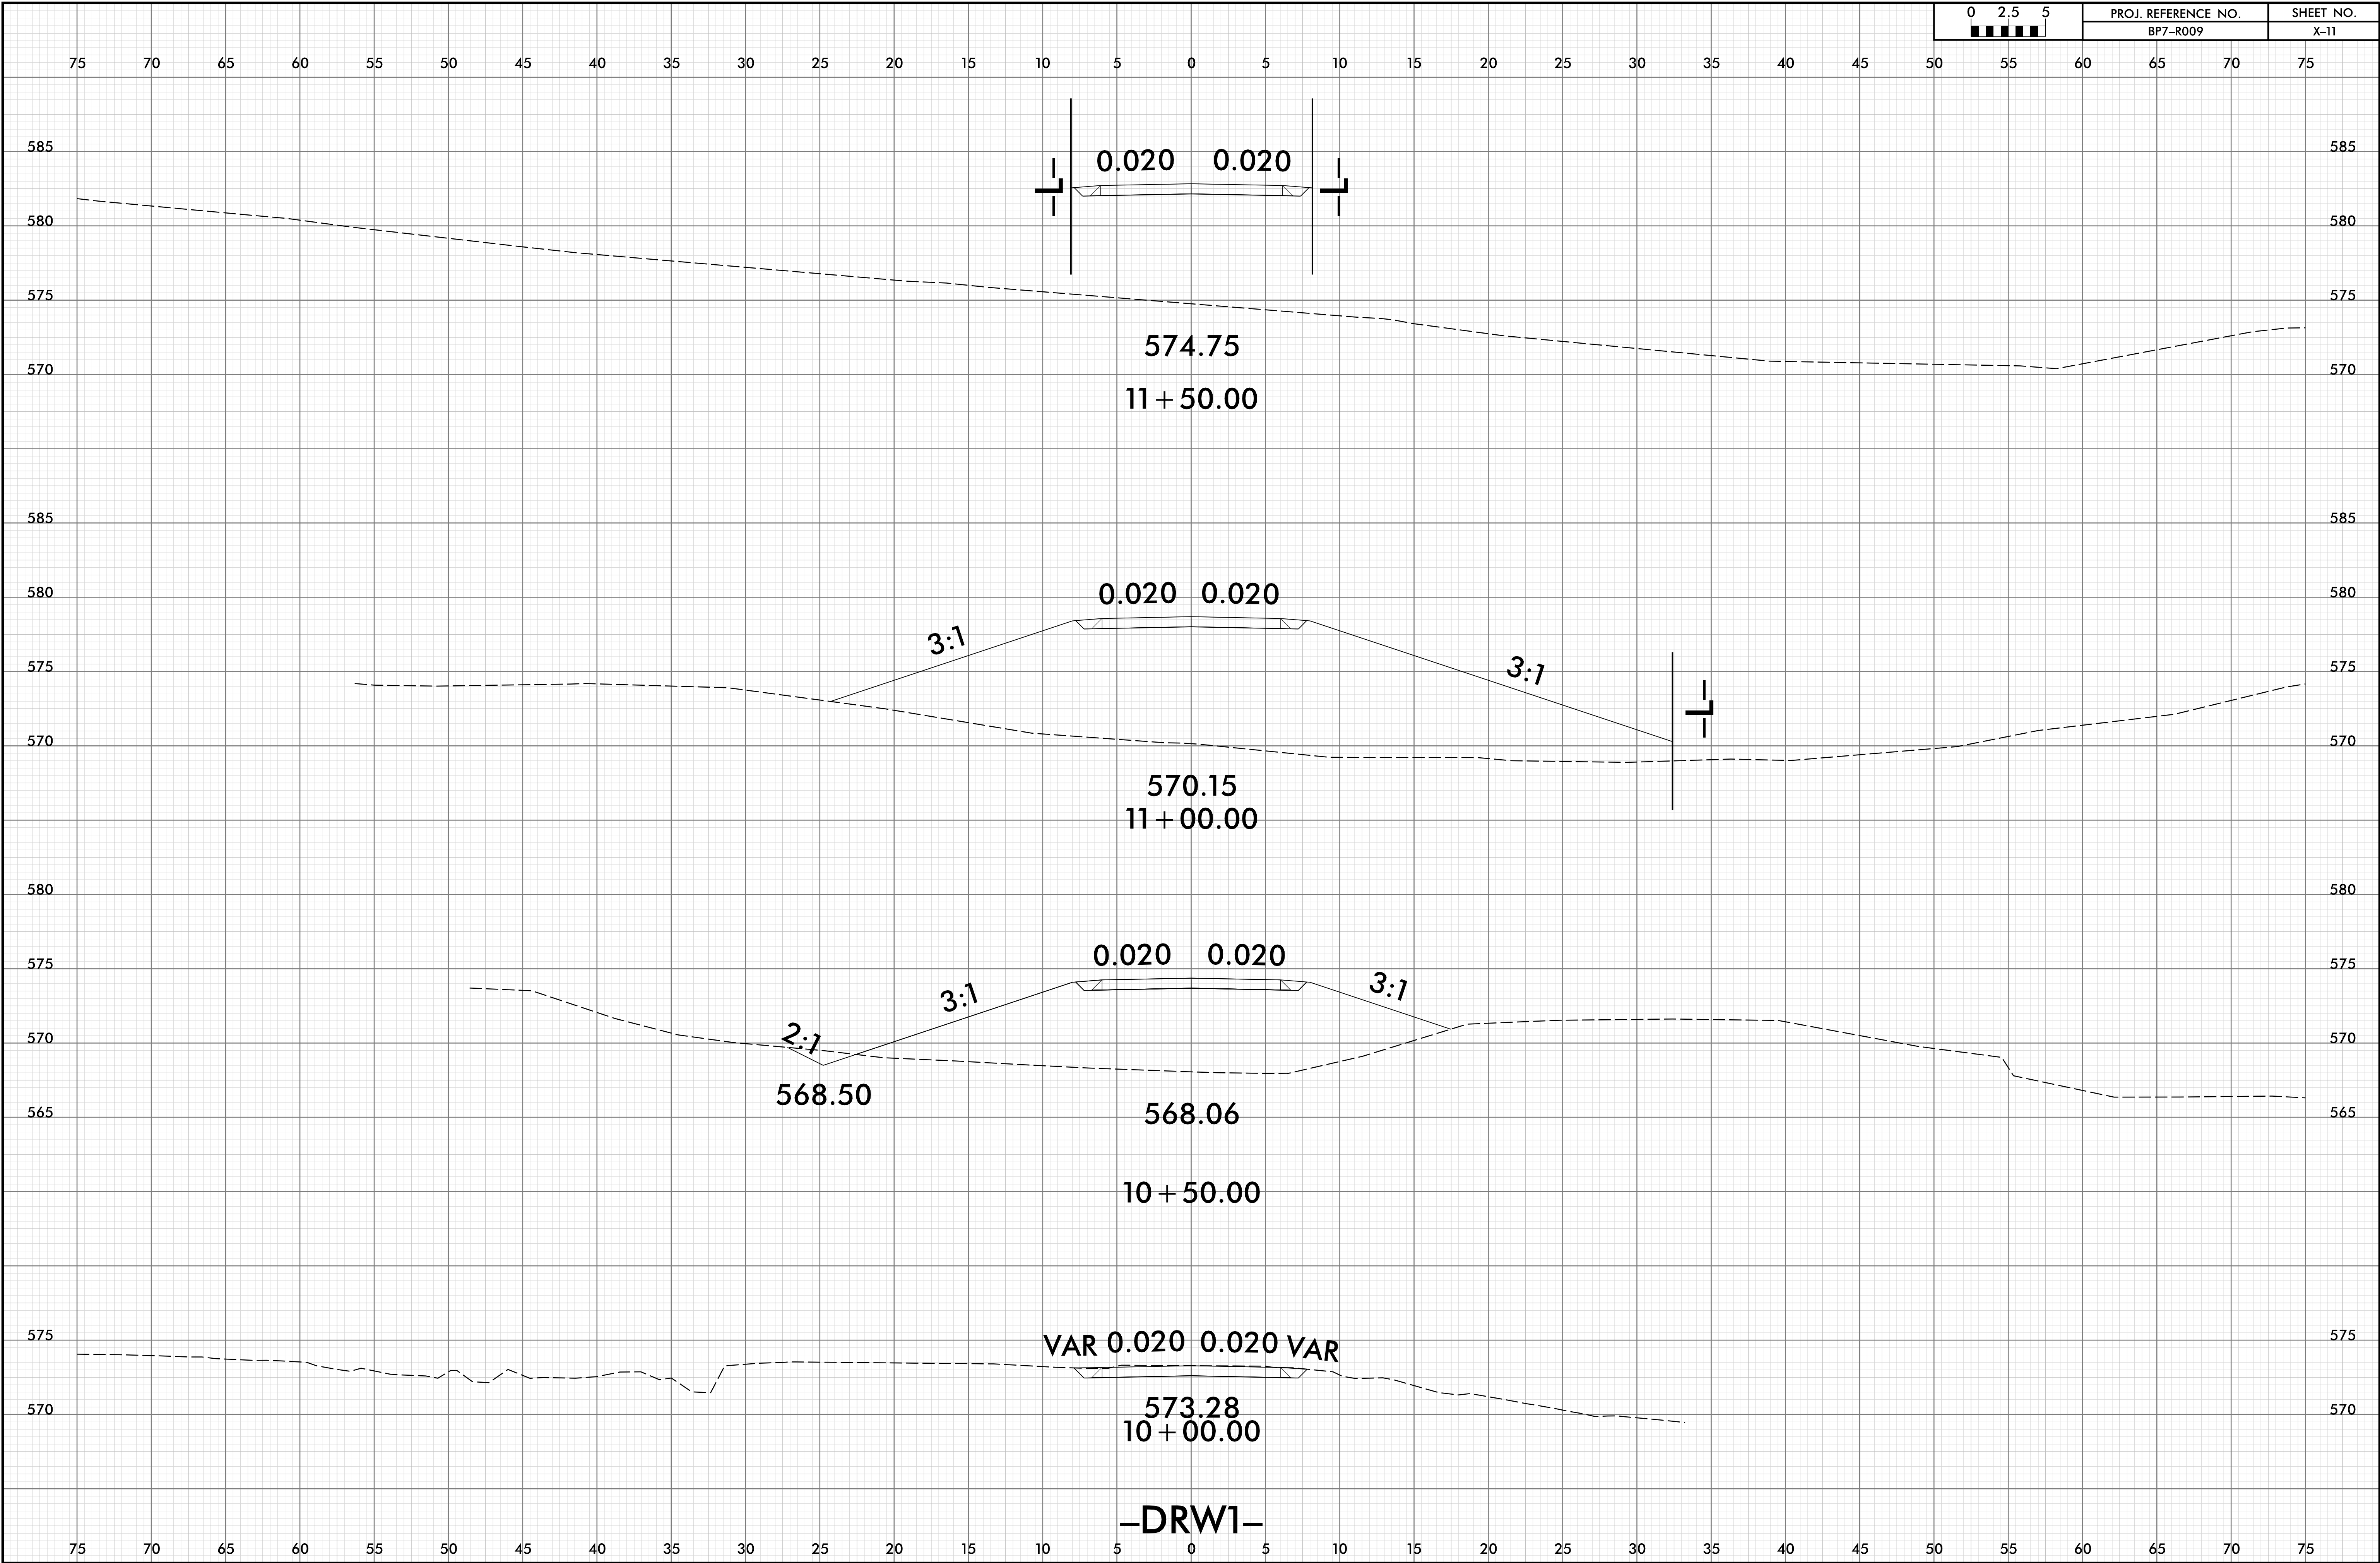

-DRW1-