

**This electronic collection of documents is provided
for the convenience of the user
and is Not a Certified Document –**

**The documents contained herein were originally issued
and sealed by the individuals whose names and license
numbers appear on each page, on the dates appearing
with their signature on that page.**

**This file or an individual page
shall not be considered a certified document.**

COMPUTED BY: JSB DATE: 2-7-19
 CHECKED BY: JL DATE:

PROJECT REFERENCE NO. SHEET NO.
 I-5964 XI-A

DIVISION OF HIGHWAYS
 STATE OF NORTH CAROLINA

CROSS SECTION SUMMARY

IN CUBIC YARDS


-Y3- LOCATION	UNCLASSIFIED EXCAVATION	EMBT
13 + 90.40	0	0
14 + 00	1.5	0
14 + 50	15	0
15 + 00	15	0
15 + 50	15	0
16 + 00	15	0
16 + 50	32	16
17 + 00	52	19
17 + 50	64	4
18 + 00	62	0
18 + 50	32	0
18 + 50	7.5	0
-Y3rpa- LOCATION	UNCLASSIFIED EXCAVATION	EMBT
18 + 56	0	0
19 + 00	5.5	1
19 + 50	12	3
20 + 00	25	2
20 + 04.28	1.6	2
-Y3rpb- LOCATION	UNCLASSIFIED EXCAVATION	EMBT
16 + 65	0	0
17 + 00	35	0
17 + 50	95	0
18 + 00	55	2
18 + 09.12	1.7	0.5

NOTE: EMBANKMENT COLUMN DOES NOT INCLUDE BACKFILL FOR UNDERCUT.

Approximate quantities only. Unclassified excavation, and removal of existing asphalt pavement will be paid for at the contract lump sum price for "grading".

6/23/16

0 2.5 5	PROJ. REFERENCE NO. 1-5964	SHEET NO. X-1
---------	-------------------------------	------------------

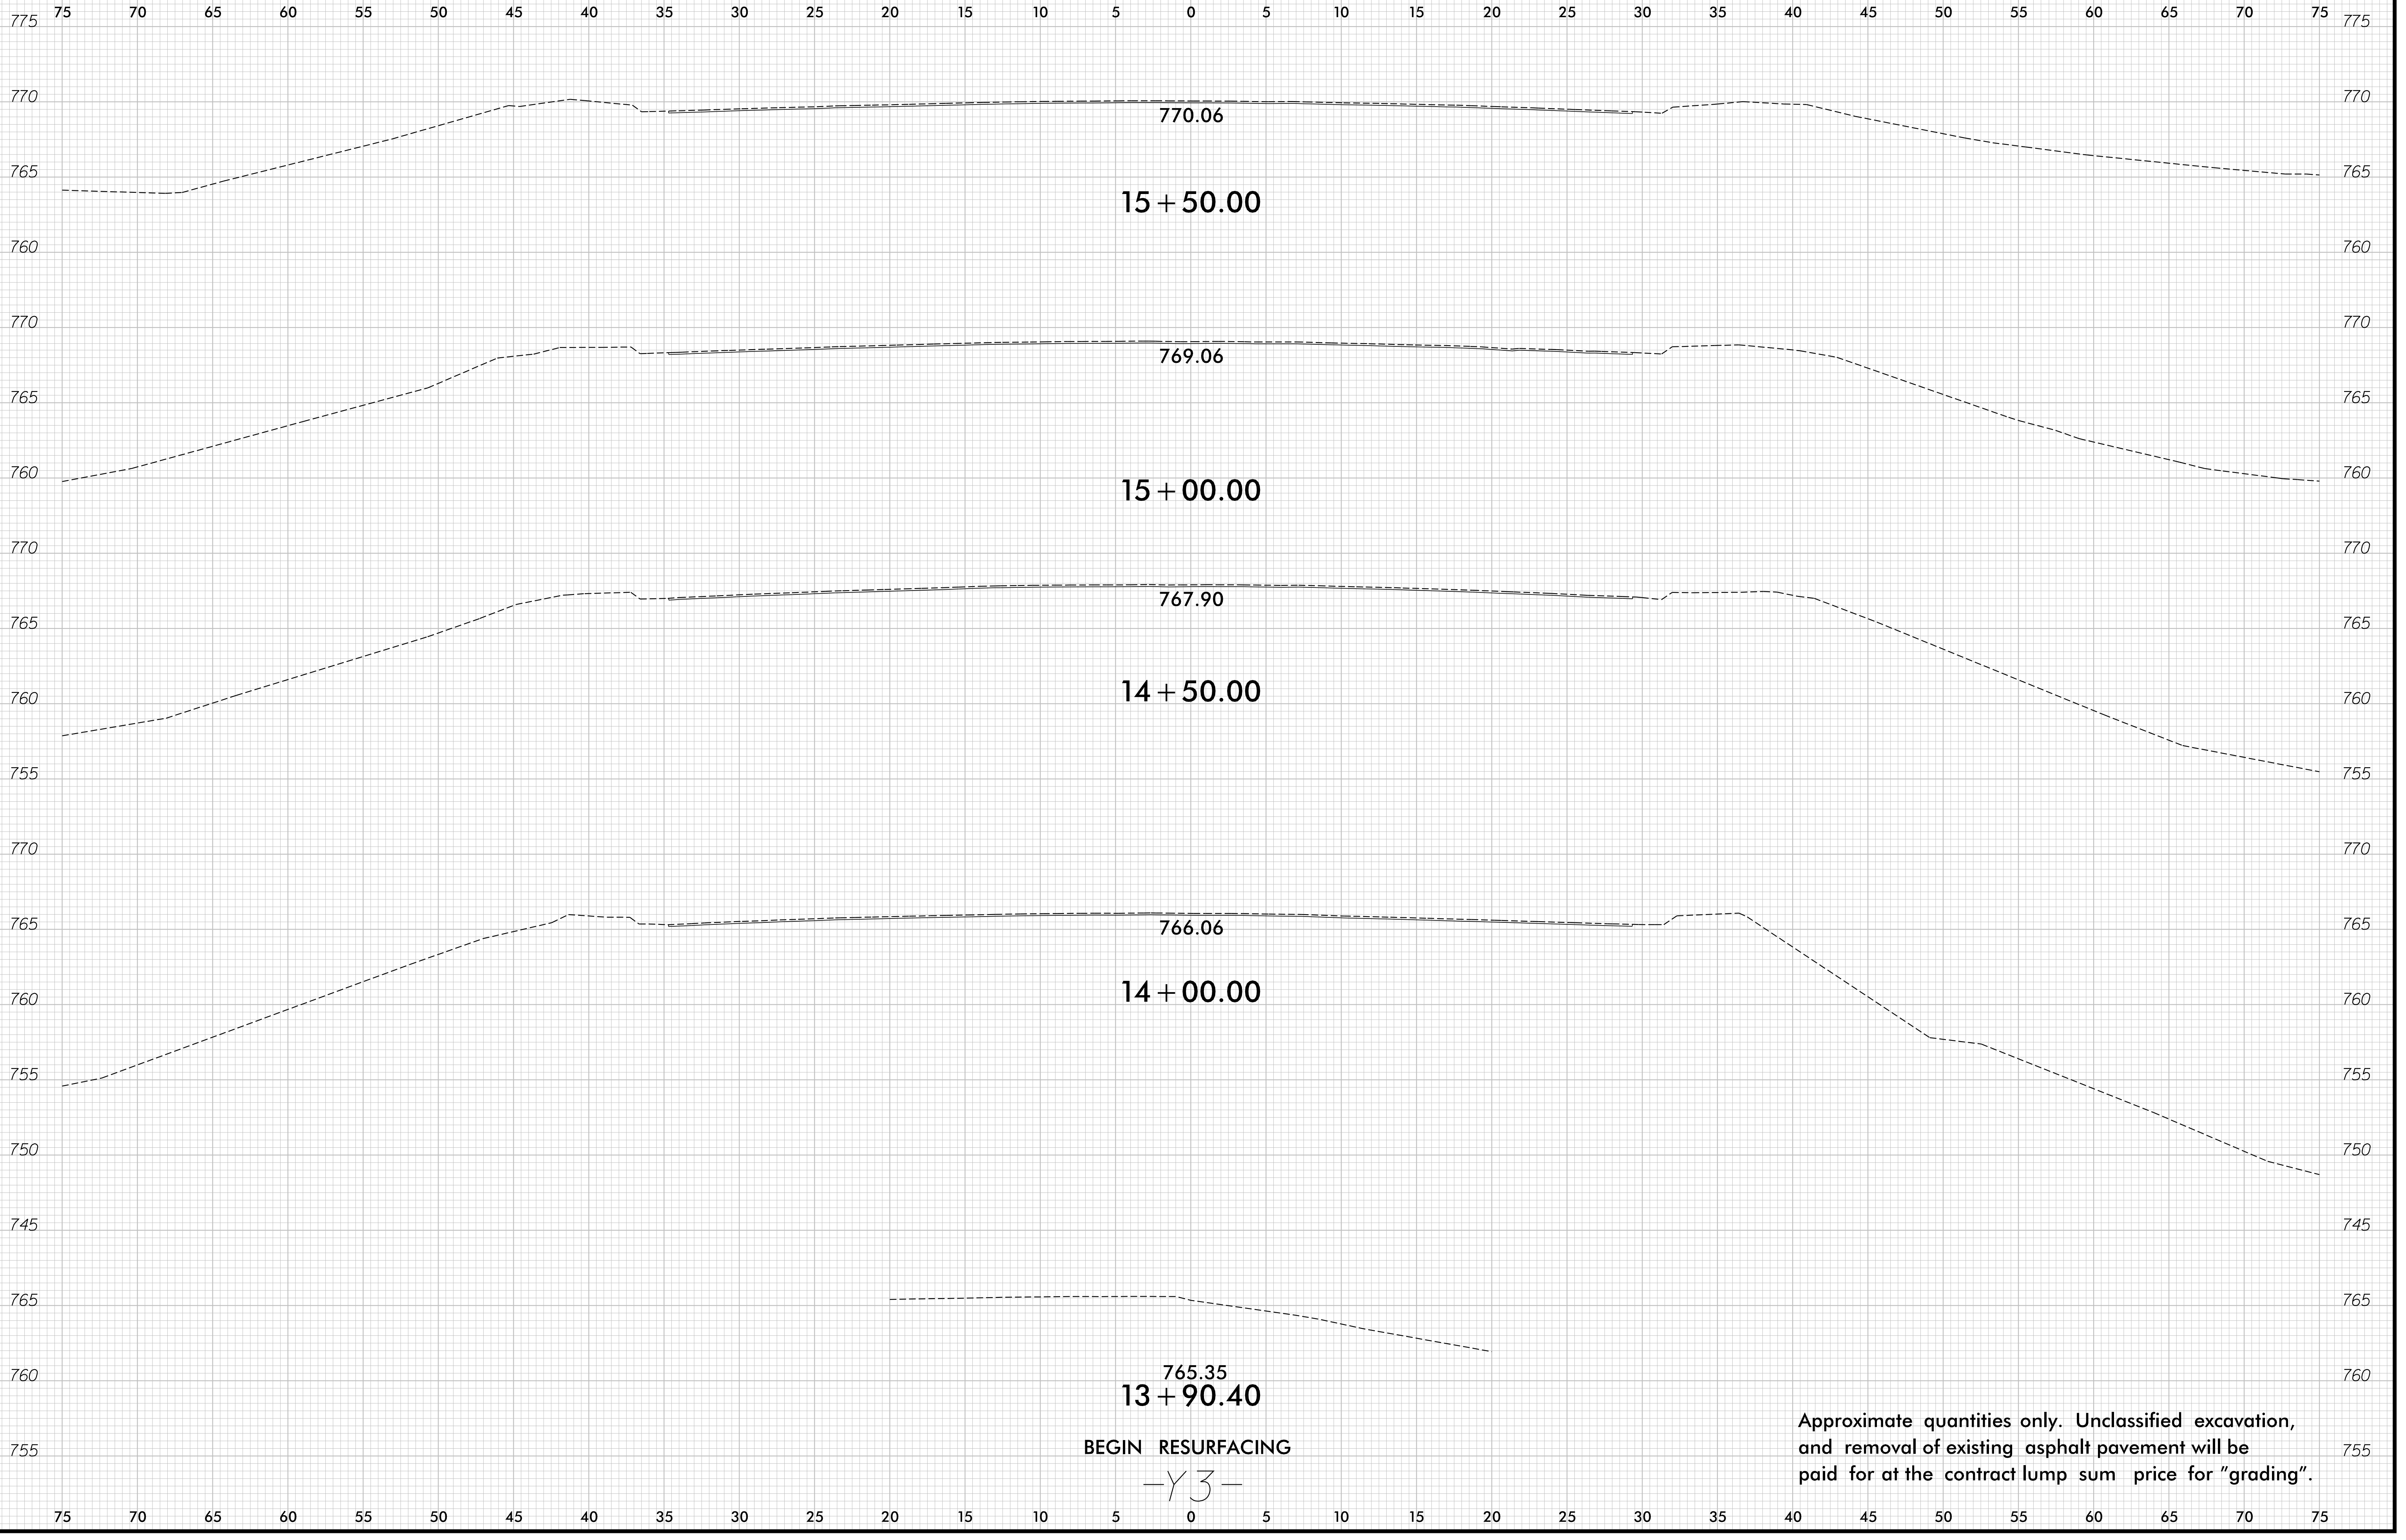

BEGIN RESURFACING


-Y3-

Approximate quantities only. Unclassified excavation, and removal of existing asphalt pavement will be paid for at the contract lump sum price for "grading".

6/6/2019 V:\Asheville\transportation\31639\03 1-5964 Div 7 1-40 Elm-Eugene \Roadway\Xsc\31639_rdy_Y3_xpl.dgn

6/23/16

0 2.5 5	PROJ. REFERENCE NO. 1-5964	SHEET NO. X-2
---------	-------------------------------	------------------

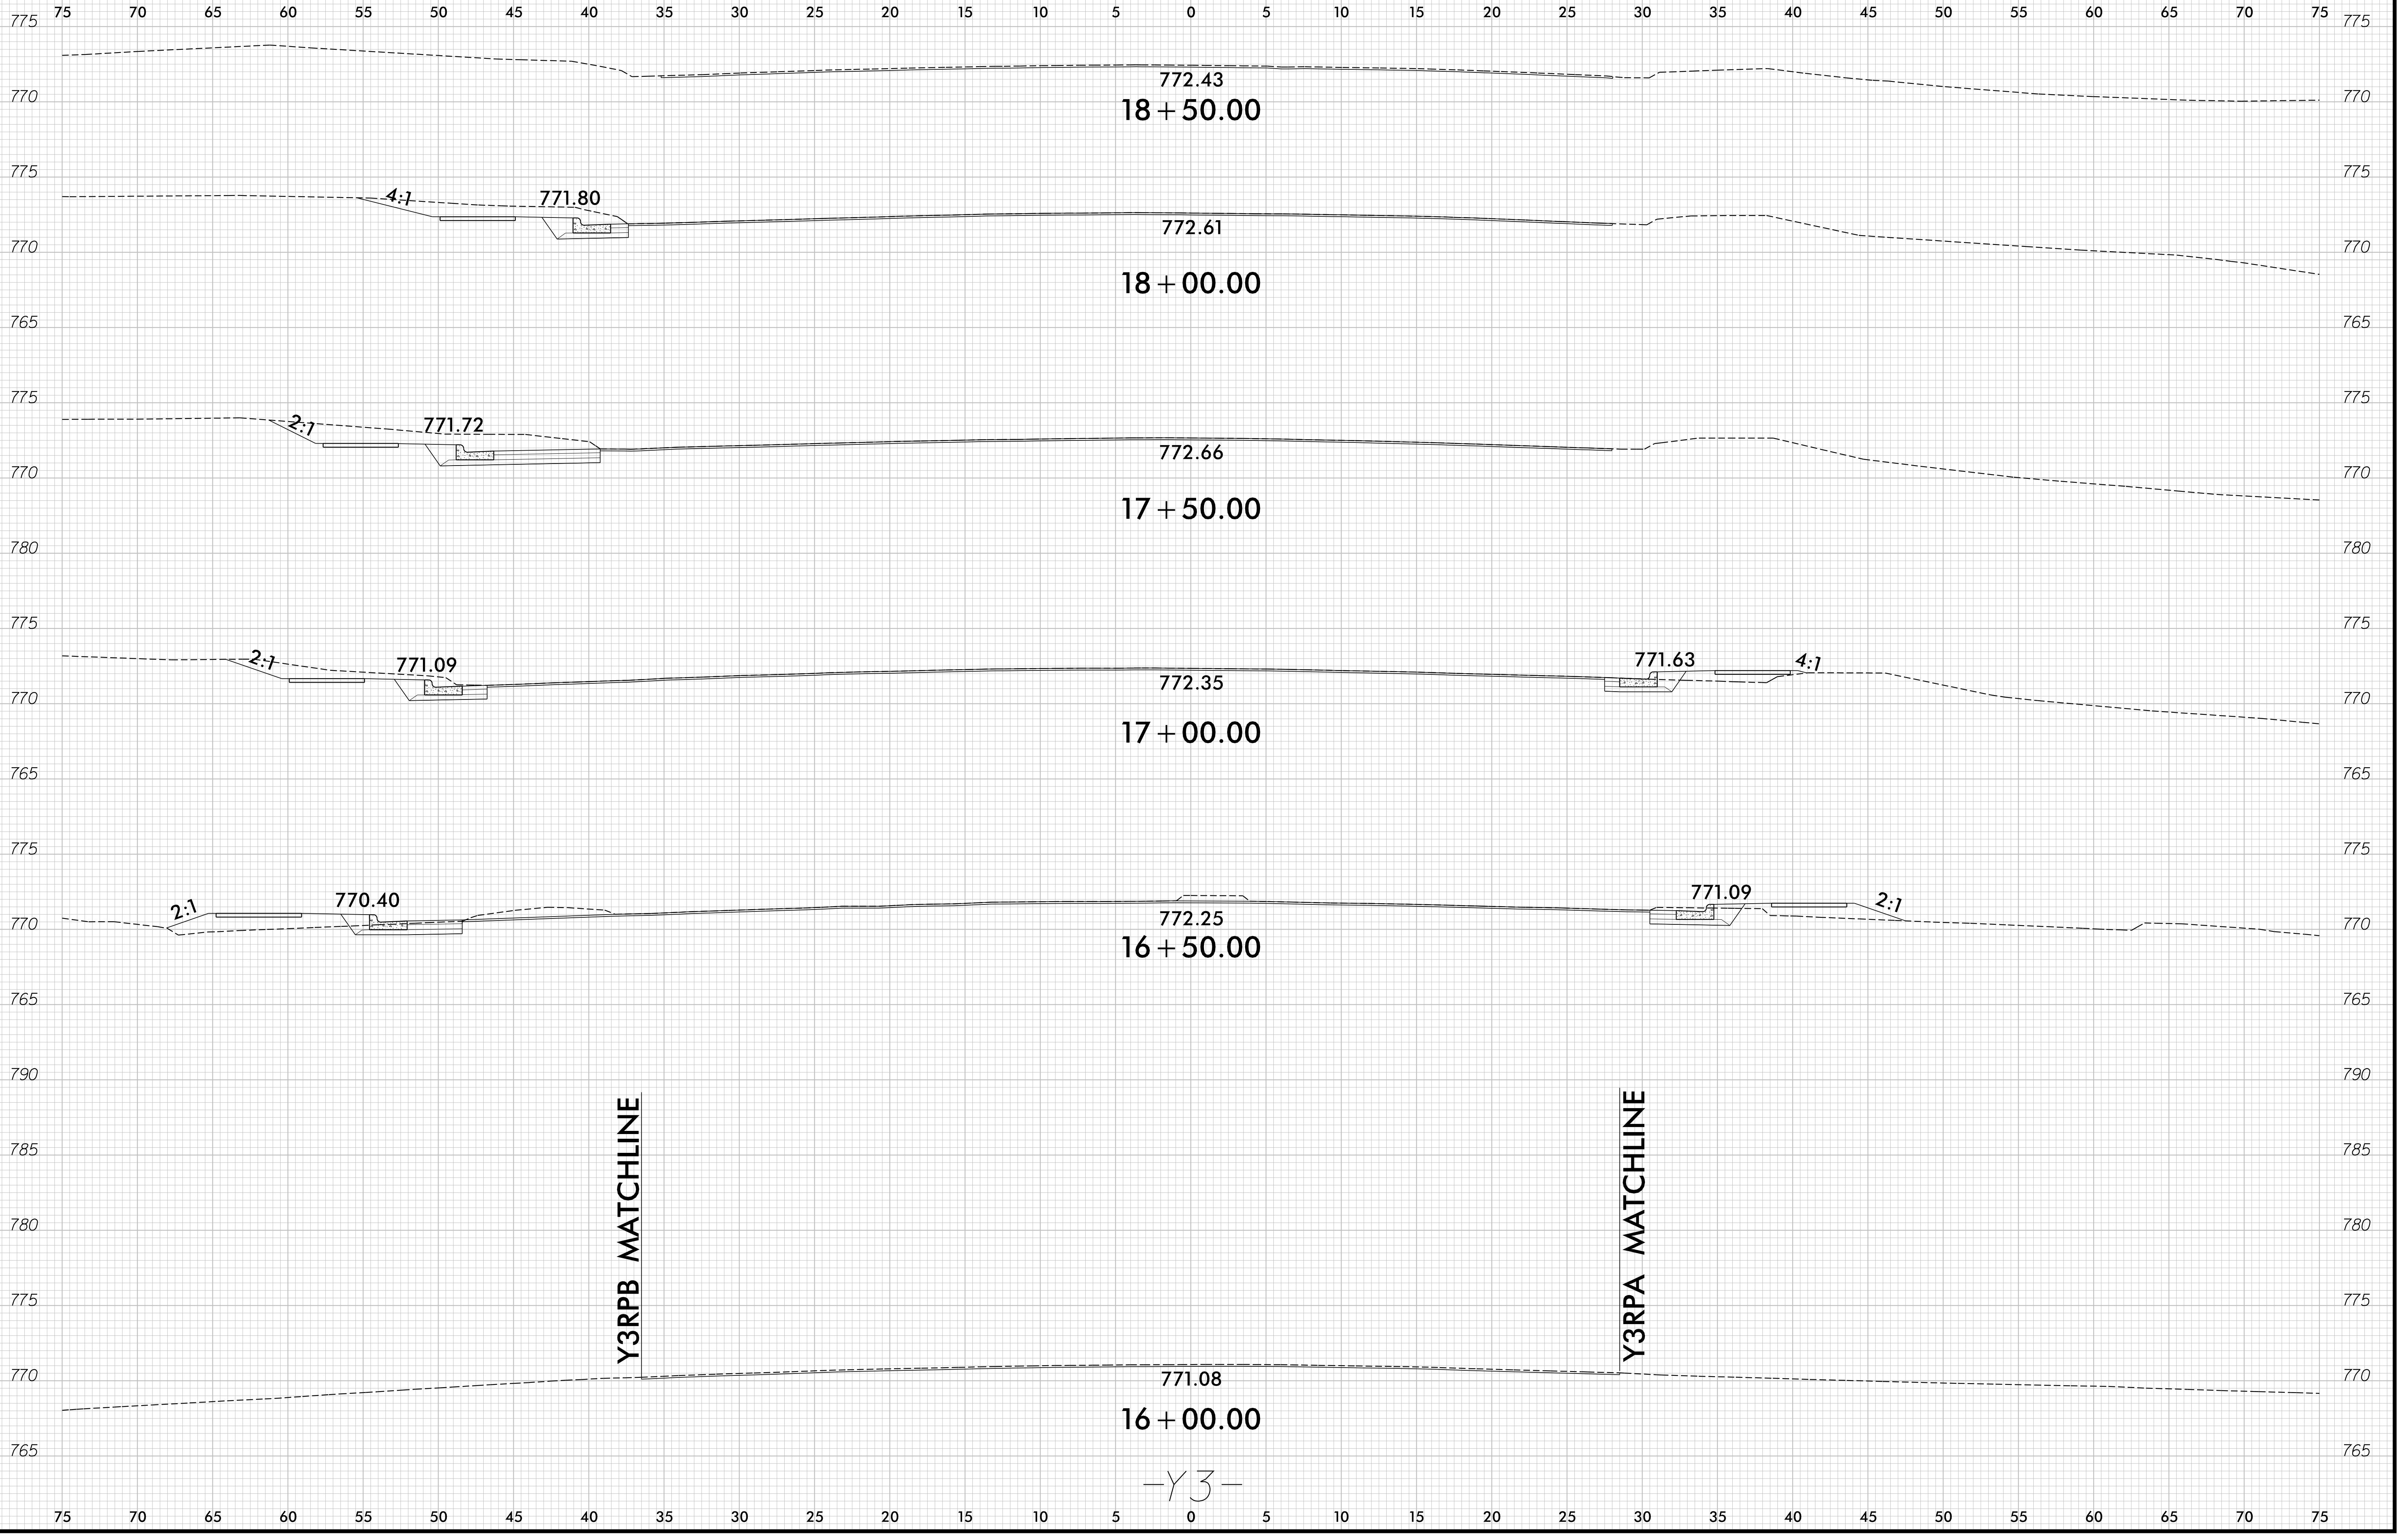

6/6/2019 V:\Asheville\transportation\31639-03 1-5964 Div 7 1-40 Elm-Eugene \Roadway\Xsc\31639_rdy_Y3_xpl.dgn

6/23/16

0 2.5 5	PROJ. REFERENCE NO. 1-5964	SHEET NO. X-3
---------	-------------------------------	------------------

75 70 65 60 55 50 45 40 35 30 25 20 15 10 5 0 5 10 15 20 25 30 35 40 45 50 55 60 65 70 75

775 770

770 772.02
19 + 00.00

END RESURFACING


-Y3-

75 70 65 60 55 50 45 40 35 30 25 20 15 10 5 0 5 10 15 20 25 30 35 40 45 50 55 60 65 70 75

6/6/2019
V:\Asheville\transportation\31639-03 1-5964 Div 7 1-40 Elm-Eugene \Roadway\Xsc\31639_rdy_Y3_xpl.dgn
user:jsbrinch

6/23/16

0 2.5 5	PROJ. REFERENCE NO. 1-5964	SHEET NO. X-4
---------	-------------------------------	------------------

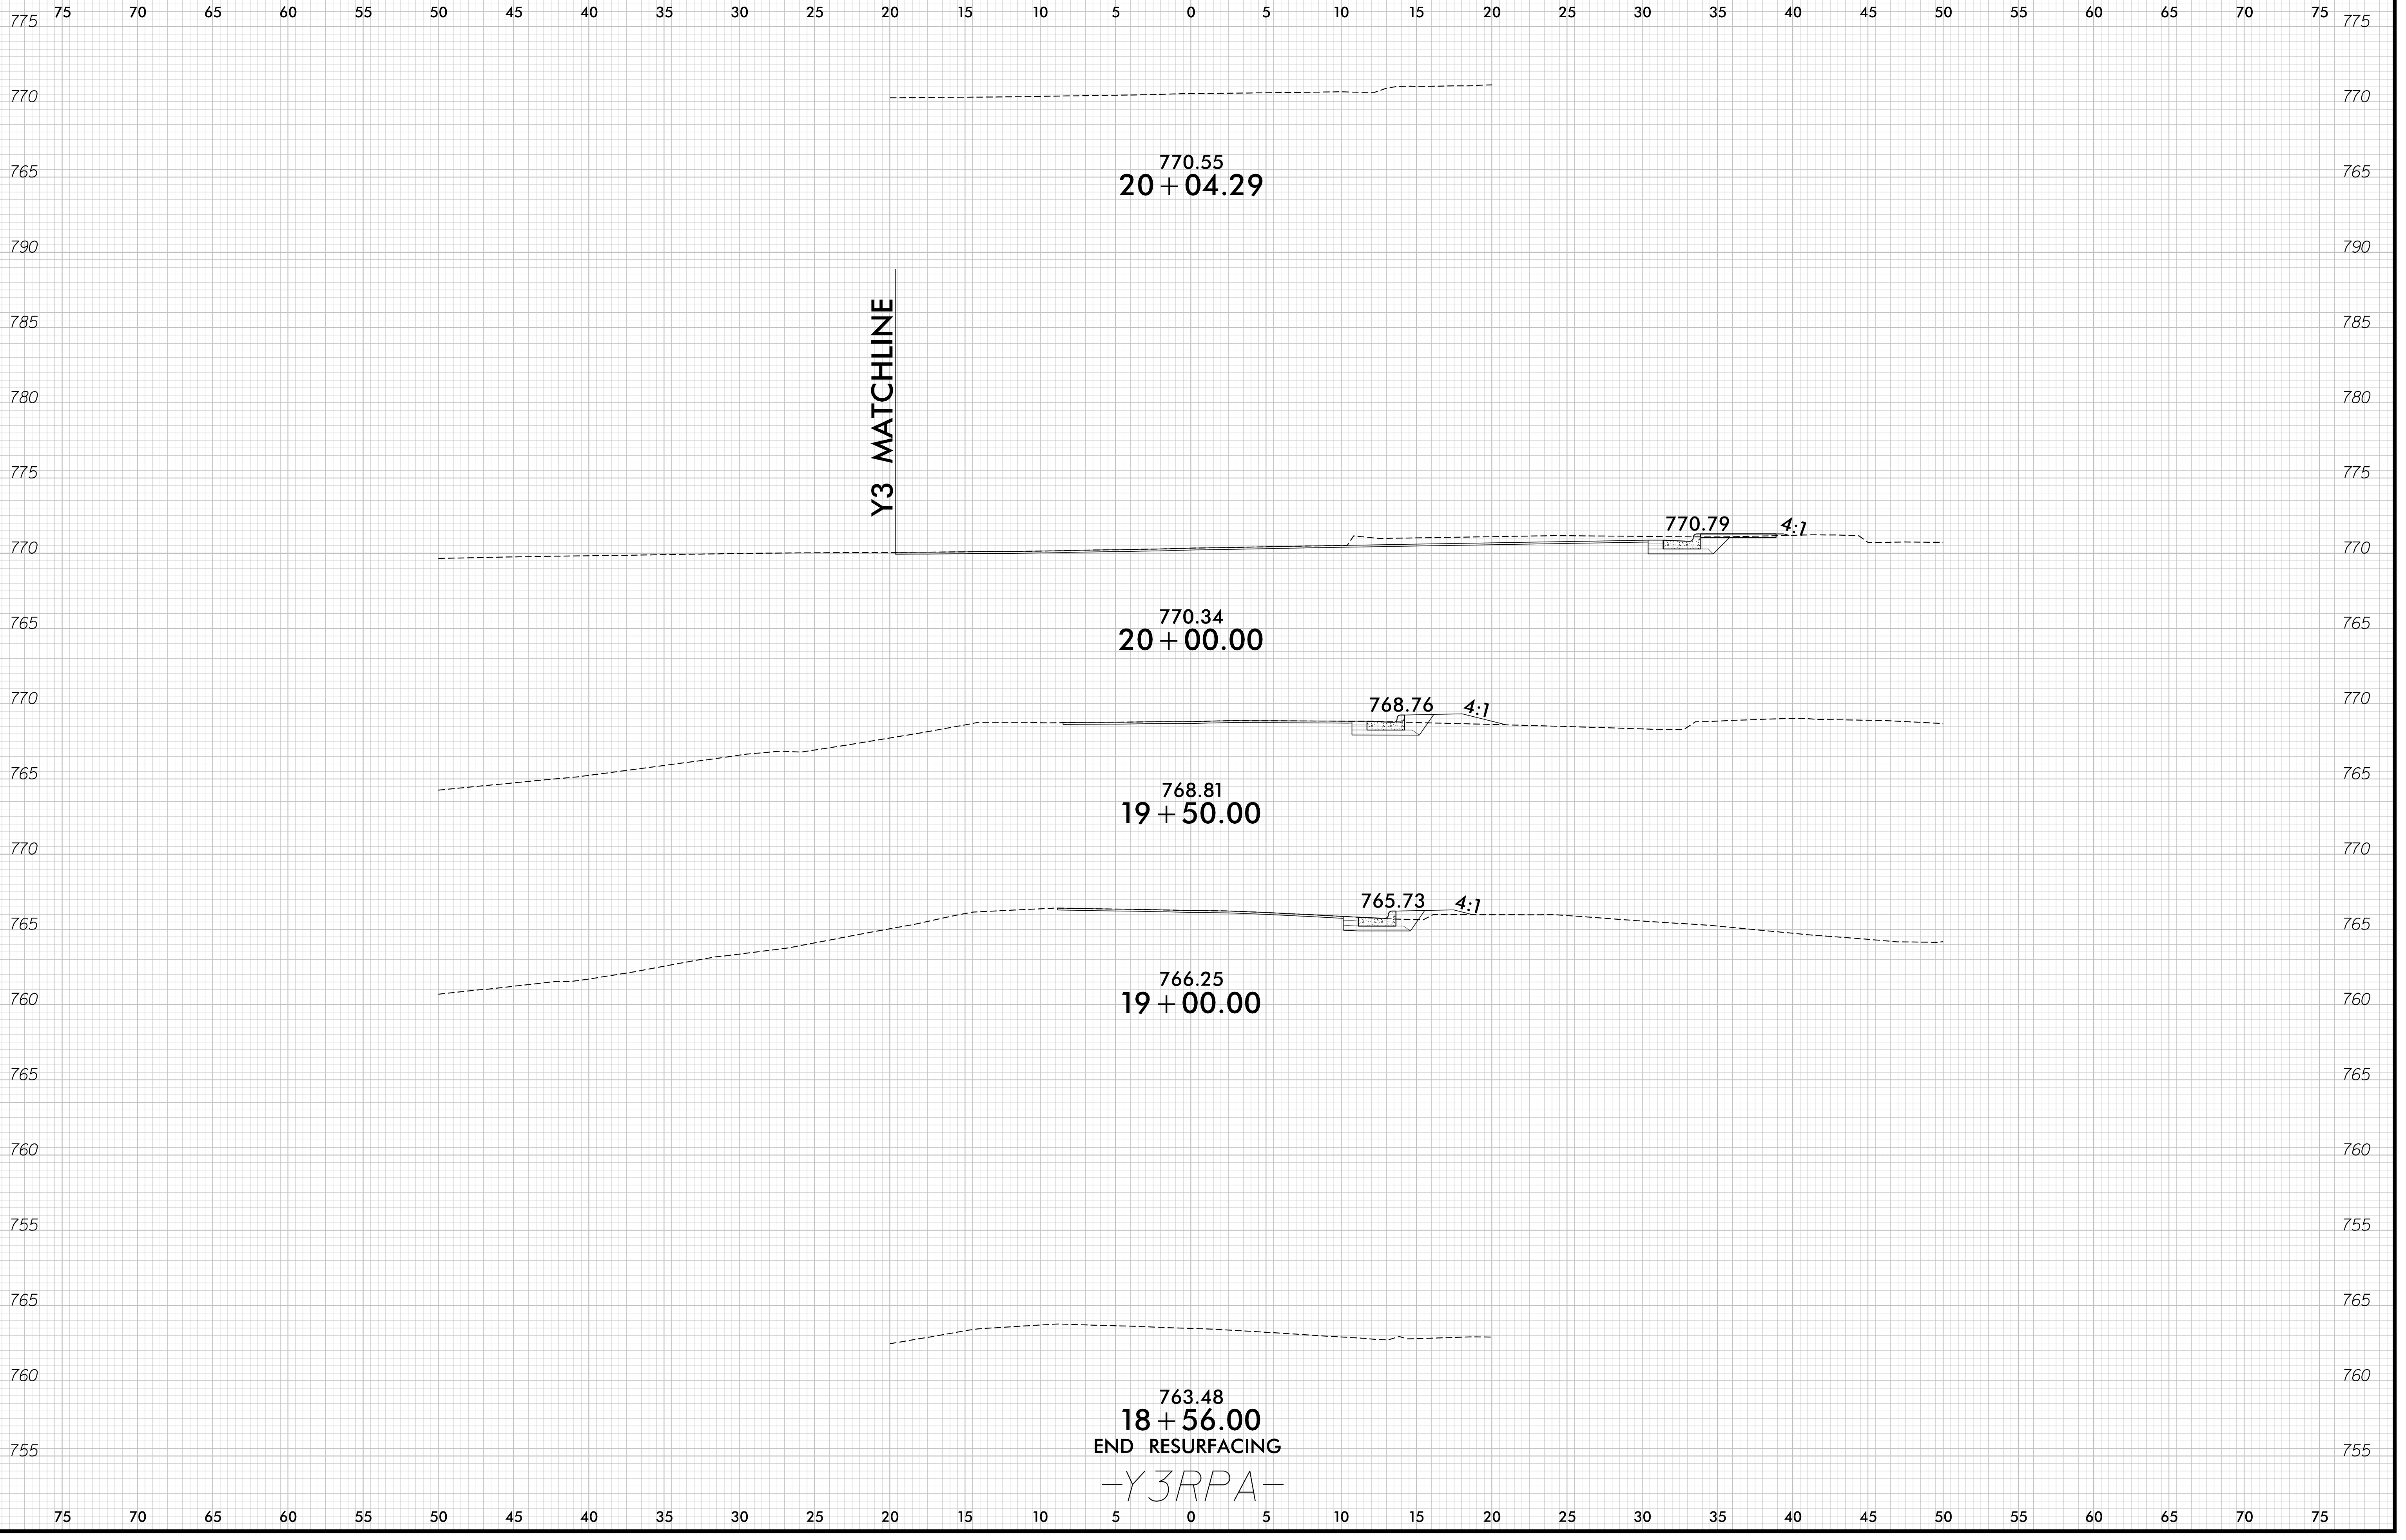


6/6/2019 V:\Asheville\transportation\31639-03 1-5964 Div 7 I-40 Elm-Eugene\Roadway\Xsc\31639_rdy_Y3RPA_xpl.dgn

75 70 65 60 55 50 45 40 35 30 25 20 15 10 5 0 5 10 15 20 25 30 35 40 45 50 55 60 65 70 75

6/23/16


0 2.5 5	PROJ. REFERENCE NO. 1-5964	SHEET NO. X-5
---------	-------------------------------	------------------

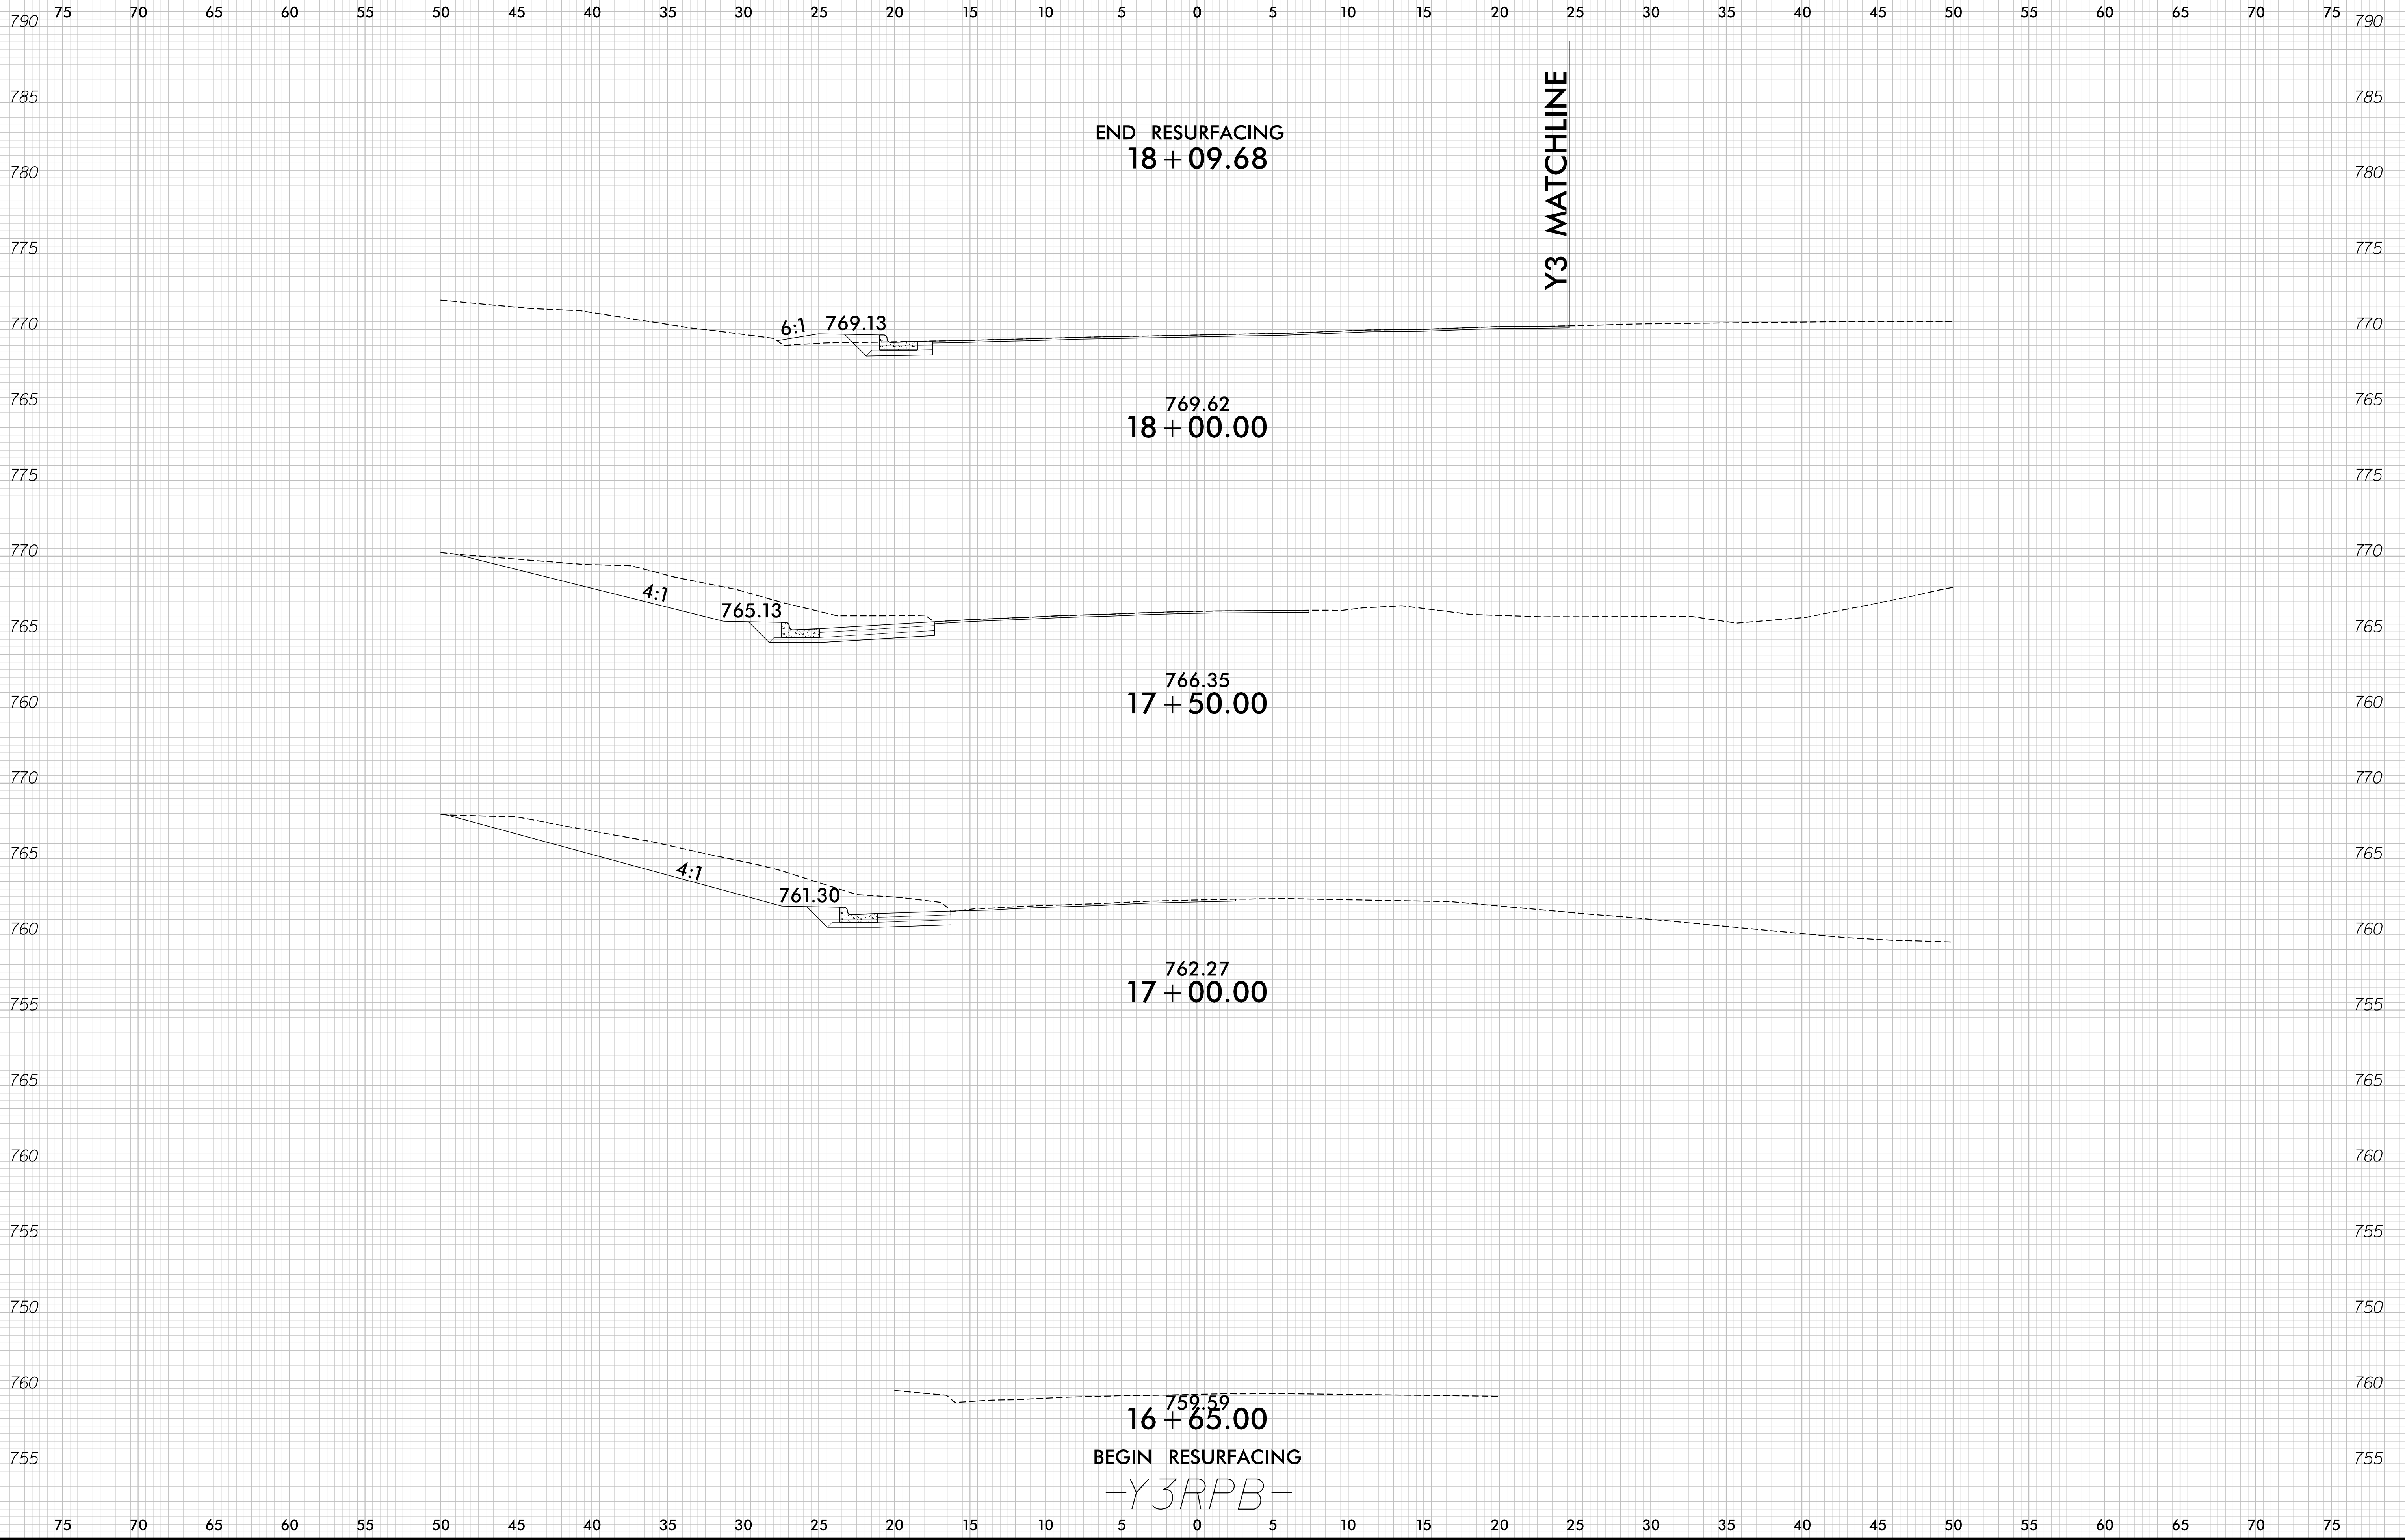

6/6/2019 V:\Asheville\transportation\31639-03 1-5964 Div 7 I-40 Elm-Eugene \Roadway\Xsc\31639_rdy_Y3RPB_xpl.dgn

6/23/16

0 2.5 5	PROJ. REFERENCE NO. 1-5964	SHEET NO. X-6
---------	-------------------------------	------------------

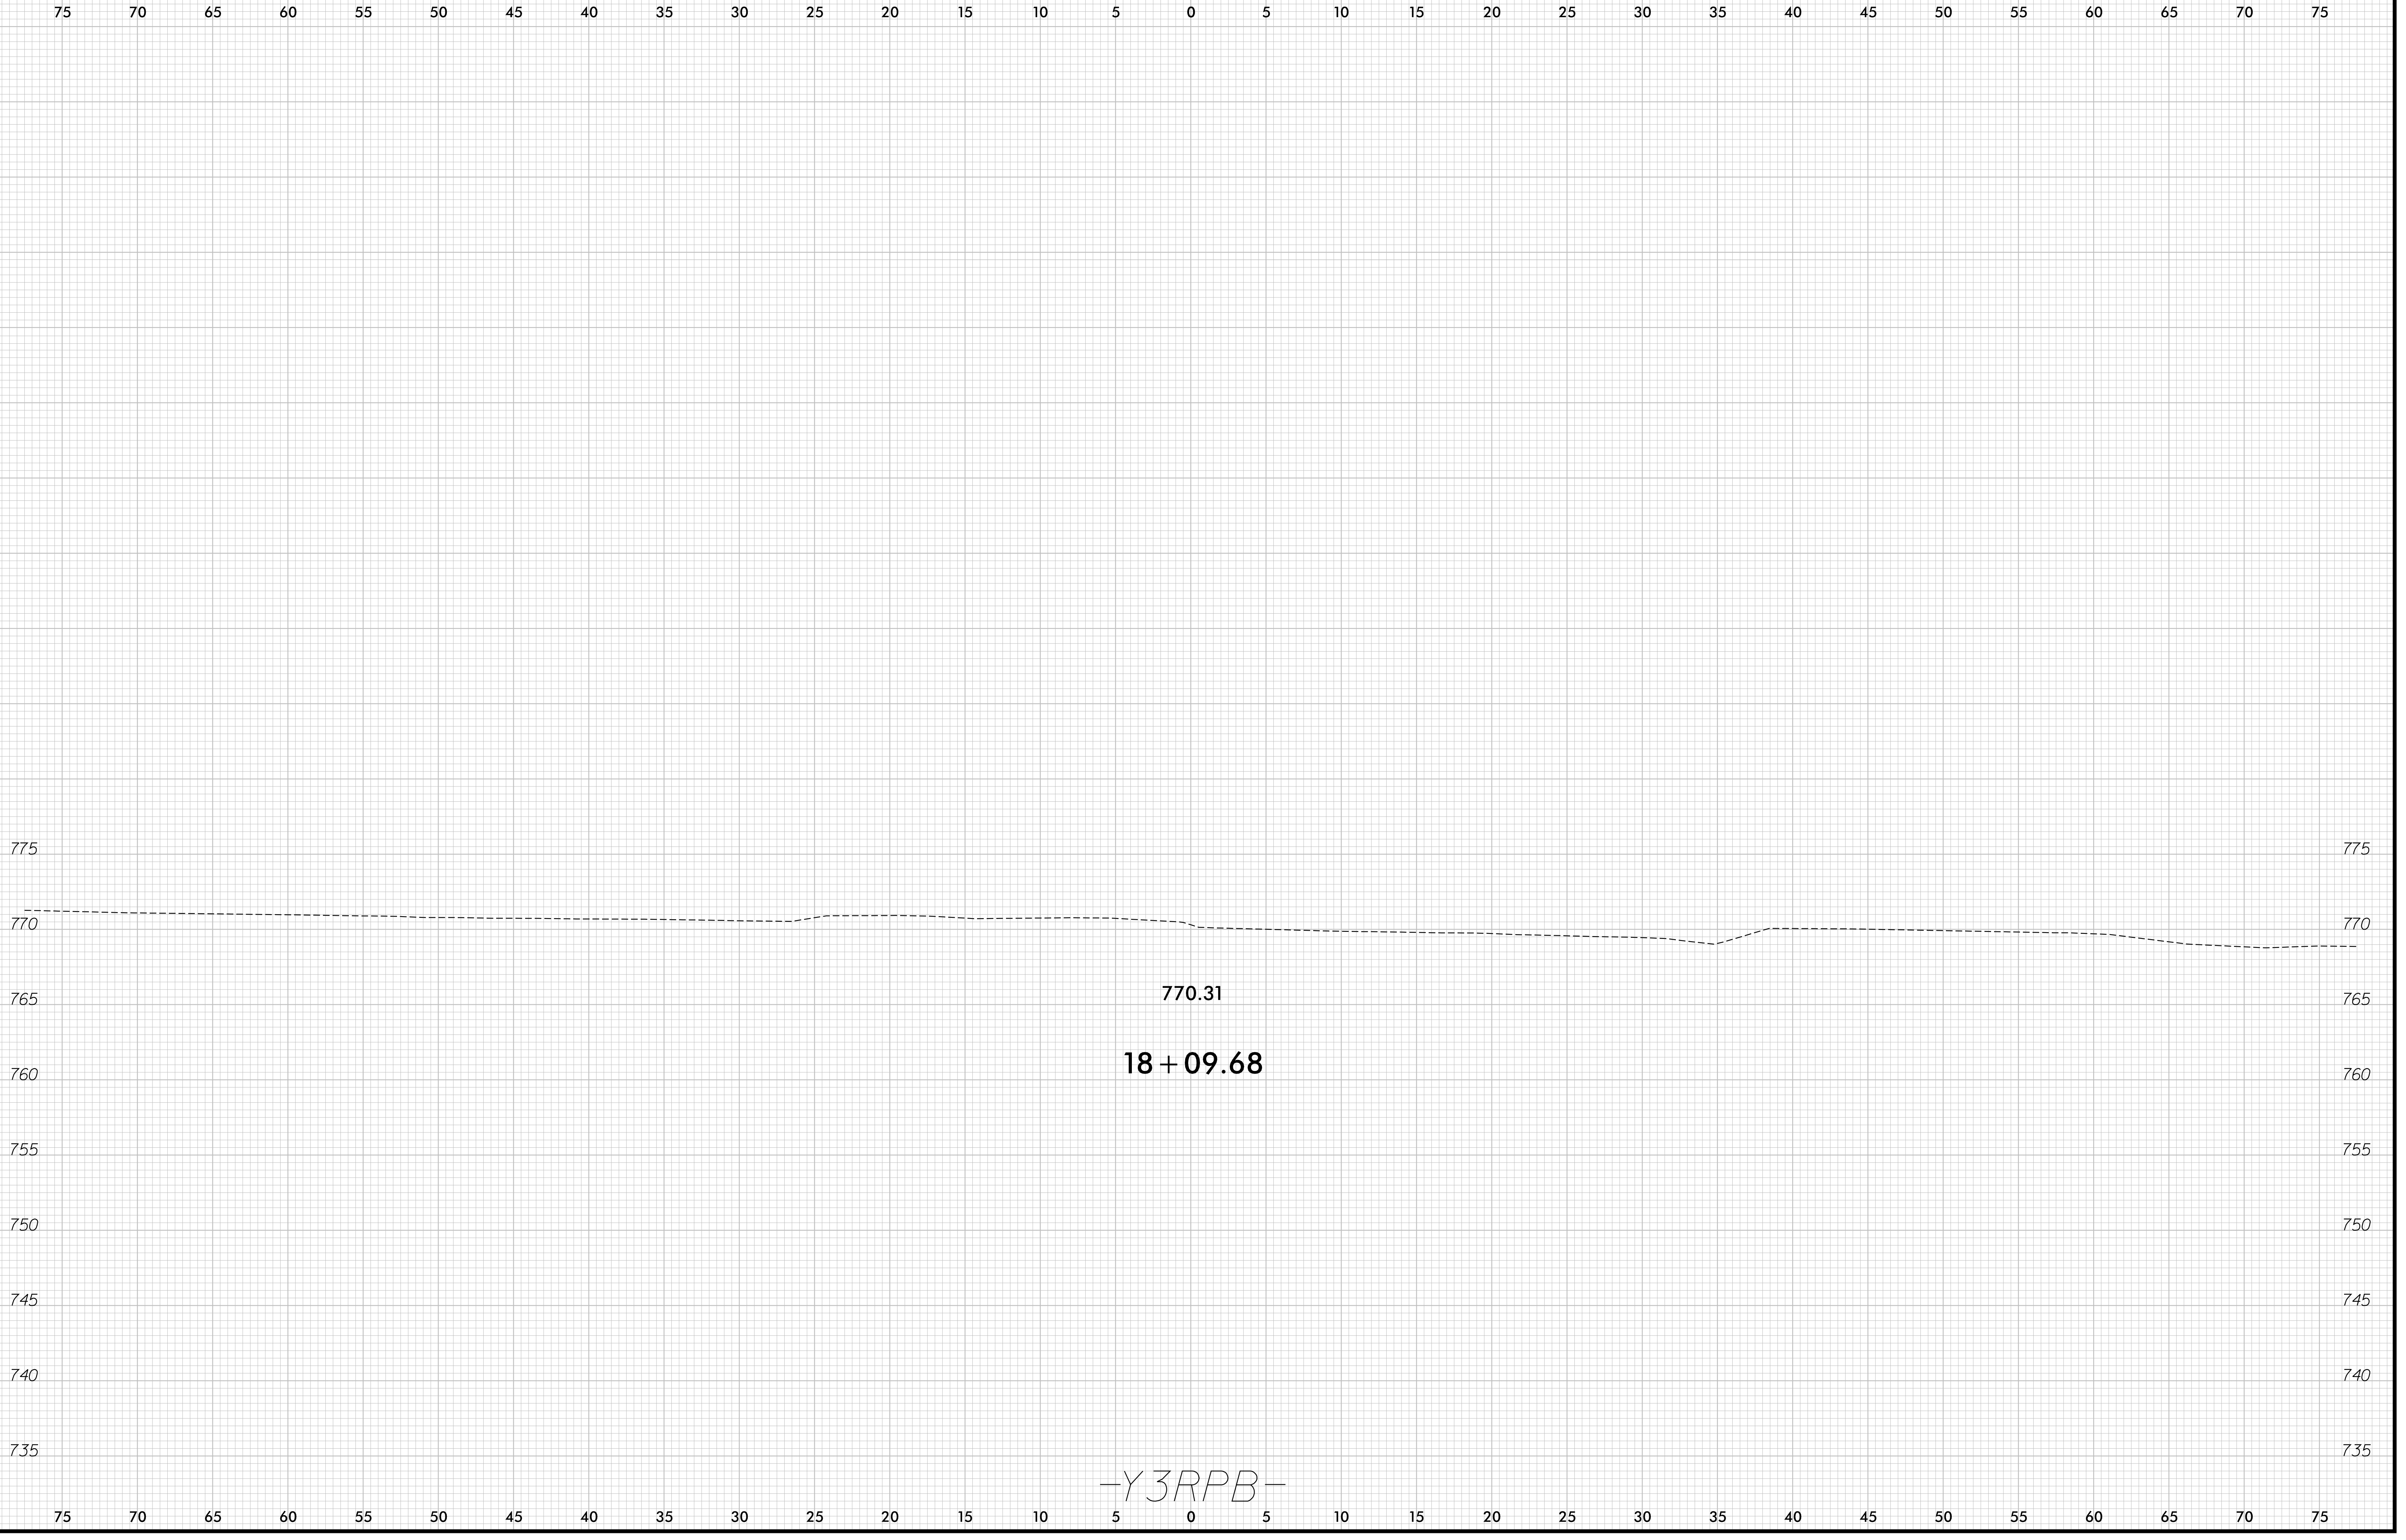

6/6/2019
V:\Asheville\transportation\31639-03 1-5964 Div 7 1-40 Elm-Eugene \Roadway\Xsc\31639_rdy_Y3RPB_xpl.dgn
user:jsbrinch

-Y3RPB-