

**This electronic collection of documents is provided  
for the convenience of the user  
and is Not a Certified Document –**

**The documents contained herein were originally issued  
and sealed by the individuals whose names and license  
numbers appear on each page, on the dates appearing  
with their signature on that page.**

**This file or an individual page  
shall not be considered a certified document.**

# GMRO7.XR0C.001 CROSS SECTION INDEX

LOCATION

-Y4-

STATION TO STATION

STA. 10+00 TO STA. 12+50.00


SHEET NO.

X-002 THRU X-004

GMRO7.XR0C.001


4CSI X-0

NORTH CAROLINA  
DEPARTMENT OF TRANSPORTATION  
ROCKINGHAM COUNTY

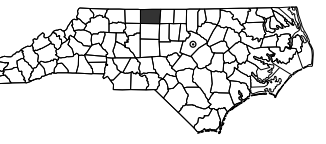

ROADWAY DESIGN UNIT




PREPARED BY

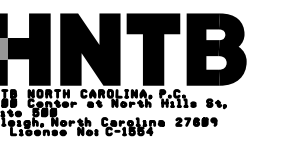

DOCUMENT NOT CONSIDERED FINAL  
UNLESS ALL SIGNATURES COMPLETED




REVISIONS



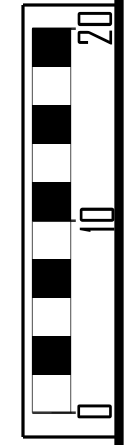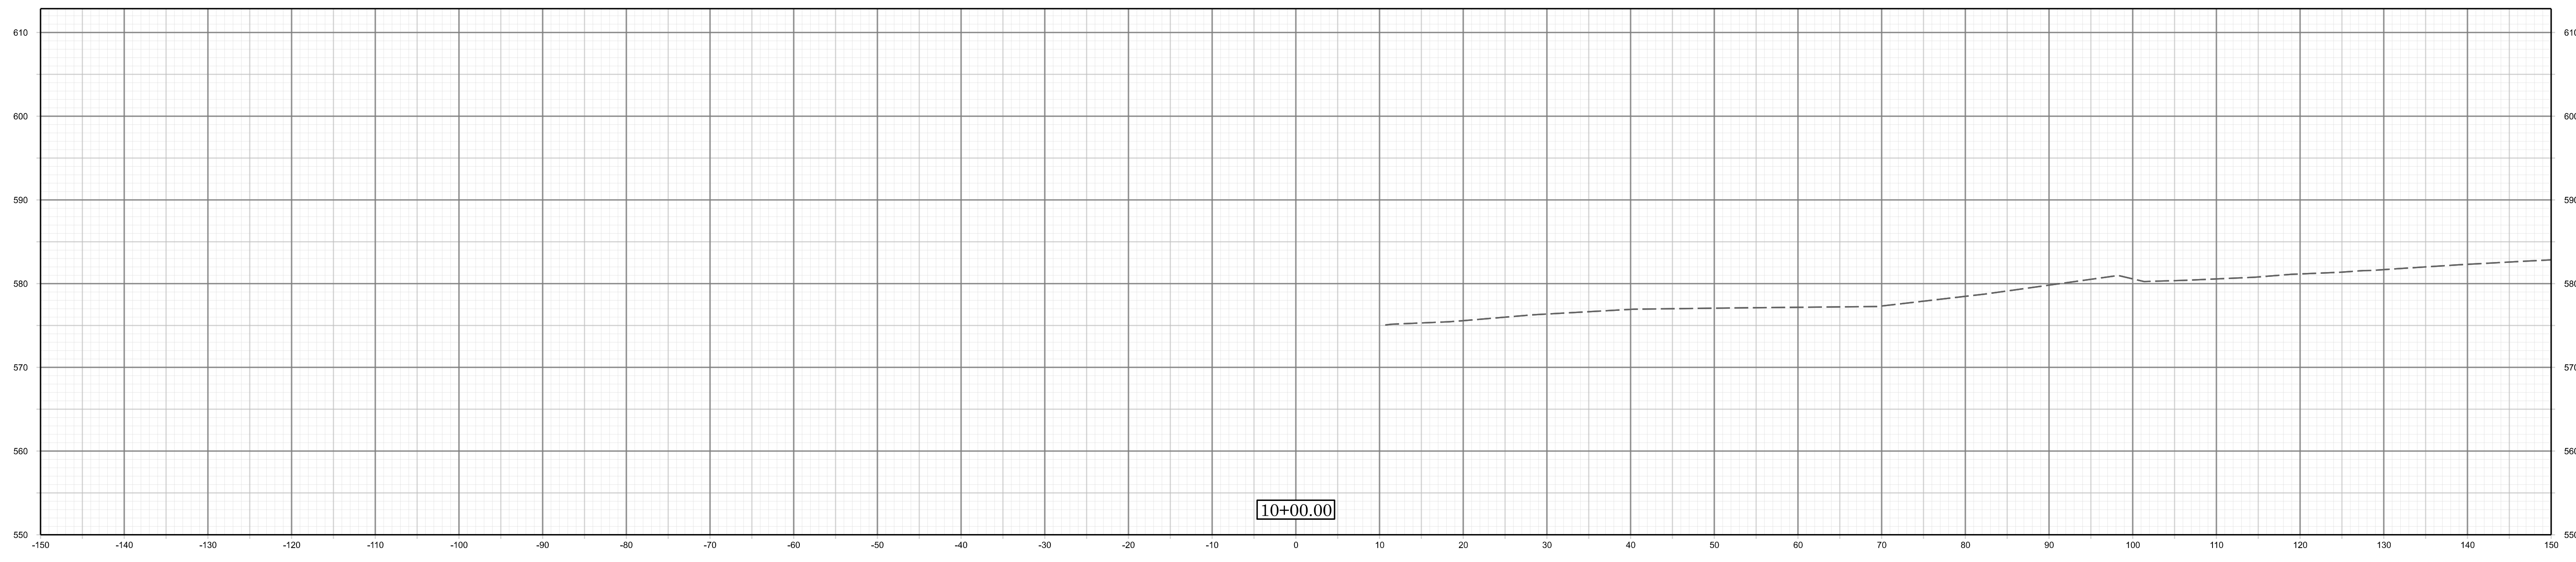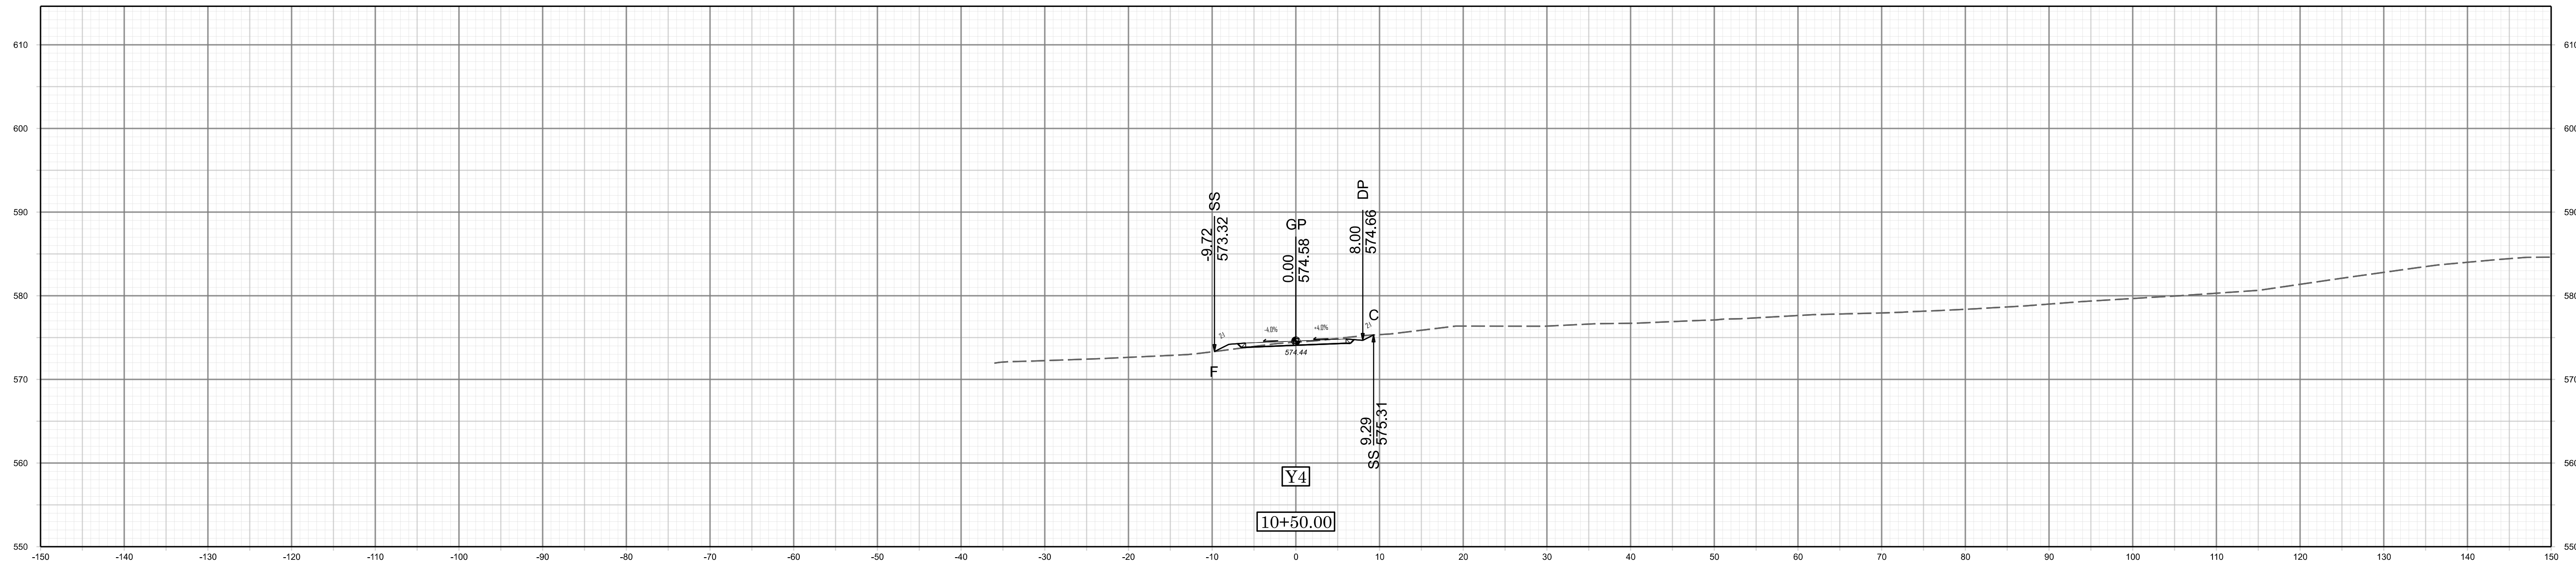



X 002

GMR07.XR00.001

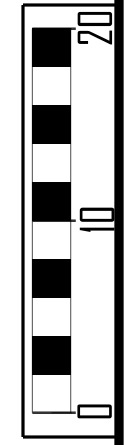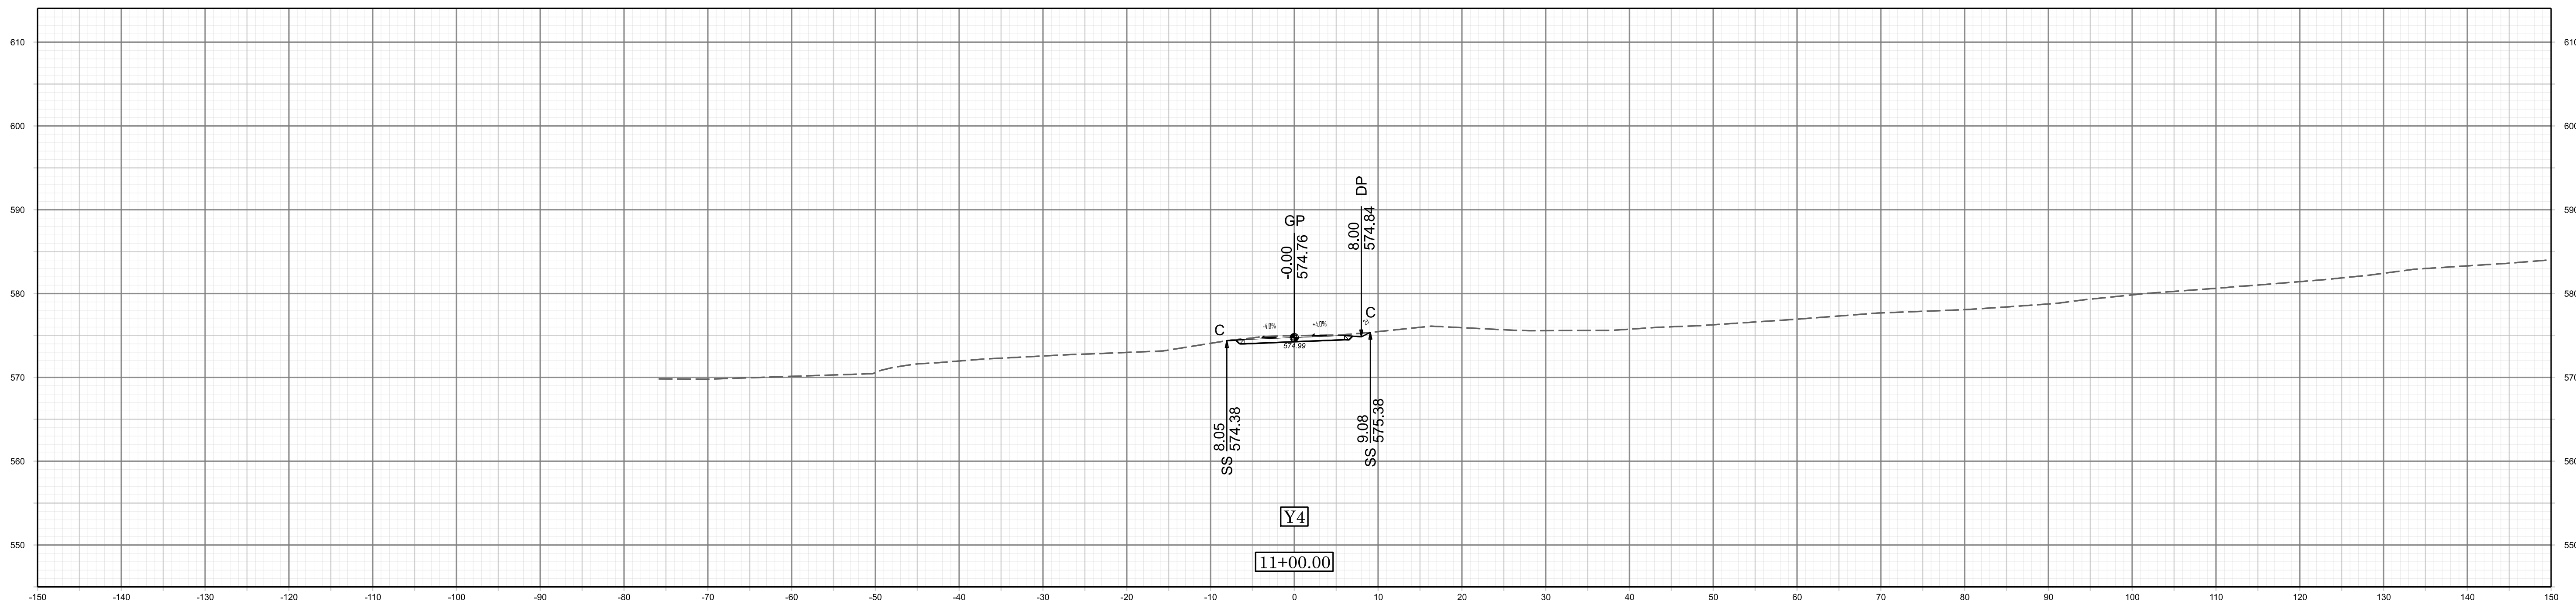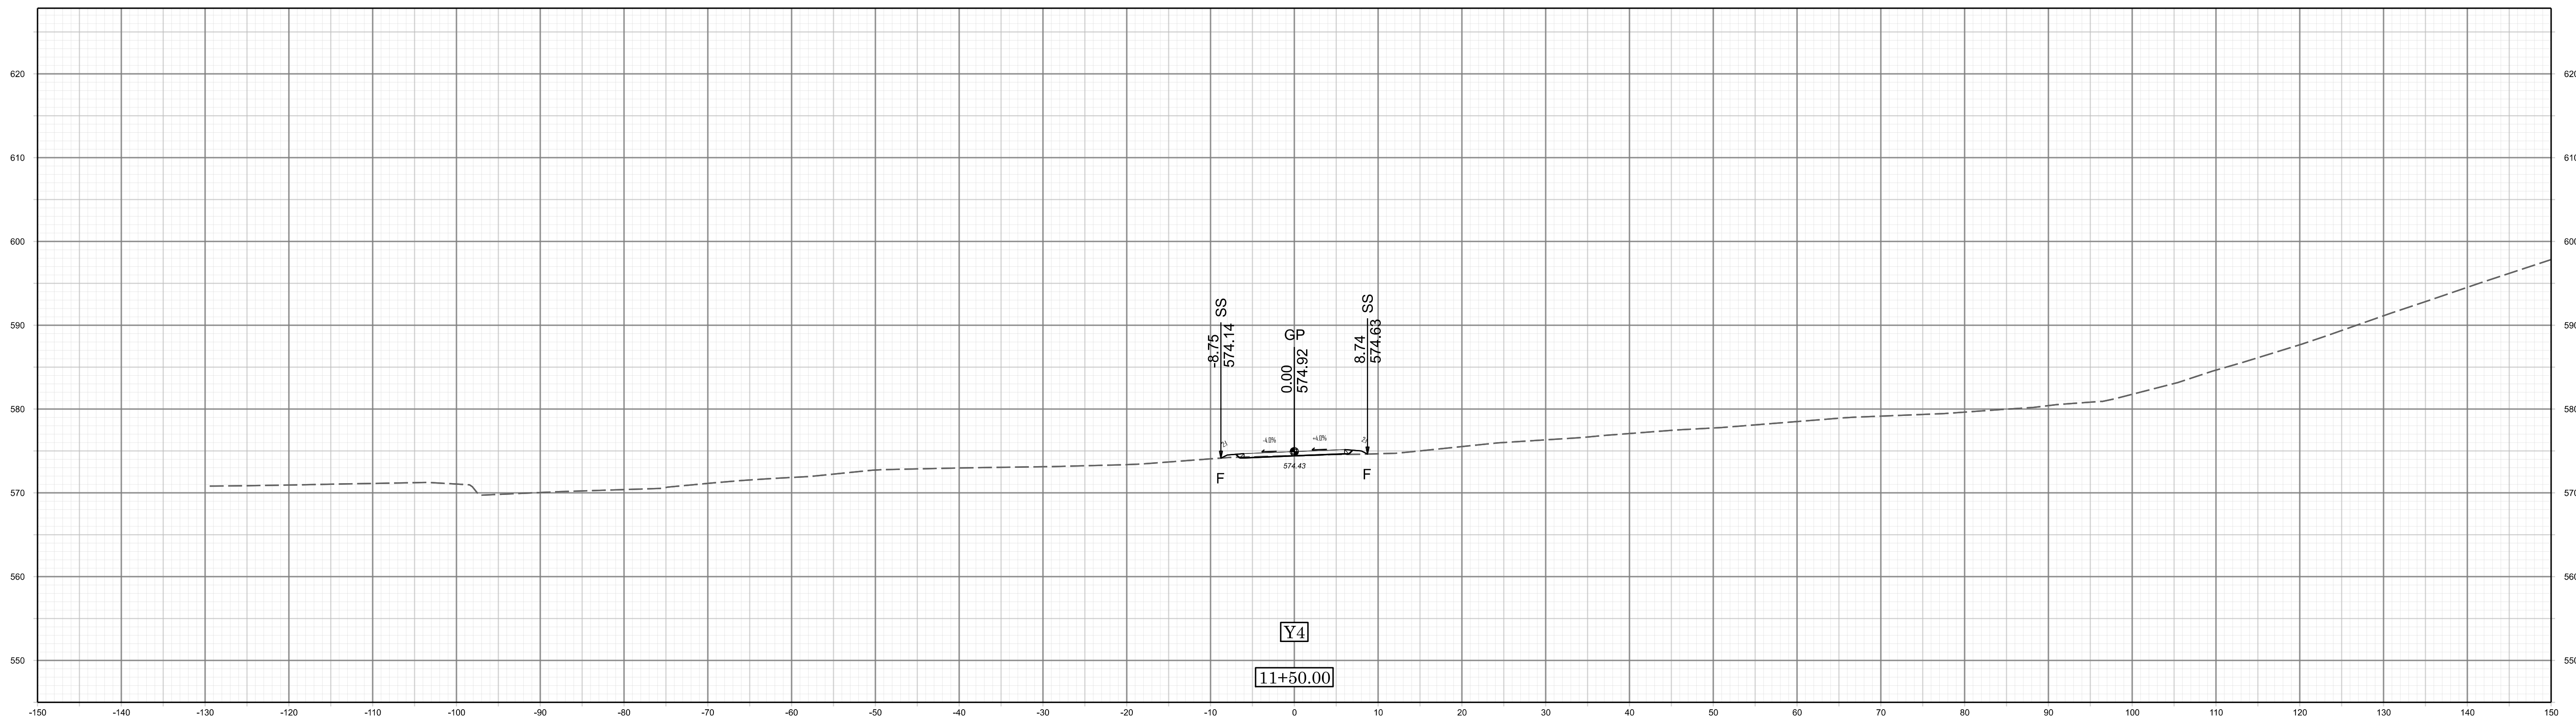


X 003

GMR07.XR06.001

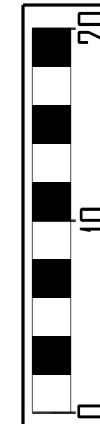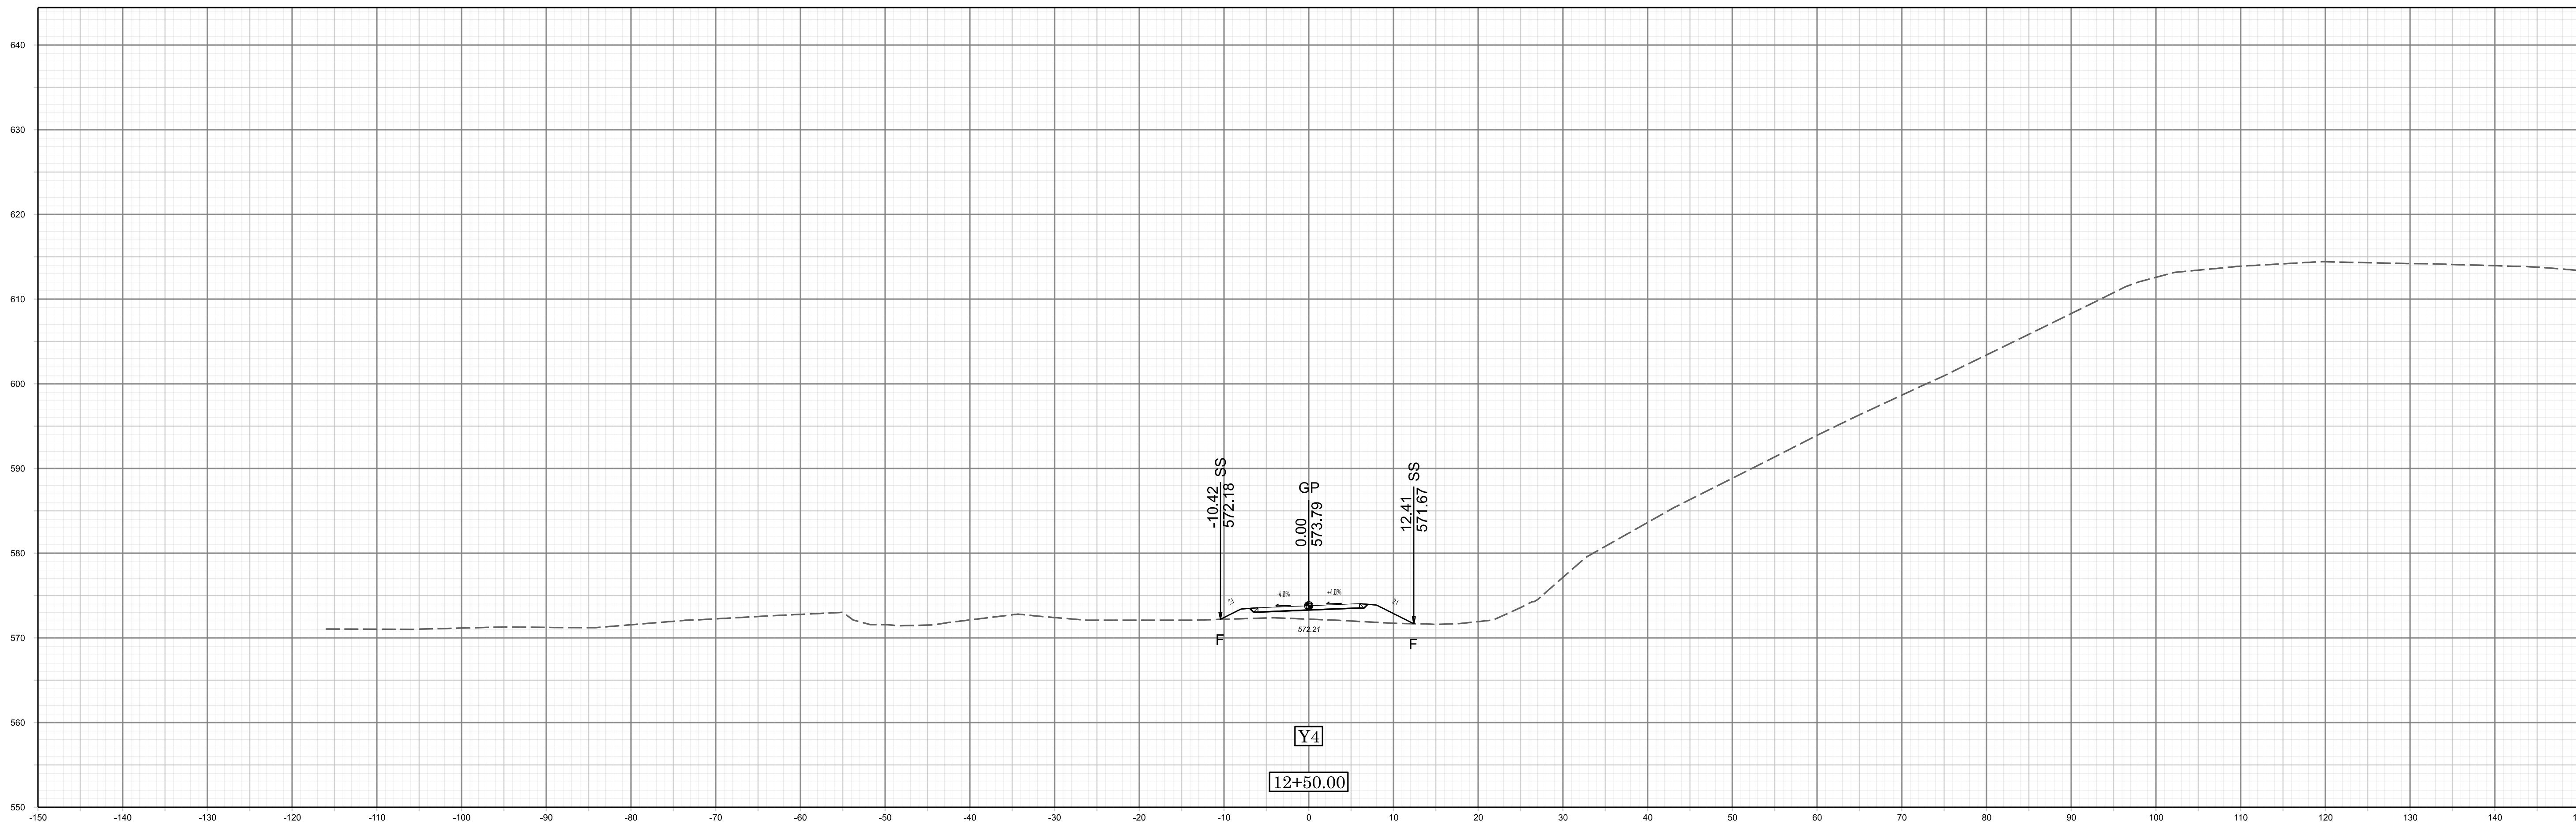

X 004

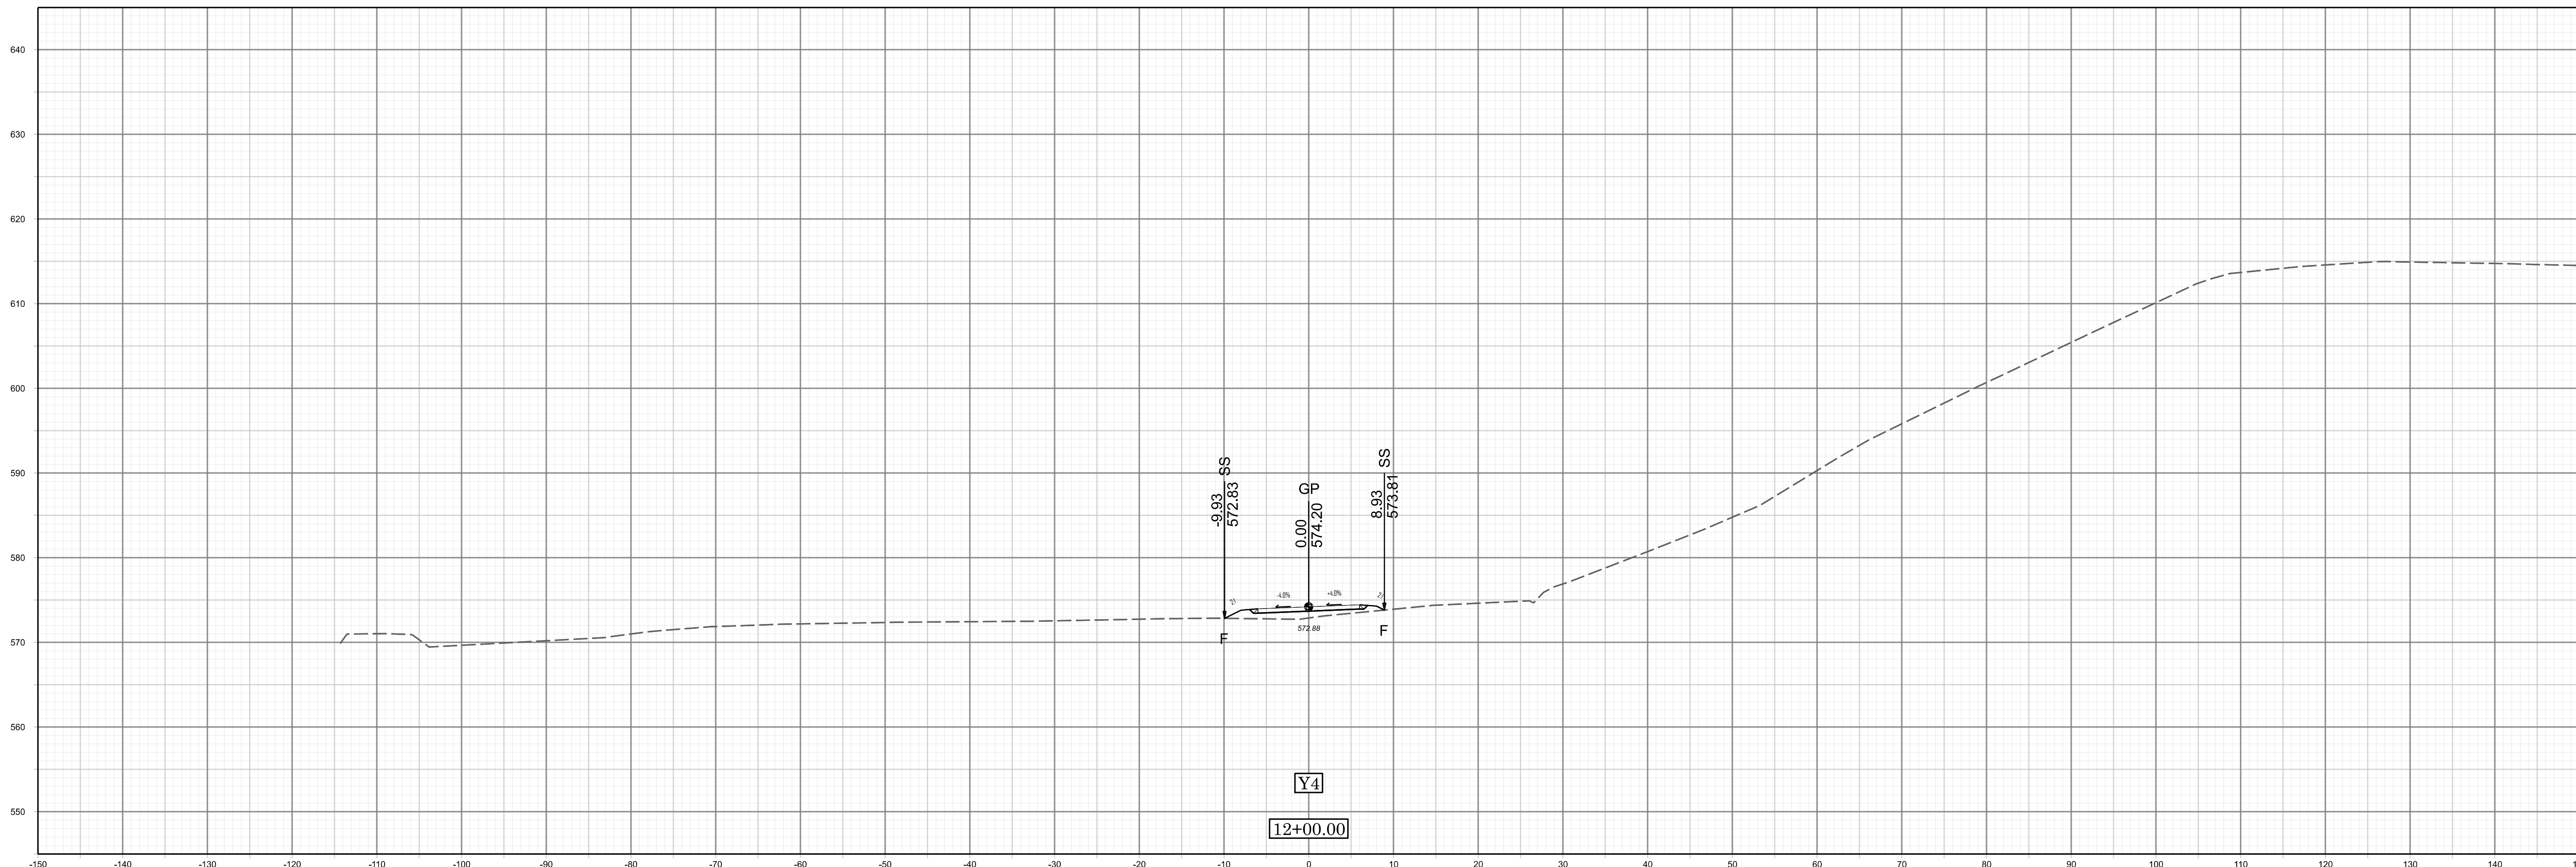

GMR07.XR06.001