

**This electronic collection of documents is provided
for the convenience of the user
and is Not a Certified Document –**

**The documents contained herein were originally issued
and sealed by the individuals whose names and license
numbers appear on each page, on the dates appearing
with their signature on that page.**

**This file or an individual page
shall not be considered a certified document.**

TIP NO. BP7.C001
CROSS SECTION INDEX

LOCATION	STATION TO STATION	SHEET NO.
-L-	STA 10+50.00 TO STA 15+00.00	X-2 TO X-5
-Y1-	STA 10+50.00 TO STA 11+50.00	X-6
-Y2-	STA 10+50.00 TO STA 11+00.00	X-7
-Y3-	STA 10+50.00 TO STA 11+00.00	X-8

Note: Approximate quantities only. Unclassified Excavation, Fine Grading, Removal of Existing Asphalt Pavement, and Clearing and Grubbing, will be paid for at the contract lump sum price for "Grading."


NOTE: EMBANKMENT COLUMN INCLUDES BACKFILL FOR UNDERCUT

CROSS-SECTION SUMMARY

[illegible]

8/23/99


I:\MAP-2025\0907
Roadway\CorridorModeling\BP7C0011_RDY_XPL_L.dgn
HNTB

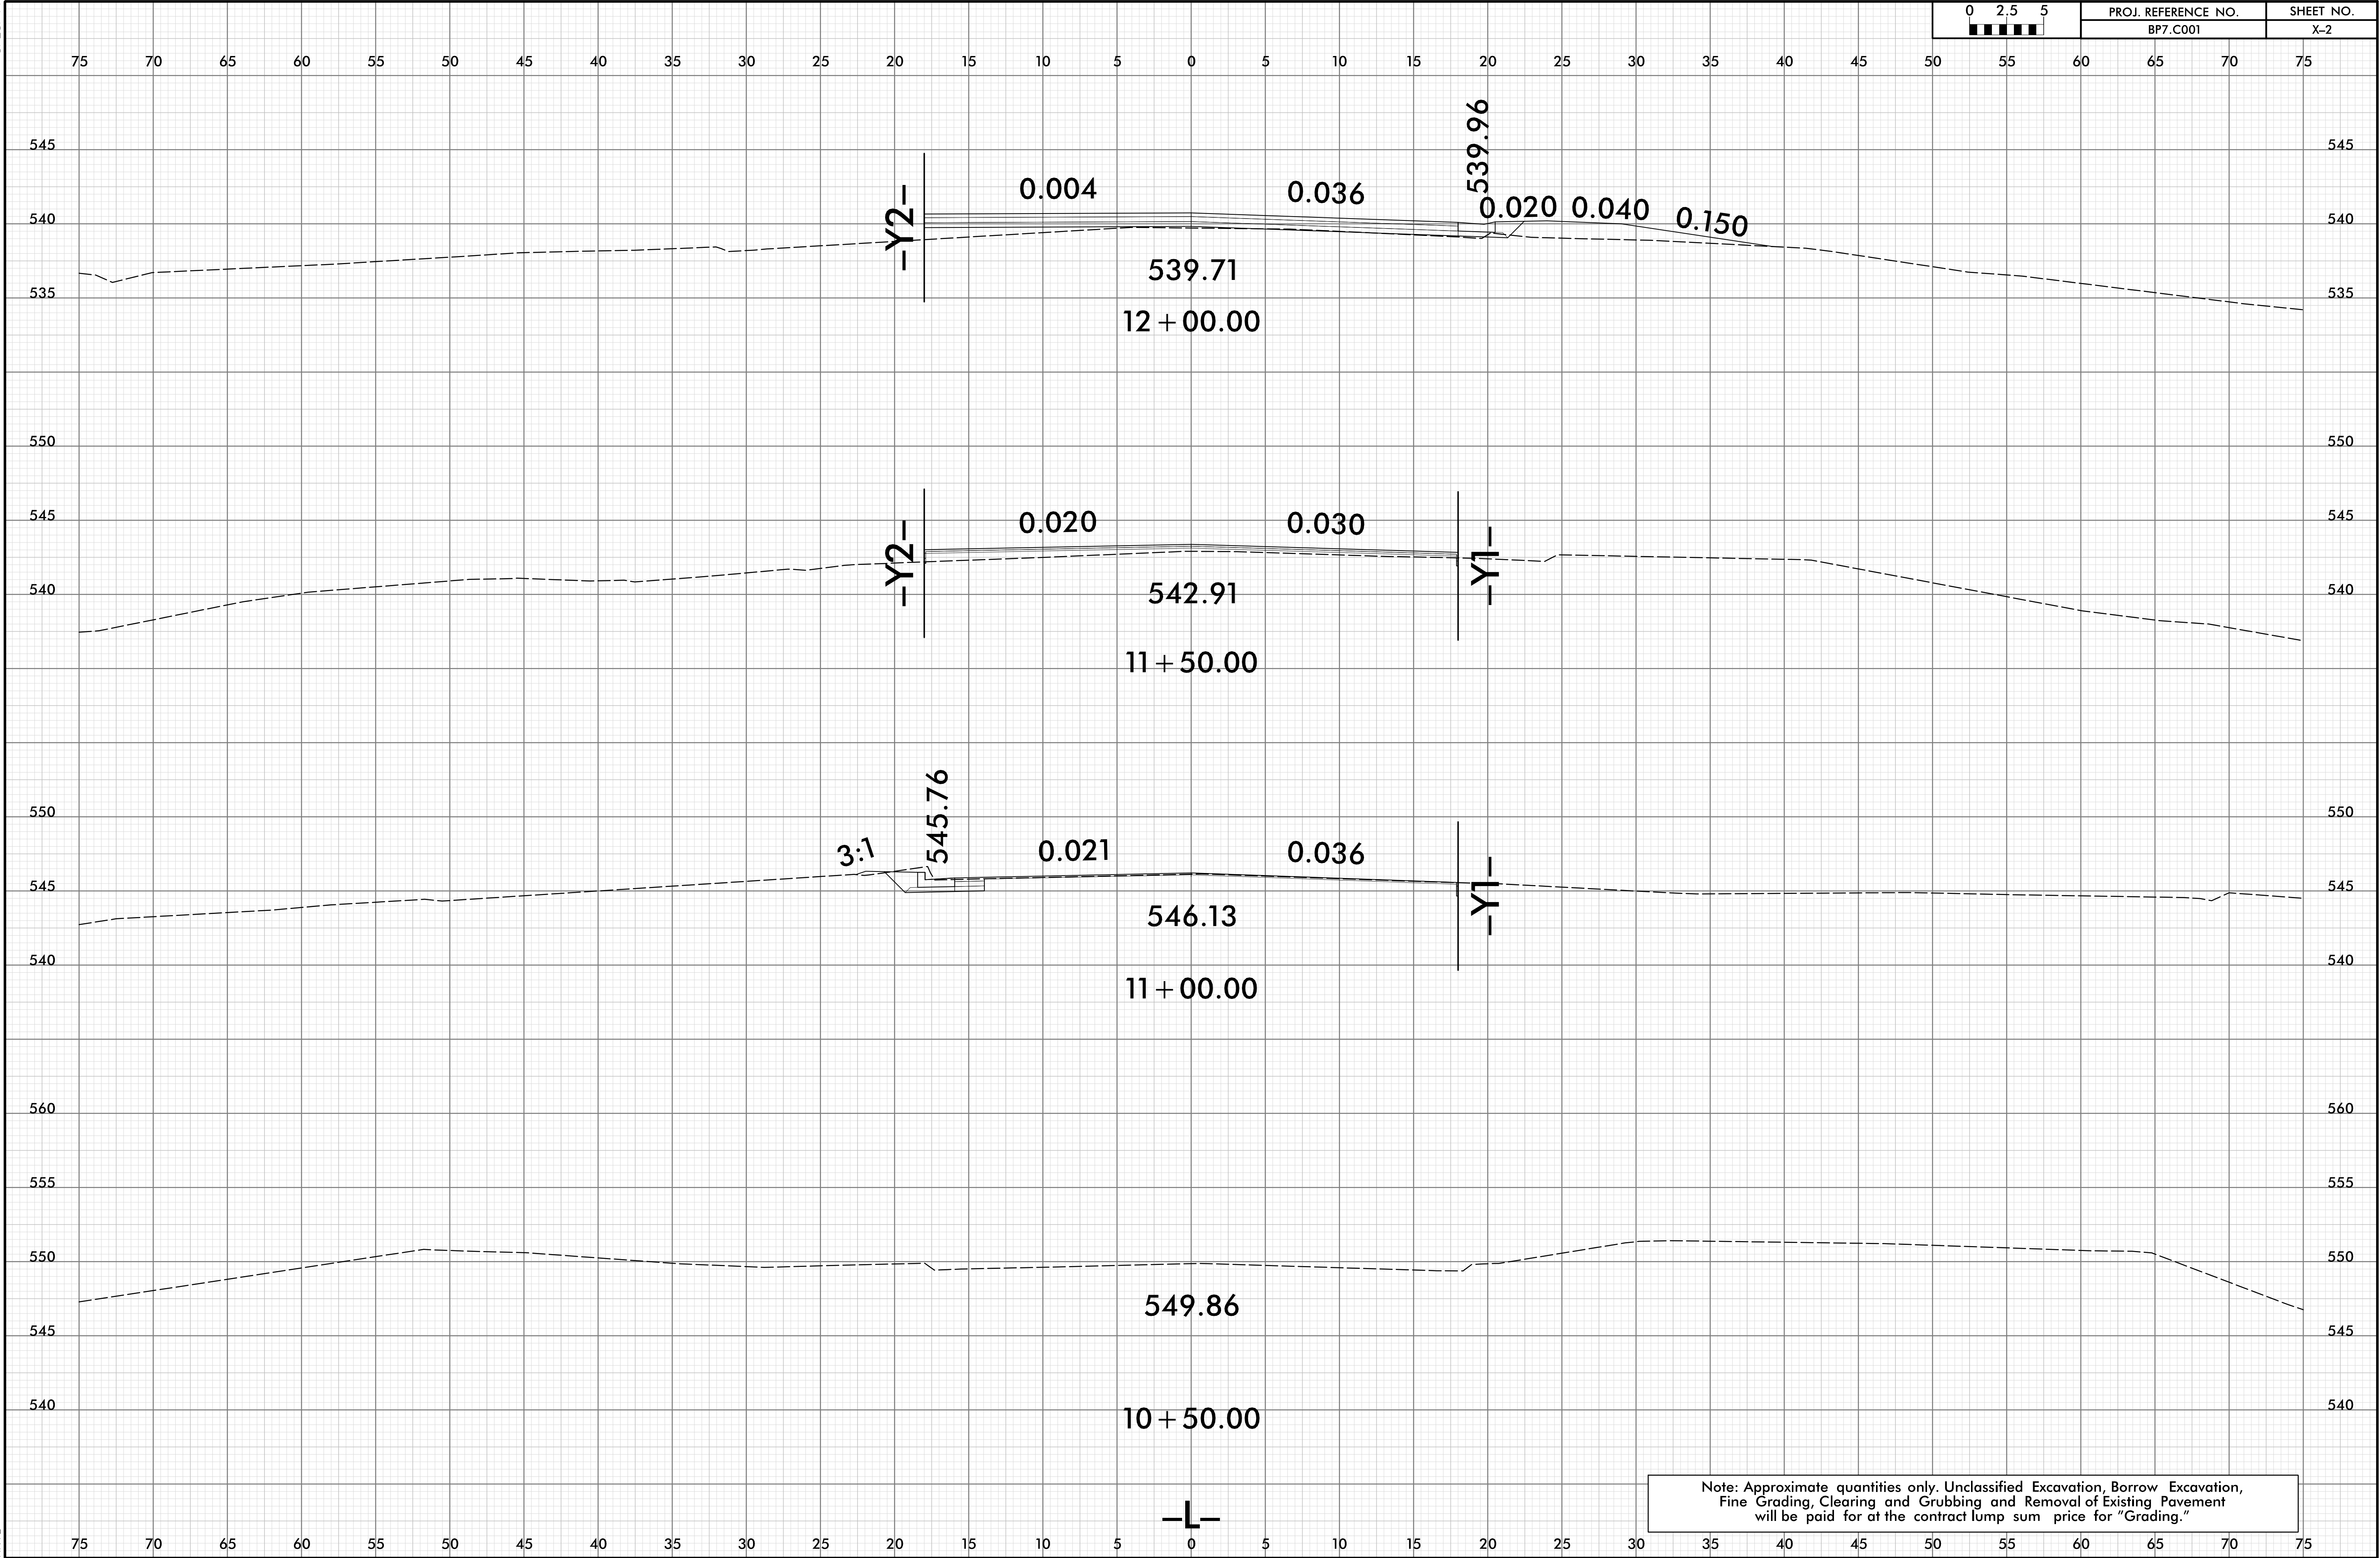



8/23/99


I:\MAP-2025\0407
Roadway\CorridorModeling\BP7C0011_RDY_XPL_L.dgn
HNTB

0 2.5 5	PROJ. REFERENCE NO.	SHEET NO.
	BP7.C001	X-3

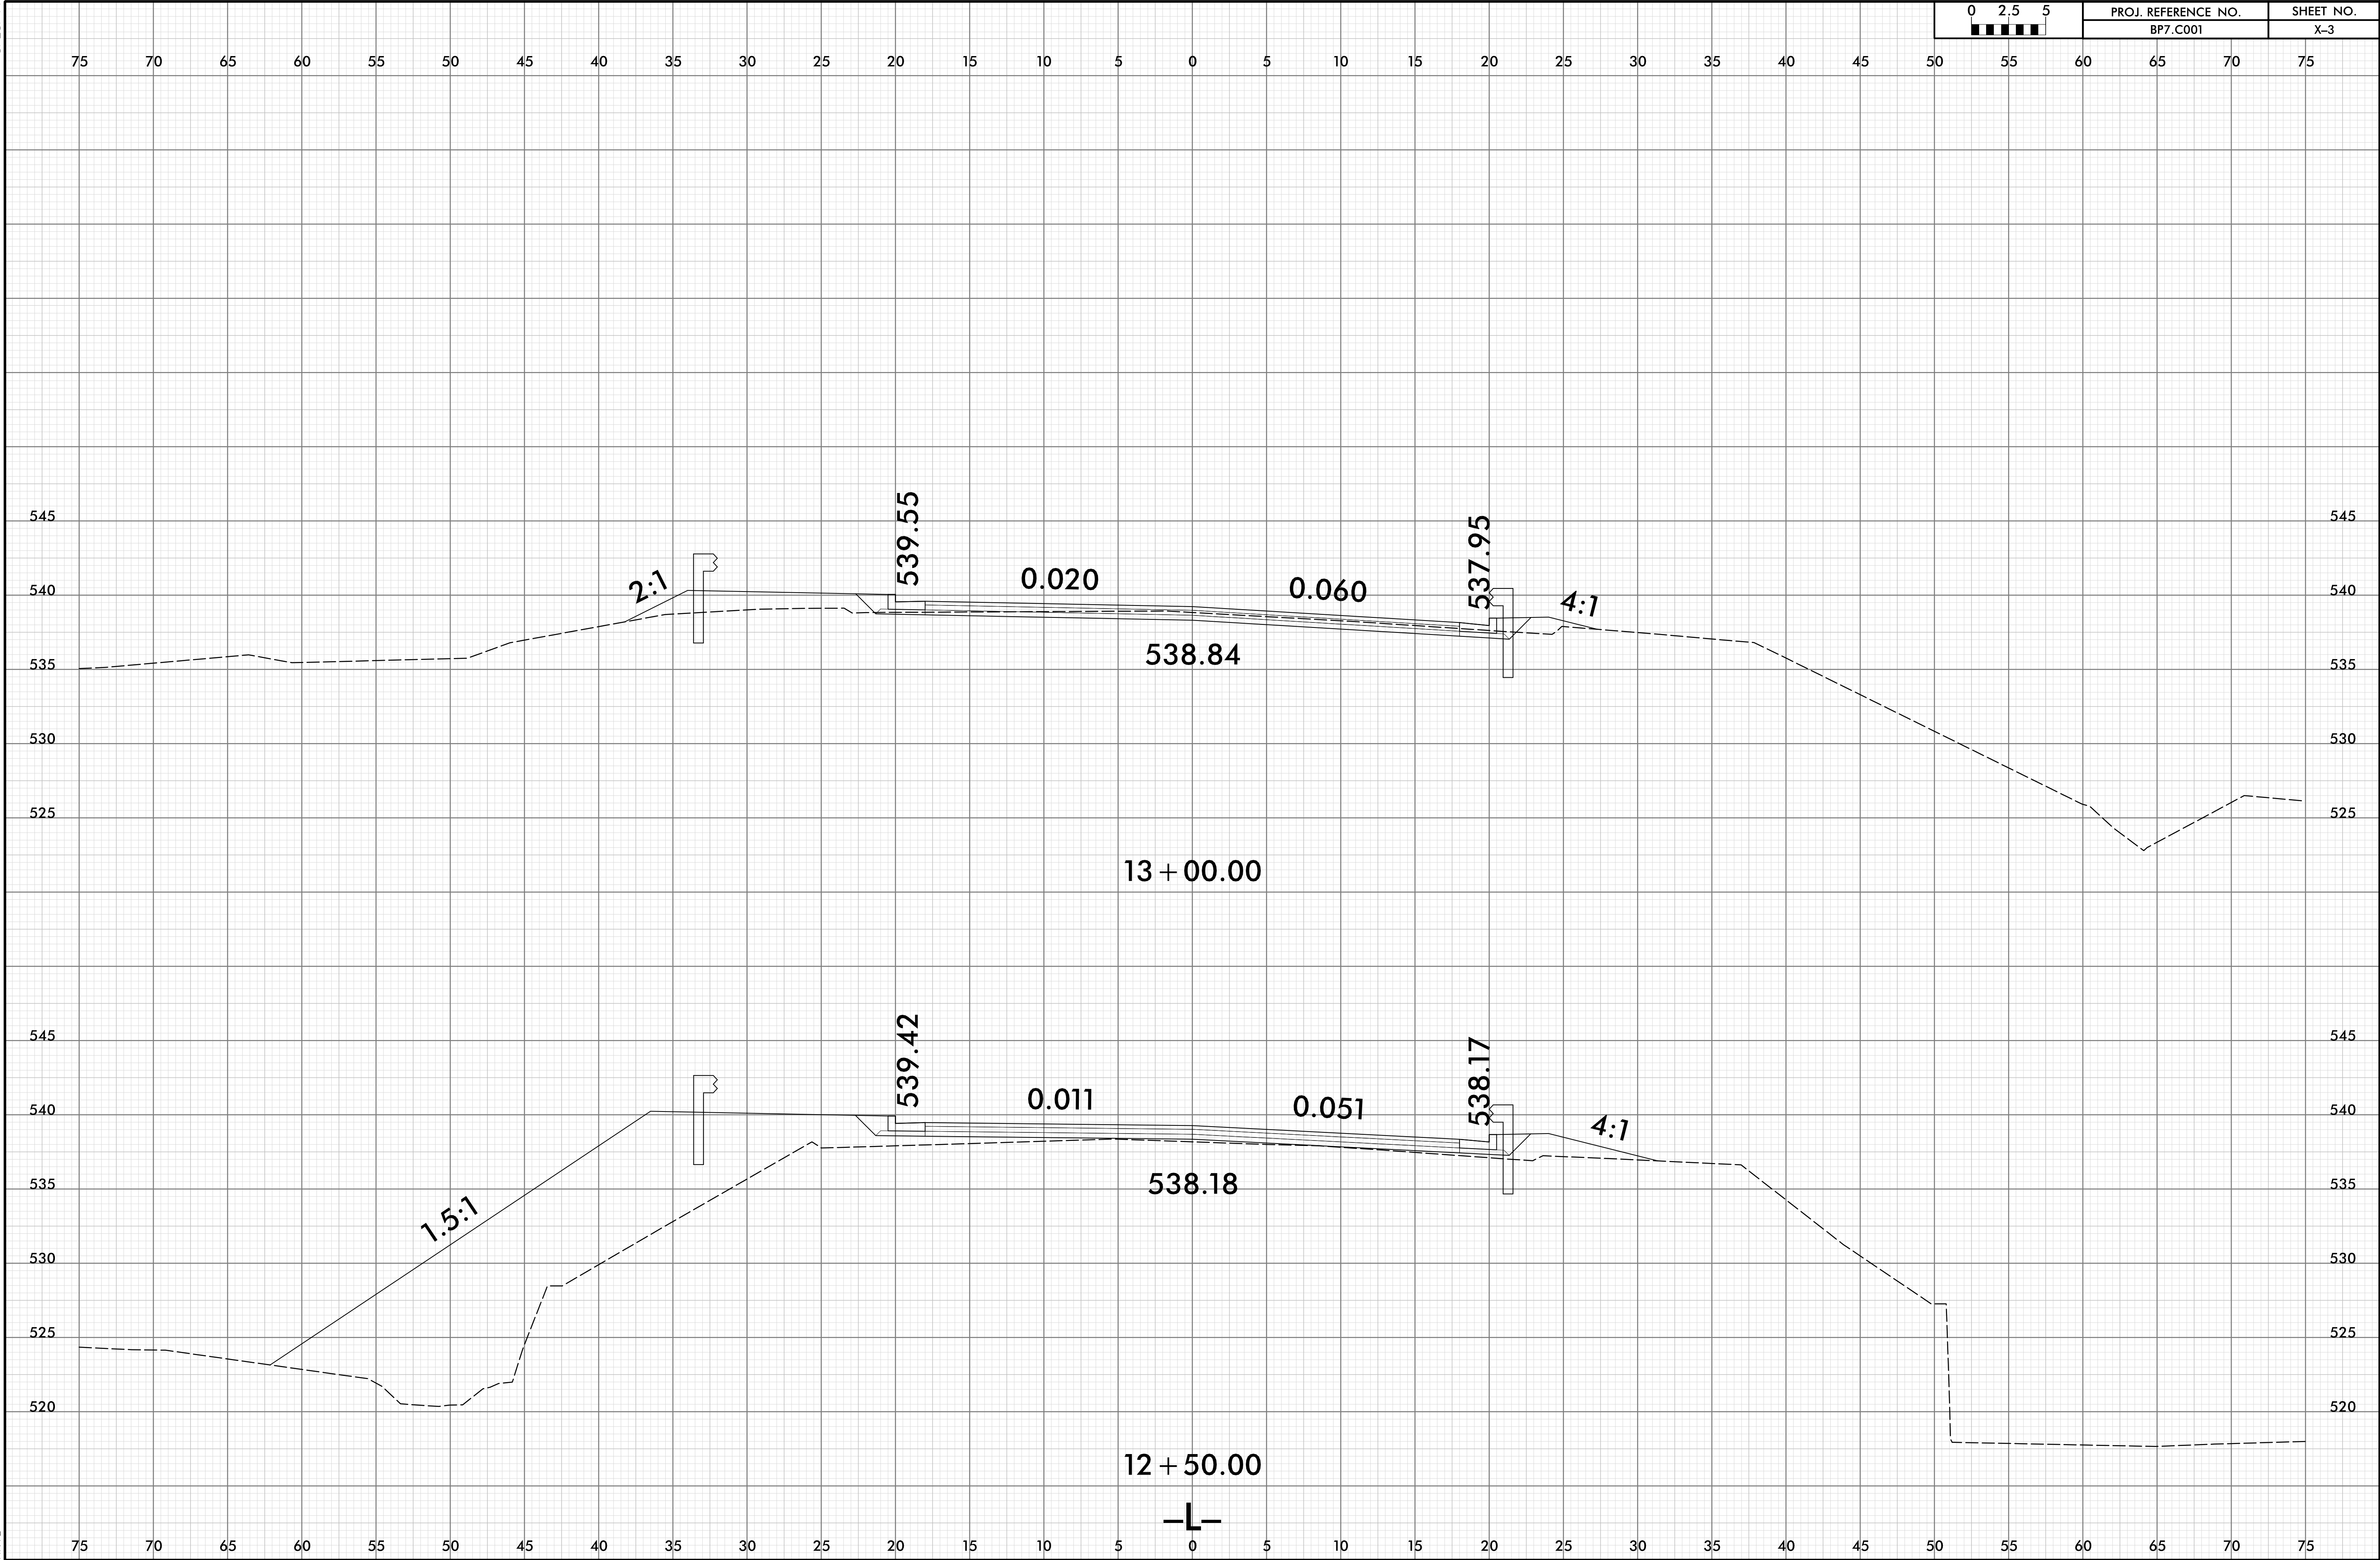

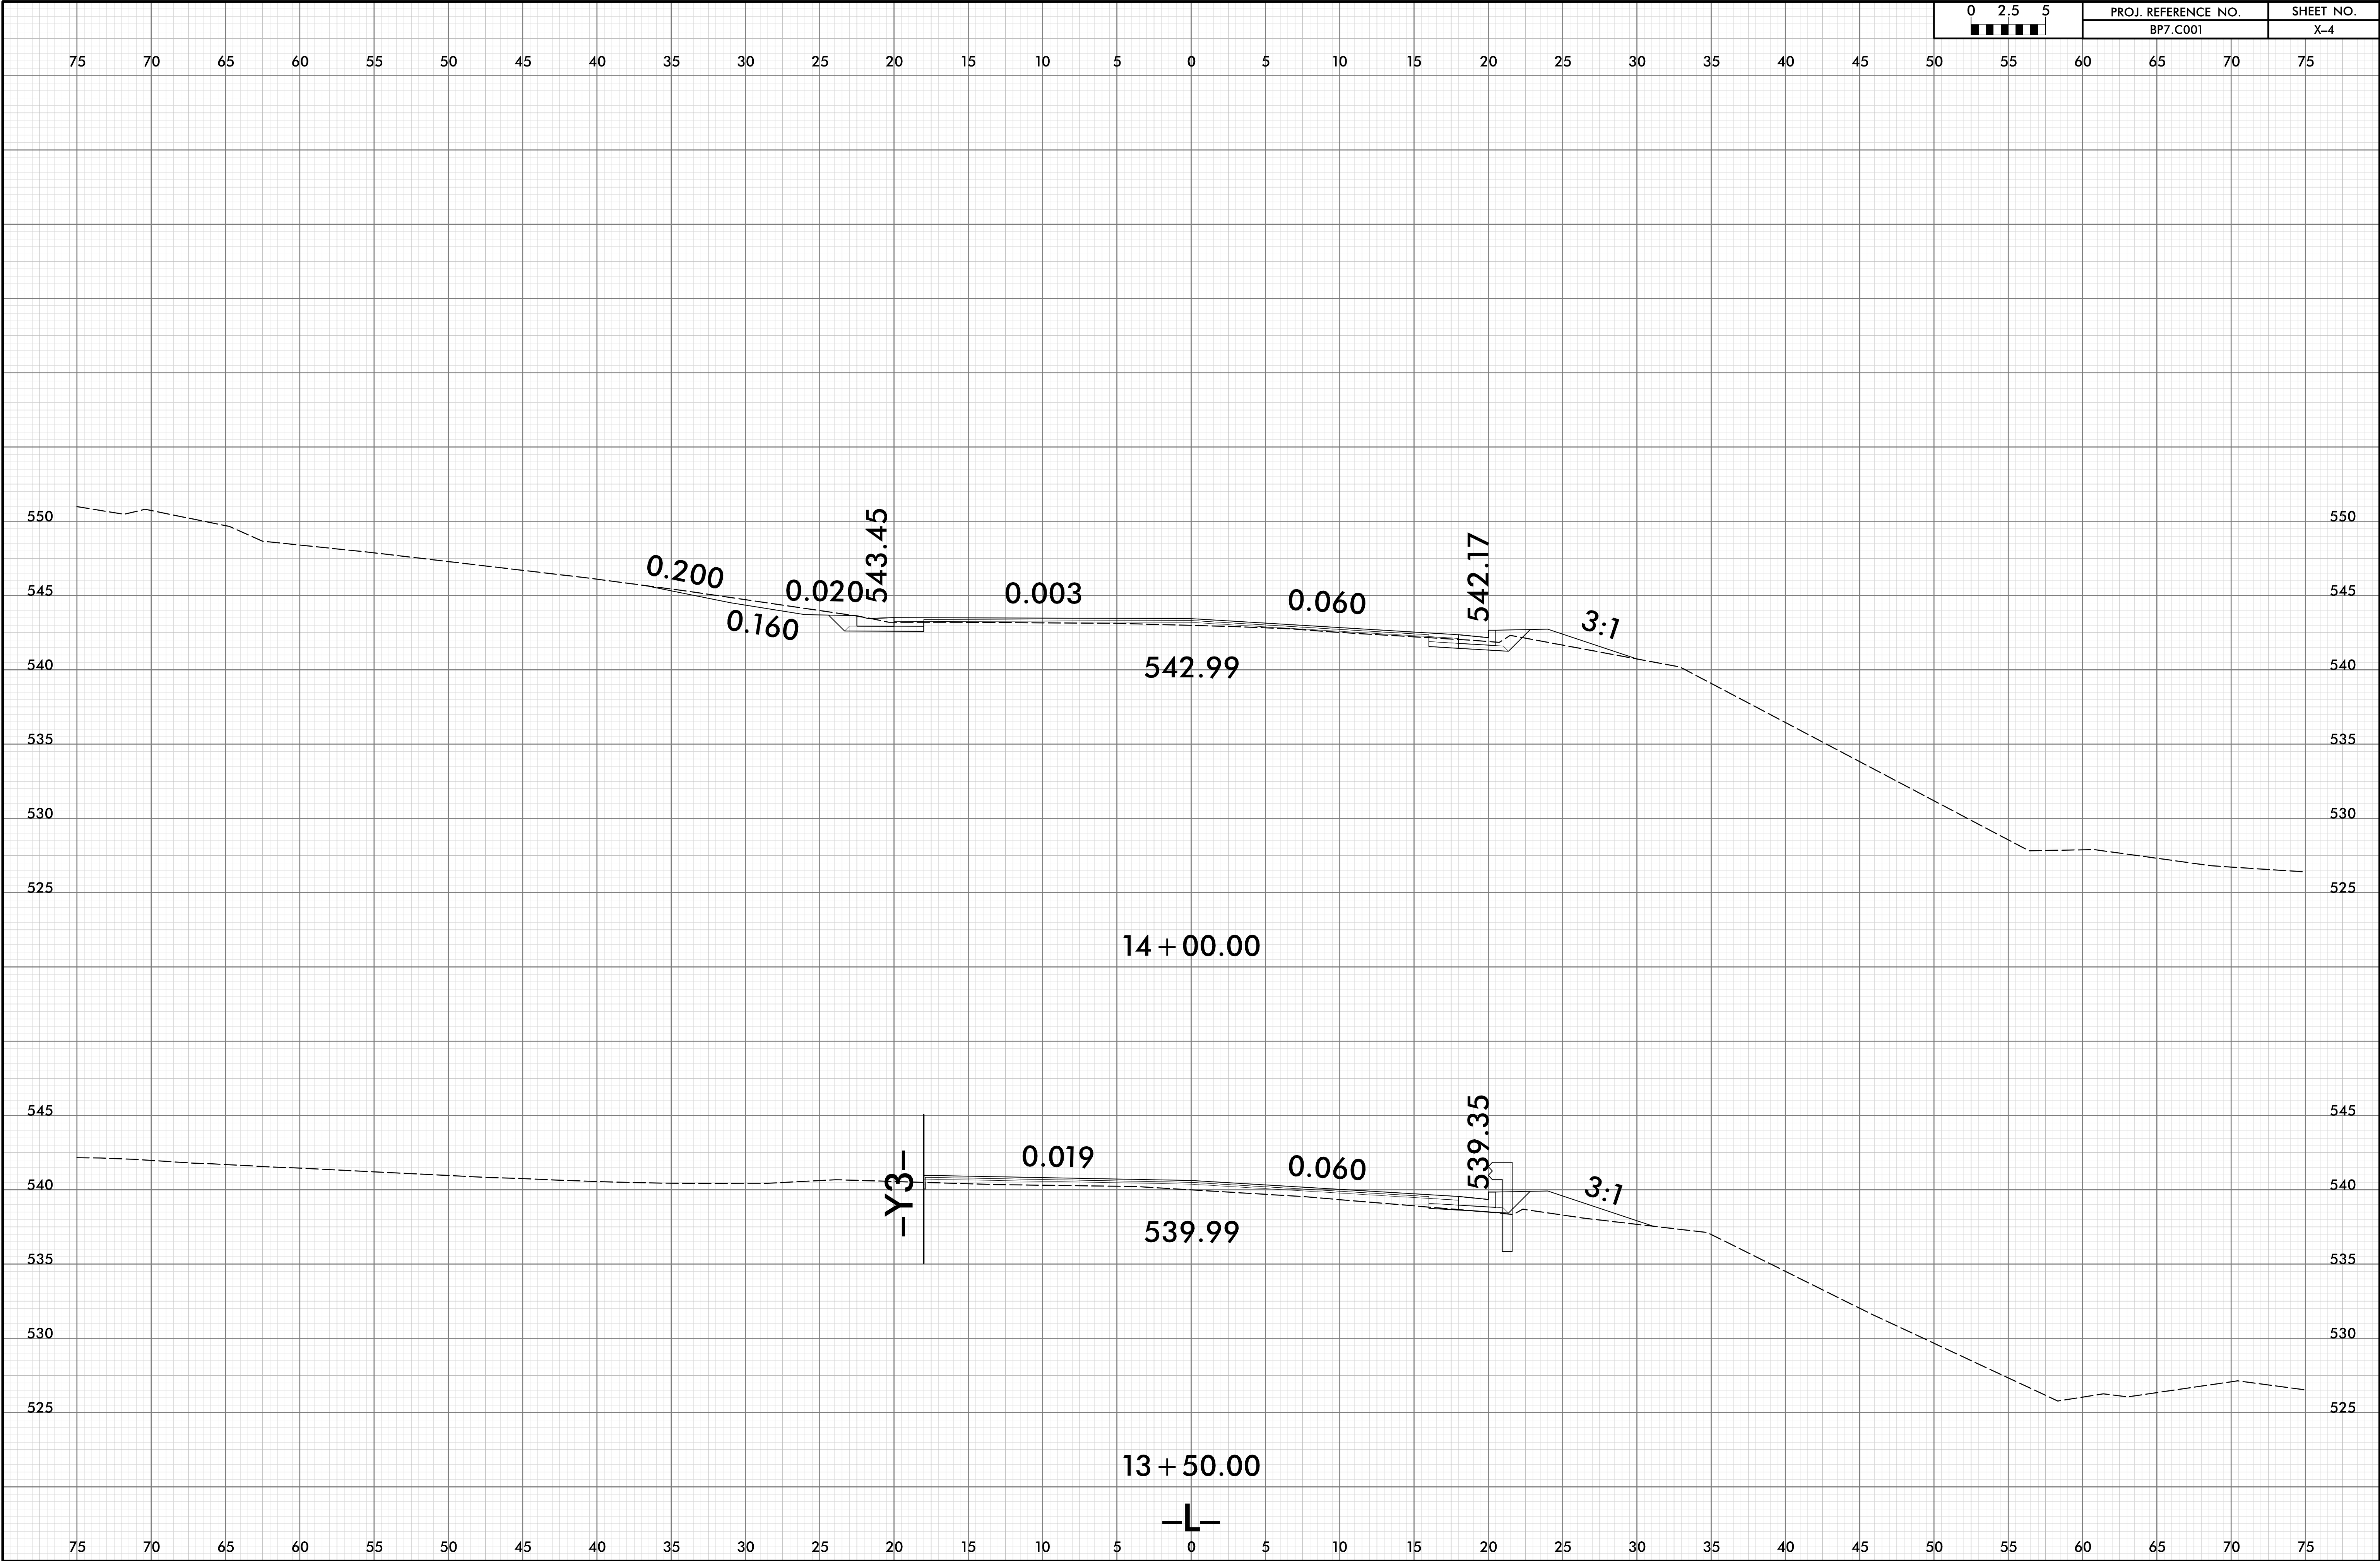

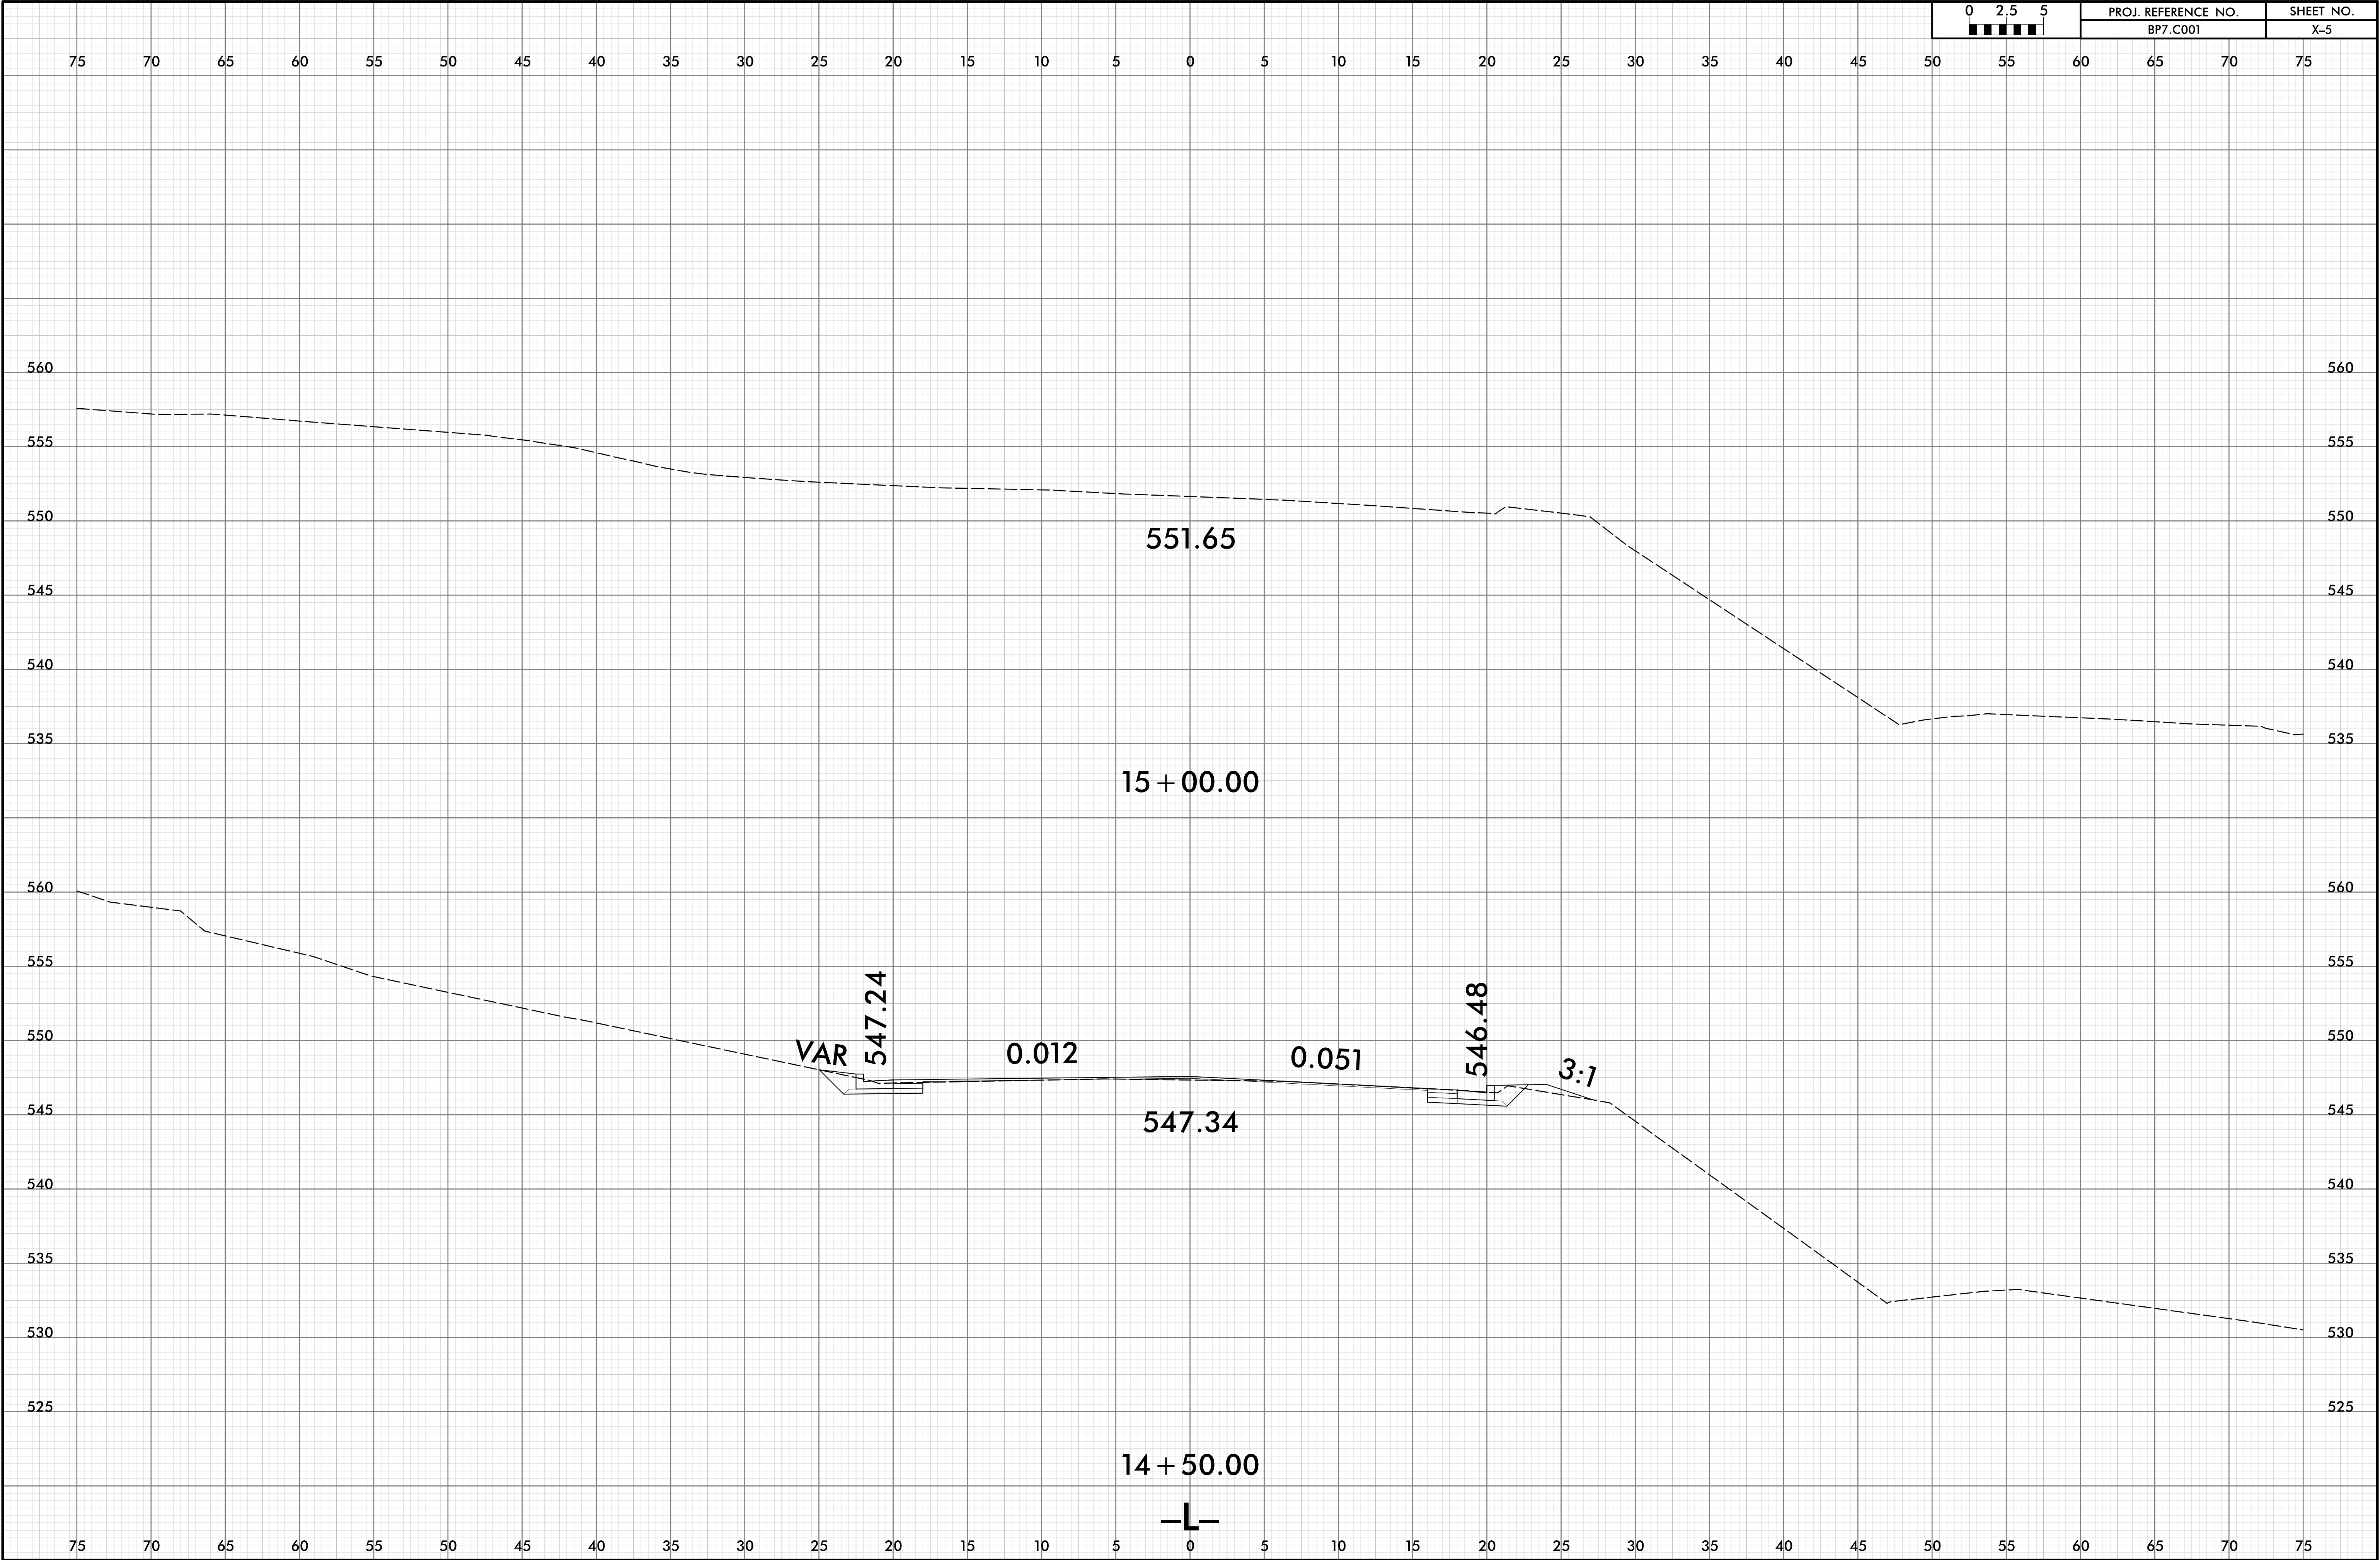

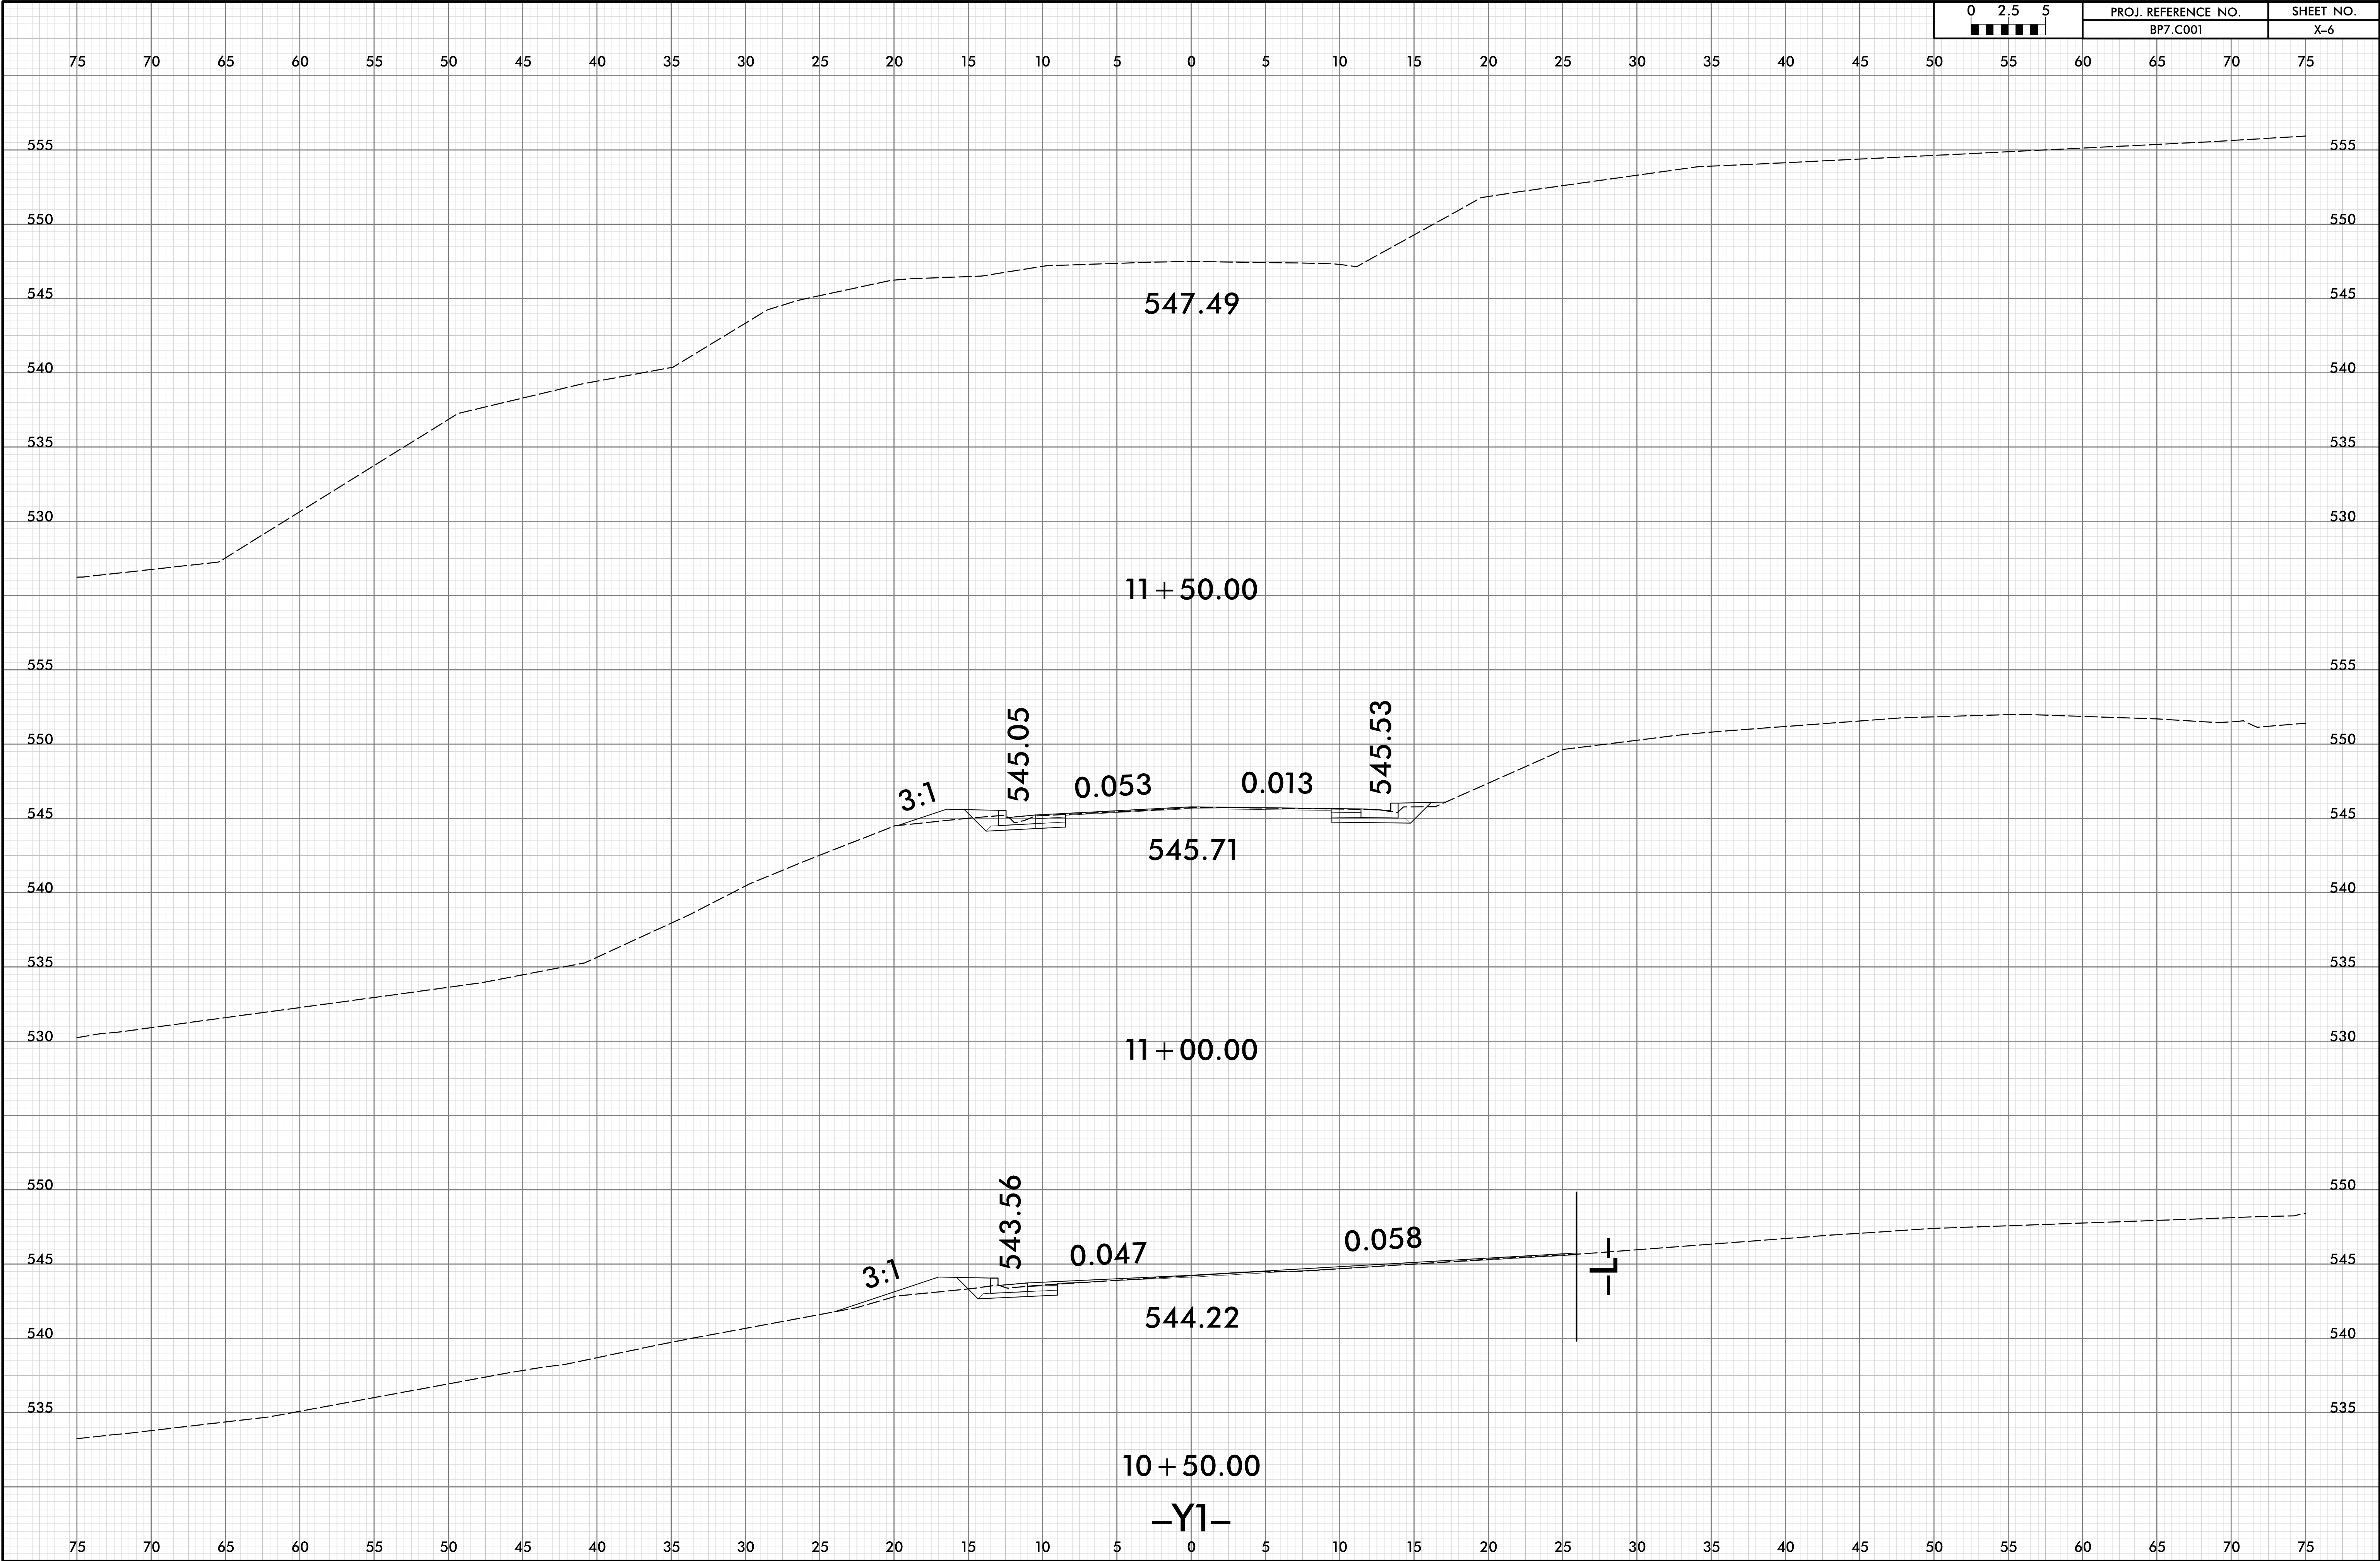

02.55	PROJ. REFERENCE NO.	SHEET NO.
	BP7.C001	X-7

