

**This electronic collection of documents is provided
for the convenience of the user
and is Not a Certified Document –**

**The documents contained herein were originally issued
and sealed by the individuals whose names and license
numbers appear on each page, on the dates appearing
with their signature on that page.**

**This file or an individual page
shall not be considered a certified document.**

STATE	STATE PROJECT REFERENCE NO.	SHEET NO.	TOTAL SHEETS
N.C.	U-6011	X-1A	9
STATE PROJ. NO.	F.A. PROJ. NO.	DESCRIPTION	
47146.1.1		PE	
47146.2.1		ROW/UTIL	
47146.3.1		CONST	



STATE OF NORTH CAROLINA
 DIVISION OF HIGHWAYS

CROSS - SECTIONS



SECTIONS
 CROSS-SECTION TITLE SHEET
 CROSS-SECTION SUMMARY
 STA. 10+00.00 -L- TO STA. 20+00.00 -L-
 STA. 15+36.90 -YI- TO STA. 27+32.93 -YI-



SHEET NO's.
 X-1A
 X-1B
 X-1 THRU X-4
 X-5 THRU X-9



CONTRACT: DG00634 TIP PROJECT: U-6011

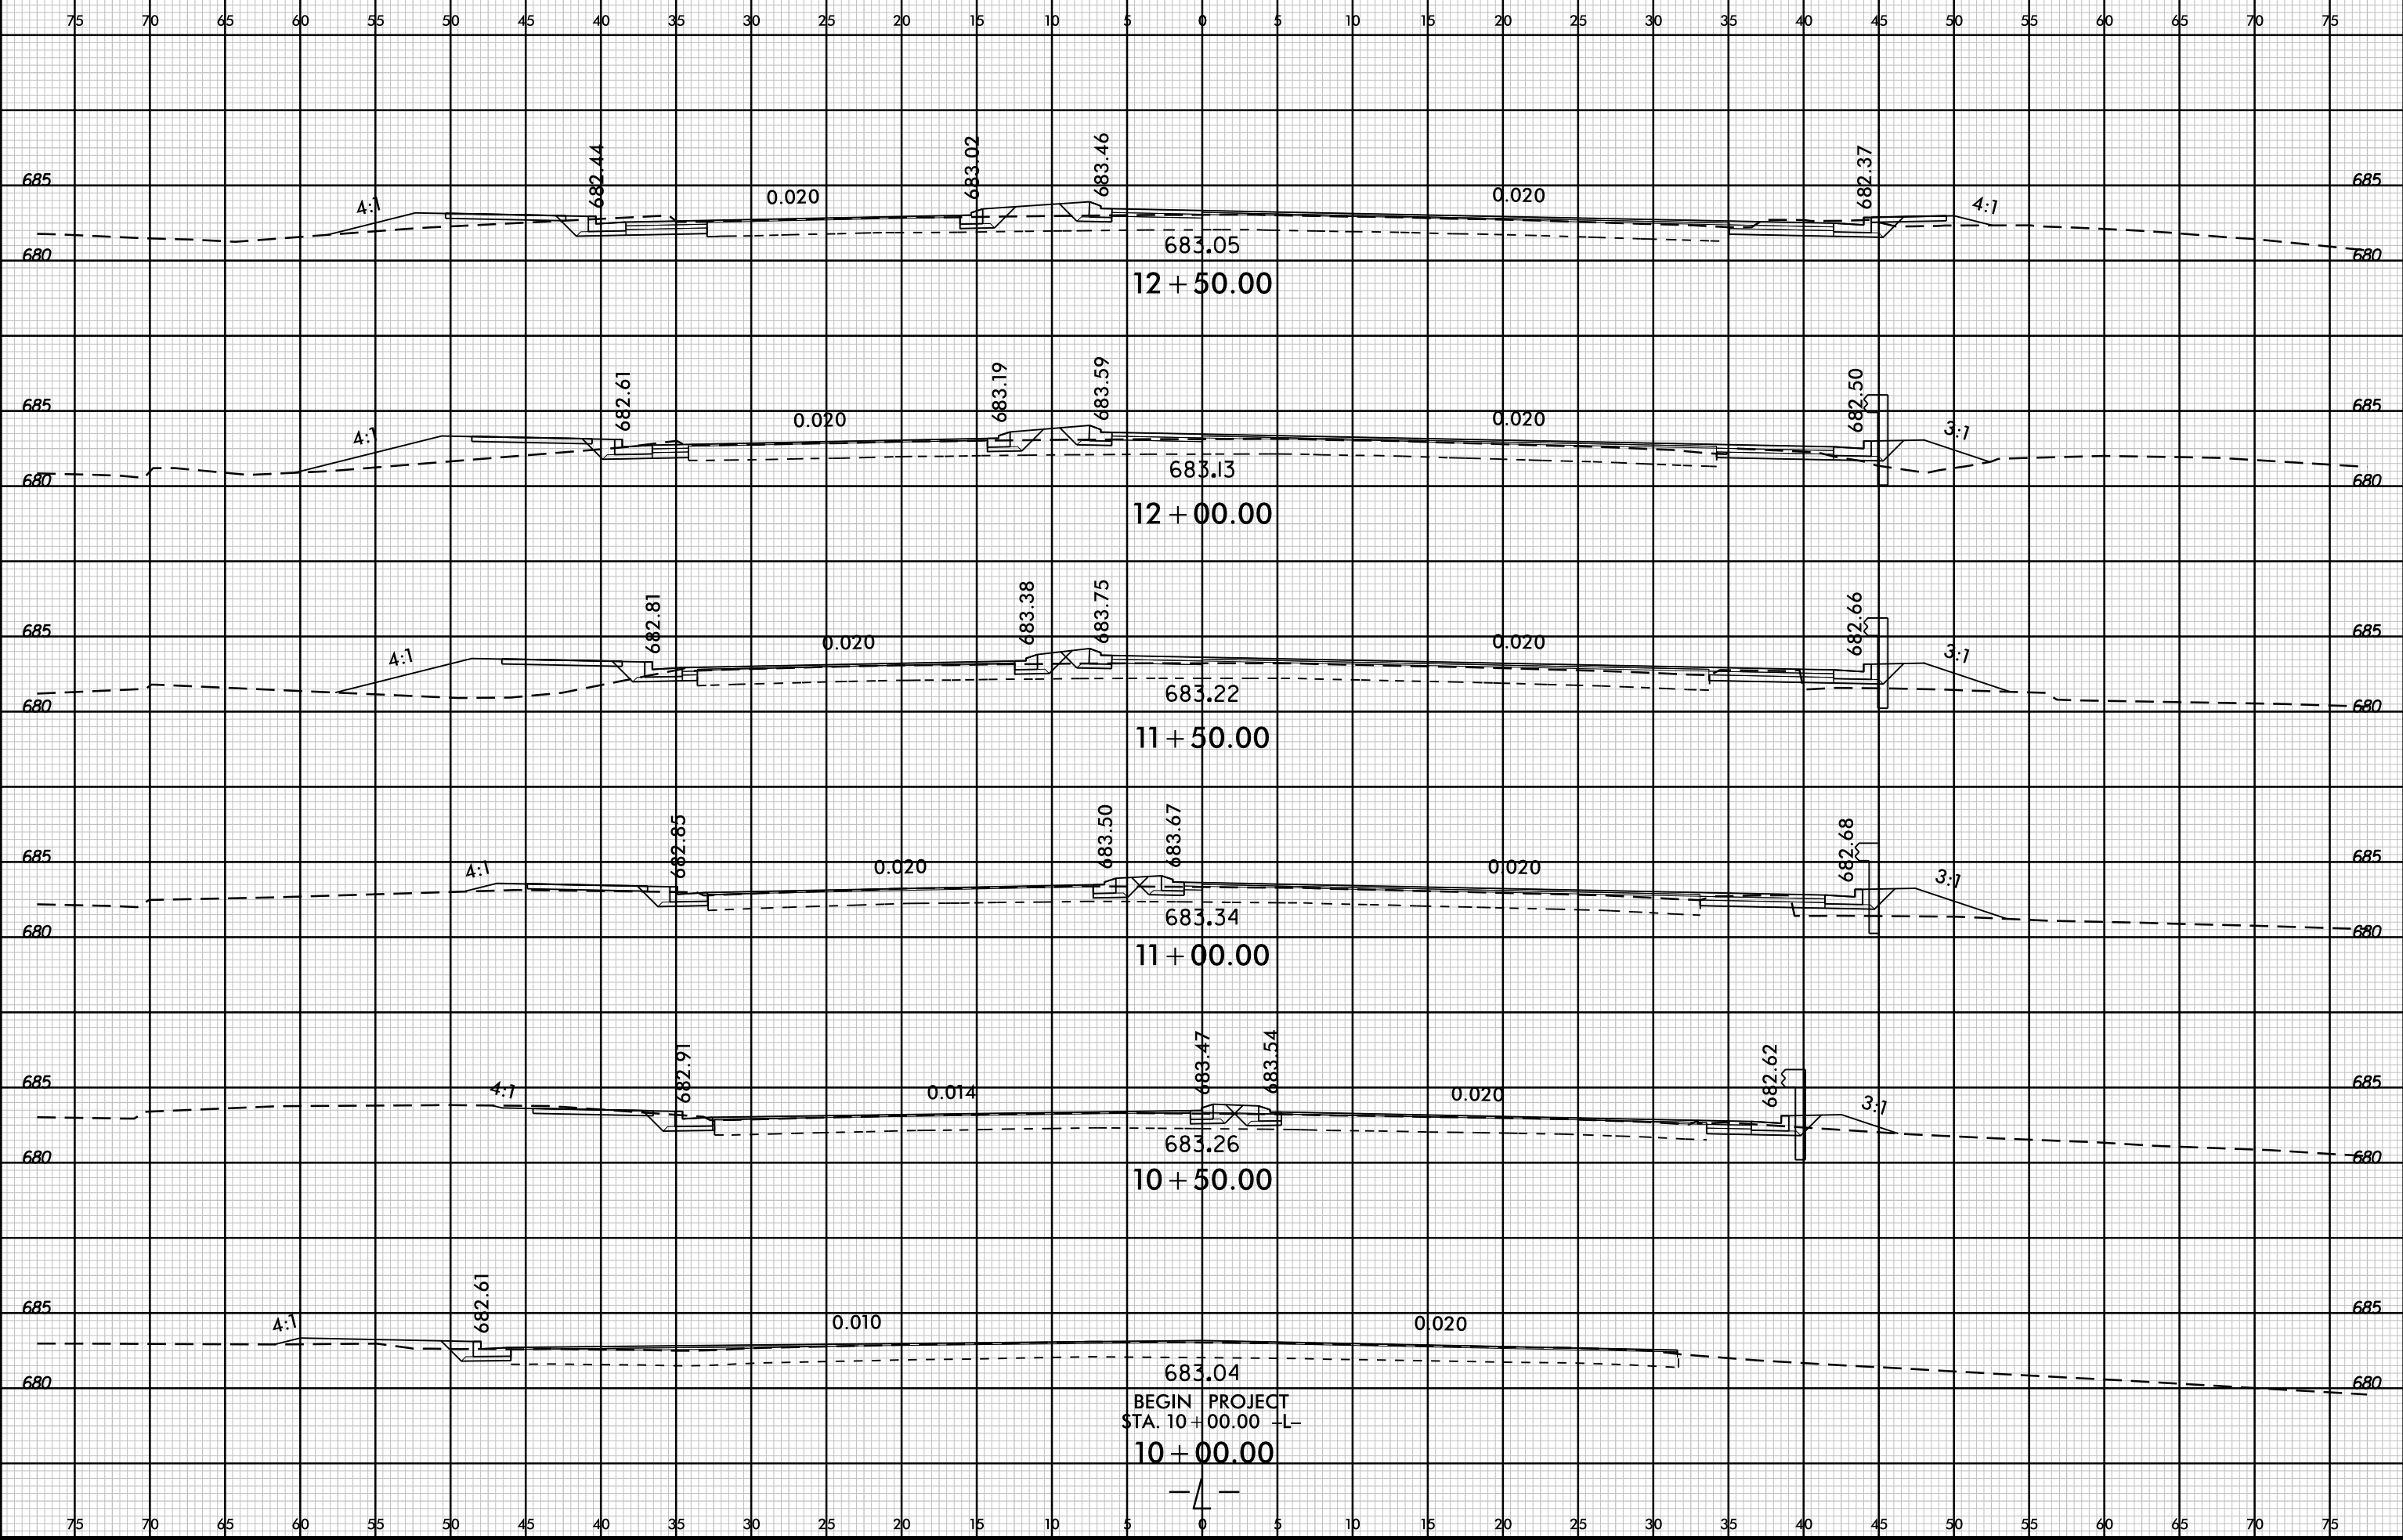
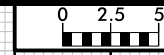


BEGIN PROJECT
STA. 10+00.00 -L-
10+00.00

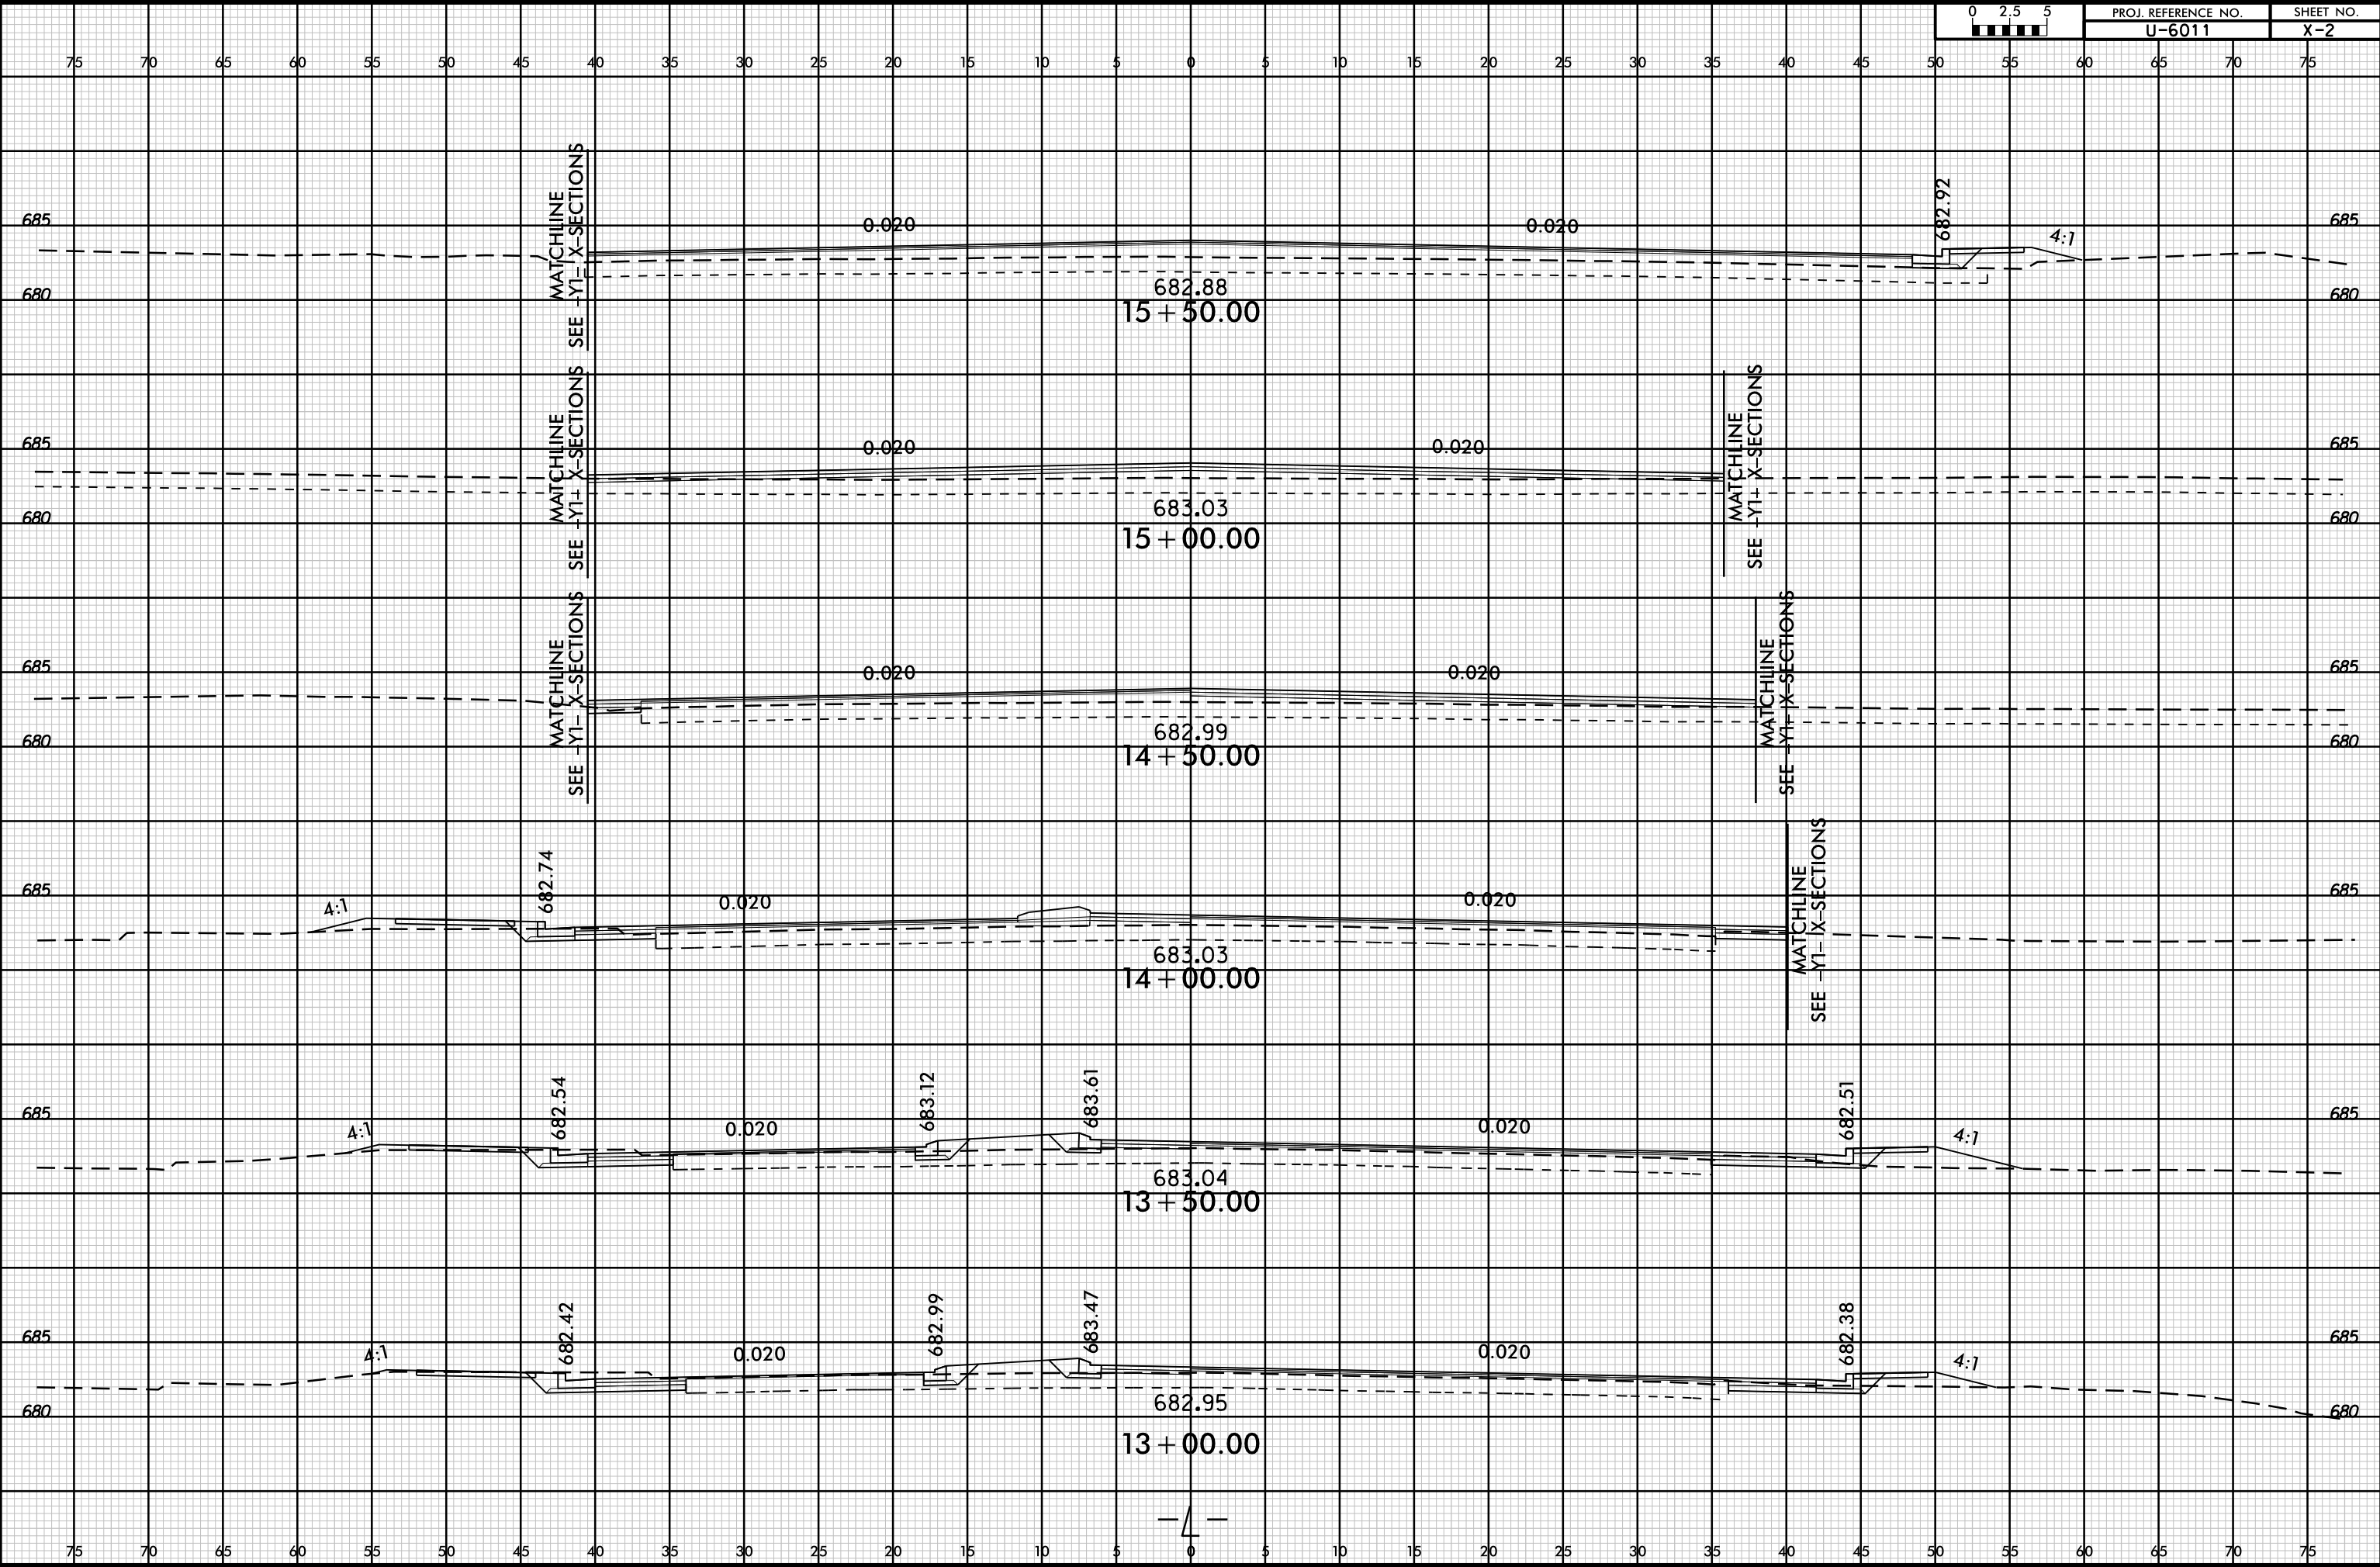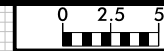

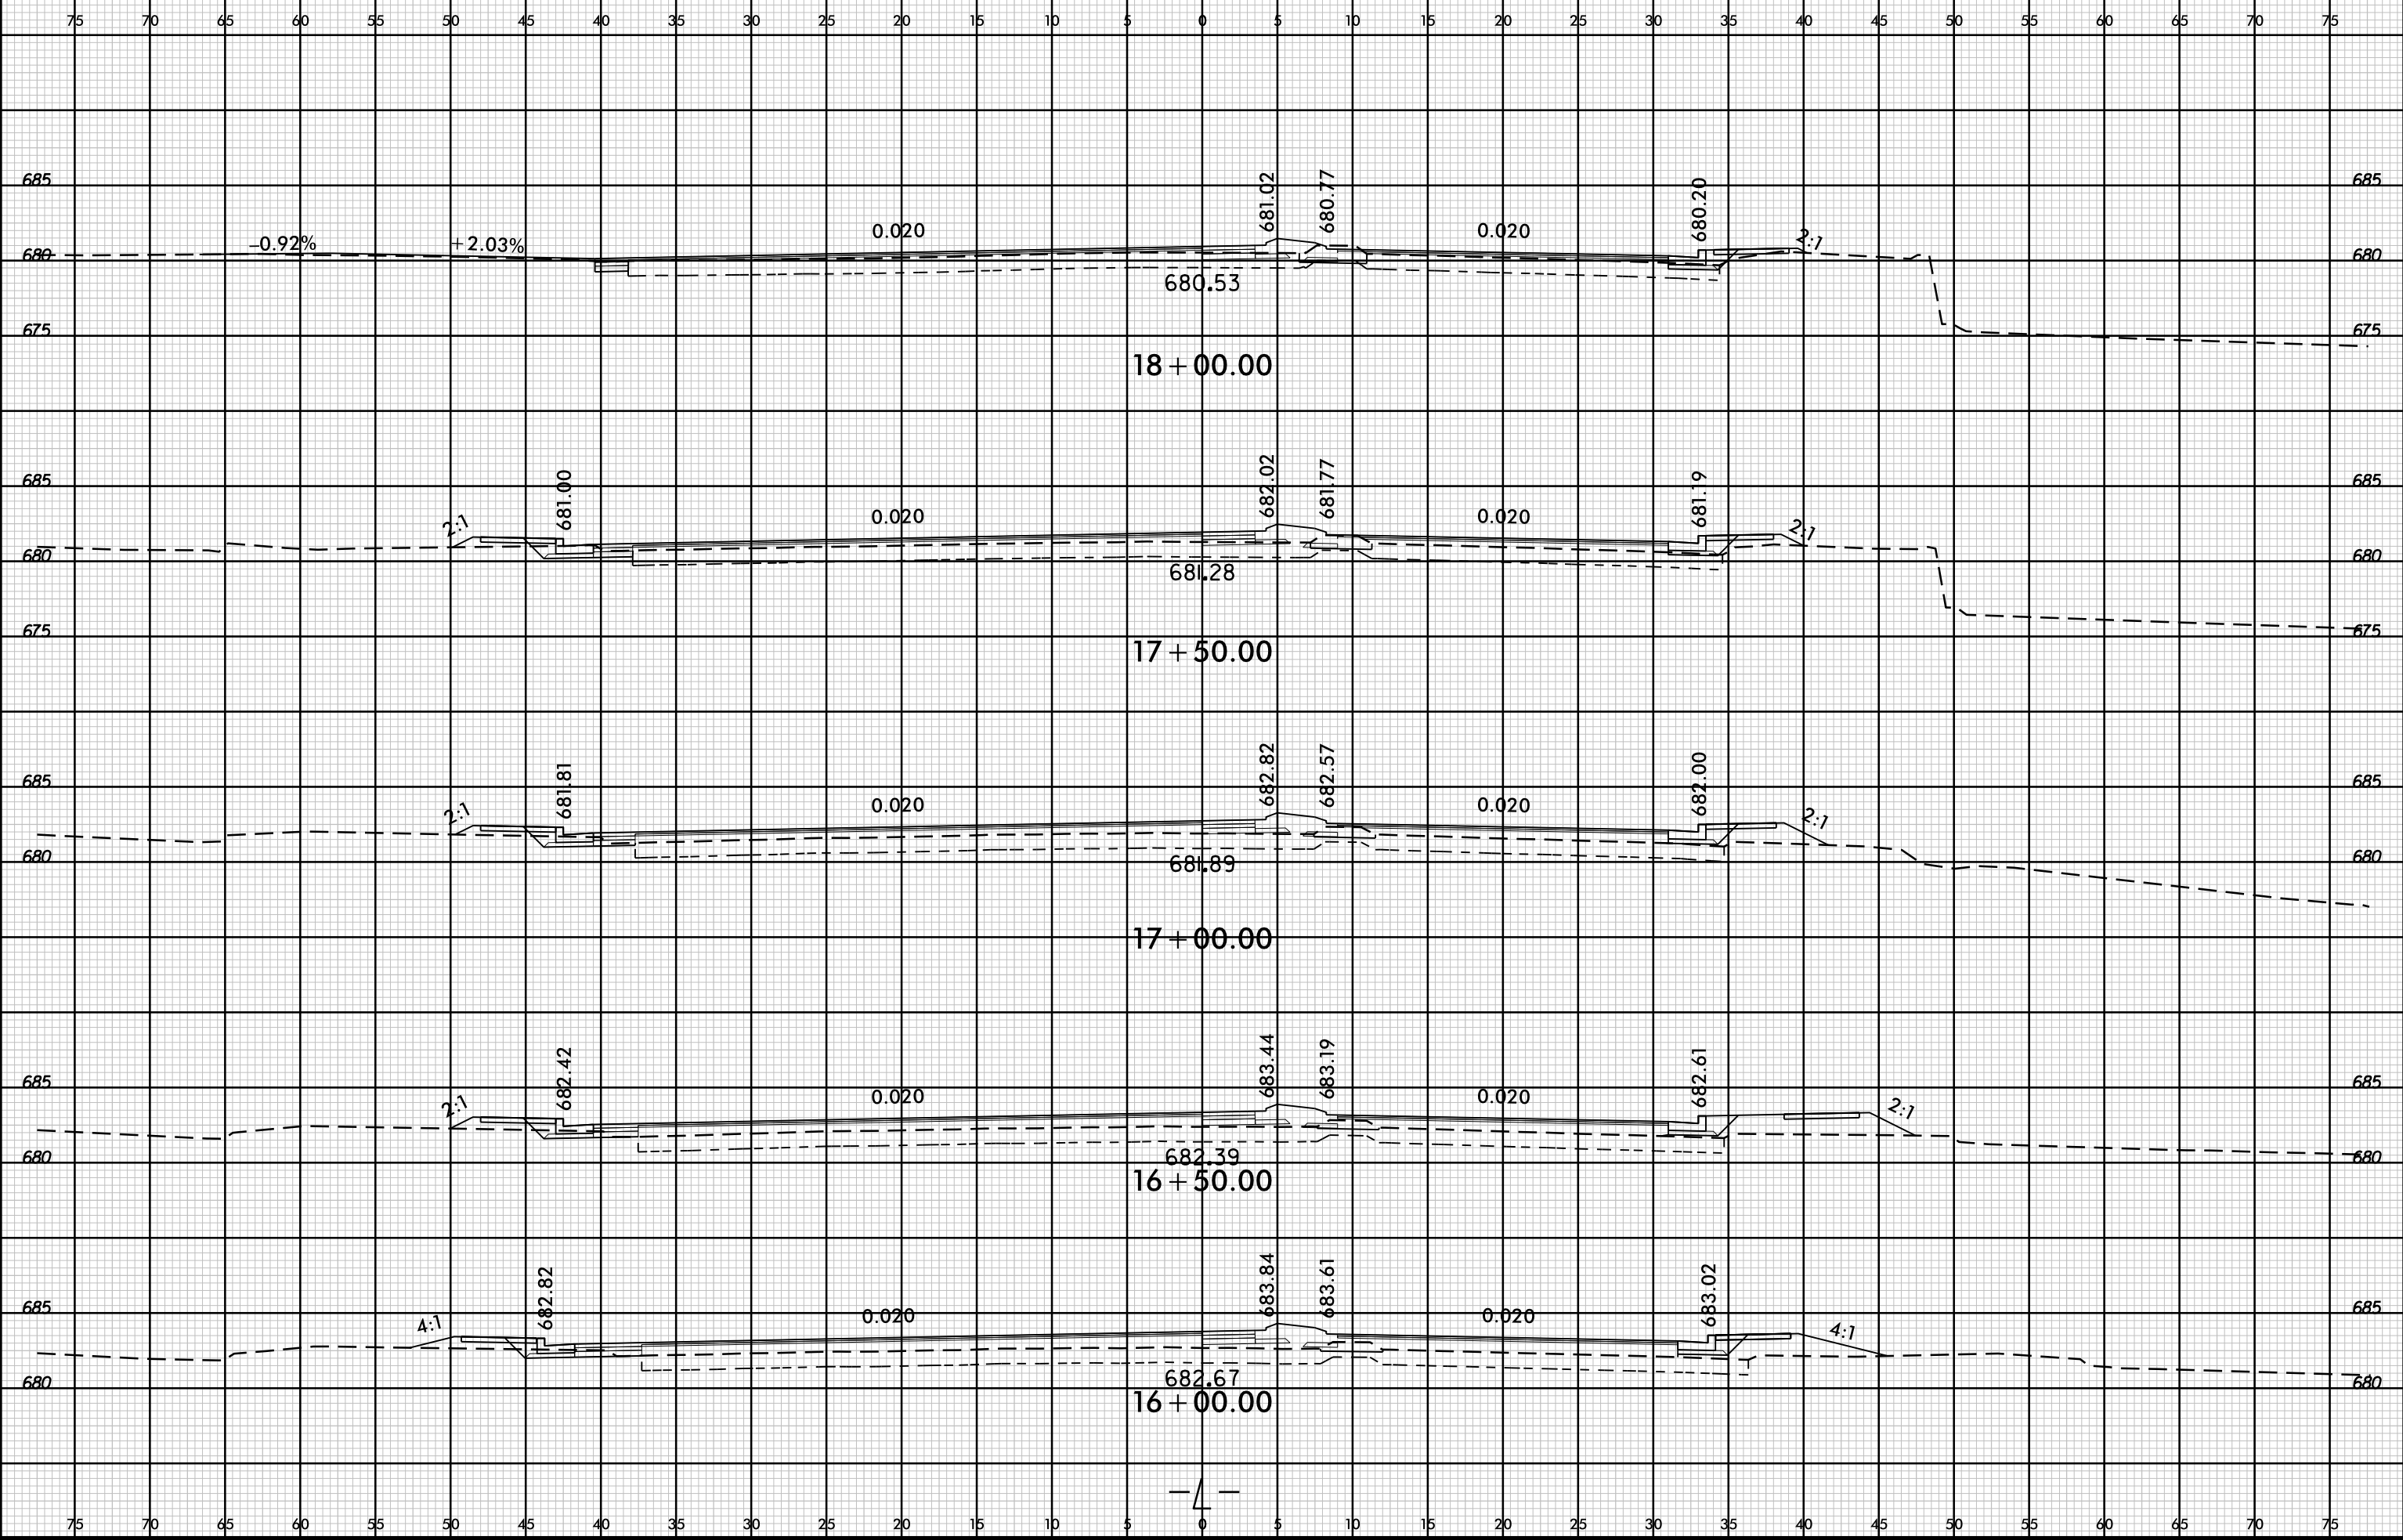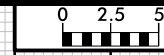

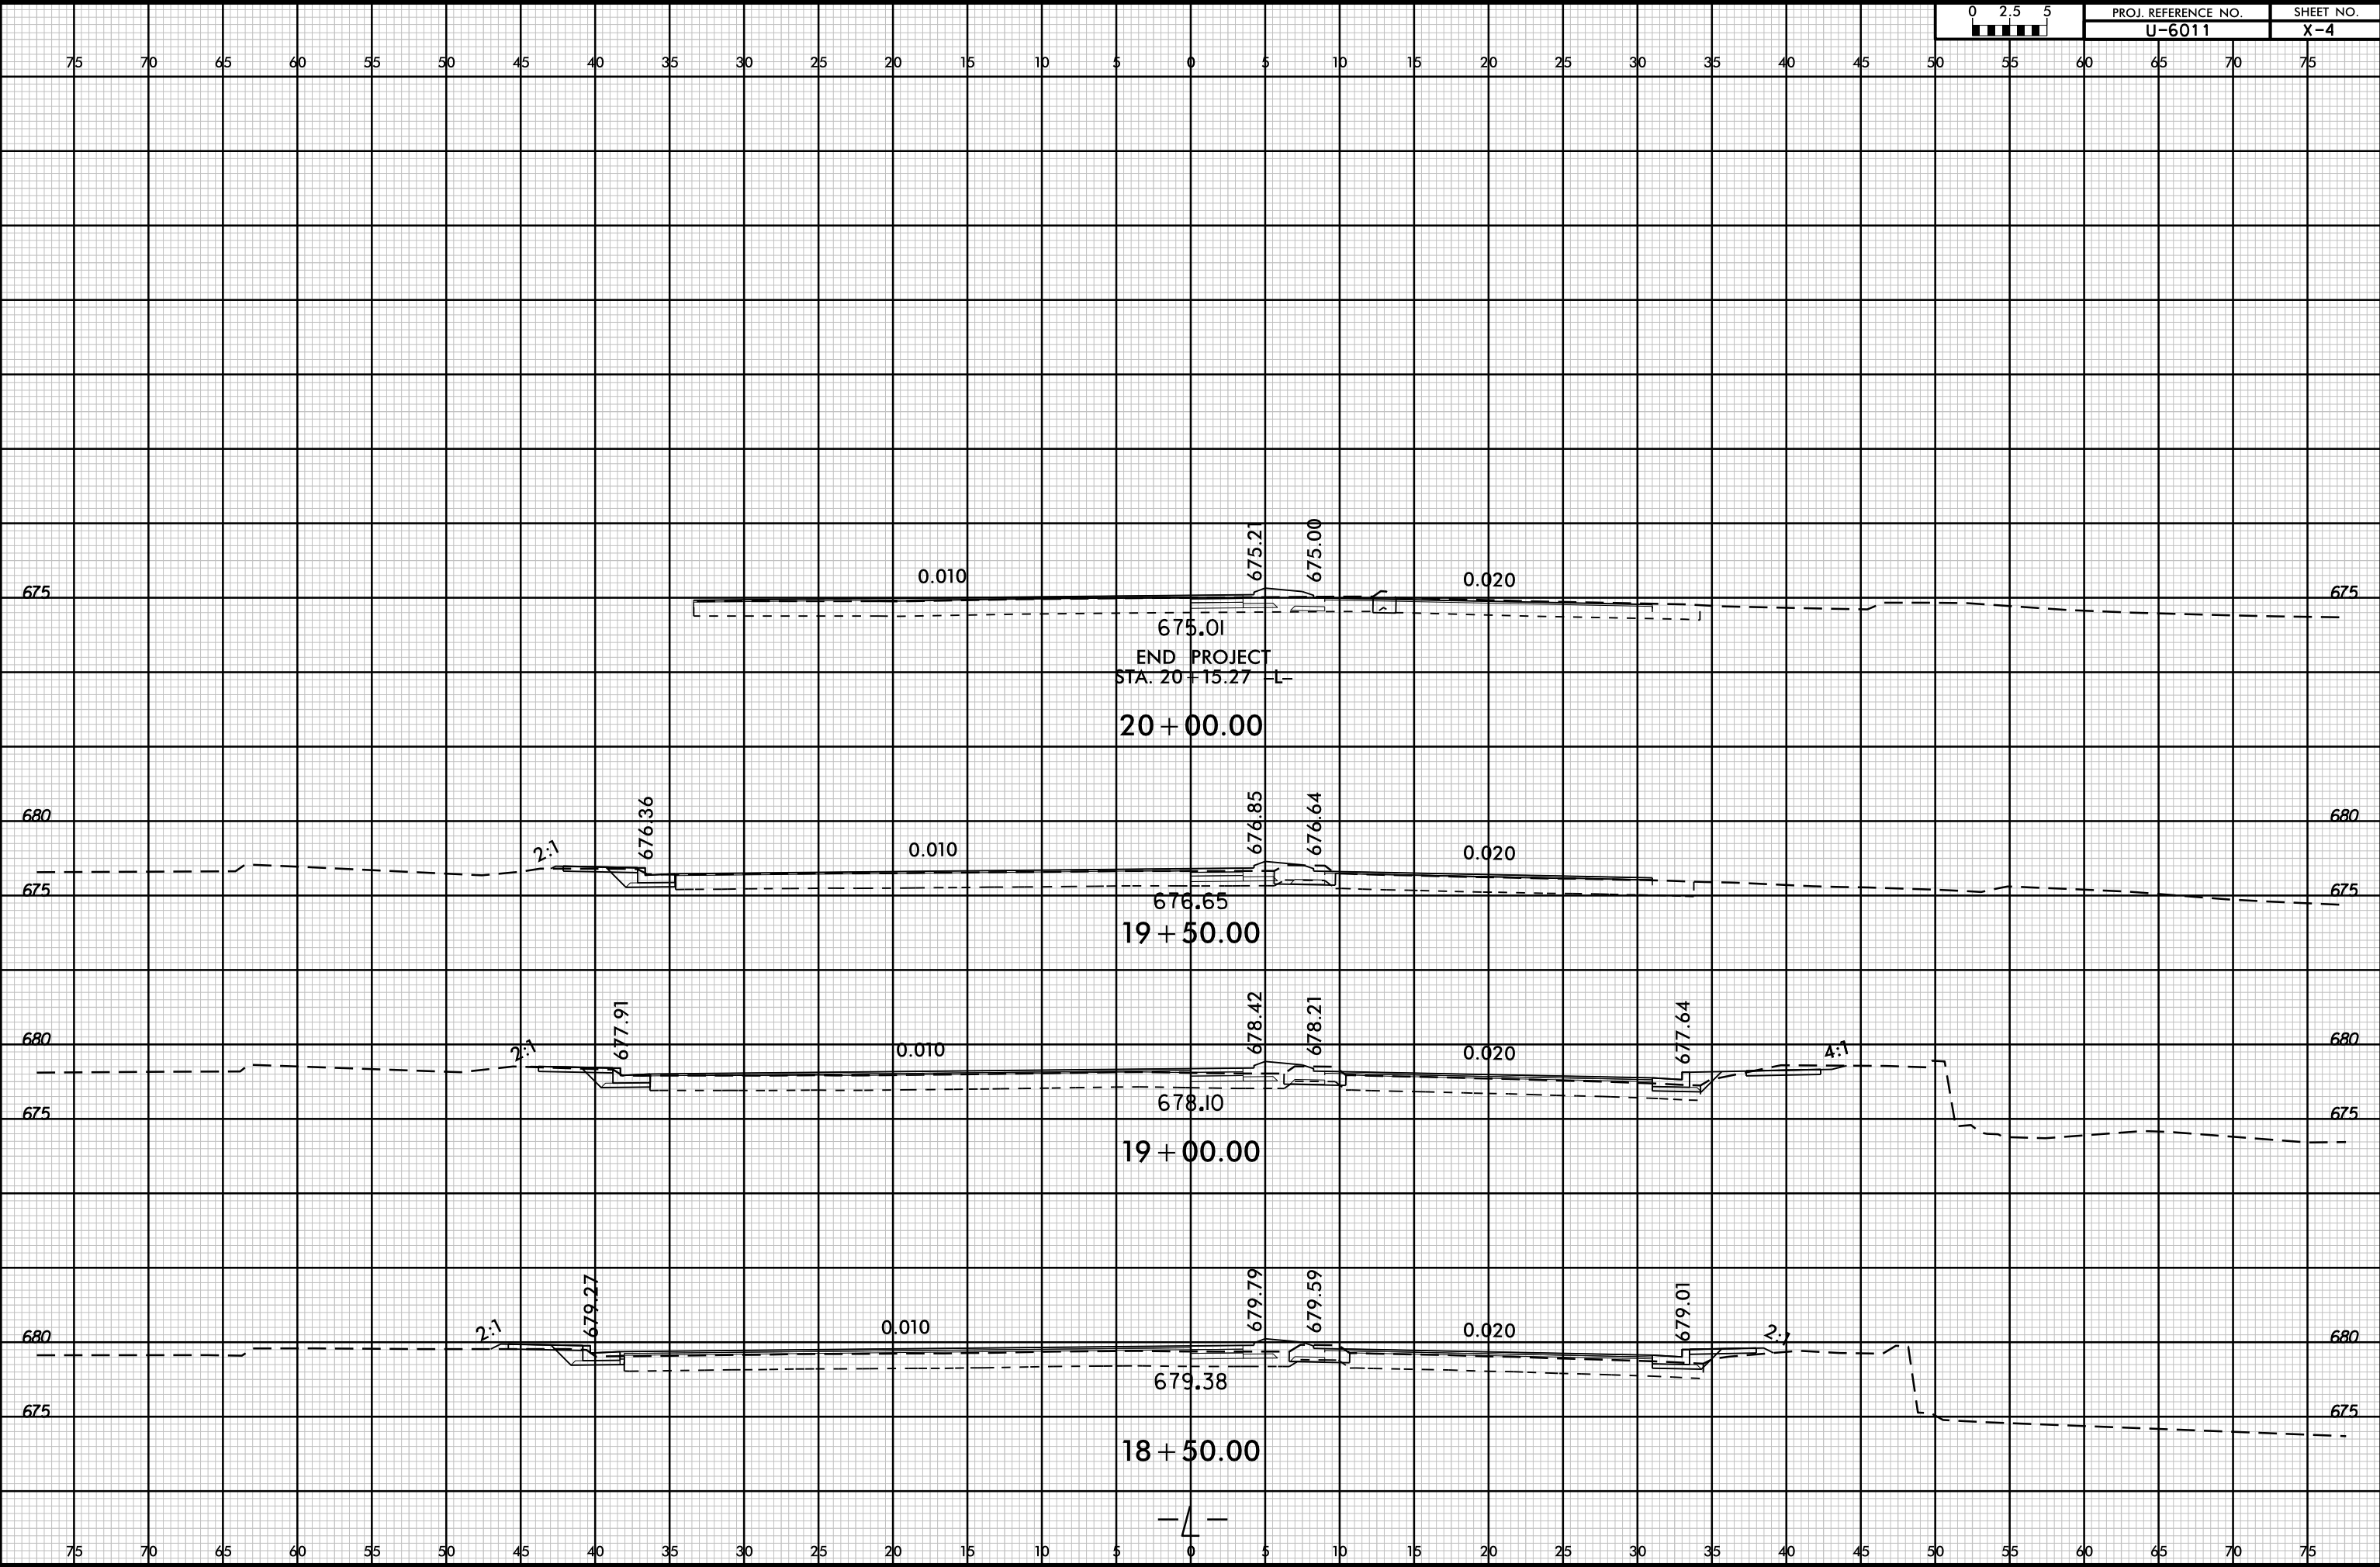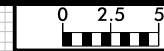

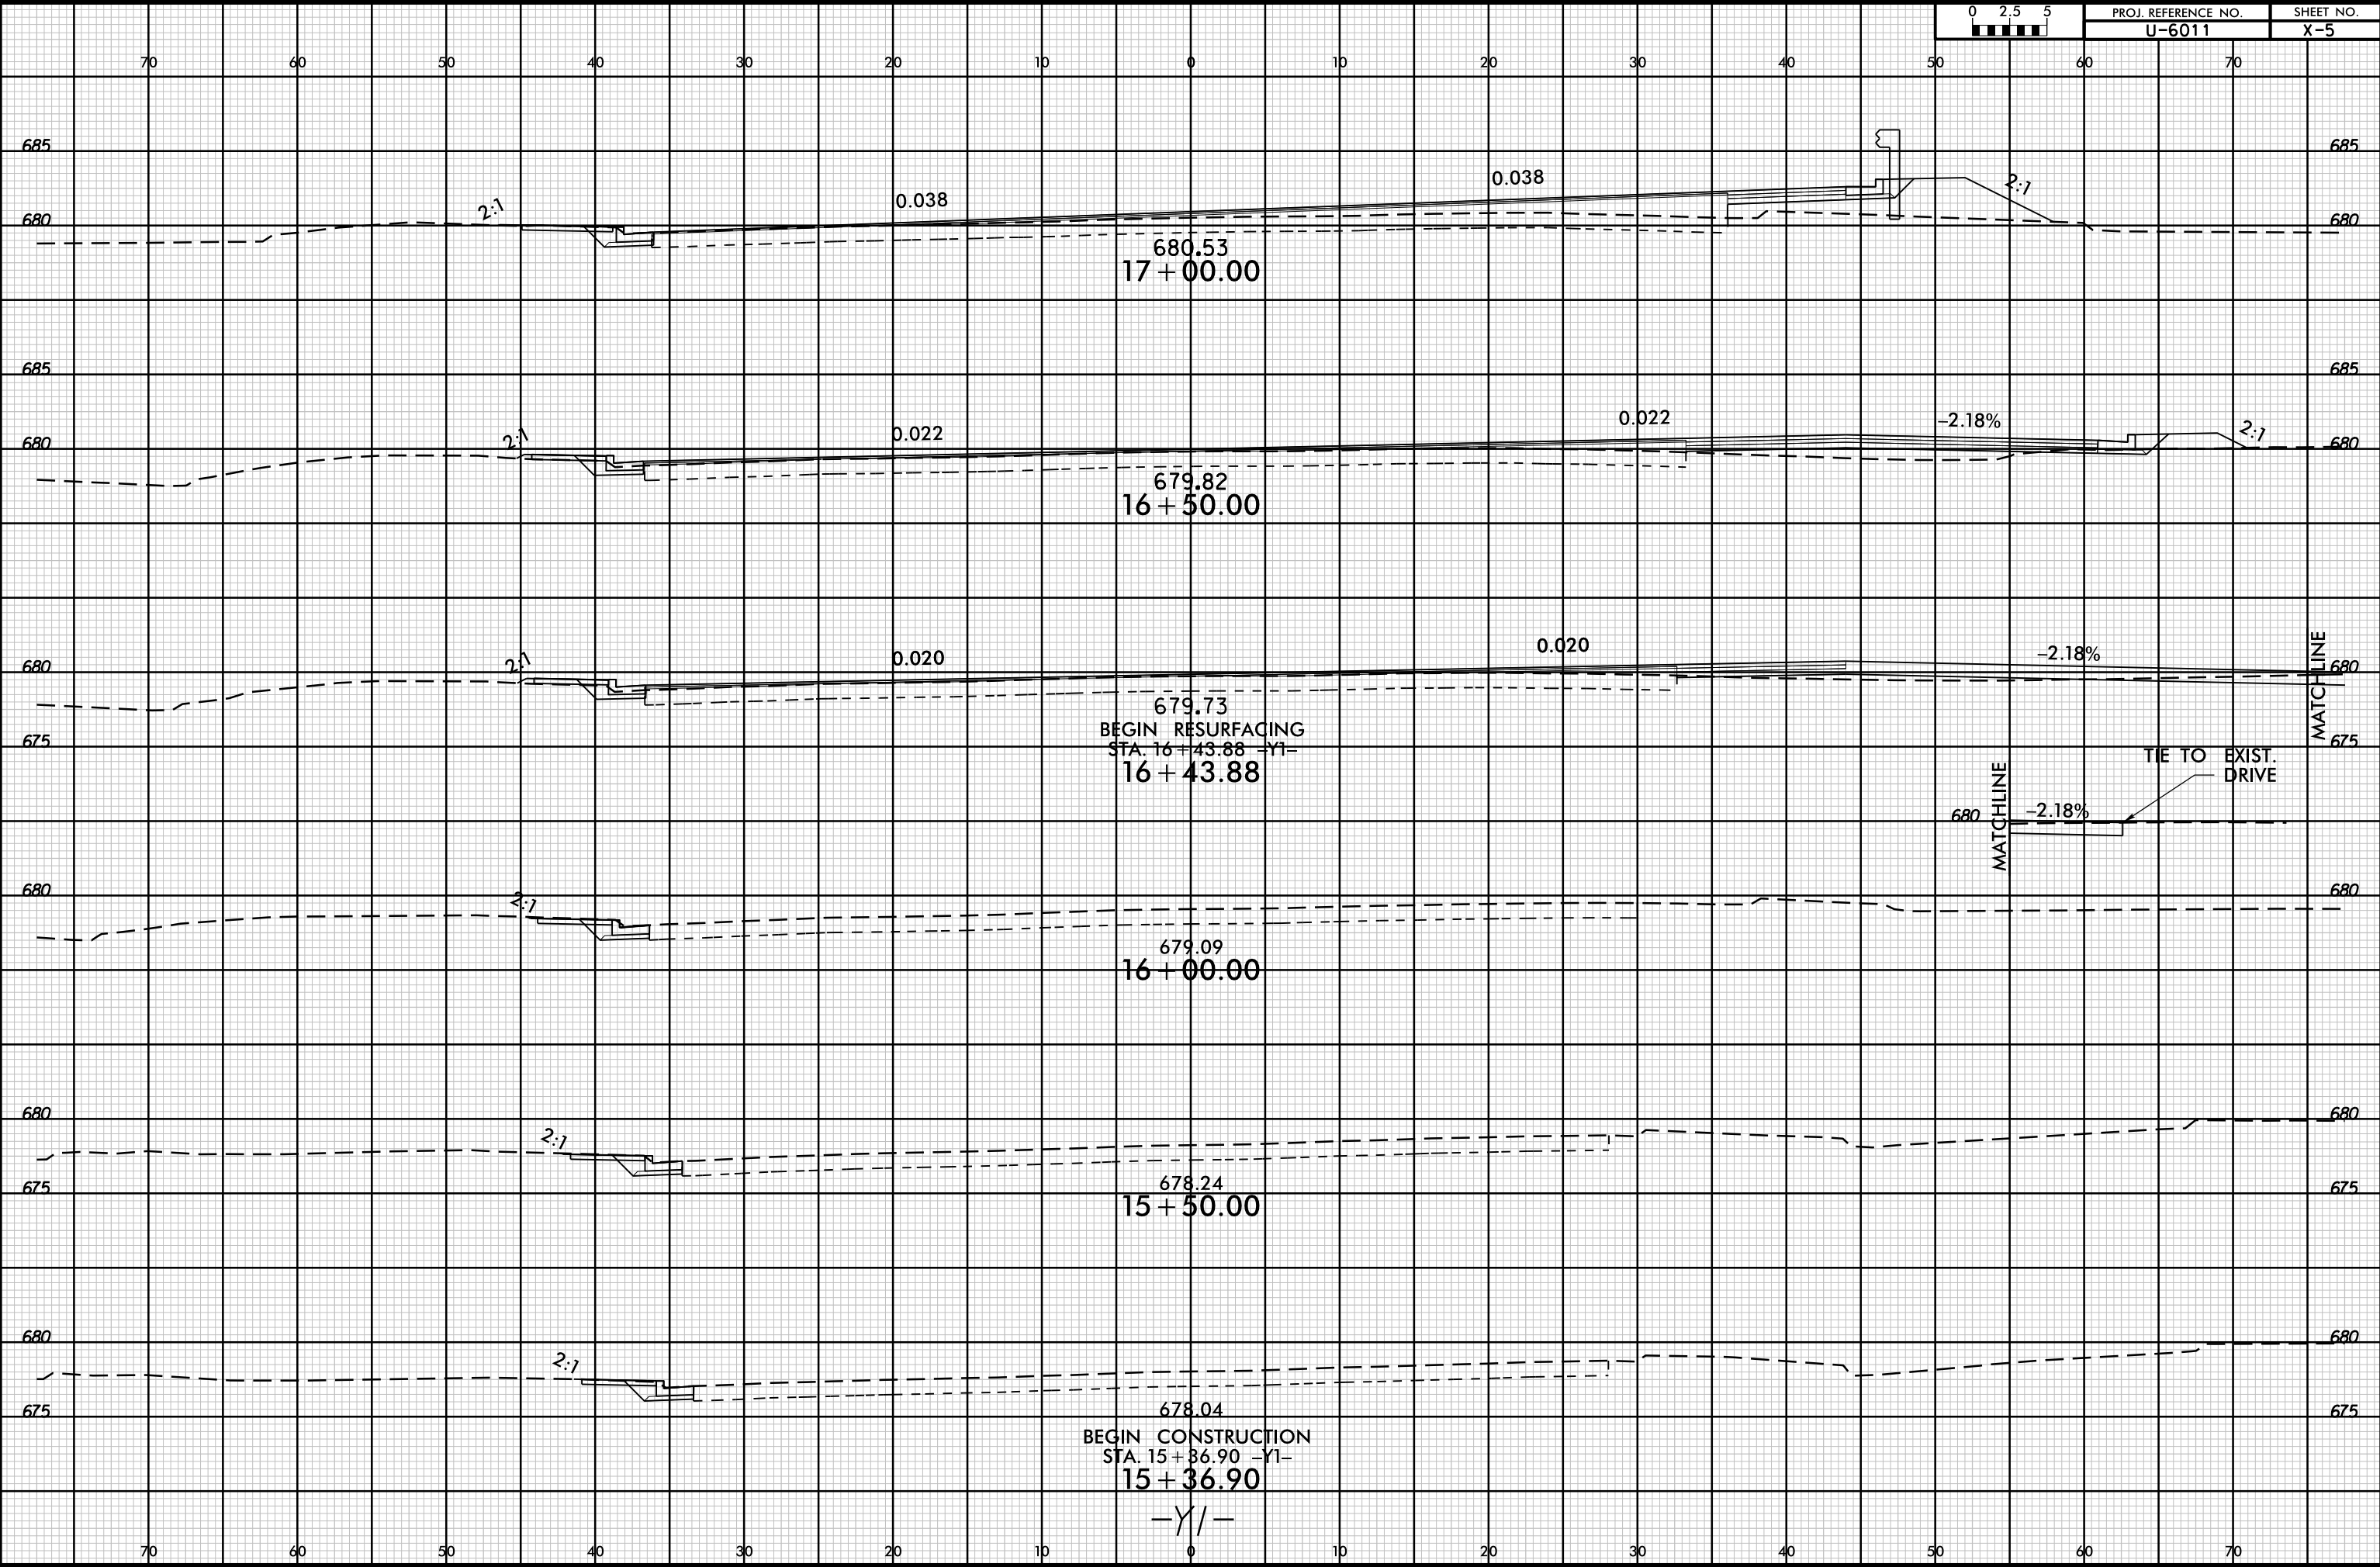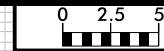

680.53
17 + 00.00

679.82
16 + 50.00

679.73
BEGIN RESURFACING
STA. 16 + 43.88 -Y1-

679.09
16 + 00.00

678.24
15 + 50.00

678.04
BEGIN CONSTRUCTION
STA. 15 + 36.90 -Y1-

-Y1-

2:1

0.038

0.038

2:1

0.022

0.022

-2.18%

2:1

0.020

0.020



-2.18%

-2.18%

TIE TO EXIST. DRIVE

MATCHLINE

MATCHLINE

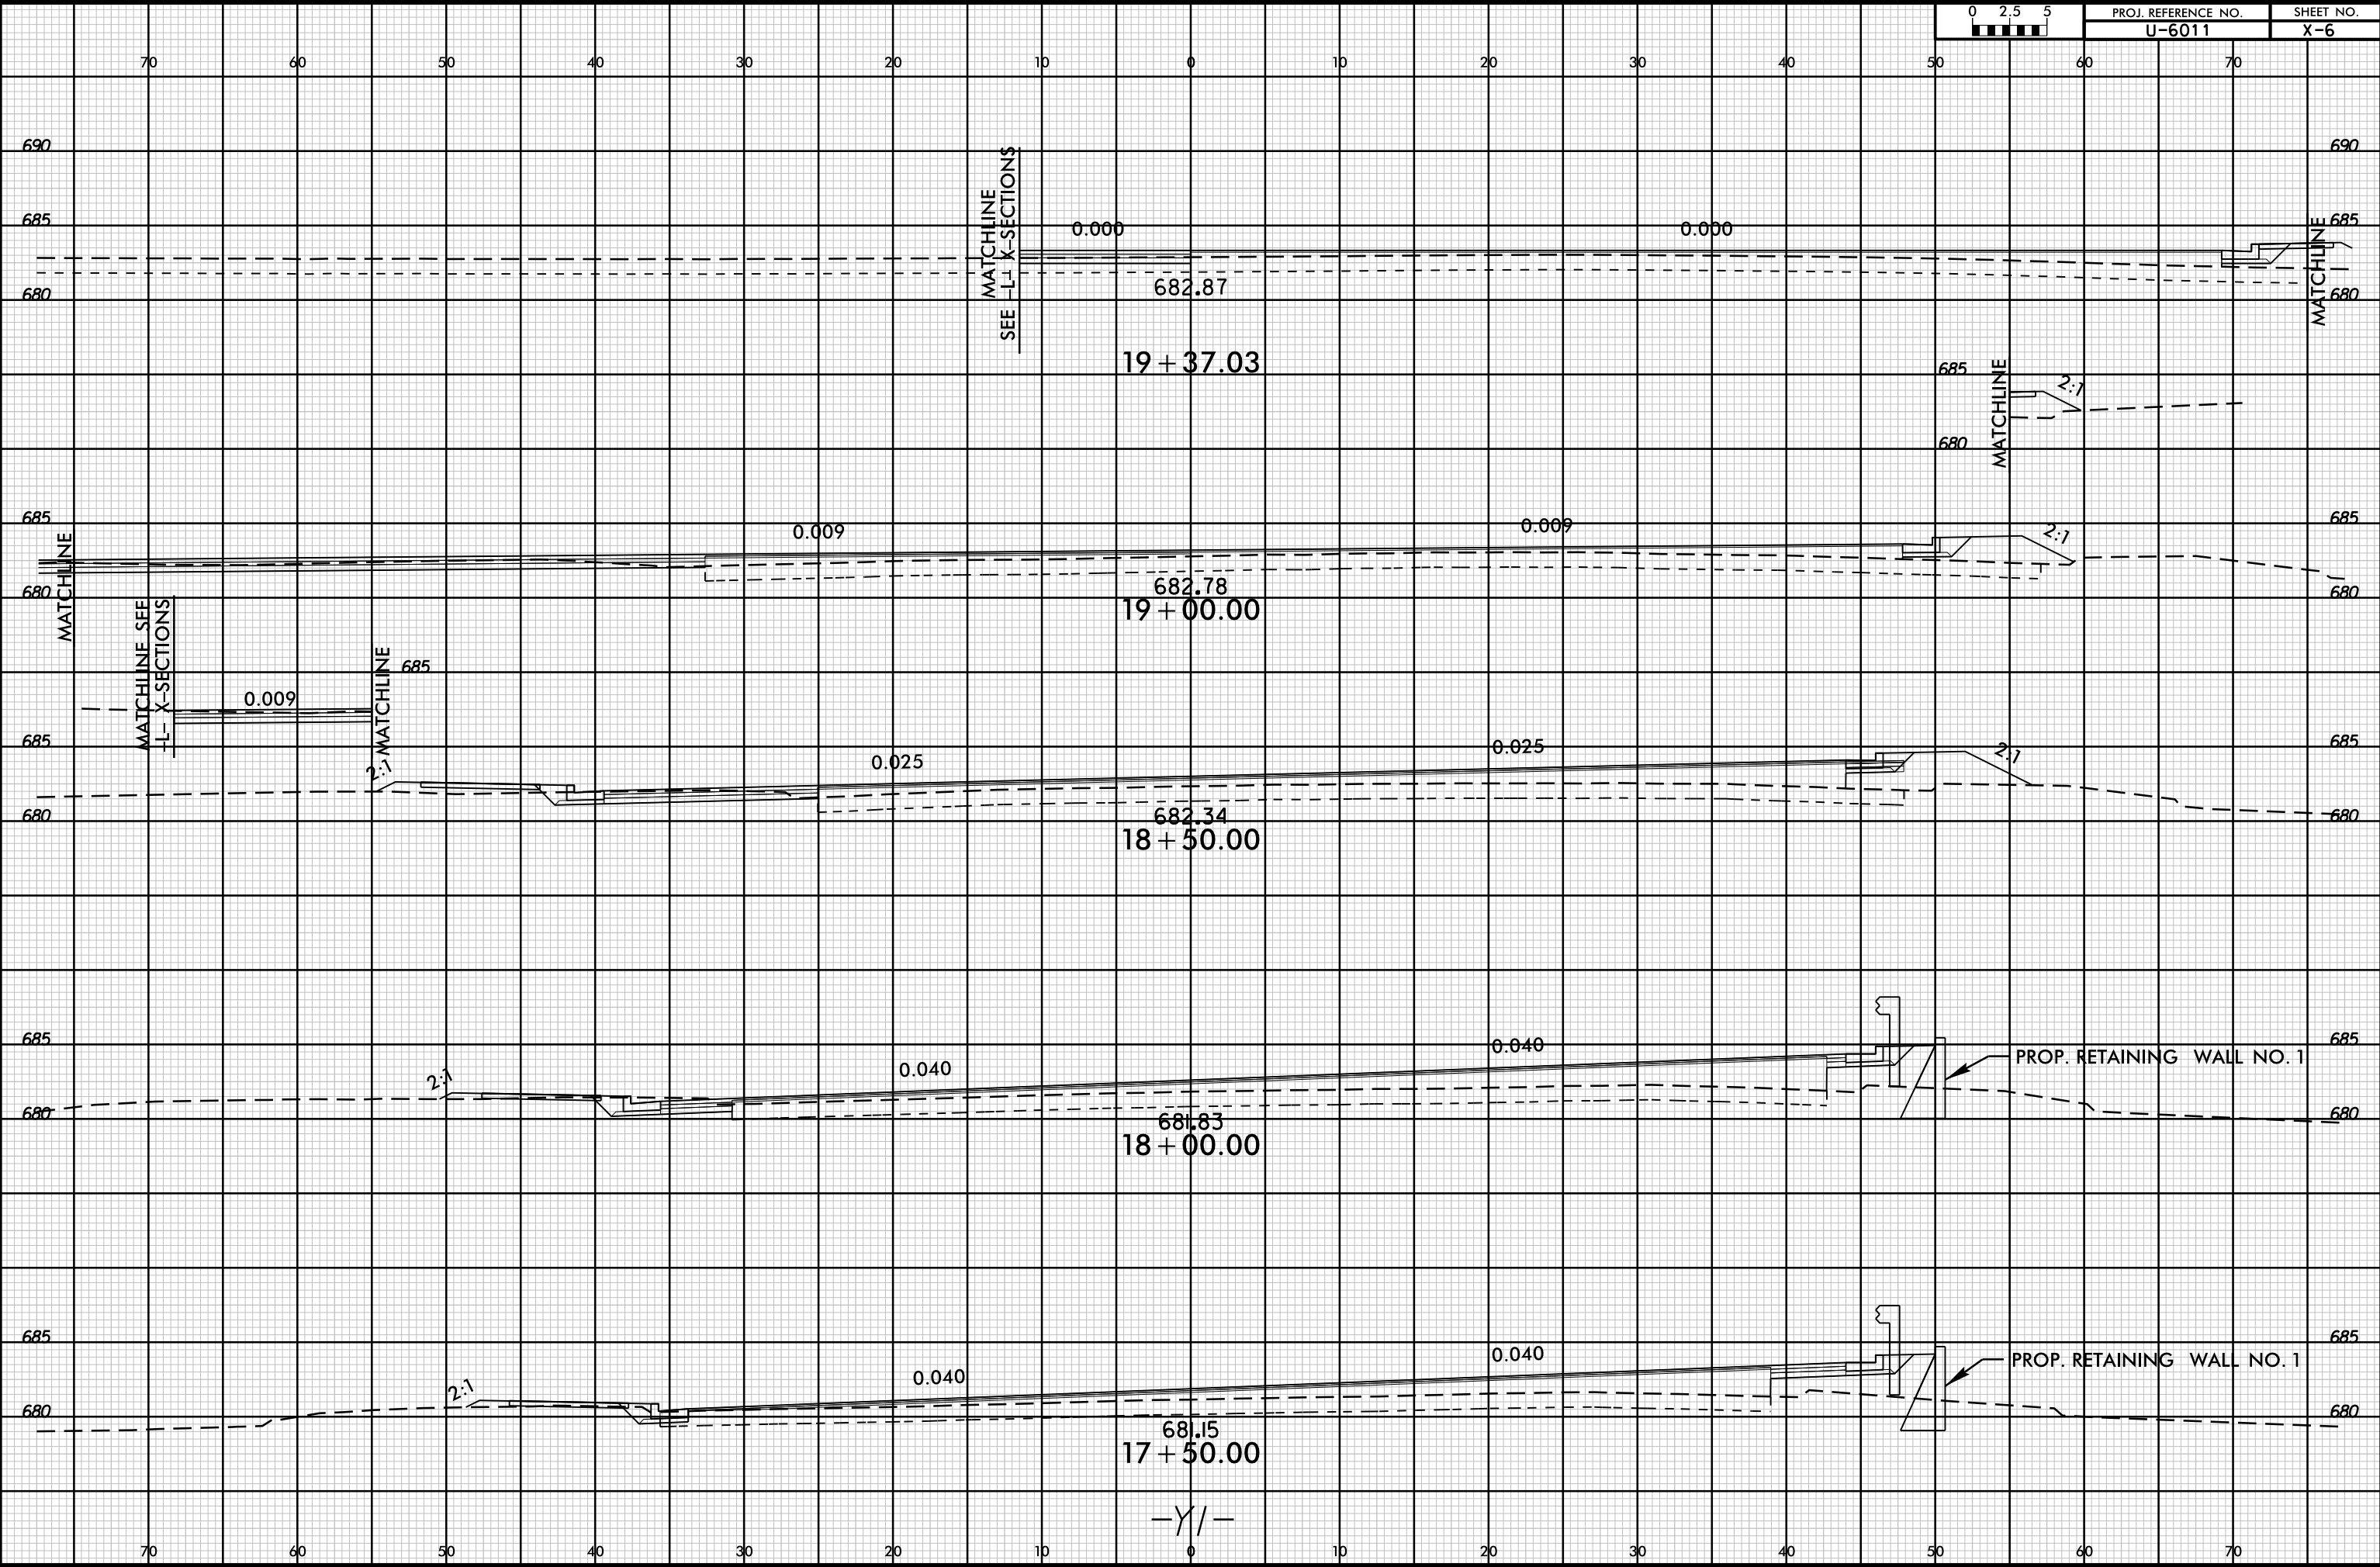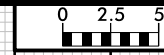

MATCHLINE
SEE -L- X-SECTIONS

MATCHLINE

MATCHLINE

MATCHLINE

MATCHLINE SEE
-L- X-SECTIONS

MATCHLINE

PROP. RETAINING WALL NO. 1

PROP. RETAINING WALL NO. 1

0.000
682.87
19 + 37.03



0.009
682.78
19 + 00.00



0.025
682.34
18 + 50.00

0.040
681.83
18 + 00.00



0.040
681.15
17 + 50.00

-Y/-

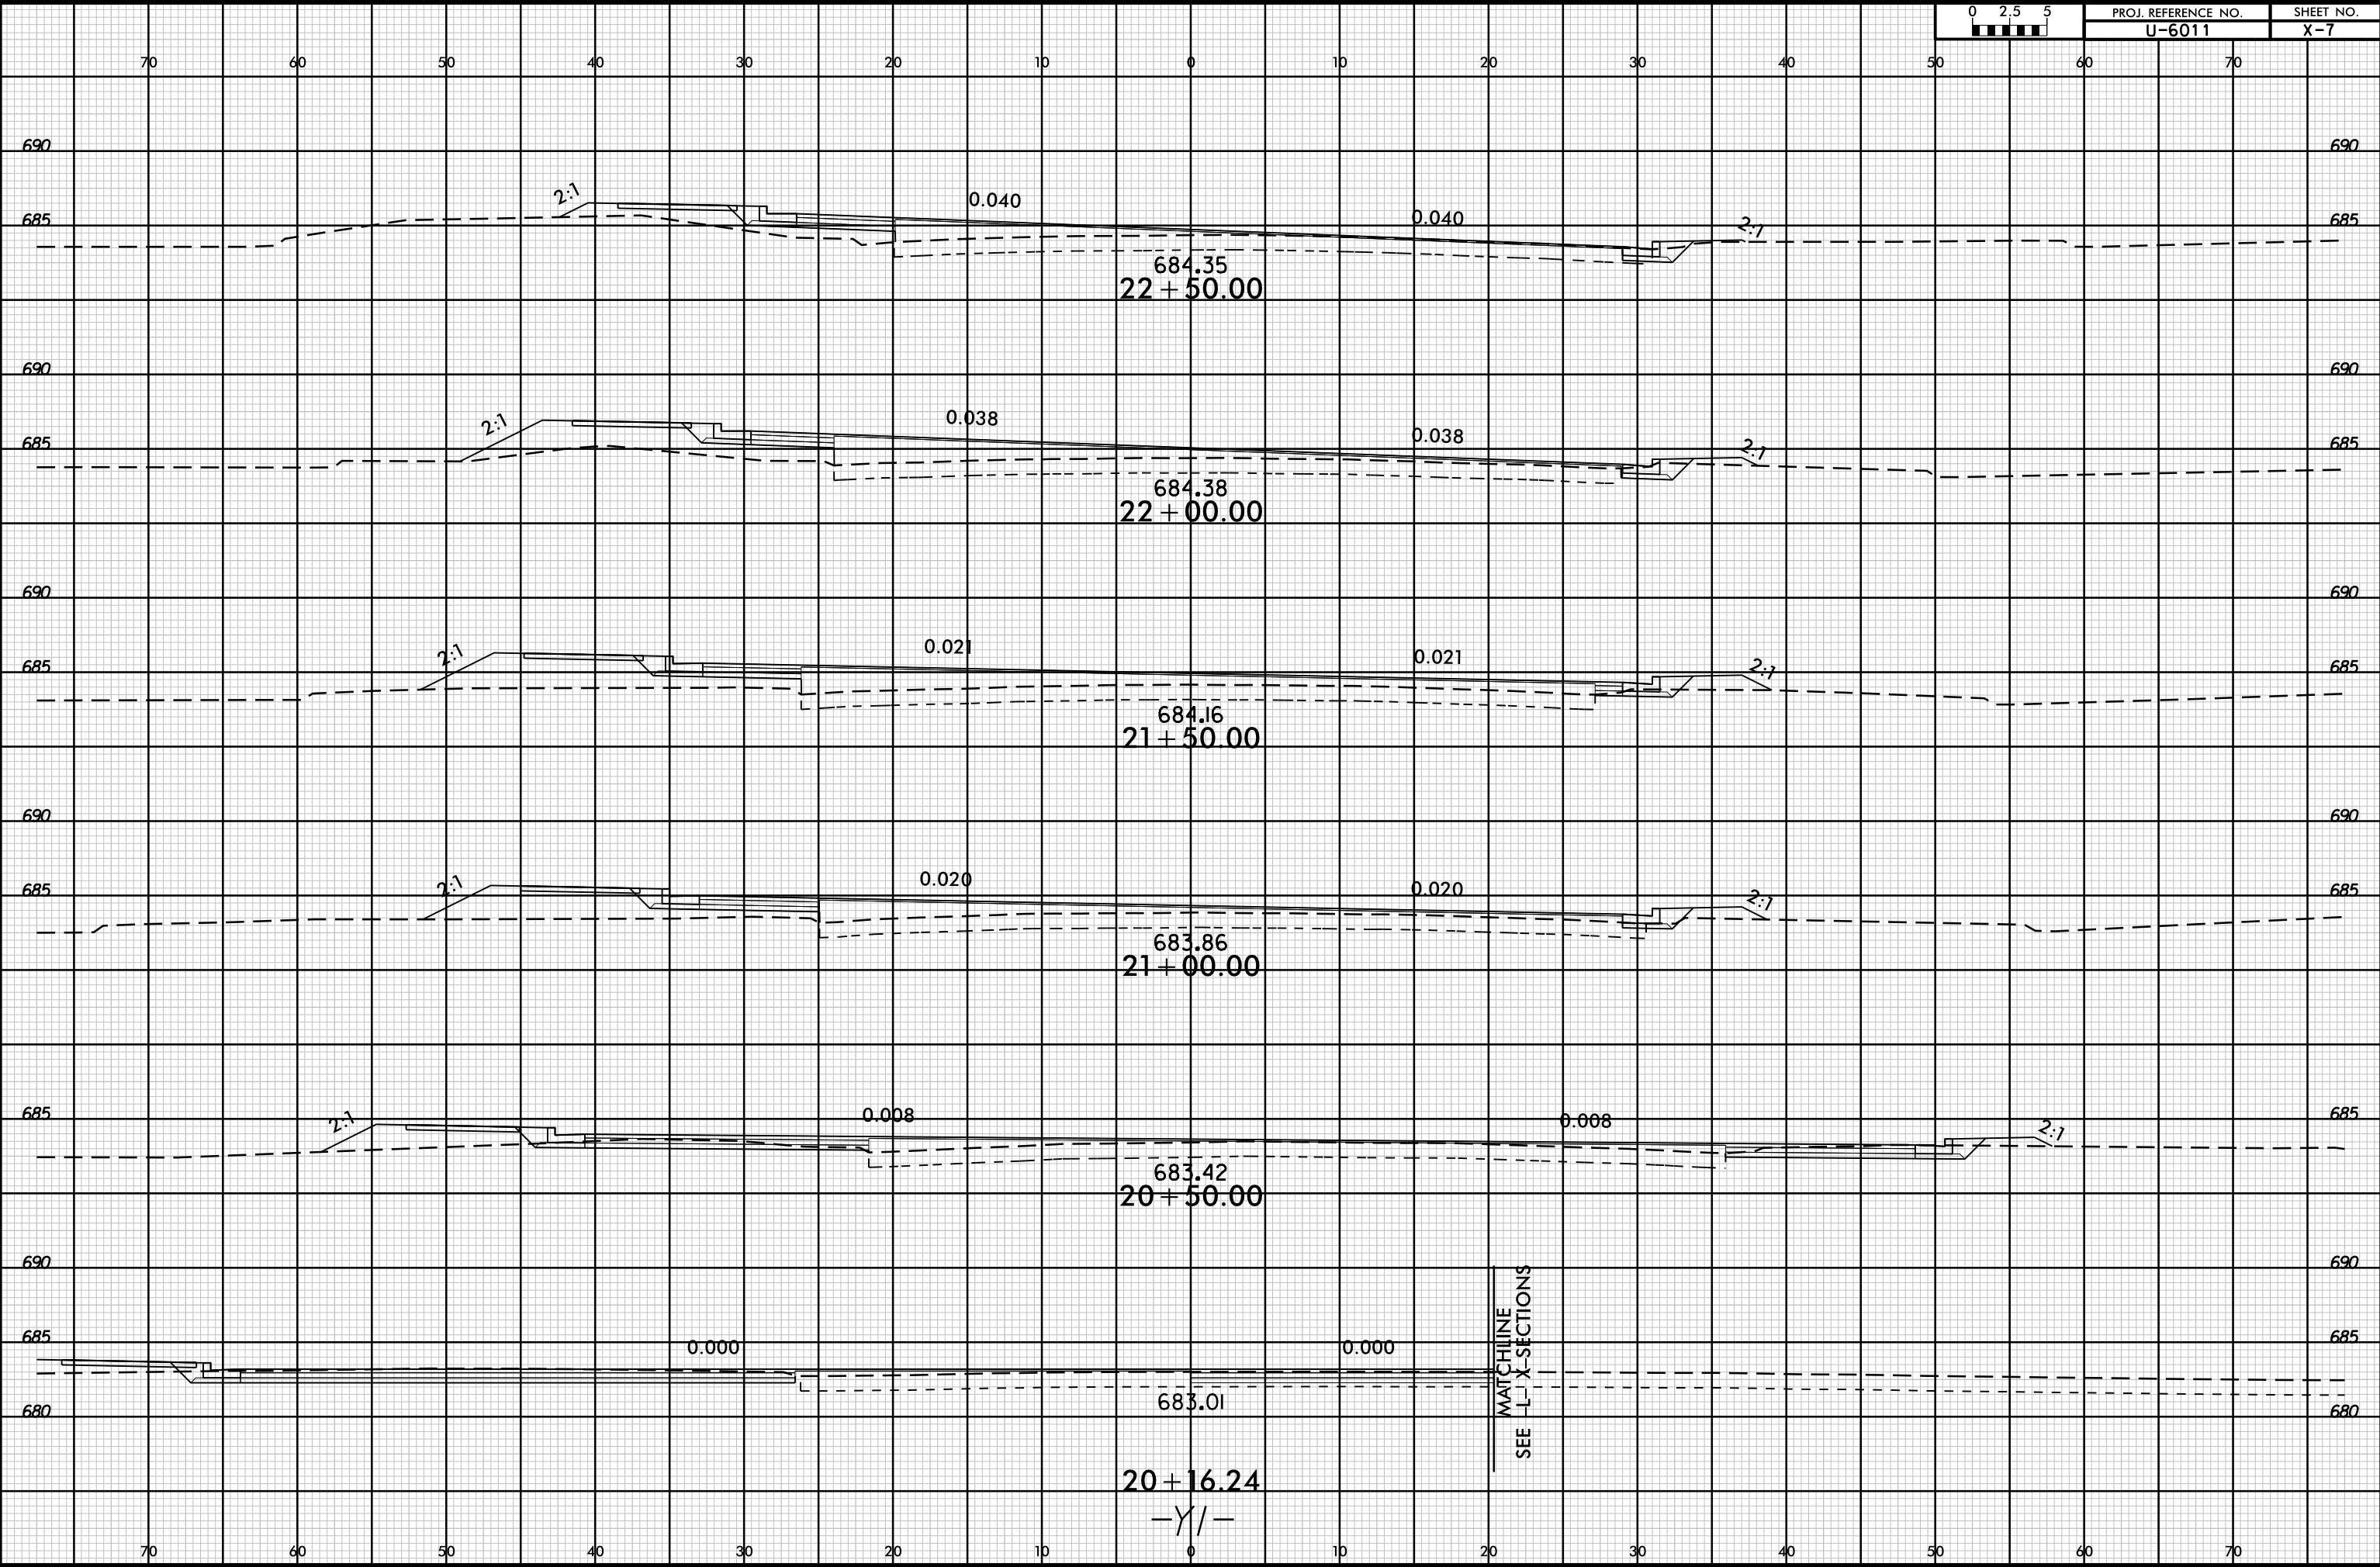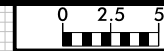

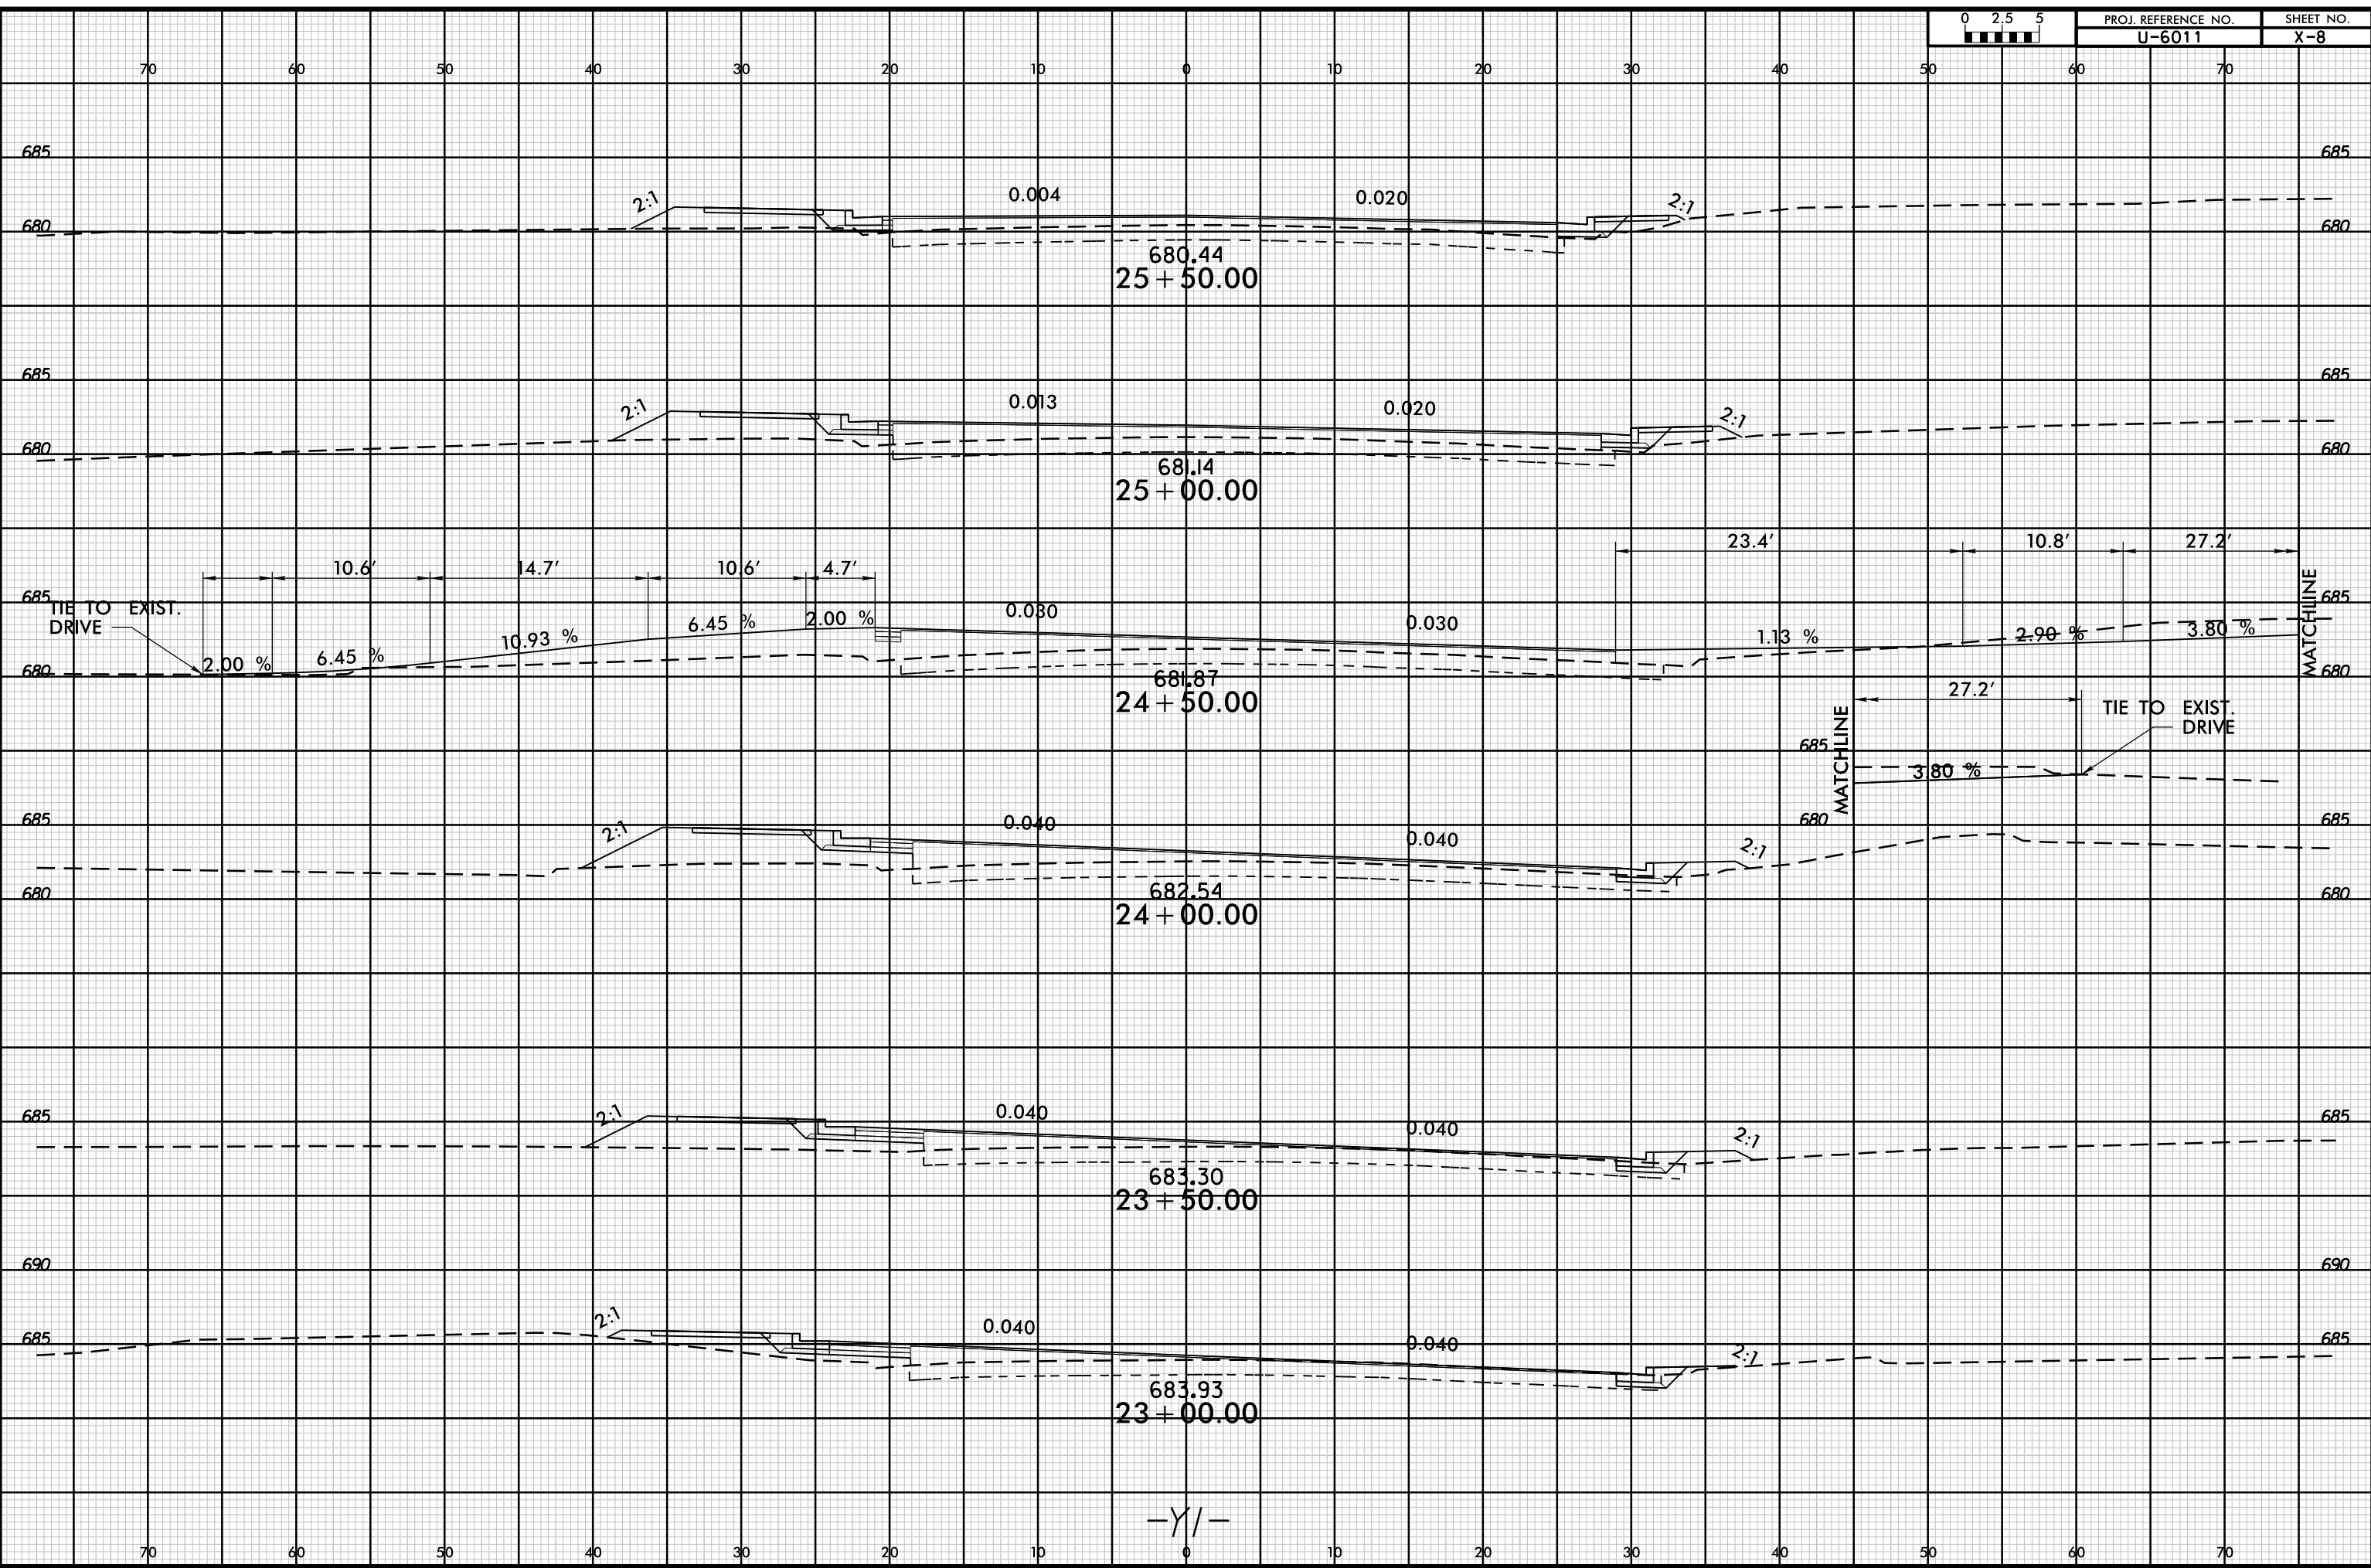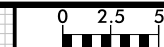

-Y/-

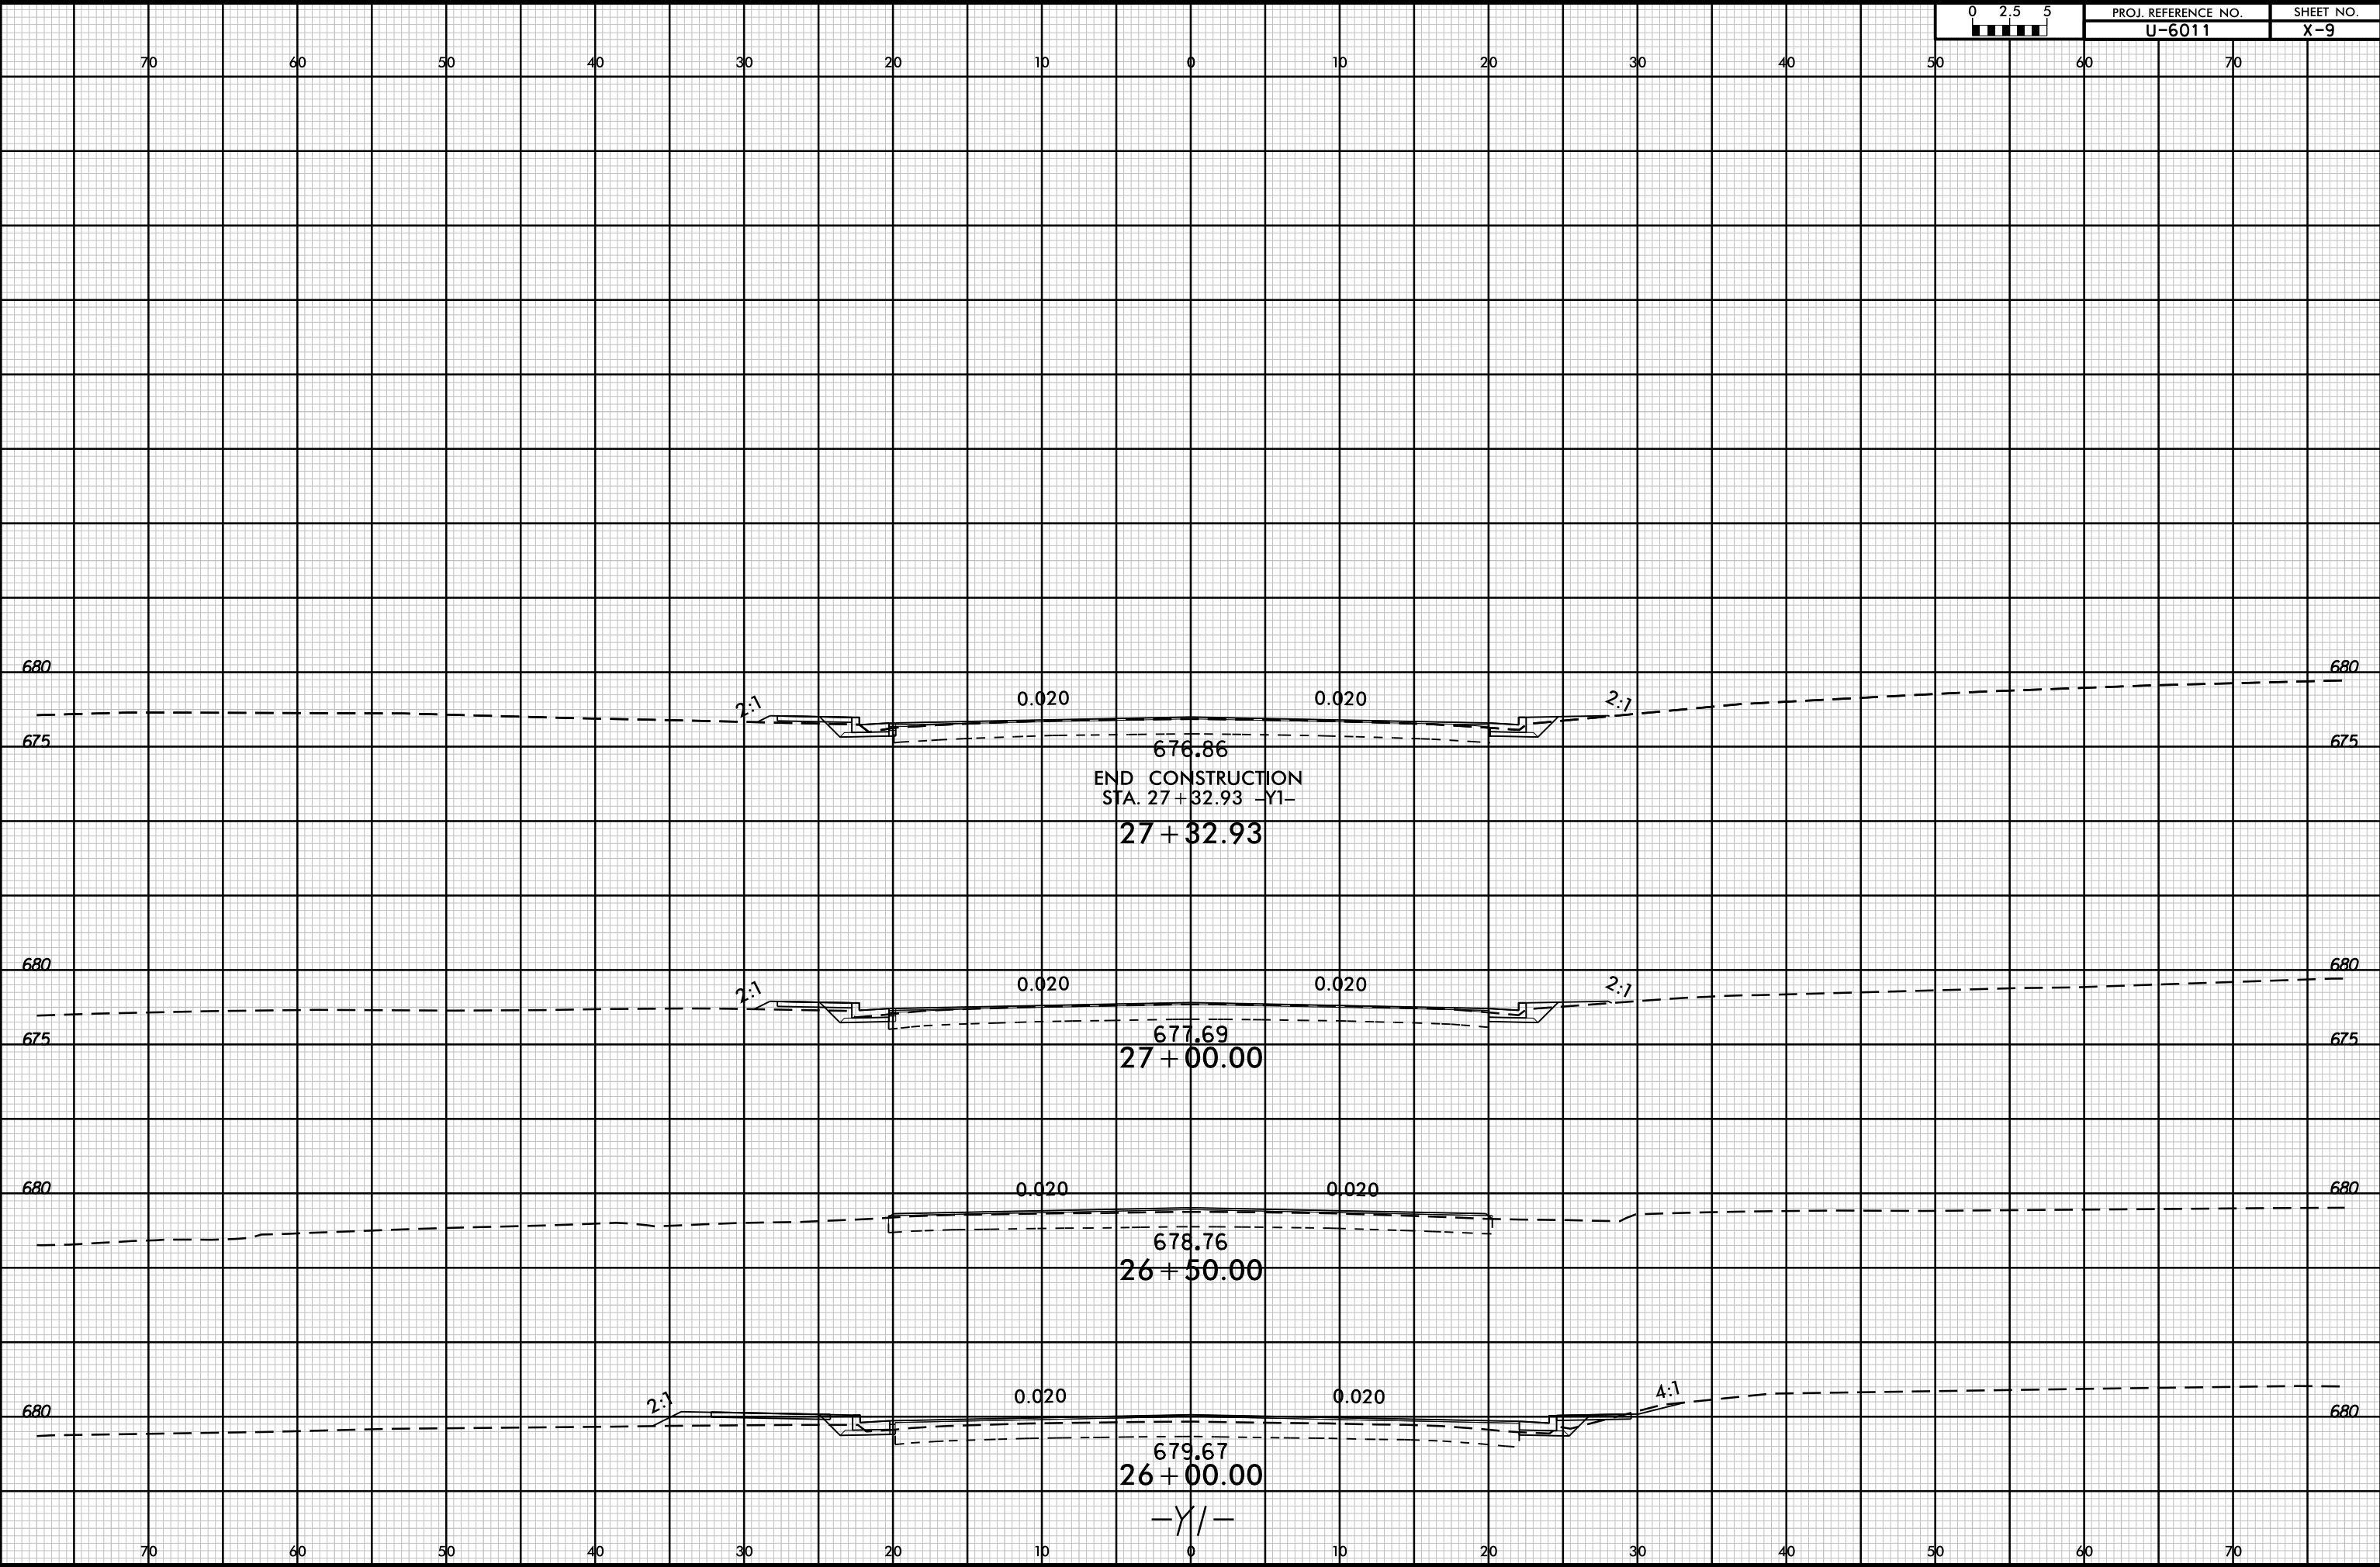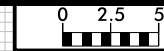

680
675
0.020 0.020
2:1 2:1
676.86
END CONSTRUCTION
STA. 27 + 32.93 -Y1-

680
675
0.020 0.020
2:1 2:1
677.69
27 + 00.00

680
675
0.020 0.020
678.76
26 + 50.00

680
675
0.020 0.020
2:1 4:1
679.67
26 + 00.00
-Y1-