

SENSITIVE INFORMATION
Not to be copied or distributed without the express written permission of the City of Greensboro.



BEFORE YOU DIG!
CONTACT ONE-CALL CENTER
1-800-632-4949

City of Greensboro Underground Locations Information/Requests


COG Water Resources Dept. 373-2033
6007 Traffic Signal 373-2006
COG/Guilford Co. Telecom 373-2094
COG Water Supply 373-5895
Tanks/Treatment Plants 373-2569
6007 Storm Water 373-2569

NPDES General Permit Applies

DISTURBED AREA = 2.20 Acre

GIS DISCLAIMER


Objects on this map shown with a dotted linestyle were not surveyed, they were compiled by photogrammetric methods, available on the Geographic Information System (GIS) software used by the City of Greensboro.

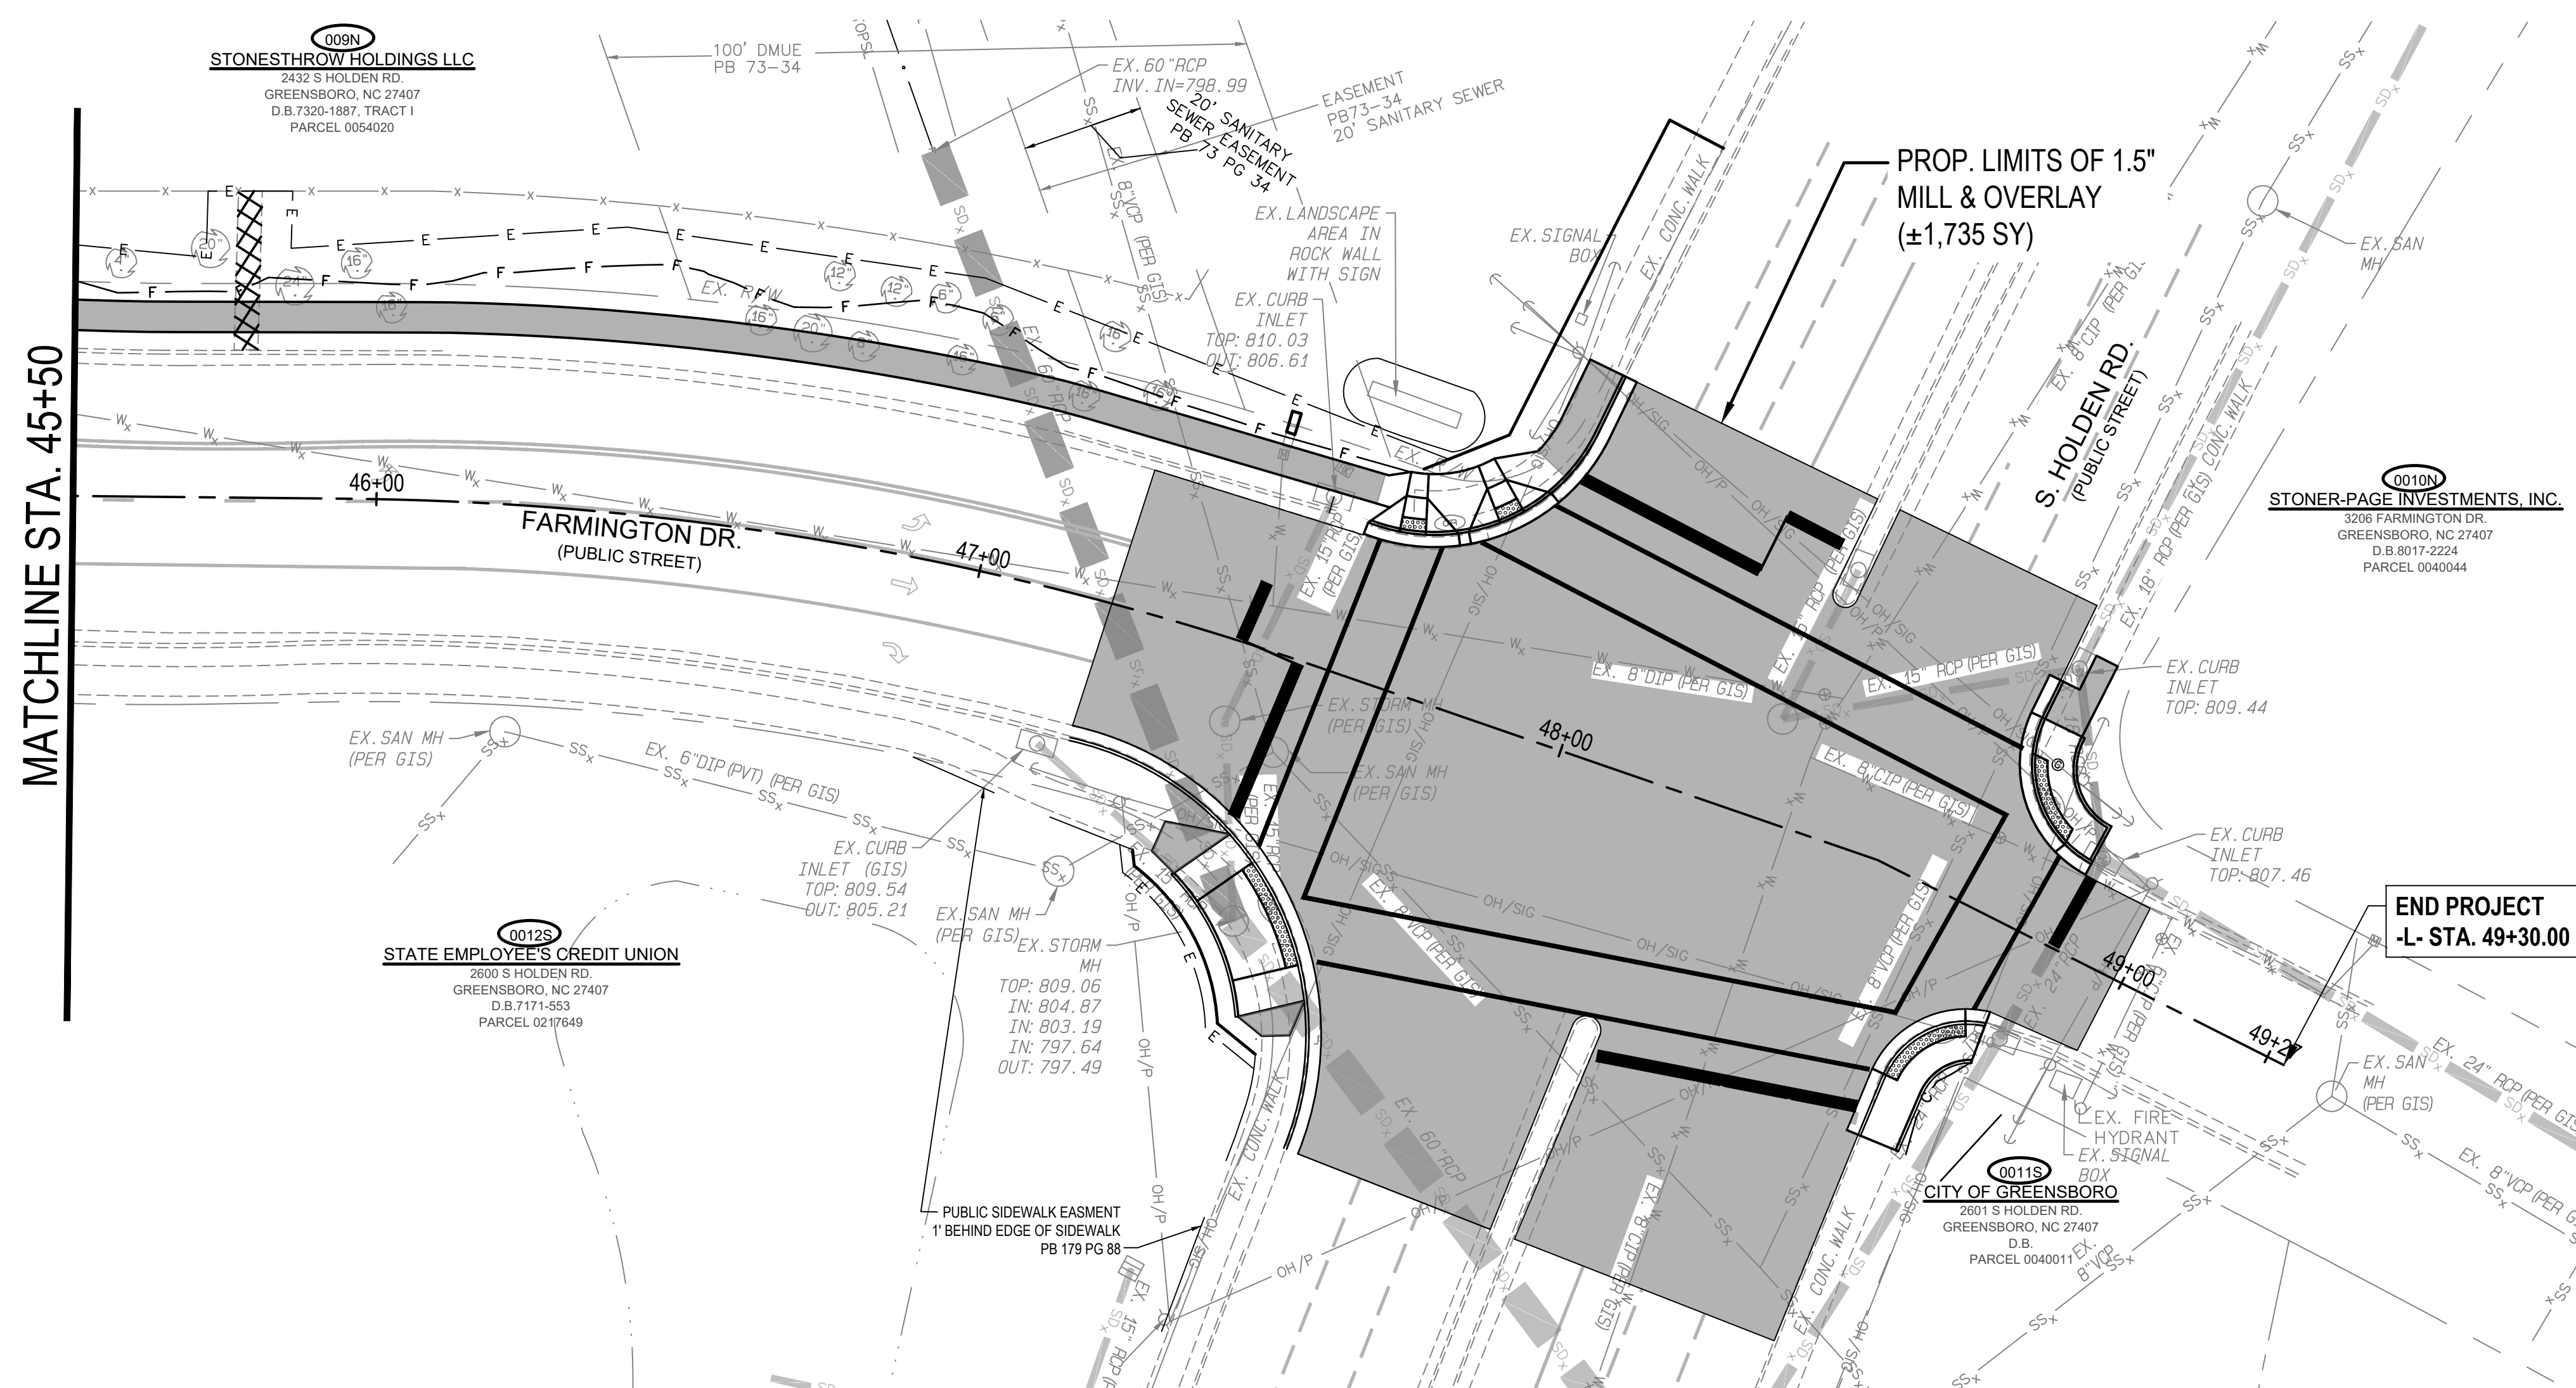

MATCHLINE STA. 45+50

END PROJECT
-L- STA. 49+30.00

MILL & OVERLAY
EXHIBIT

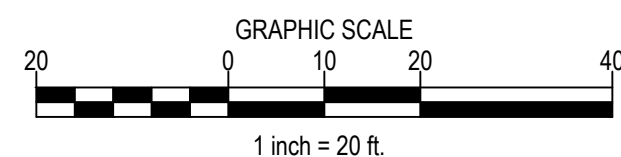

REVISIONS	TYPE	CONTRACT	CONTRACTOR	AS-BUILT	AUTH. DATE	BENCH MARKS	JOB NO. 06170859 P -05173
	ROADWAY						DESIGNED 01/07/21 BY AYA
	SEWER						DETAILED BY AYA
	WATER						CHECKED BY TAK
	SIDEWALK	2018-068			6/24/2011		SCALE: 1" = 20'

CITY OF GREENSBORO
ENGINEERING DIVISION
FARMINGTON DRIVE
W. GATE CITY BOULEVARD TO SOUTH HOLDEN ROAD
L STA. 40+50 TO L STA. 49+30

F-
SHEET NO.
T3 OF 3