


**This electronic collection of documents is provided
for the convenience of the user
and is Not a Certified Document –**

**The documents contained herein were originally issued
and sealed by the individuals whose names and license
numbers appear on each page, on the dates appearing
with their signature on that page.**

**This file or an individual page
shall not be considered a certified document.**

Note: Approximate quantities only. Unclassified Excavation, Borrow Excavation, Shoulder Borrow, Fine Grading, Clearing and Grubbing, Breaking of Existing Pavement, and Removal of Existing Pavement will be paid for at the contract lump sum price for "Grading."

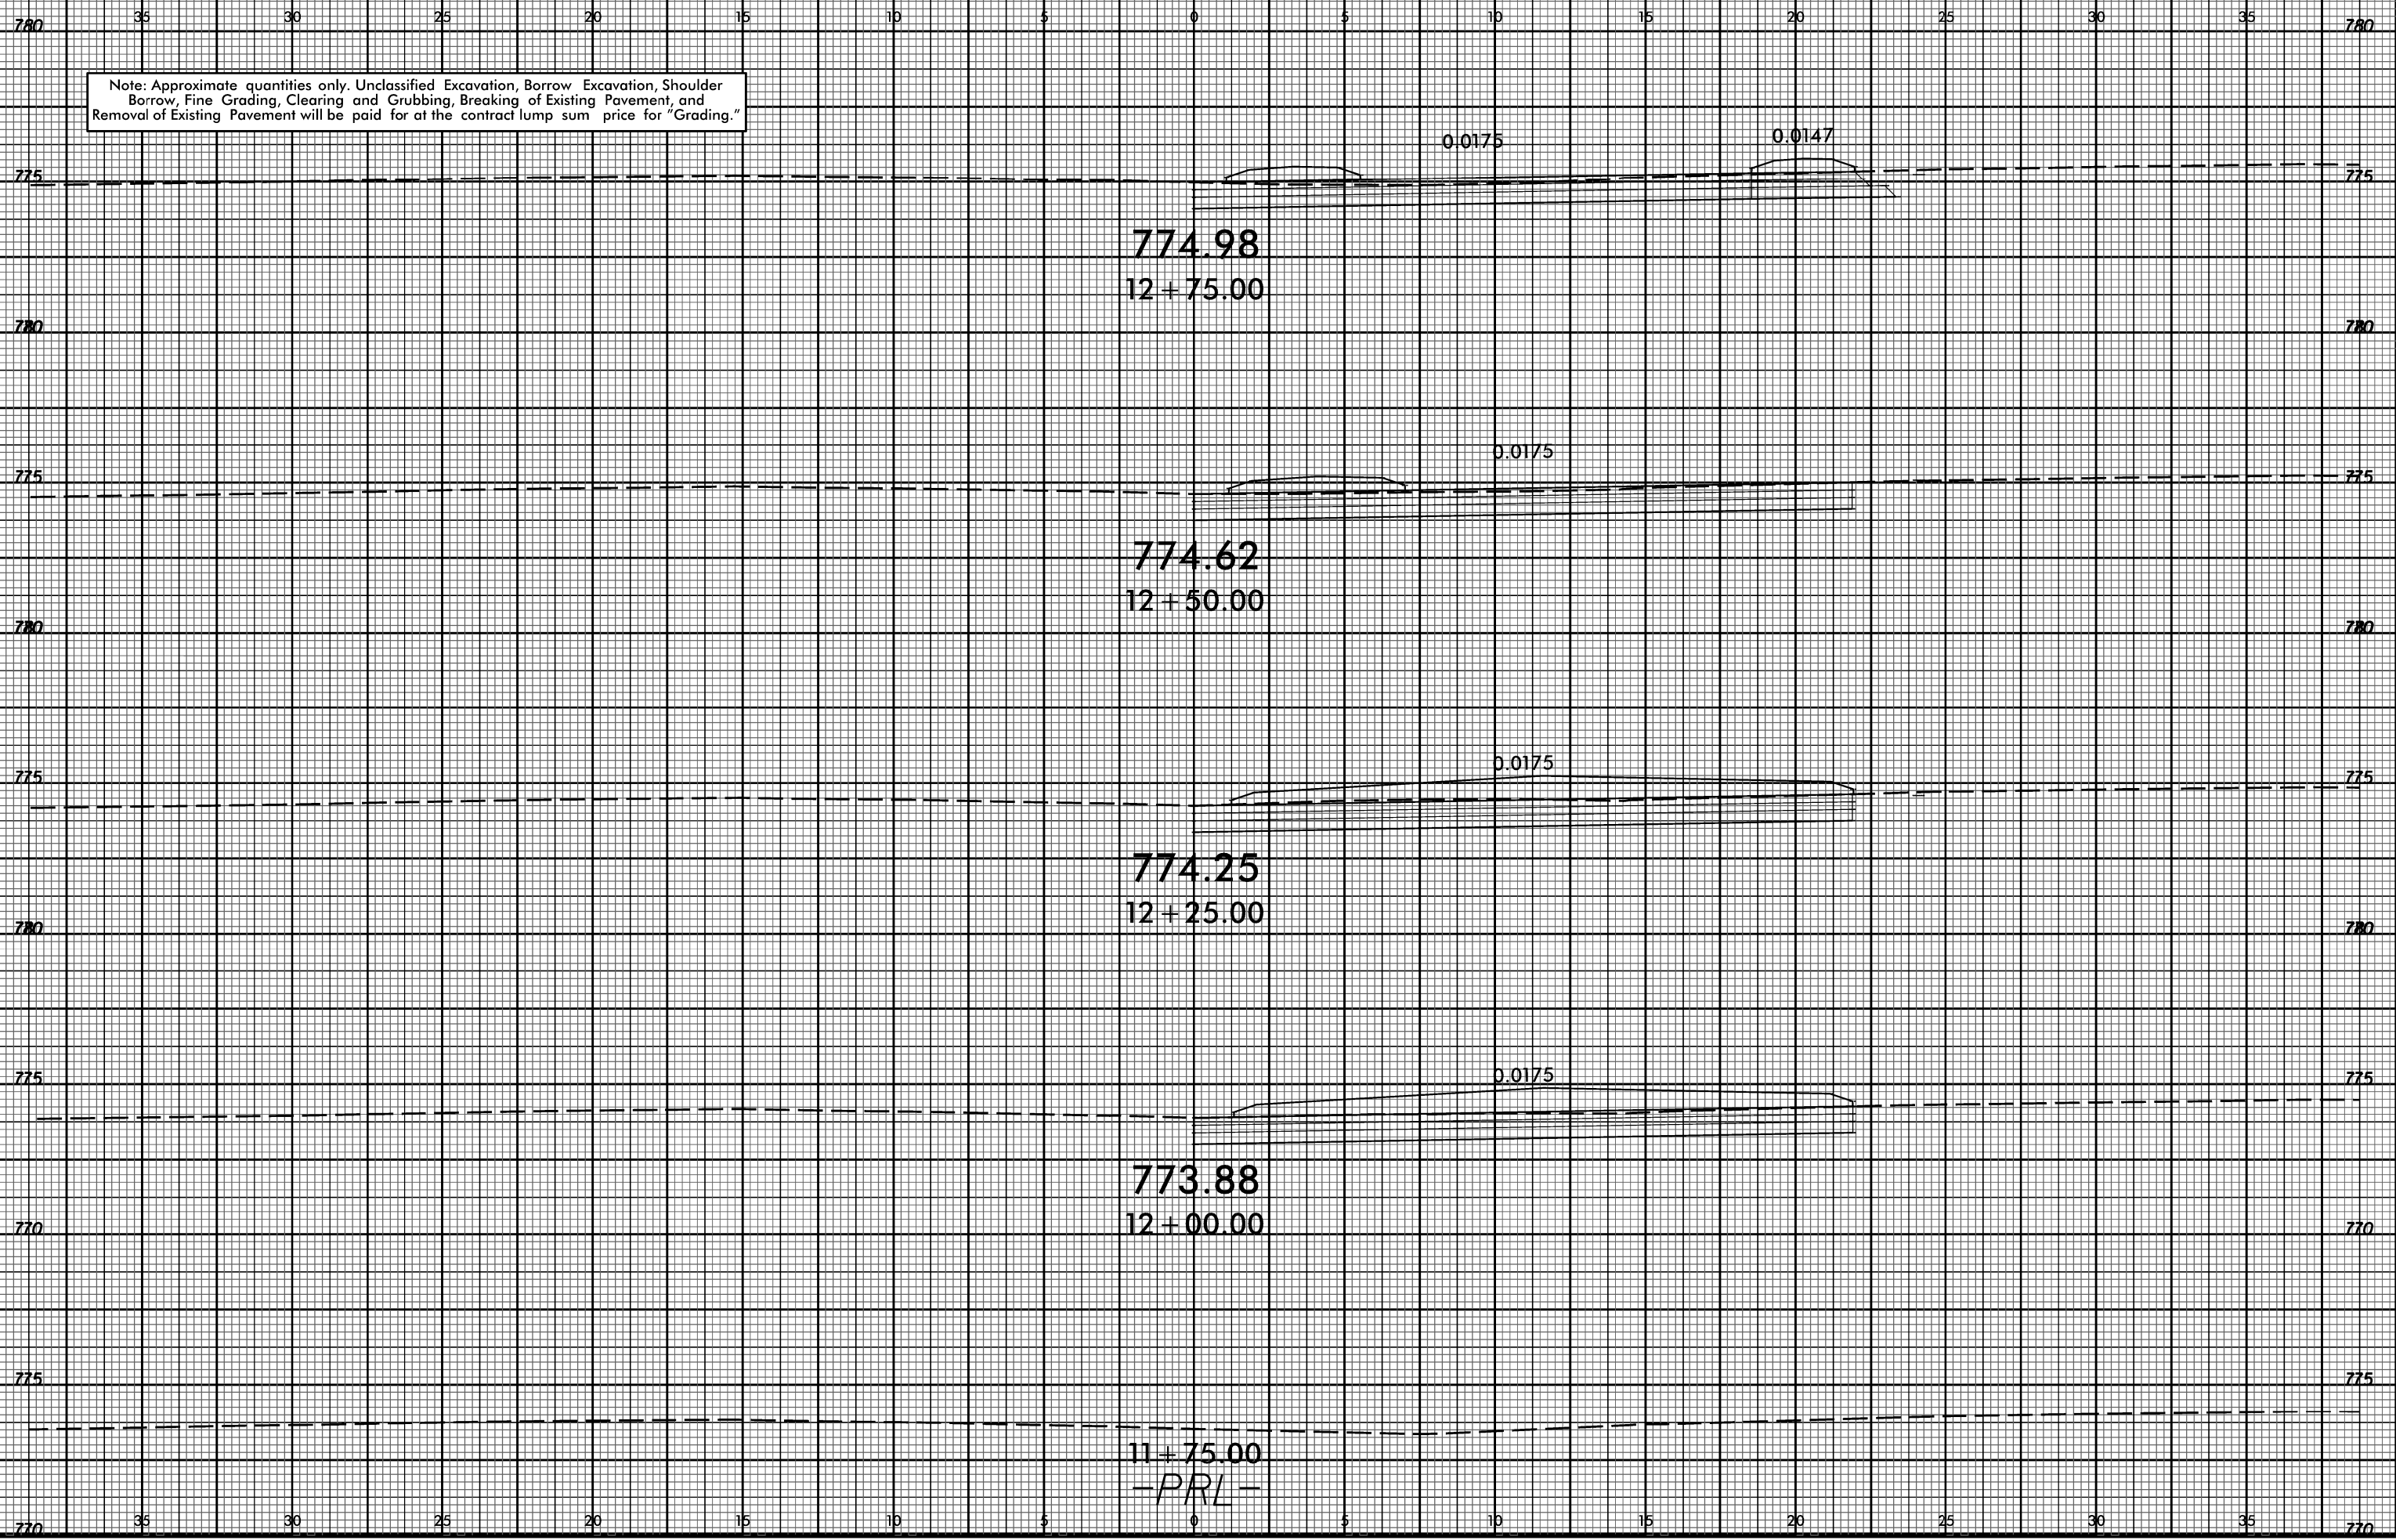


6/23/16



PROJ. REFERENCE NO.
HS-2007G


SHEET NO.
X-2

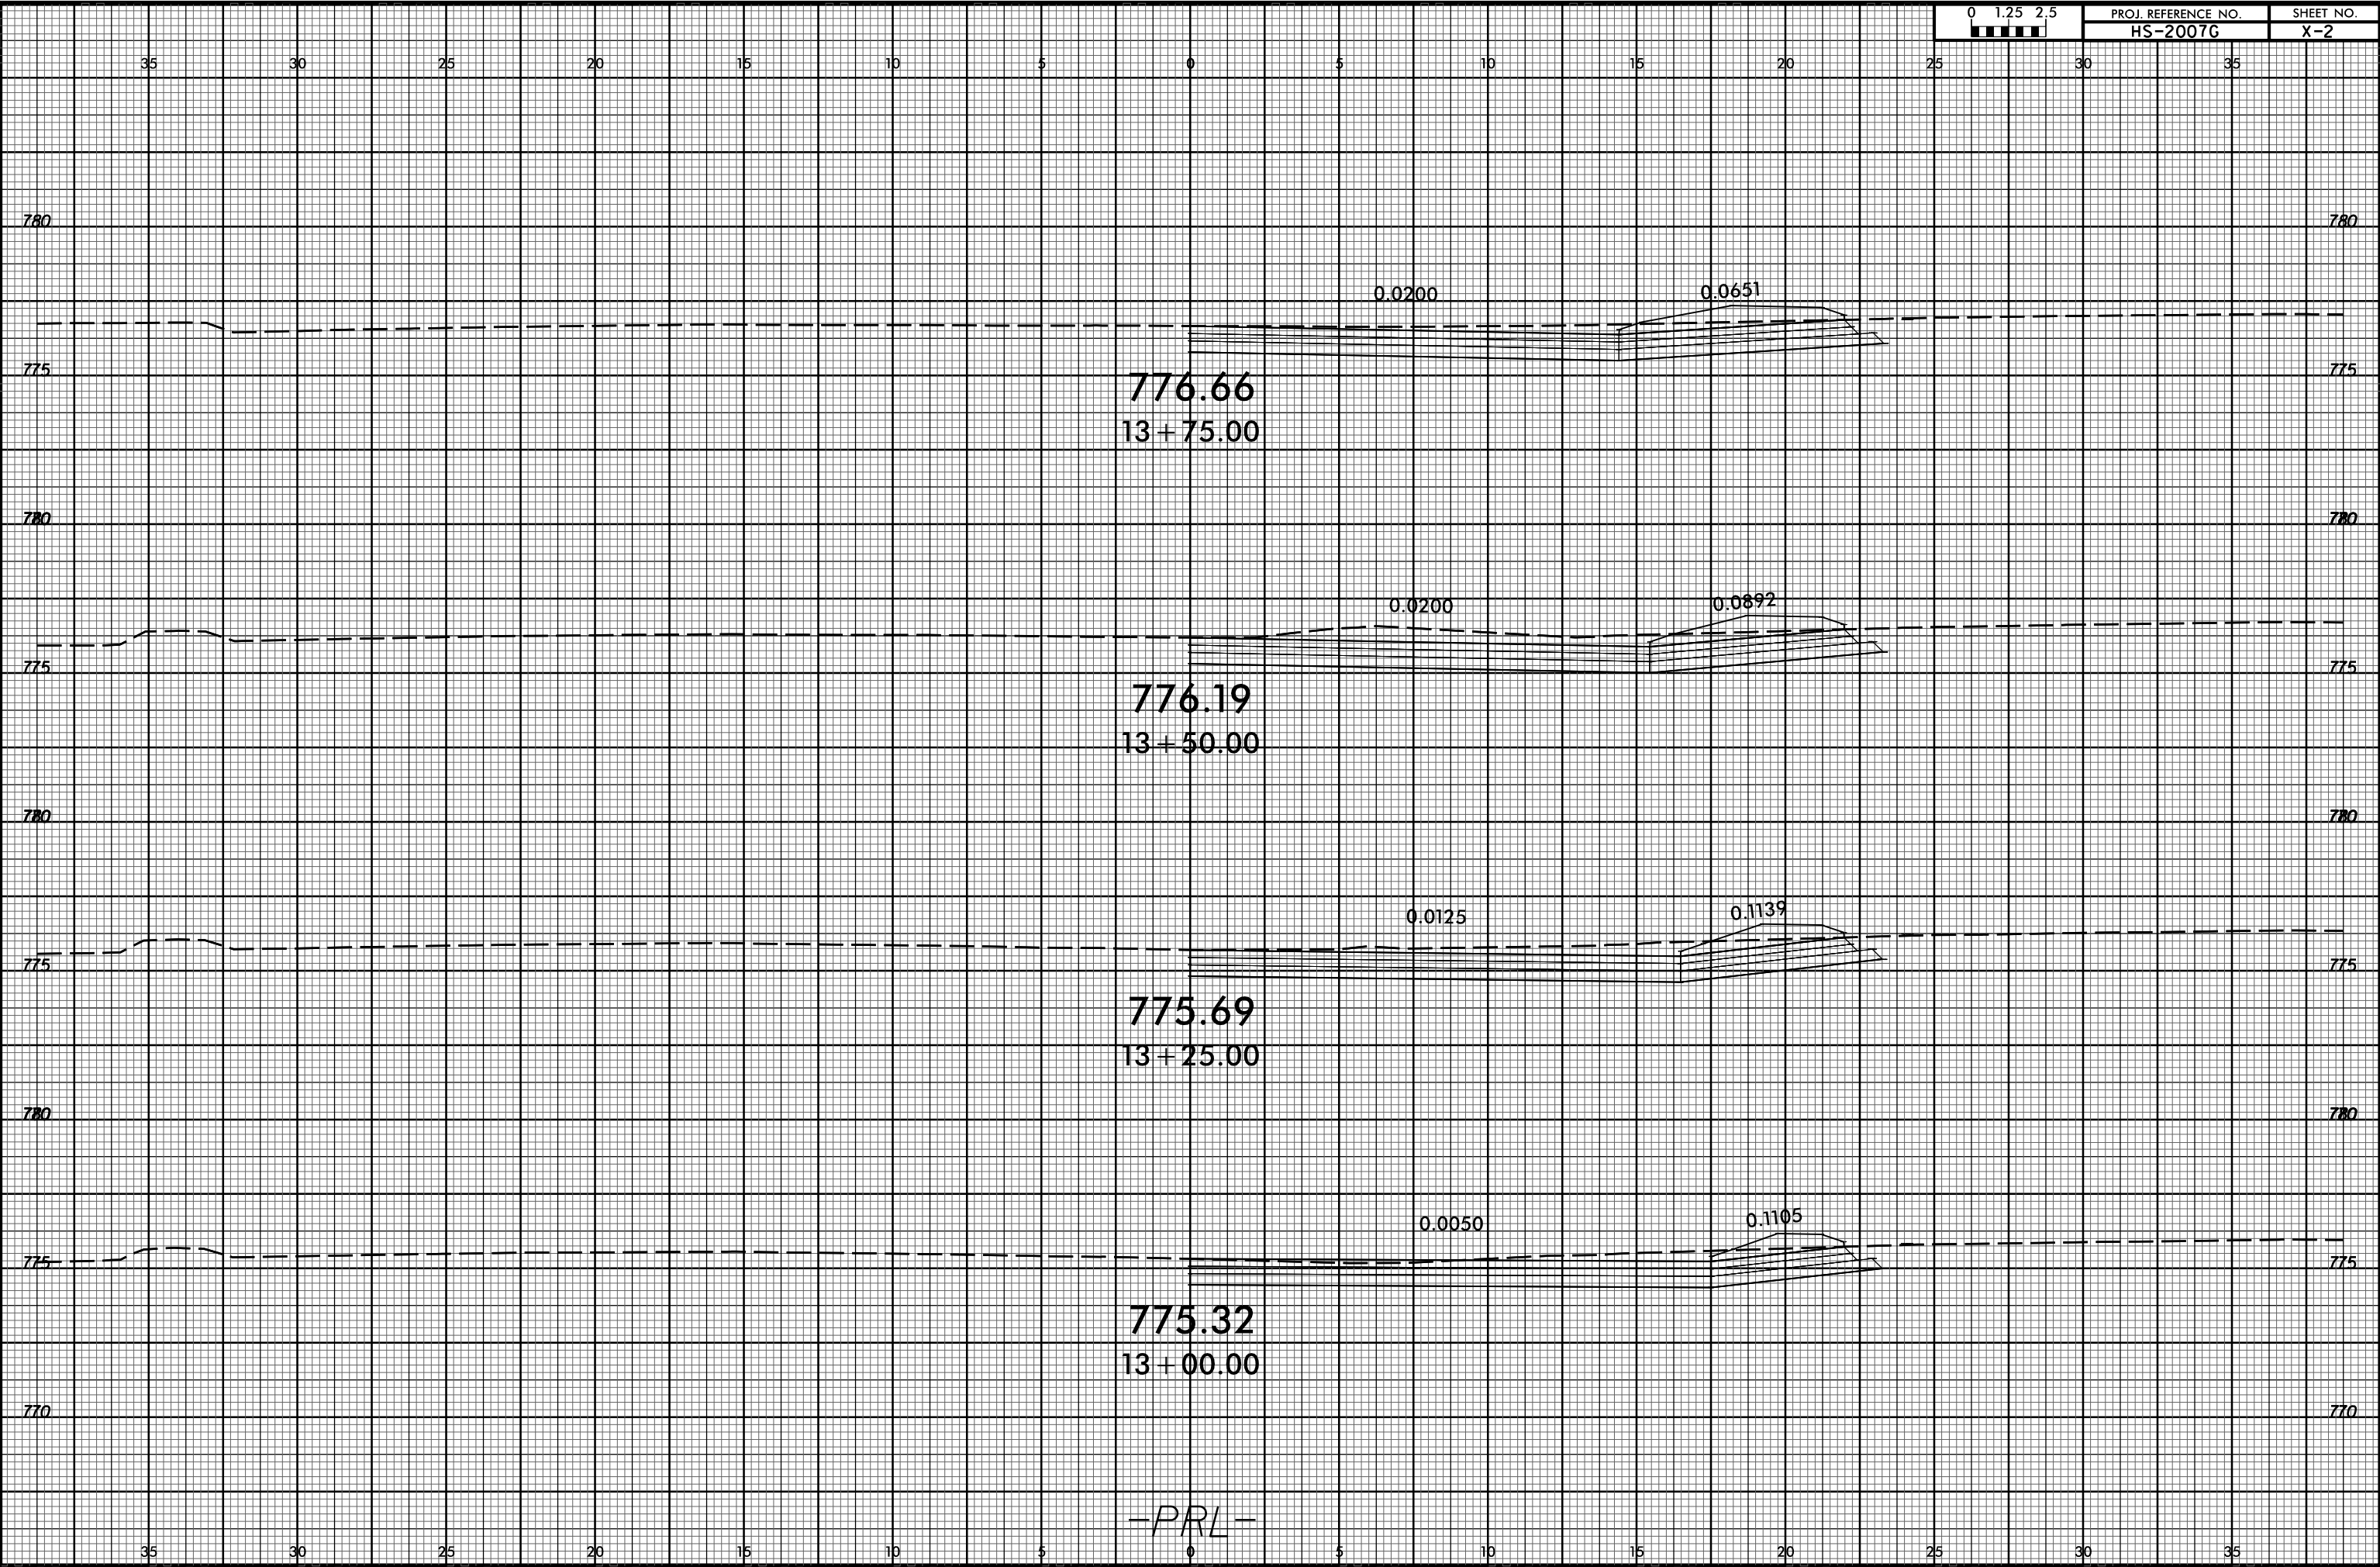

10-OCT-2023 15:20
Z:\00\PROJECTS\SS-4907CI\Roadway\Corridor Modeling\SS-4907CI_Rdy_xpl_PRL_NoP.dgn
SS-SUBSETTABLE\$338

-PRL-

6/23/16
10-001-2023 1522
4:00 PM
S:\SUBMITTABLES\SS-4907C1\Roadway\Corridor Model\ing\SS-4907C1.Rdy.xpl_PRL_NoP.dgn

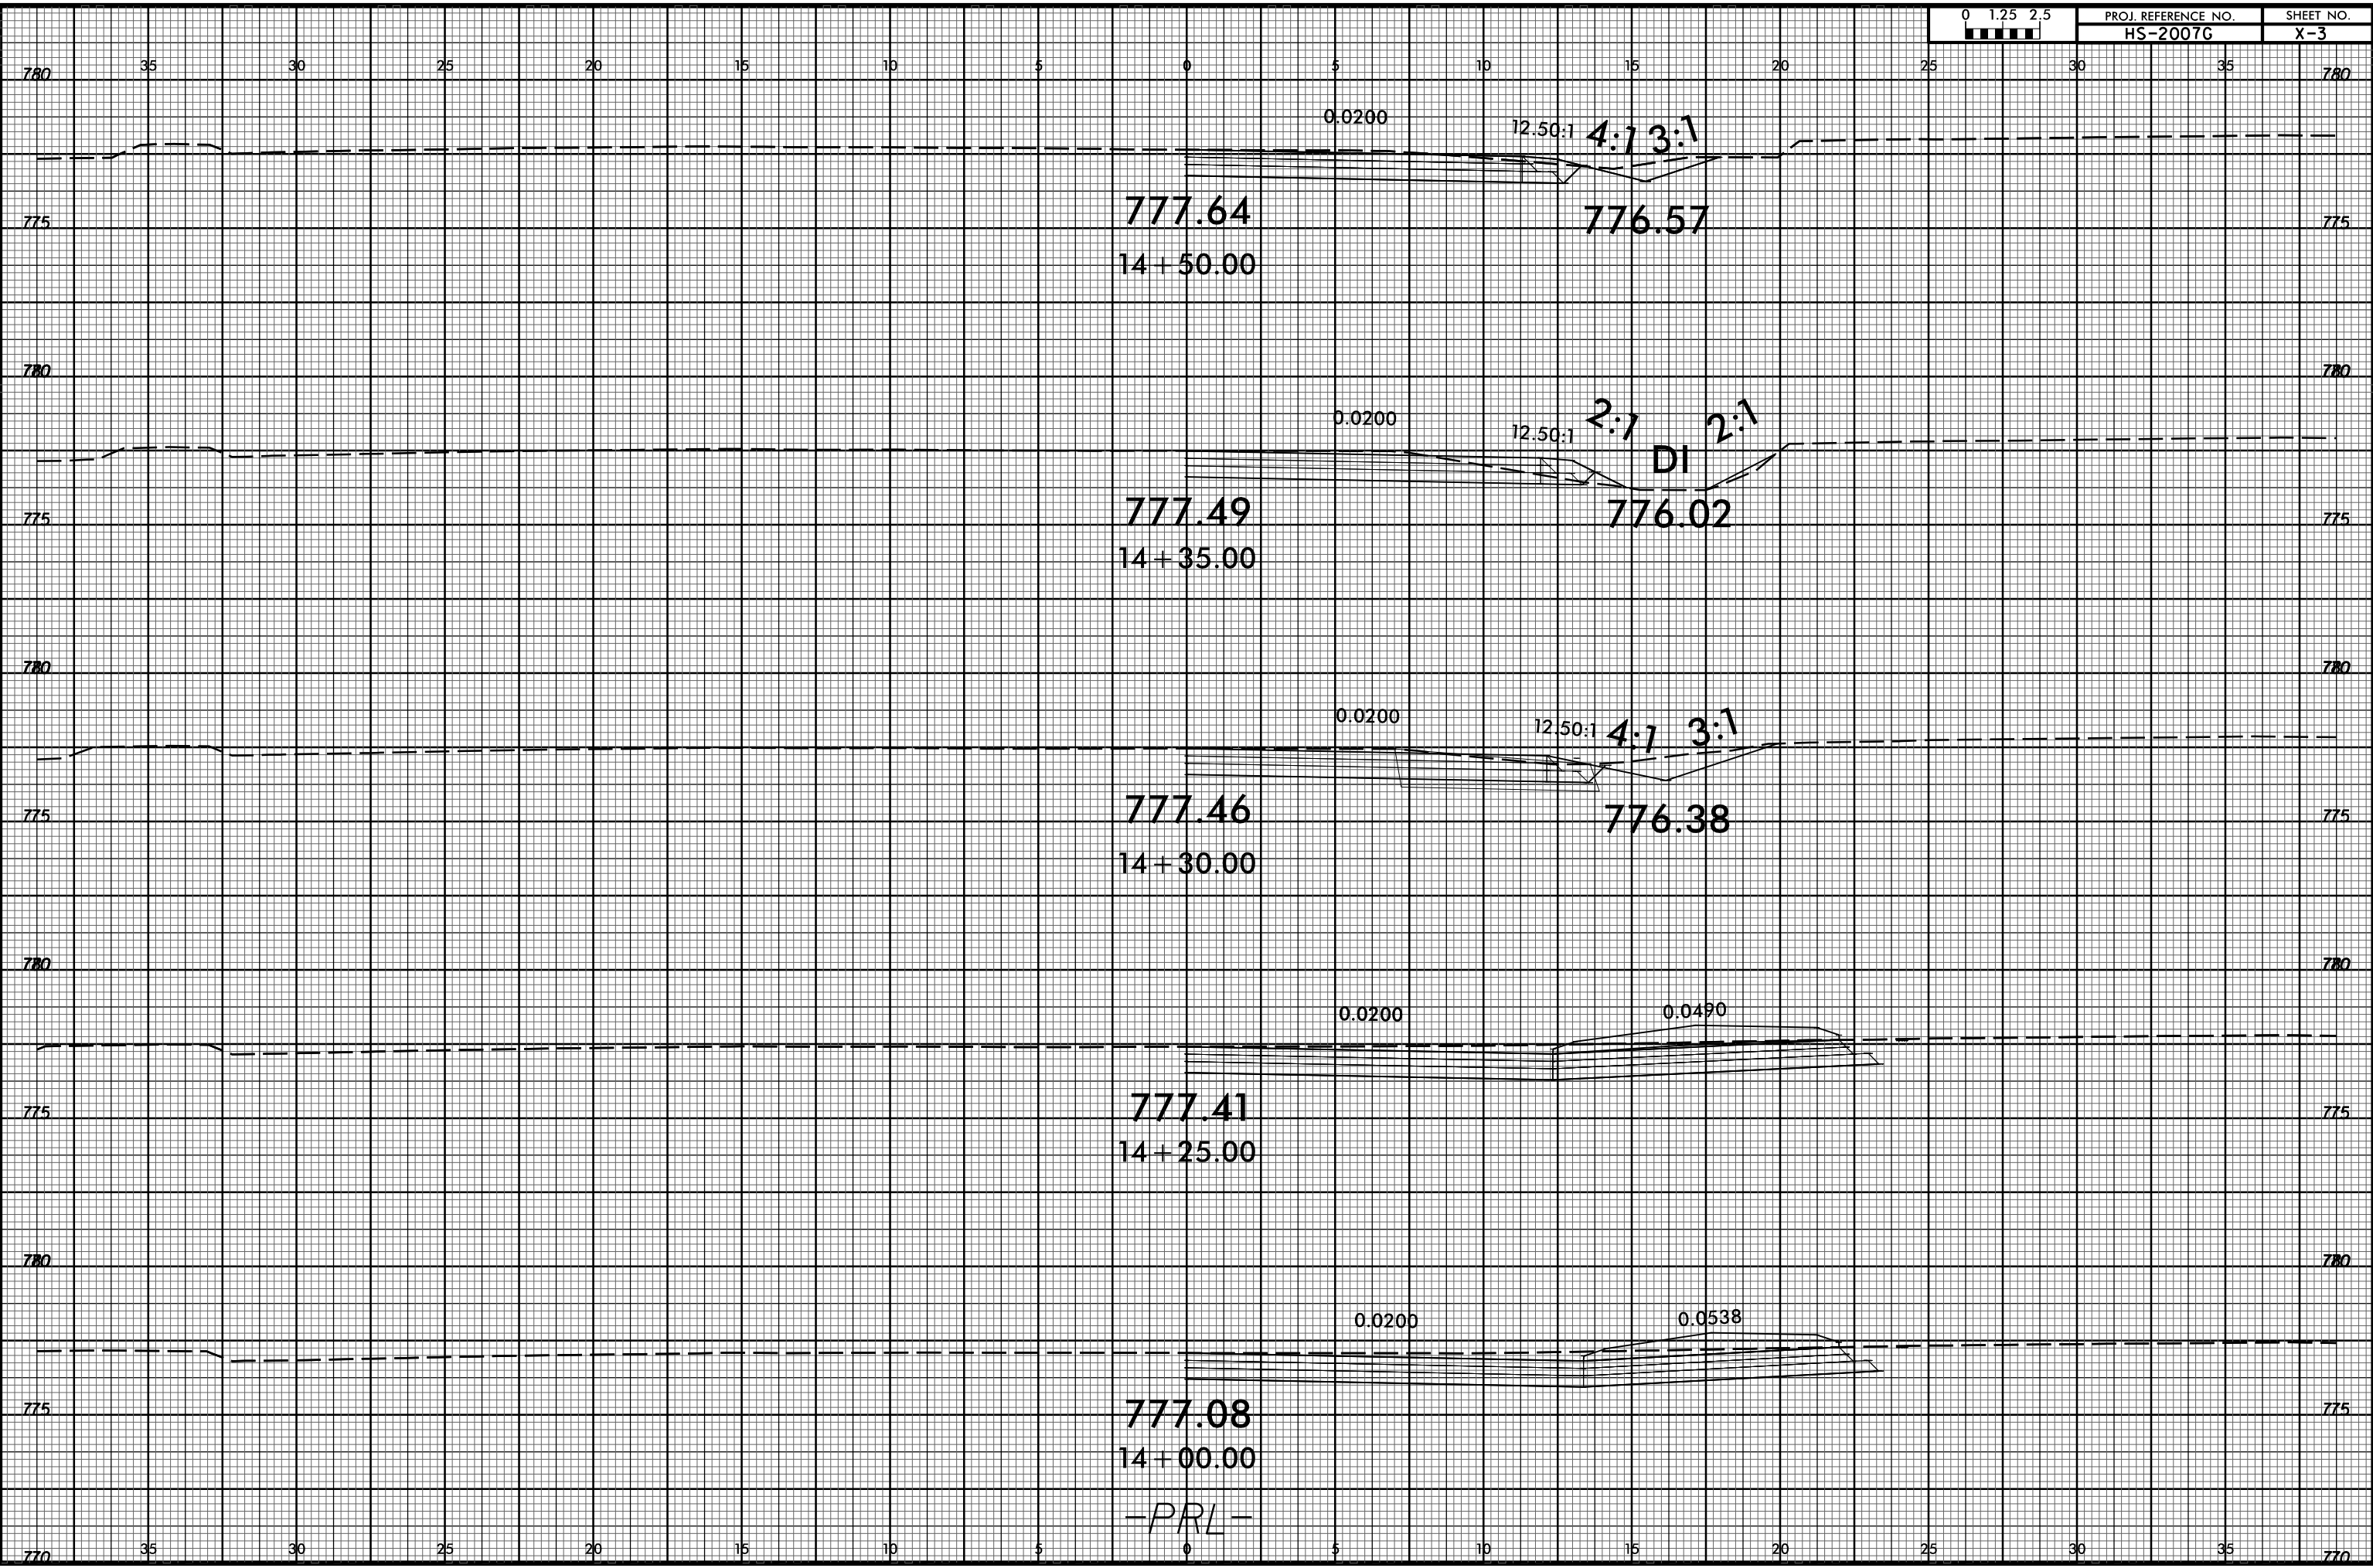


6/23/16



PROJ. REFERENCE NO.
HS-2007G

SHEET NO.
X-4

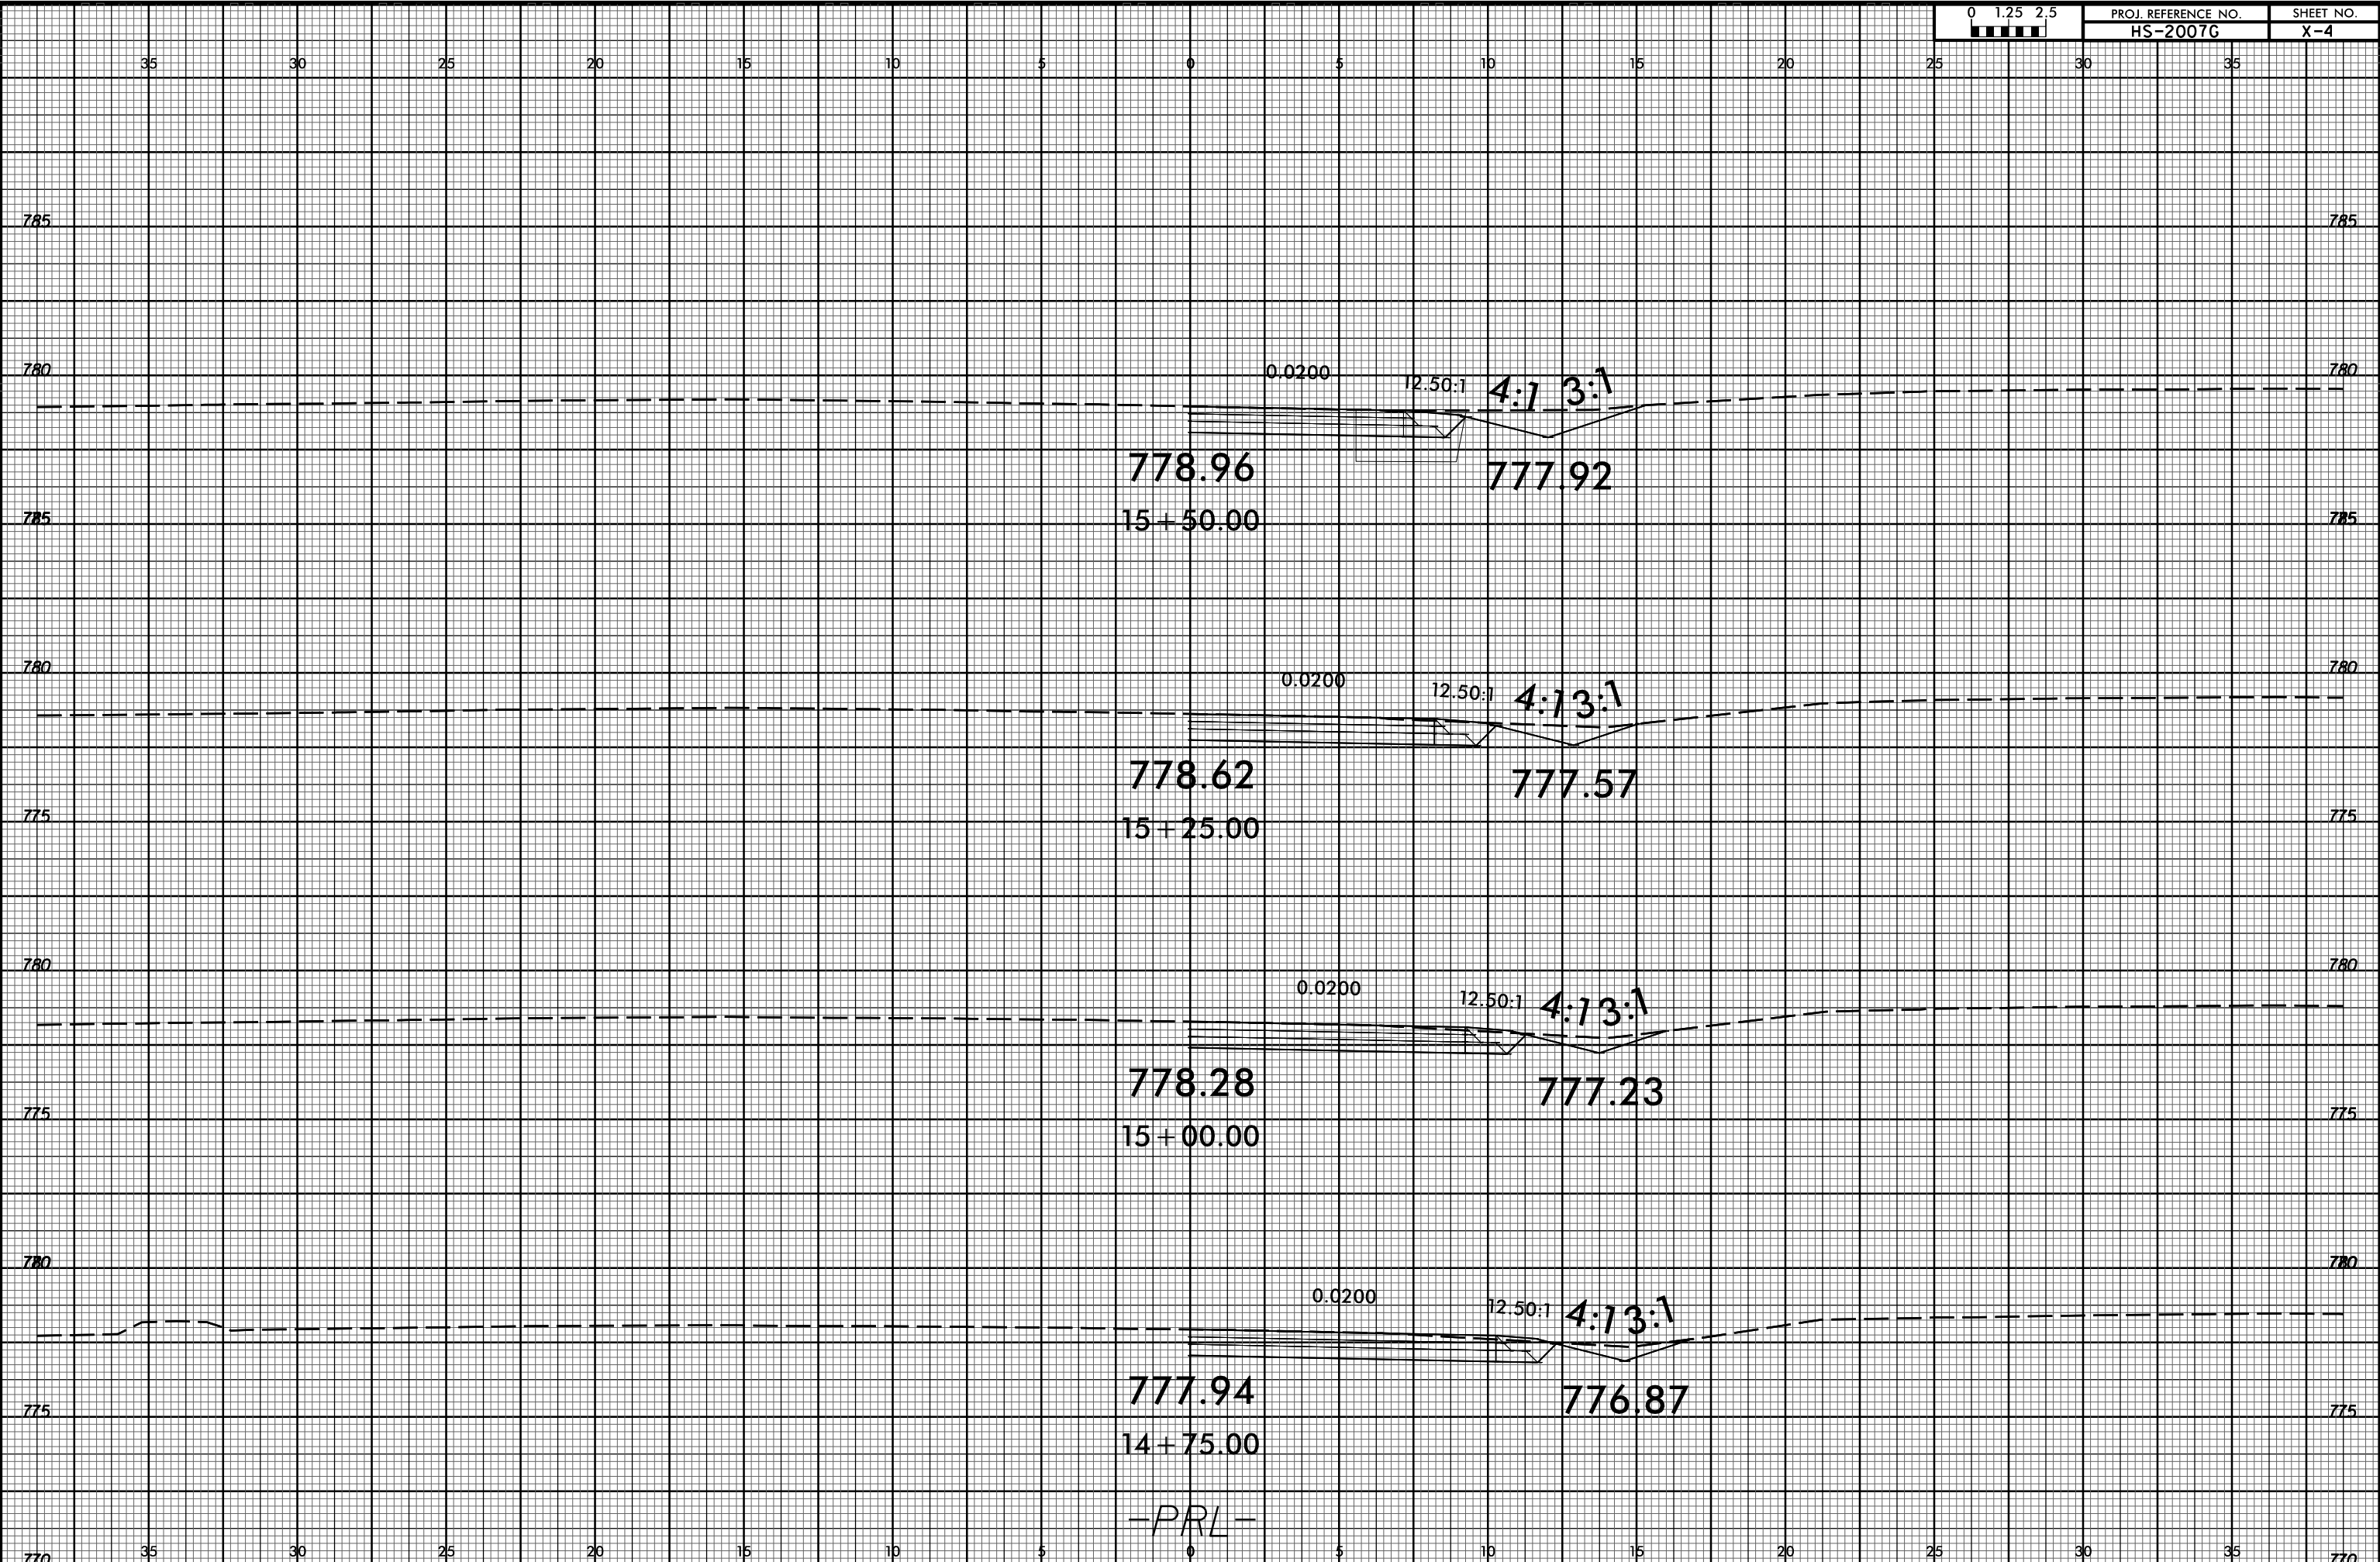

10-OCT-2023 15:22
Z:\00\PROJECTS\SS-4907C1\Roadway\Corridor Model\ing\SS-4907C1.Rdy_xpl_PRL_NoP.dgn
SSUBSETNAME:SSB

-PRL-

35 30 25 20 15 10 5 0 5 10 15 20 25 30 35

