

K:\RAL_Roadway\011462036 - Downtown Greenway Phase 4\Plan\Cross-Sections\DGPA_xpl_G2_scaled.dgn

This document, together with the concepts and designs presented herein, as an instrument of service, is intended only for the specific purpose and client for which it was prepared. Reuse of and improper reliance on this document without written authorization and adoption by Kimley-Horn and Associates, Inc. Copyright Kimley-Horn and Associates, Inc., 2023


PREPARED IN THE OFFICE OF:
Kimley»Horn
P.O. BOX 33068 - RALEIGH, NORTH CAROLINA 27636-3068
PHONE: (919) 677-2000 FAX: (919) 677-2050

REVISIONS	TYPE	CONTRACT	CONTRACTOR	AS-BUILT	AUTH. DATE	BENCH MARKS
	ROADWAY					
	SEWER					
	WATER					
	SIDEWALK					

JOB NO.	EB-6037C
DESIGNED	BY RH
DETAILED	BY JC
CHECKED	BY JM
SCALE: HORIZ: 1"=10'	VERT: 1"=3'

CITY OF GREENSBORO
ENGINEERING DIVISION
EB-6037C DOWNTOWN GREENWAY PHASE 4

X-58
SHEET NO.
58 OF 130

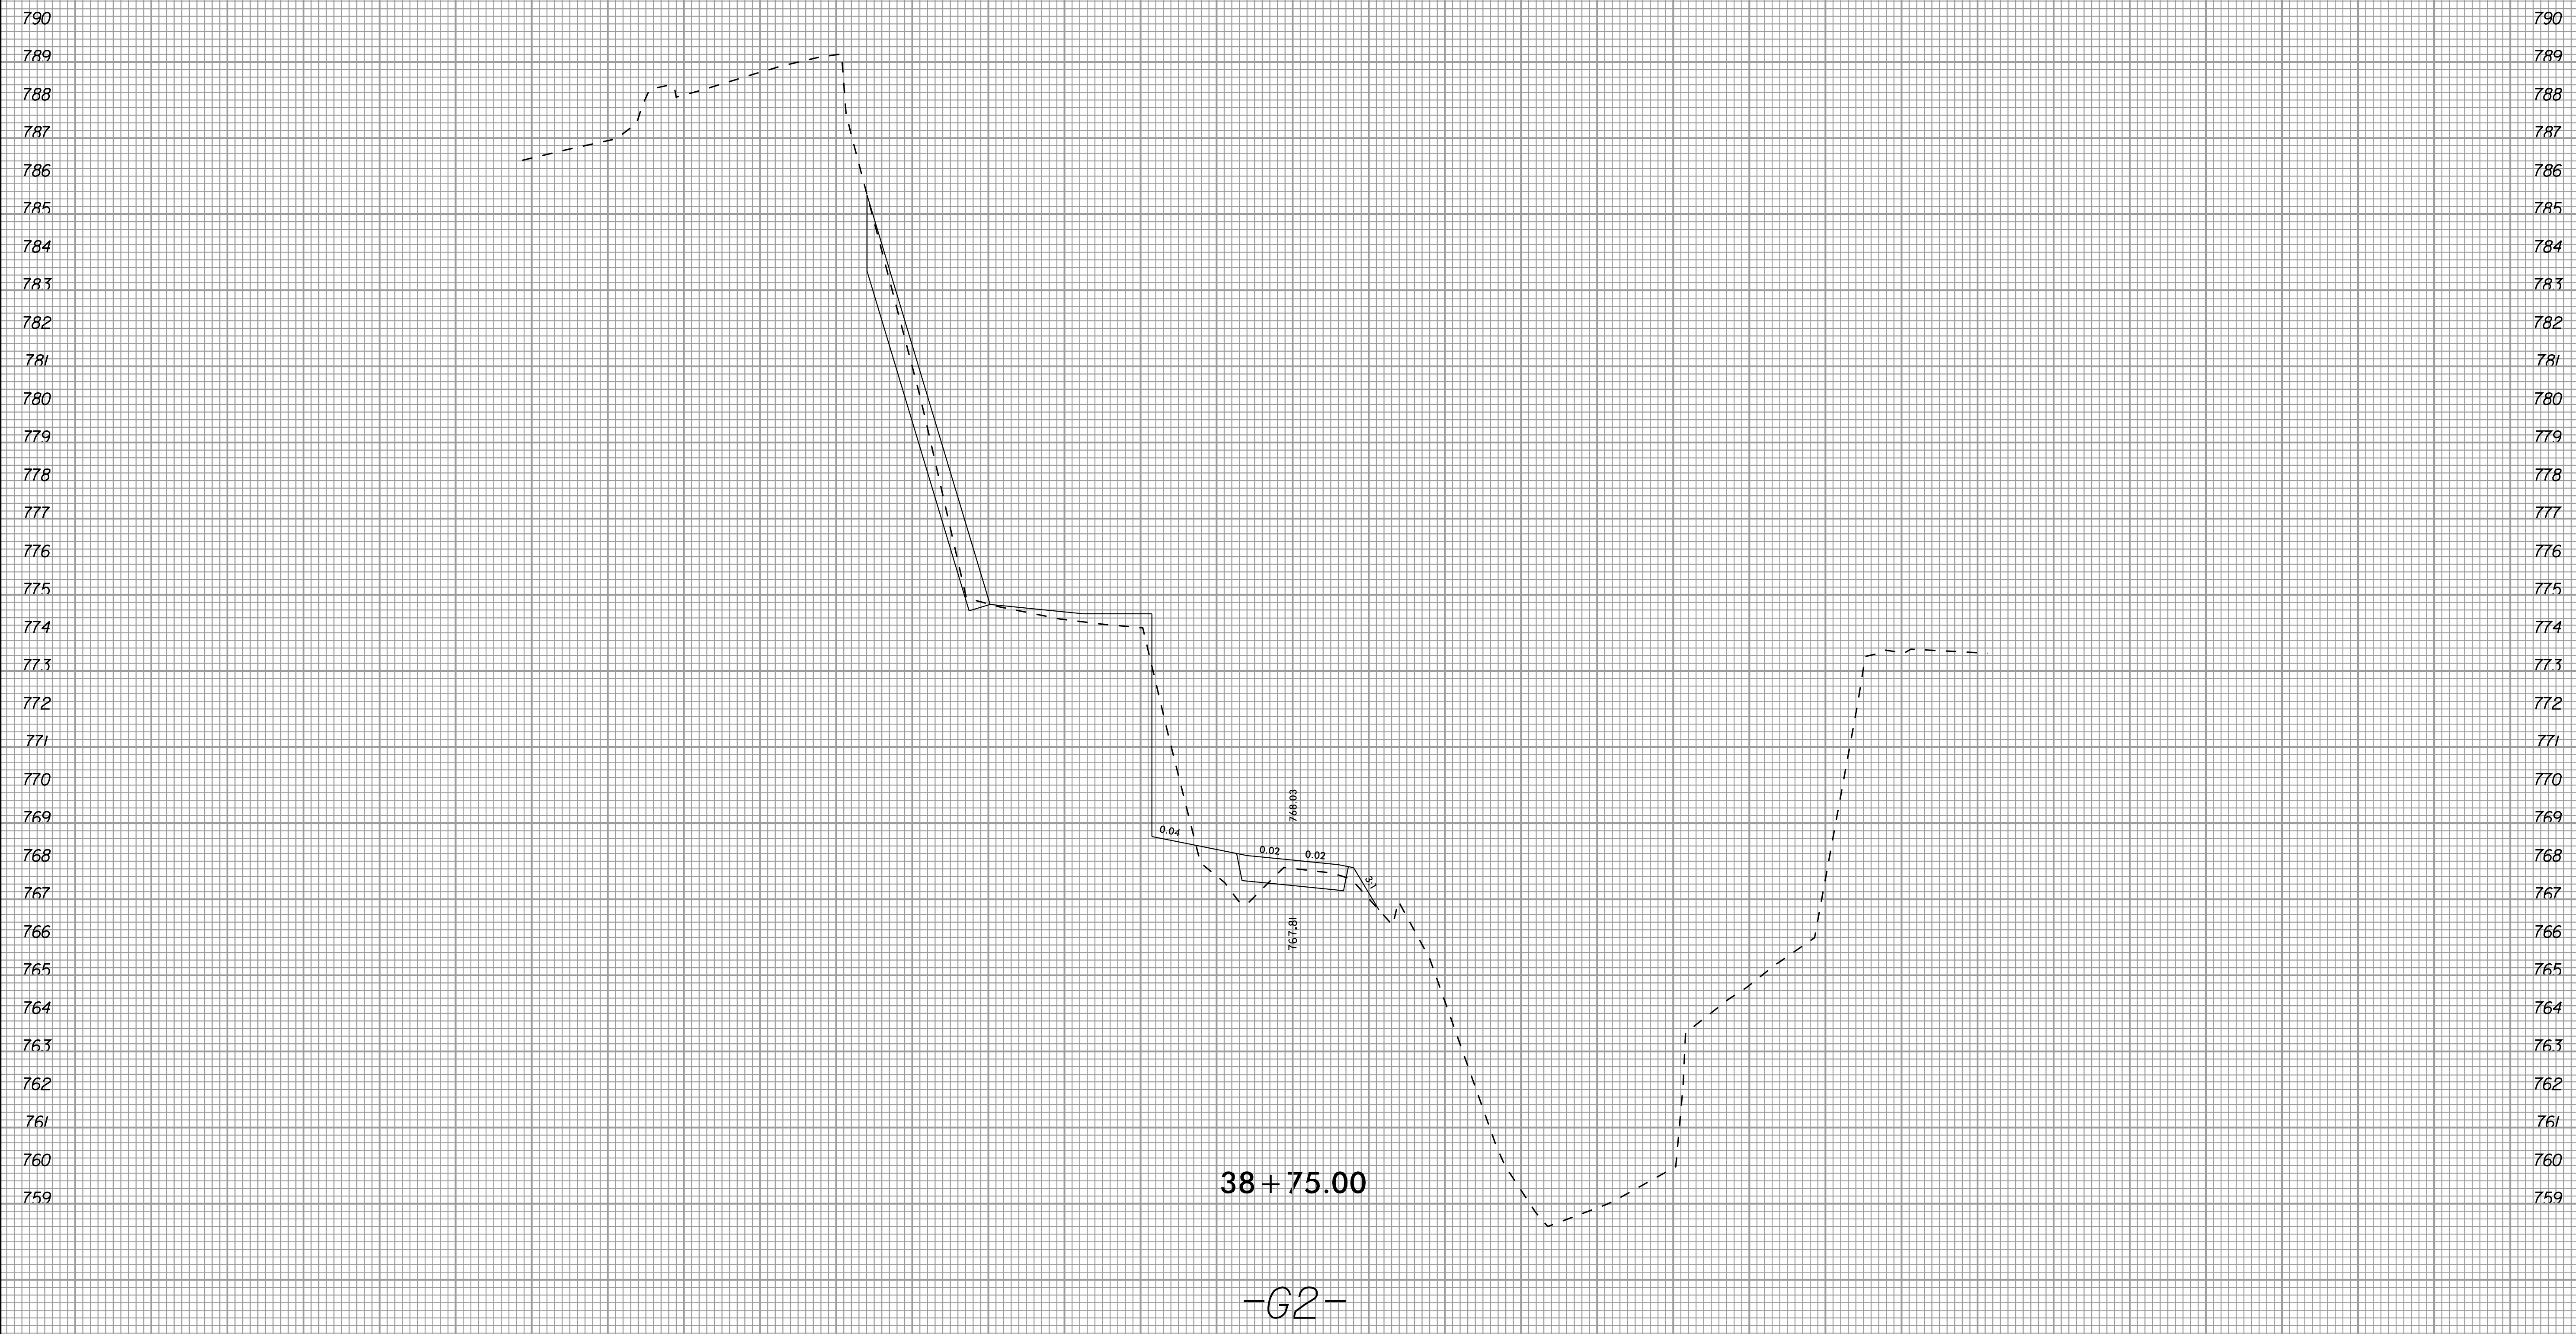

38+75.00

-G2-

K:\RAL_Roadway\011462036 - Downtown Greenway Phase 4\Plan\Cross-Sections\DGPA_xpl_G2_scaled.dgn

160 150 140 130 120 110 100 90 80 70 60 50 40 30 20 10 0 10 20 30 40 50 60 70 80 90 100 110 120

This document, together with the concepts and designs presented herein, as an instrument of service, is intended only for the specific purpose and client for which it was prepared. Reuse of and improper reliance on this document without written authorization and adoption by Kimley-Horn and Associates, Inc. Copyright Kimley-Horn and Associates, Inc., 2023


PREPARED IN THE OFFICE OF:
Kimley»Horn
P.O. BOX 33068 - RALEIGH, NORTH CAROLINA 27636-3068
PHONE: (919) 677-2000 FAX: (919) 677-2050

REVISIONS	TYPE	CONTRACT	CONTRACTOR	AS-BUILT	AUTH. DATE	BENCH MARKS
	ROADWAY					
	SEWER					
	WATER					
	SIDEWALK					

JOB NO.	EB-6037C
DESIGNED	BY RH
DETAILED	BY JC
CHECKED	BY JM
SCALE: HOZI: 1"=10'	VERT: 1"=3'

CITY OF GREENSBORO
ENGINEERING DIVISION
EB-6037C DOWNTOWN GREENWAY PHASE 4

X-59
SHEET NO.
59 OF 130

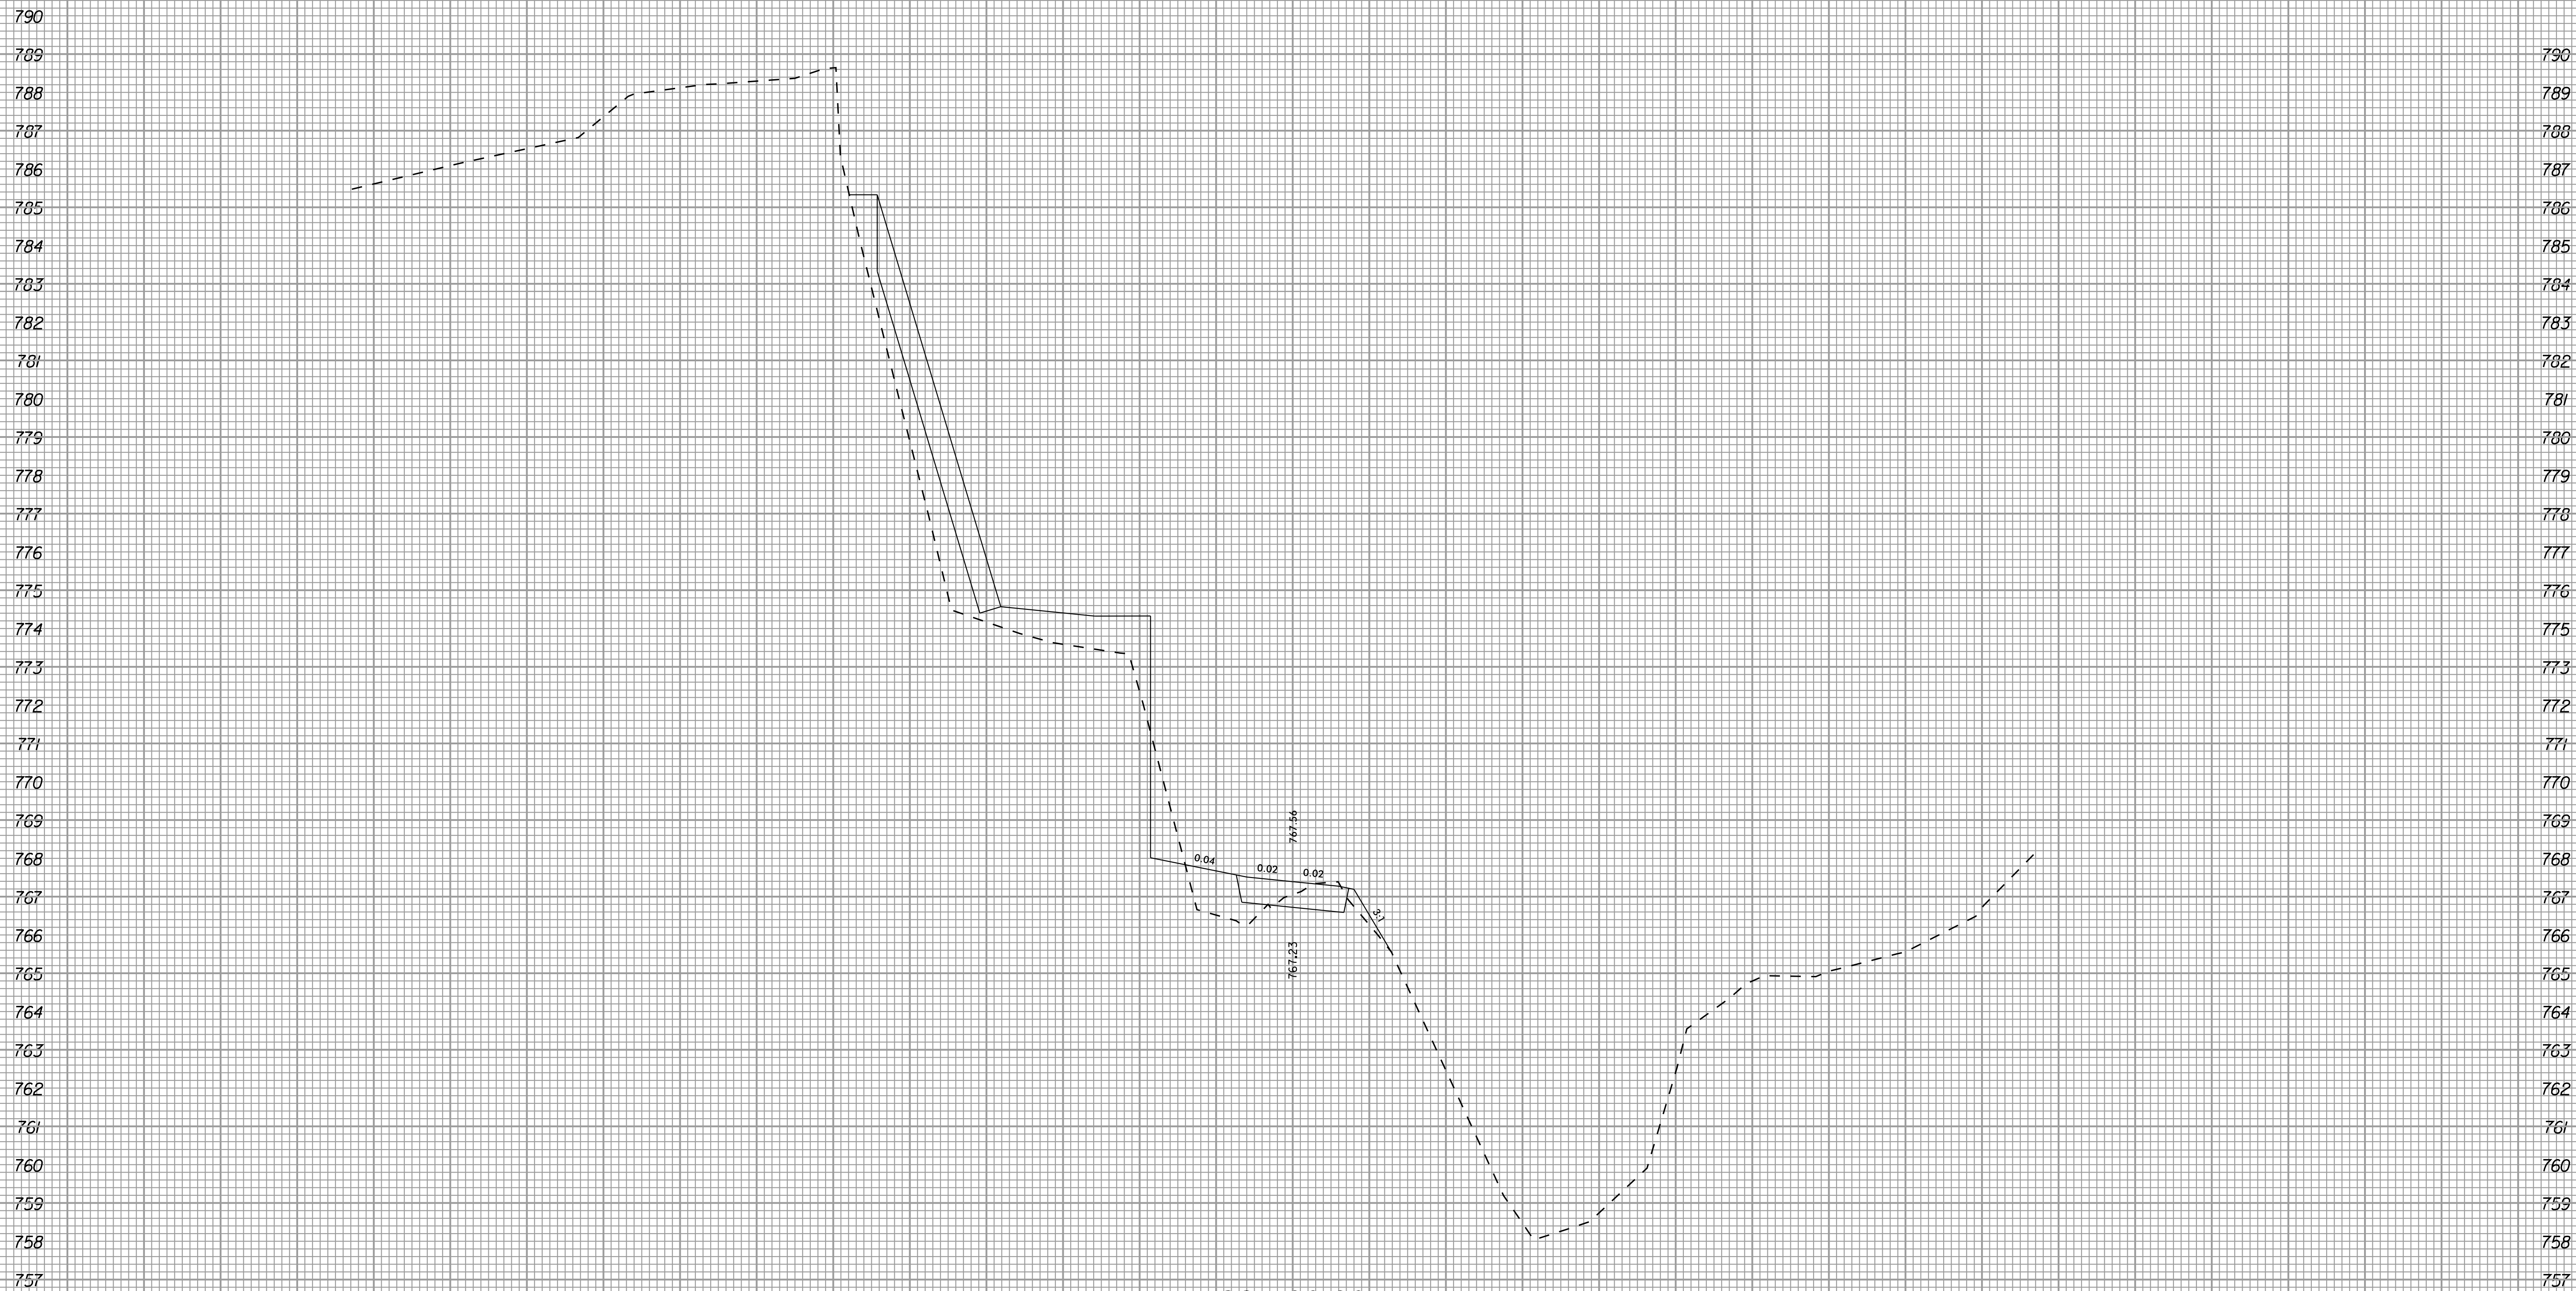

39+00.00

-G2-

K:\RAL_Roadway\011462036 - Downtown Greenway Phase 4\Plan\Cross-Sections\DGPA4_xpl_G2_scaled.dgn

6/8/2023

This document, together with the concepts and designs presented herein, as an instrument of service, is intended only for the specific purpose and client for which it was prepared. Reuse of and improper reliance on this document without written authorization and adoption by Kimley-Horn and Associates, Inc. Copyright Kimley-Horn and Associates, Inc., 2023

PREPARED IN THE OFFICE OF:
Kimley»Horn
P.O. BOX 33068 - RALEIGH, NORTH CAROLINA 27636-3068
PHONE: (919) 677-2000 FAX: (919) 677-2050

REVISIONS	TYPE	CONTRACT	CONTRACTOR	AS-BUILT	AUTH. DATE	BENCH MARKS
	ROADWAY					
	SEWER					
	WATER					
	SIDEWALK					

JOB NO.	EB-6037C
DESIGNED	BY RH
DETAILED	BY JC
CHECKED	BY JM
SCALE: HOZI: 1"=10'	VERT: 1"=3'

CITY OF GREENSBORO
ENGINEERING DIVISION
EB-6037C DOWNTOWN GREENWAY PHASE 4

X-60
SHEET NO.
60 OF 130