

SEE ROADWAY PLANS FOR CONCRETE CURB

2' WIDE BRICK STAMPED CONCRETE. PATTERN TO BE 3 ROWS OF RUNNING BOND. CONTRACTOR TO COORDINATE WITH INSTALLATION OF CONCRETE APRON POUR.

TOPSOIL TO RECEIVE 4" OF DOUBLE HAMMERED AGED HARD-WOOD MULCH

2' WIDE BRICK PAVER BAND BRICKS TO BE LAID OUT IN A RUNNING BOND PATTERN. (417 SF) SEE SHT. D-501 FOR DETAILS


6-CC 45.0' O.C. SEE PLANTING DETAILS. SHT. D-501

CONCRETE CURB AND CONCRETE APRON. INTEGRAL CONCRETE APRON COLOR TO BE GRAY SEE ROADWAY PLANS.


133 LF OF 12" WIDE CONCRETE CURB. SEE DETAIL SHEET D-501.

2,835 SF OF ARTIFICIAL GRASS (TYP.) CONTRACTOR TO PROVIDE PP 60 SPRING OR APPROVED EQUAL

NOTE:
SEE TYP. ROUND-A-BOUT CROSS-SECTION SHT. D-501

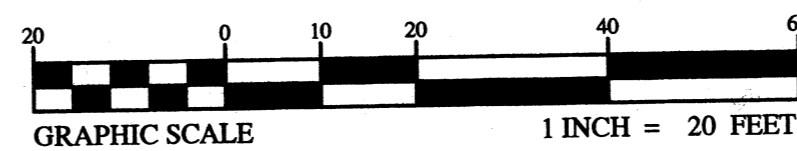


| | | | |
|-----|---------|-----|---|
| 1 | 7/17/14 | MJN | REVISED PER NCDOT, ADDED 1' CONCRETE CURB |
| 2 | 7/21/14 | MJN | REVISED TITLEBLOCK 22X34 |
| NO. | DATE | BY | REVISION DESCRIPTION |

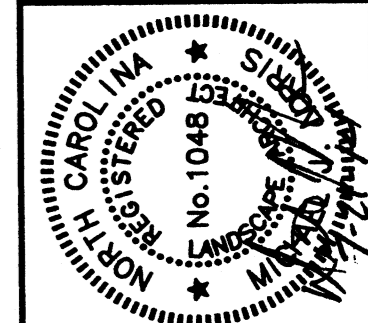

JOB NO.: 14.01705
DATE: JULY 11, 2014
DESIGNED BY: MJN
CADD BY: JLF/CLC
DESIGN REVIEW: MJN
CONST. REVIEW: _____
Latter_CD.dwg

N:\M\Temp_P\Projects\Sanford Roundabout\Label_CD.dwg 7/21/2014 8:42 AM CARRIE CRANWILL

N:\MillenTemp_Proj\Sanford Roundabout\Drawings\CD.dwg 7/21/2014 8:42 AM CARRIE CRAWWELL

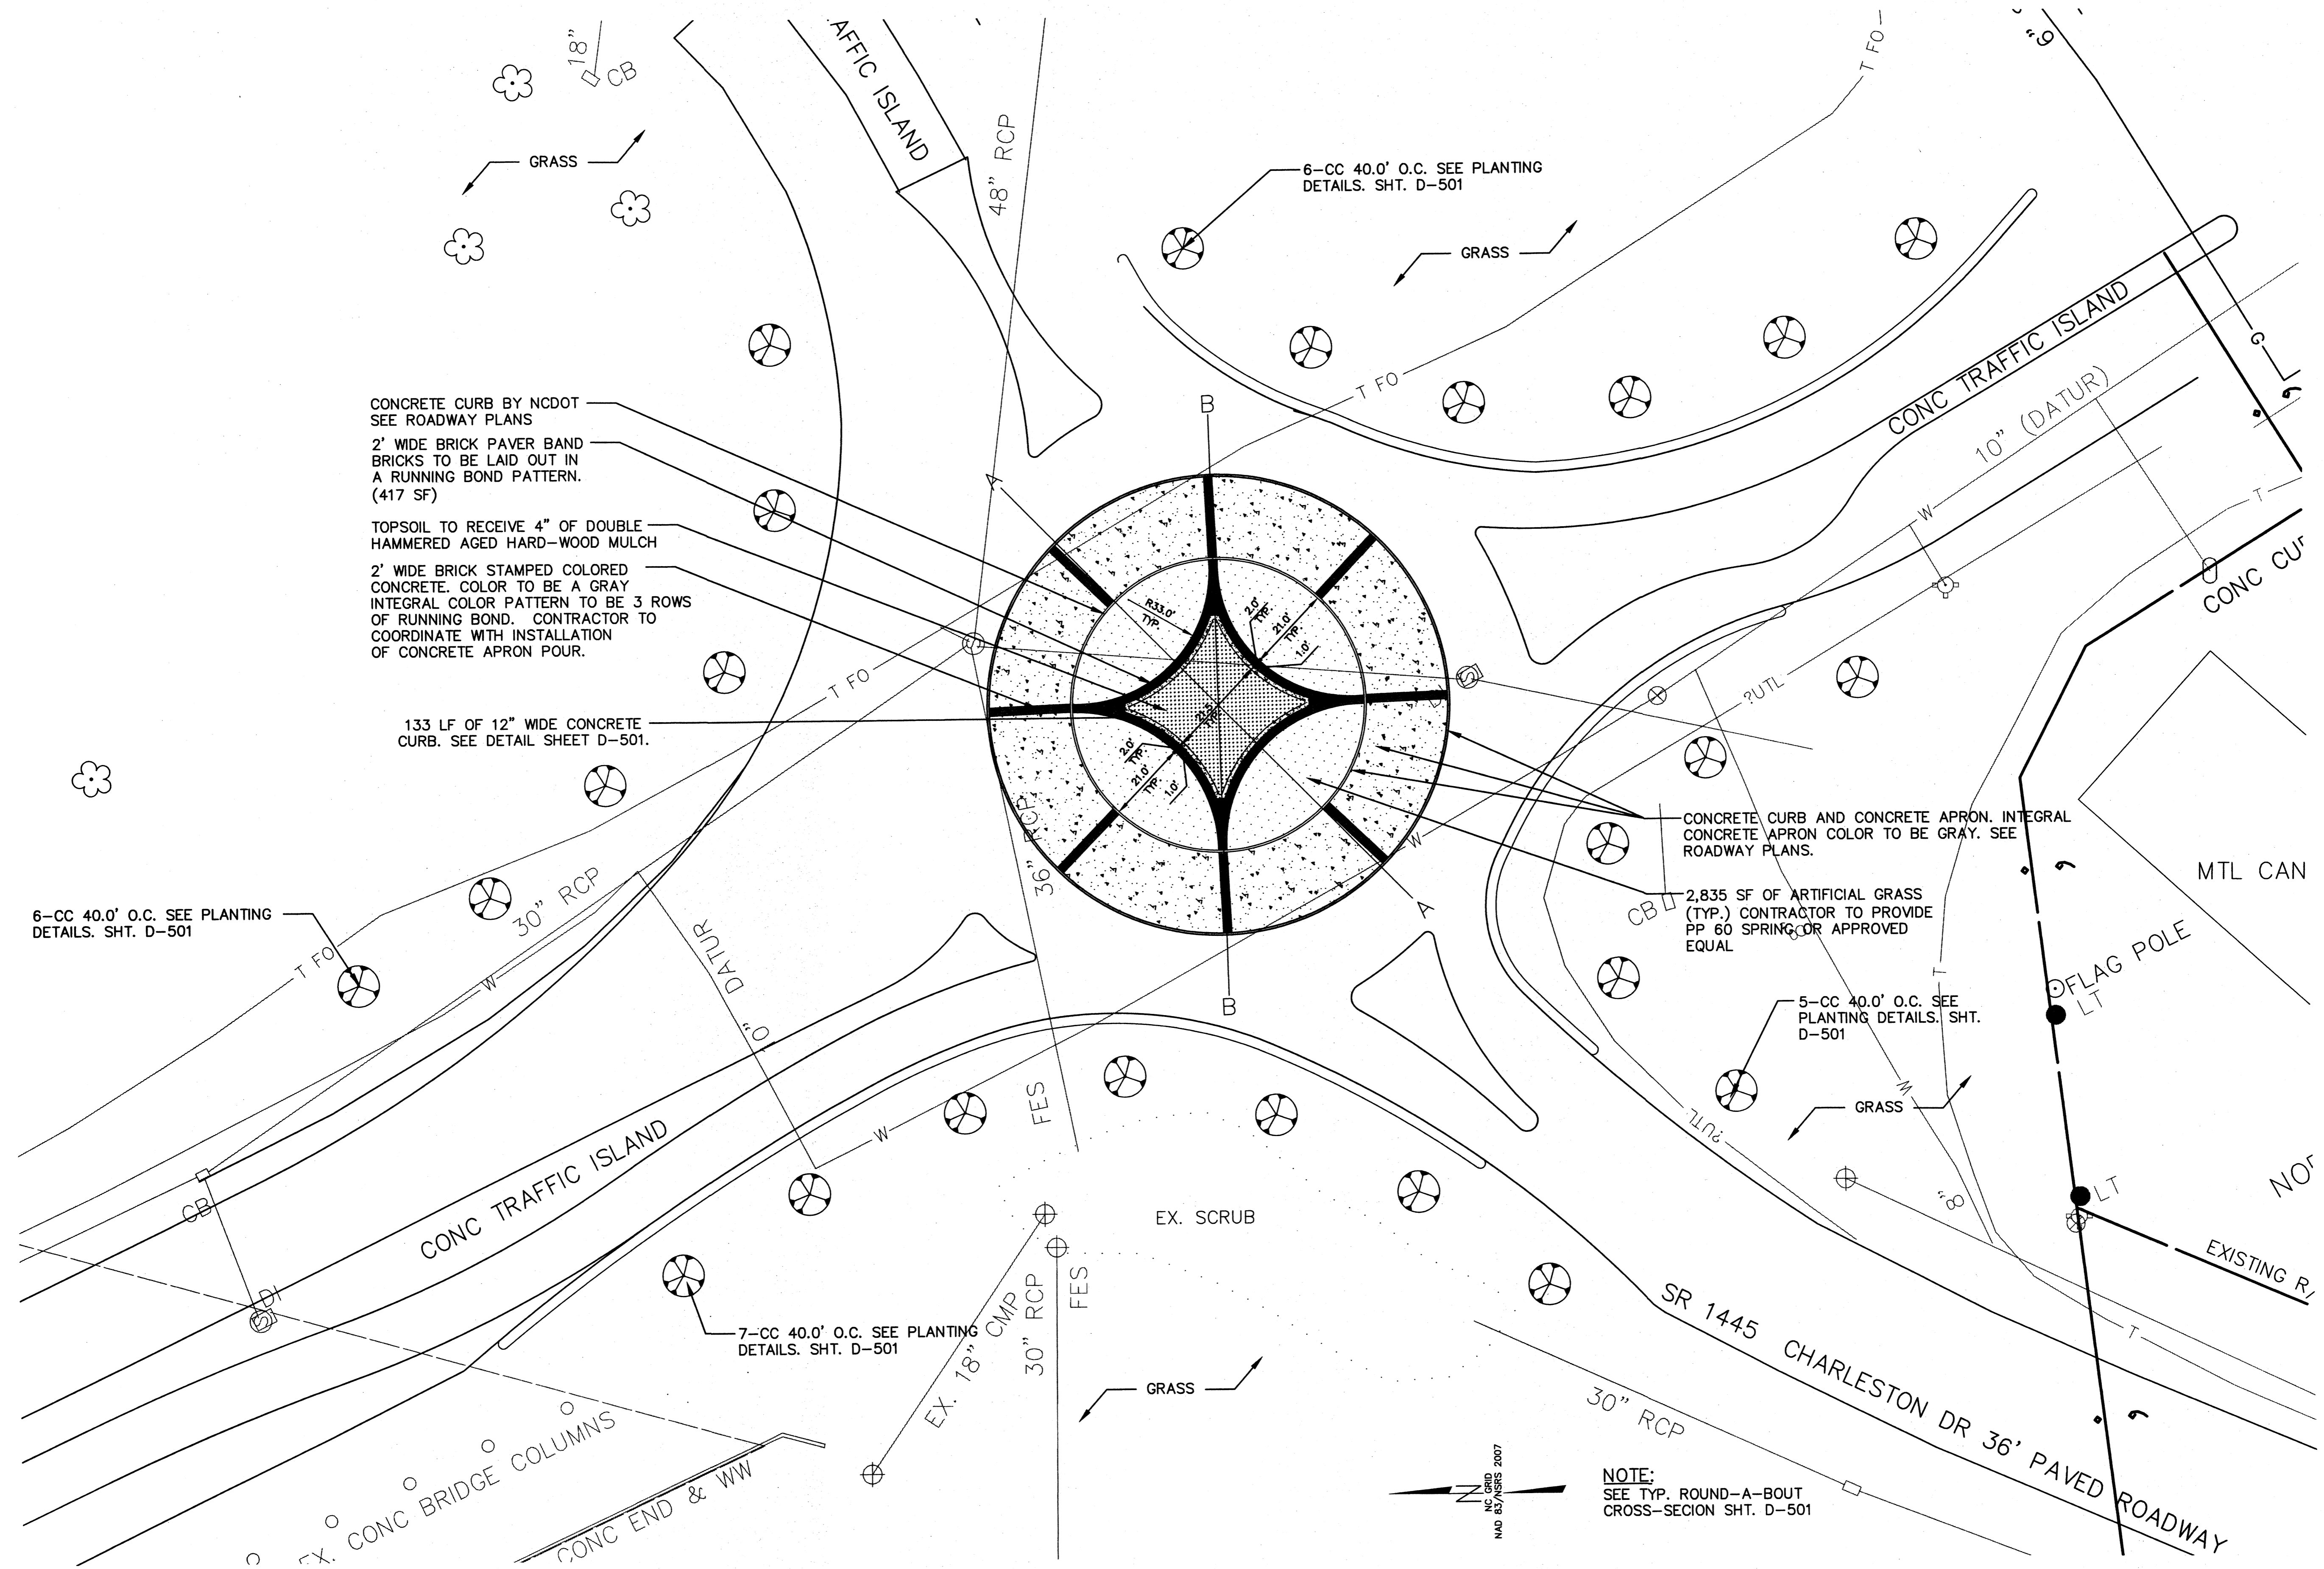

CONCRETE CURB BY NCDOT
SEE ROADWAY PLANS
2' WIDE BRICK PAVER BAND
BRICKS TO BE LAID OUT IN
A RUNNING BOND PATTERN.
(417 SF)
TOPSOIL TO RECEIVE 4" OF DOUBLE
HAMMERED AGED HARD-WOOD MULCH
2' WIDE BRICK STAMPED COLORED
CONCRETE. COLOR TO BE A GRAY
INTEGRAL COLOR PATTERN TO BE 3 ROWS
OF RUNNING BOND. CONTRACTOR TO
COORDINATE WITH INSTALLATION
OF CONCRETE APRON POUR.

133 LF OF 12" WIDE CONCRETE
CURB. SEE DETAIL SHEET D-501.

6-CC 40.0' O.C. SEE PLANTING
DETAILS. SHT. D-501


7-CC 40.0' O.C. SEE PLANTING
DETAILS. SHT. D-501

6-CC 40.0' O.C. SEE PLANTING
DETAILS. SHT. D-501


CONCRETE CURB AND CONCRETE APRON. INTEGRAL
CONCRETE APRON COLOR TO BE GRAY. SEE
ROADWAY PLANS.
2,835 SF OF ARTIFICIAL GRASS
(TYP.) CONTRACTOR TO PROVIDE
PP 60 SPRING OR APPROVED
EQUAL

5-CC 40.0' O.C. SEE
PLANTING DETAILS. SHT.
D-501

NOTE:
SEE TYP. ROUND-A-BOUT
CROSS-SECTION SHT. D-501

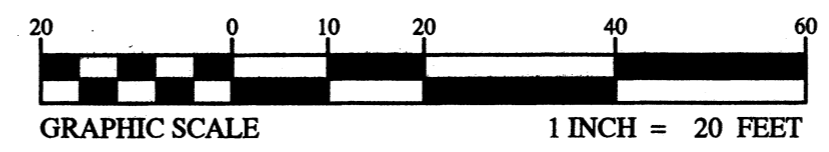

| | | | |
|-----|---------|-----|---|
| 1 | 7/17/14 | MJN | REVISED PER NCDOT, ADDED 1' CONCRETE CURB |
| 2 | 7/21/14 | MJN | REVISED TITLEBLOCK 22X34 |
| NO. | DATE | BY | REVISION DESCRIPTION |

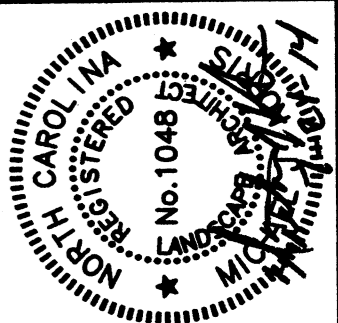


US HWY 1/HAWKINS AVENUE
INTERCHANGE IMPROVEMENTS
CITY OF SANFORD
LEE COUNTY, NORTH CAROLINA






JOB NO: 14.0705
DATE: JULY 11, 2014
DESIGNED BY: MJN
CADD BY: JLF/CLC
DESIGN REVIEW: MJN
CONST. REVIEW: _____
Lafayette_CD.dwg

SOUTH ROUNDABOUT
SITE PLAN

SHEET
L-102

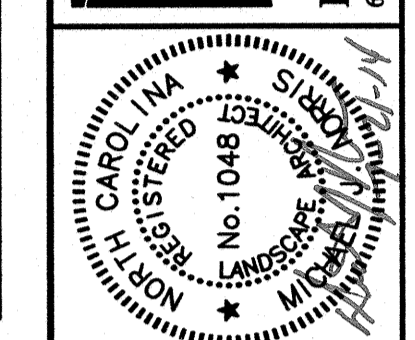

JOB NO.: 14.0705
 DATE: JULY 11, 2014
 DESIGNED BY: MJN
 CADD BY: JUF/C
 DESIGN REVIEW: MJN
 CONST. REVIEW: _____
 Label_CD.dwg

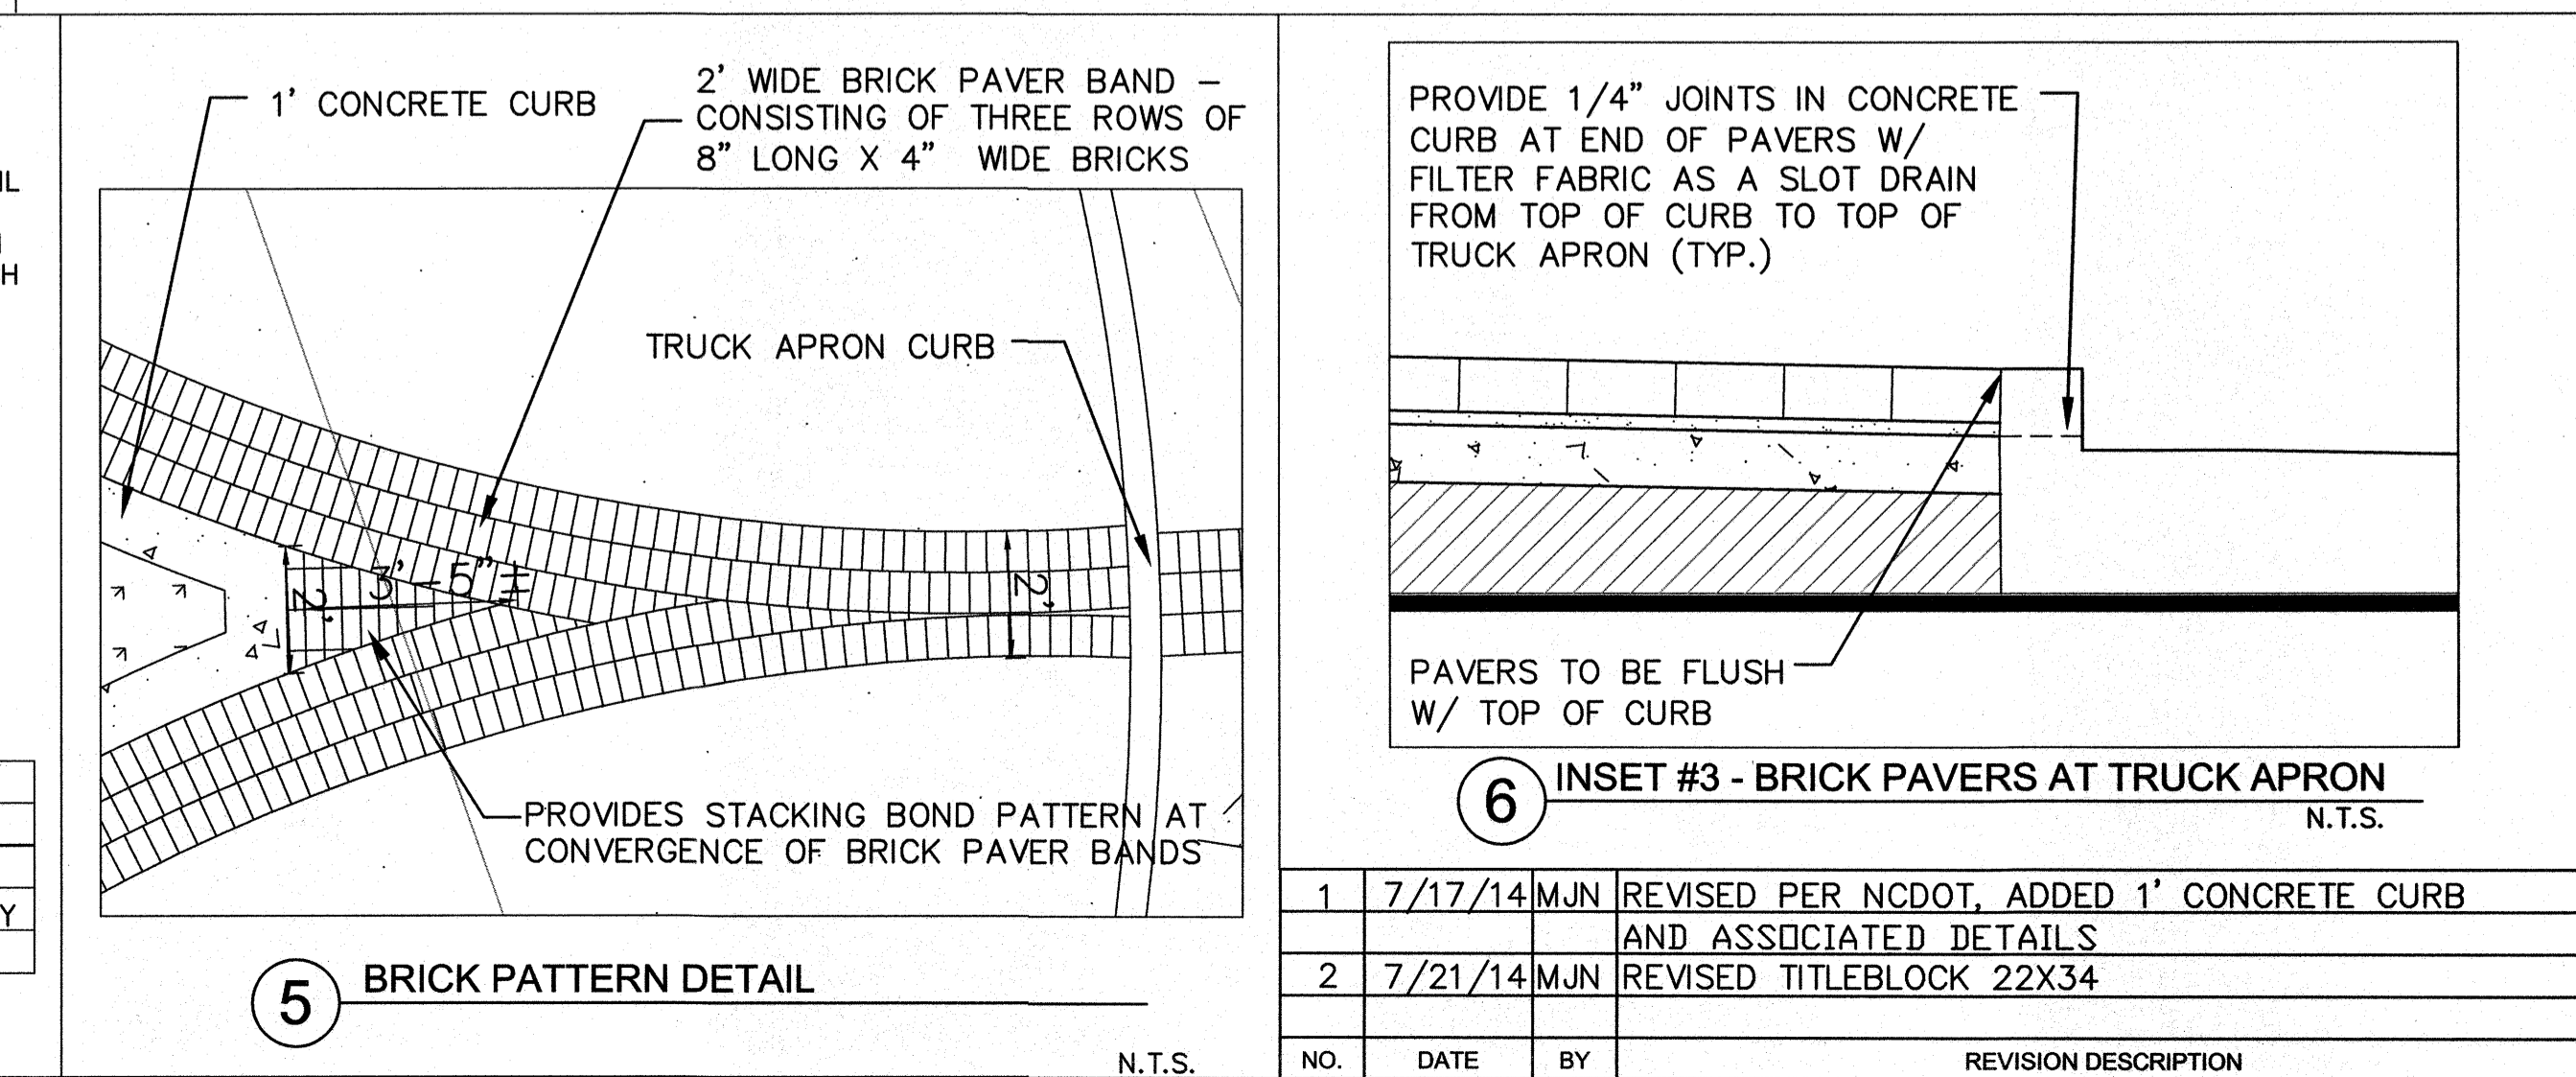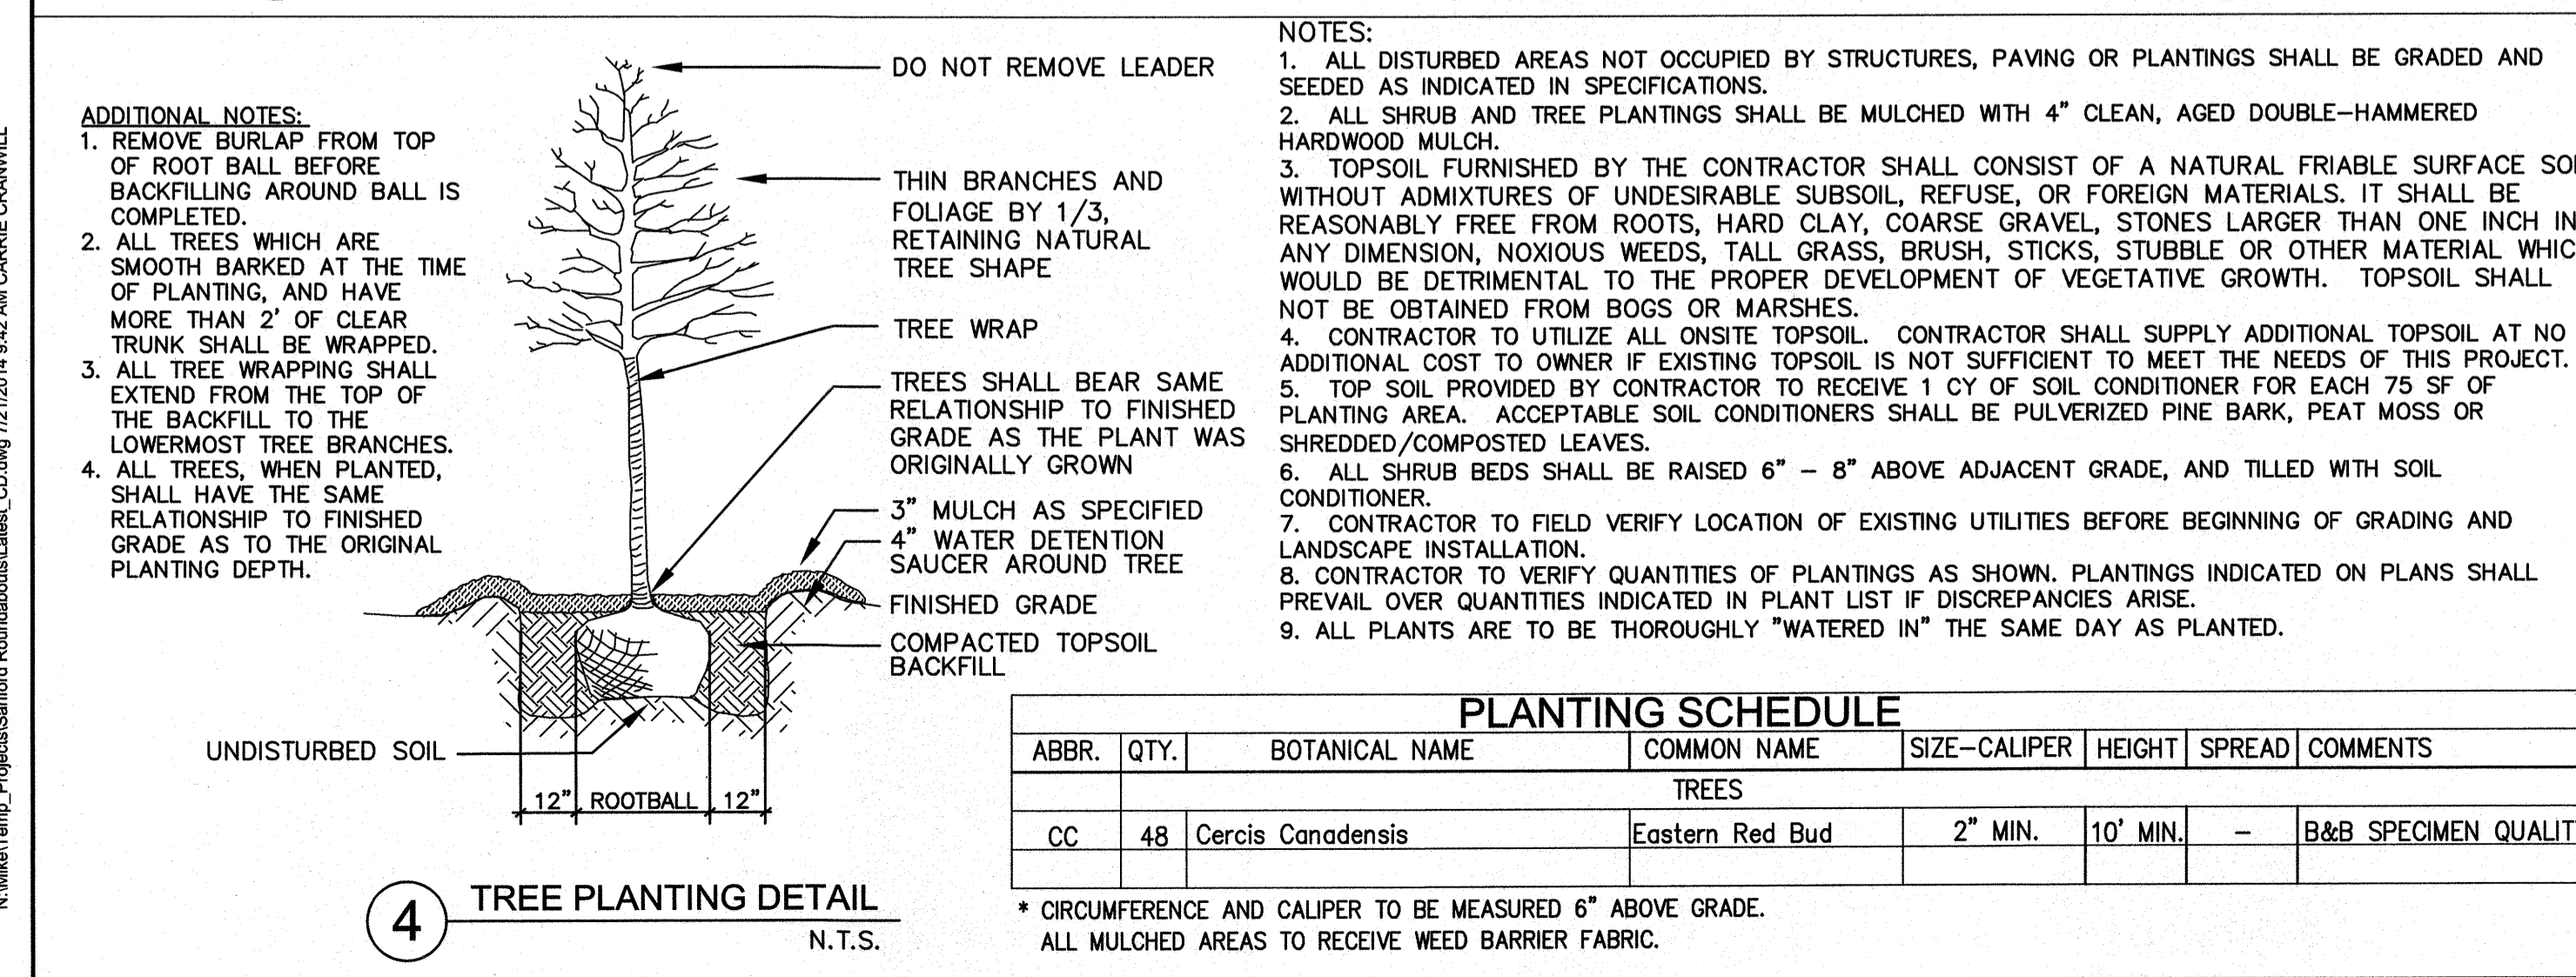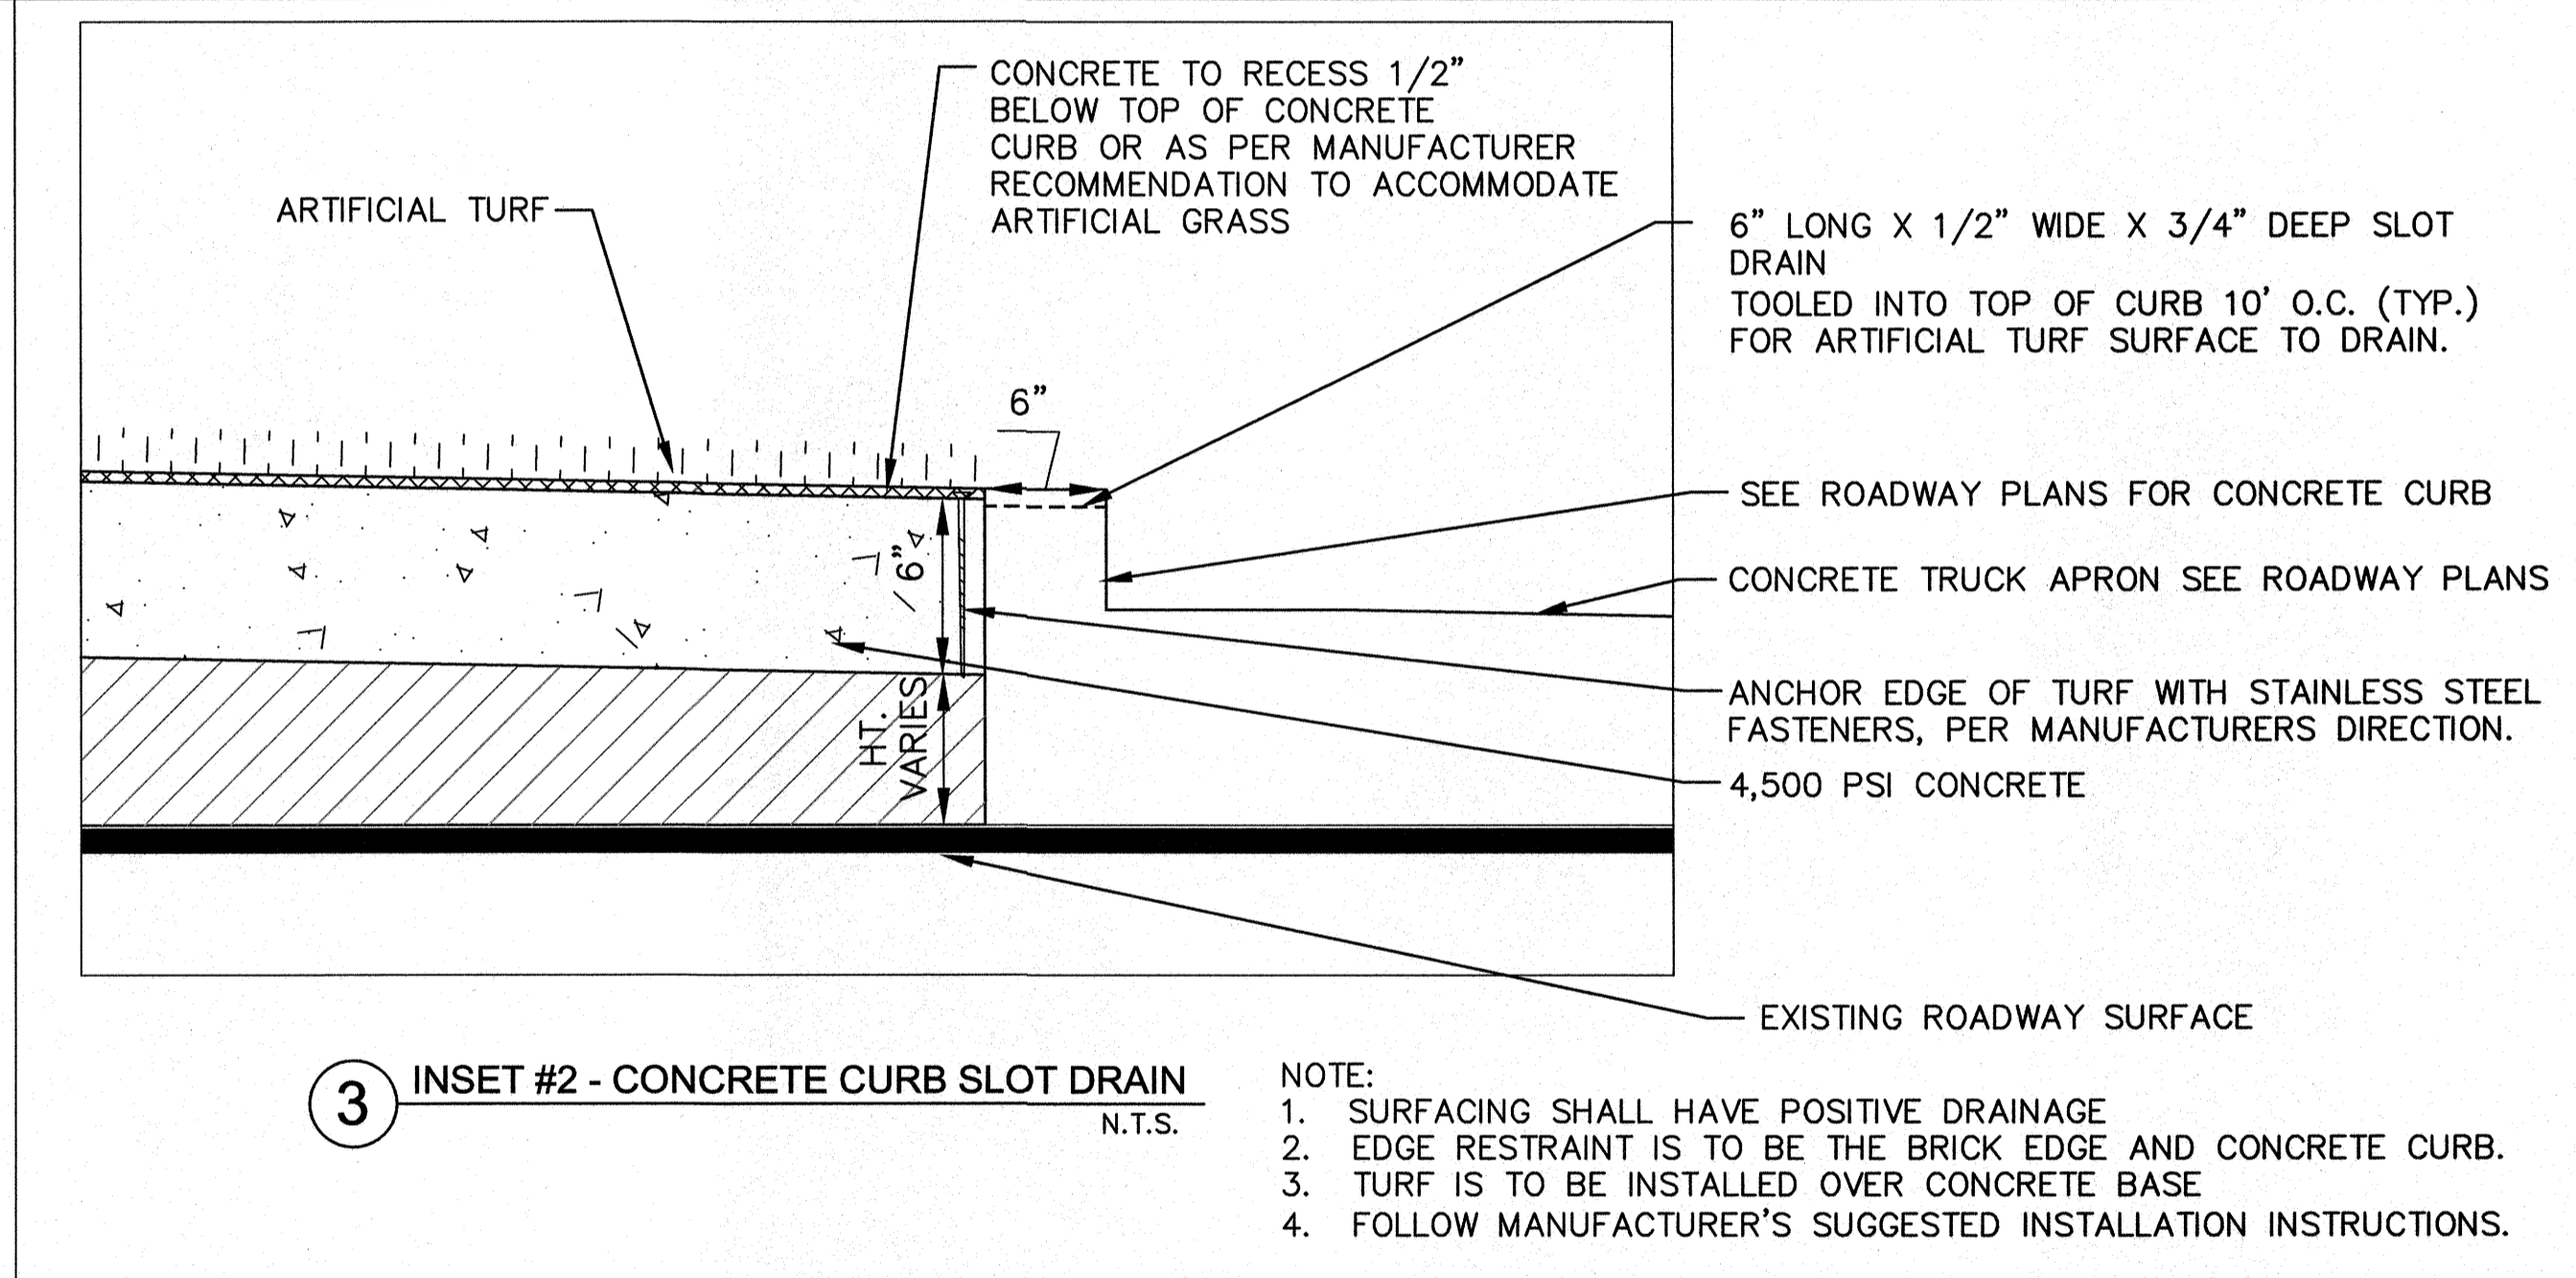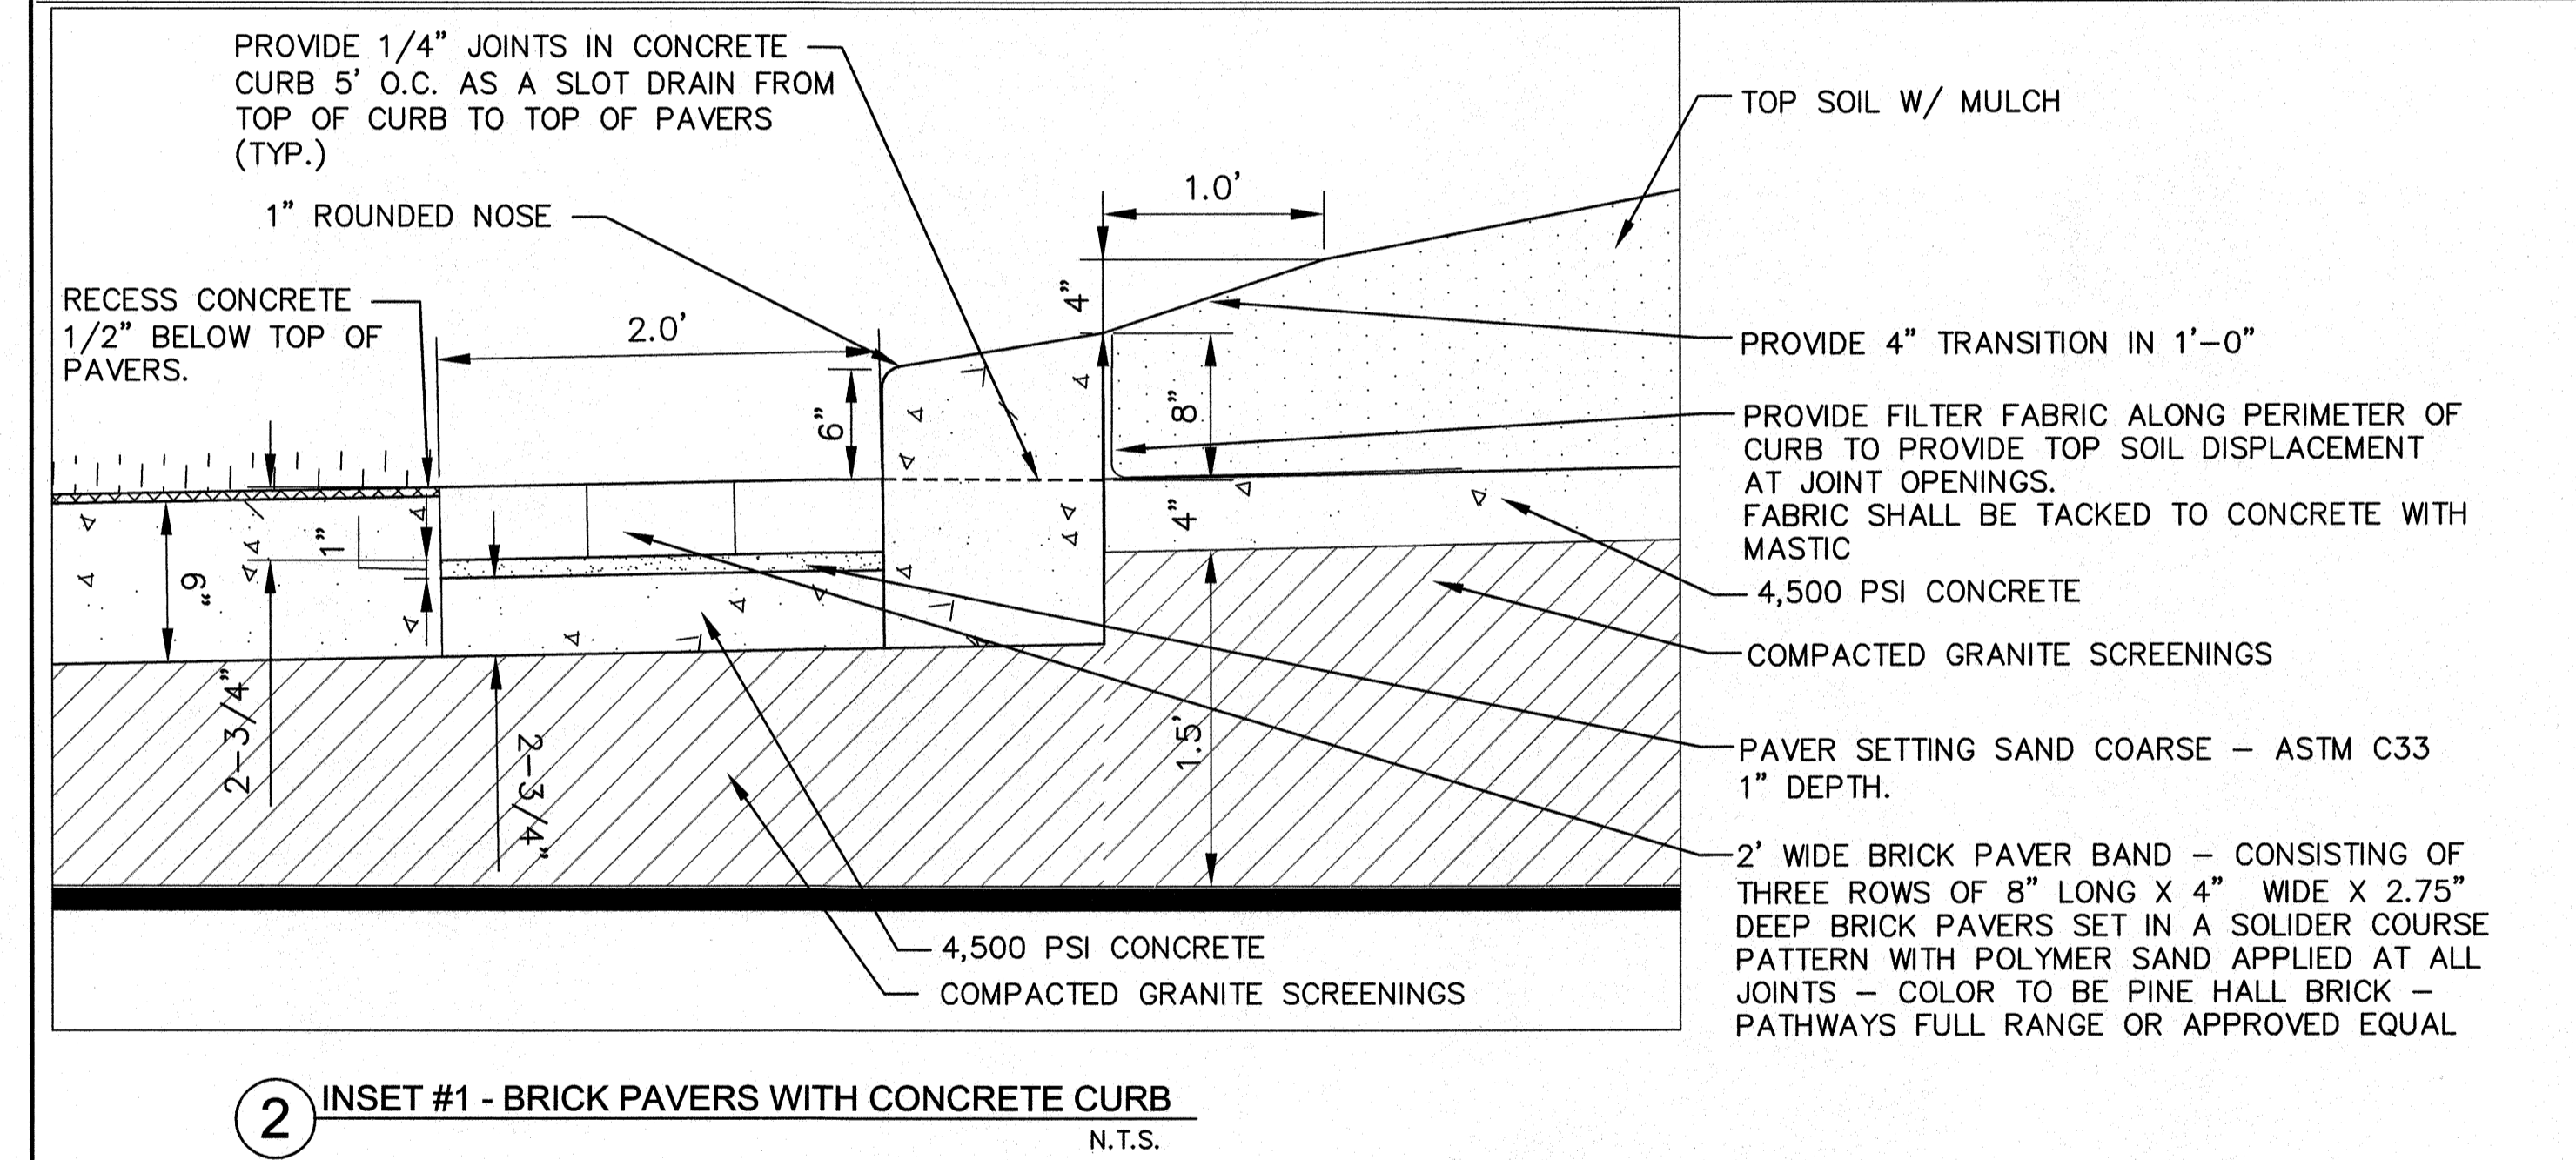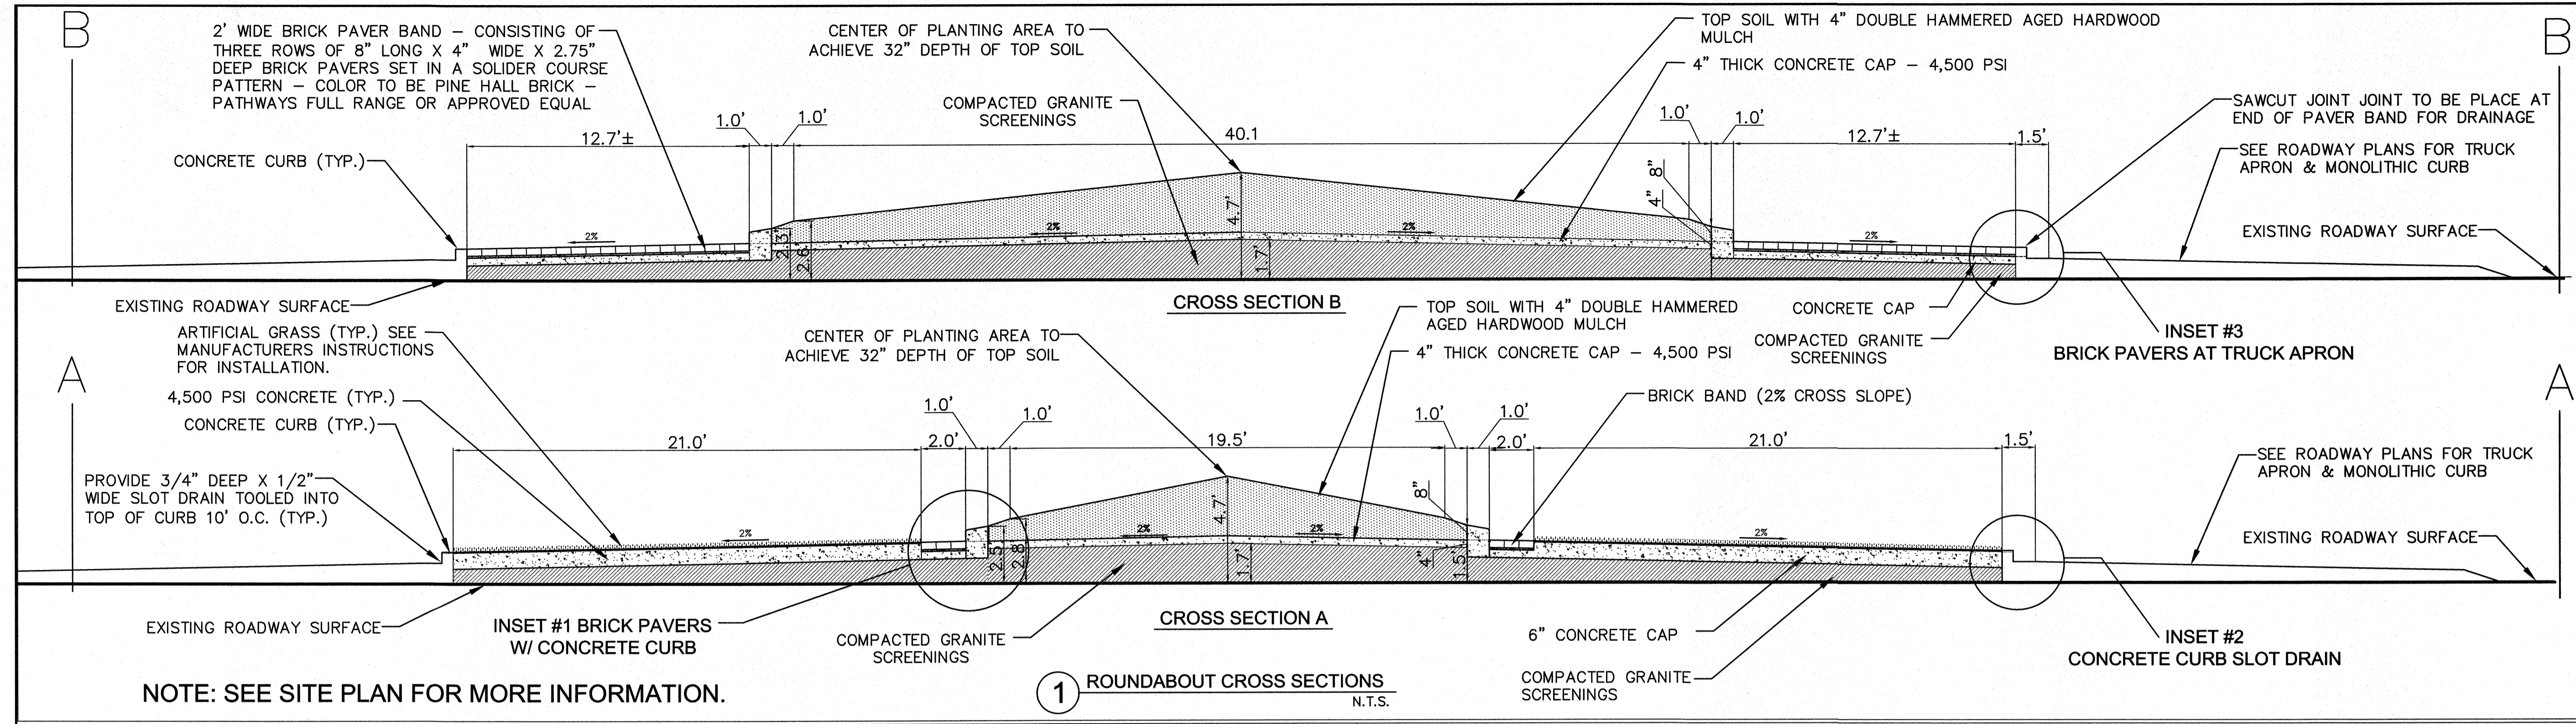

N:\MentTemp_Progects\Sanford\Roundabout\Detail.dwg 7/21/2014 9:42 AM GABRIE CRANWILL