

STATE OF NORTH CAROLINA DEPARTMENT OF TRANSPORTATION

ROY COOPER GOVERNOR J. ERIC BOYETTE Secretary

March 18, 2021

NOTICE TO PROSPECTIVE BIDDERS

Contract Number:	DH00325
TIP Number:	N/A
WBS Number:	17BP.8.R.136
County:	Randolph
Description:	Replacement of Bridge No. 750054 over Uwharrie River Tributary 9 on SR 1557 (Morris
_	Road)

Subject:Addendum #1

The following revisions have been made to the project plans associated with the above referenced project:

- The detail for TYPICAL STRAND LOCATION on sheet S-6 in the plans has been revised. In the original image there was 30 strands shown. The image has been corrected to show 24 strands.
- Please replace sheet No. S-6 in the original plans with the attached sheets.

For questions, please contact me at (910) 773-8024 or <u>cgbrown1@ncdot.gov</u>.


Sincerely,

DocuSigned by: had G. Brown

— 15C6866F6ED674C5... Chad G. Brown Division Proposal Engineer

cc: File ec: Mr. C. A. Fine

Mr. R.E. Blakley, PE

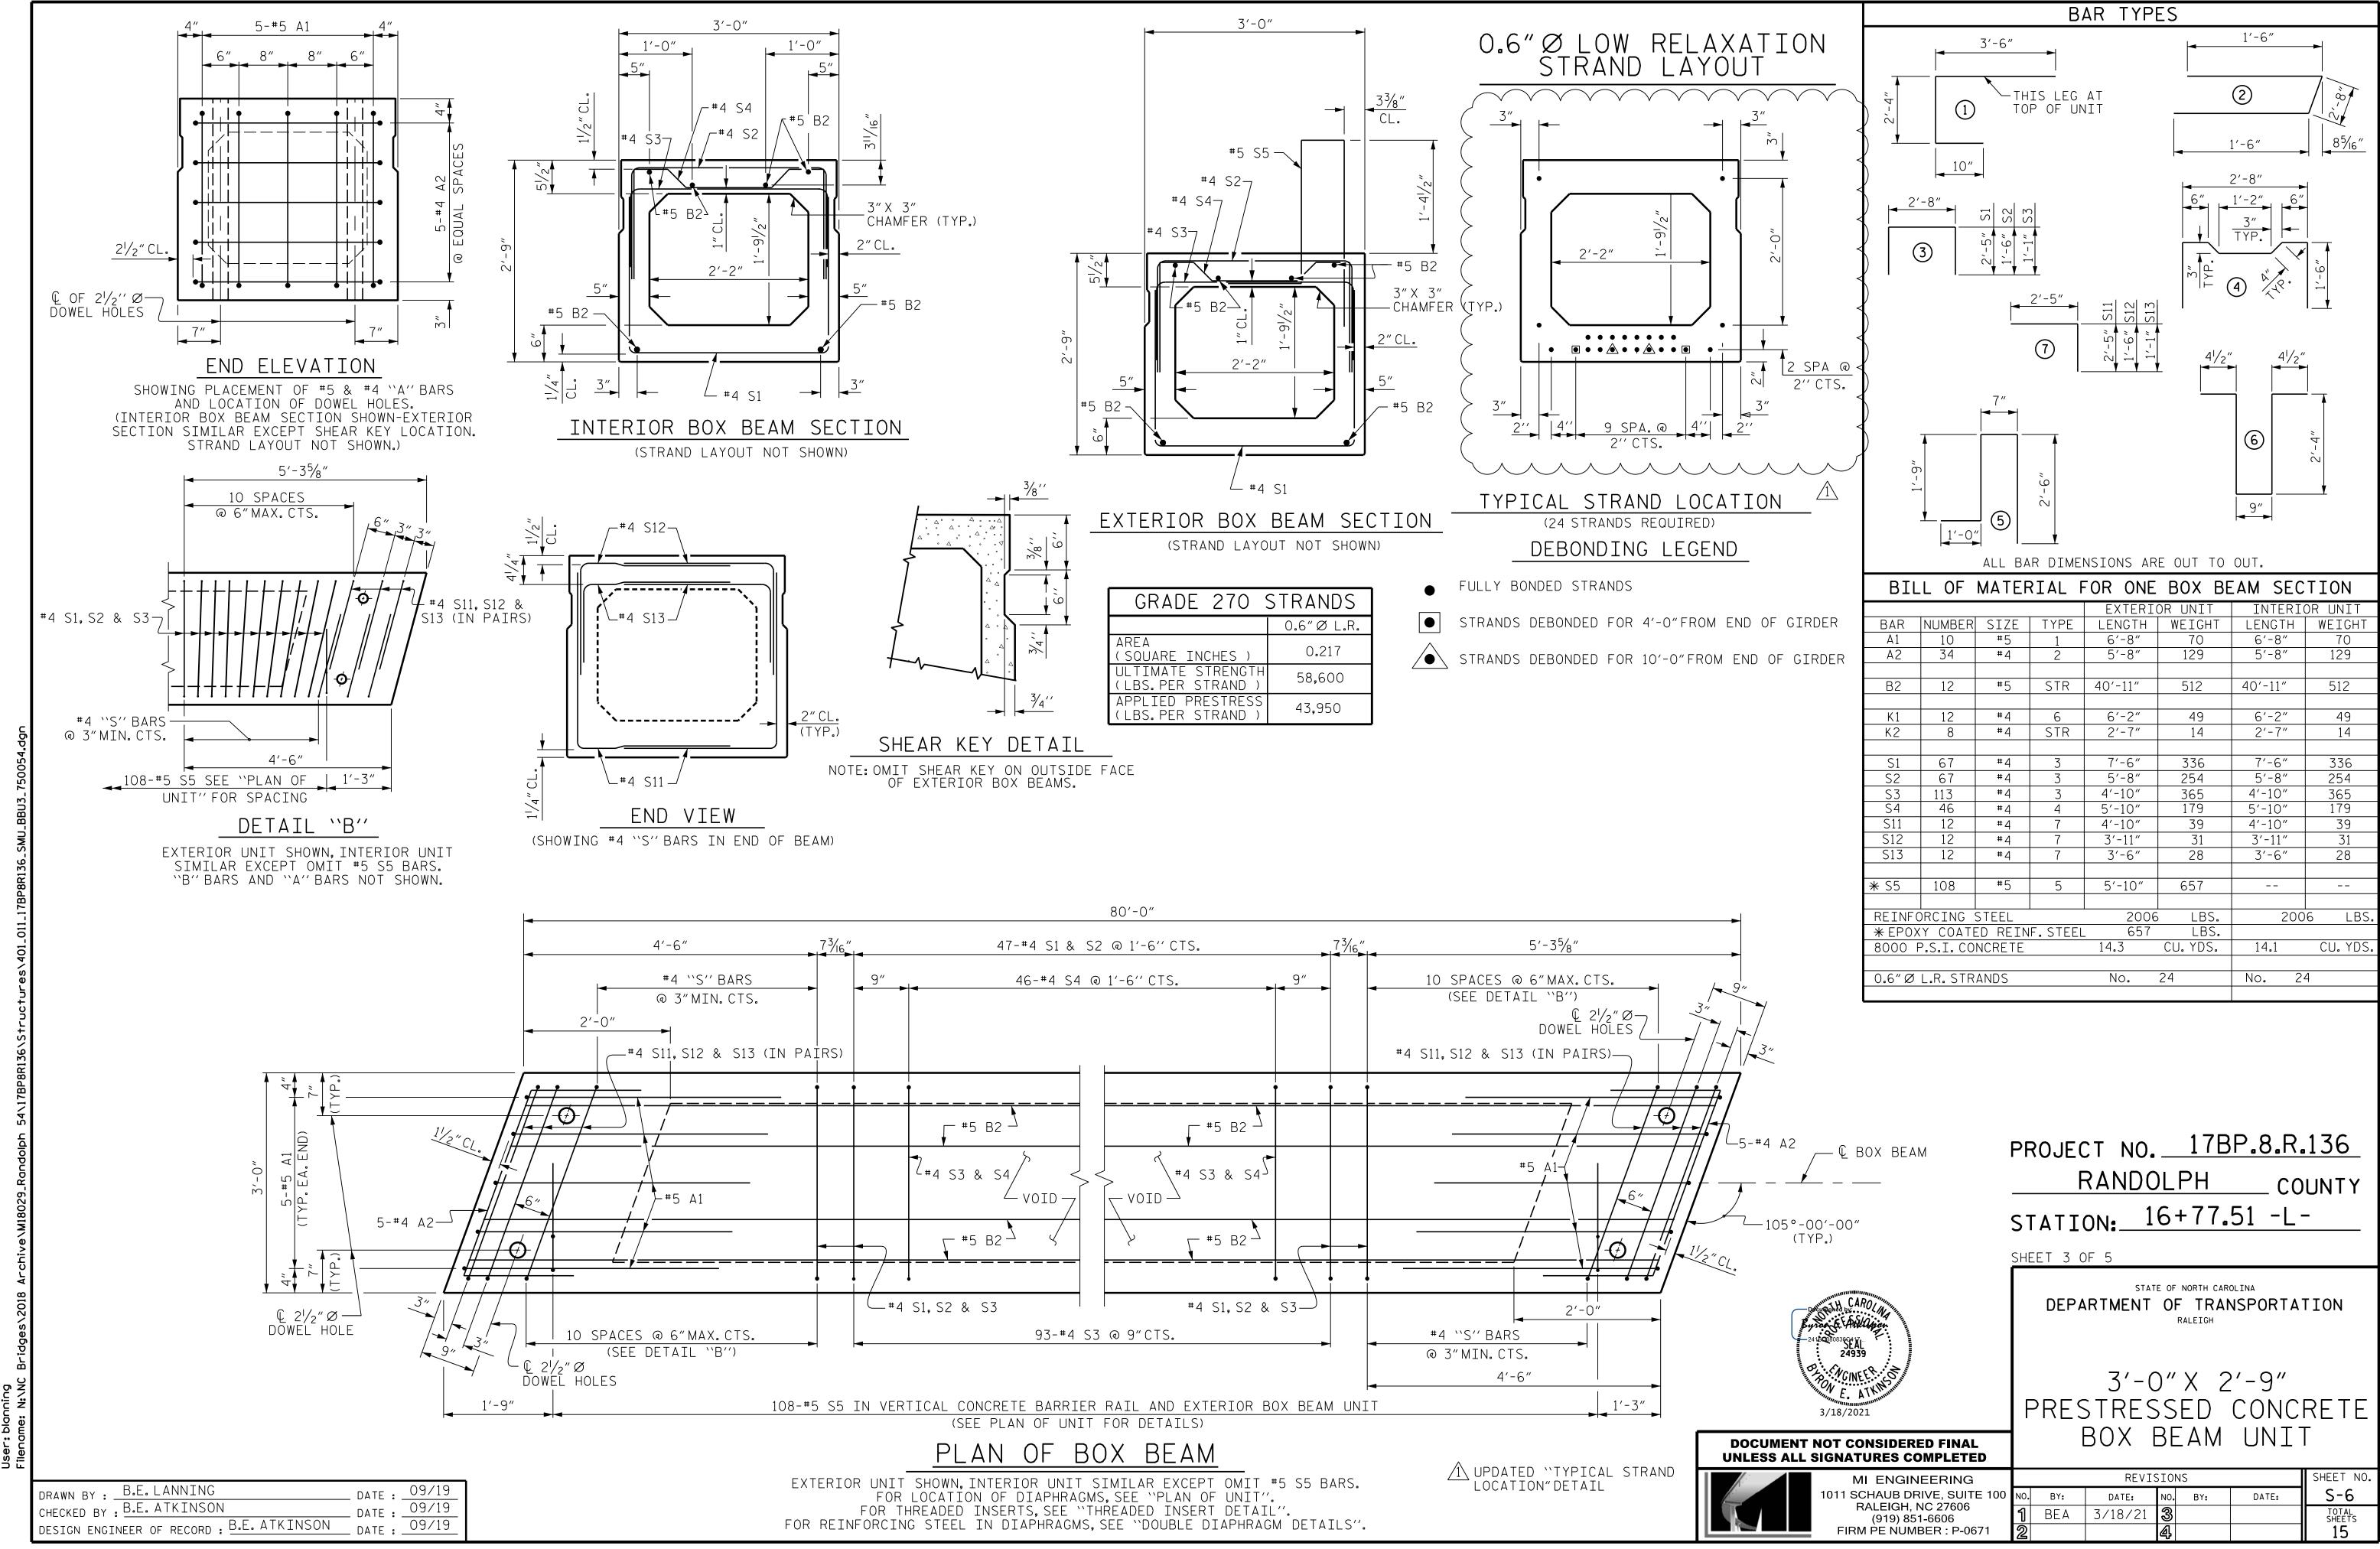

+

+

3/18/2021 9:38:13 AM