


APPROVED: *Renee Roach*
REGISTERED PROFESSIONAL ENGINEER
 DATE: 4/6/2017 | 2:52 PM EDT

SEAL

**DOCUMENT NOT CONSIDERED FINAL
UNLESS ALL SIGNATURES COMPLETED**

* Verified with Structures that even though new signs are outside of wind load, structure can still support new signs.

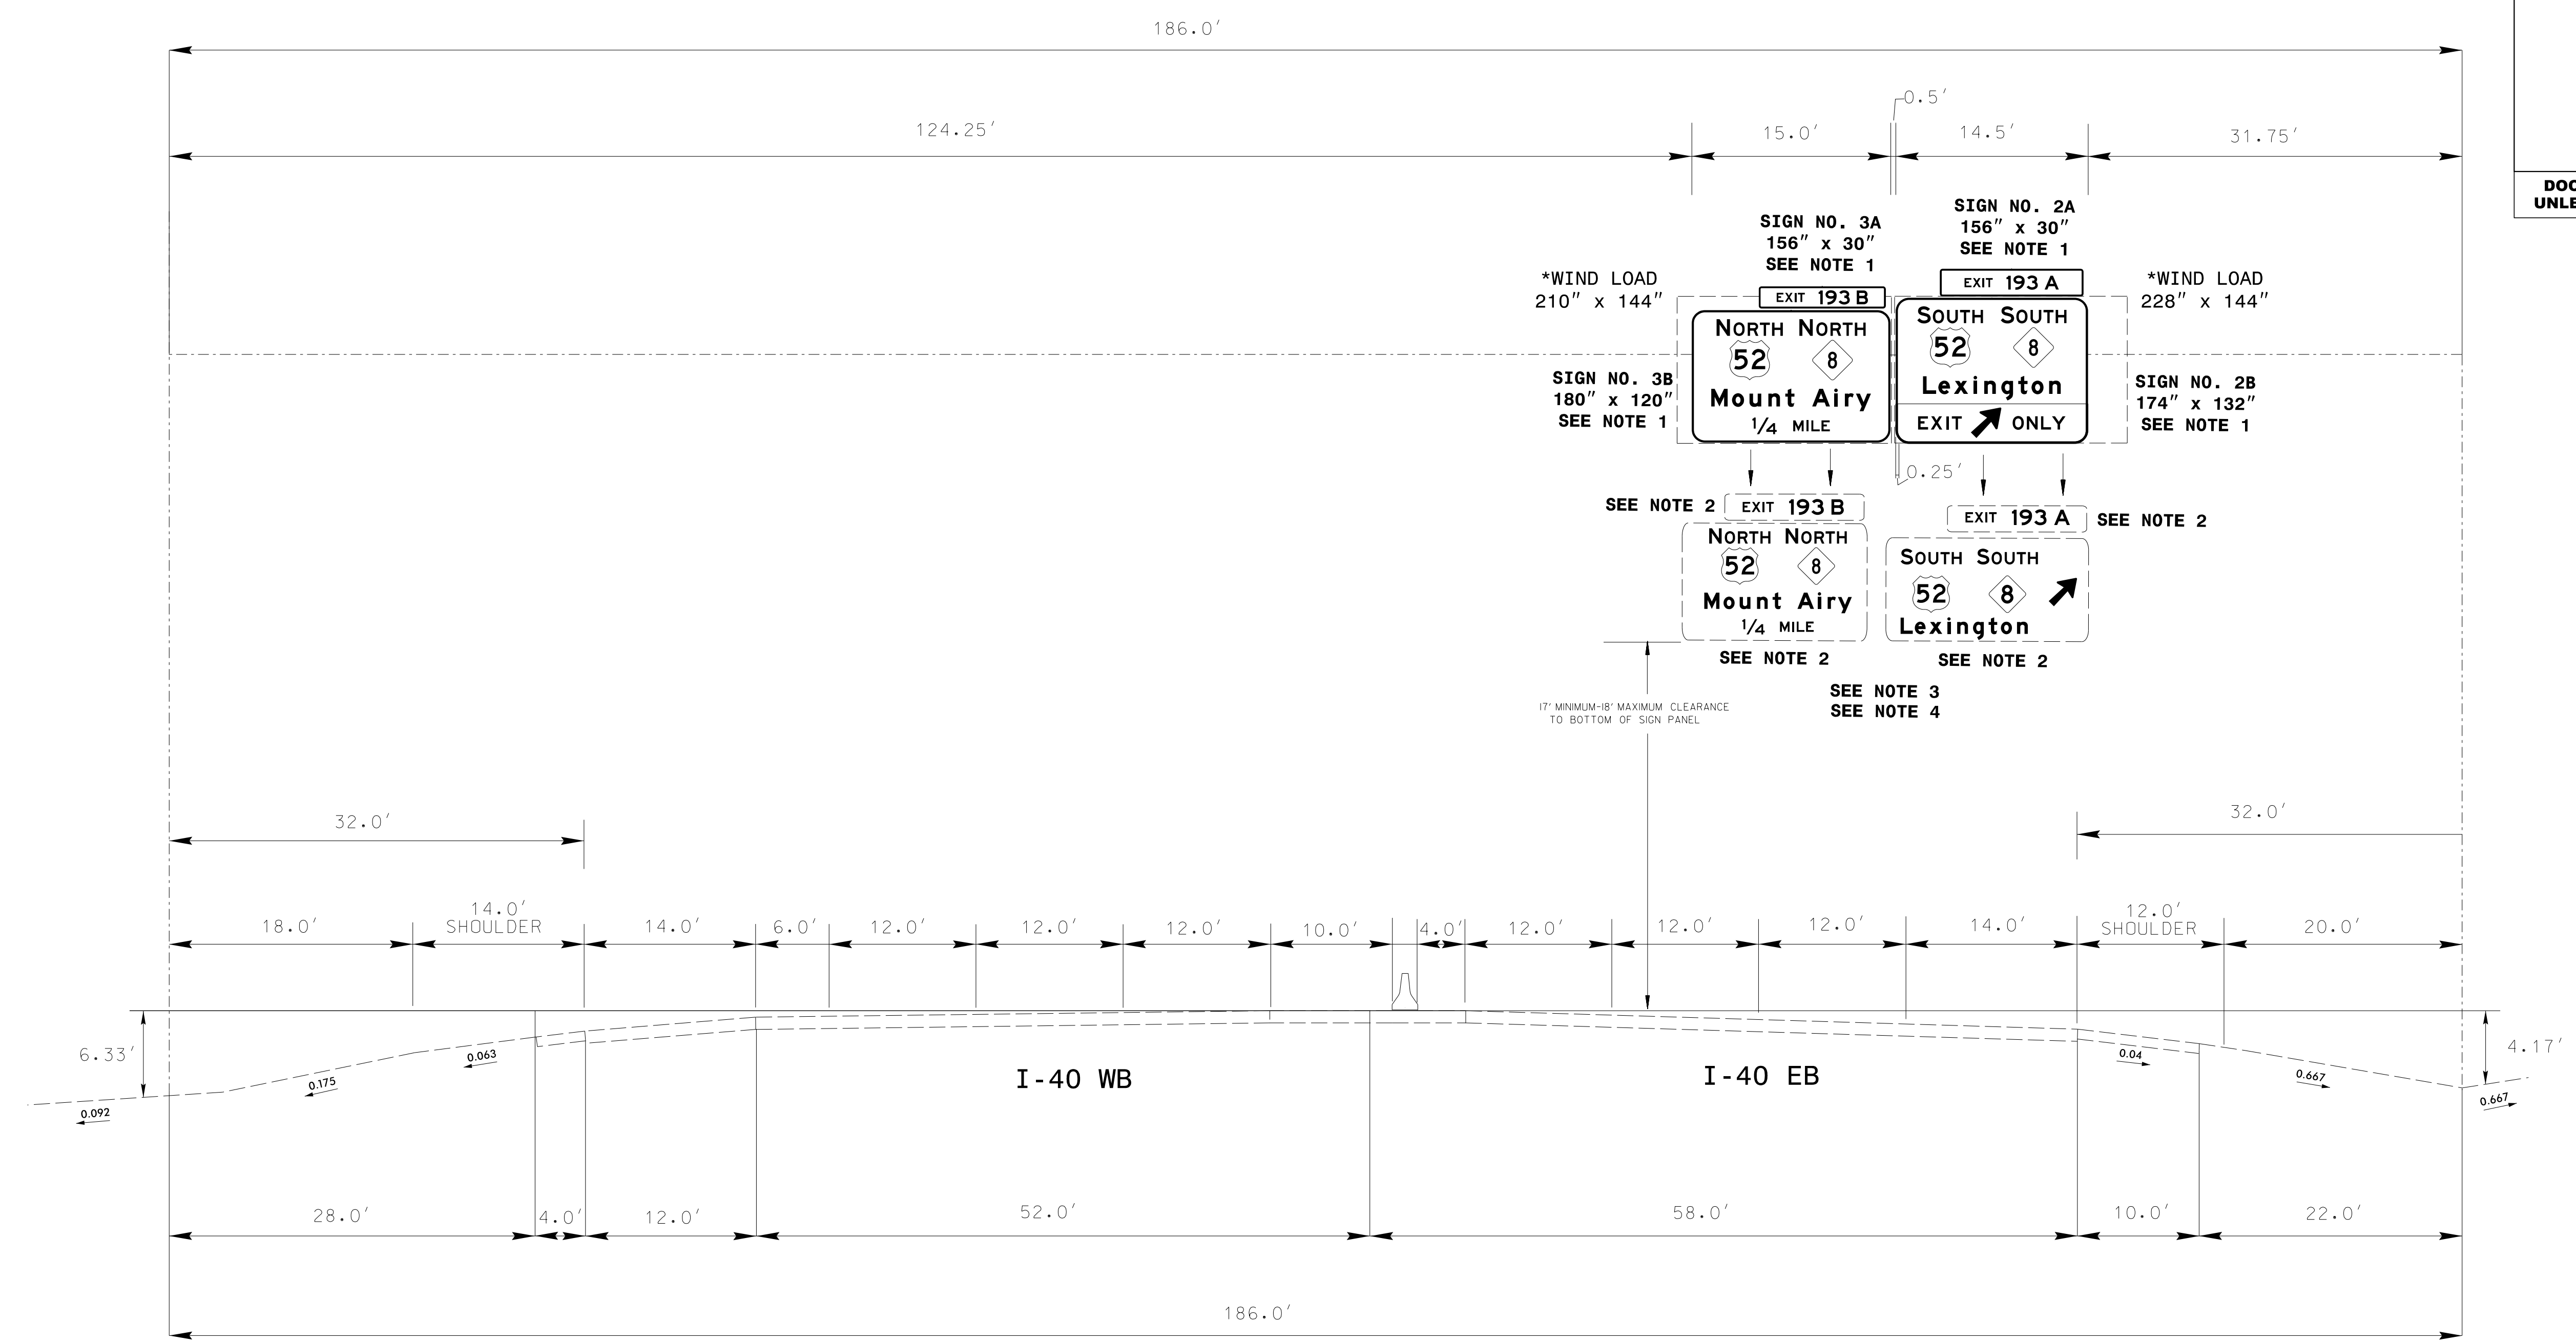

PROJECT NOTES

- 1 SIGN ERECTION, TYPE A (OVERHEAD)
- 2 DISPOSAL OF SIGN, A OR B (OVERHEAD)
- 3 DISPOSAL OF LIGHTING SYSTEM
- 4 DISPOSAL OF WALKWAY

EXISTING OVERHEAD ASSEMBLY

4/6/2017
 S:\S&DU\Cen\ra\Ashley\W-5709A\W-5709A_Sgn_Overhead_A.dgn
 User: raki01